



EAST ELEVATION 1:100

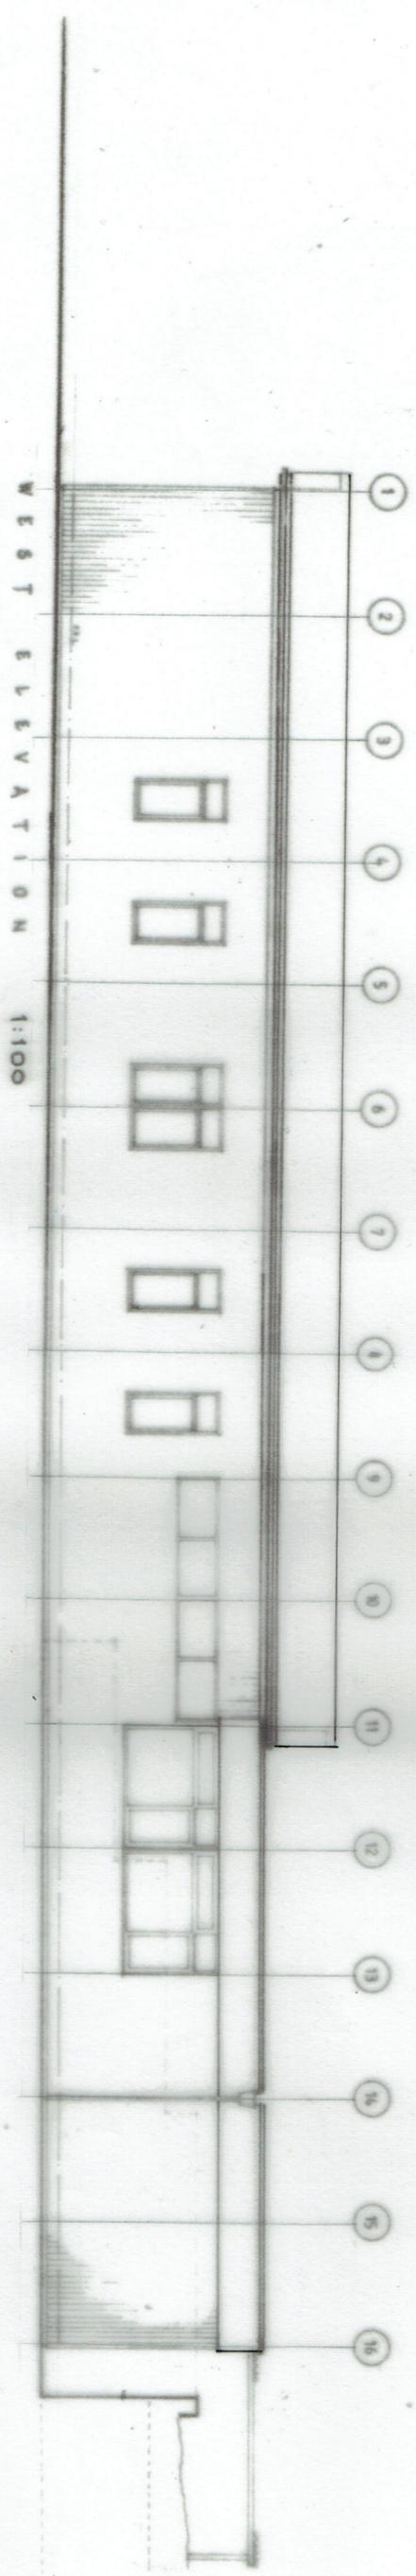


WEST ELEVATION 1:100

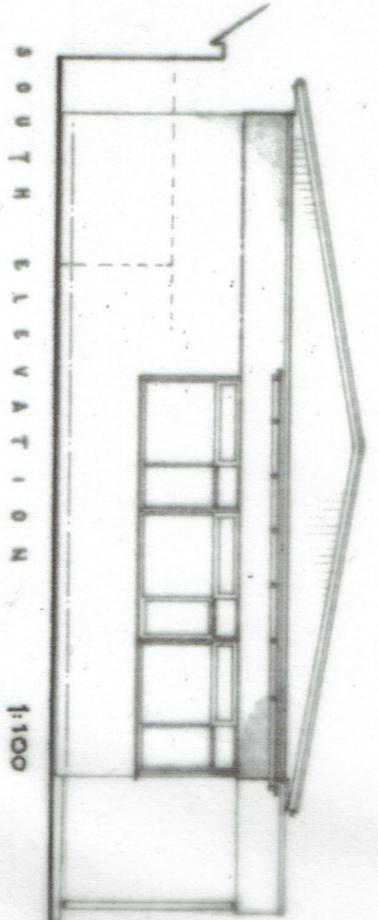

SOUTH ELEVATION 1:100



NORTH ELEVATION 1:100

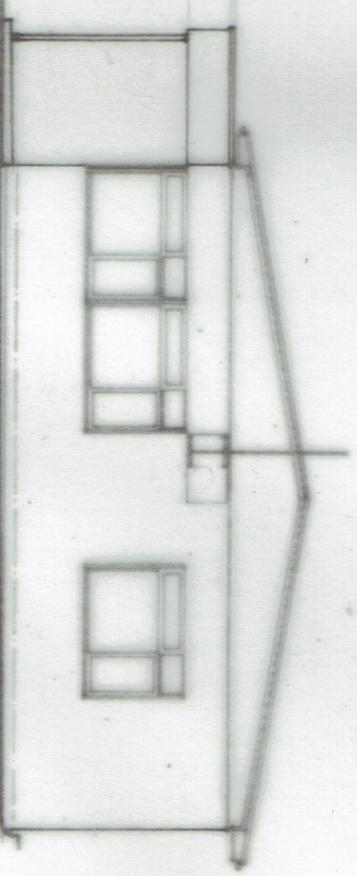

PLEASE KEEP DIMENSIONS TO 50 MM IN PRESSION TO BE USED. CHECK ALL DIMENSIONS ON SITE. PLEASE CONTACT THE ARCHITECT IF ANY ANOMALIES IN THE DIMENSIONS IS FOUND PRIOR TO CONSTRUCTION.

Revision Description

Initial Date

GLENN BALL
Chartered Architect

Site: **FORMER RED CROSS HALL**
BRADBOURNE VALE ROAD, TN15 3QG

Client: SEVENDAKS TOWN COUNCIL
Dwg Title: EXISTING ELEVATIONS.

Tel. 01732 761629

Dwg: 96/SY-10

Scale: 1:100 @ A3
Date: JAN 2018