

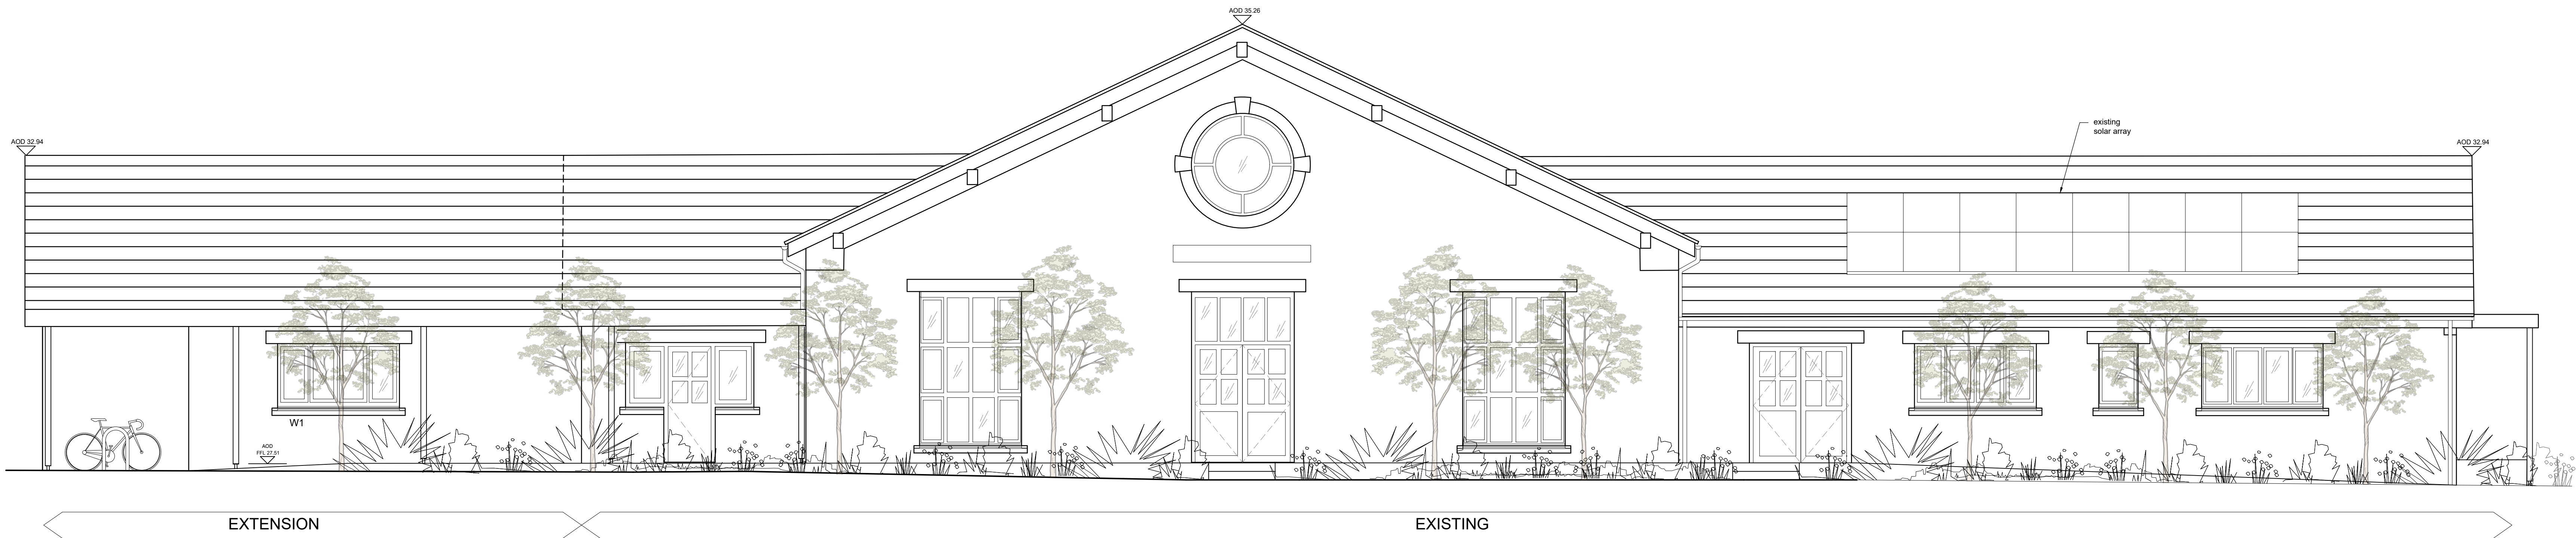



REPRODUCING THESE DRAWINGS BY PRINTING OR COPYING MAY LEAD TO ERRORS. PLEASE REFER TO SCALE BAR. DO NOT SCALE OFF THESE DRAWINGS FOR CONSTRUCTION PURPOSES. IF ANY DISCREPANCIES ARE FOUND, PLEASE CONTACT WESTERN DESIGN ARCHITECTS IMMEDIATELY.

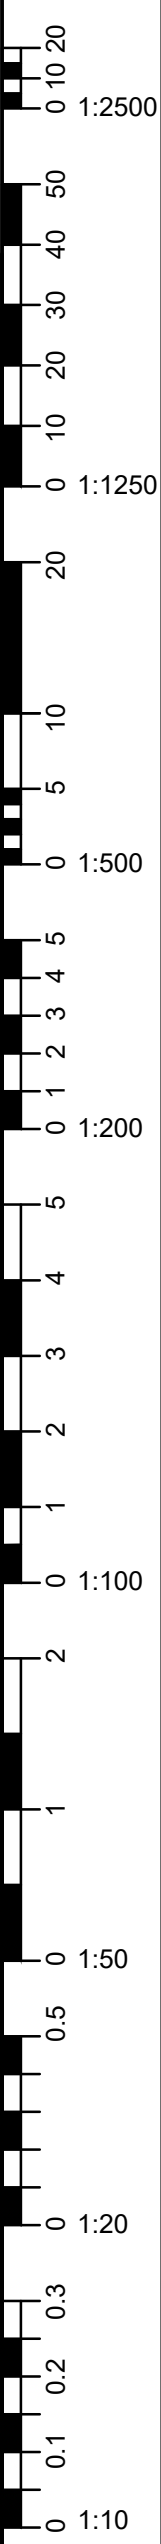

SOUTH ELEVATION

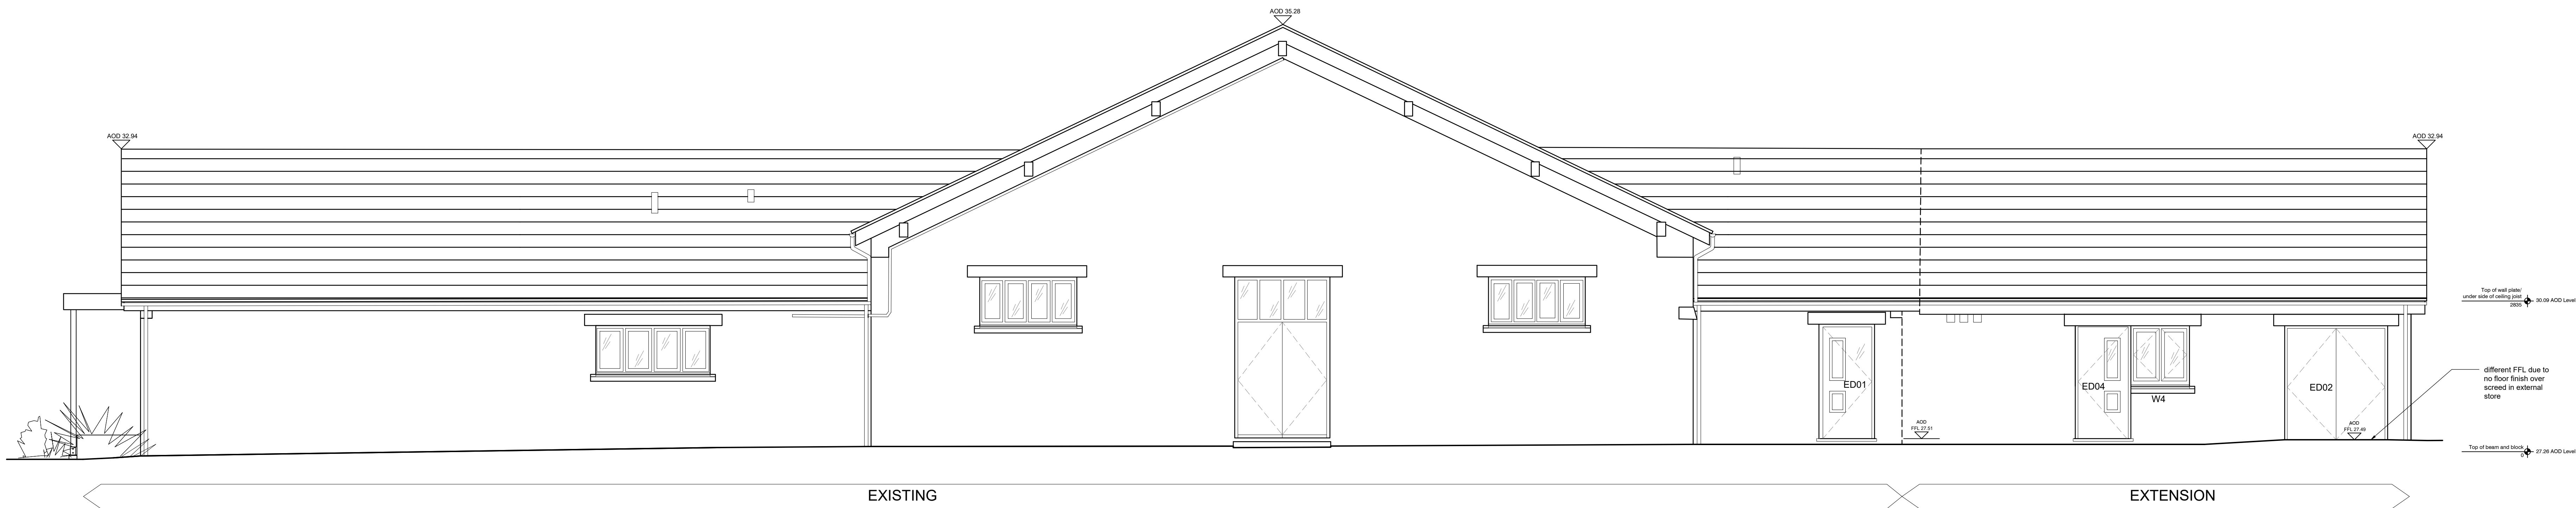

NORTH ELEVATION

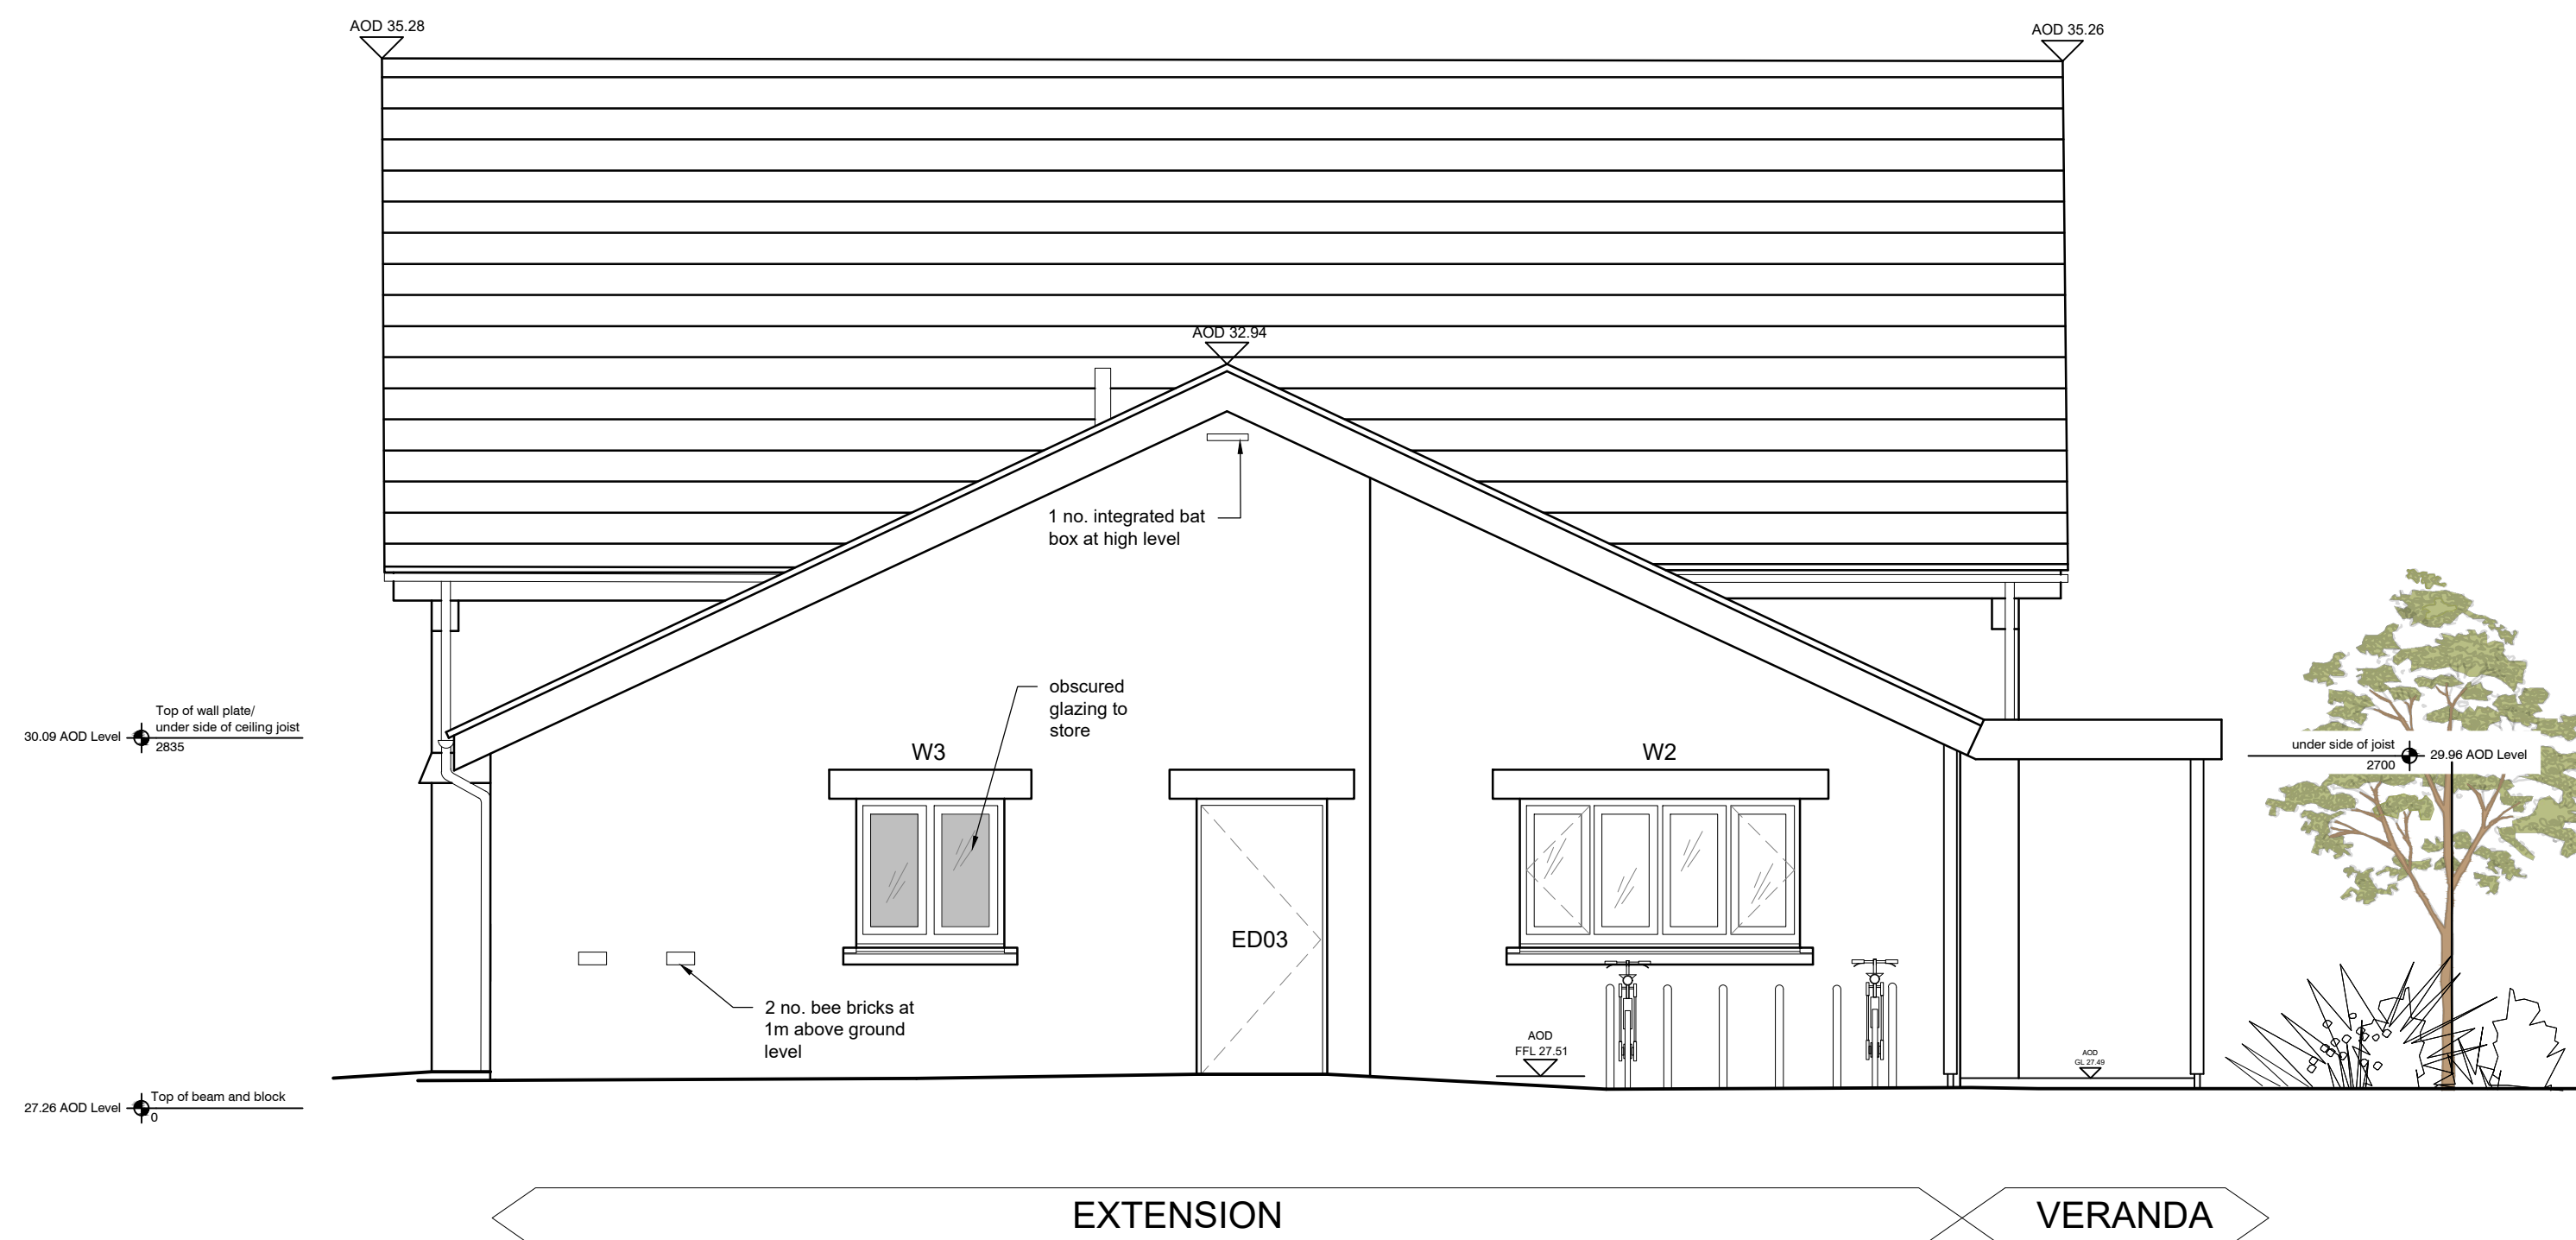

WEST ELEVATION



EAST ELEVATION

DESIGNERS RISK ASSESSMENT-
HEALTH AND SAFETY
THE CONSTRUCTION (DESIGN AND MANAGEMENT) REGULATIONS 2015

A design and risk assessment Drawing COM1 should form part of our drawing package. If you have not received this from us by post, email or by collection please contact us for a copy before moving forward with the project.

A	COM1 added. Vision panels retained to ED01	RS	MW	23.09.25
REV	REVISION DETAILS	BY	CHKD	DATE
WDA westerndesignarchitects.com				
Western Design Architects 12 The Granary, Hinton Business Park, Tarnet Hinton, Dorset, DT11 8JF T: 01208 800075 E: info@westerndesign.co.uk				
CLIENT Chickerell Town Council				
PROJECT Willowbed Hall, Chickerell				
DRAWING TITLE Elevations				
DRAWN BY RS	DESIGNED BY MW	DATE 12.05.2025		
SCALE 1:20@A0	JOB NO. 2425051	REVISIONS		
DRAWING NO. 102		A		
BUILDING REGULATIONS				
THIS DRAWING IS COPYRIGHT © Western Design Ltd 2025				