


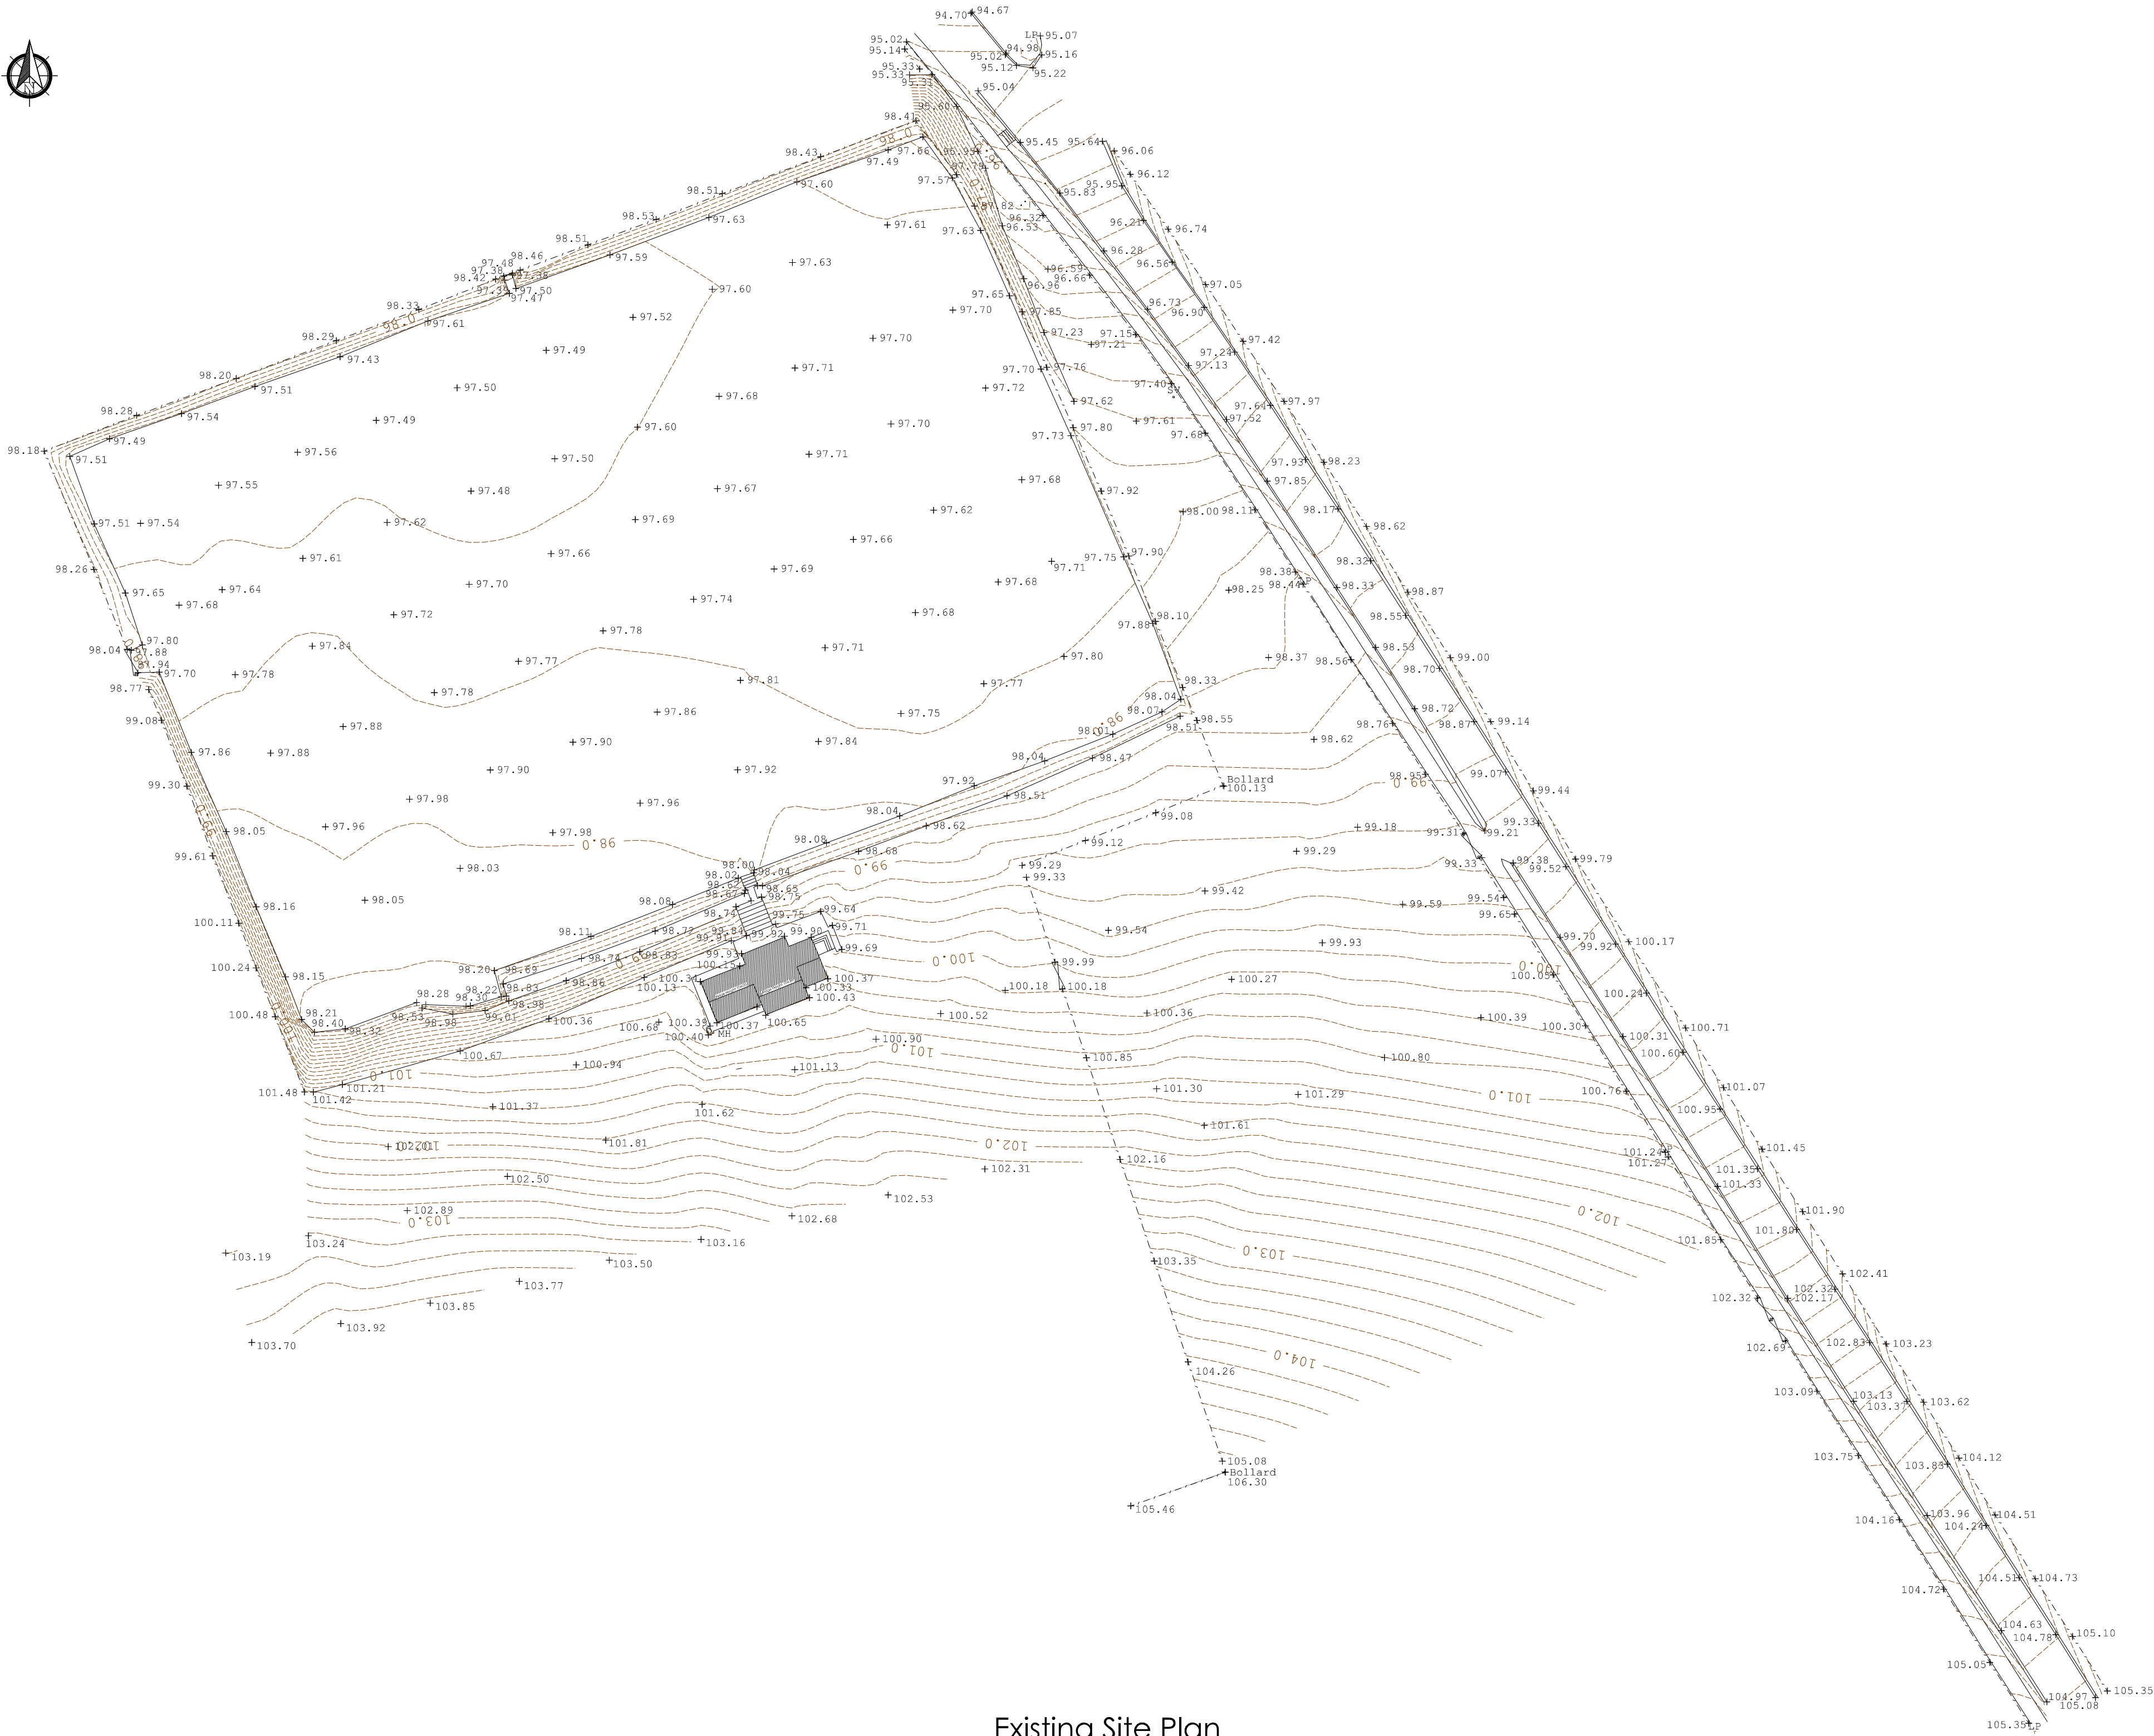

Existing Site Plan
(Scale 1:500)

Revision	Date	Revision Details	CLIENT: Mr A Morgan Bude-Stratton Town Council The Parkhouse Centre Bude EX23 8LD		All levels to local datum (ST01 100.00mLD)		 PROPERTY & CONSERVATION PROFESSIONALS 16 Castle Park Road, Barnstaple, Devon, EX32 8PA Tel: 01271 326335. Email: info@pwhsurveyors.co.uk www.pwhsurveyors.co.uk	Existing Site Plan Bude Pitch and Putt		
Rev.A	-	-	Drawn: A.Gillespie	Checked: I.Braunton	NOTE : FIGURED DIMENSIONS TO BE WORKED FROM ONLY. REPORT ANY DISCREPANCIES TO THE SURVEYOR BEFORE PROCEEDING. DO NOT SCALE DRAWING.	© Copyright		Scale: 1:500 @A1	Date: Nov 2014	Rev -
Rev.B	-	-					Drawing Number : 266/14/002			
Rev.C	-	-								
Rev.D	-	-								
Rev.E	-	-								
Rev.F	-	-								
Rev.G	-	-								
Rev.H	-	-								
Rev.I	-	-								
Rev.J	-	-								