



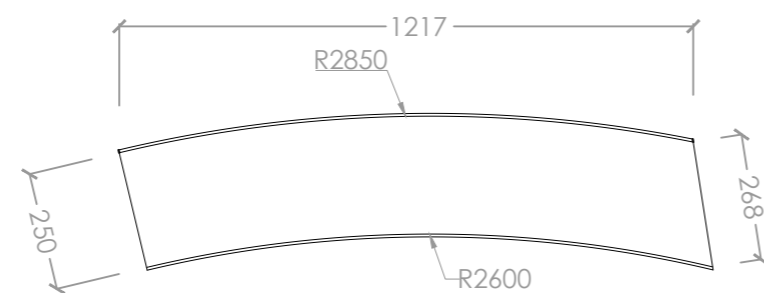

Electrical Requirements:


- 24h A/V Supply
2 x Double Socket
- Timed Case Supply
1 x Double Socket
- Check Existing timed
Supply

Revision		Details		Name and Date	
Address / Scheme					
Museum Of Liverpool					
Wondrous Place 2021					
Title Floor Plan					
Floor					
Drawing Number				Revision	
NML - 01 /					
Scale		Date		Status	
AO	1:50	31.03.21	VS		
NATIONAL MUSEUMS LIVERPOOL					
national museums liverpool 127 dale street liverpool L2 2JH					



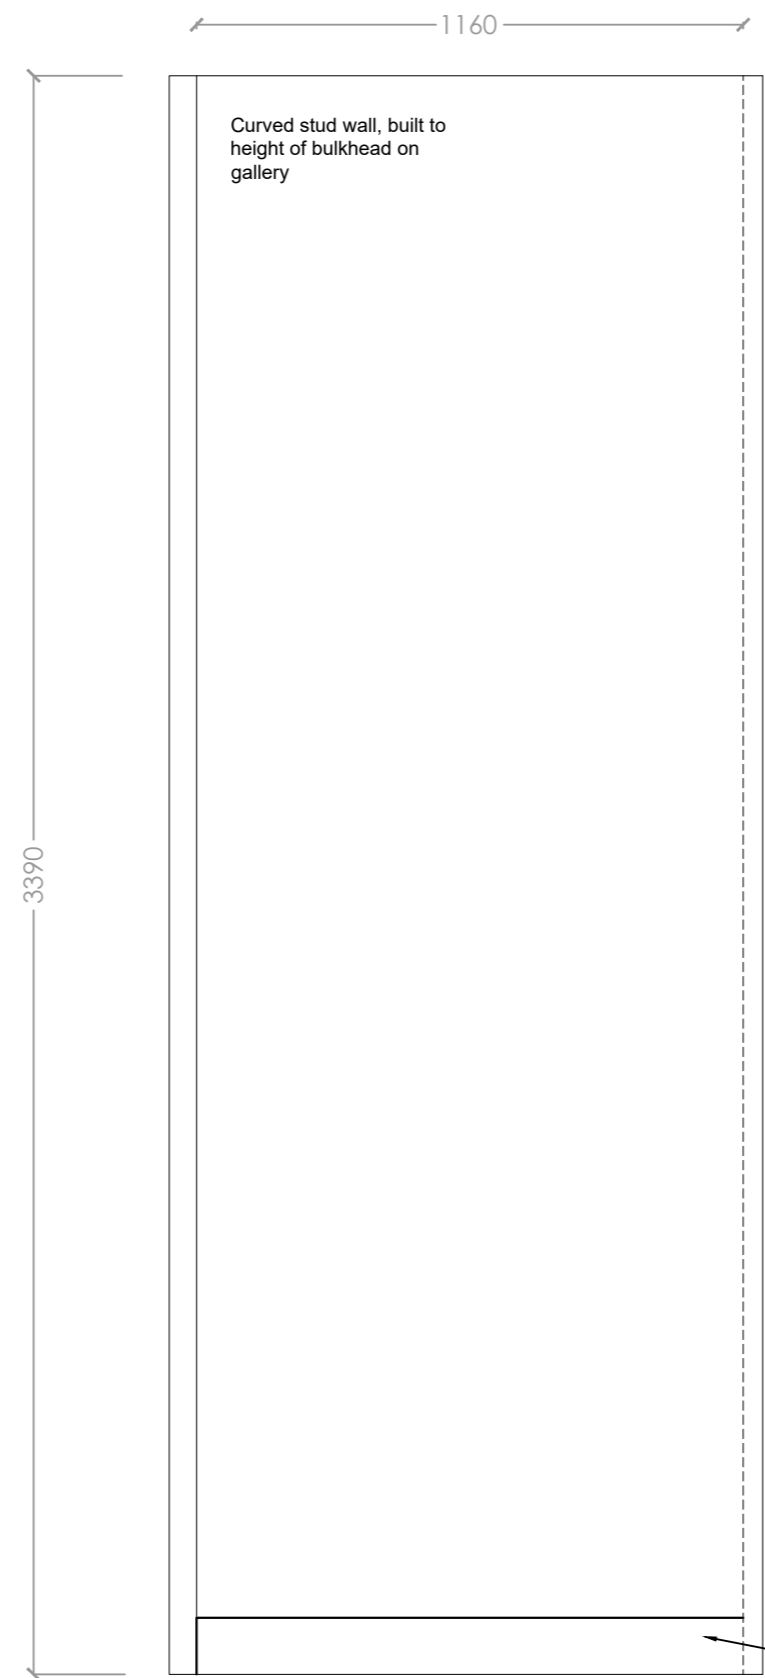


6mm durable skirting, running around the structure. 120mm high to match existing skirt profile on gallery (colour TBC)


Location of curved wall on gallery

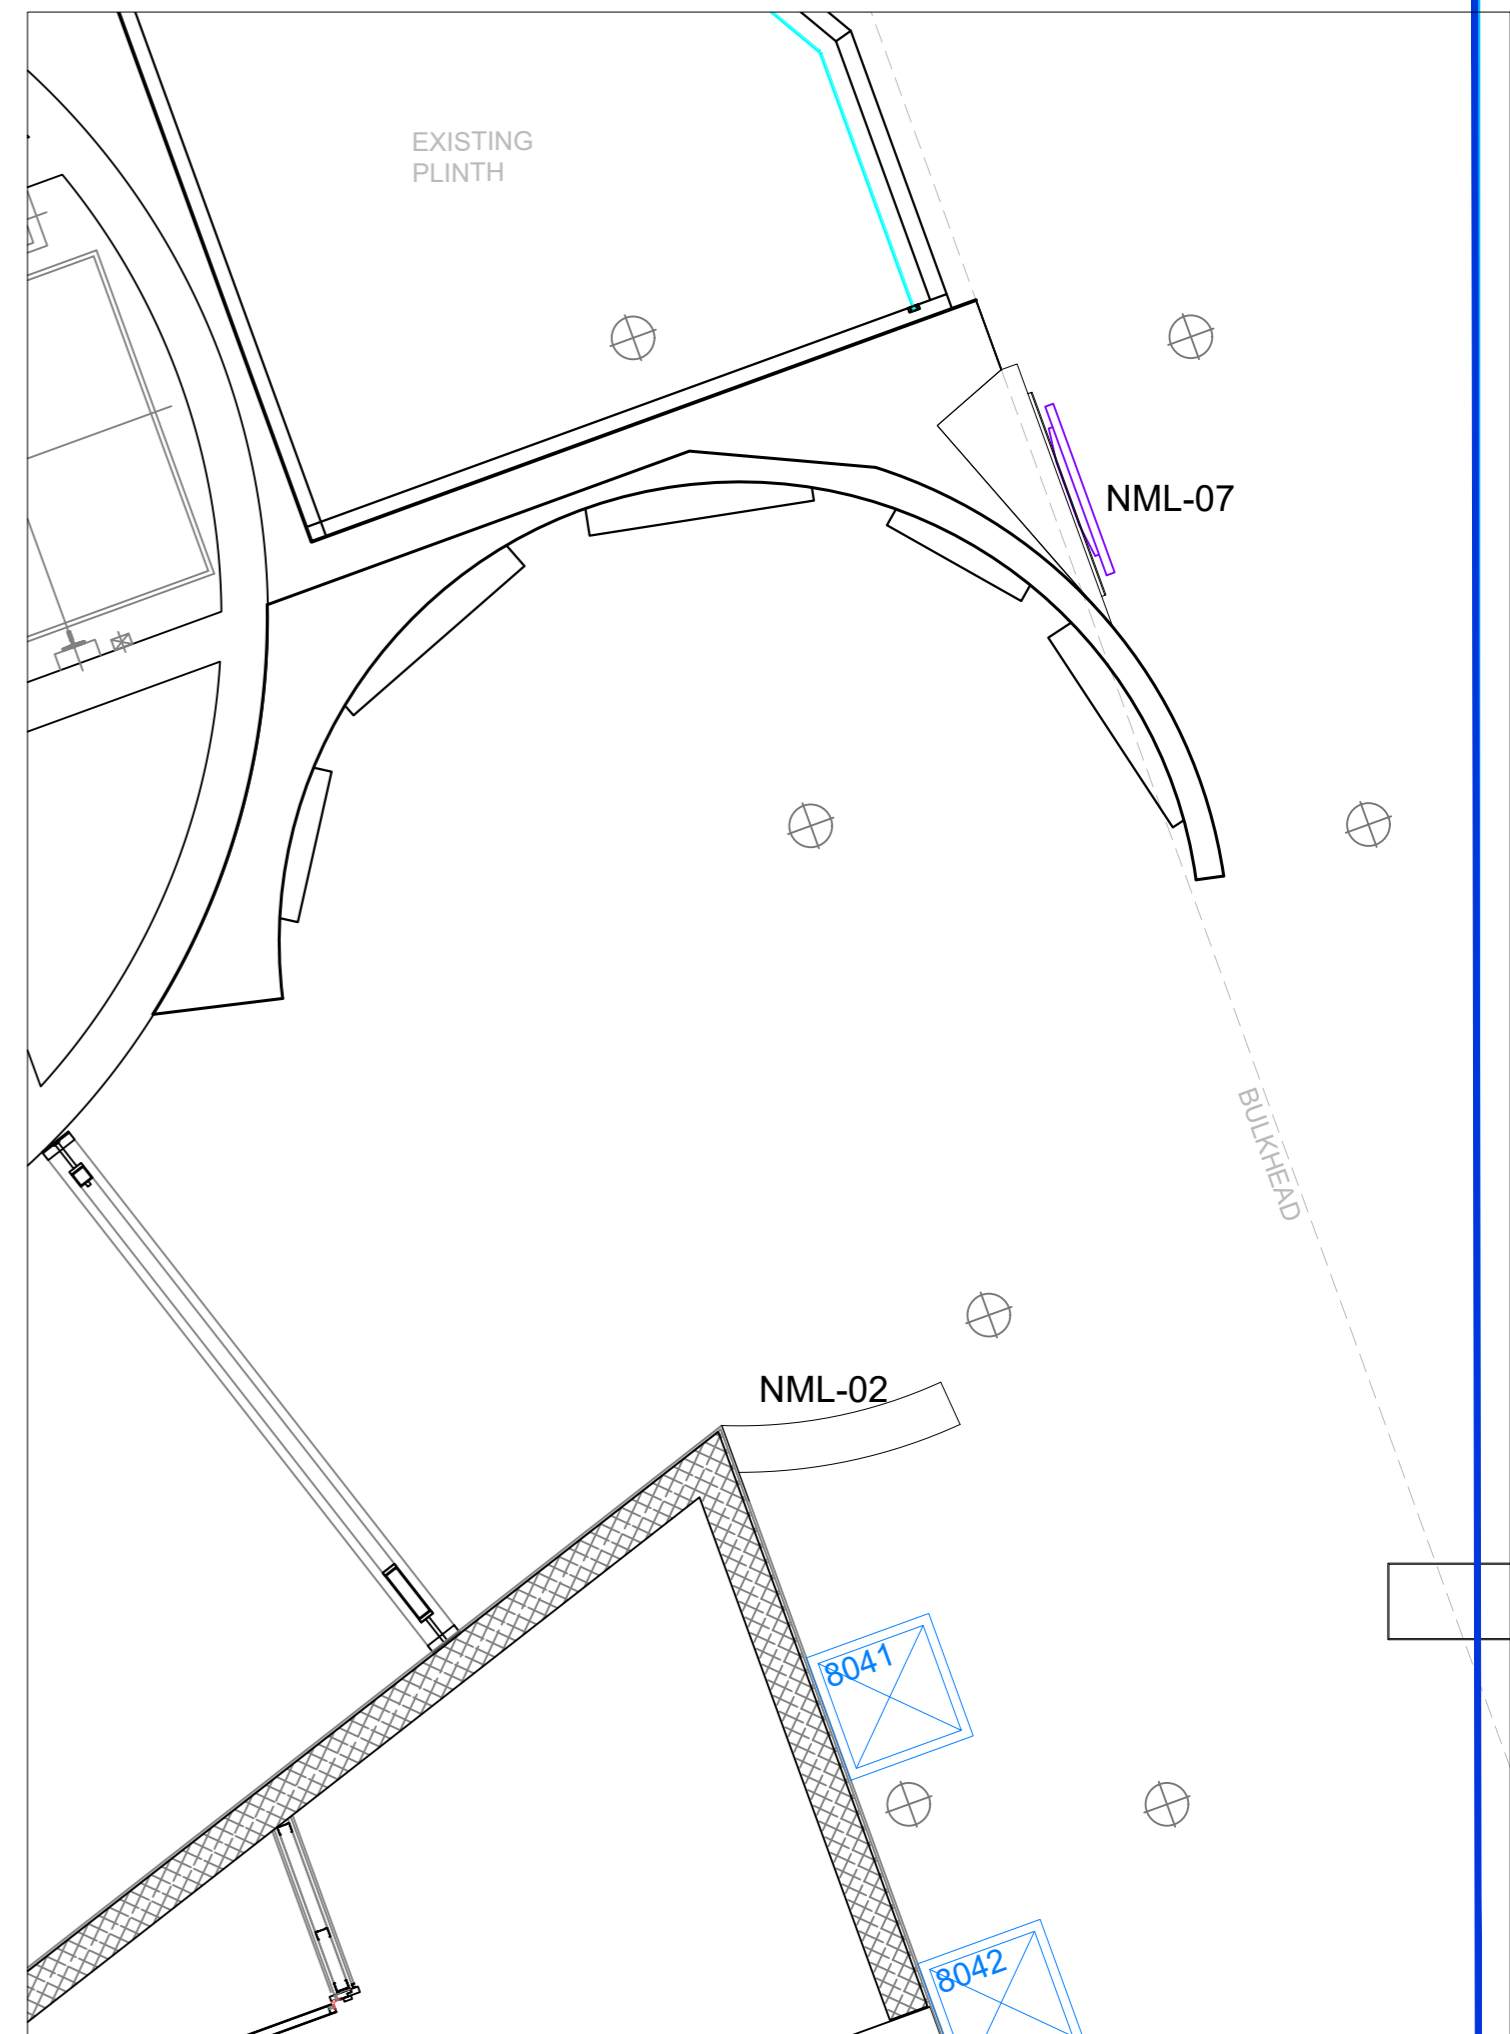

Revision	Details	Name and Date
Address / Scheme Museum of Liverpool Wondrous Place 2021		
Title Creative City Curved Stud		
Floor 2		
Drawing Number NML - 02 /		Revision
Scale A2	Date 1:16	Drawn VS
Status NATIONAL MUSEUMS LIVERPOOL		
national museums liverpool 127 dale street liverpool L2 2JH		

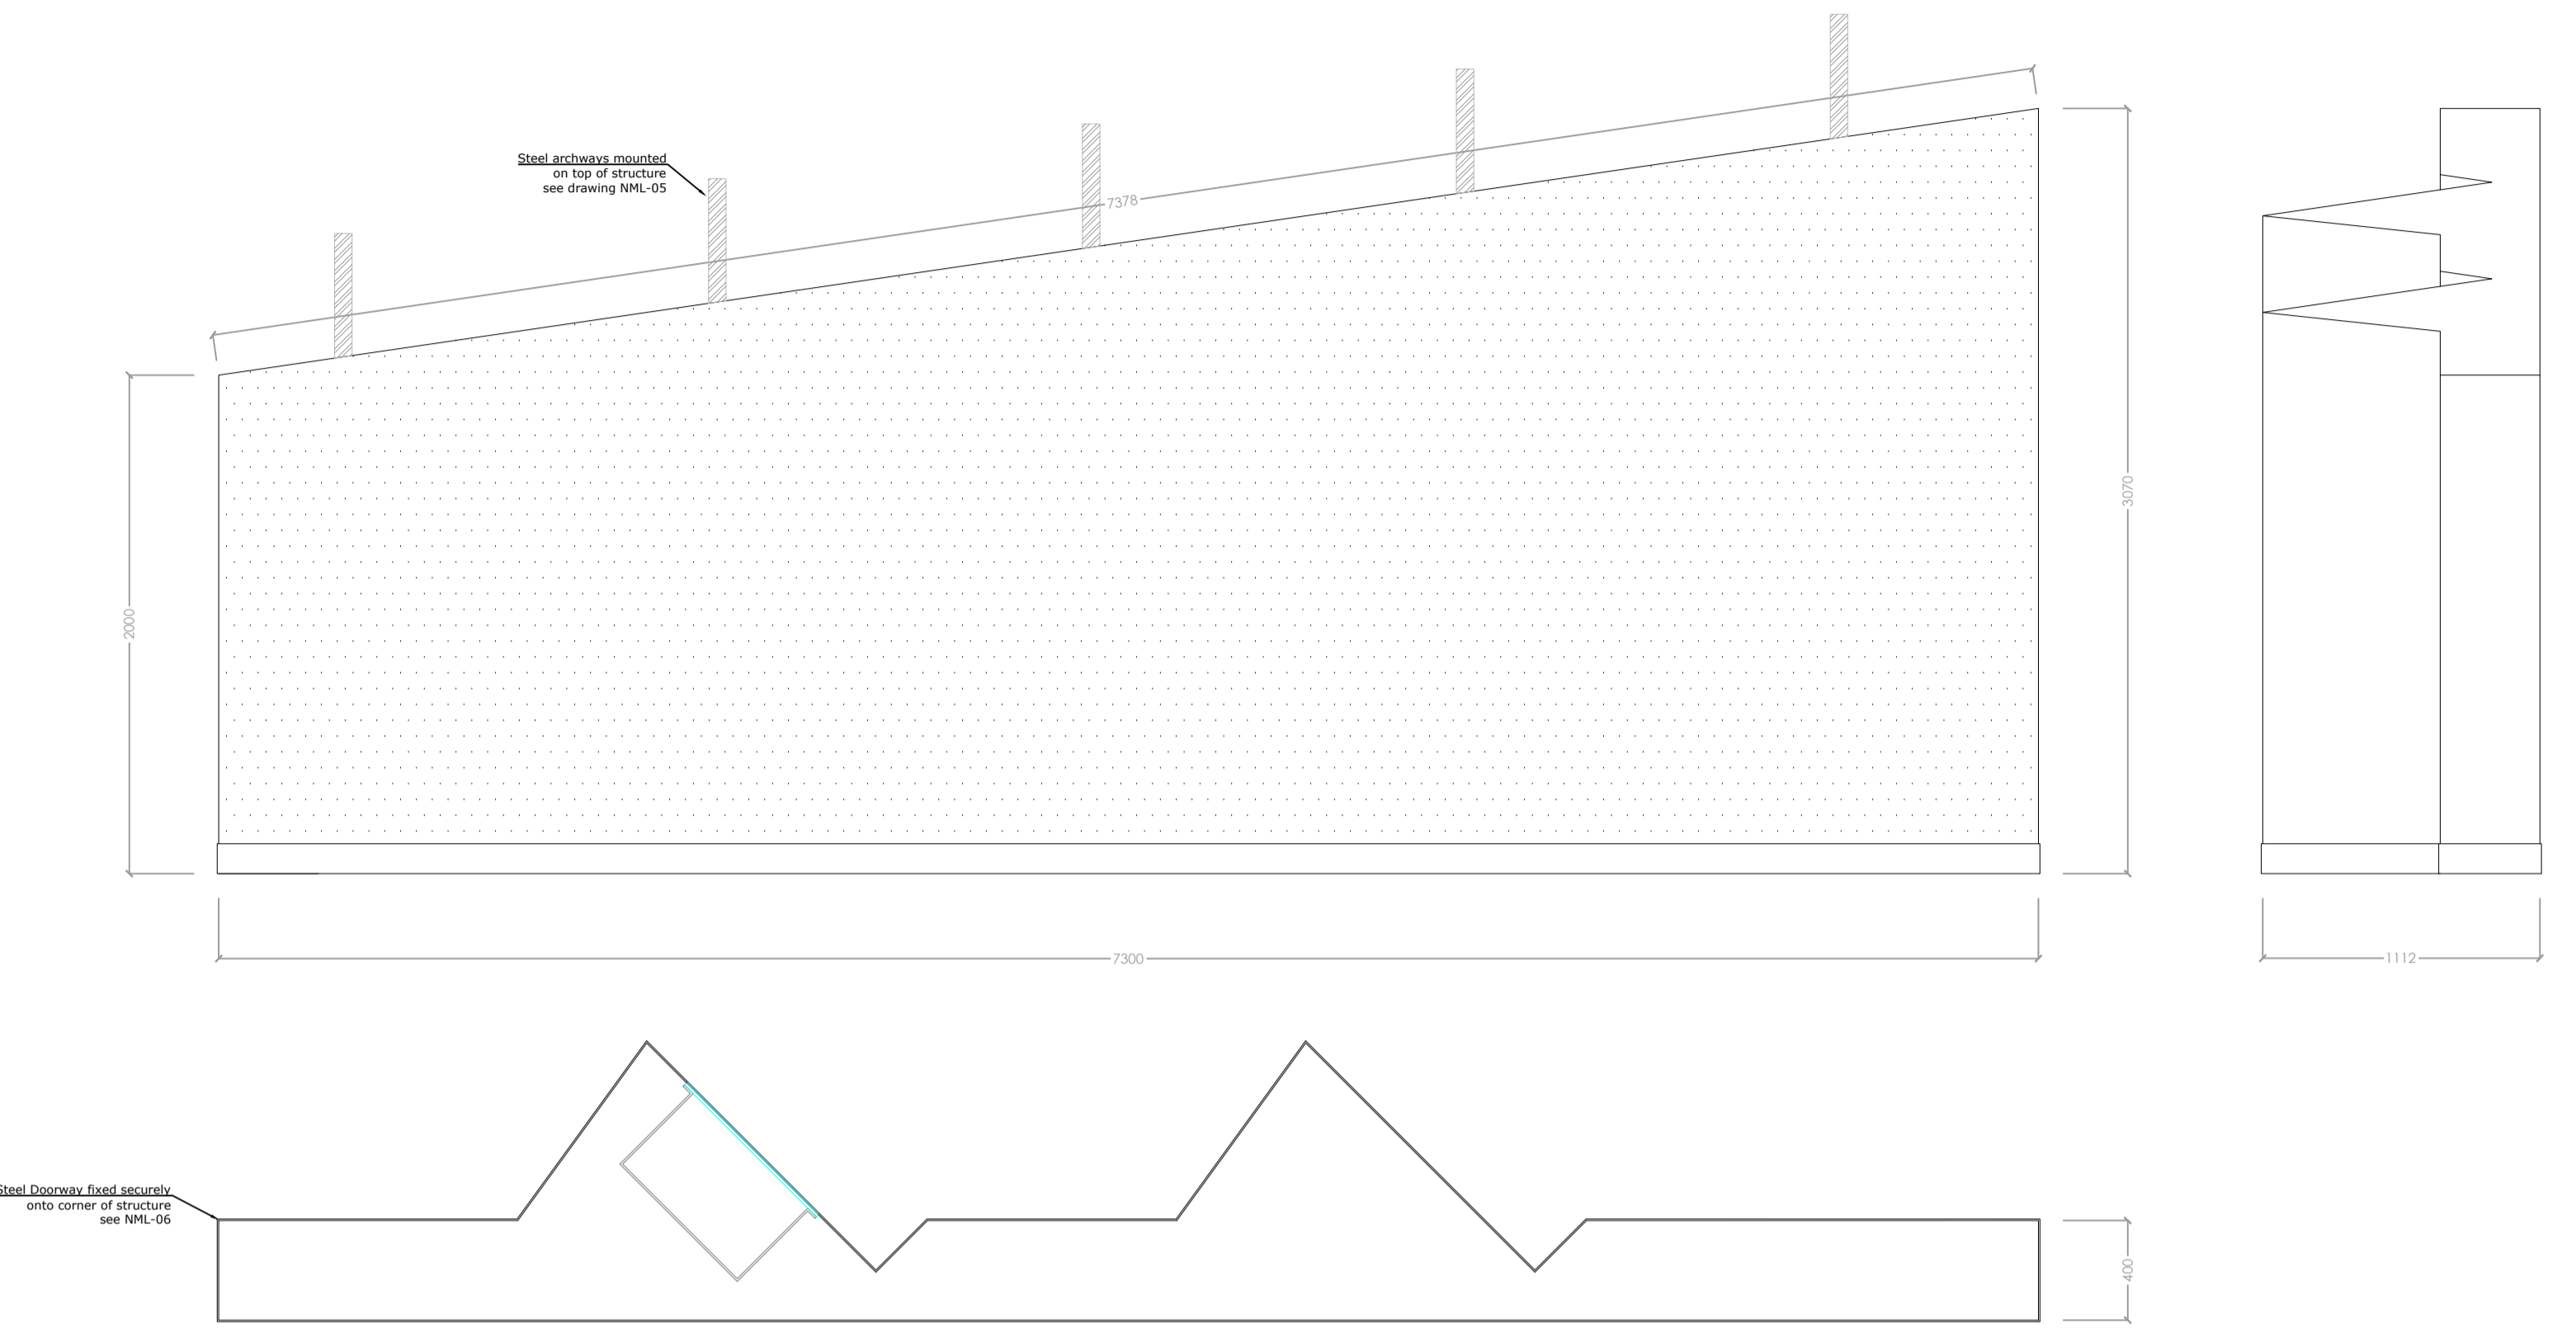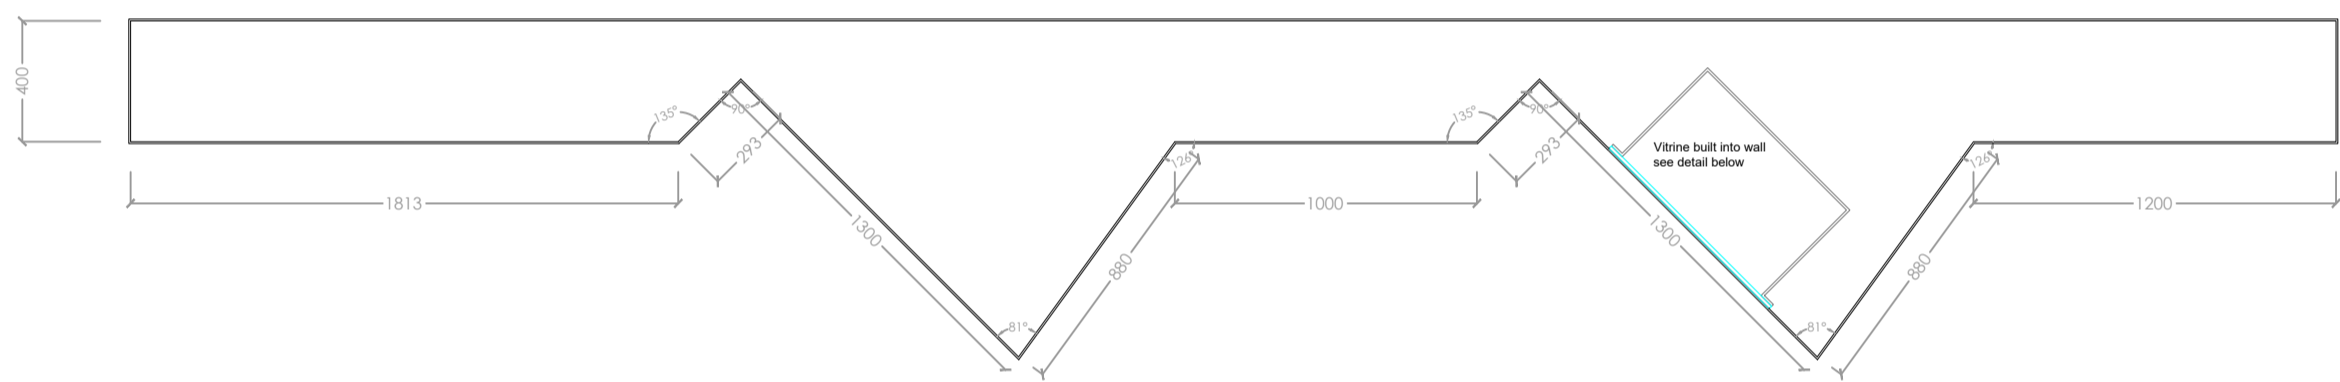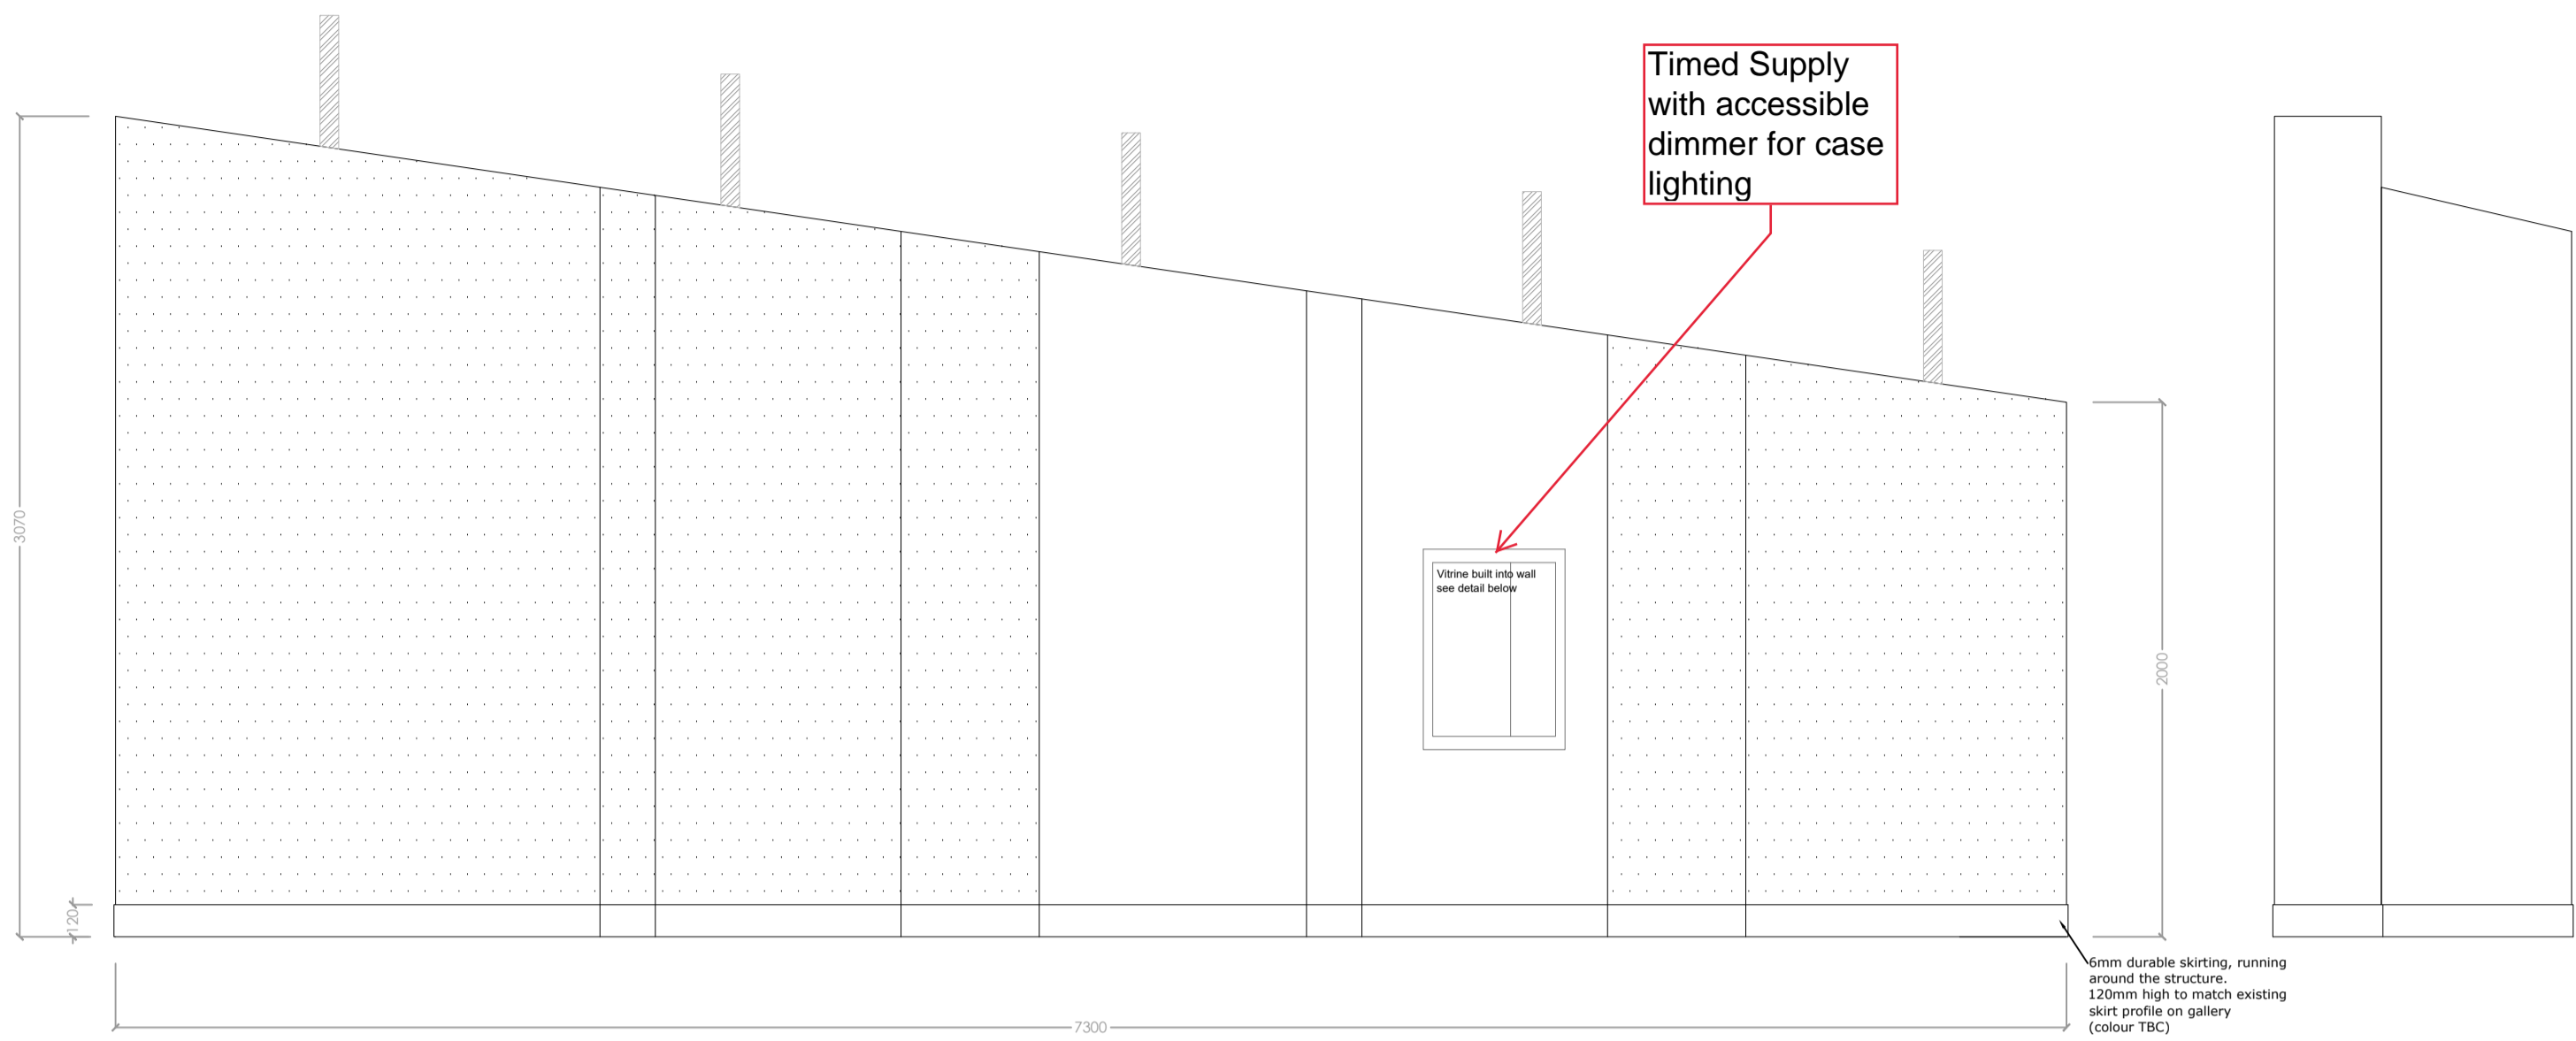



Scale 1:16

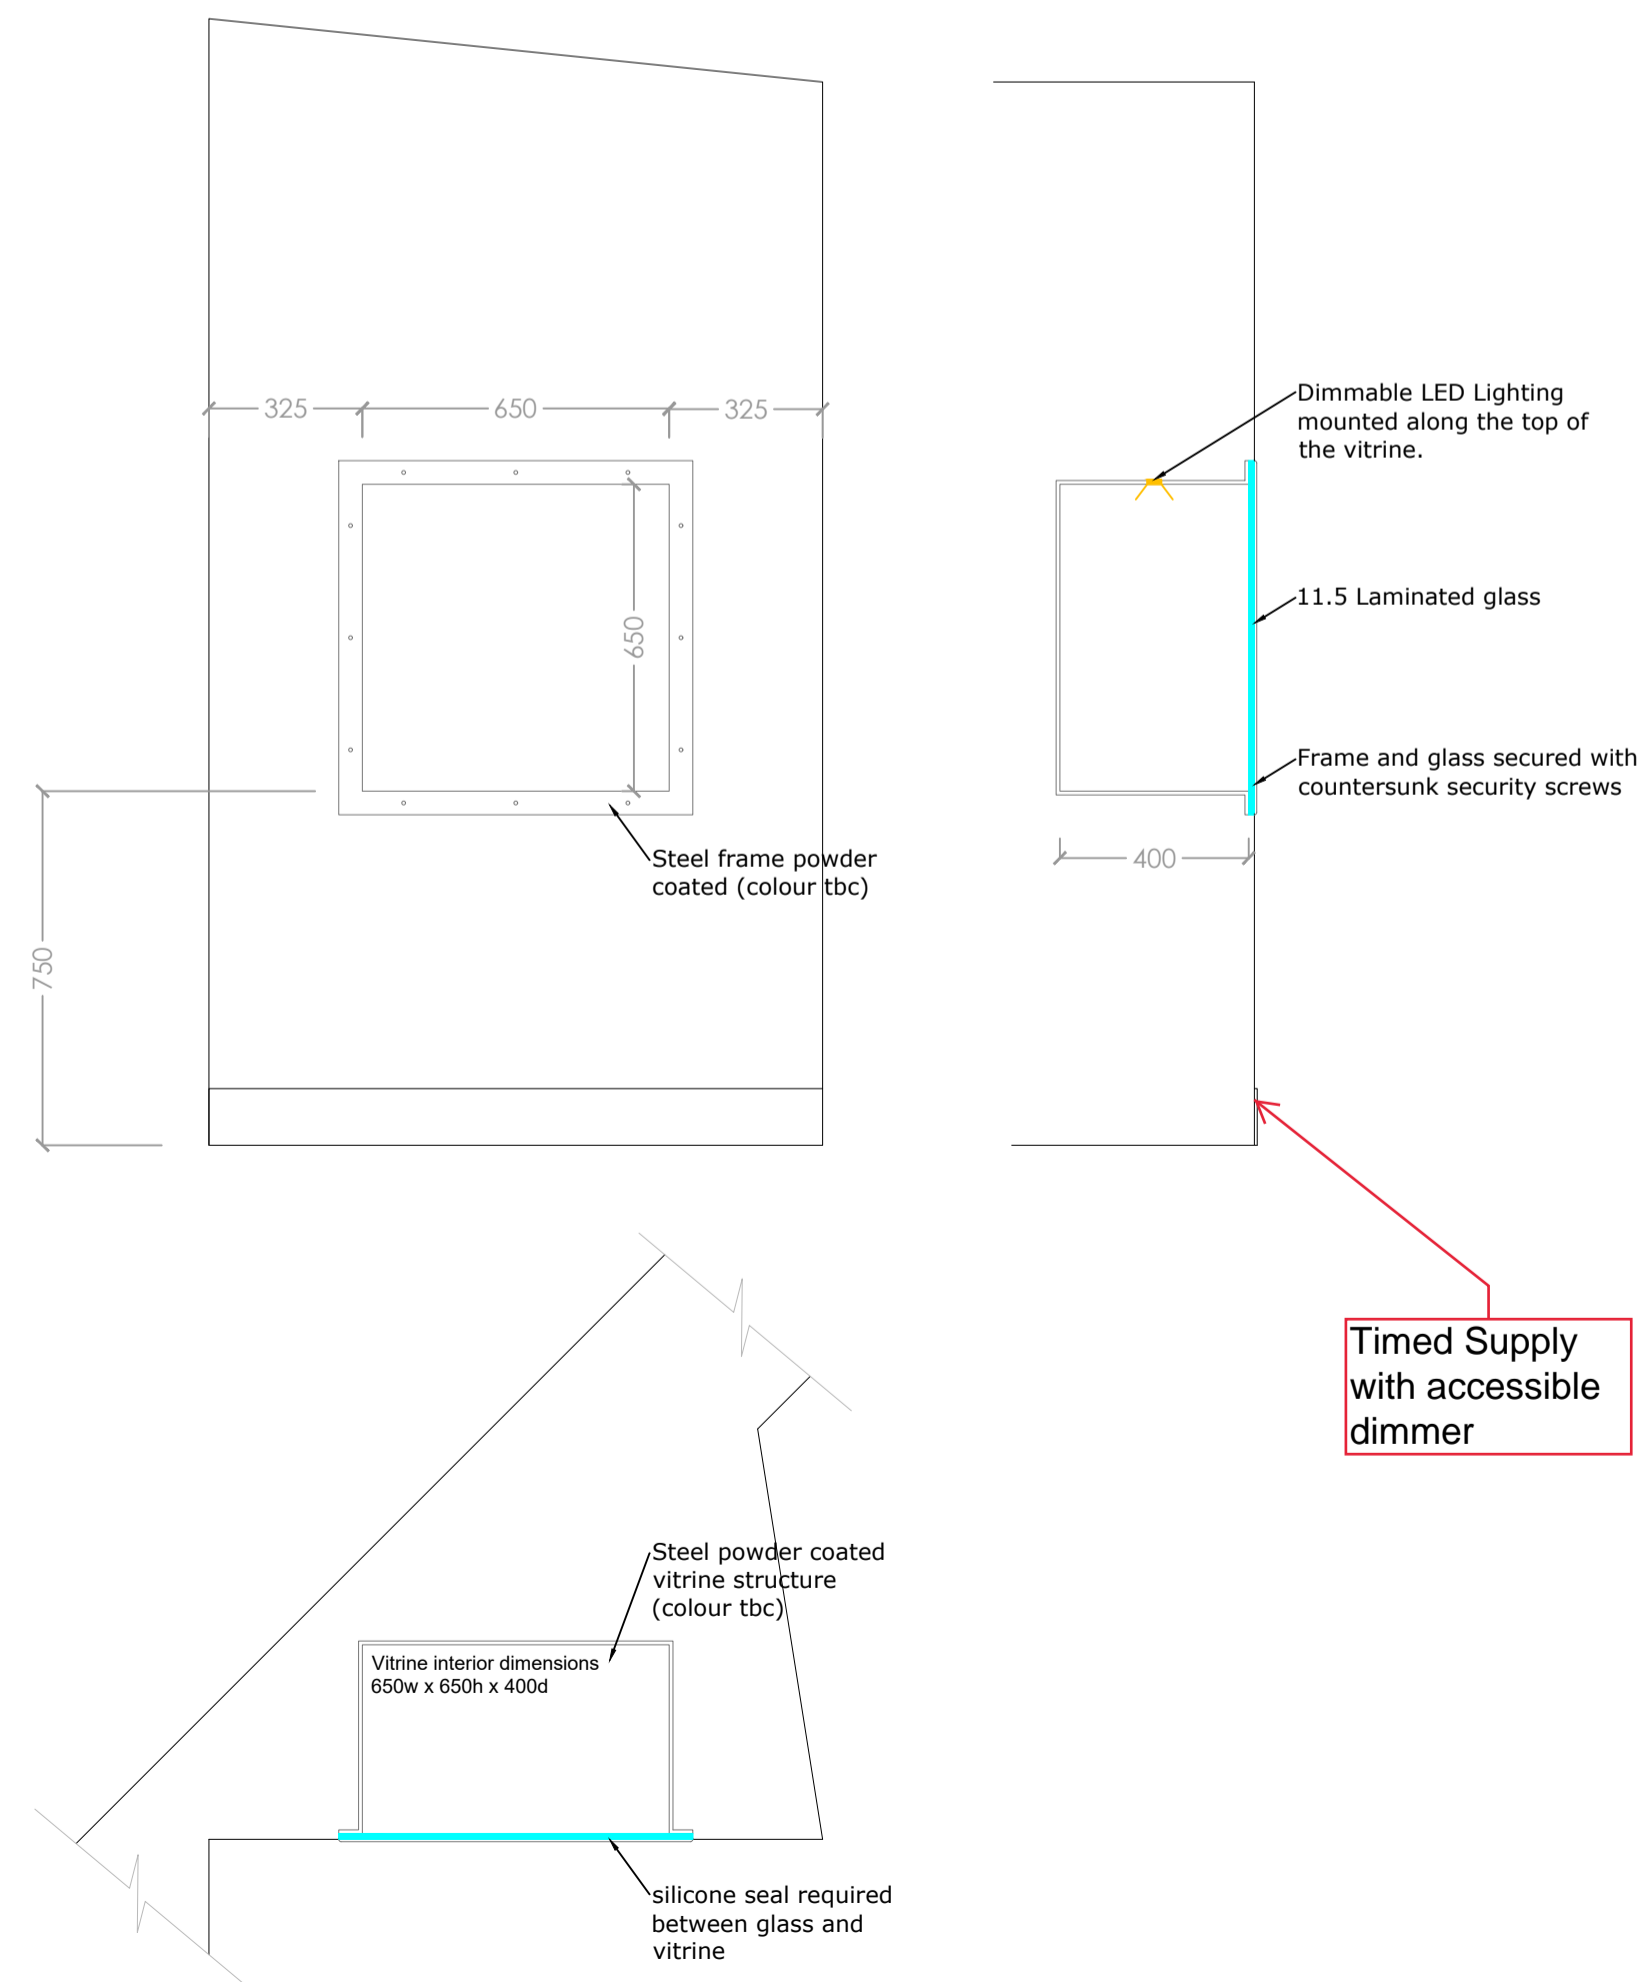

WALL SECTIONS FINISHED WITH AQUASEAL FOR WALLPAPER GRAPHICS

ALL OTHER WALLS REQUIRE PAINTED FINISH (COLOURS TBC)


Revision	Details	Name and Date
Address / Scheme		
Museum of Liverpool		
Wondrous Place 2021		
Title		
Creative City		
Left wall Elevation		
Floor 2		
Drawing Number		Revision
NML - 03 /		
Scale	Date	Drawn
A1	1:25	026.03.21
Status		VS
NATIONAL MUSEUMS LIVERPOOL		
national museums liverpool 127 dale street liverpool L2 2JH		

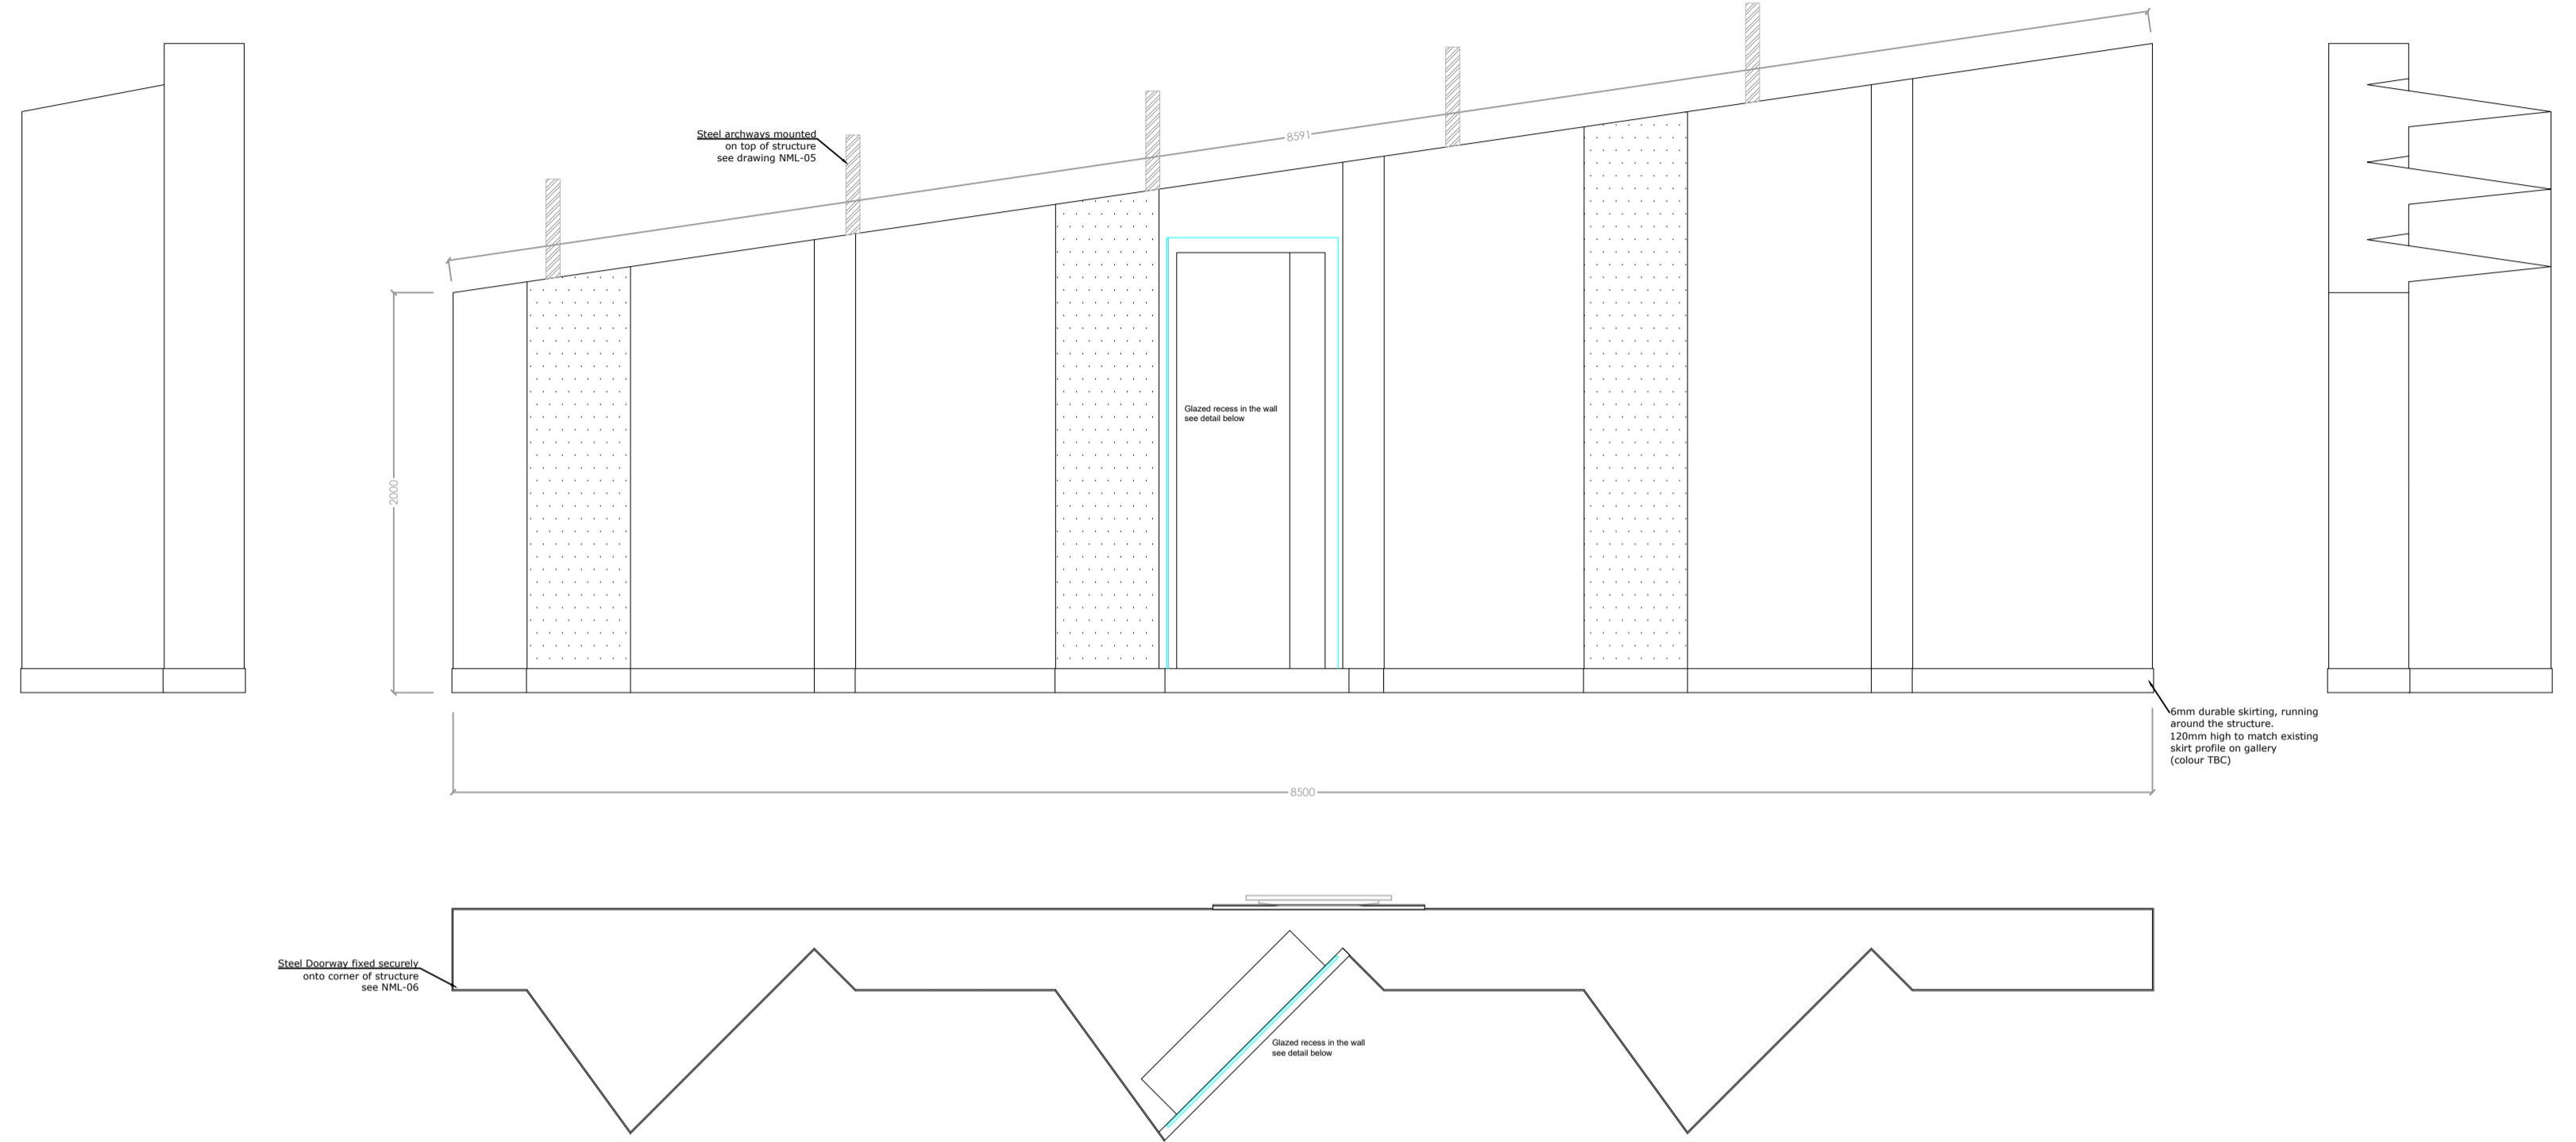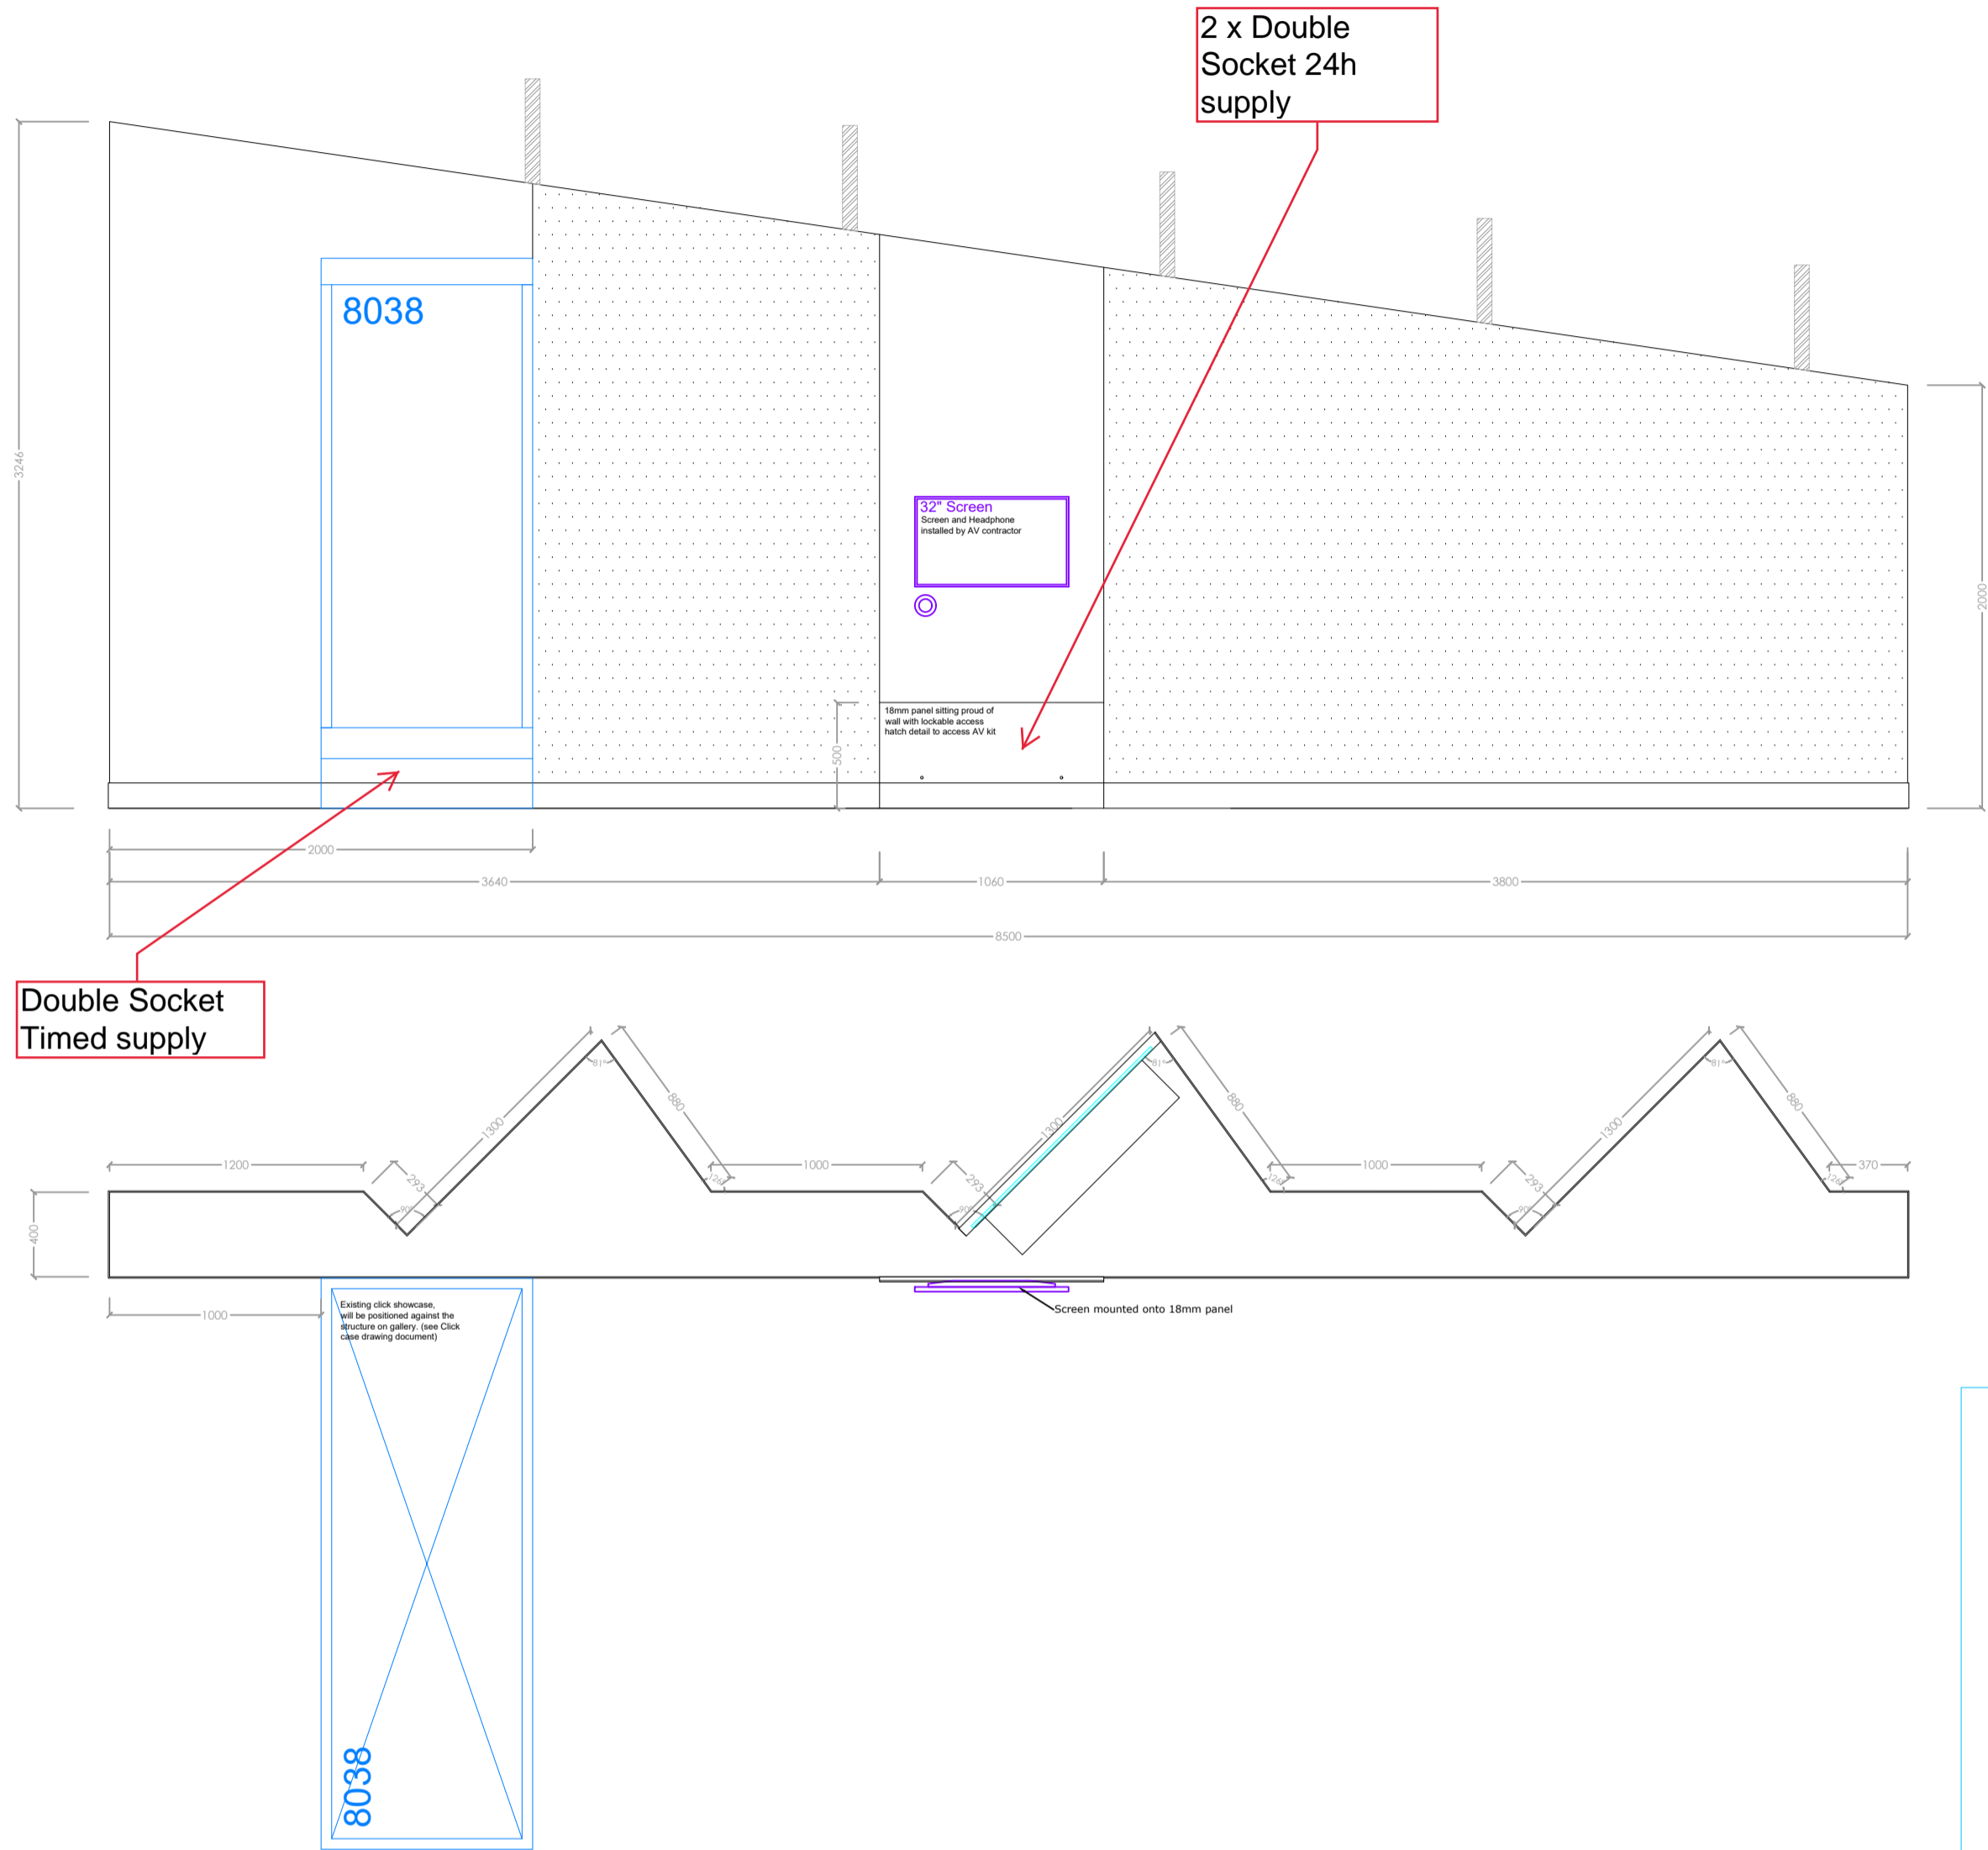



WALL SECTIONS FINISHED
WITH AQUASEAL FOR
WALLPAPER GRAPHICS

ALL OTHER WALLS
REQUIRE PAINTED FINISH
(COLOURS TBC)




SCALE 1:20

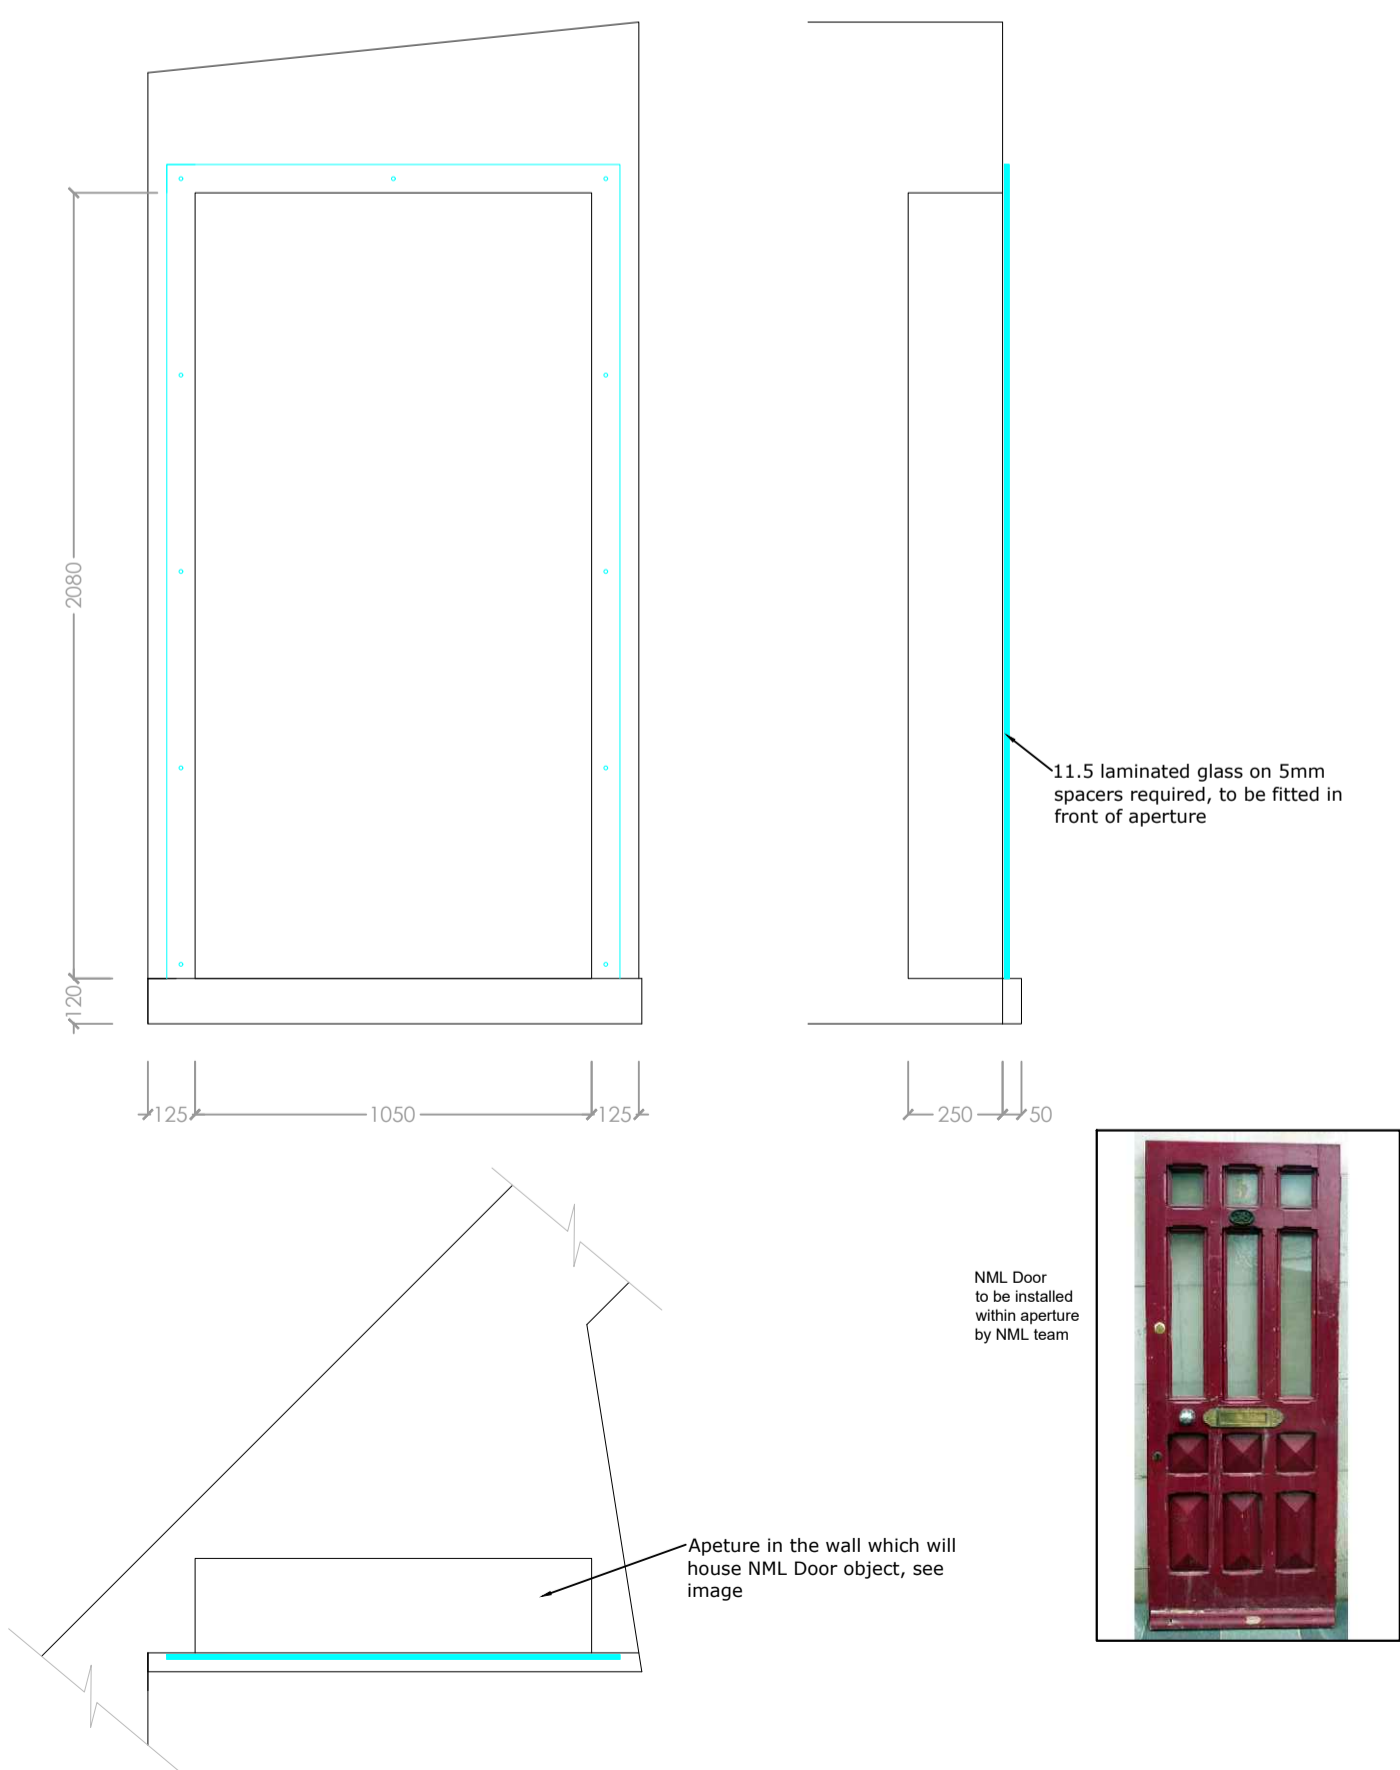



Revision	Details	Name and Date
Address / Scheme		
Museum of Liverpool Wondrous Place 2021		
Title		
Creative City Right wall elevation		
Floor		
2		
Drawing Number		Revision
NML - 04 /		
Scale	Date	Drawn
A1	1:30	26.03.21
National Museums		Liverpool
national museums liverpool 127 dale street liverpool L2 2JH		

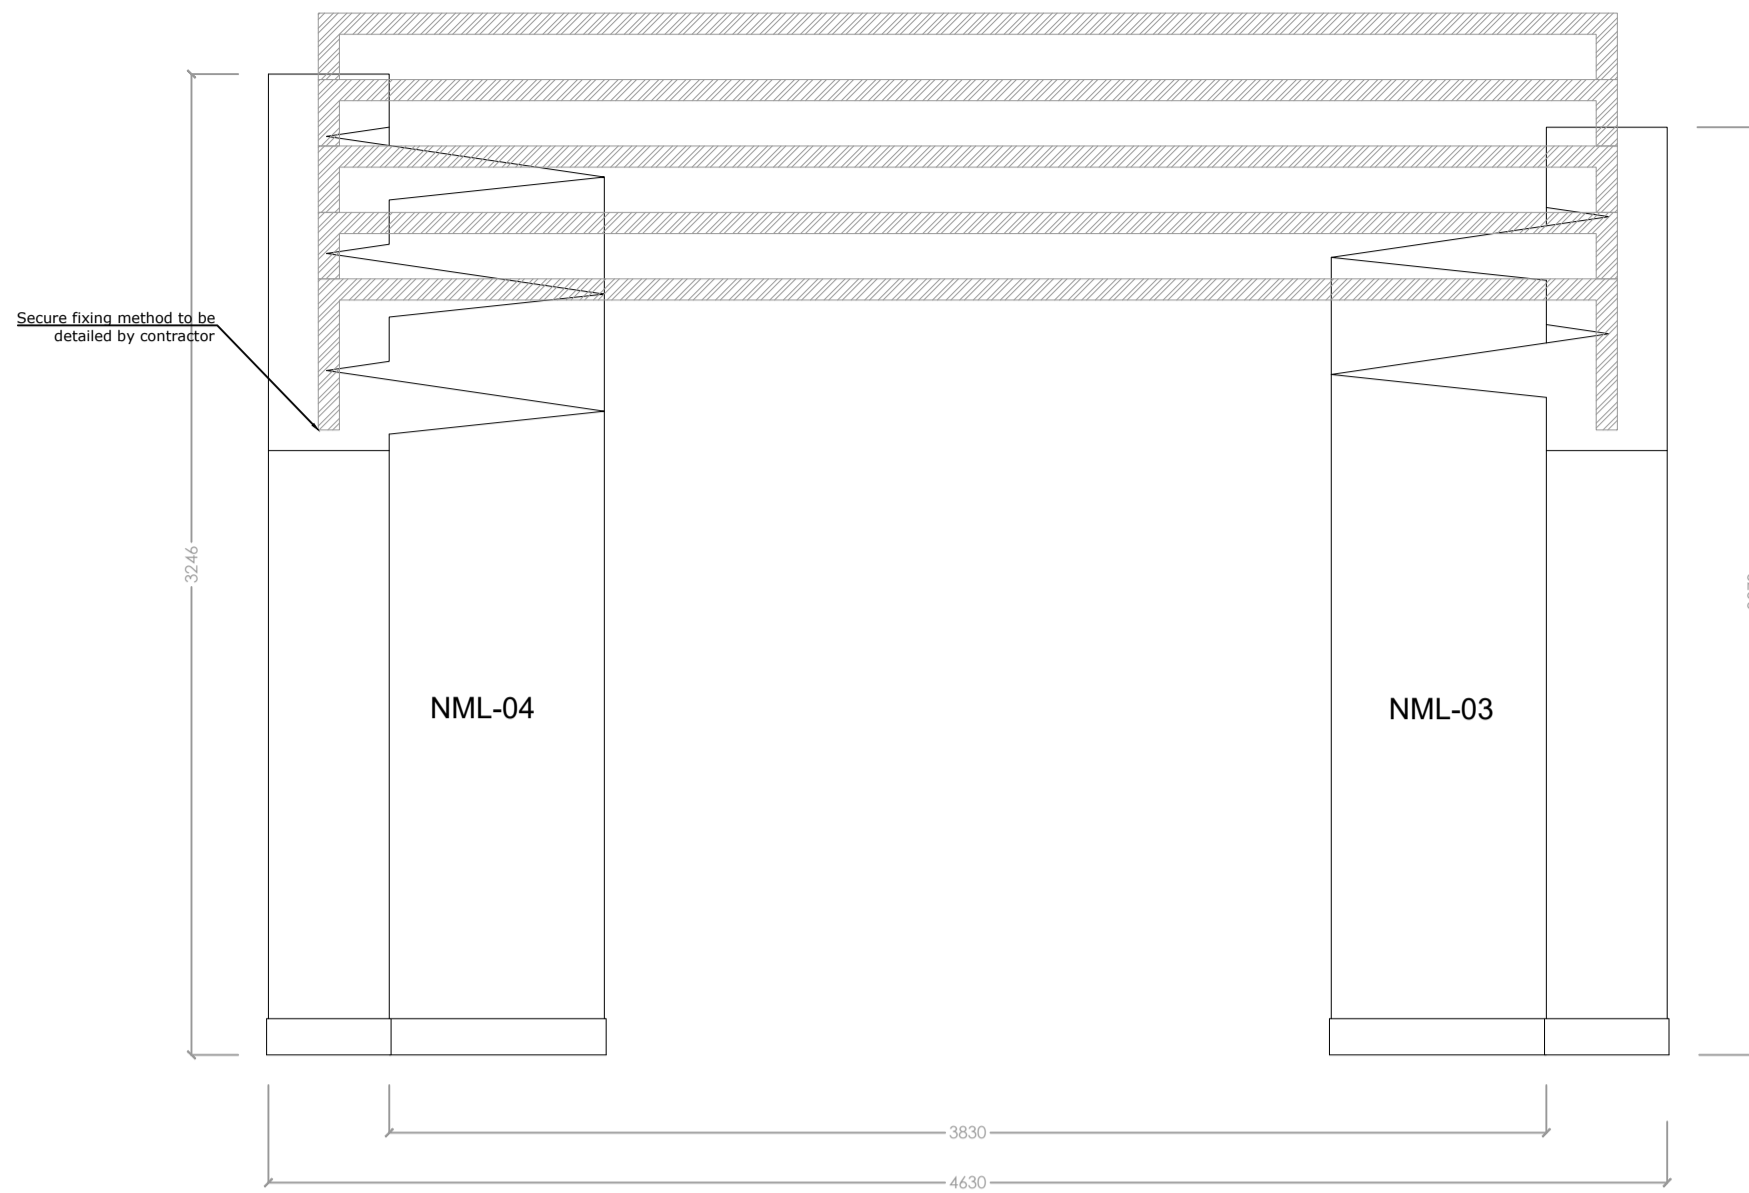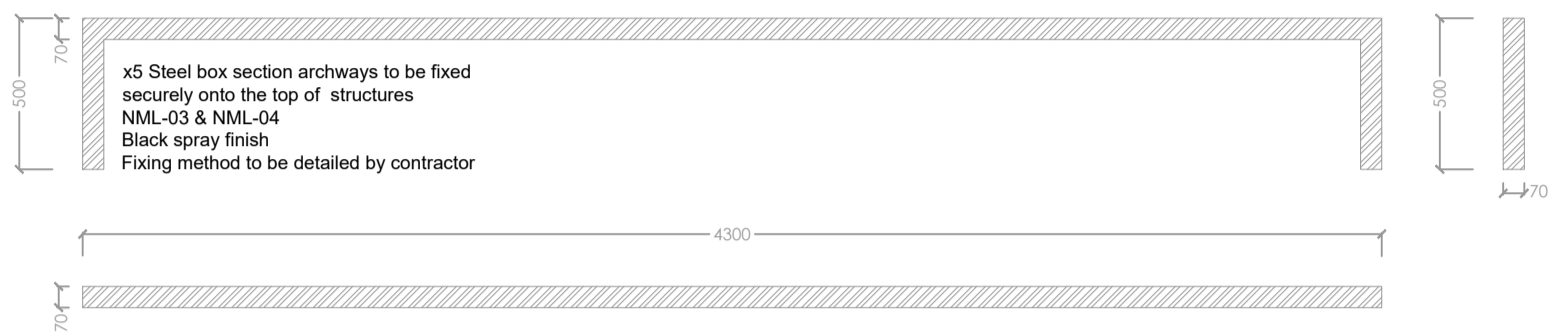


2 x Double Socket 24h supply

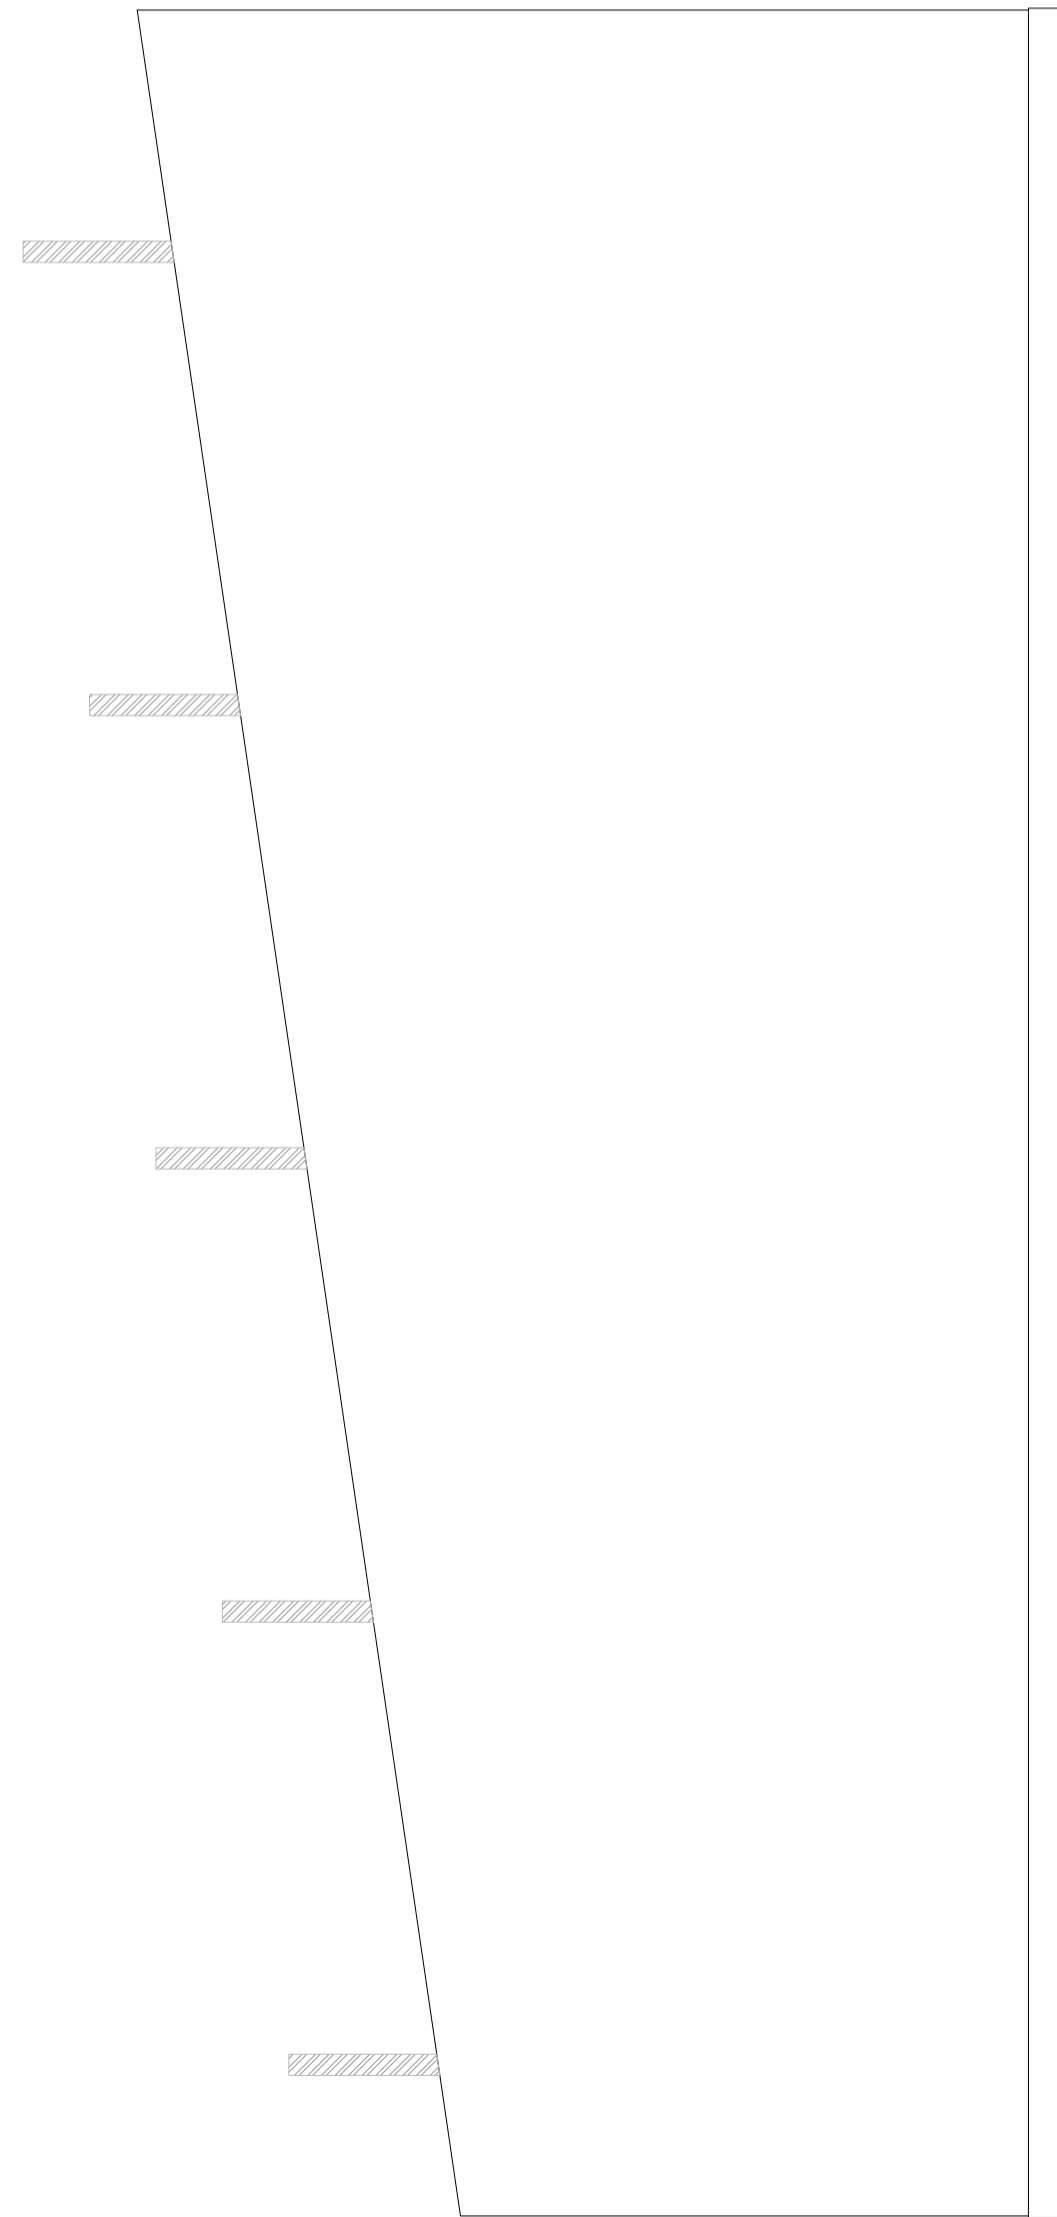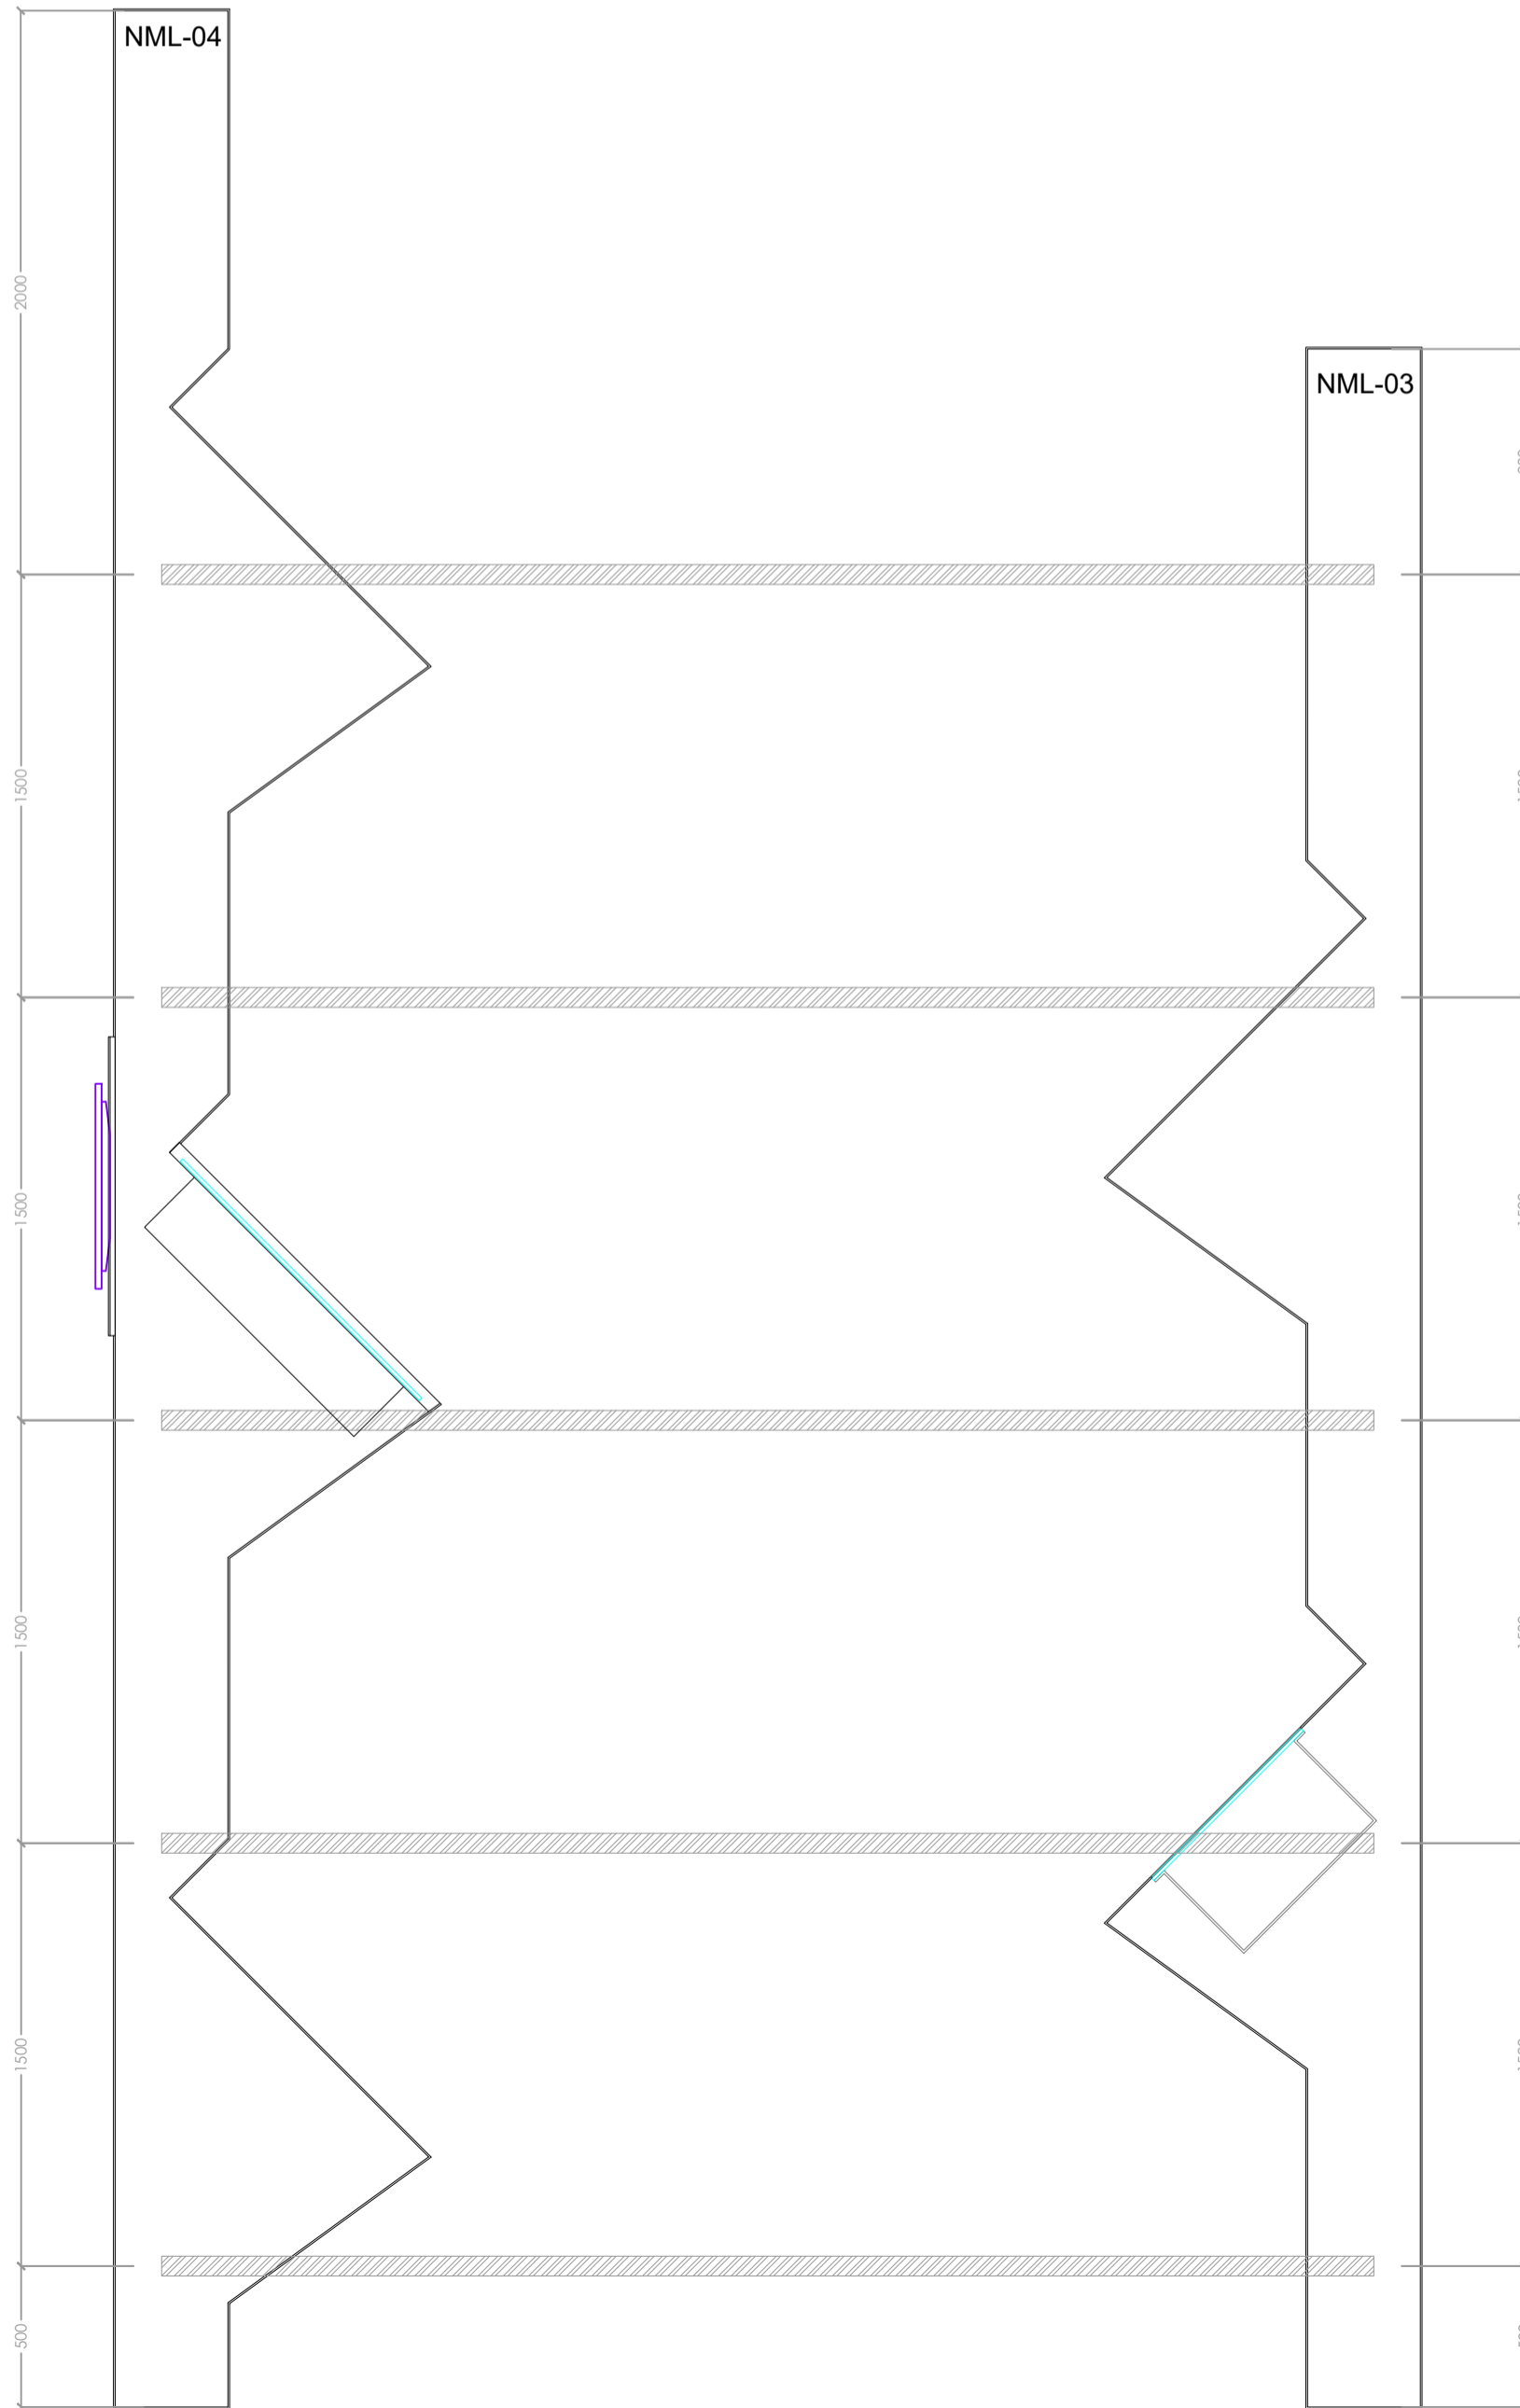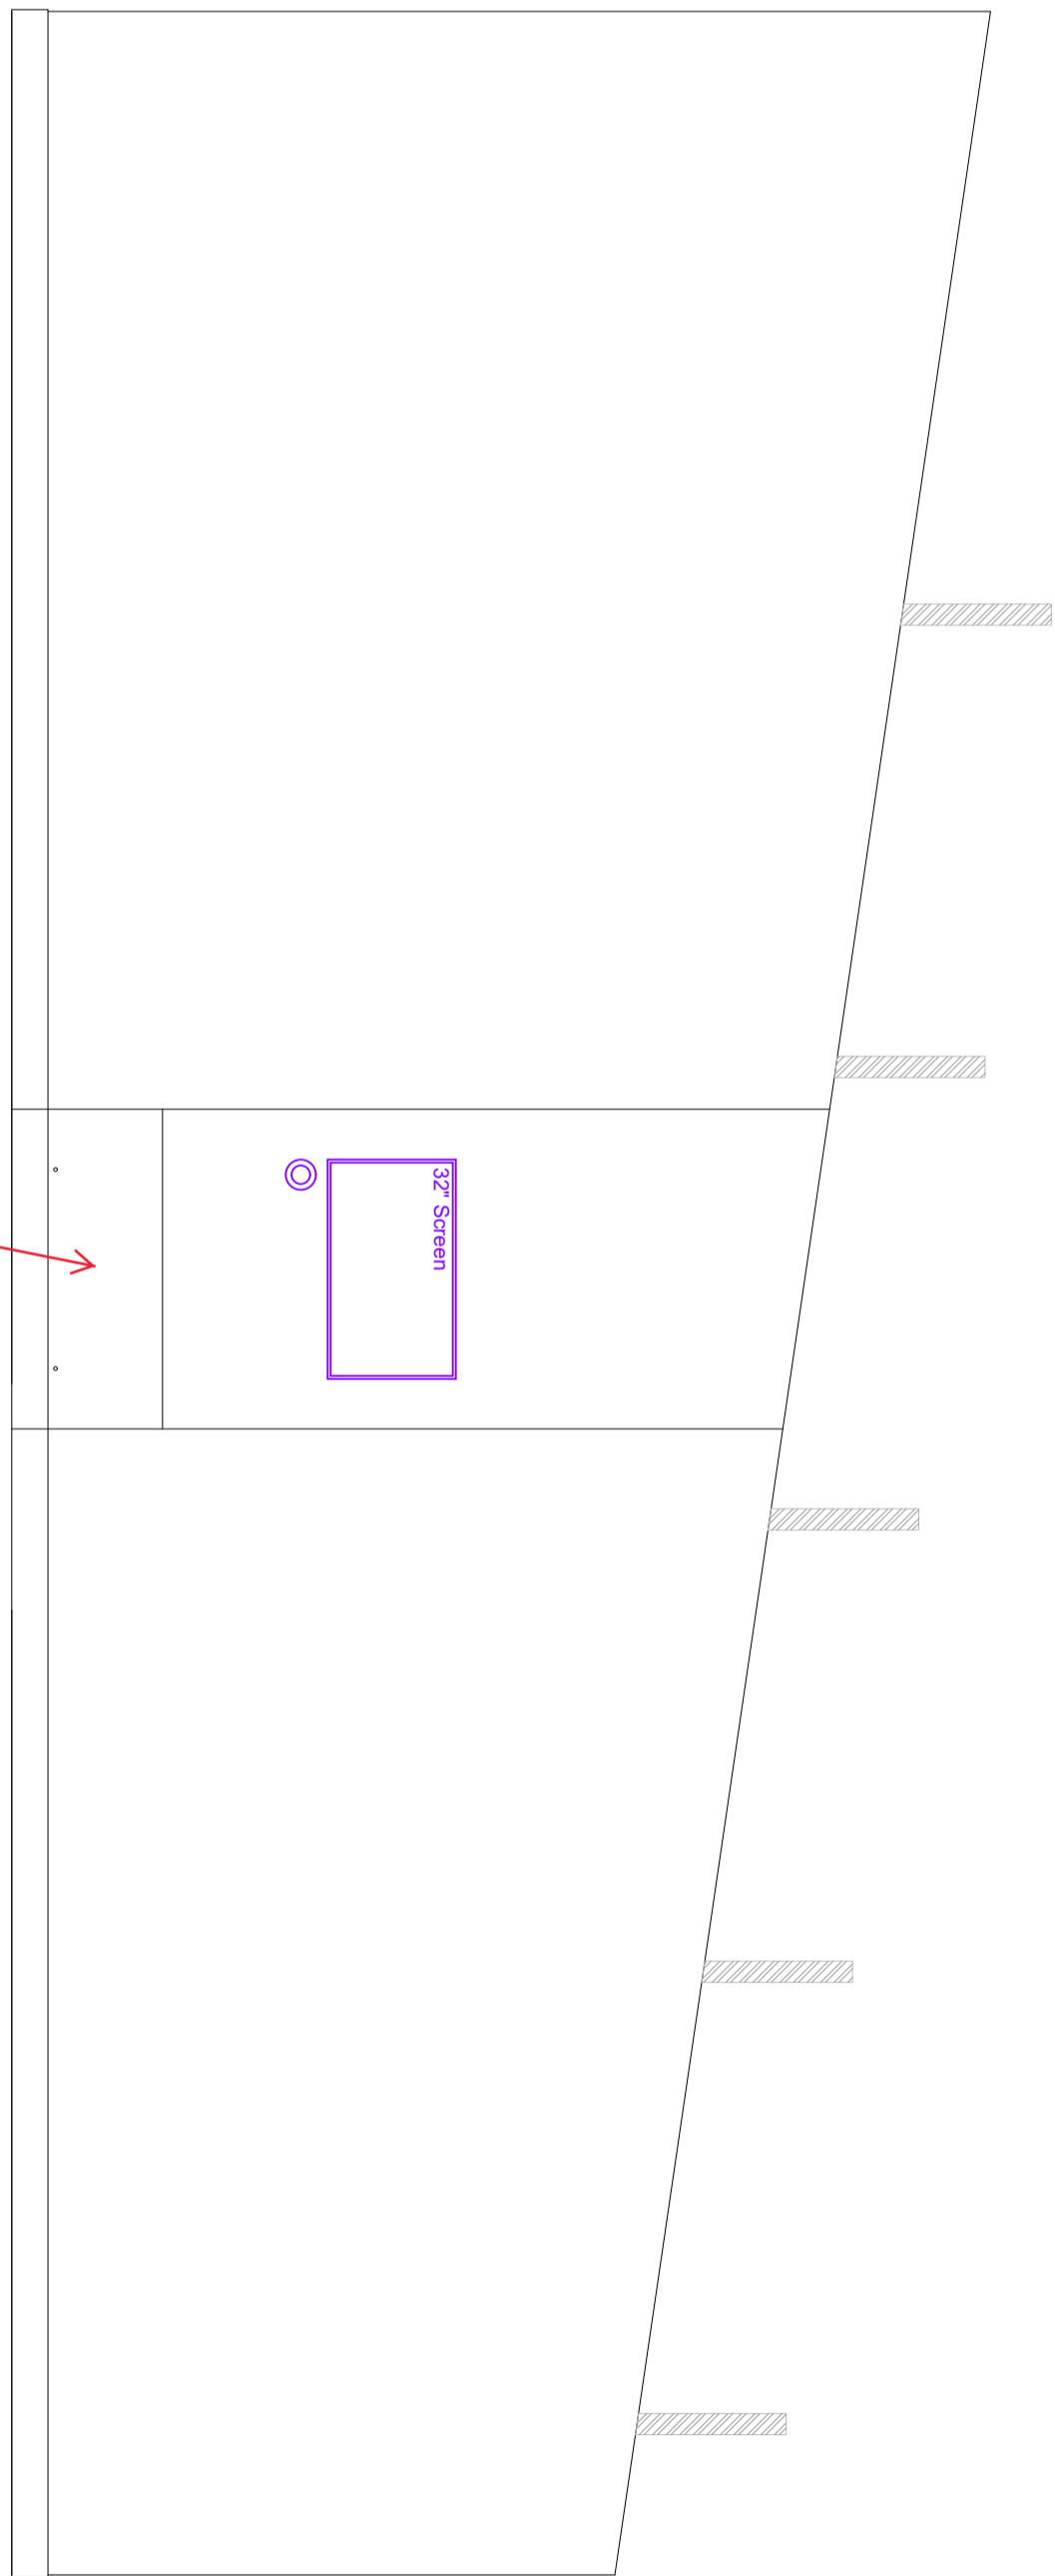


Revision	Details	Name and Date
Address / Scheme		
Museum of Liverpool Wondrous Place 2021		
Title		
Creative City Steel Archways		
Floor 2		
Drawing Number		Revision
NML - 05 /		
Scale	Date	Drawn
A1	1:25	26.03.21
Status		VS
NATIONAL MUSEUMS LIVERPOOL		
national museums liverpool 127 dale street liverpool L2 2JH		

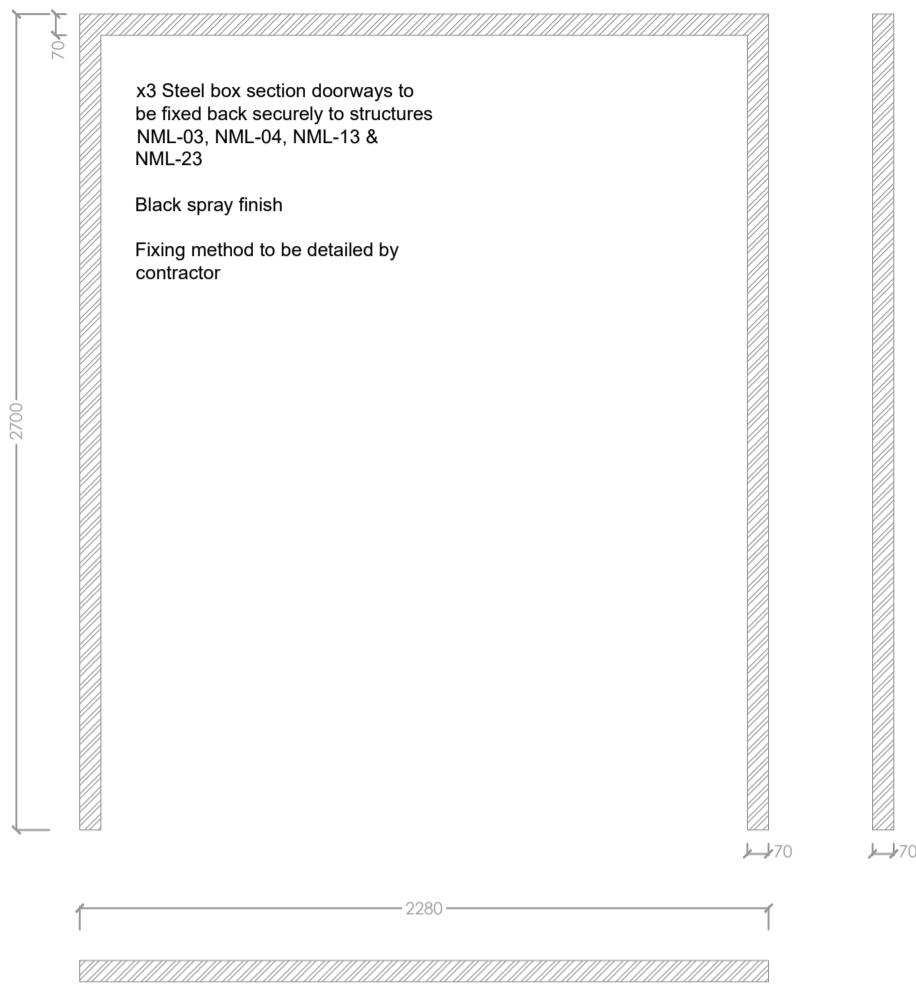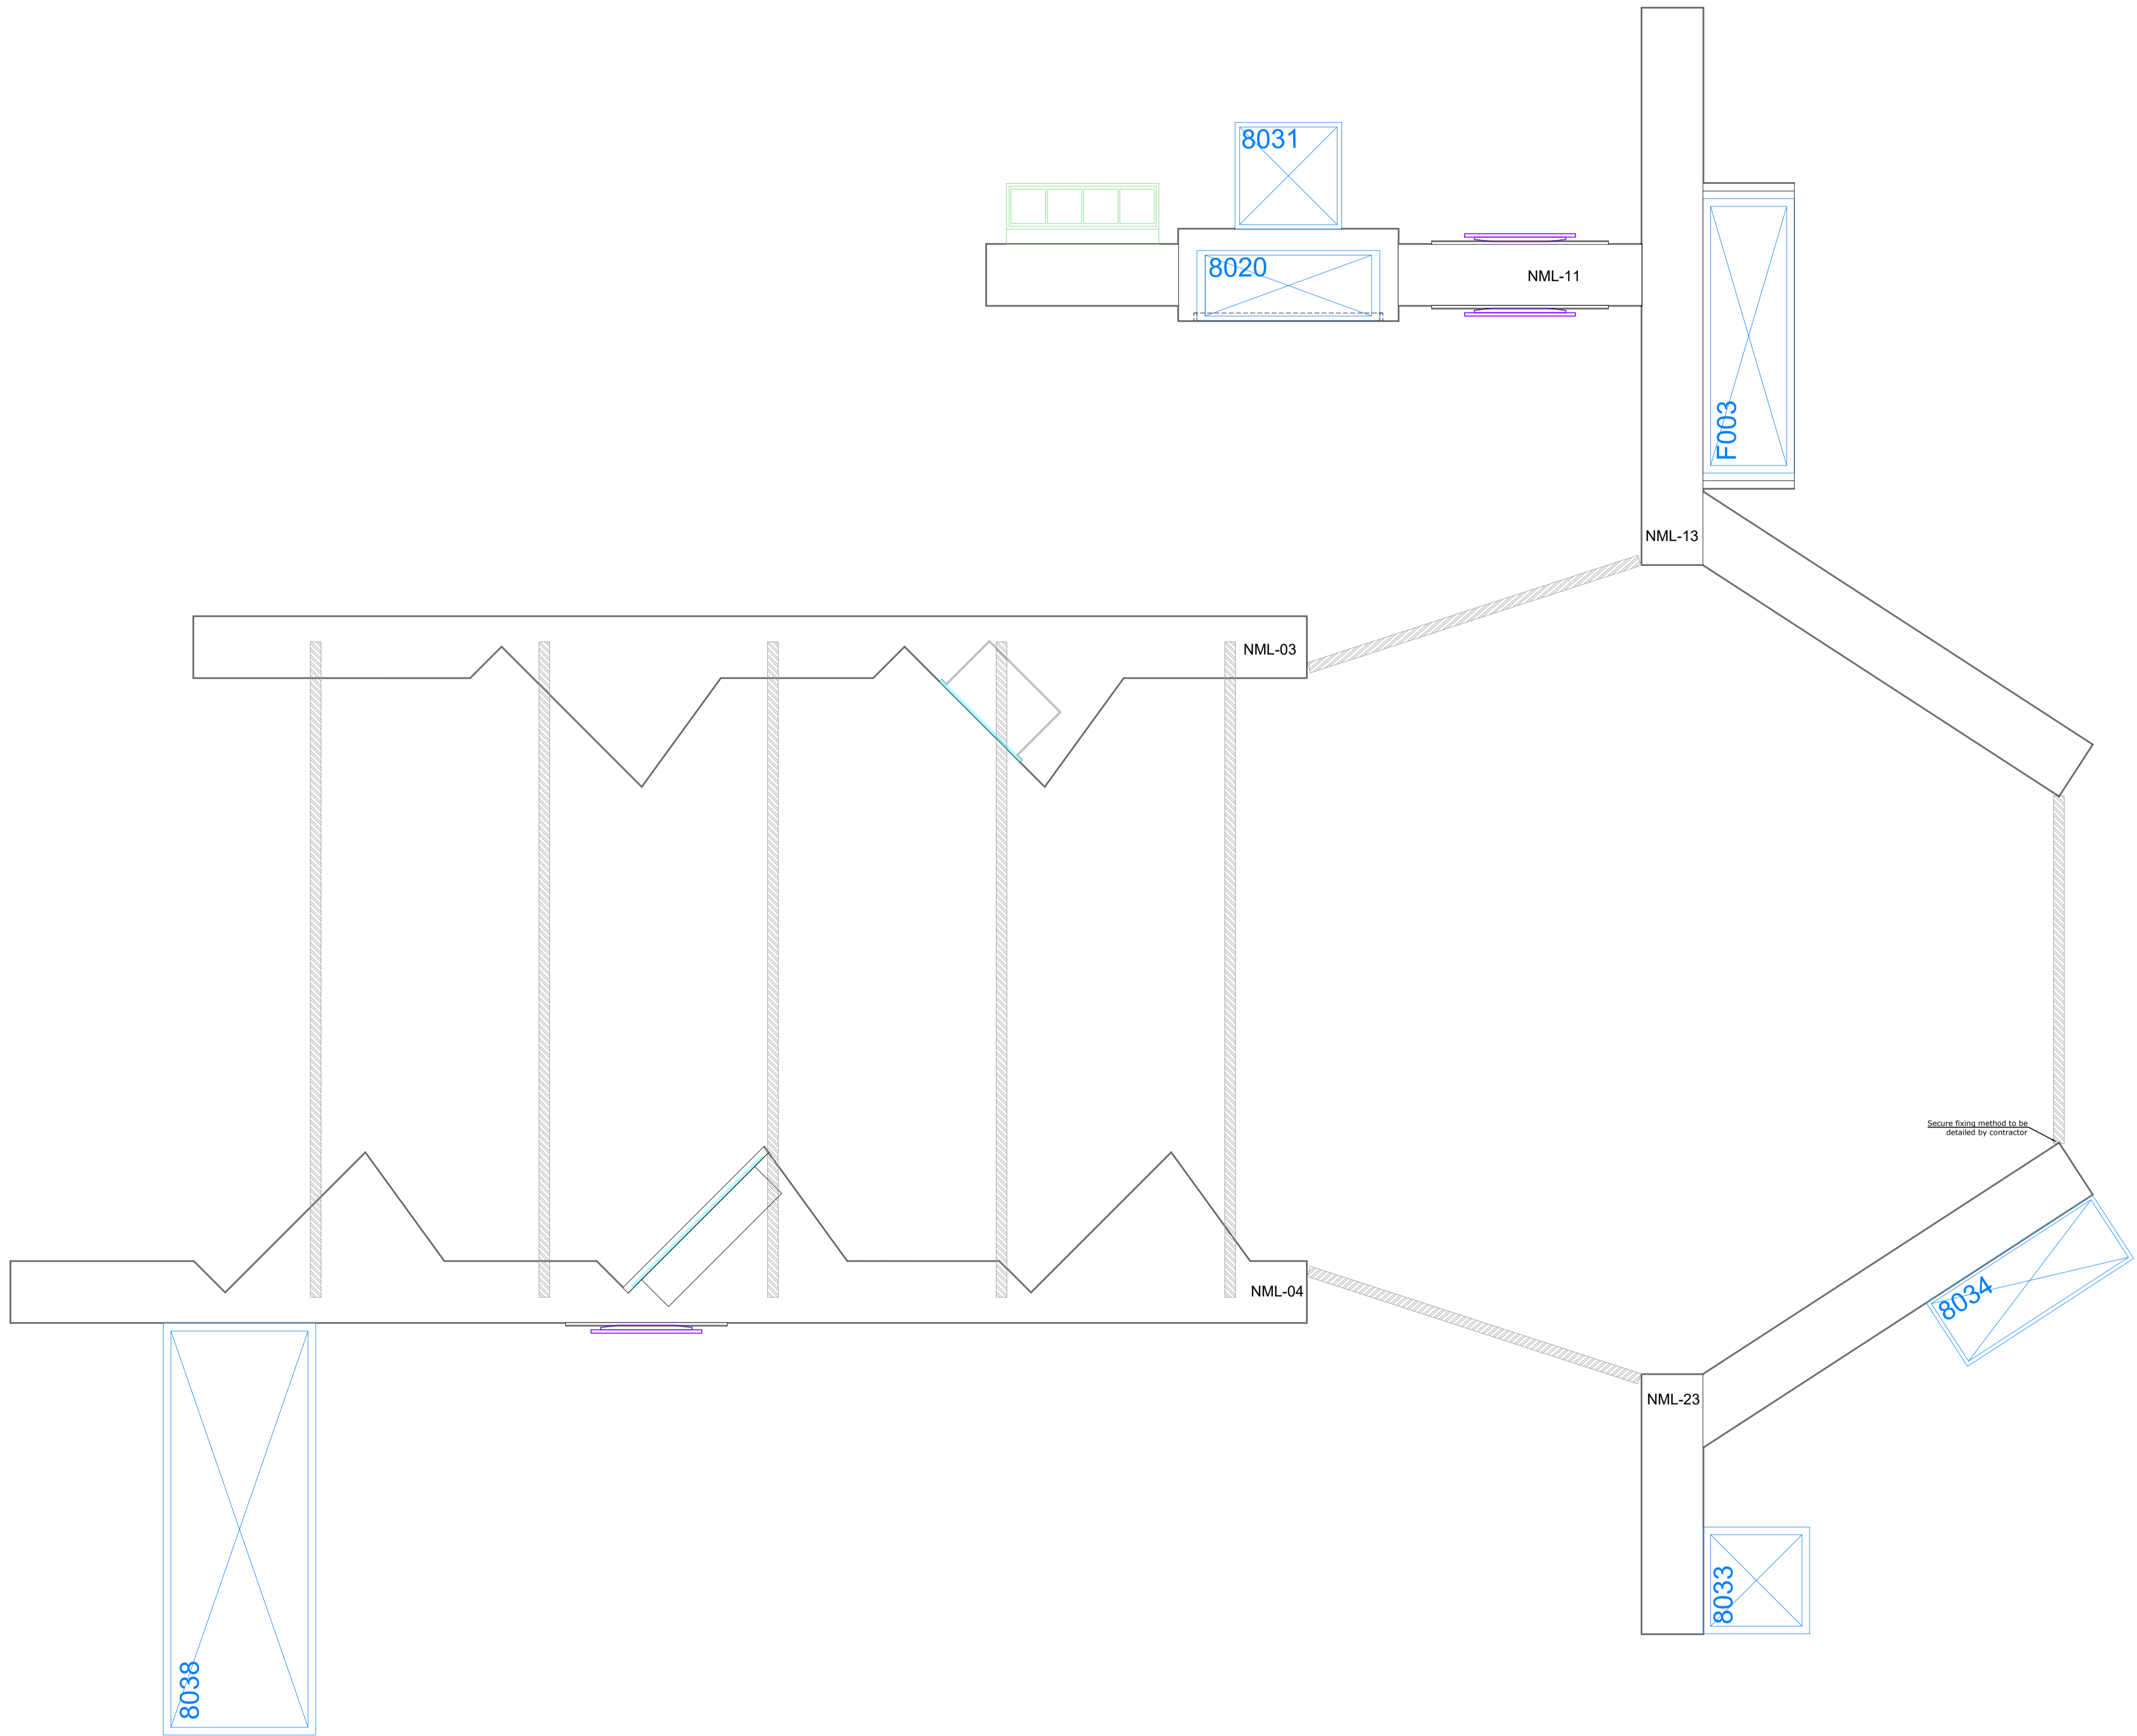


Revision	Details	Name and Date
Address / Scheme Museum of Liverpool Wondrous Place 2021		
Title Creative City Steel Doorways		
Floor 2		
Drawing Number NML -06 /		Revision
Scale A1 1:25	Date 26.03.21	Drawn VS
Status NATIONAL MUSEUMS LIVERPOOL		
national museums liverpool 127 dale street liverpool L2 2JH		

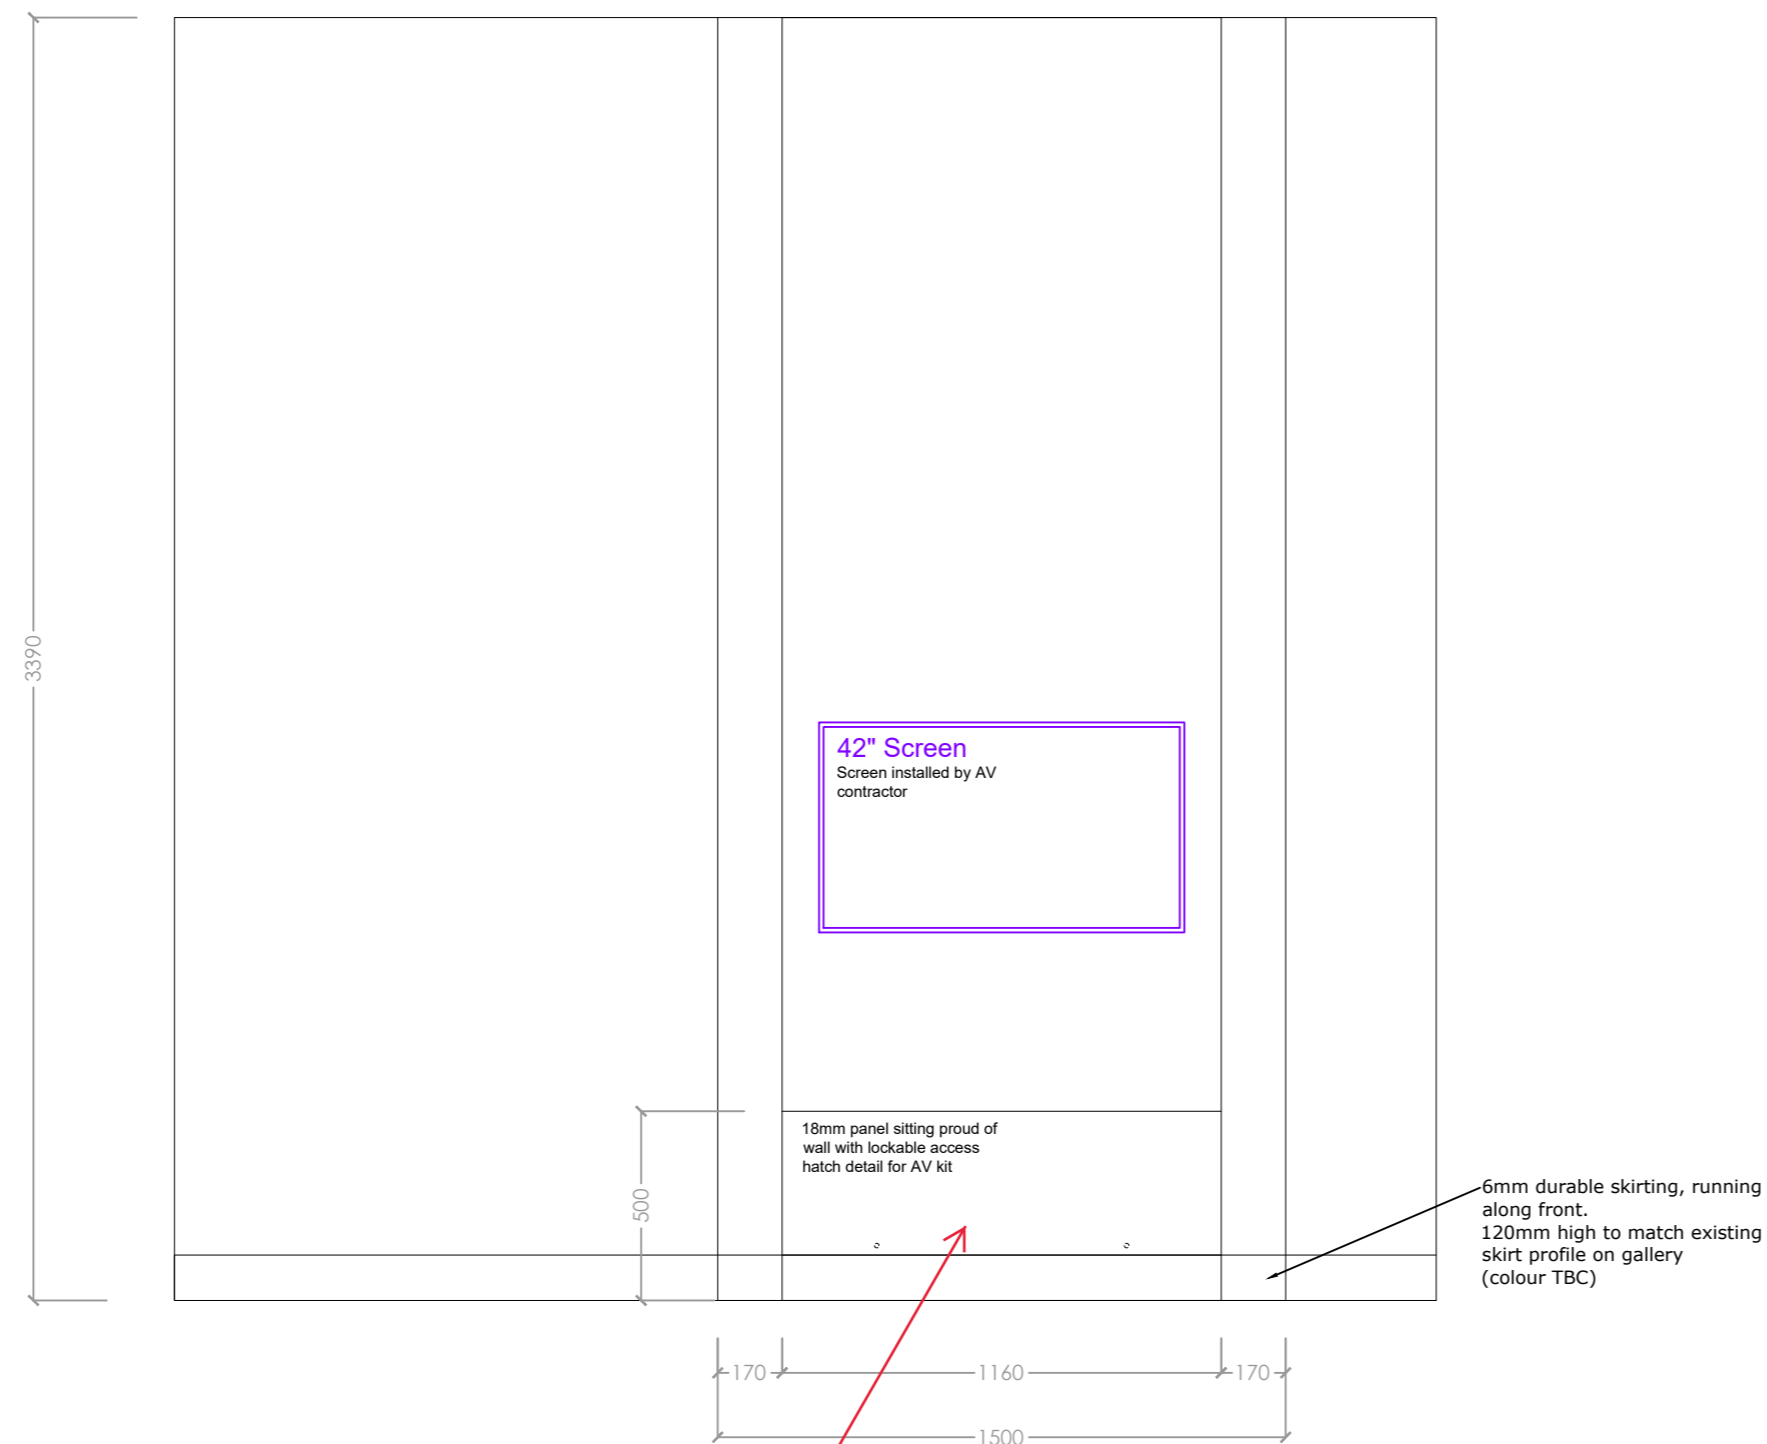






2 x Double socket 24h supply

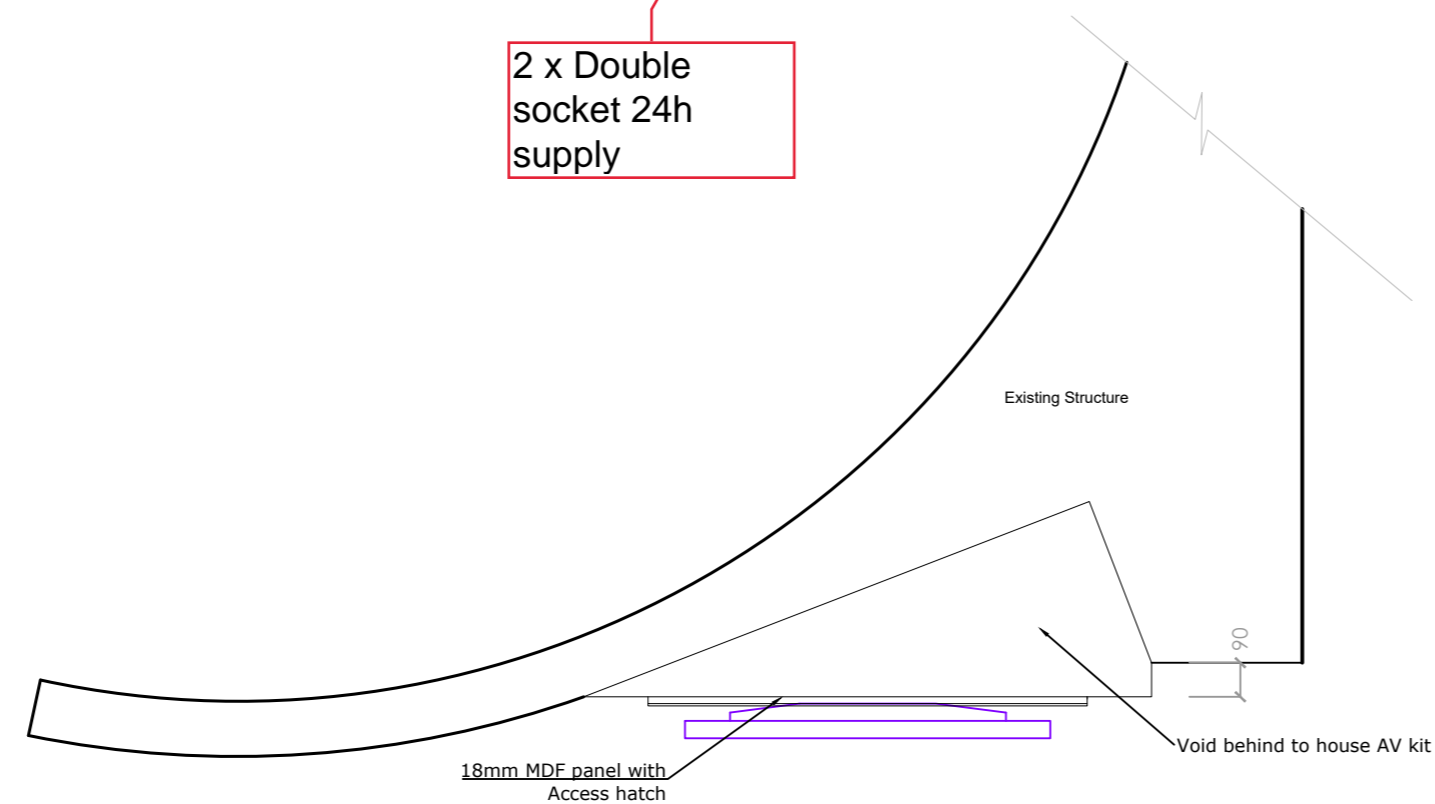

Location of infill wall on gallery

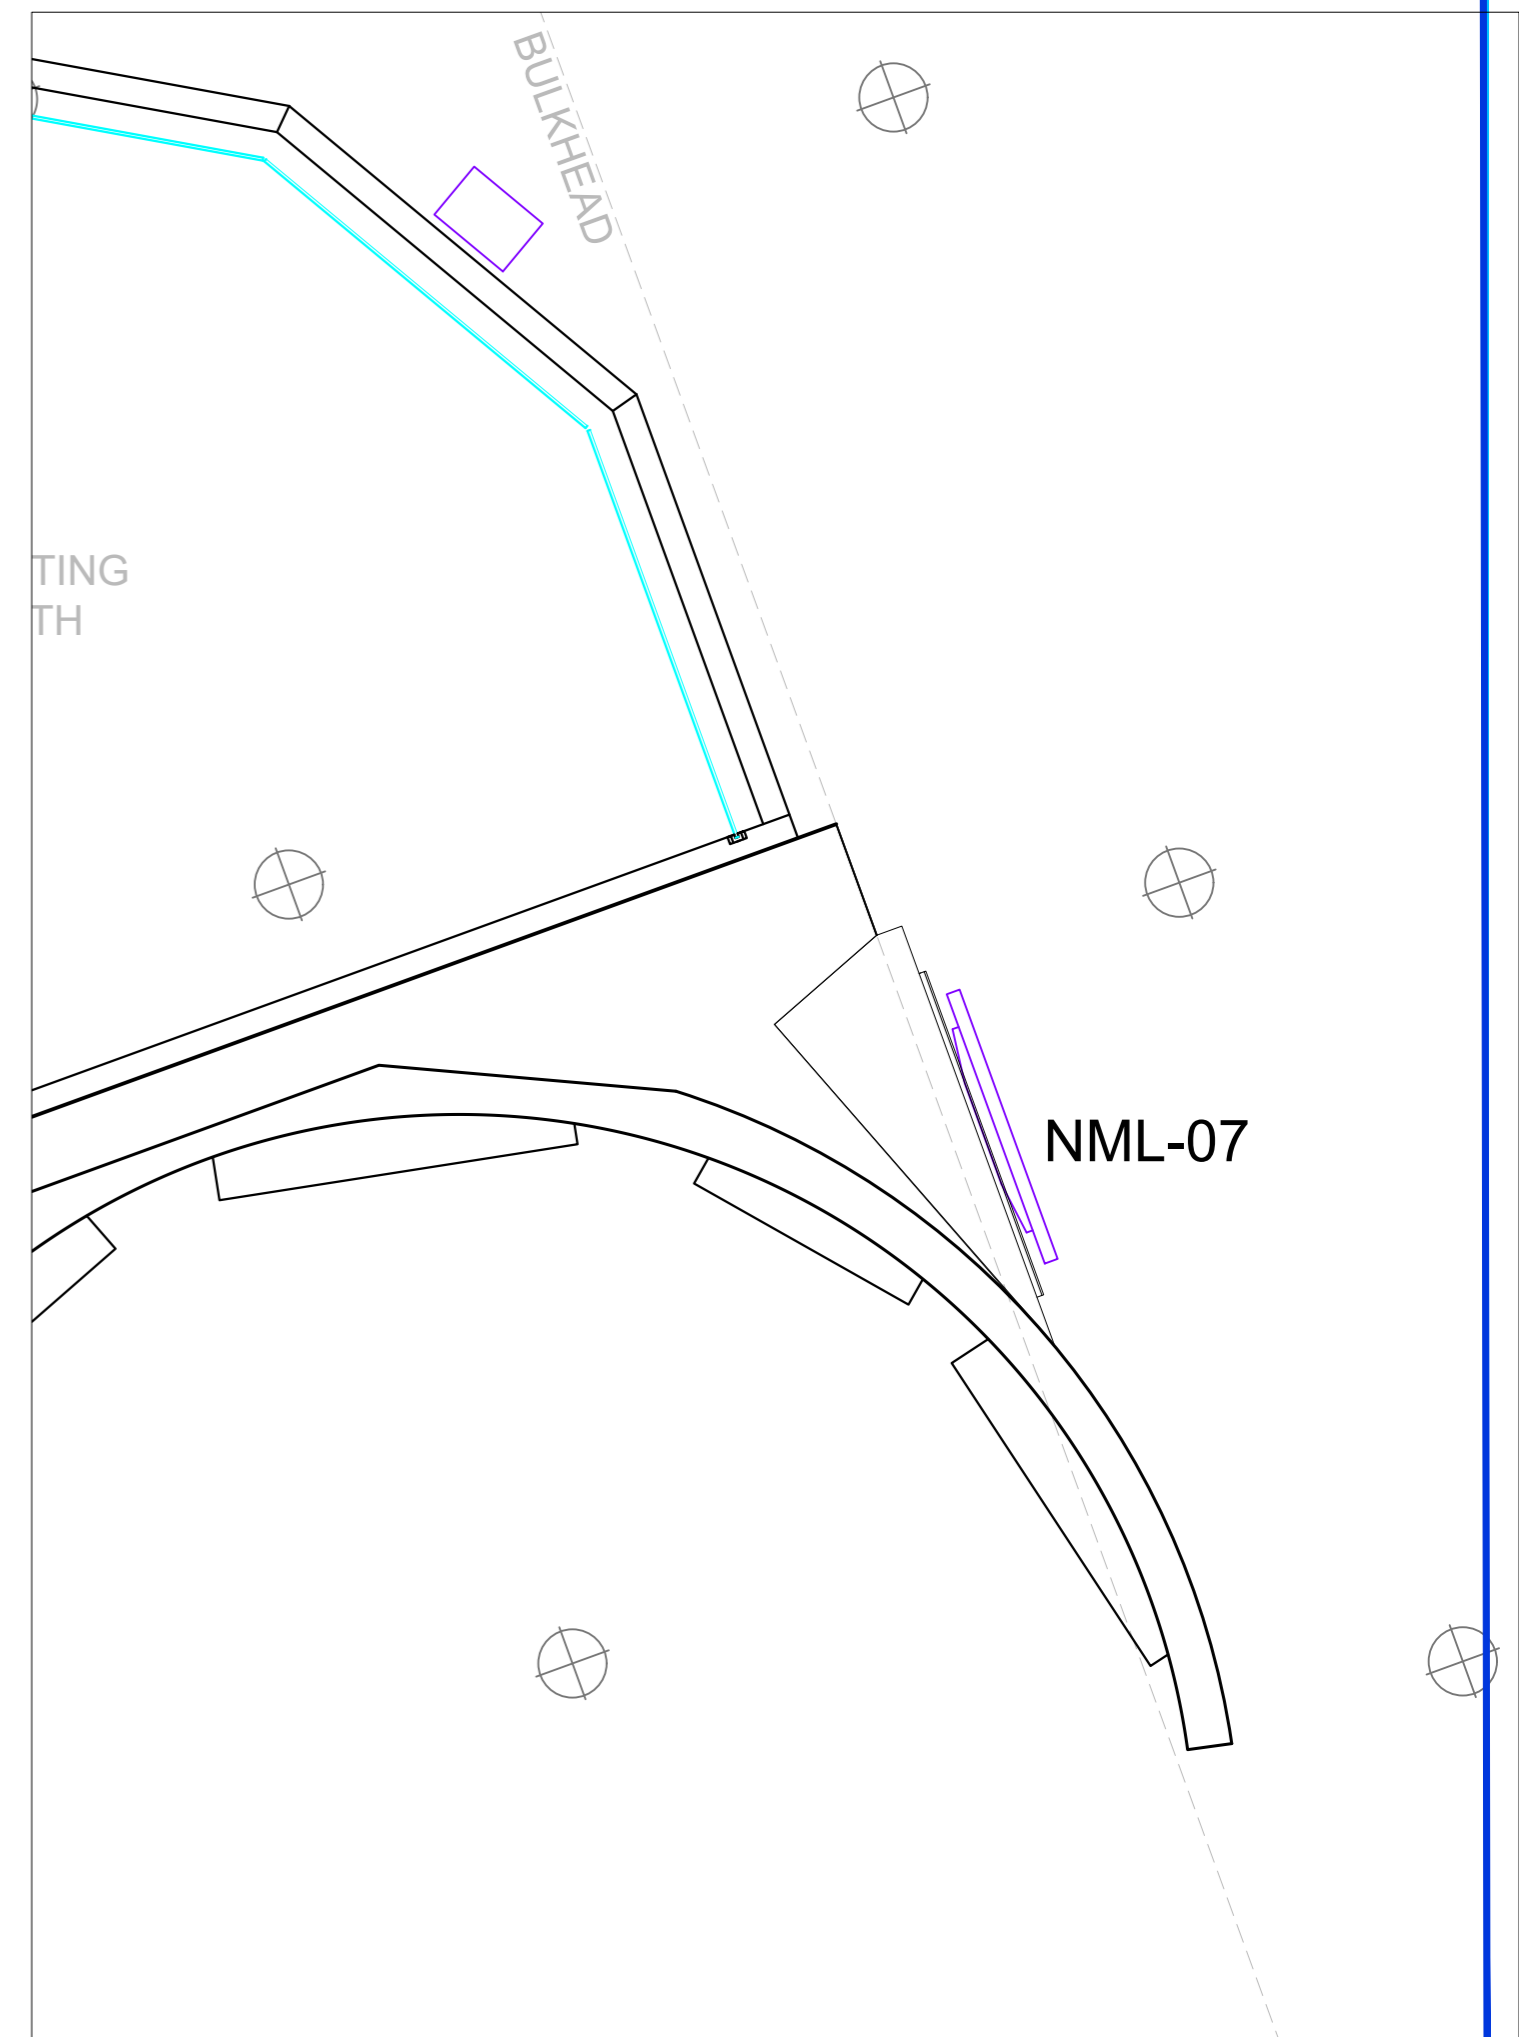



Revision		Details		Name and Date	
Address / Scheme					
Museum of Liverpool					
Wondrous Place 2021					
Title					
Stage & Screen					
Map wall					
Floor					
2					
Drawing Number				Revision	
NML - 07 /					
A2	Scale	Date	Drawn	Status	
	1:20	16.03.21	VS		
NATIONAL MUSEUMS			LIVERPOOL		
national museums liverpool 127 dale street liverpool L2 2JH					

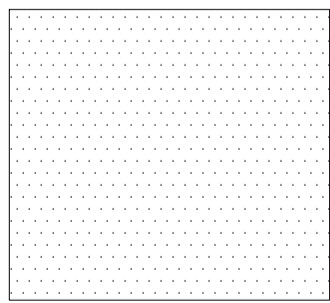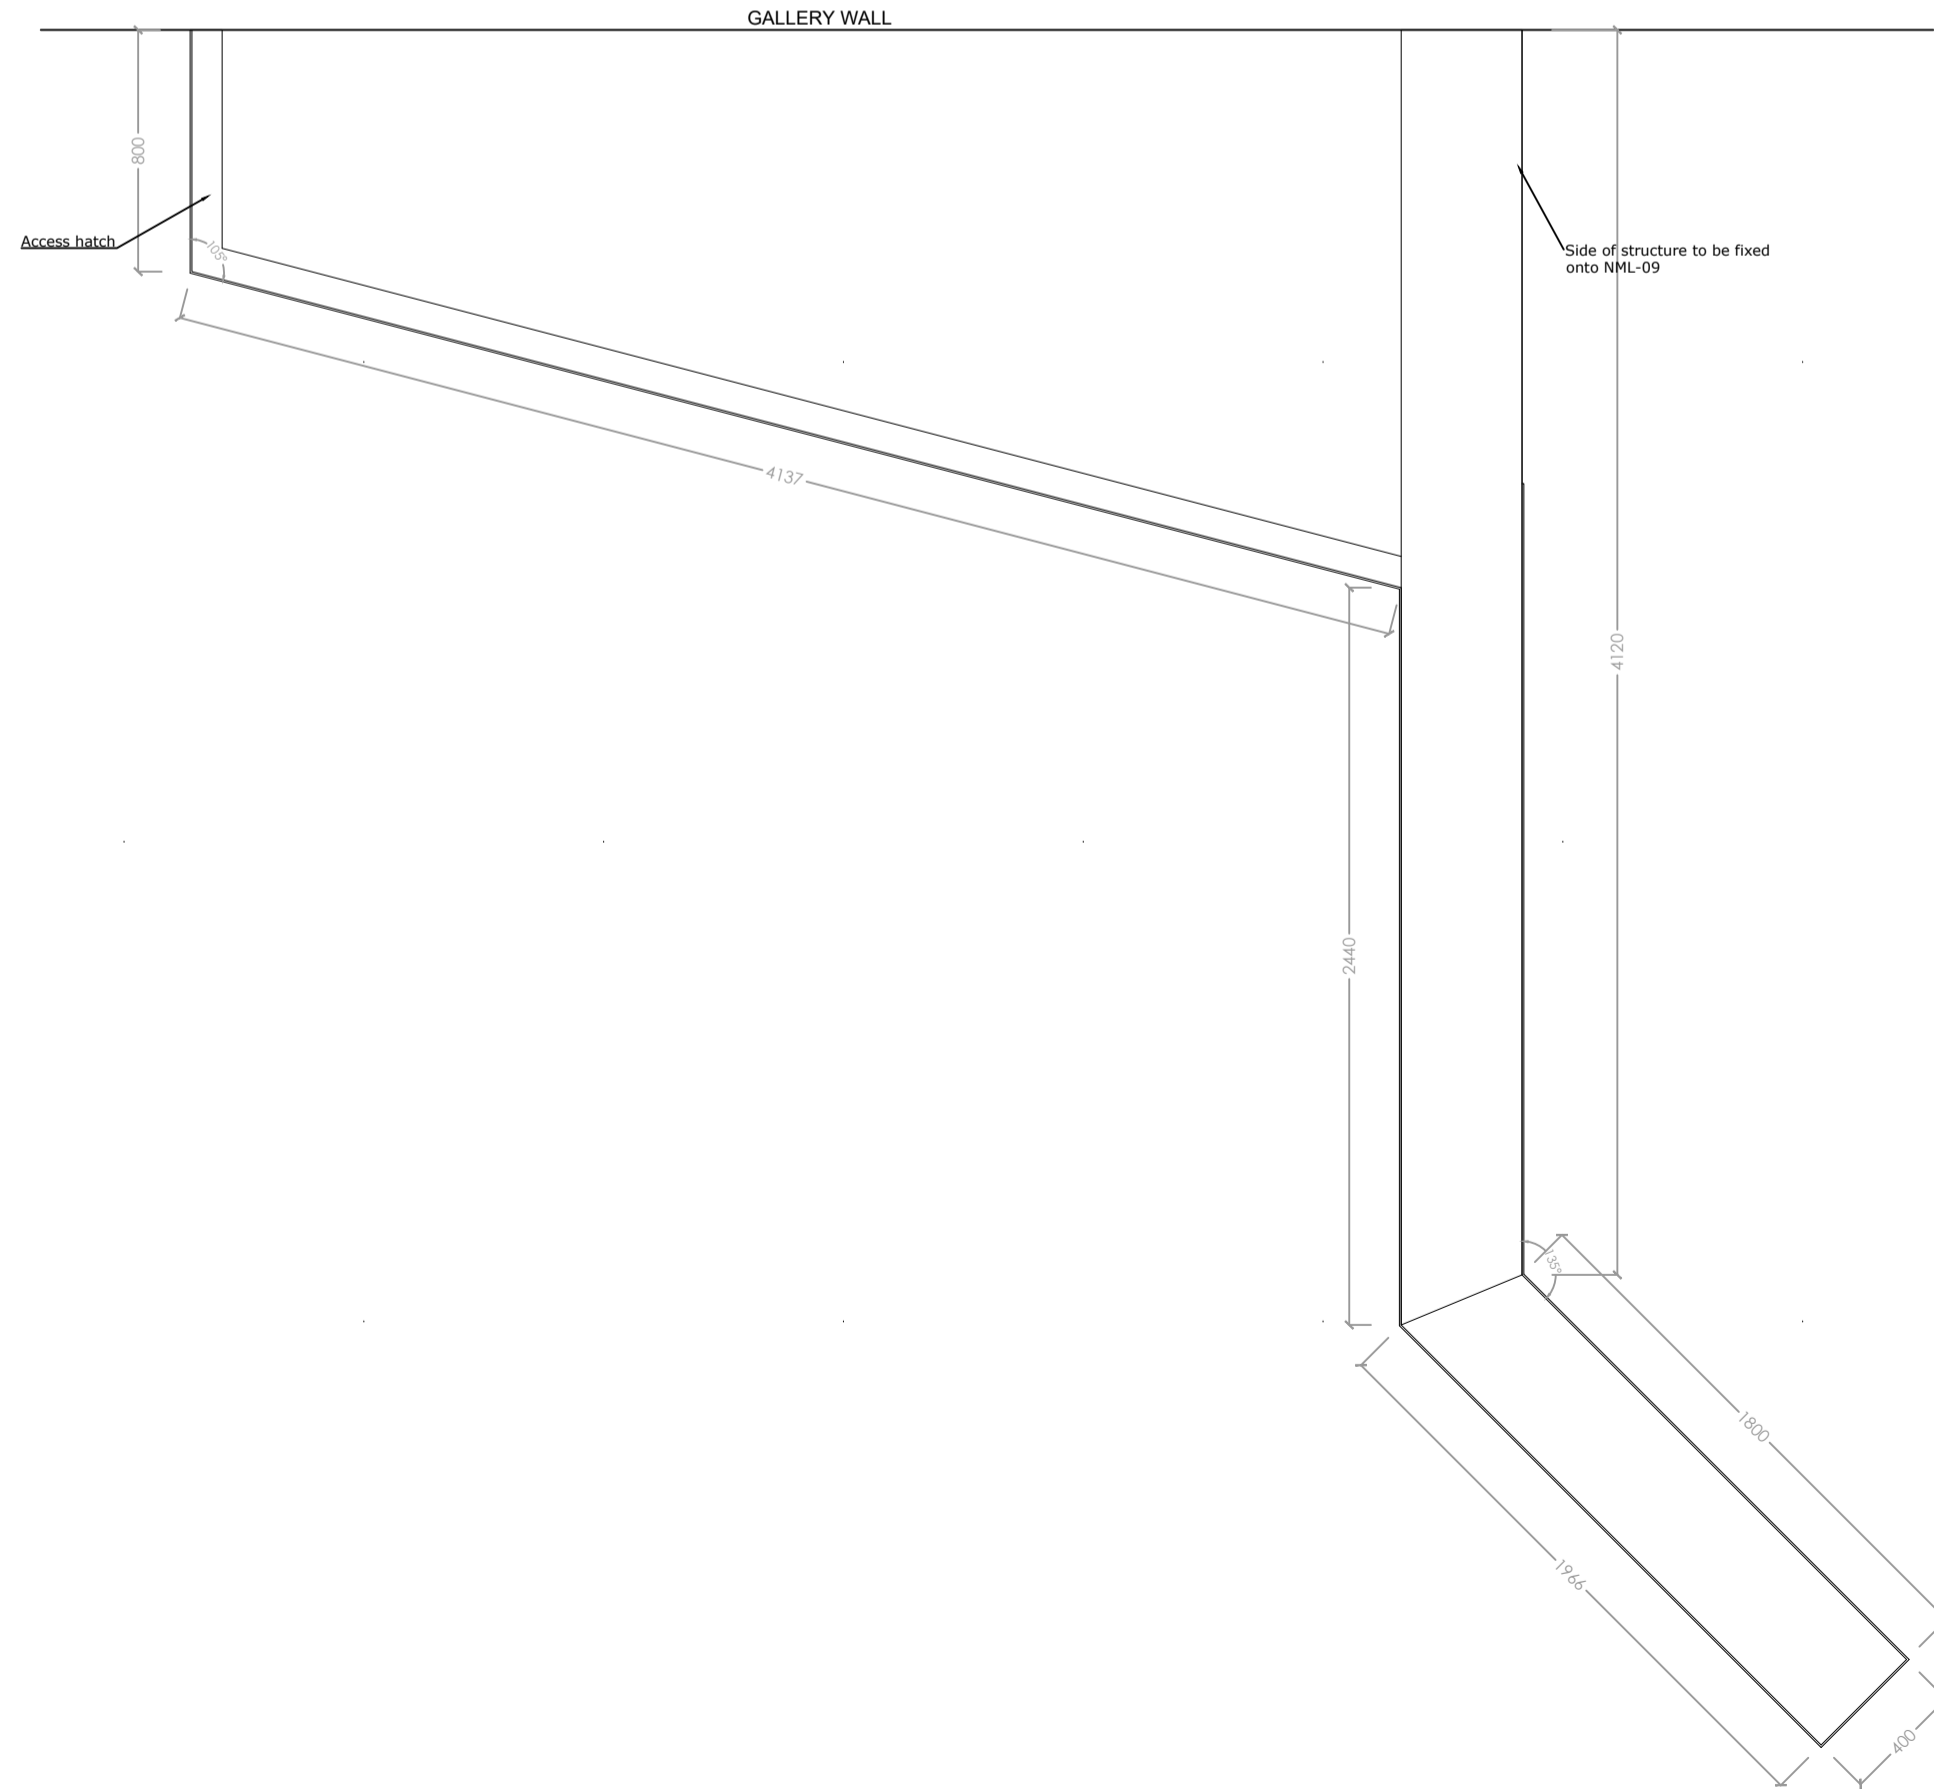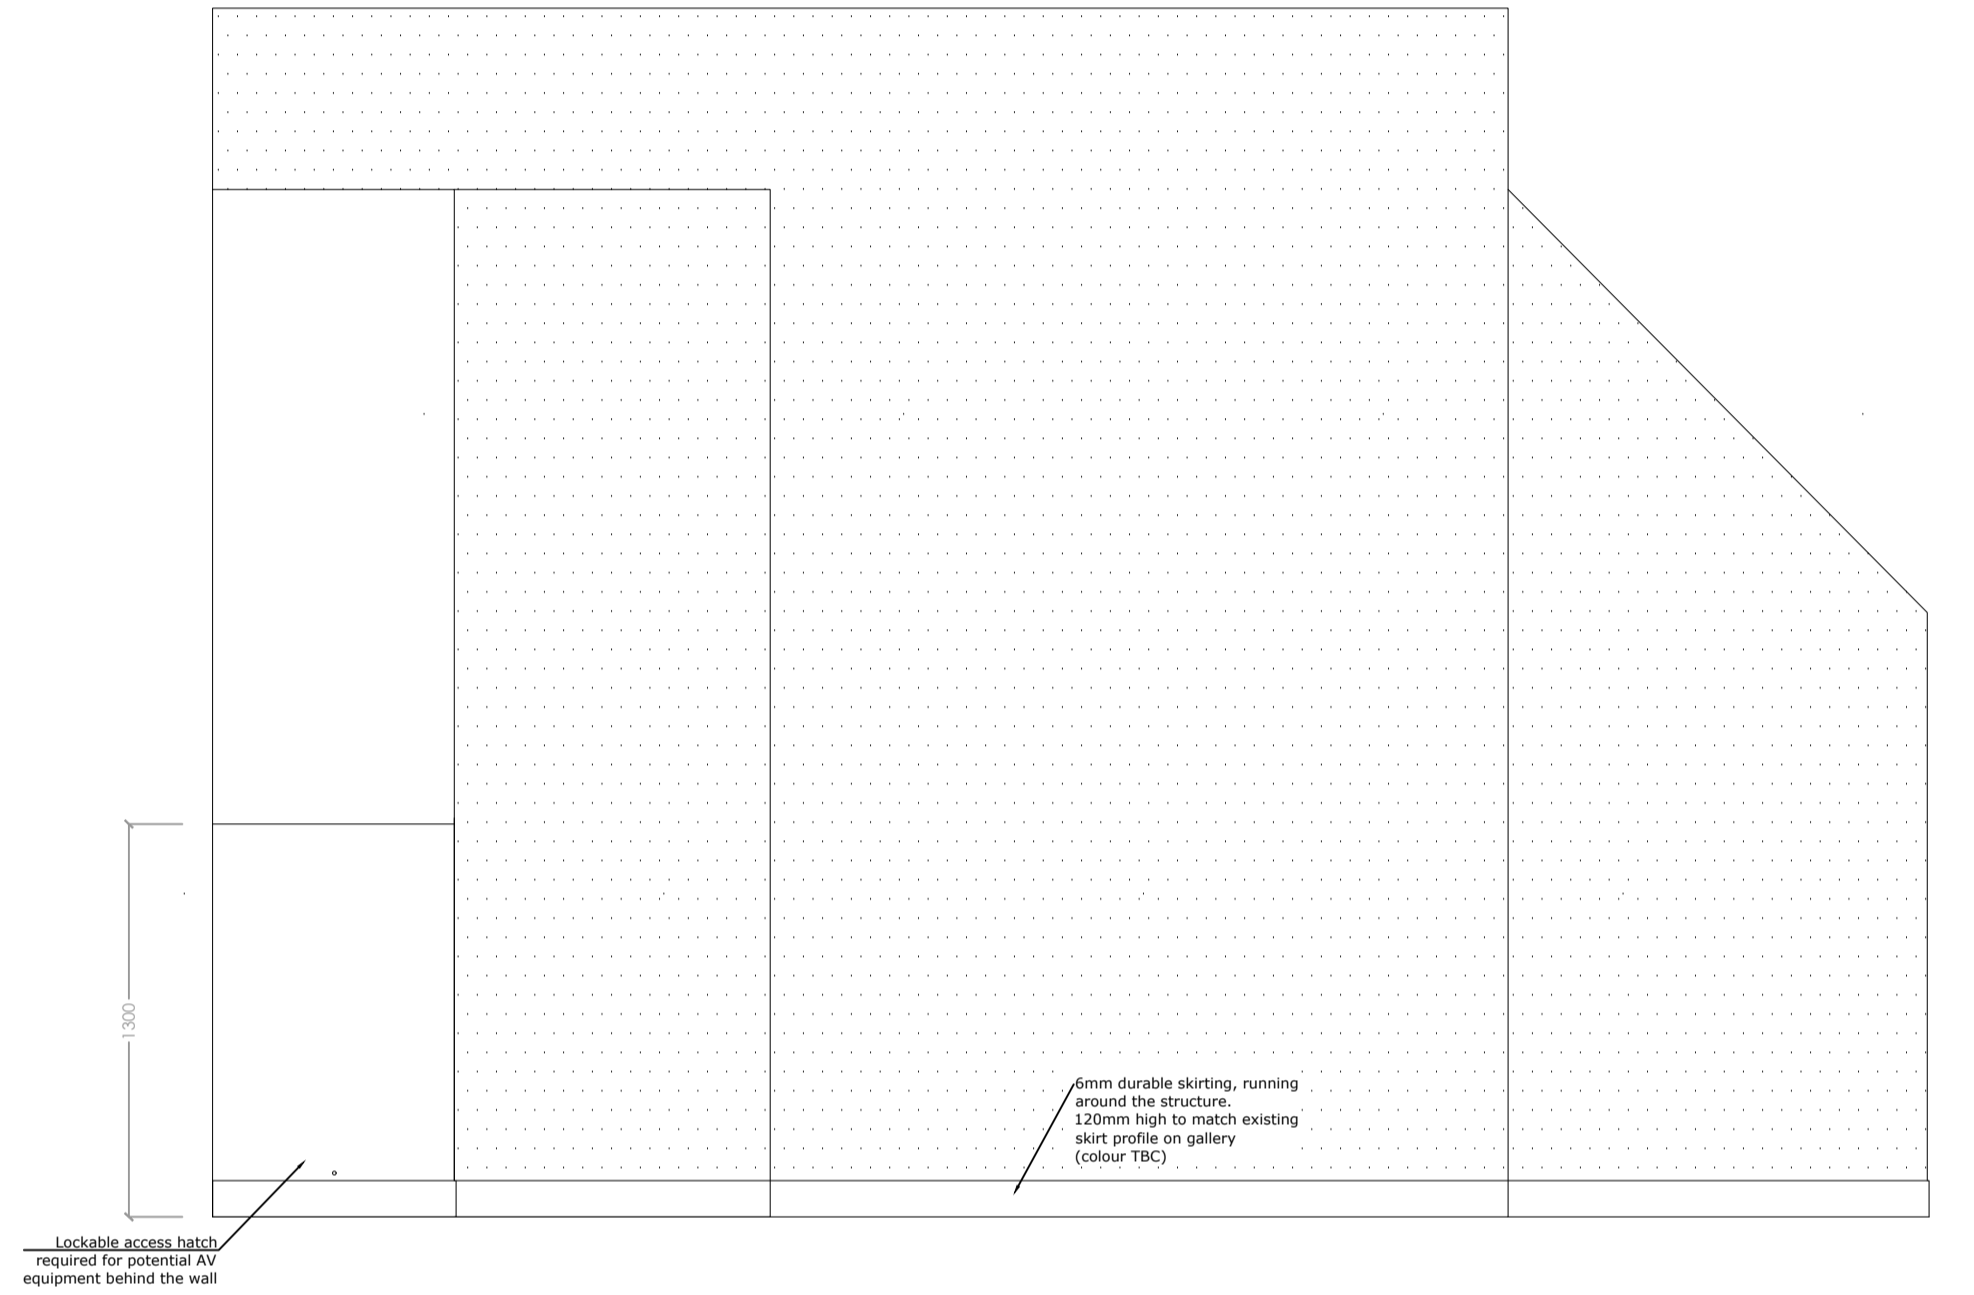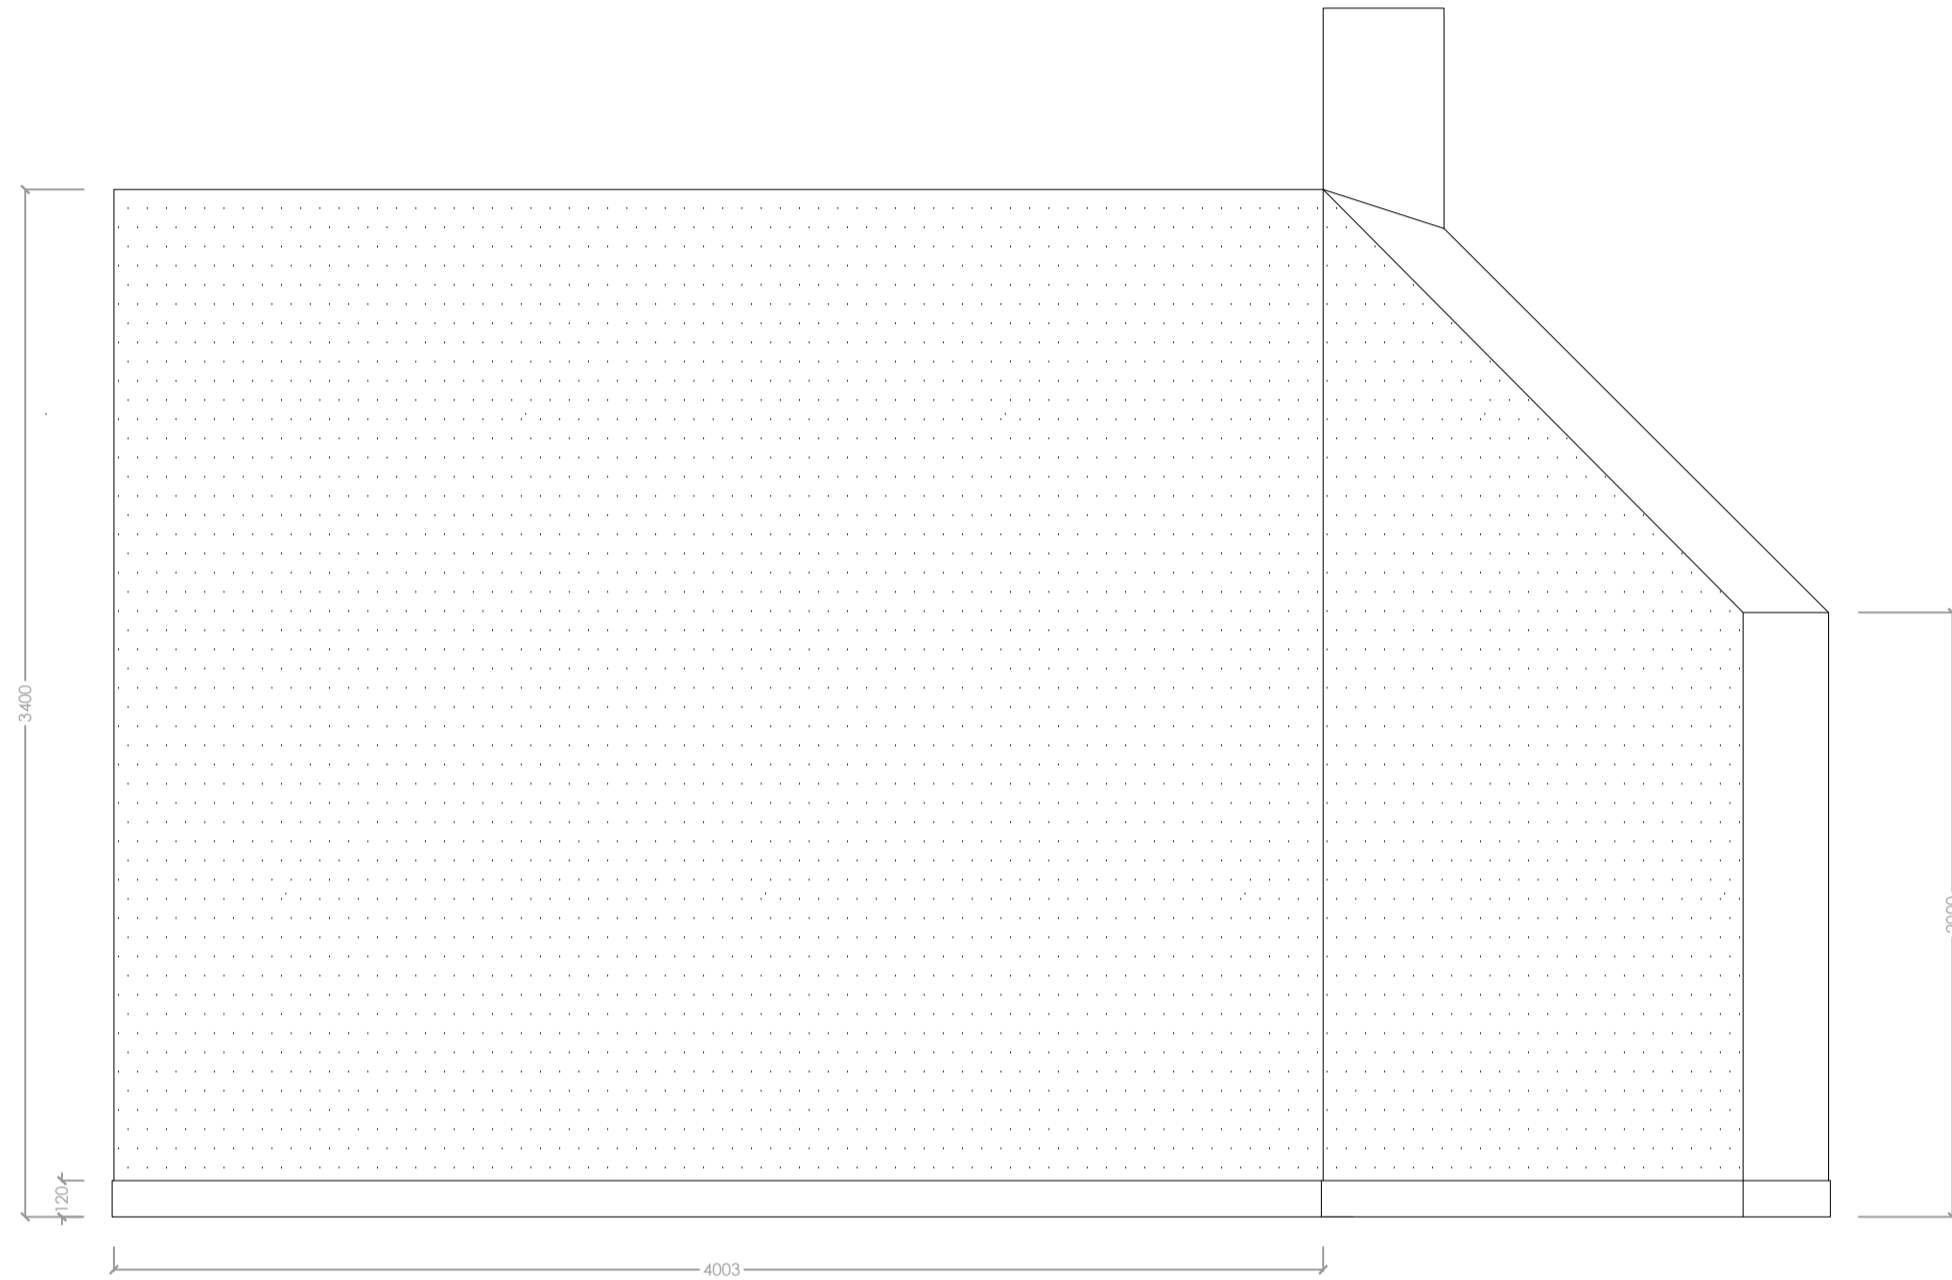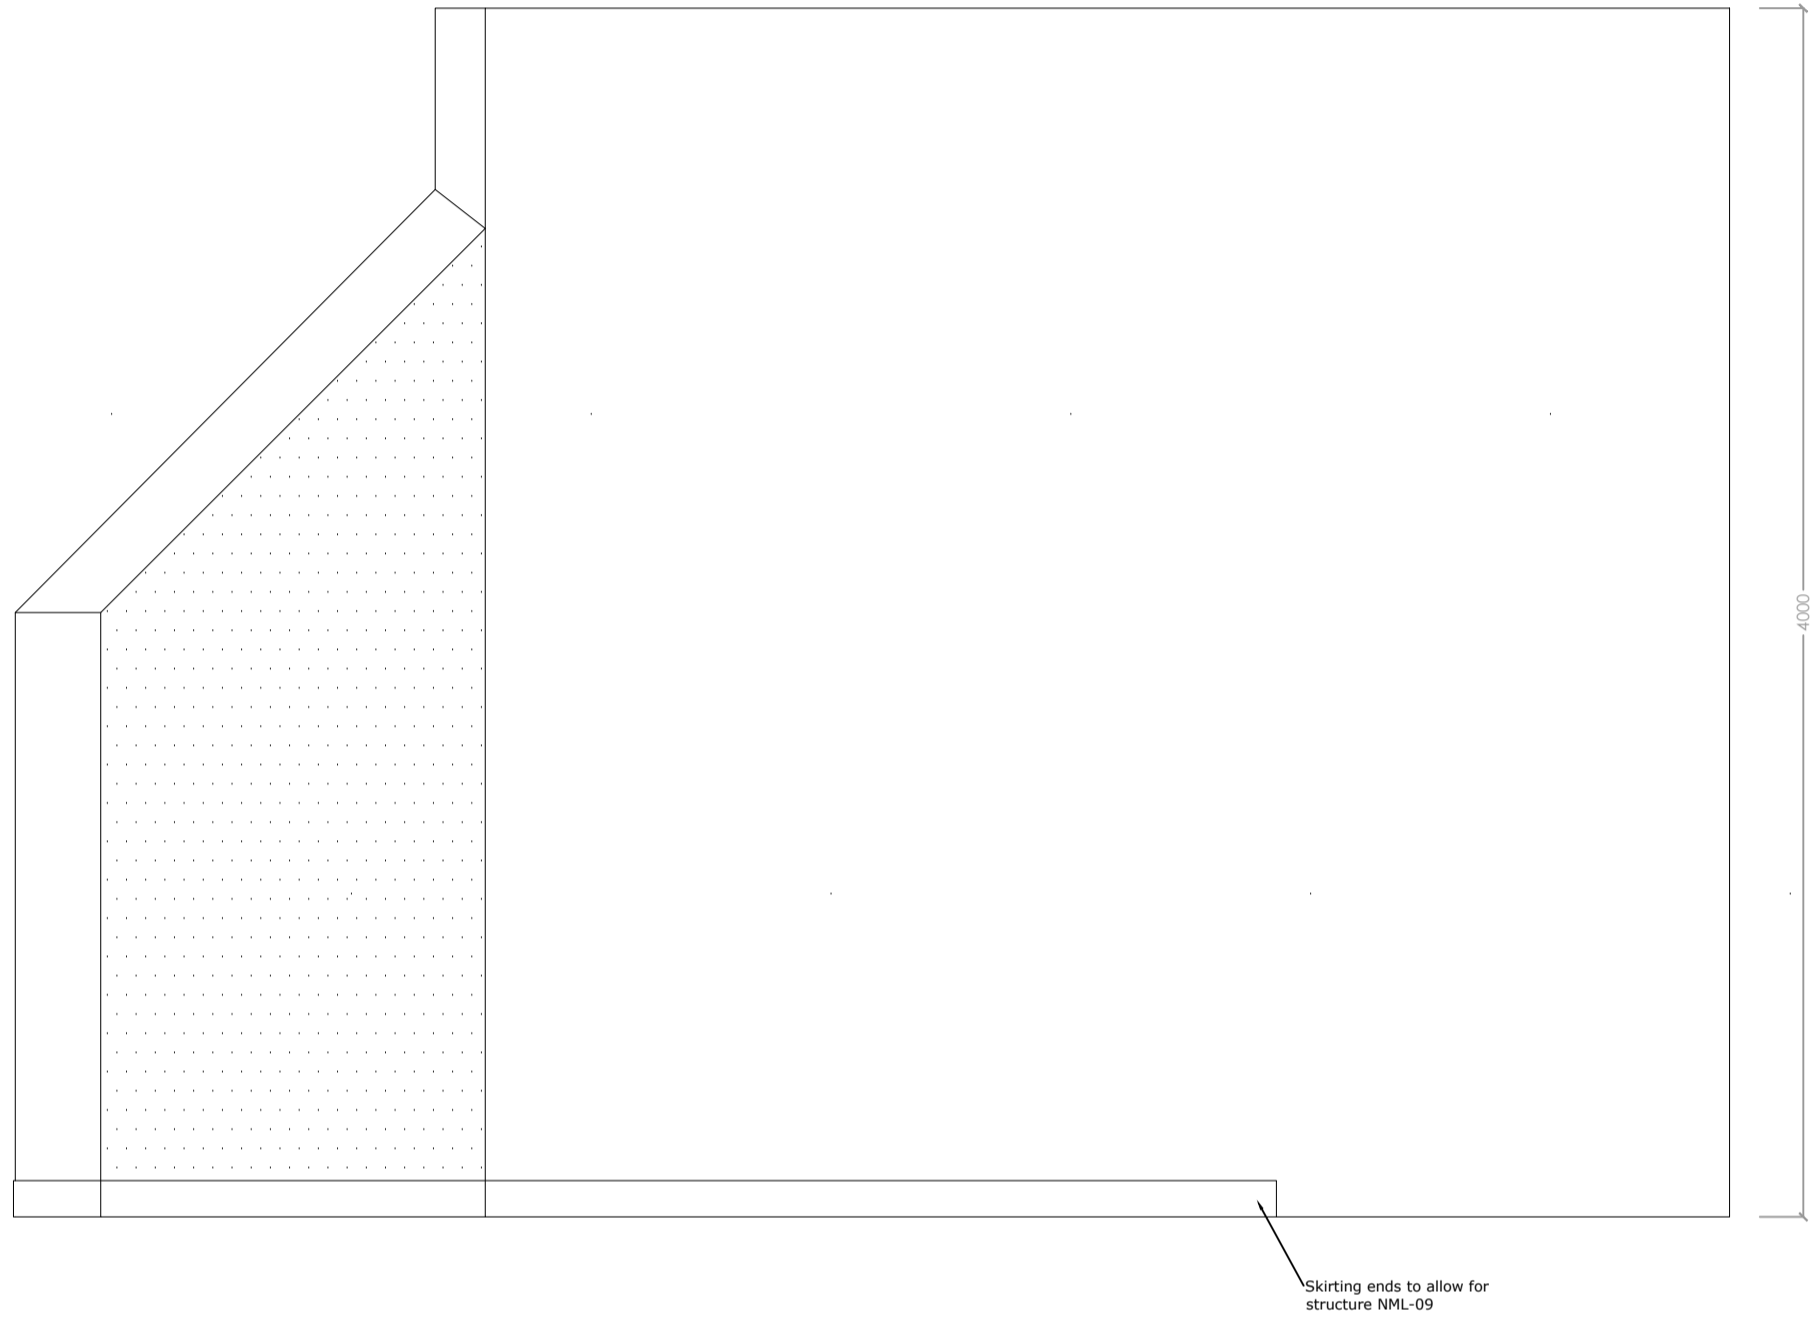

WALL SECTIONS FINISHED
WITH AQUASEAL FOR
WALLPAPER GRAPHICS

ALL OTHER WALLS
REQUIRE PAINTED FINISH
(COLOURS TBC)


Revision	Details	Name and Date
Address / Scheme		
Museum of Liverpool Wondrous Place 2021		
Title		
Stage and Screen The city on screen		
Floor 2		
Drawing Number		Revision
NML -08 /		
Scale	Date	Drawn
A1	1:25	08.03.21
Status		VS
NATIONAL MUSEUMS LIVERPOOL		
national museums liverpool 127 dale street liverpool L2 2JH		

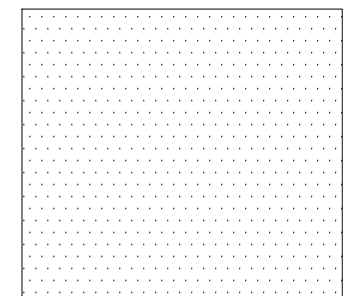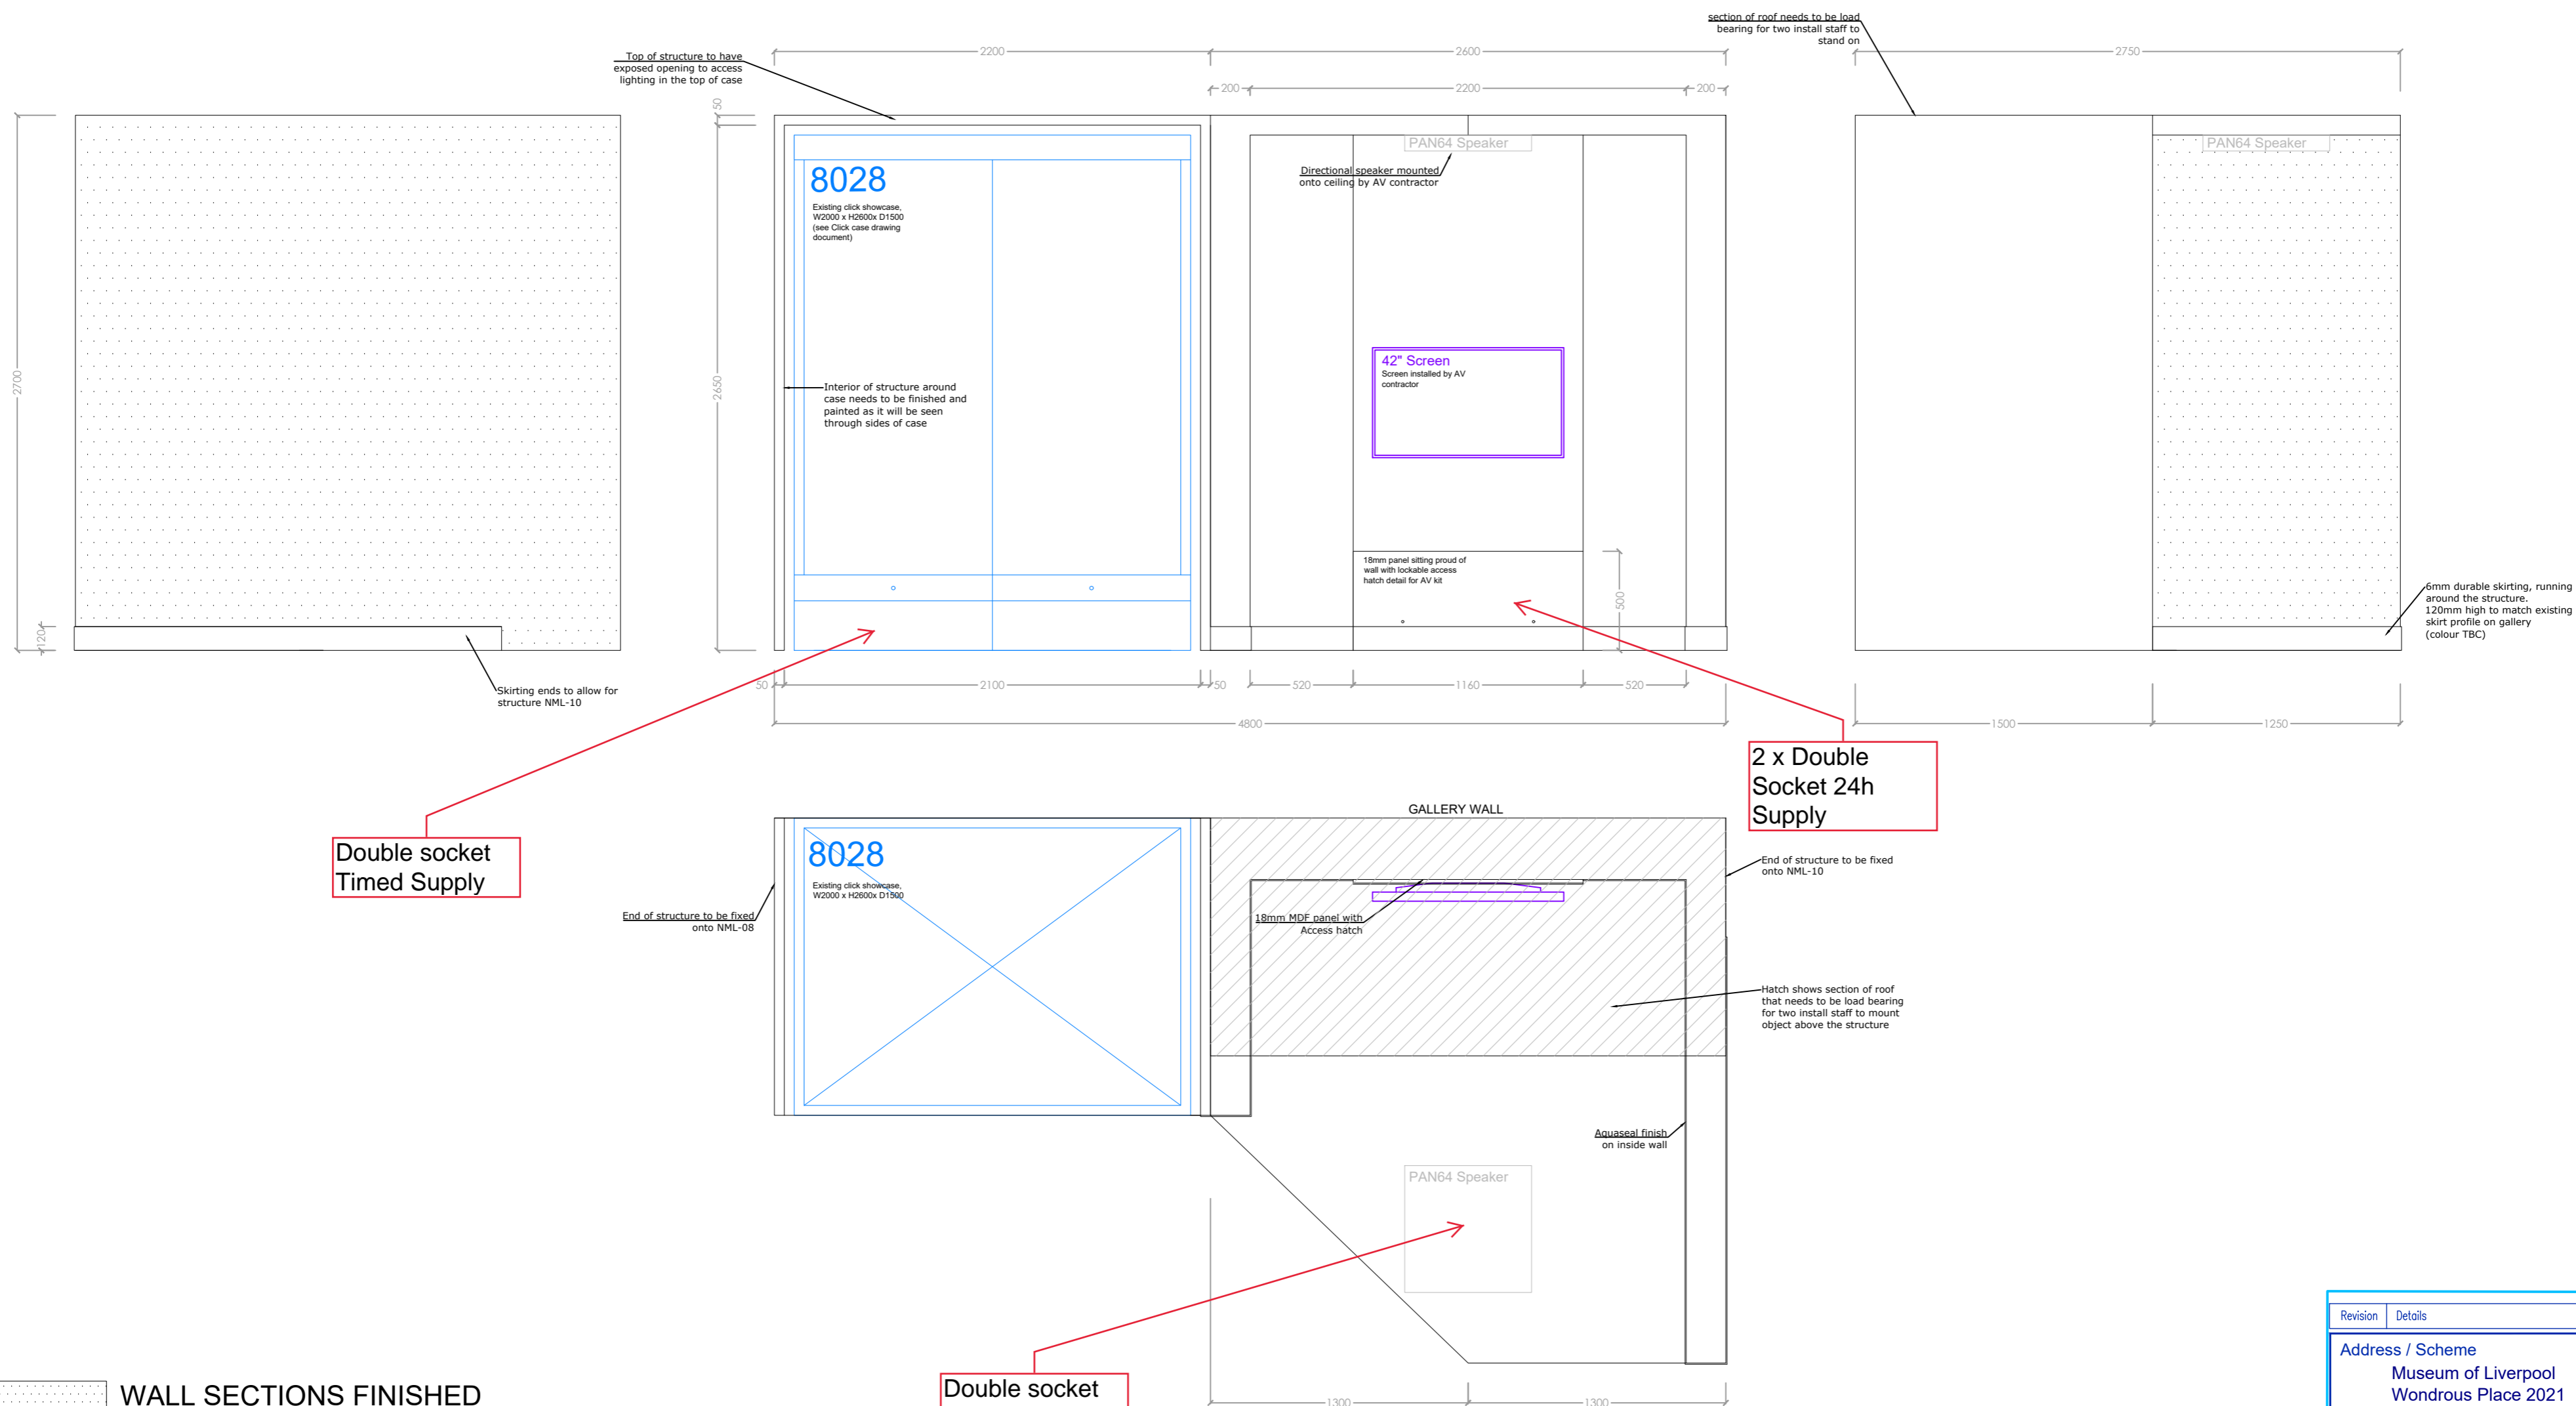


WALL SECTIONS FINISHED
WITH AQUASEAL FOR
WALLPAPER GRAPHICS

ALL OTHER WALLS
REQUIRE PAINTED FINISH
(COLOURS TBC)

Revision		Details		Name and Date	
Address / Scheme					
Museum of Liverpool					
Wondrous Place 2021					
Title					
Stage & Screen					
Issues & Events					
Floor					
2					
Drawing Number				Revision	
NML - 09 /					
Scale		Date		Drawn	
A2		1:25		16.03.21	
				VS	
NATIONAL MUSEUMS				LIVERPOOL	
national museums liverpool 127 dale street liverpool L2 2JH					

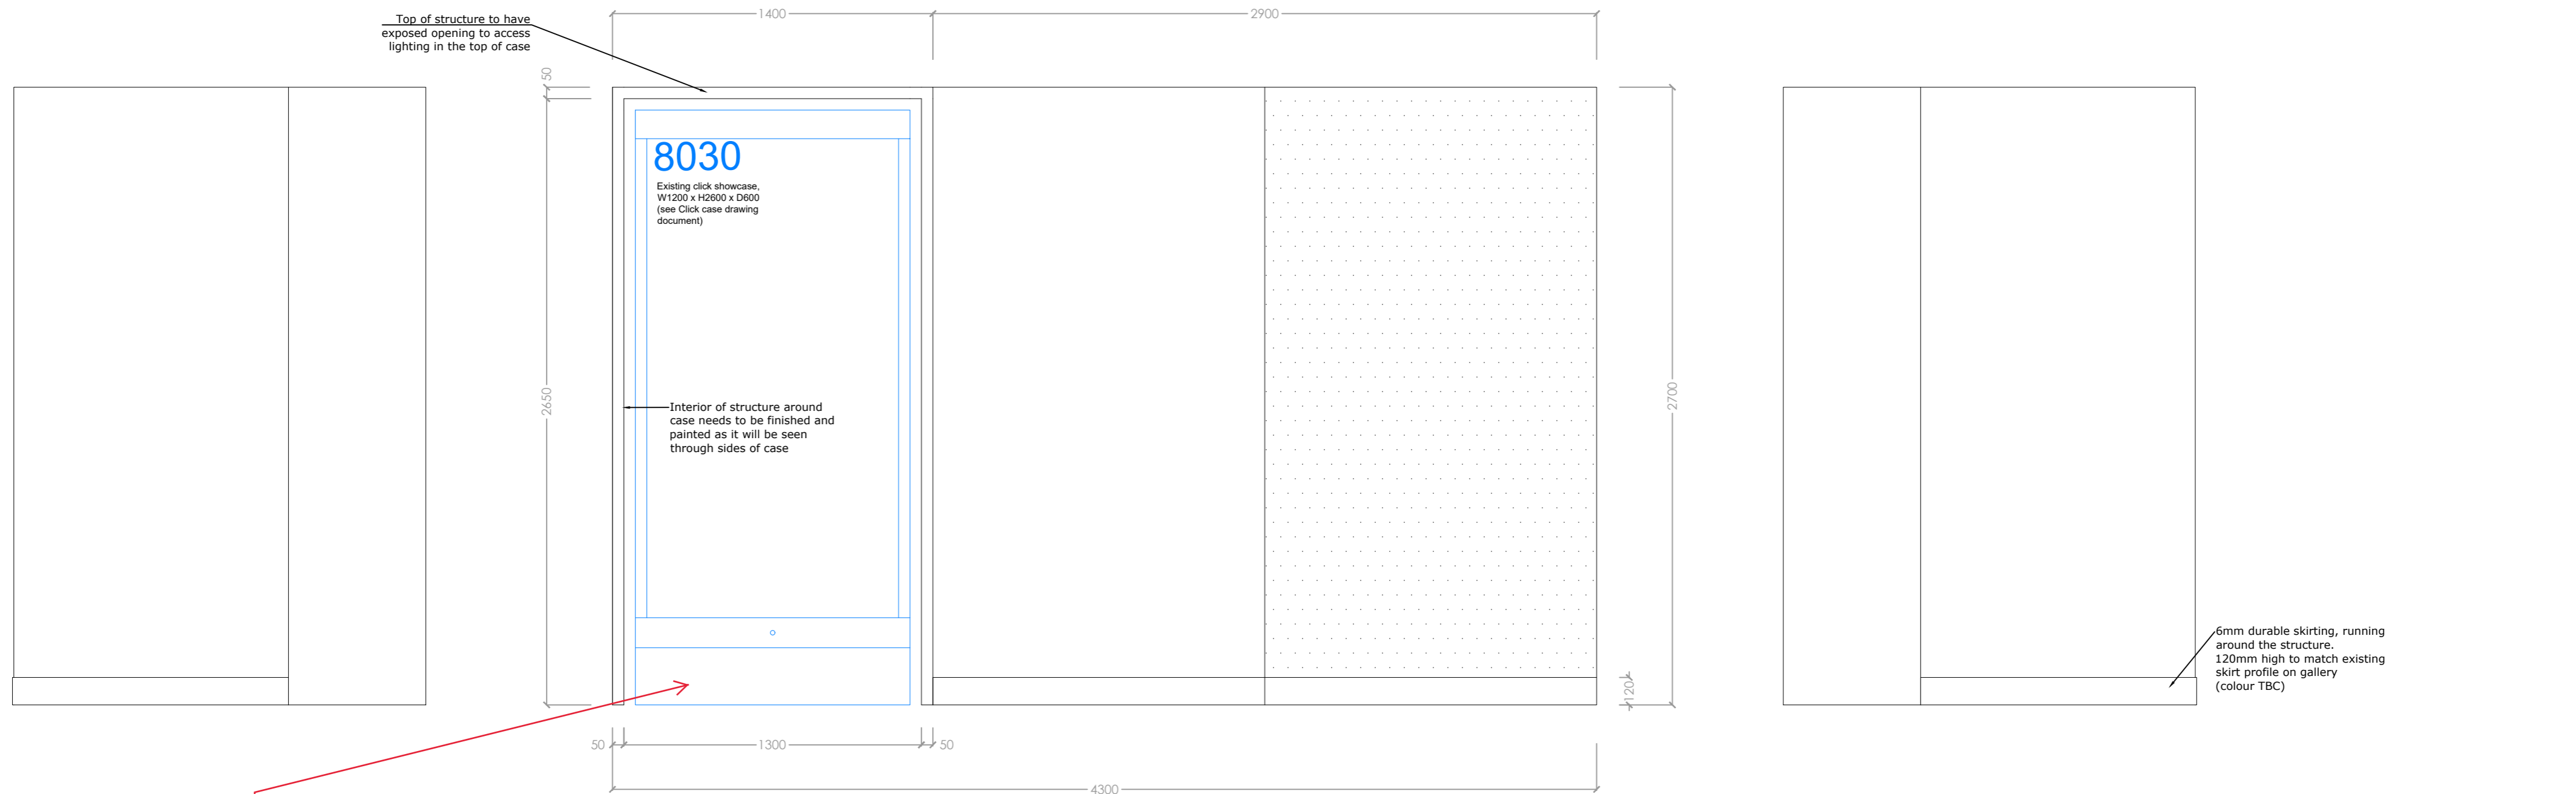

Double Socket
Timed Supply





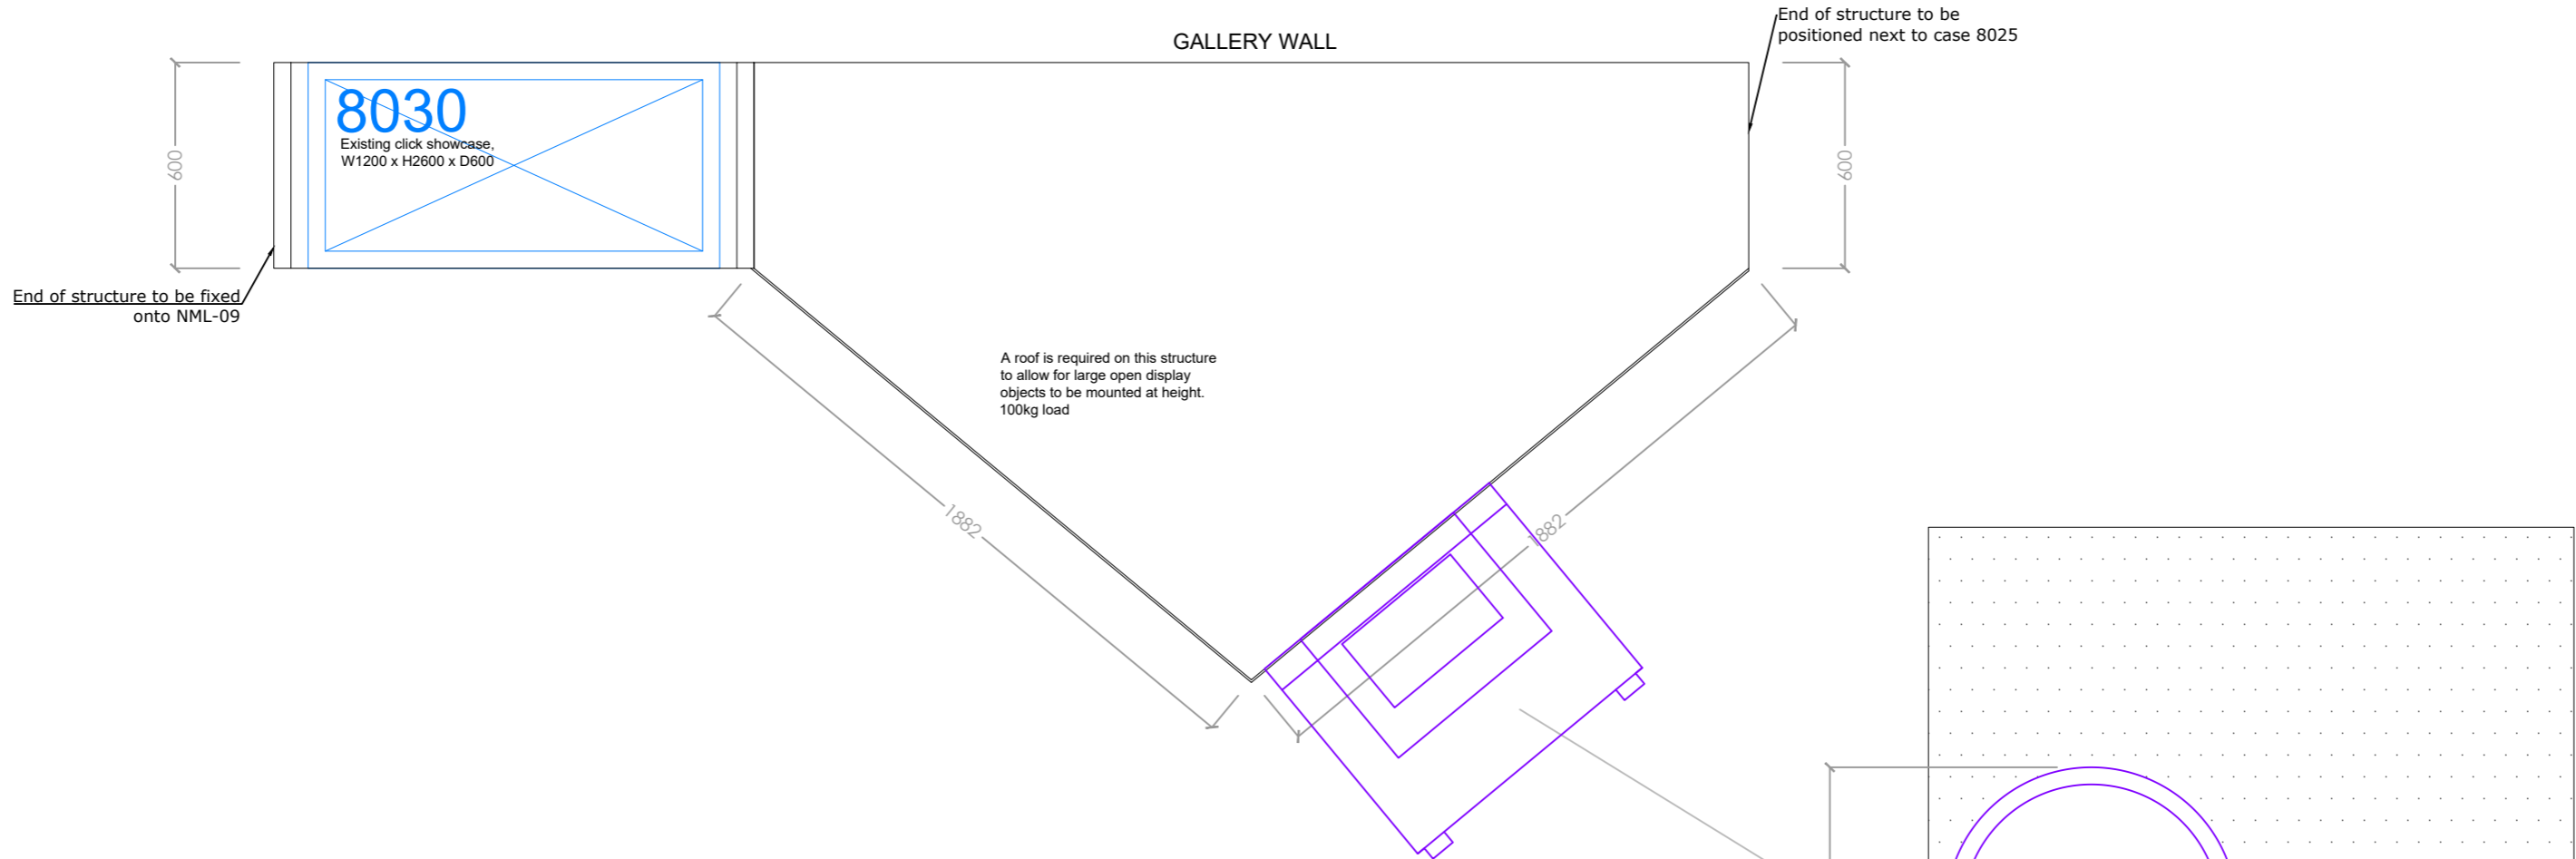


WALL SECTIONS FINISHED
WITH AQUASEAL FOR
WALLPAPER GRAPHICS

ALL OTHER WALLS
REQUIRE PAINTED FINISH
(COLOURS TBC)






Revision	Details	Name and Date
Address / Scheme		
Museum of Liverpool Wondrous Place 2021		
Title		
Stage & Screen Theatres		
Floor		
2		
Drawing Number		Revision
NML - 10 /		
Scale	Date	Drawn
A2	1:20	16.03.21
Status		VS
NATIONAL MUSEUMS LIVERPOOL		
national museums liverpool 127 dale street liverpool L2 2JH		

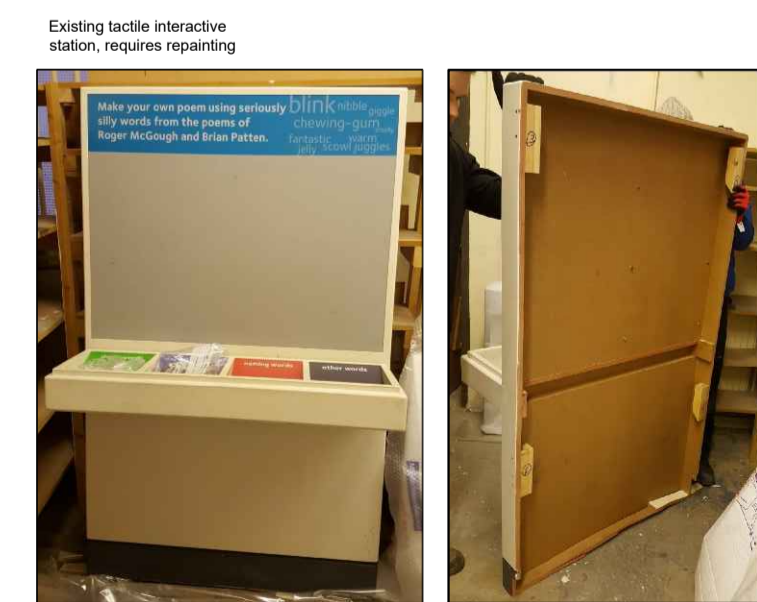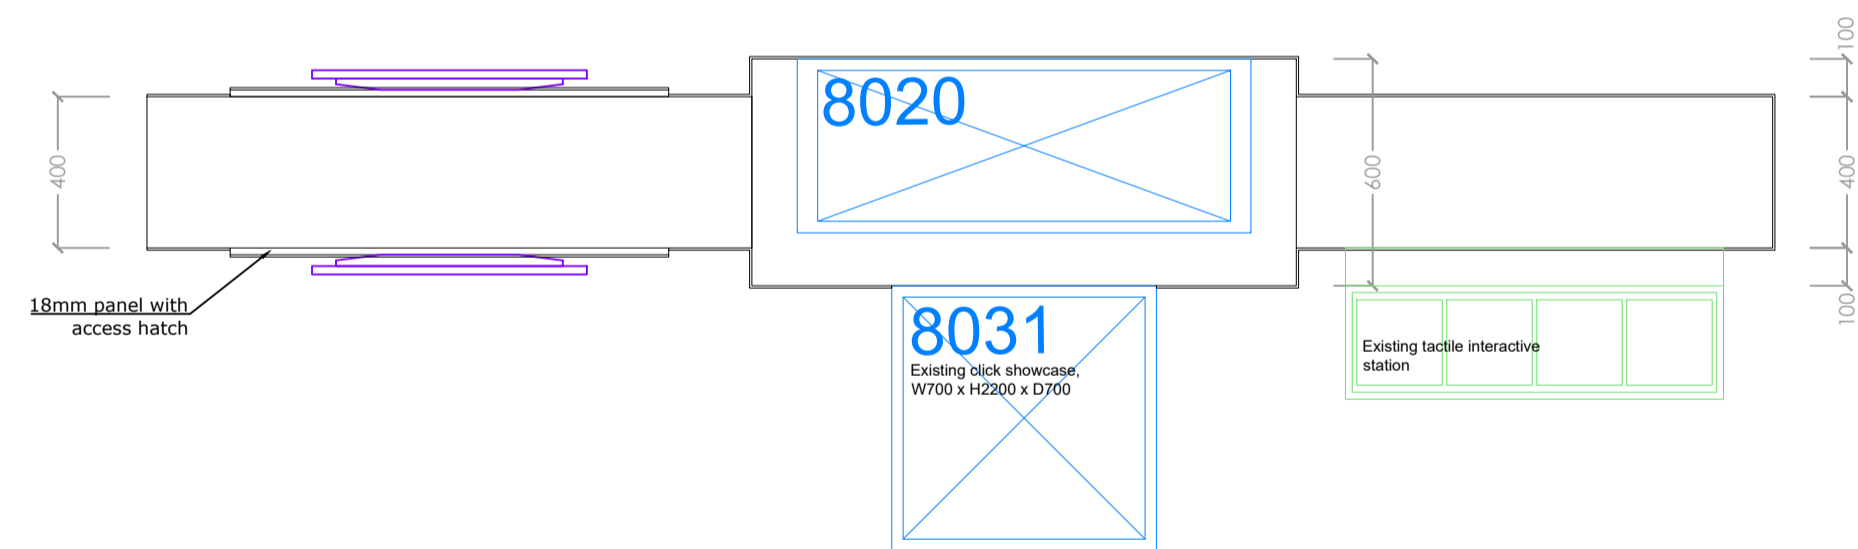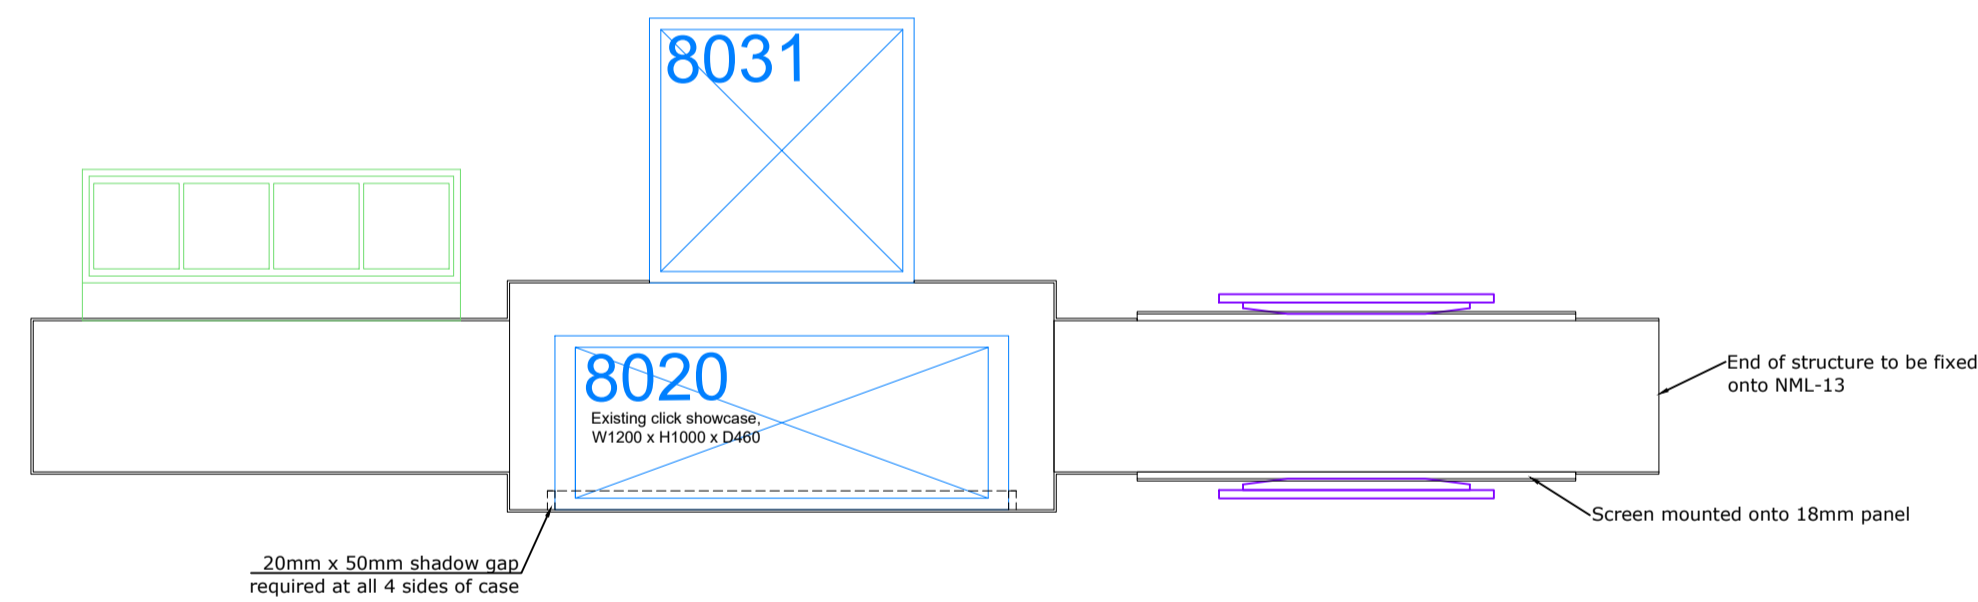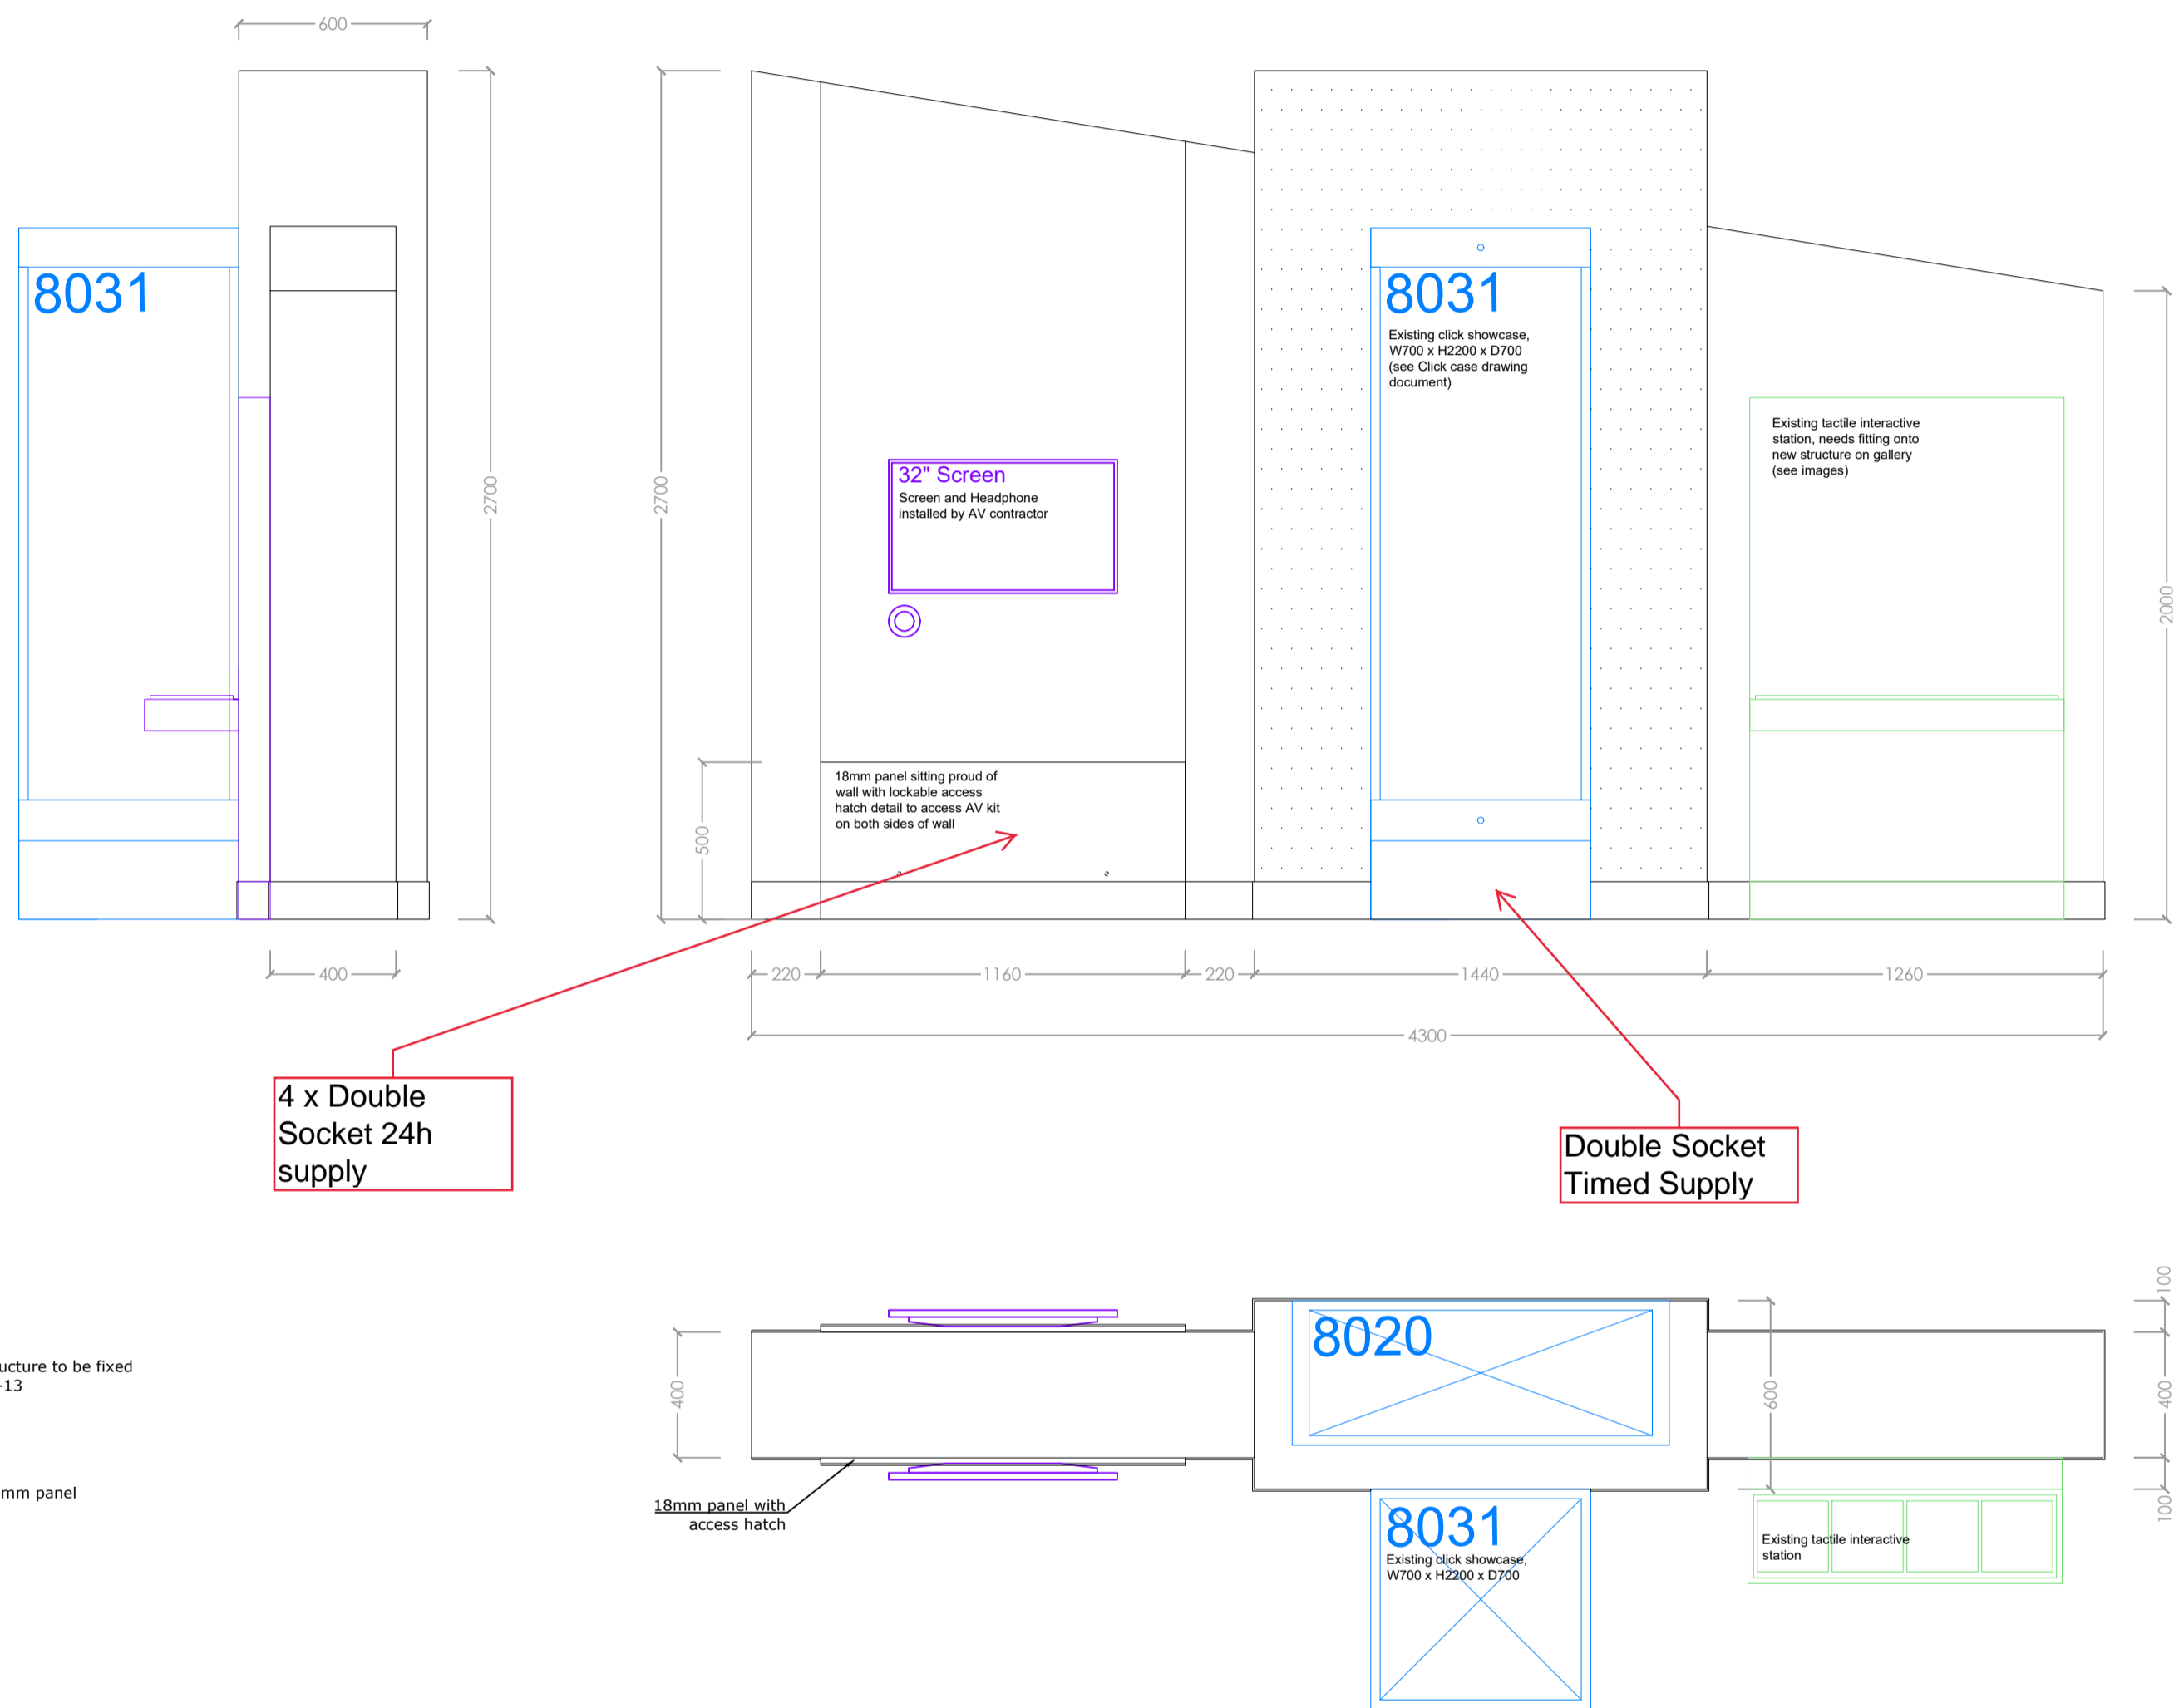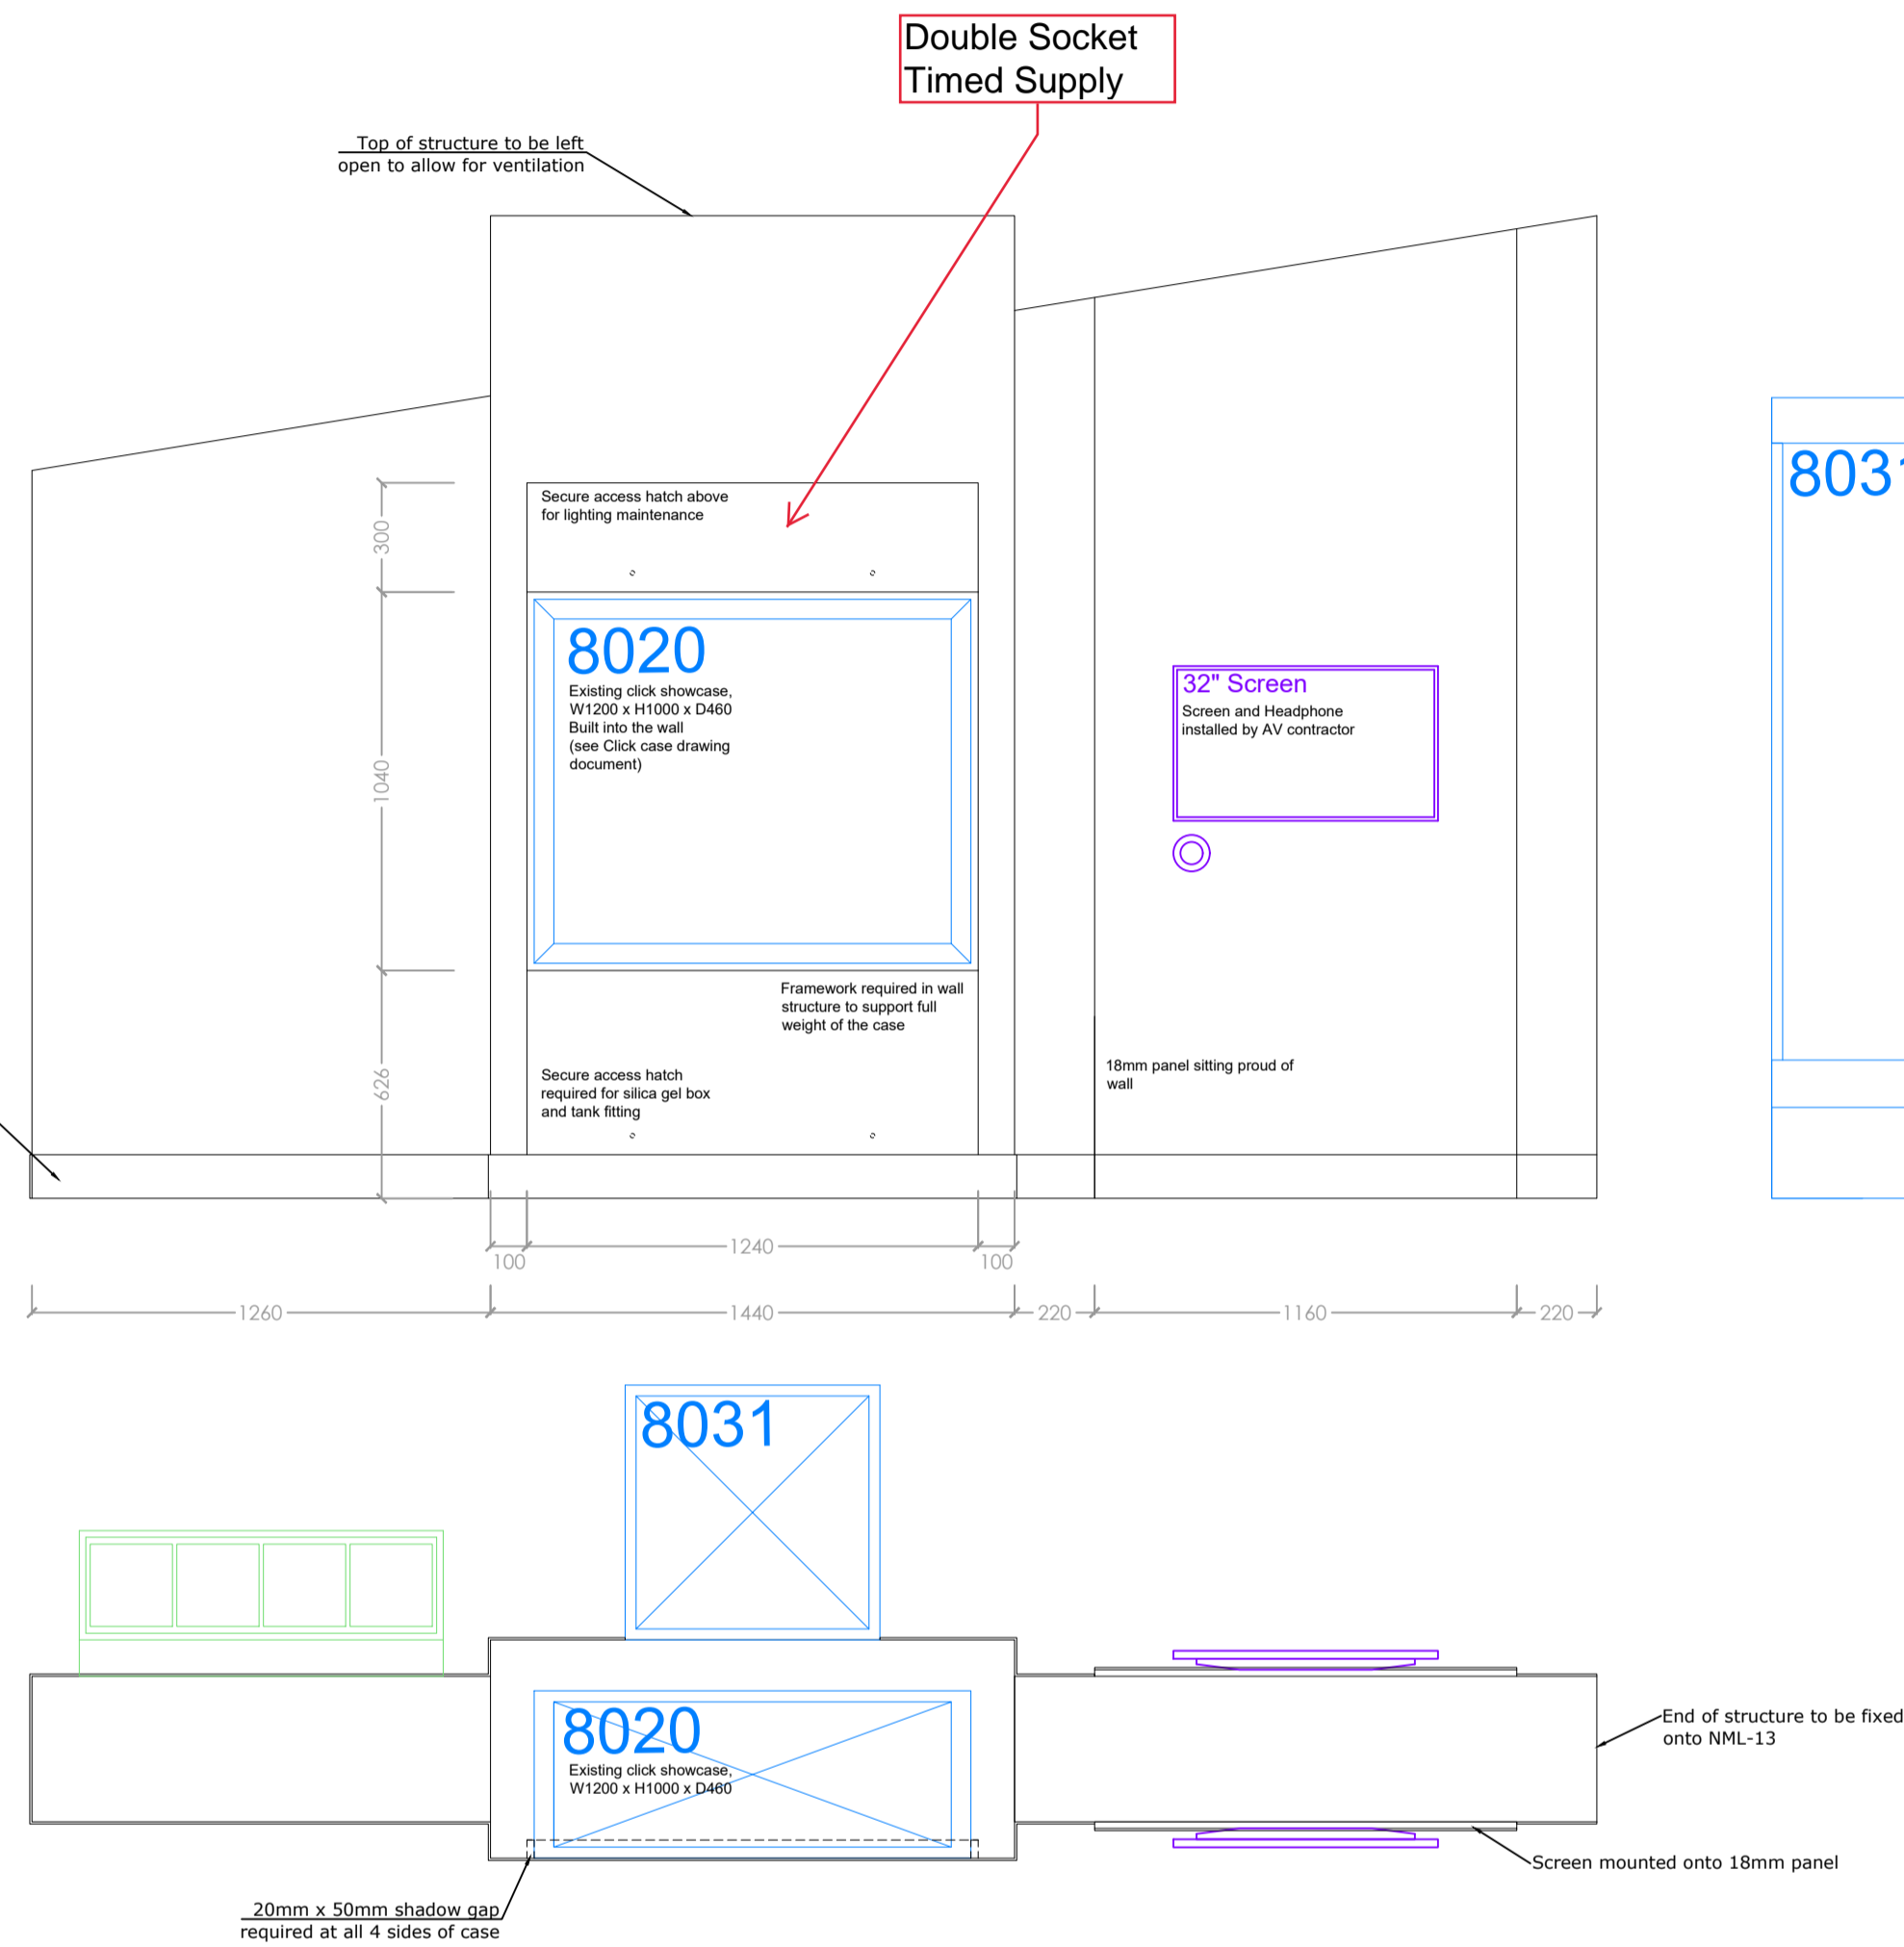

WALL SECTIONS FINISHED WITH AQUASEAL FOR WALLPAPER GRAPHICS

ALL OTHER WALLS REQUIRE PAINTED FINISH (COLOURS TBC)


Revision	Details	Name and Date
Address / Scheme		
Museum of Liverpool		
Wondrous Place 2021		
Title		
Stage & Screen		
Small Screen		
Floor		
2		
Drawing Number		Revision
NML - 11 /		
Scale	Date	Drawn
A1	1:20	08.03.21
Status		VS
NATIONAL MUSEUMS LIVERPOOL		
national museums liverpool 127 dale street liverpool L2 2JH		

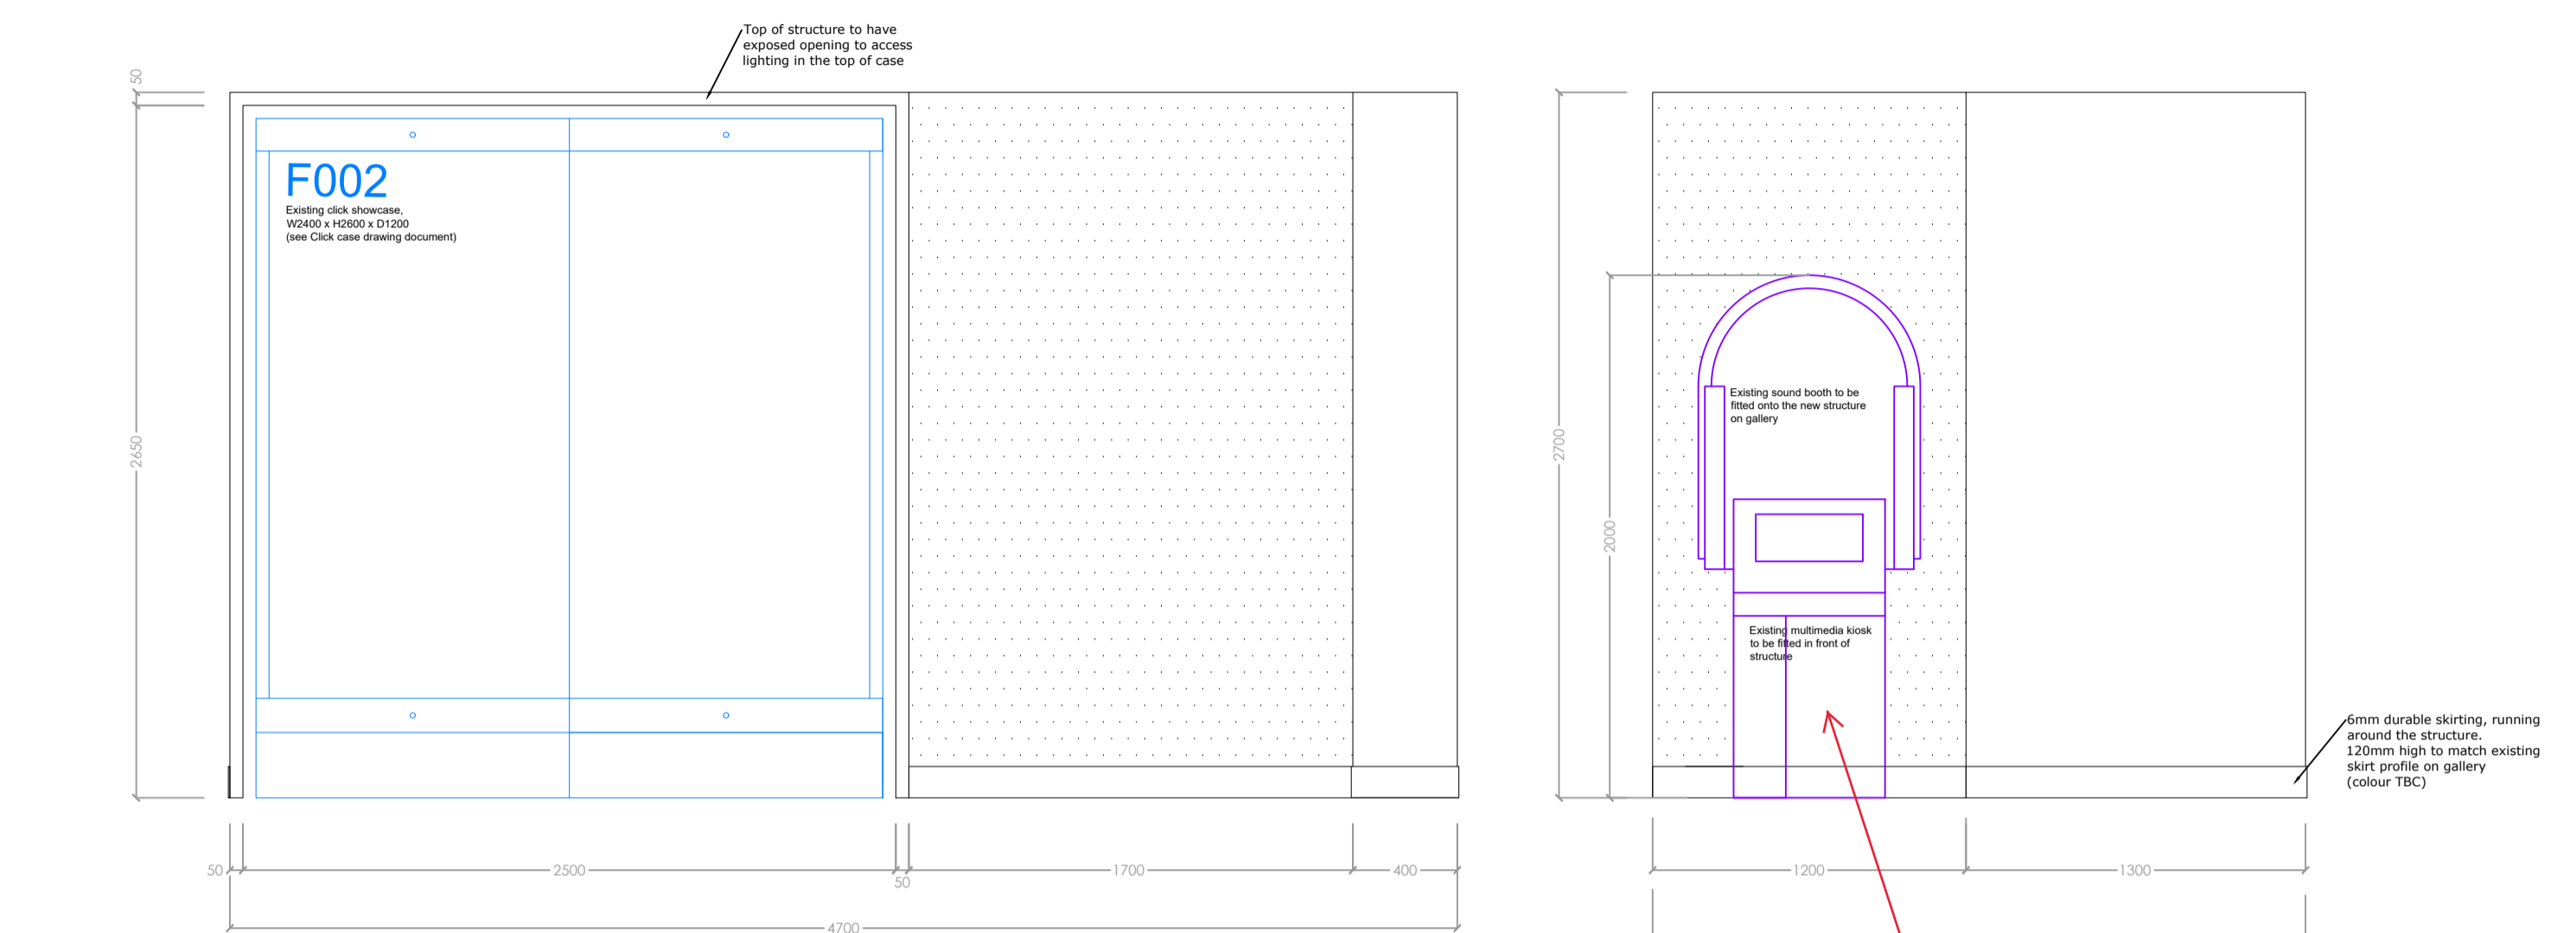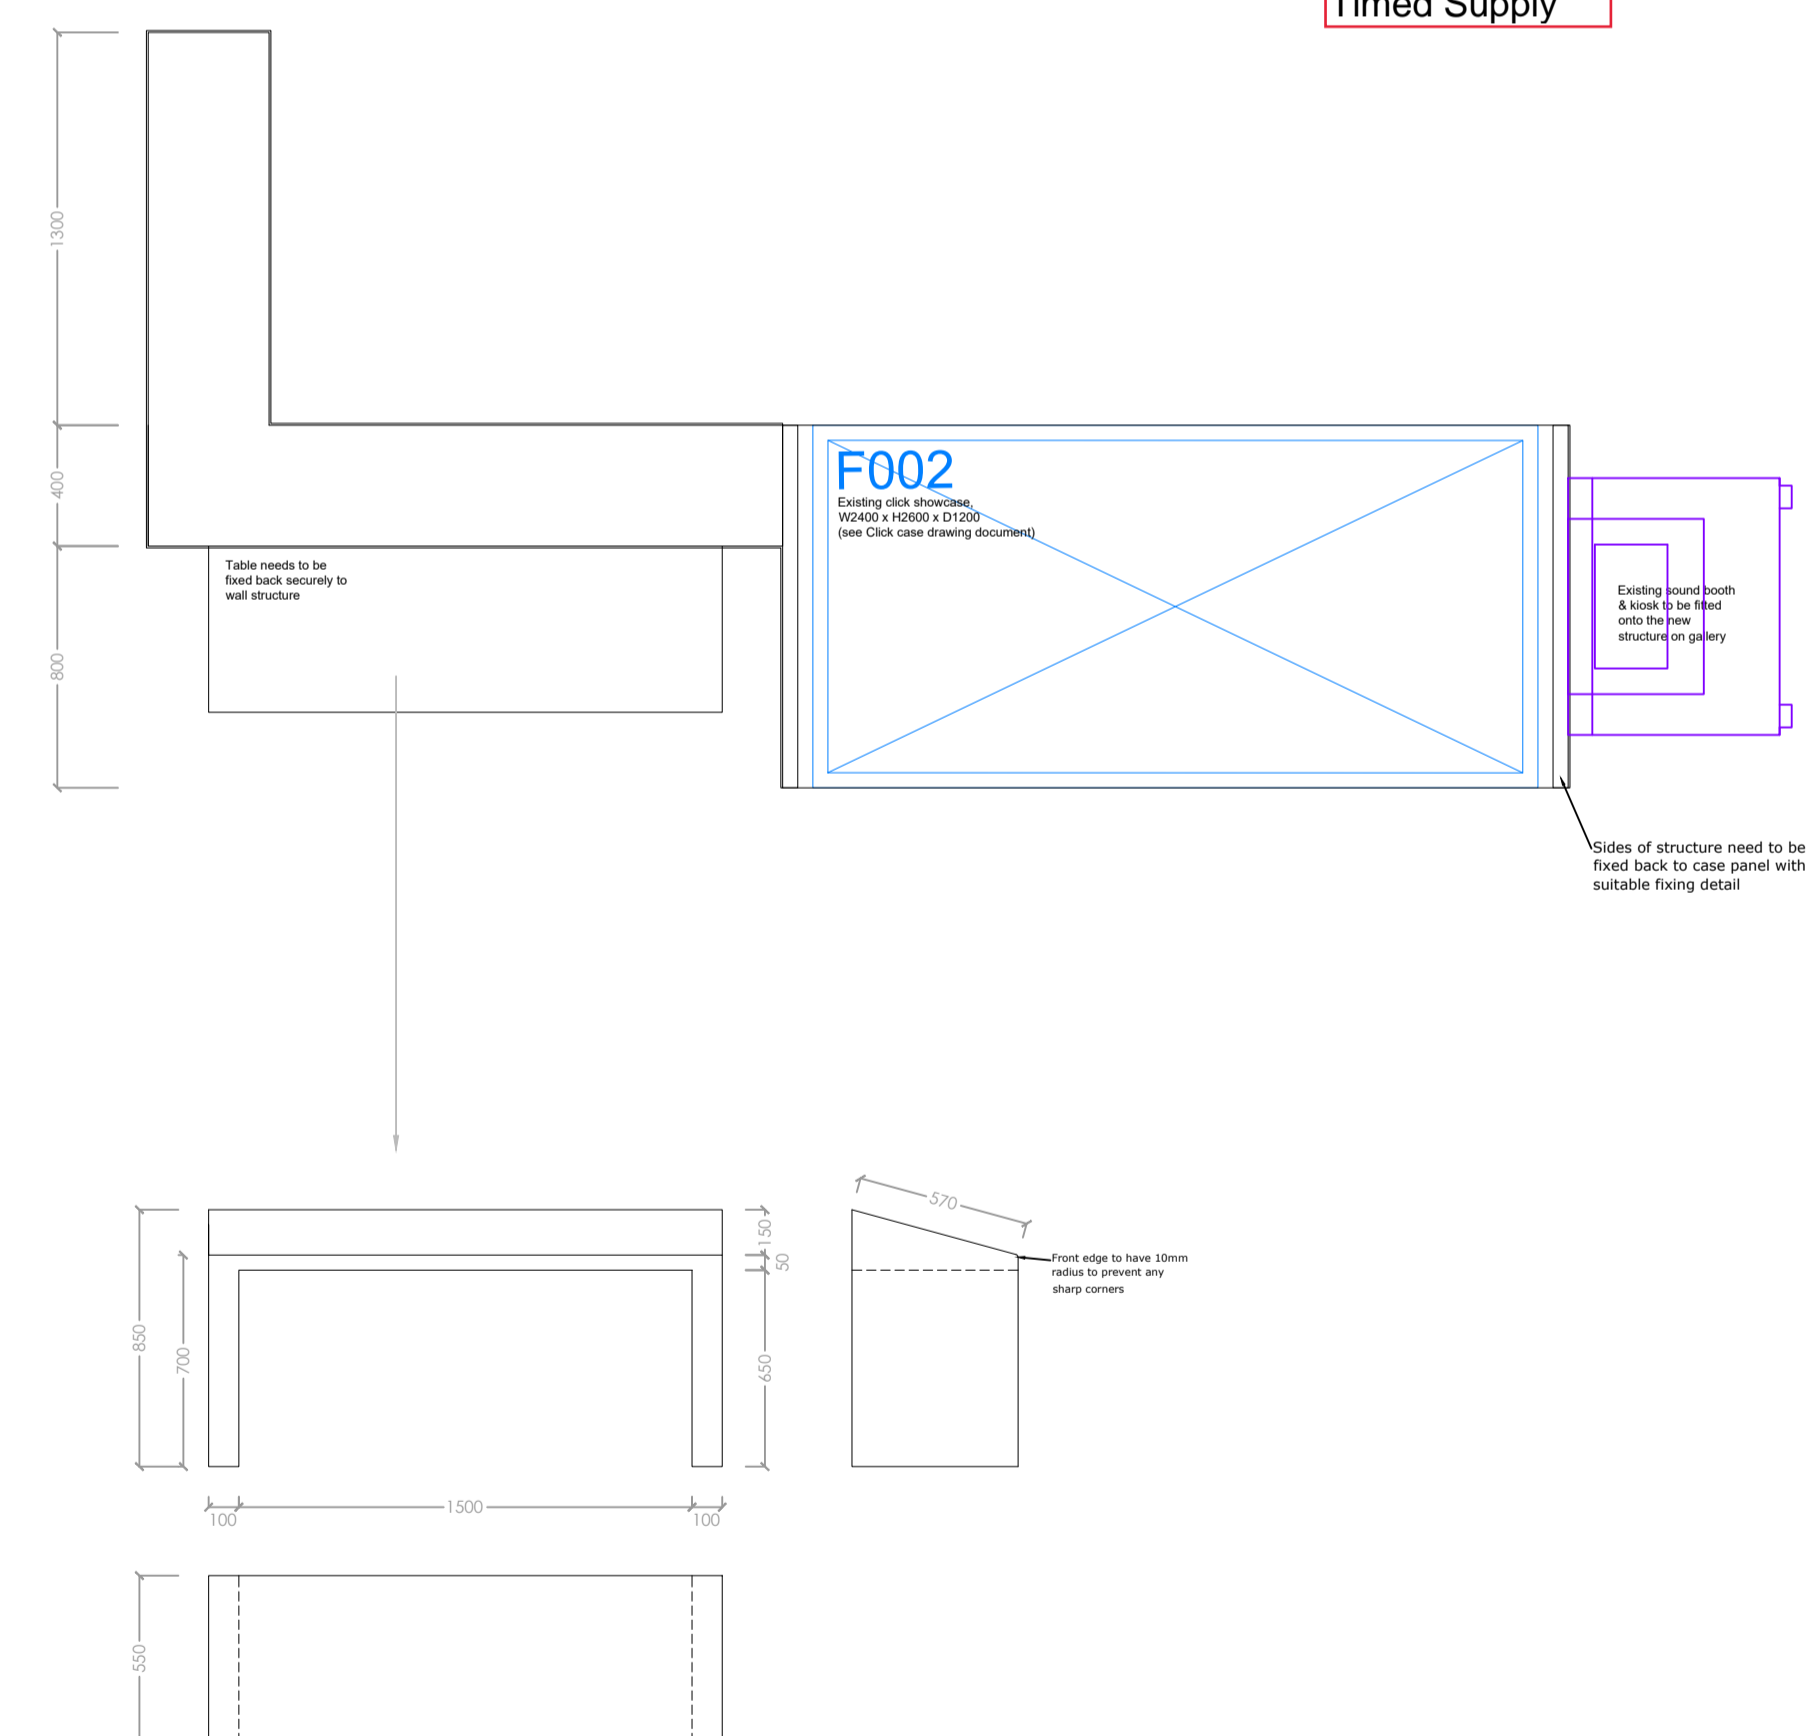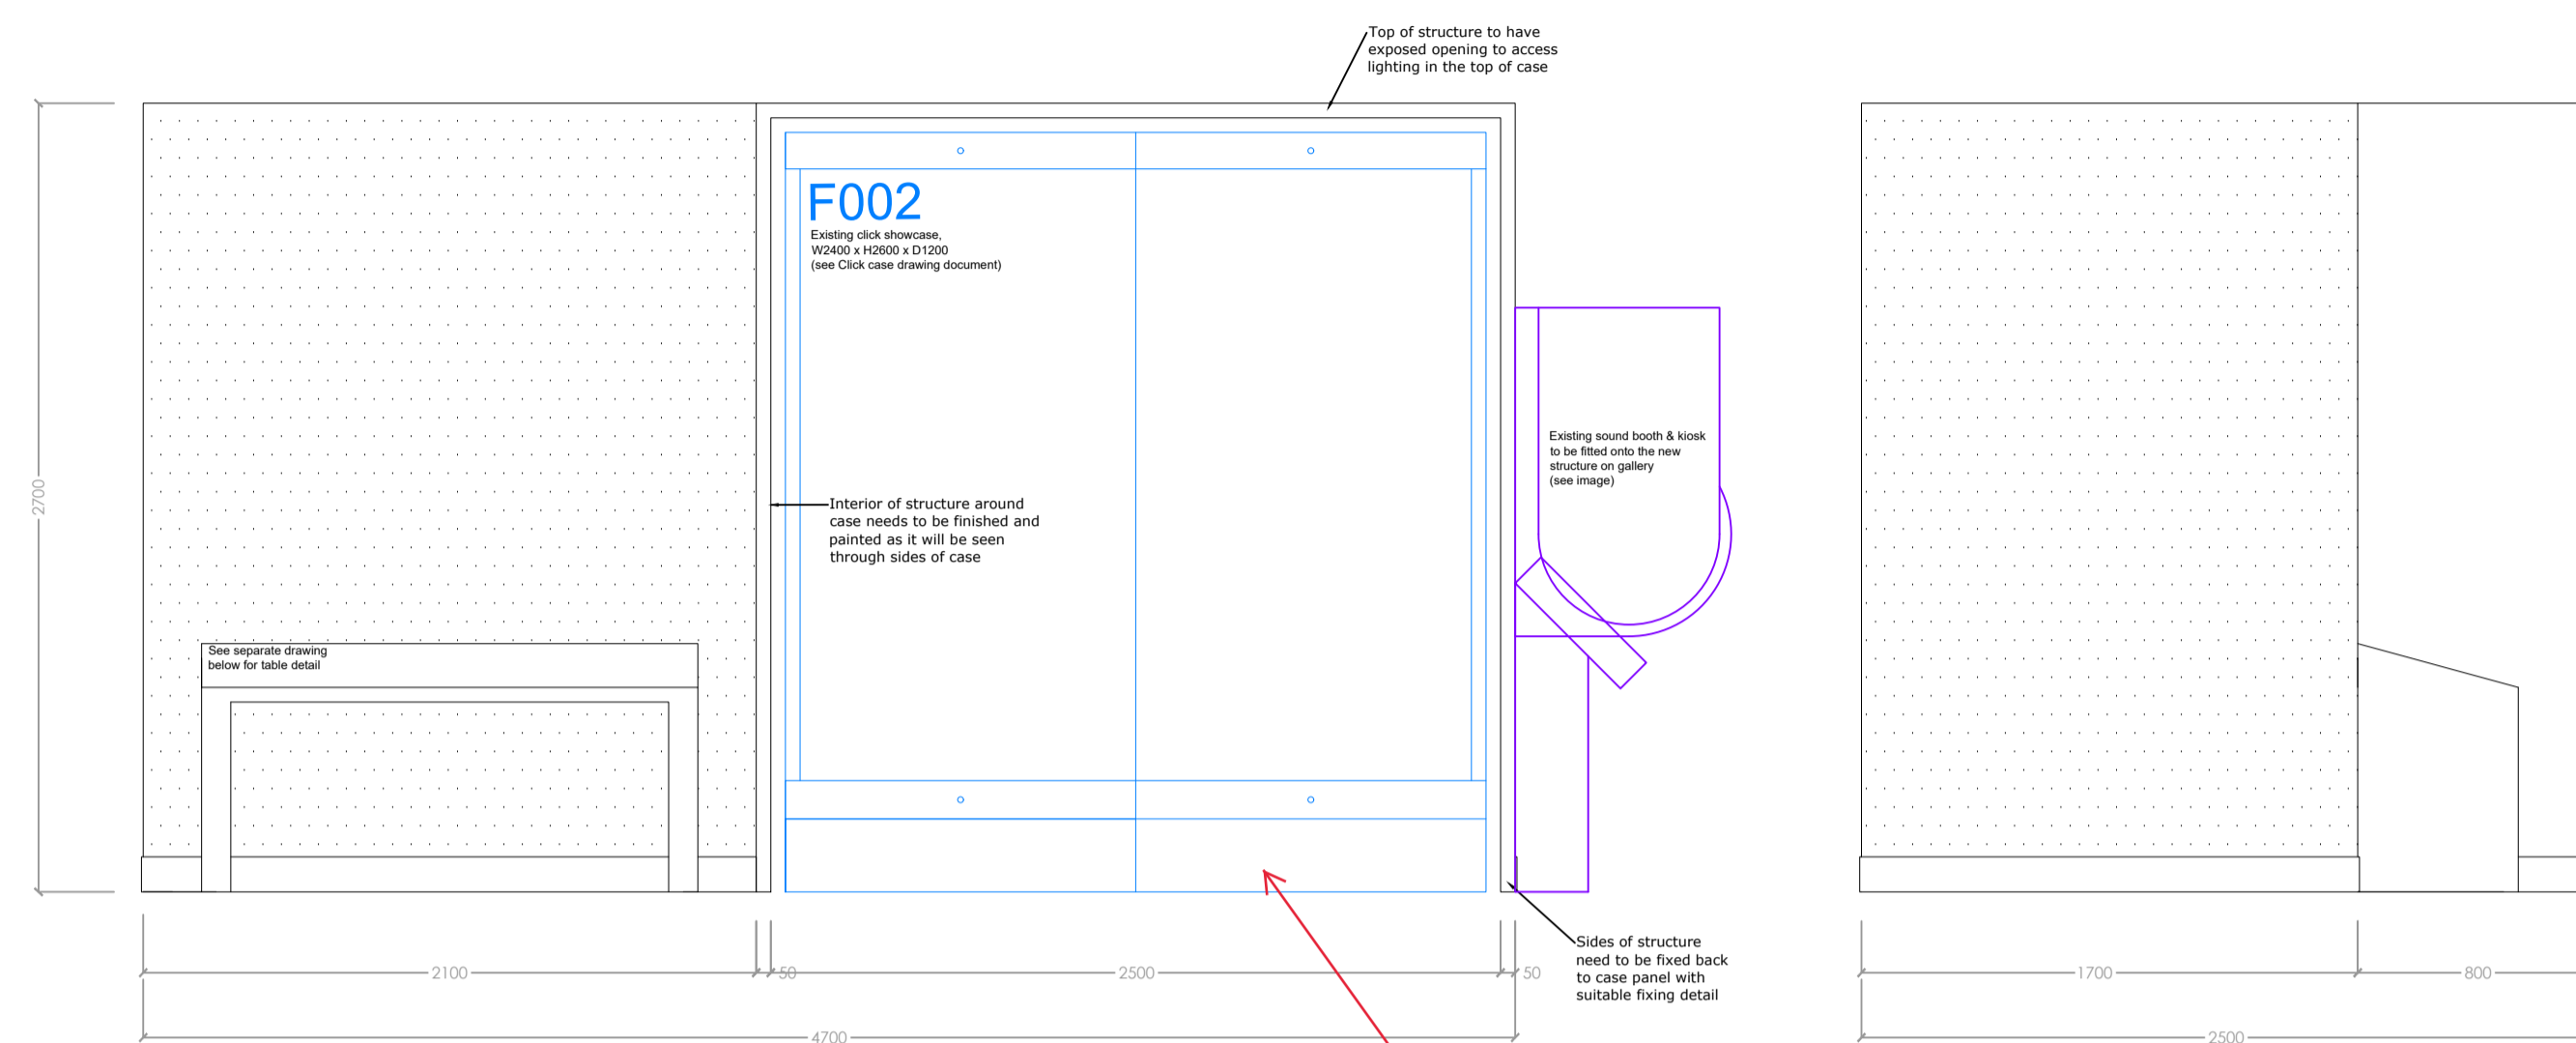




WALL SECTIONS FINISHED
WITH AQUASEAL FOR
WALLPAPER GRAPHICS

ALL OTHER WALLS
REQUIRE PAINTED FINISH
(COLOURS TBC)

Revision	Details	Name and Date	
Address / Scheme Museum of Liverpool Wondrous Place 2021			
Title Music Intro			
Floor 2			
Drawing Number NML - 12 /		Revision	
A1	Scale 1:25	Date 08.03.21	Drawn VS
Status NATIONAL MUSEUMS LIVERPOOL			
national museums liverpool 127 dale street liverpool L2 2JH			

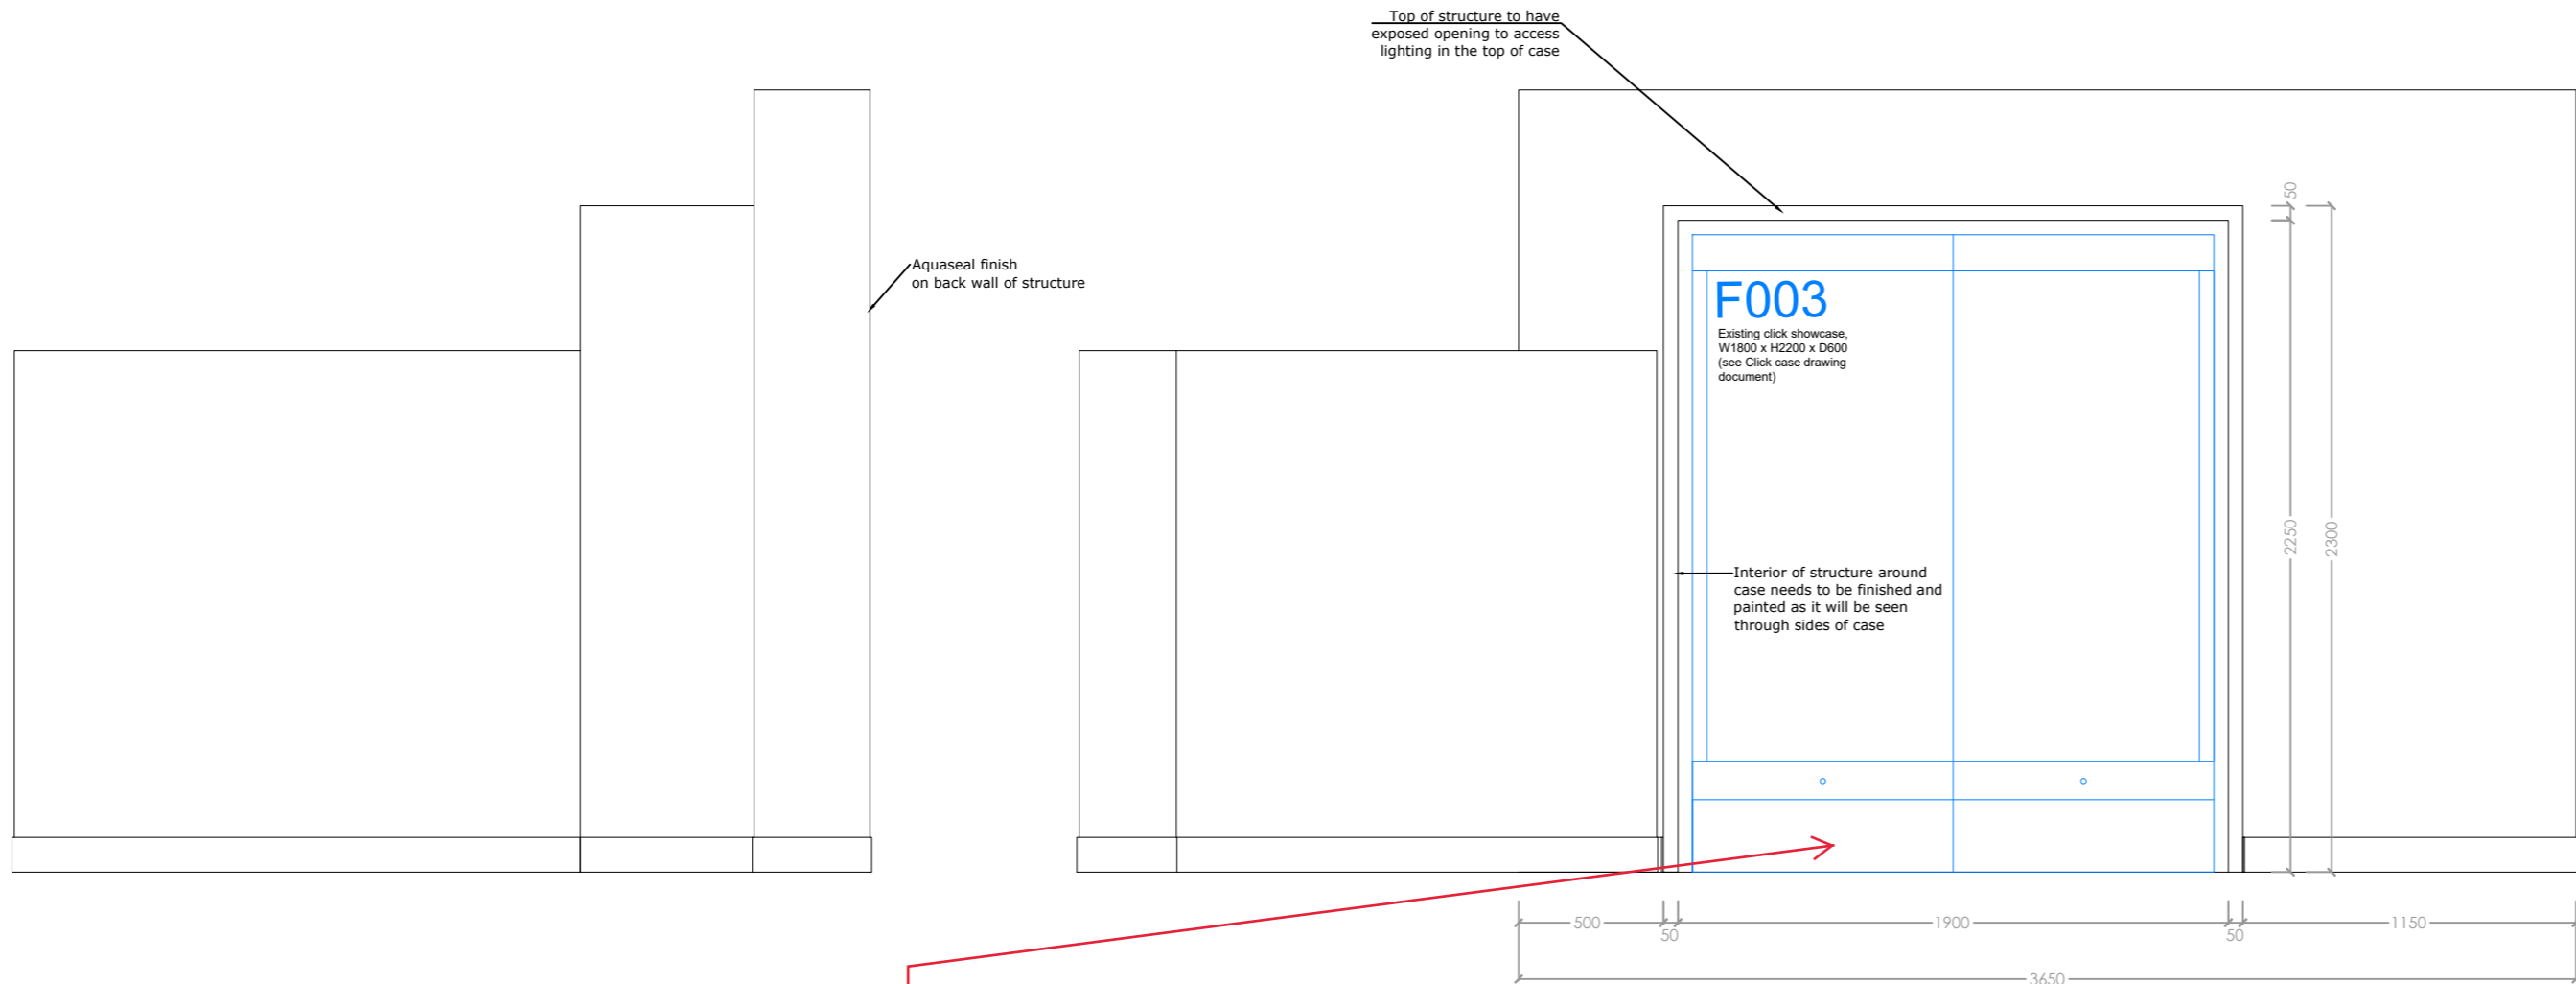


Double Socket
Timed Supply

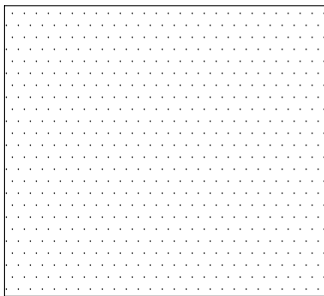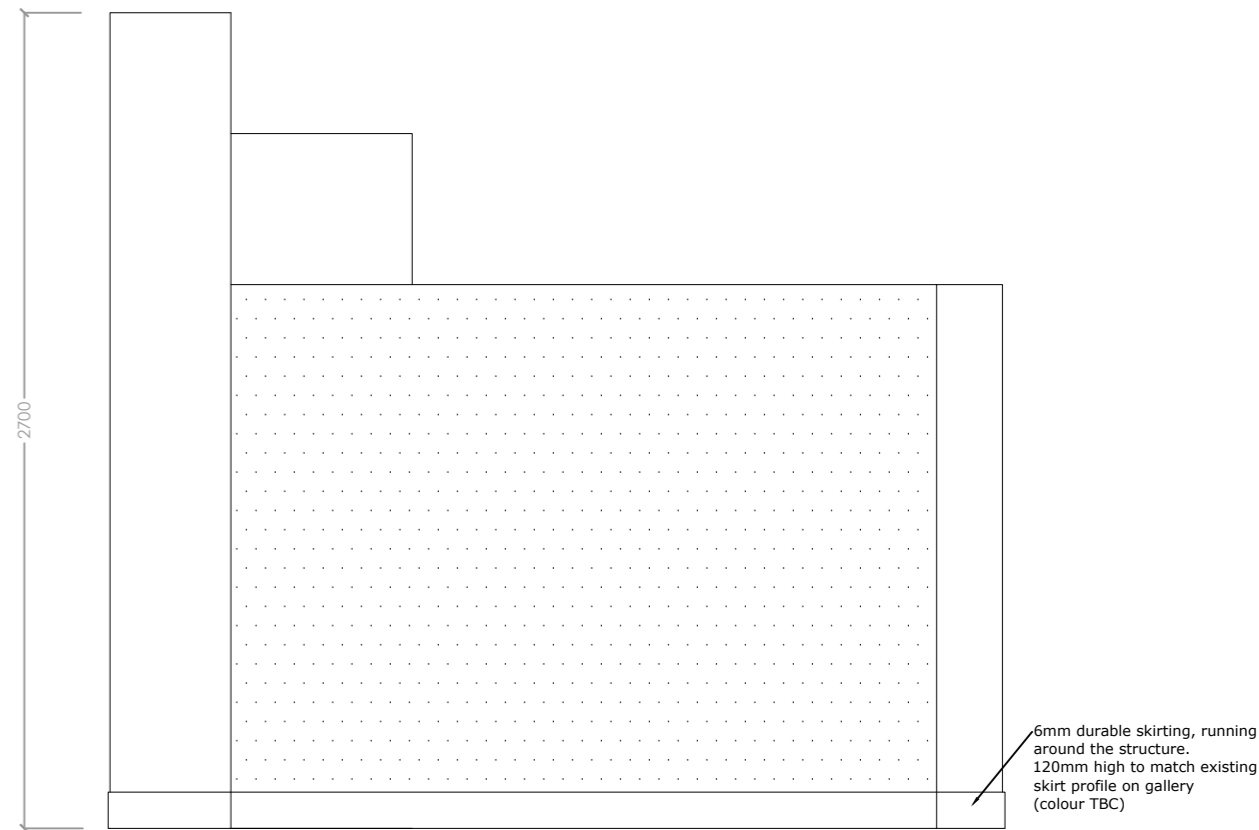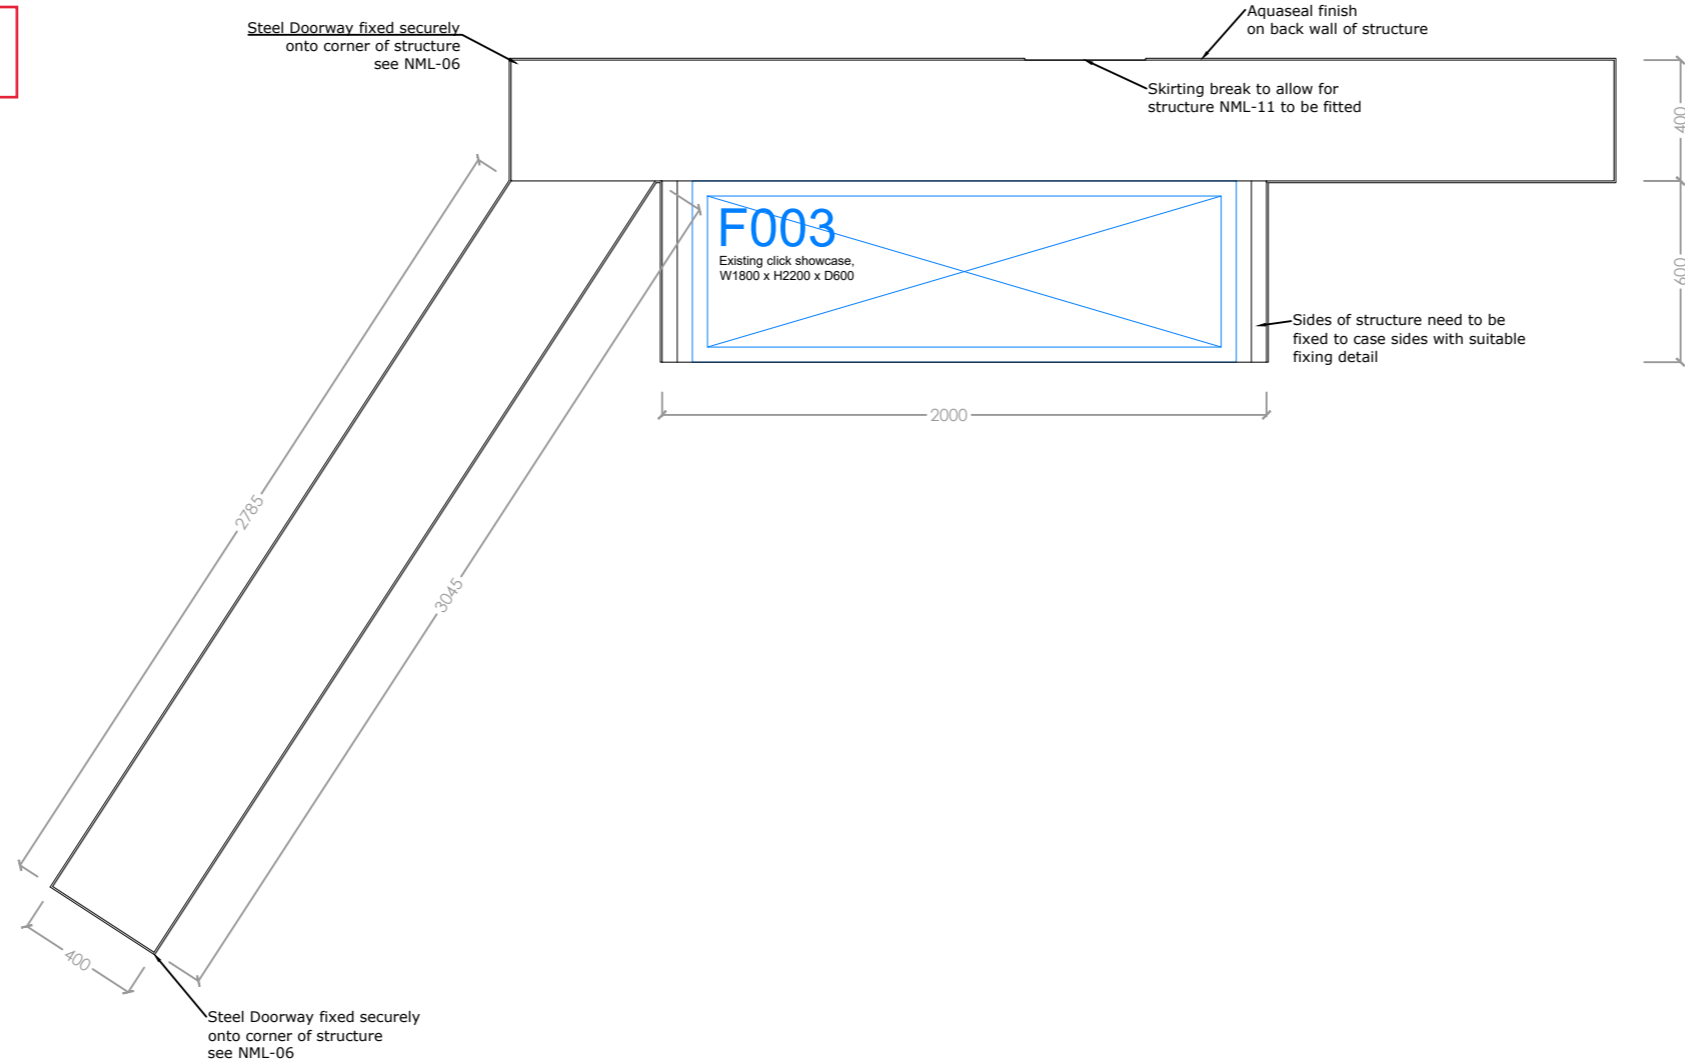



WALL SECTIONS FINISHED
WITH AQUASEAL FOR
WALLPAPER GRAPHICS

ALL OTHER WALLS
REQUIRE PAINTED FINISH
(COLOURS TBC)



Revision	Details	Name and Date
Address / Scheme		
Museum of Liverpool		
Wondrous Place 2021		
Title		
Mucis Influences		
Floor		
2		
Drawing Number		Revision
NML - 13 /		
Scale	Date	Drawn
A2	1:25	16.03.21
Status		VS
NATIONAL MUSEUMS LIVERPOOL		
national museums liverpool 127 dale street liverpool L2 2JH		

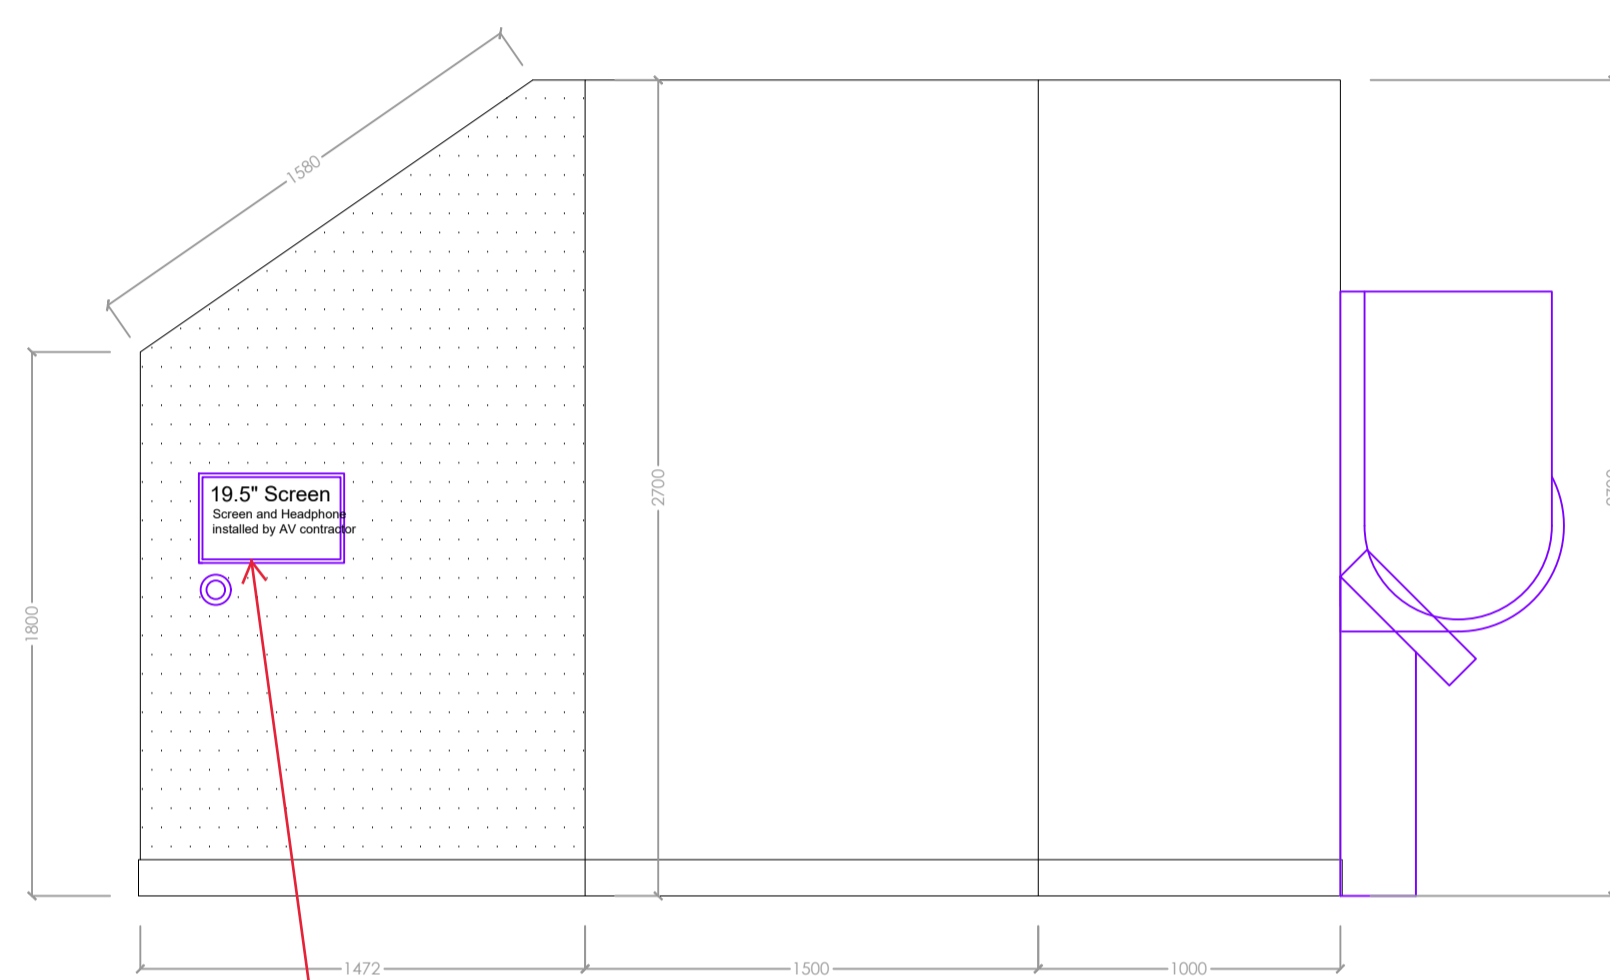


Double Socket
24h Supply

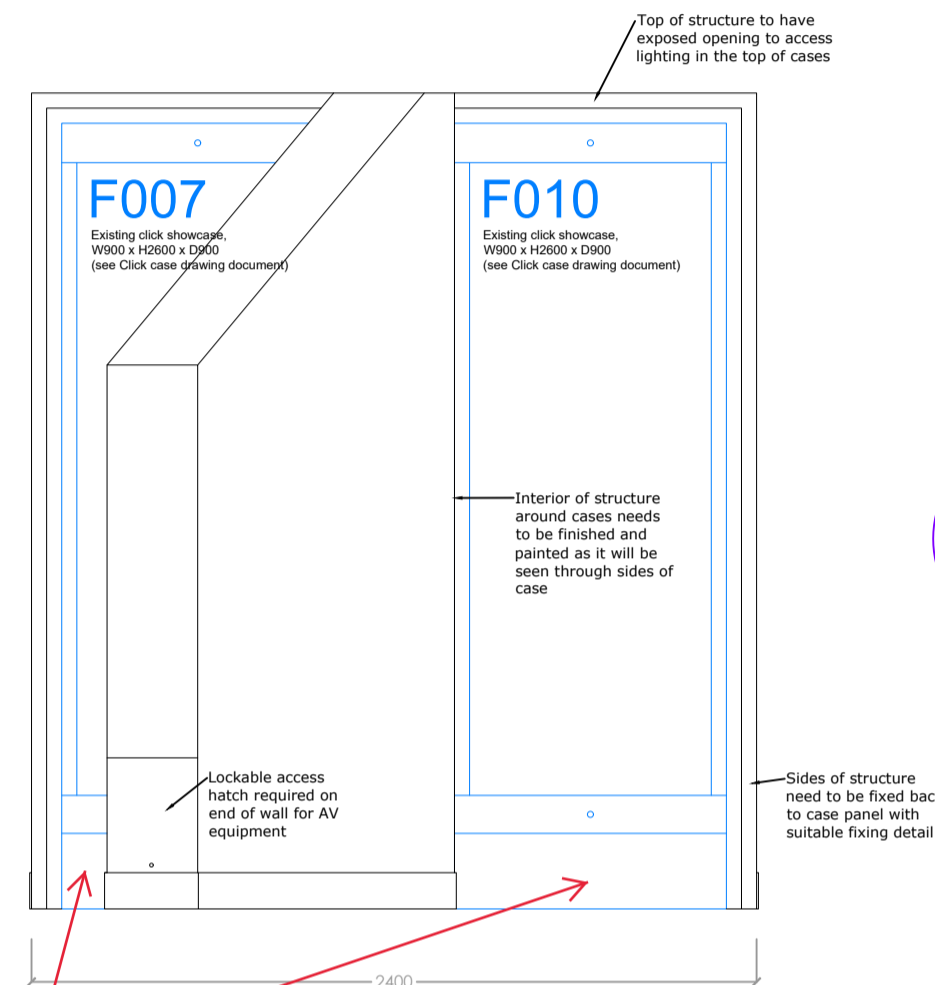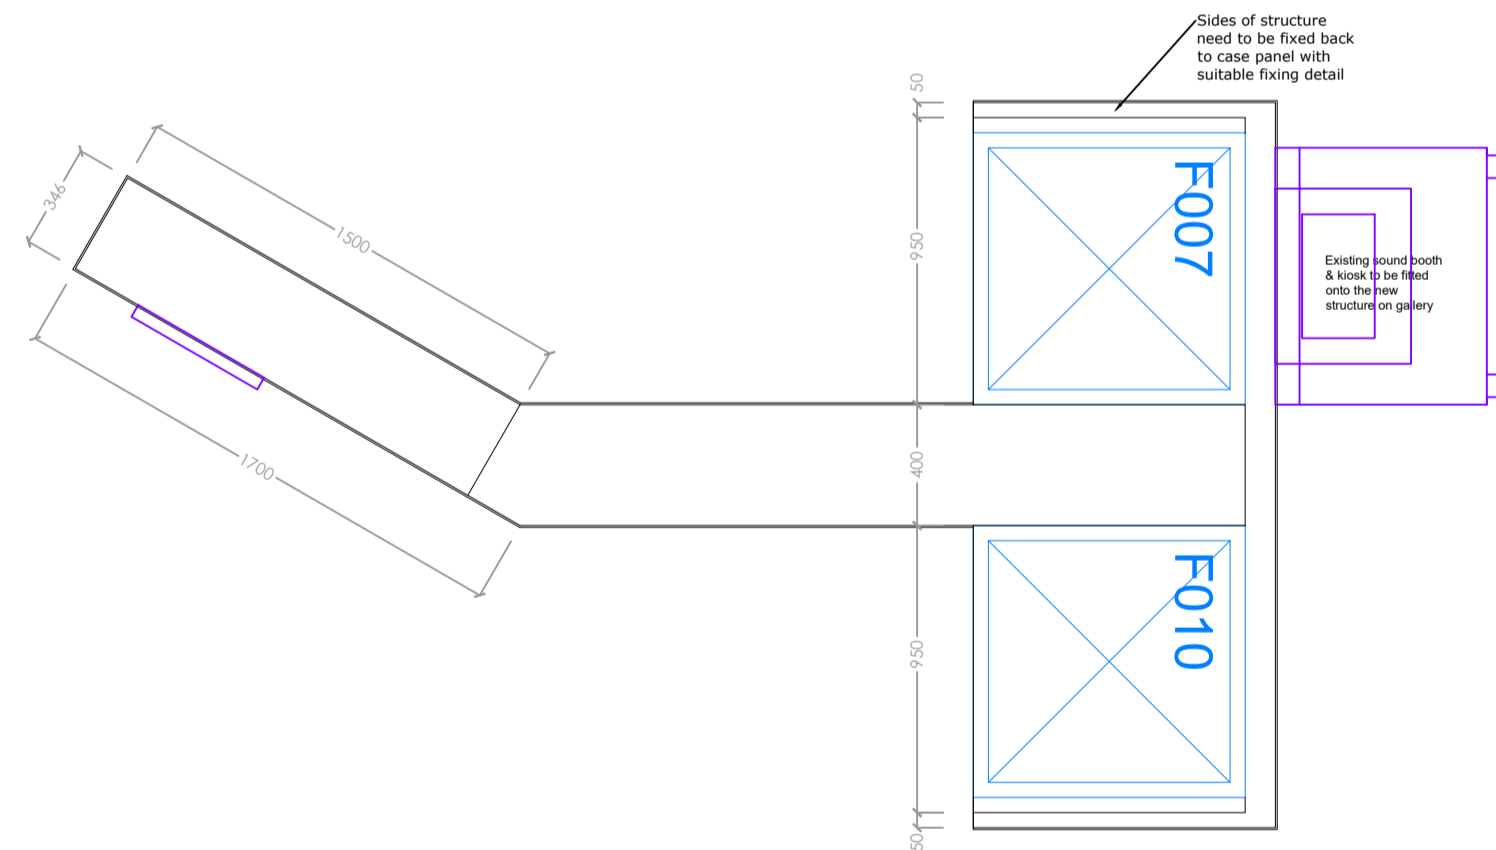

Double Socket
Timed Supply

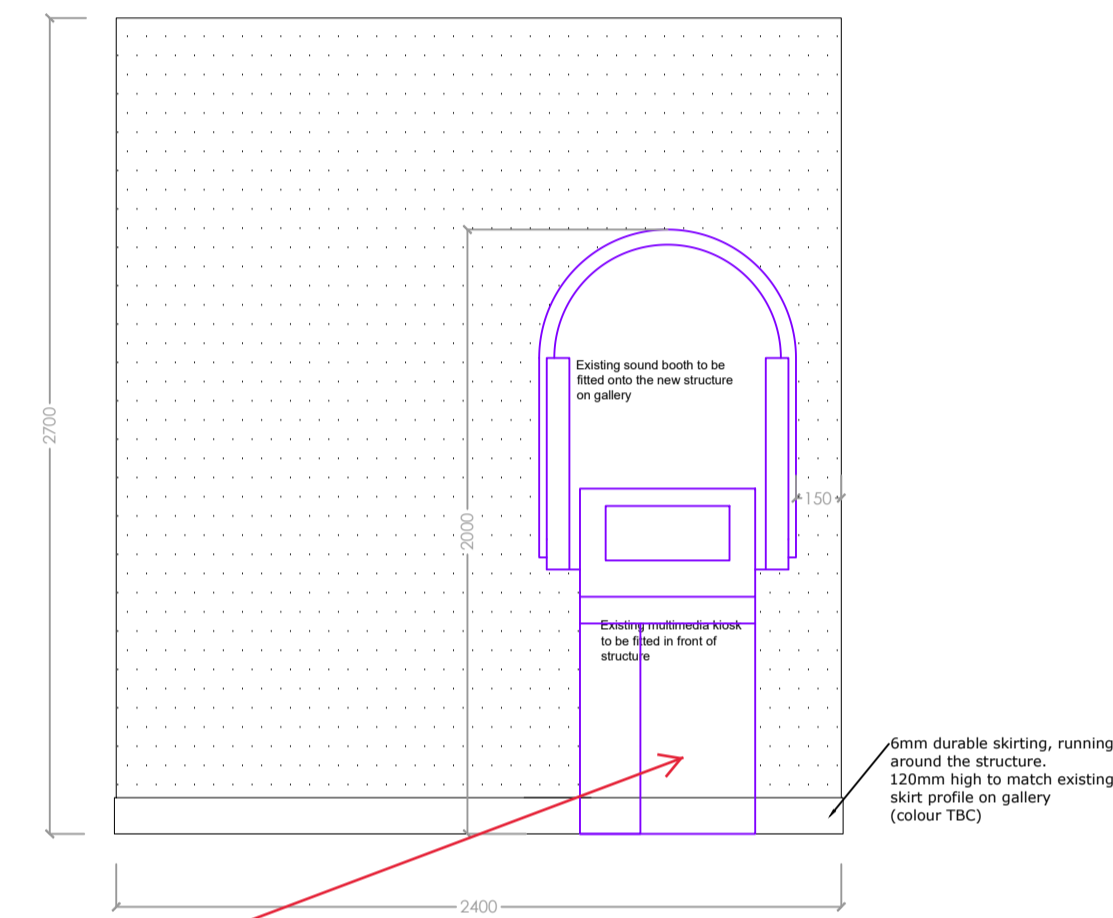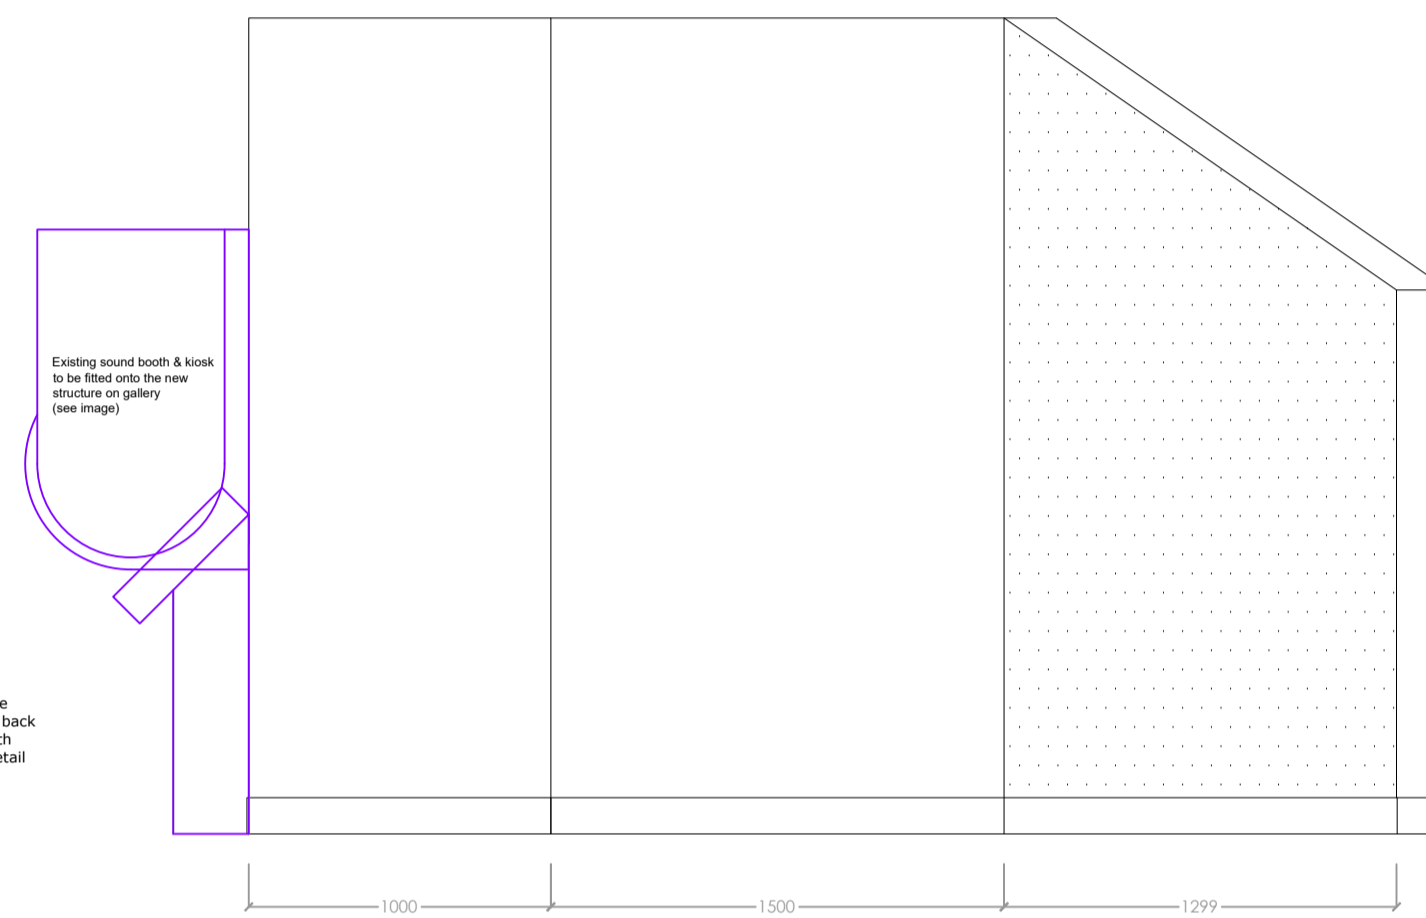


Double Socket
24h Supply

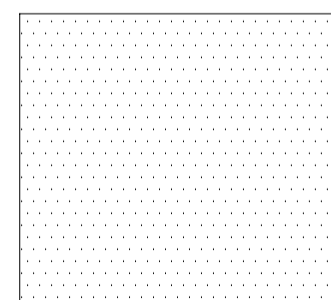

WALL SECTIONS FINISHED
WITH AQUASEAL FOR
WALLPAPER GRAPHICS


ALL OTHER WALLS
REQUIRE PAINTED FINISH
(COLOURS TBC)

Revision	Details	Name and Date
Address / Scheme Museum of Liverpool Wondrous Place 2021		
Title Music Dance		
Floor 2		
Drawing Number NML - 14 /		Revision
A1	Scale 1:25	Date 08.03.21
Drawn VS		Status VS
NATIONAL MUSEUMS LIVERPOOL		
national museums liverpool 127 dale street liverpool L2 2JH		

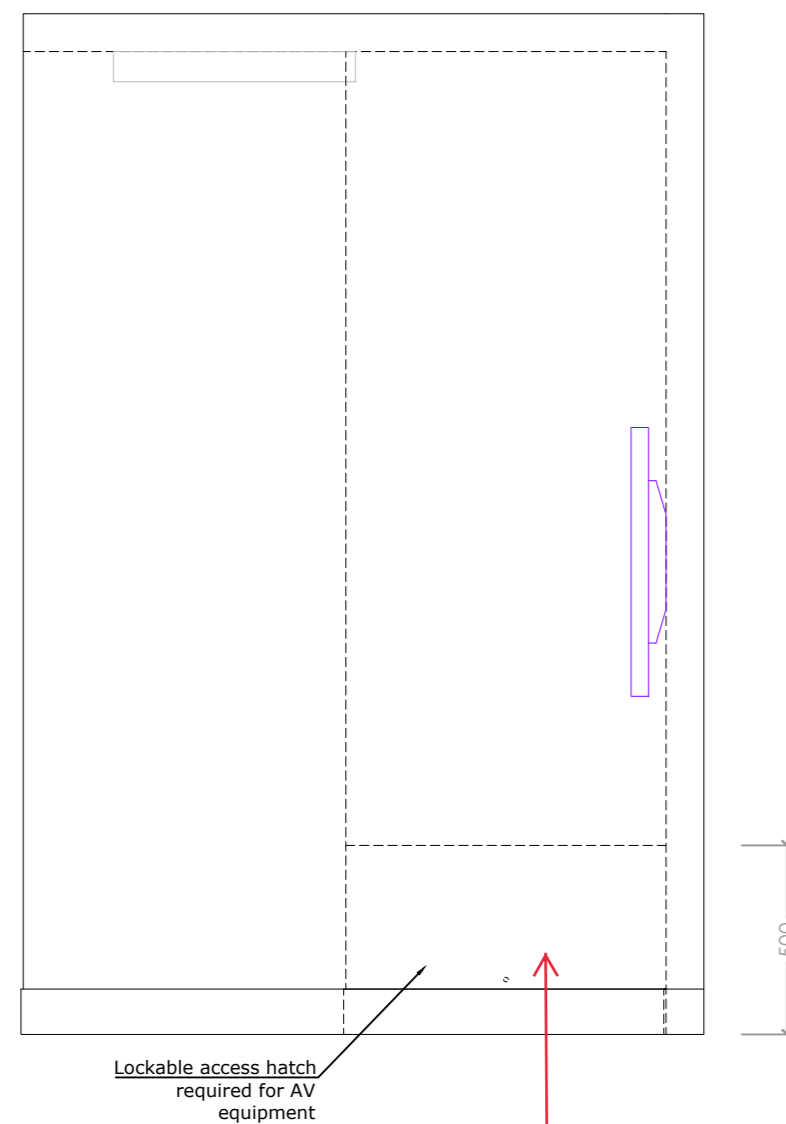

Lockable access hatch
required for AV
equipment


2 x Double
Socket 24h
Supply

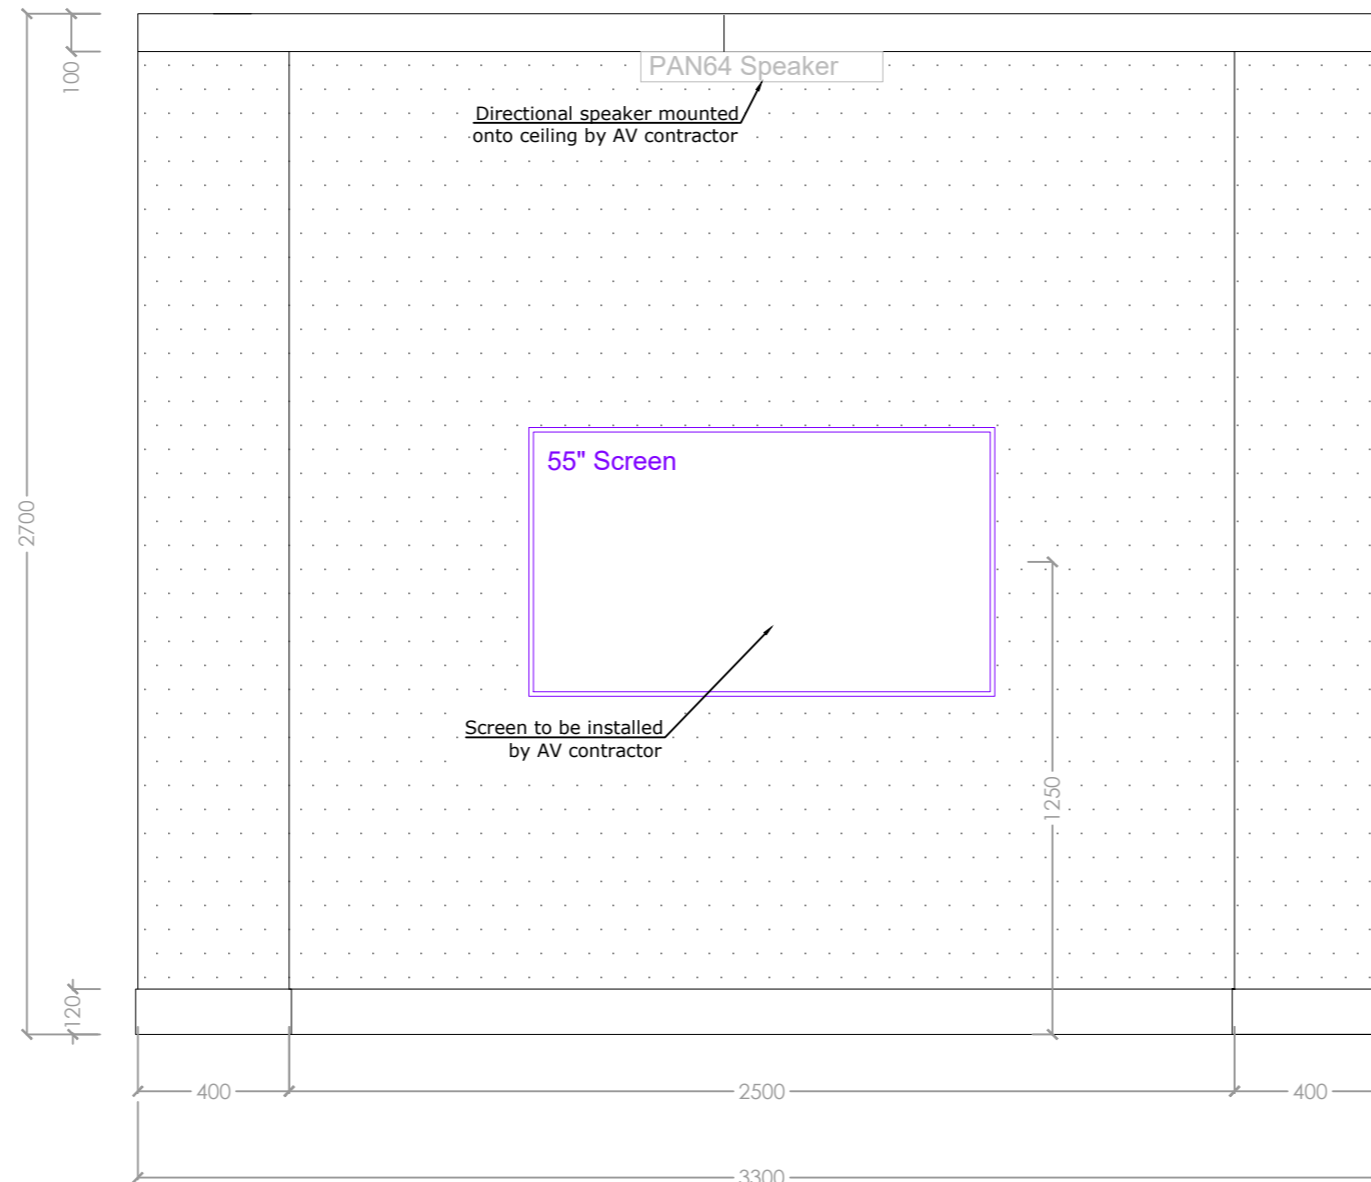


PAN64 Speaker
Directional speaker mounted
onto ceiling by AV contractor

55" Screen

Screen to be installed
by AV contractor

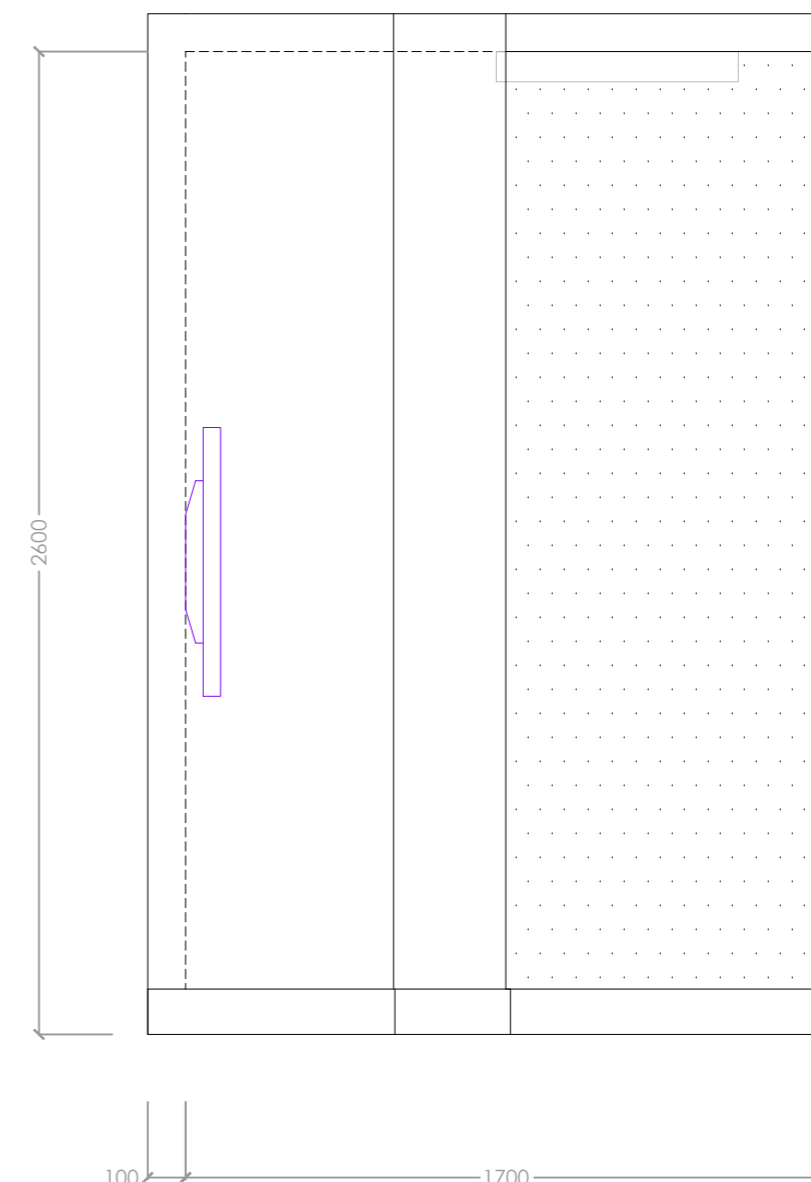


6mm durable skirting, running
around the structure.
120mm high to match existing
skirt profile on gallery
(colour TBC)

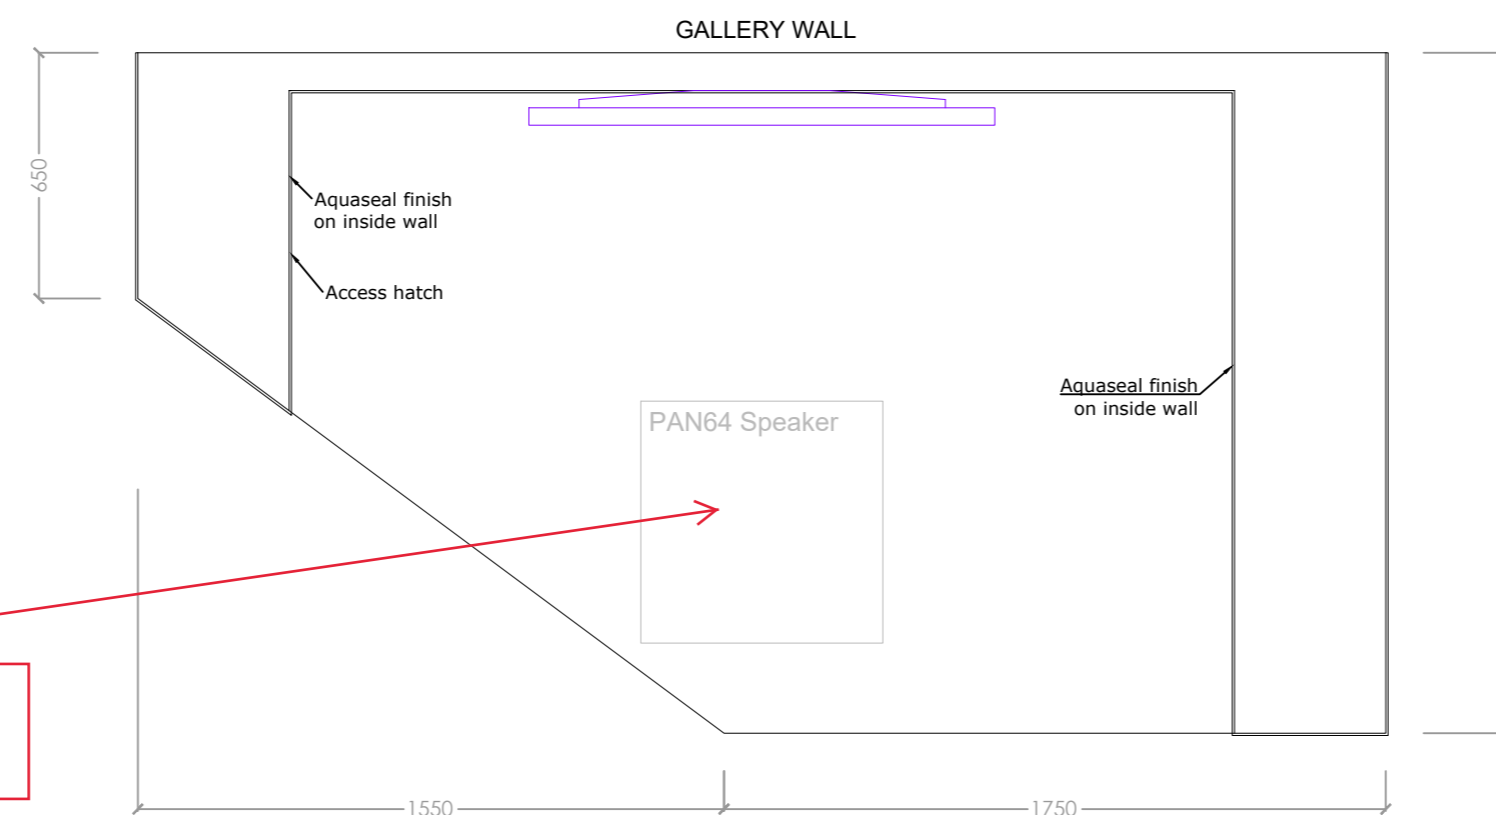

Aquaseal finish
on inside wall
Access hatch

PAN64 Speaker

Aquaseal finish
on inside wall

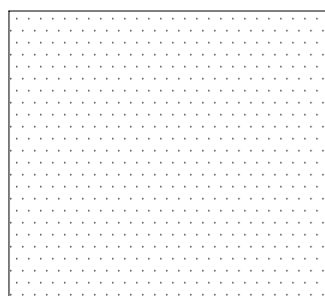


WALL SECTIONS FINISHED
WITH AQUASEAL FOR
WALLPAPER GRAPHICS


ALL OTHER WALLS
REQUIRE PAINTED FINISH
(COLOURS TBC)

Double Socket
for amp
Timed Supply?




Revision	Details	None	Date
Address / Scheme			
Museum of Liverpool			
Wondrous Place 2021			
Title			
Music Festivals			
Floor			
2			
Drawing Number			Revision
NML - 15 /			
Scale	Date	Drawn	Status
A2	1:20	16.03.21	VS
NATIONAL MUSEUMS LIVERPOOL			
national museums liverpool 127 dale street liverpool L2 2JH			

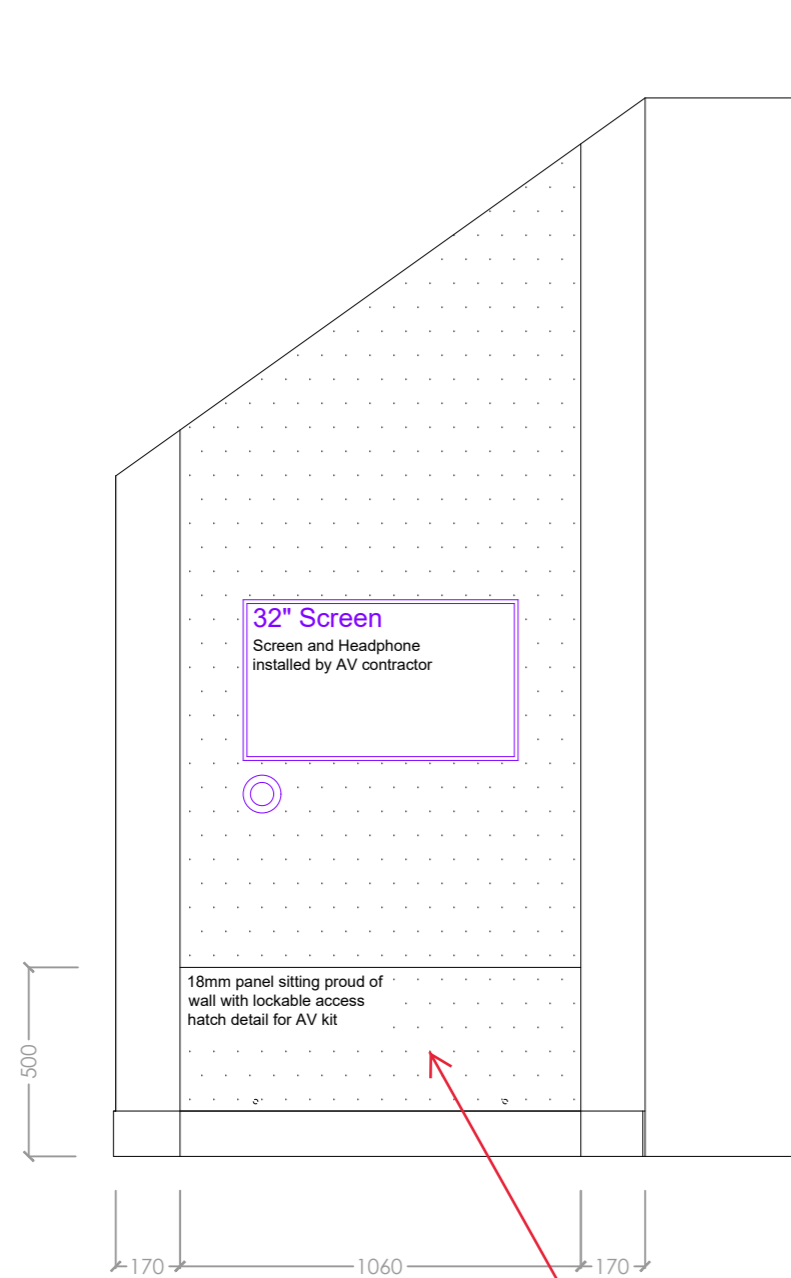

2 x Double
Socket 24h
Supply

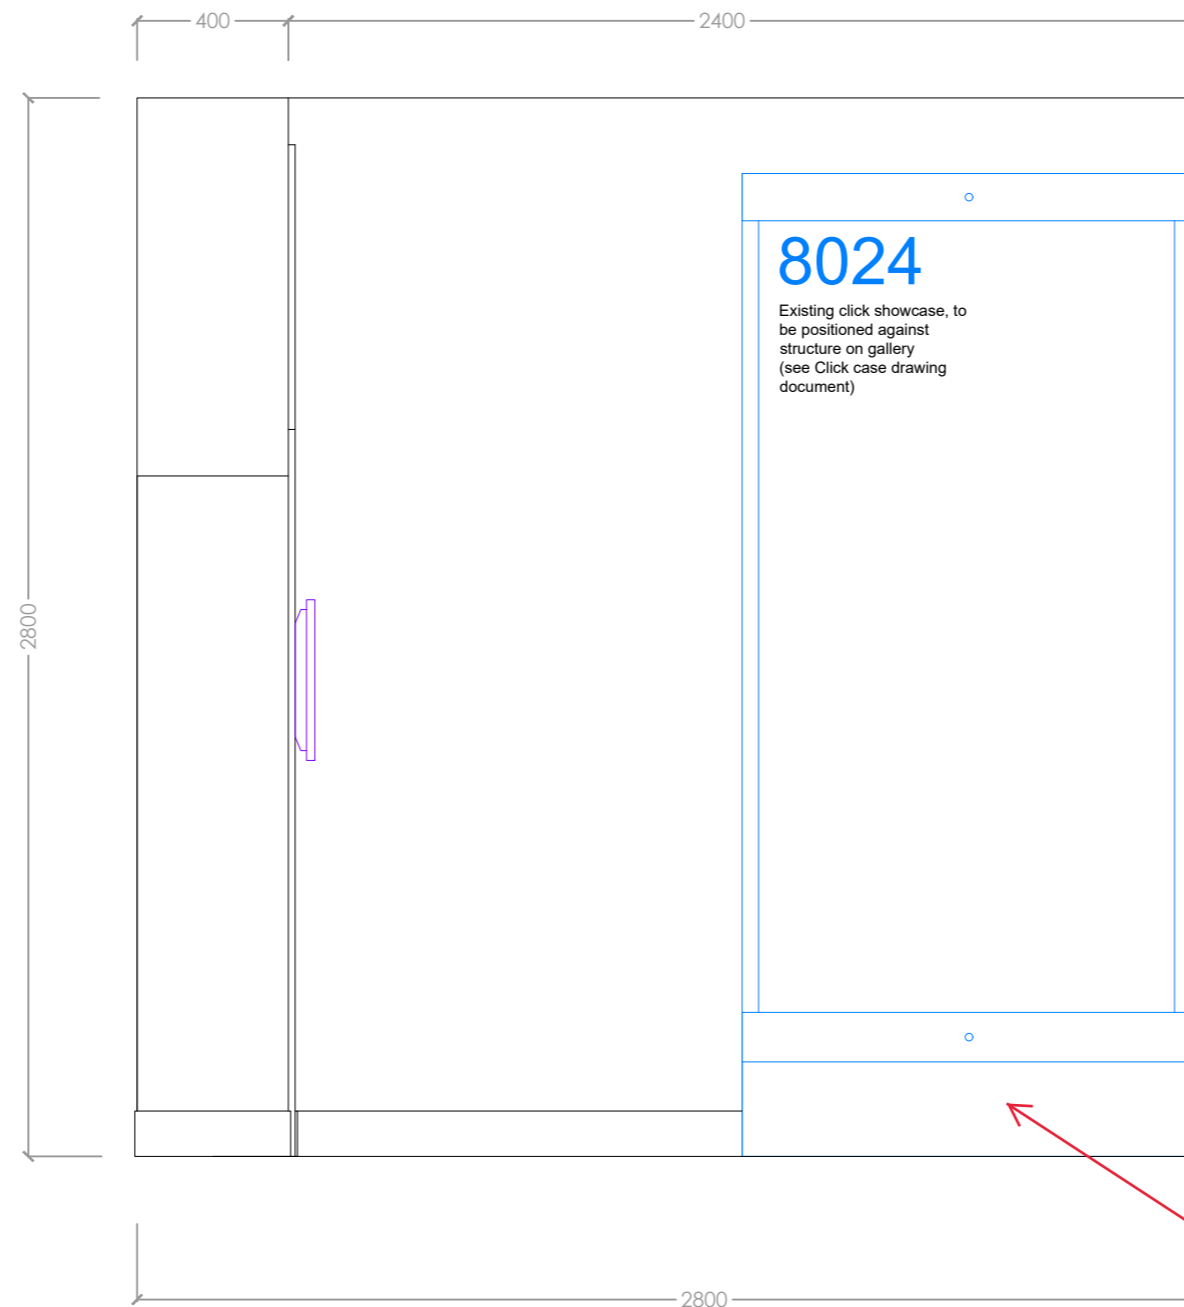


Double Socket
Timed Supply

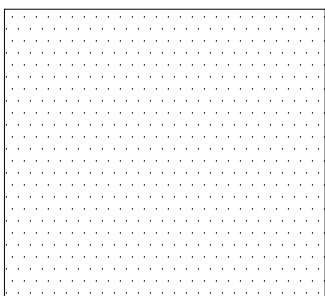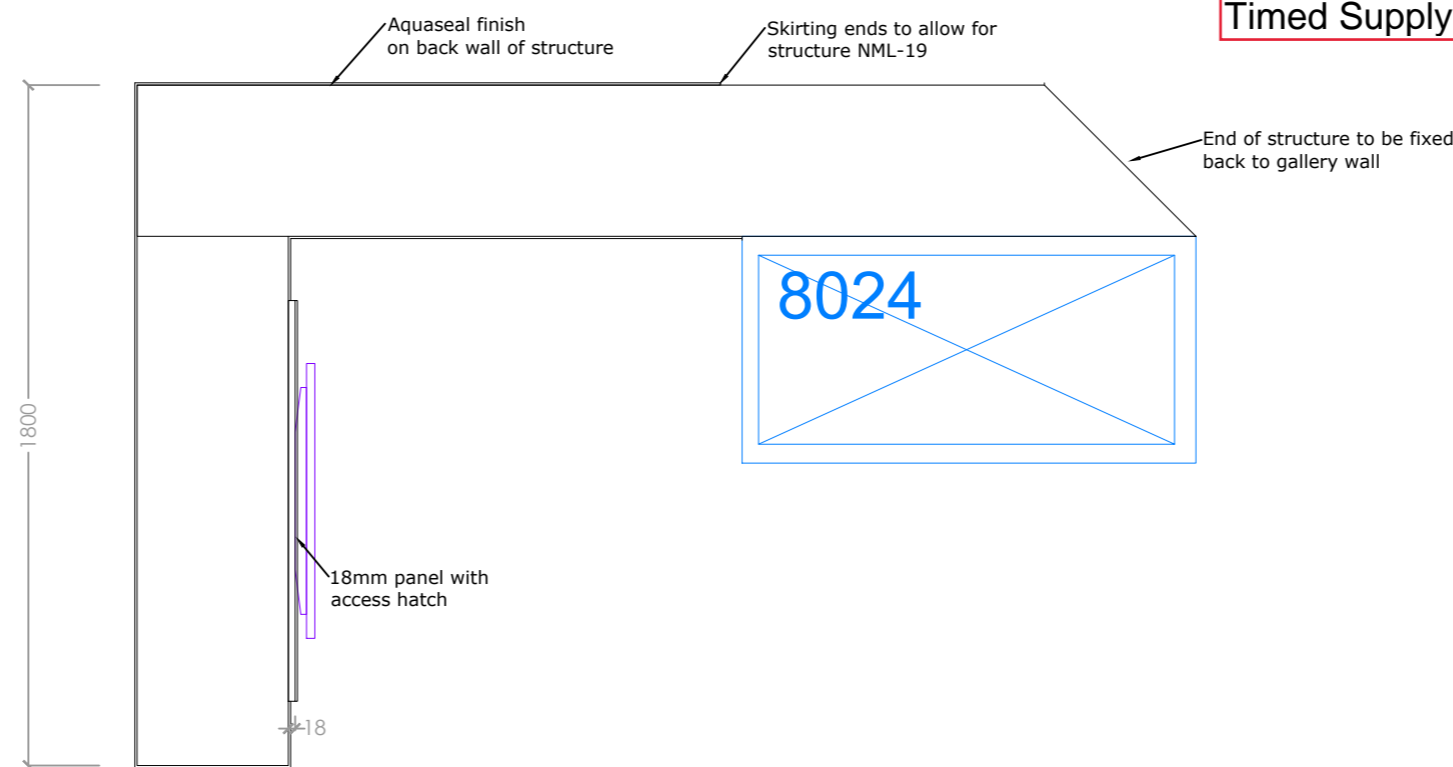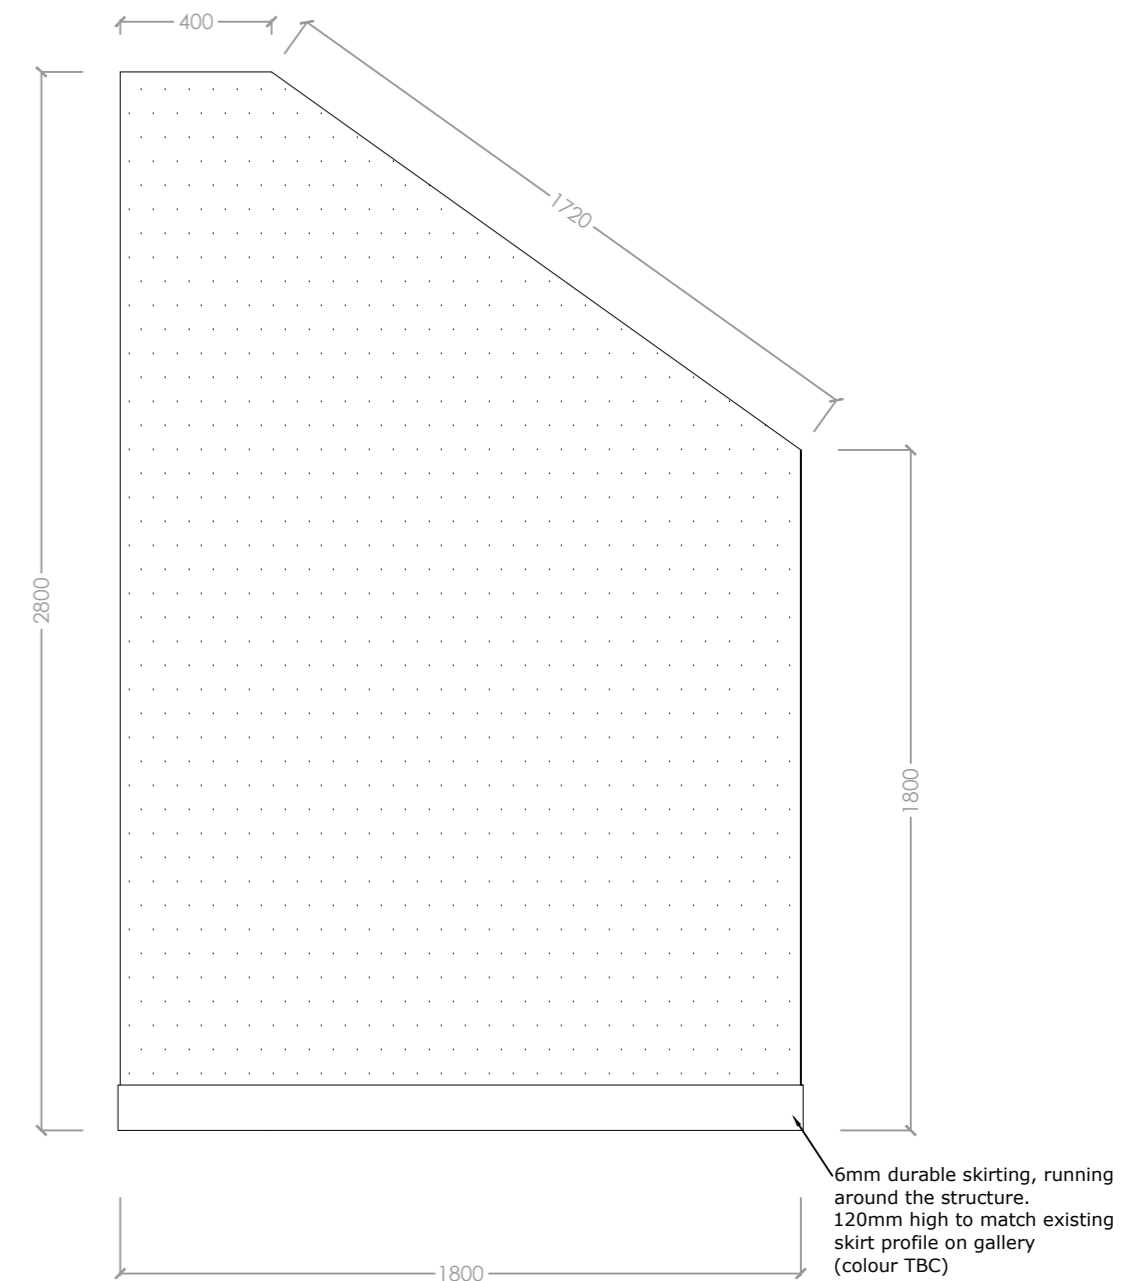

WALL SECTIONS FINISHED
WITH AQUASEAL FOR
WALLPAPER GRAPHICS


ALL OTHER WALLS
REQUIRE PAINTED FINISH
(COLOURS TBC)

Revision		Details		Name and Date	
Address / Scheme					
Museum of Liverpool					
Wondrous Place 2021					
Title					
Music					
Sonic Yootha					
Floor					
2					
Drawing Number				Revision	
NML - 16 /					
Scale		Date		Drawn	Status
A2		1:20		16.03.21	VS
NATIONAL MUSEUMS				LIVERPOOL	
national museums liverpool 127 dale street liverpool L2 2JH					

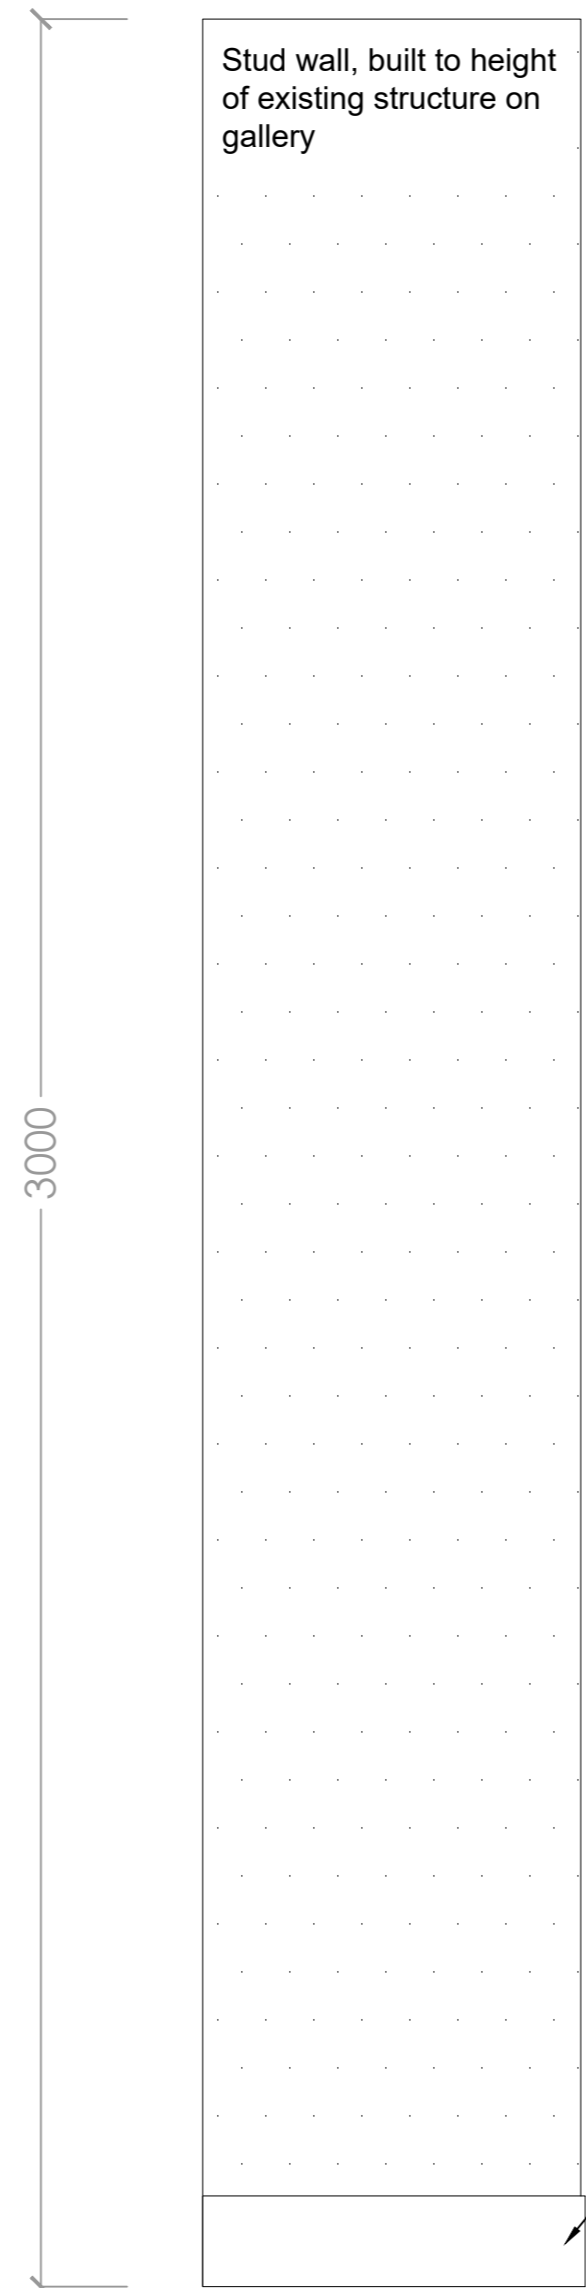


500

Stud wall fixed back to existing gallery structure

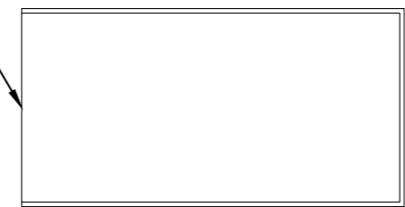


250

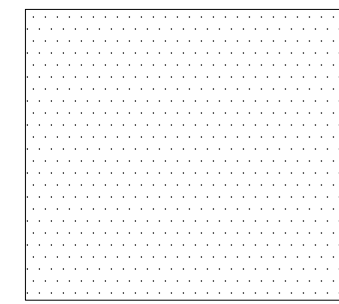

WALL SECTIONS FINISHED WITH AQUASEAL FOR WALLPAPER GRAPHICS

ALL OTHER WALLS REQUIRE PAINTED FINISH (COLOURS TBC)

Location of stud wall on gallery



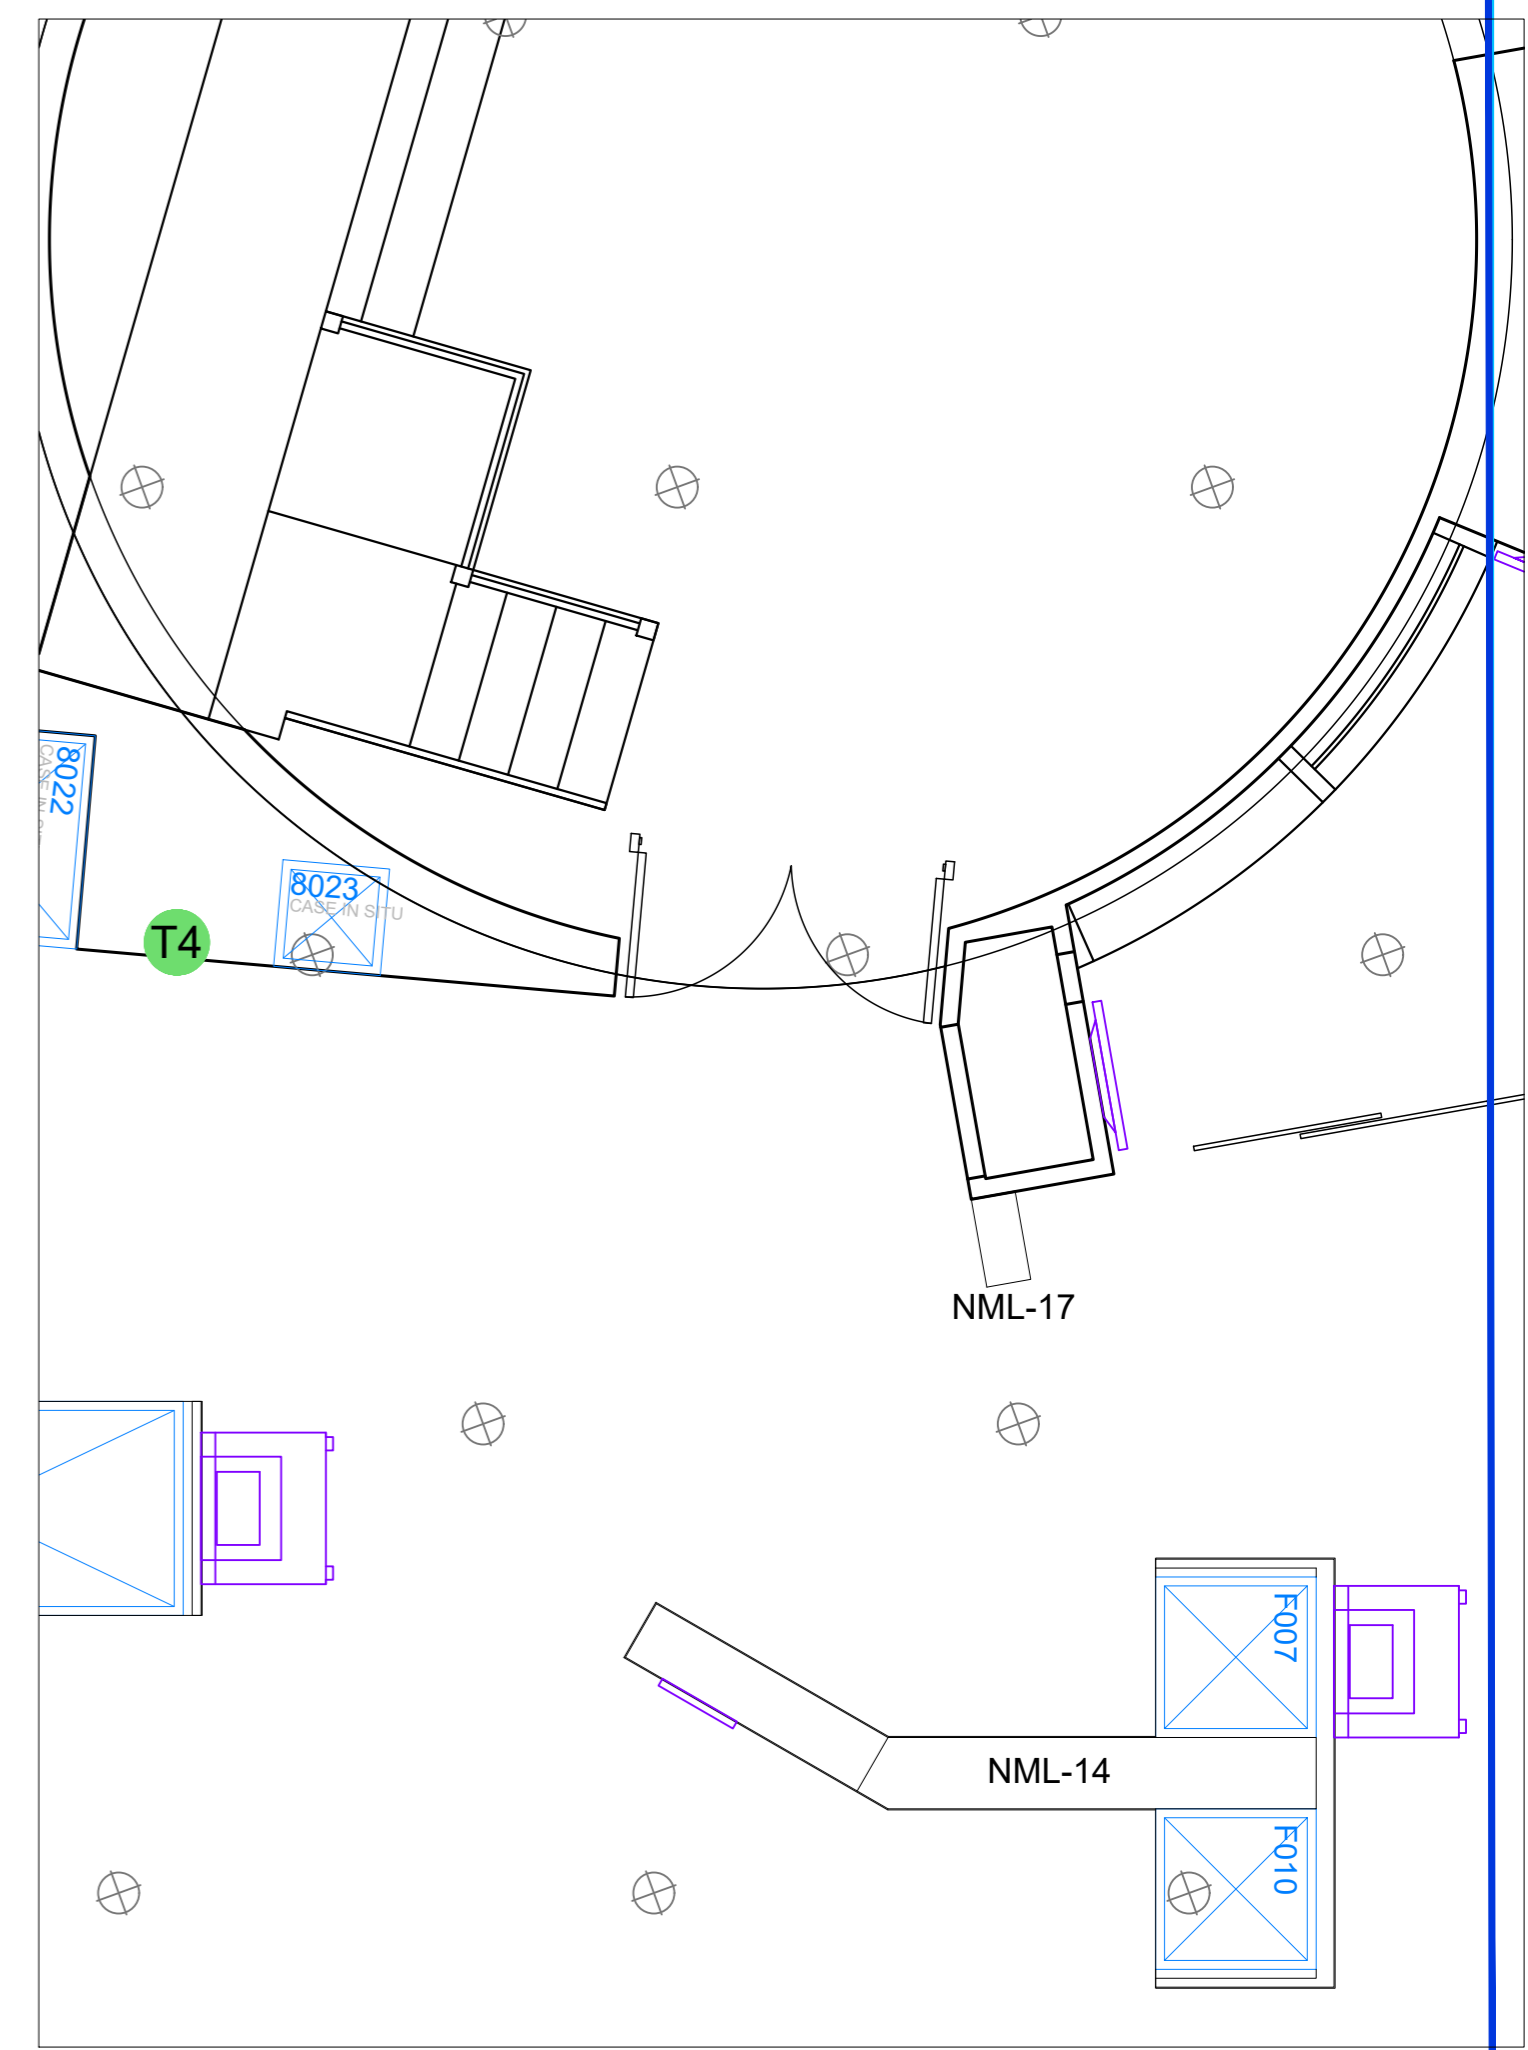


Revision		Details		Name and Date	
Address / Scheme					
Museum of Liverpool					
Wondrous Place 2021					
Title					
Music					
Stud wall					
Floor					
2					
Drawing Number				Revision	
NML - 17 /					
Scale		Date		Drawn	
A2		1:10		VS	
NATIONAL MUSEUMS				LIVERPOOL	
national museums liverpool 127 dale street liverpool L2 2JH					



A tower of 700mm sq boxes, boxes to be clad in 12mm birch plywood.

Some panels will need to be free issued to Graphics contractor for direct printing (number and position tbc) all other panels will need a matt varnish to finish.


Tower will need to be structurally secure when installed on gallery

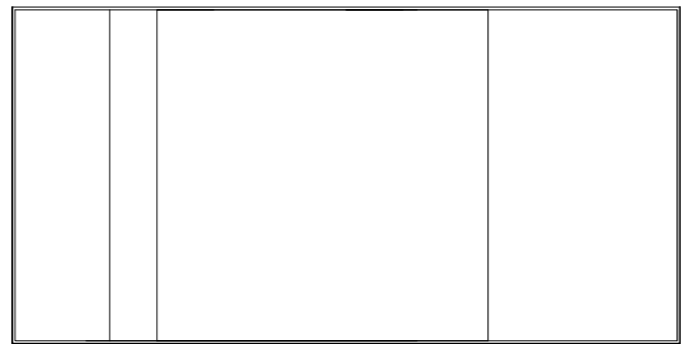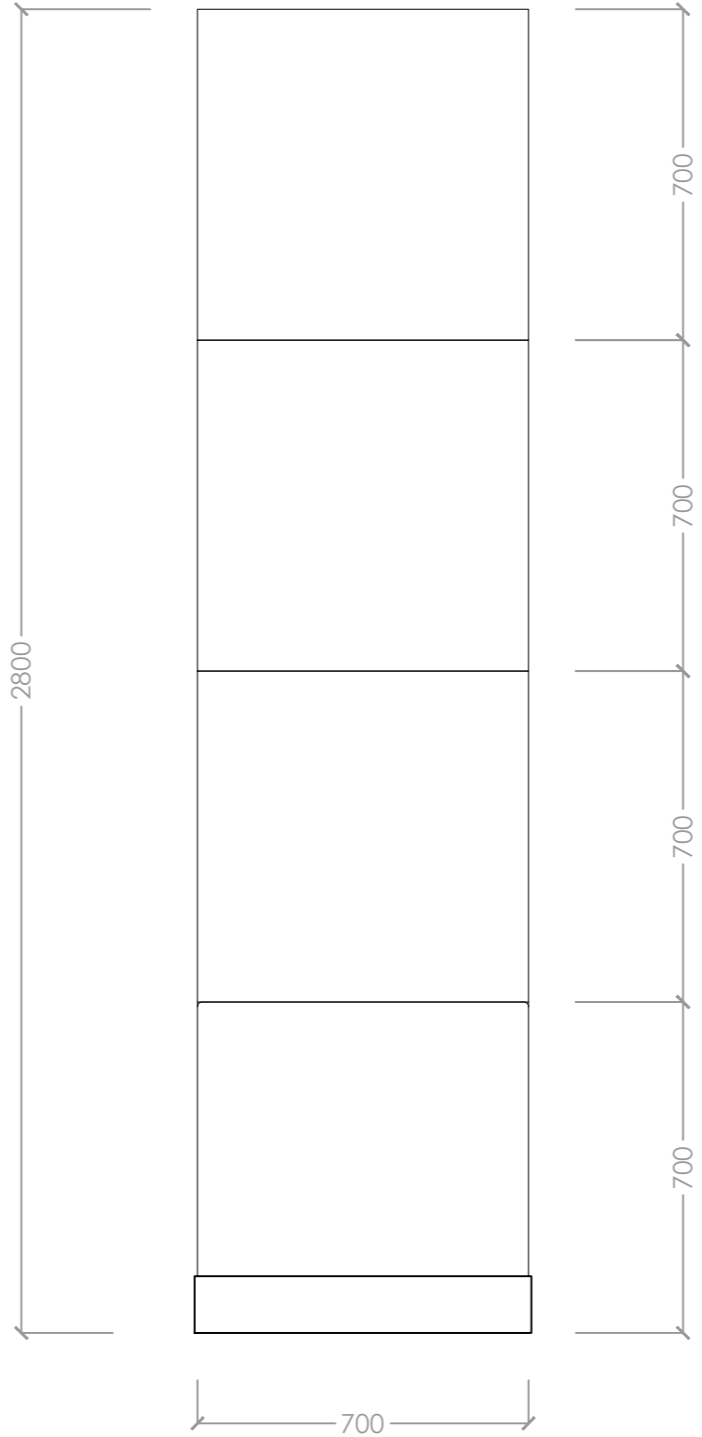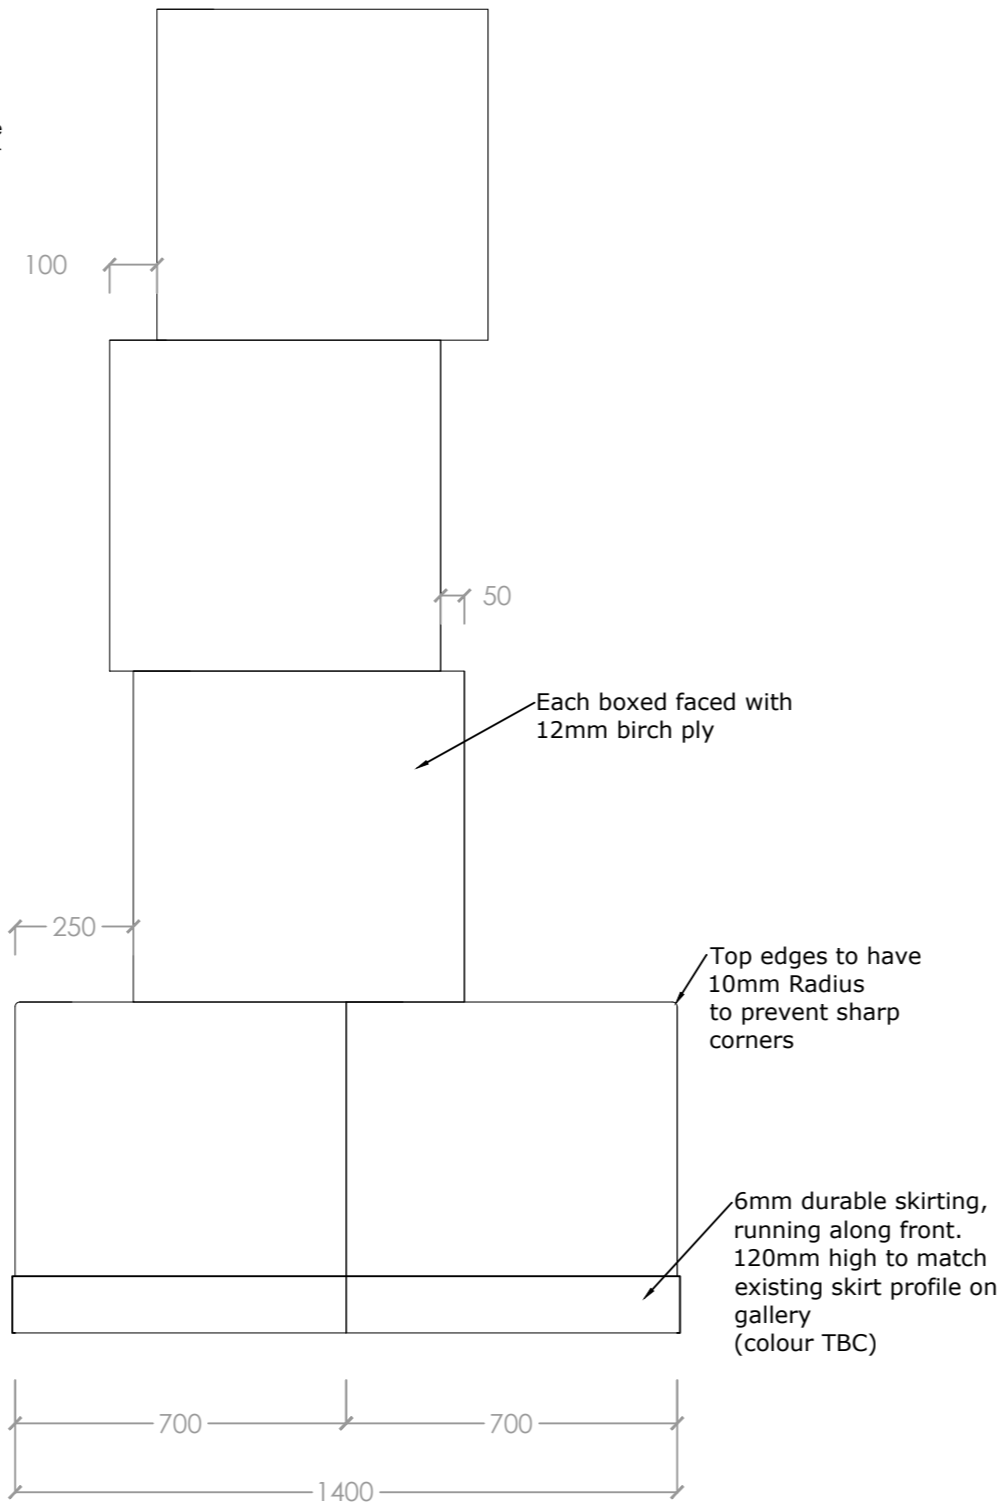


Revision	Details	Name and Date
Address / Scheme Museum of Liverpool Wondrous Place 2021		
Title Video Gaming Entrance tower		
Floor 2		
Drawing Number NML - 18 /		Revision
Scale A2 1:16	Date 16.03.21	Drawn VS
NATIONAL MUSEUMS LIVERPOOL		
national museums liverpool 127 dale street liverpool L2 2JH		

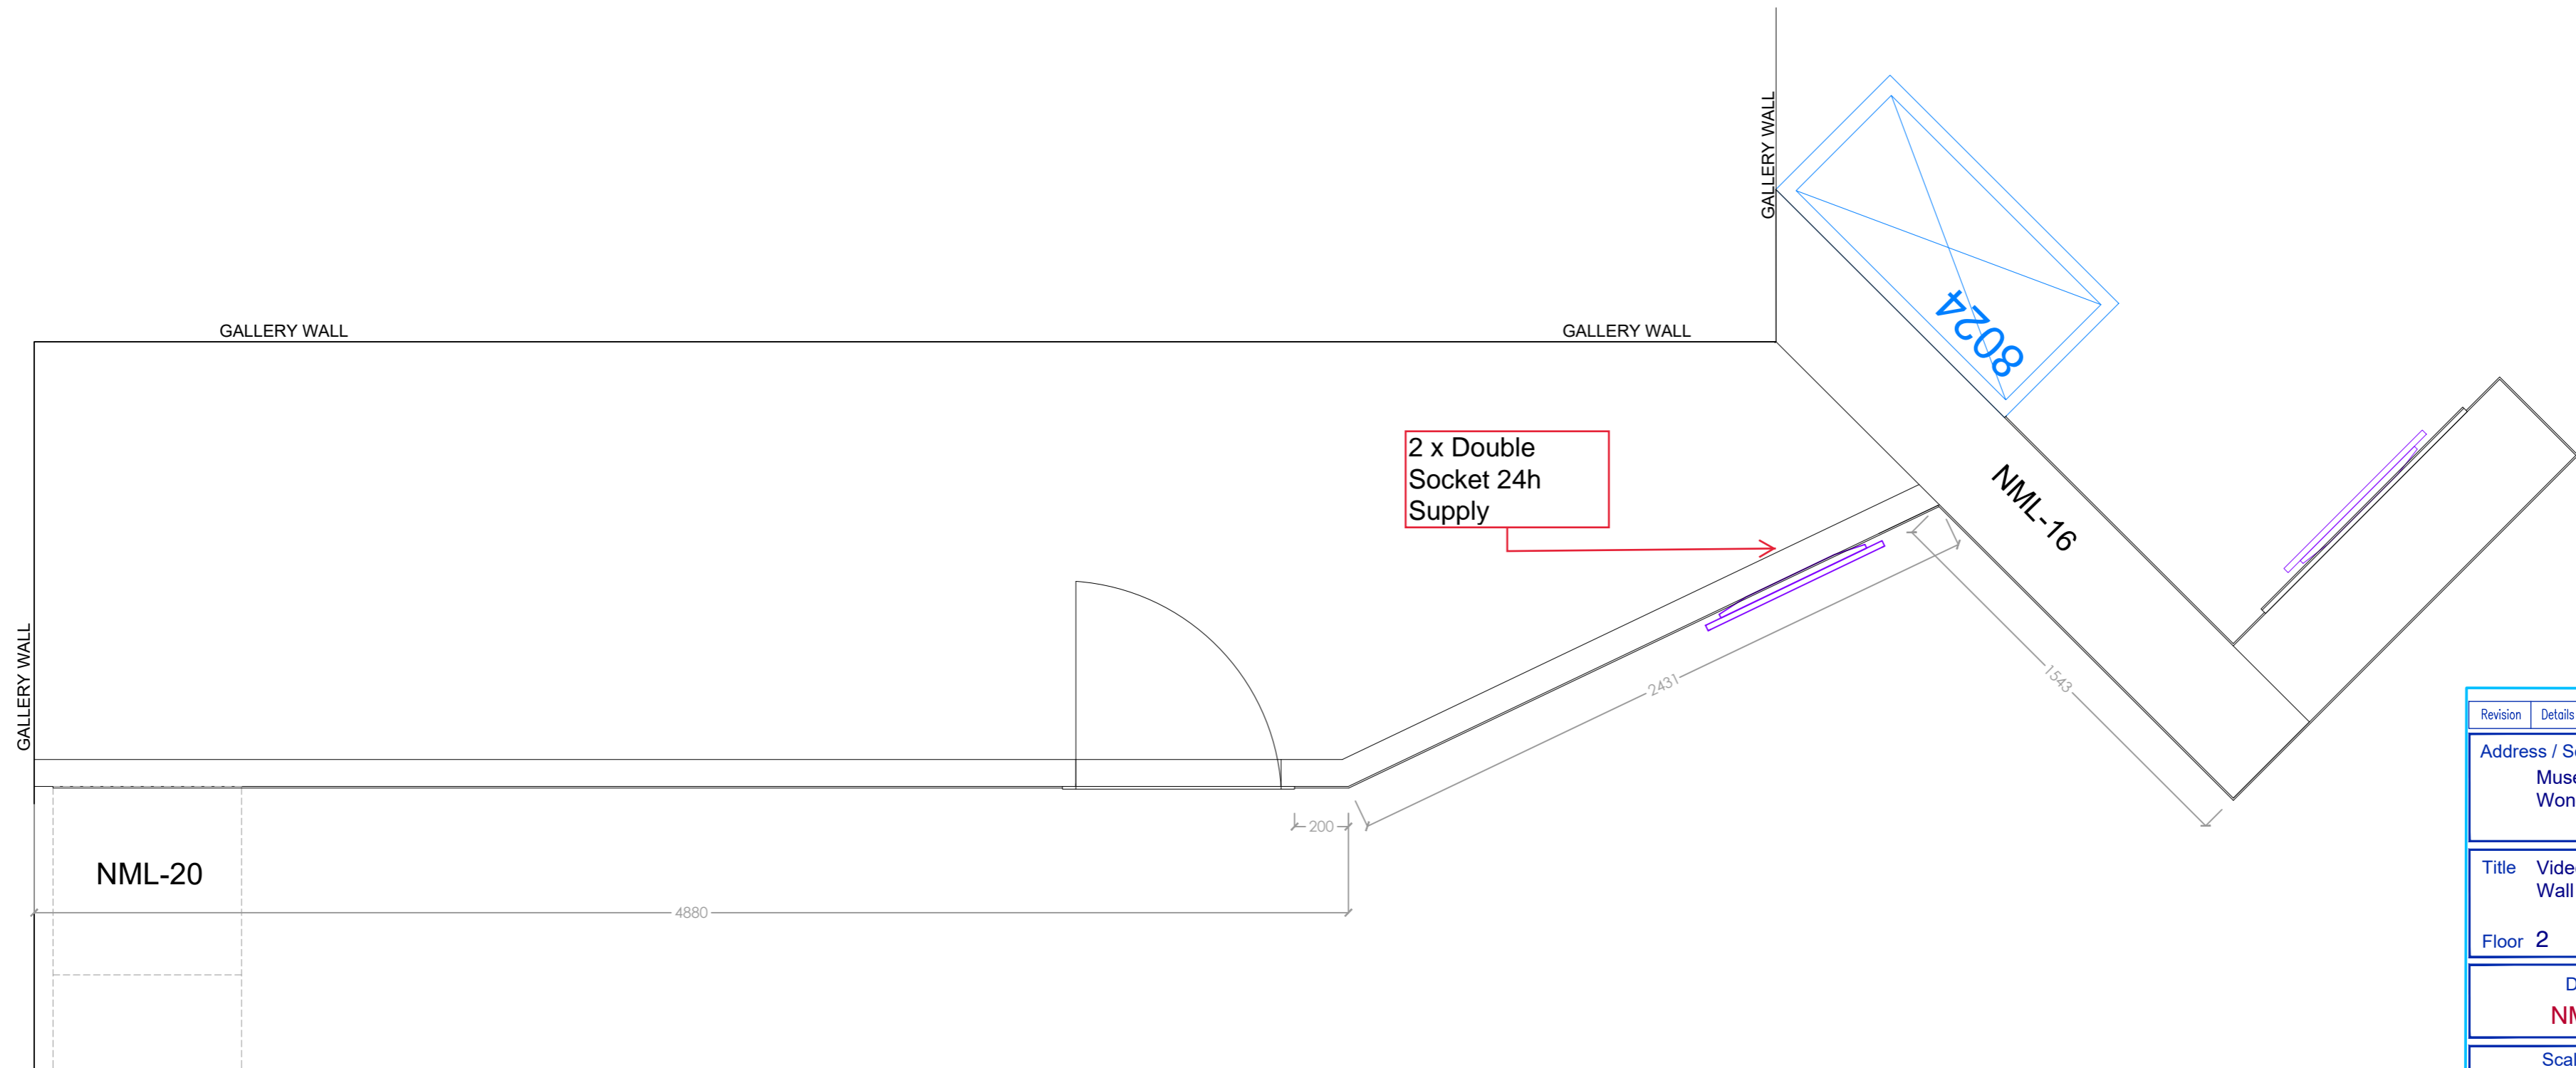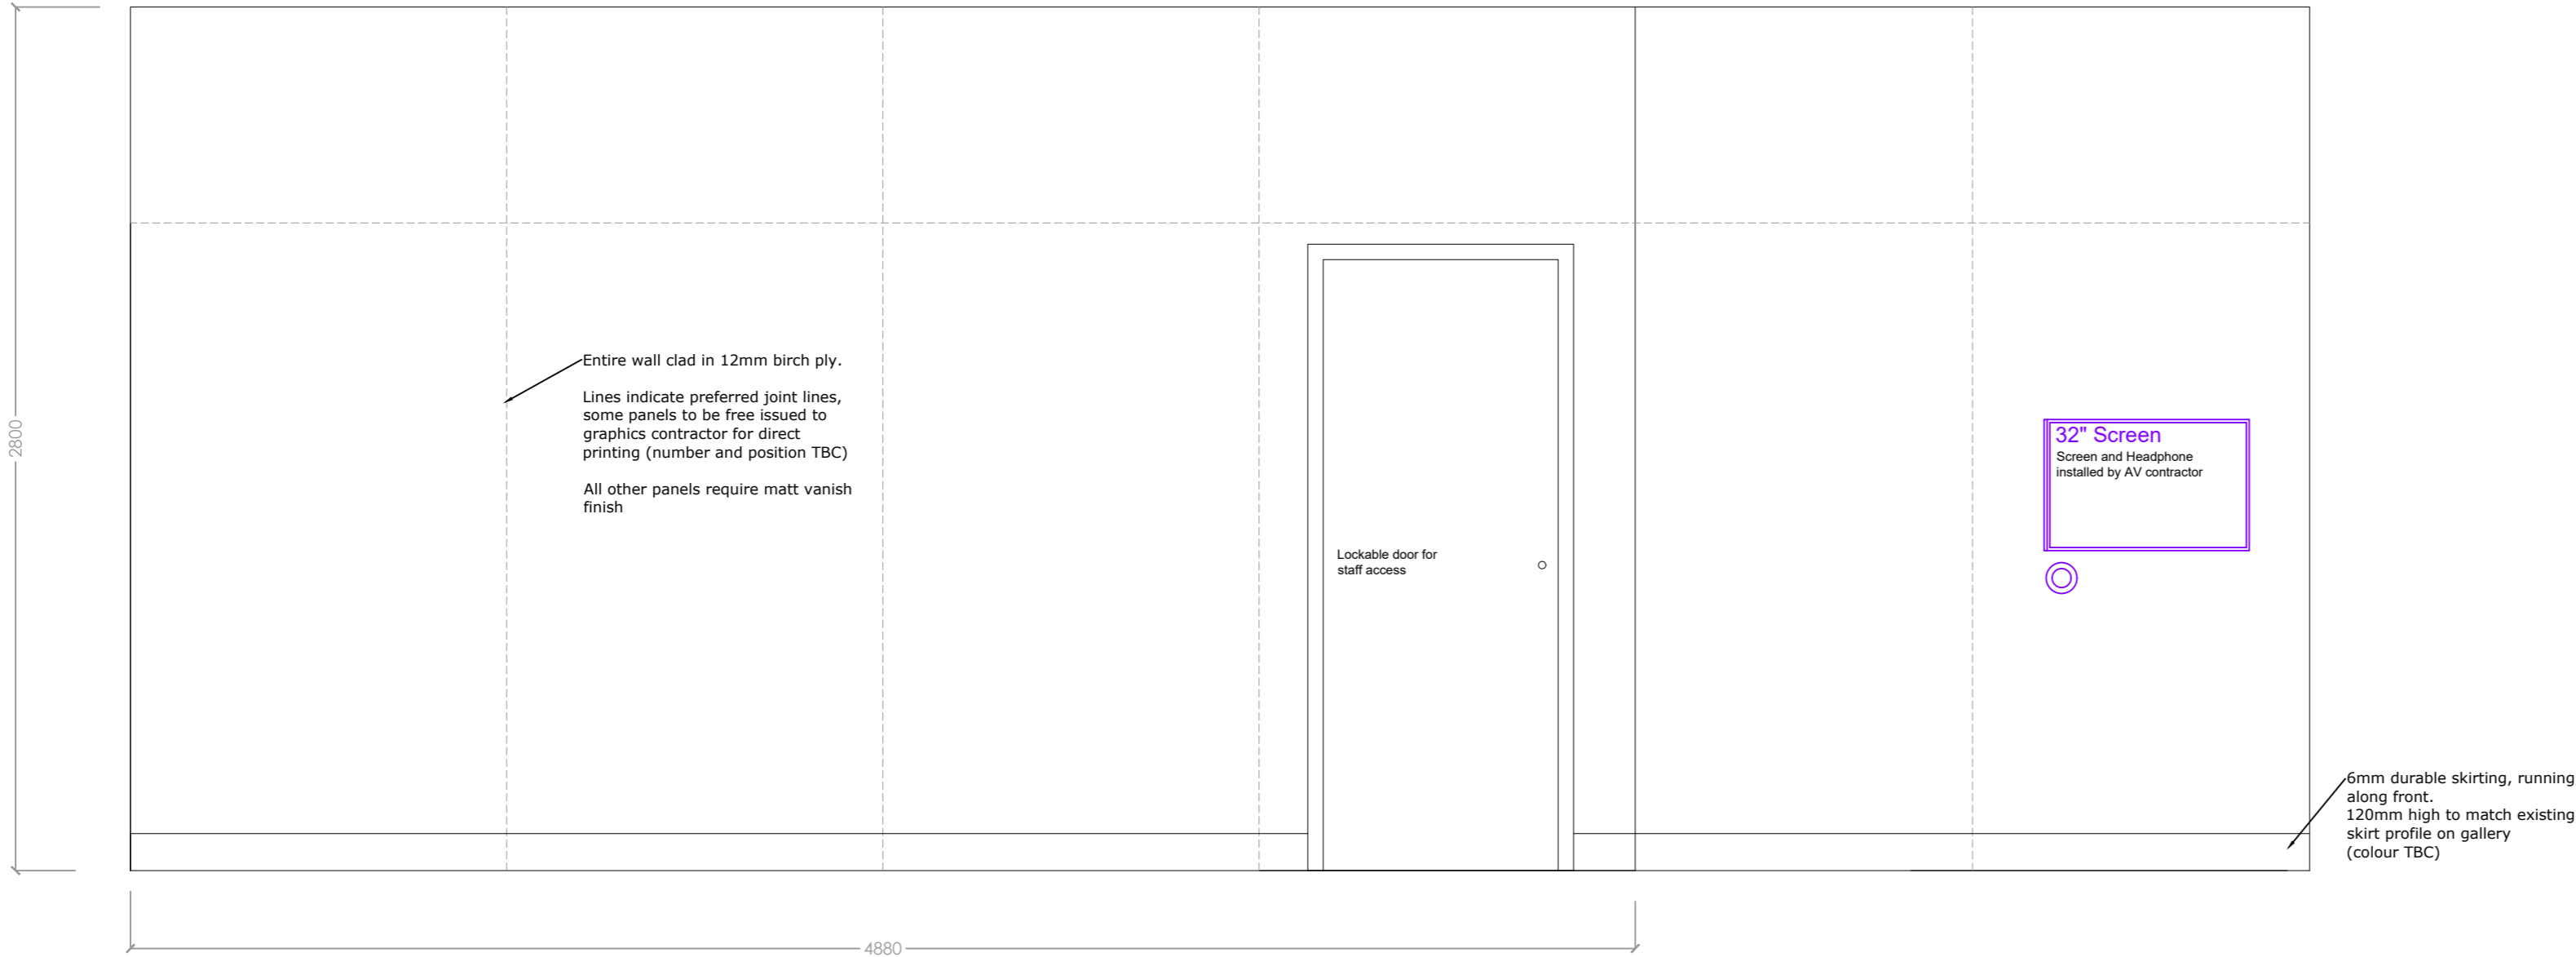

Revision		Details		Name and Date	
Address / Scheme					
Museum of Liverpool					
Wondrous Place 2021					
Title					
Video Gaming					
Wall					
Floor					
2					
Drawing Number				Revision	
NML - 19 /					
Scale		Date		Drawn	
A2		1:20		VS	
16.03.21				Status	
VS					
NATIONAL MUSEUMS				LIVERPOOL	
national museums liverpool 127 dale street liverpool L2 2JH					

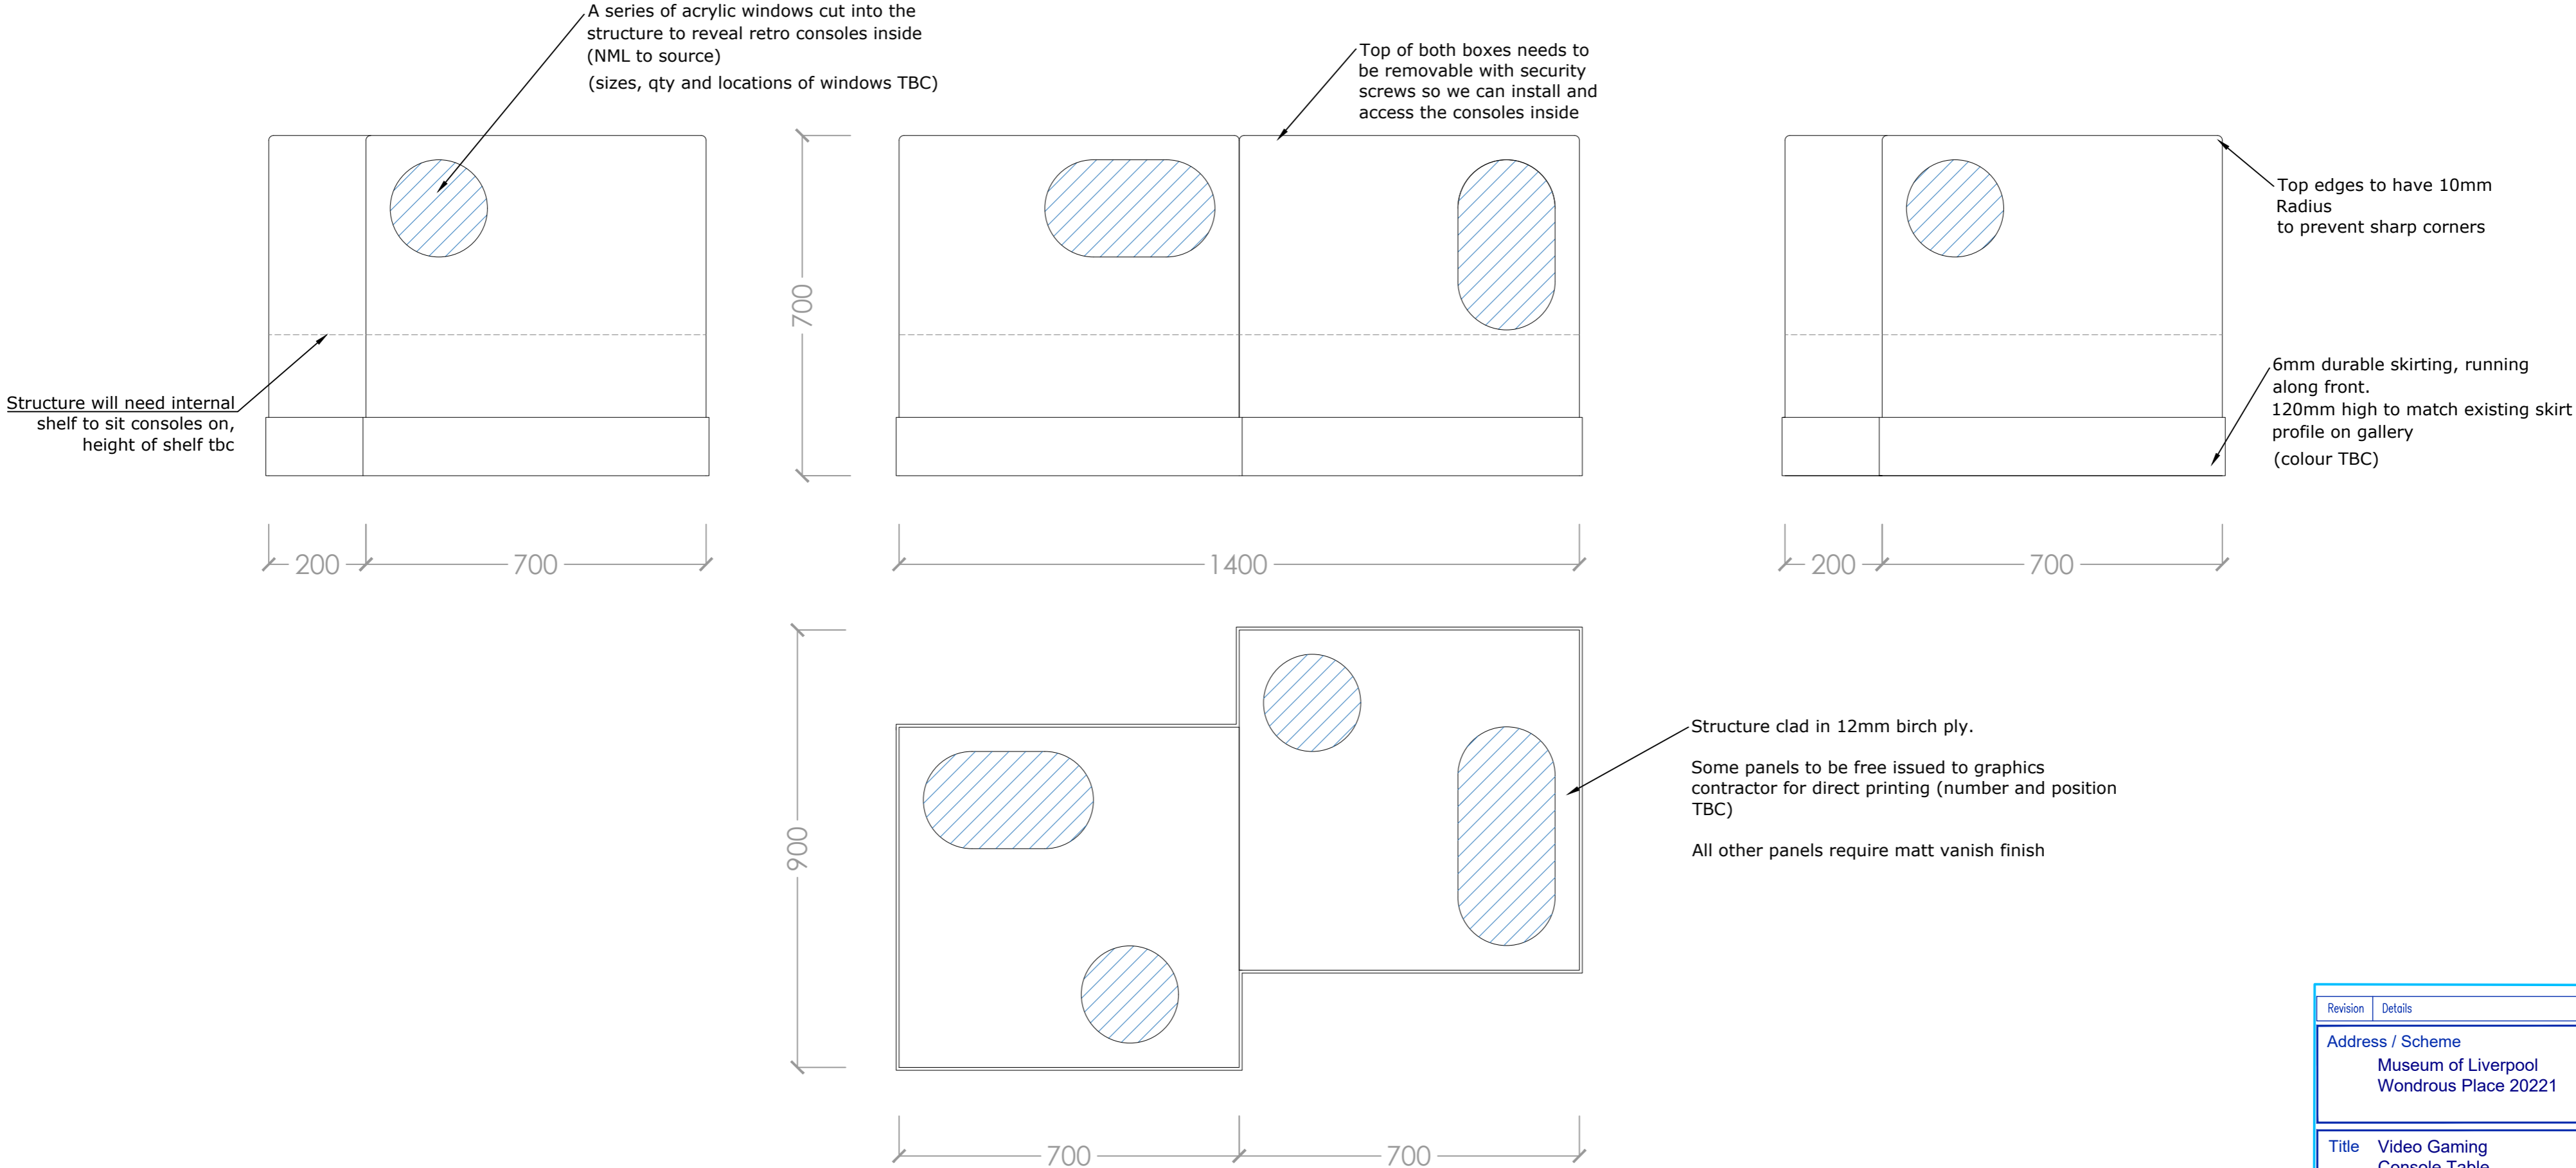


Revision	Details	Name and Date
Address / Scheme Museum of Liverpool Wondrous Place 20221		
Title Video Gaming Console Table		
Floor 2		
Drawing Number NML - 21 /		Revision
Scale A2	Date 16.03.21	Drawn VS
Status NATIONAL MUSEUMS LIVERPOOL		
national museums liverpool 127 dale street liverpool L2 2JH		


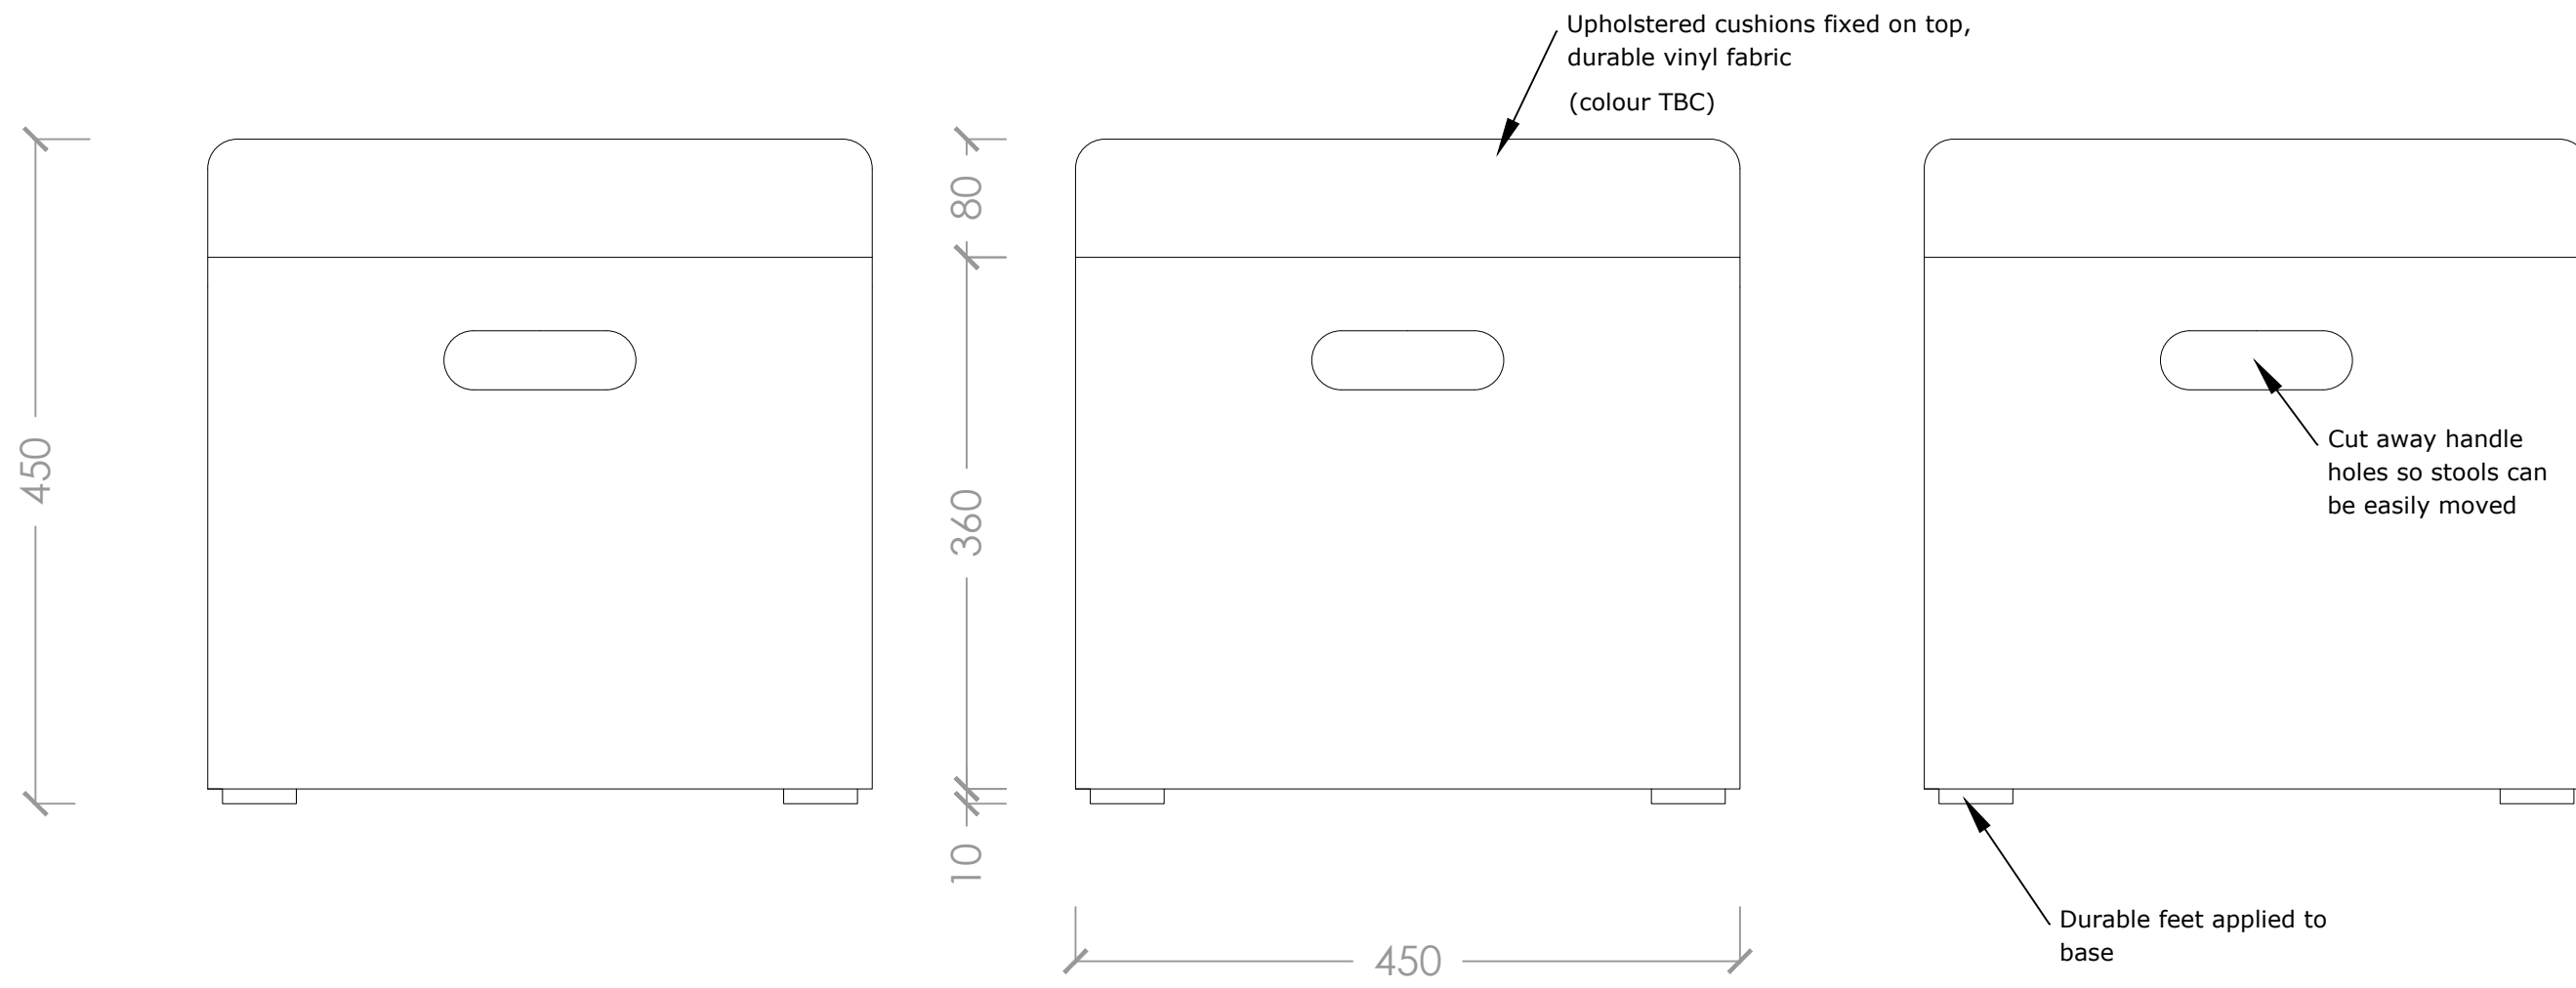


x3 Birch plywood stools
Finished with a durable matt varnish

Revision		Details		Name and Date	
Address / Scheme					
Museum Of Liverpool					
Wondrous Place 2021					
Title					
Video Gaming					
Stools					
Floor					
Second					
Drawing Number				Revision	
NML - 22 /					
Scale		Date		Drawn	
A3		1:5		06.04.21	
				VS	
NATIONAL MUSEUMS				LIVERPOOL	
national museums liverpool 127 dale street liverpool L2 2JH					

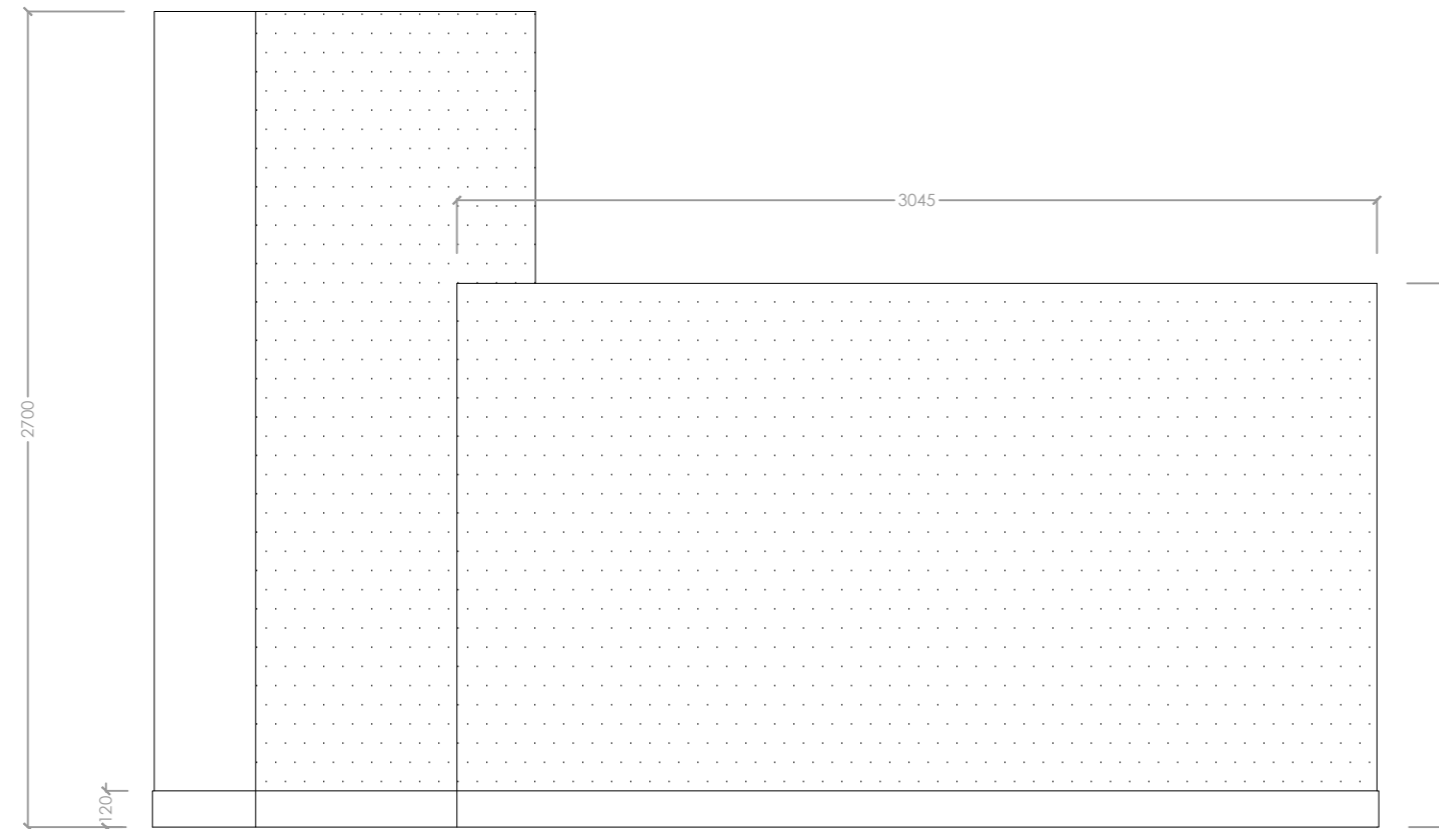


6mm durable skirting, running around the structure. 120mm high to match existing skirt profile on gallery (colour TBC)

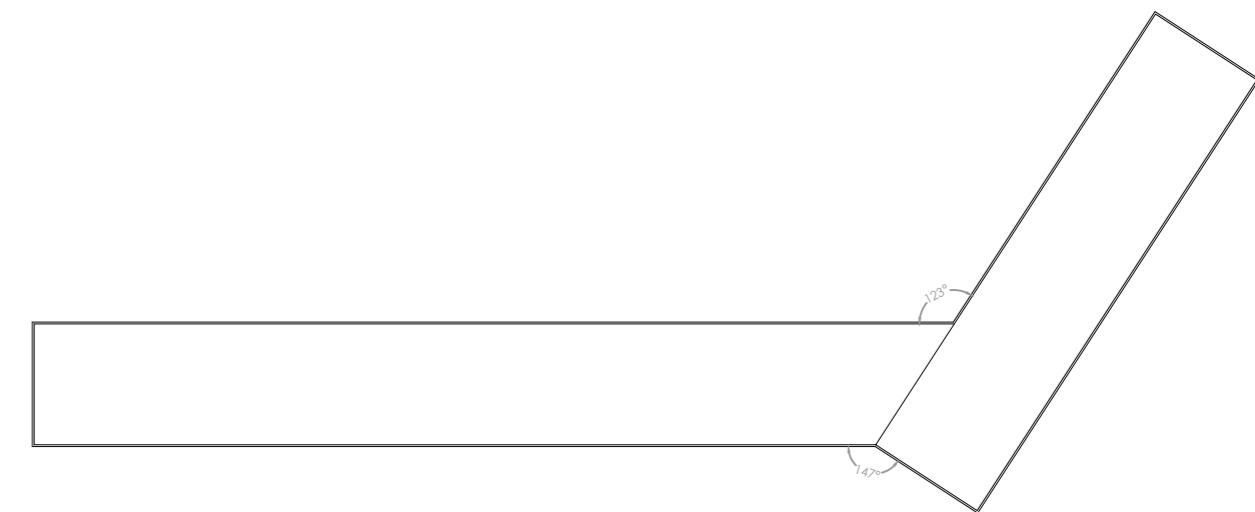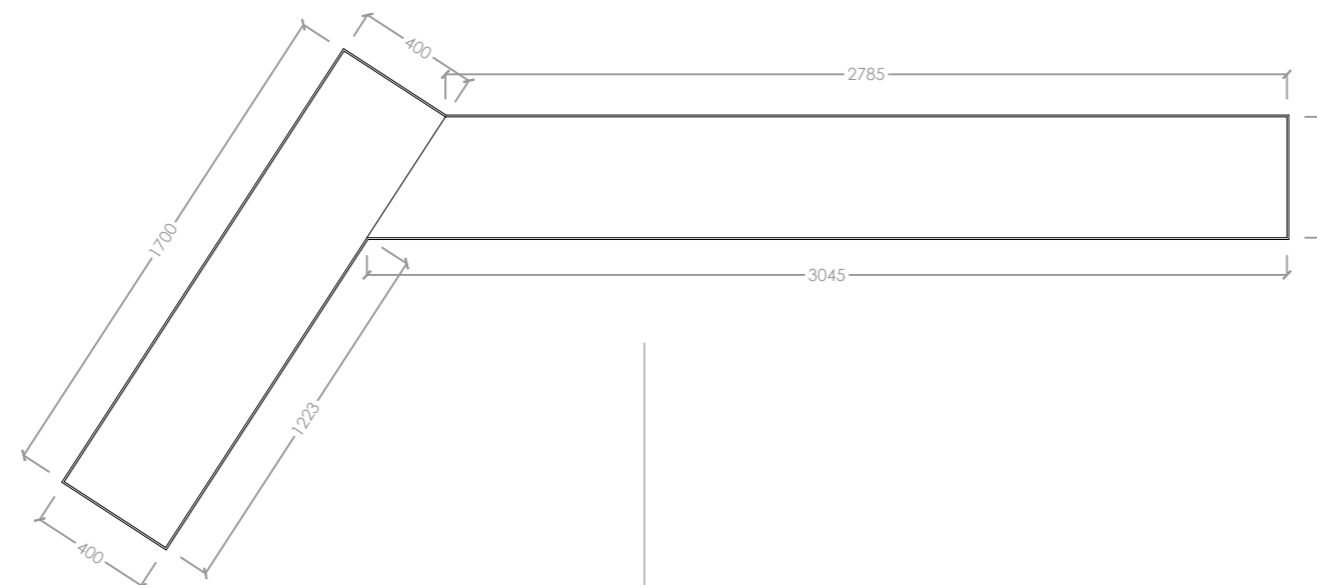

Steel Doorway fixed securely onto corner of structure see NML-06


Steel Doorway fixed securely onto corner of structure see NML-06

Existing click showcases, will be positioned against the structure on gallery. (see Click case drawing document)

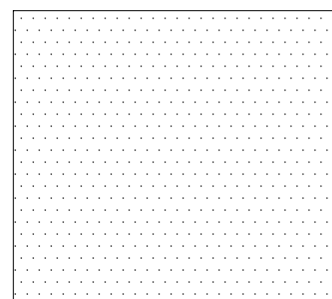

WALL SECTIONS FINISHED WITH AQUASEAL FOR WALLPAPER GRAPHICS

ALL OTHER WALLS REQUIRE PAINTED FINISH (COLOURS TBC)

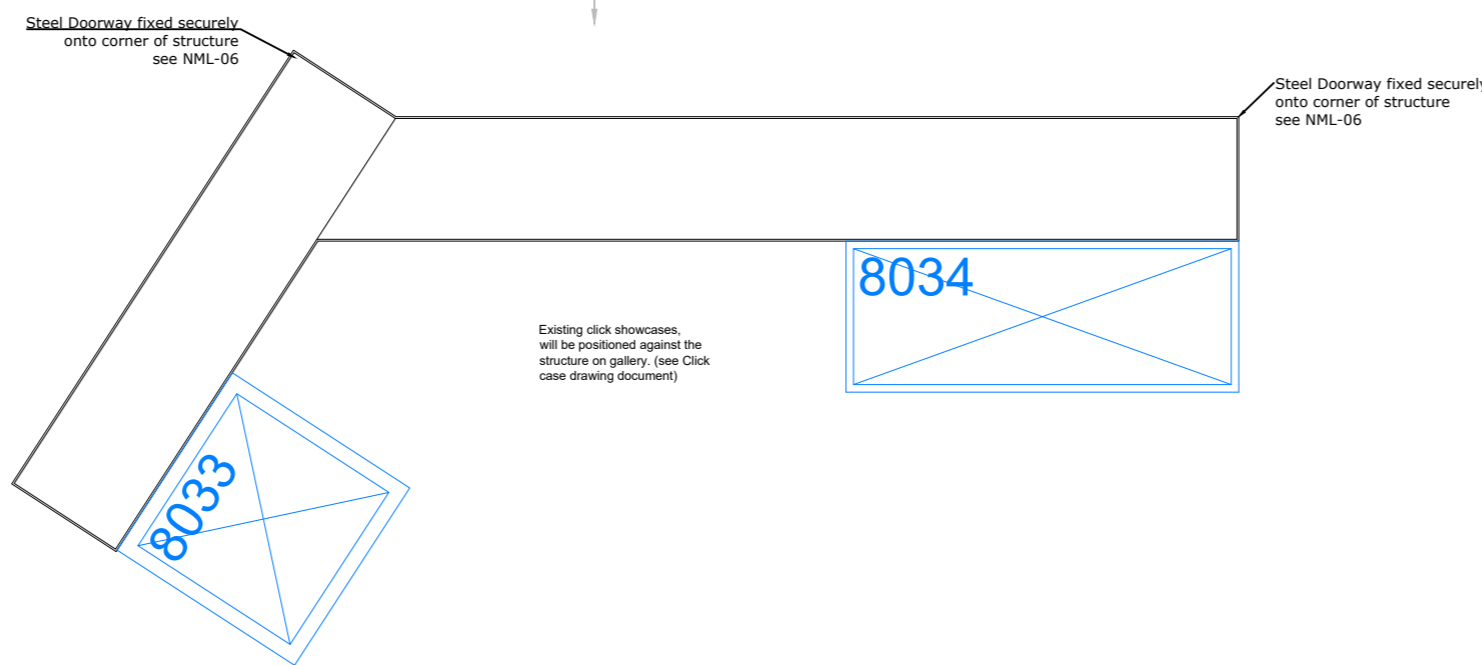

Revision	Details	Name and Date
Address / Scheme Museum of Liverpool Wondrous Place 20221		
Title Sport Intro		
Floor 2		
Drawing Number NML - 23 /		Revision
Scale A2 1:25	Date 16.03.21	Drawn VS
Status NATIONAL MUSEUMS LIVERPOOL		
national museums liverpool 127 dale street liverpool L2 2JH		