




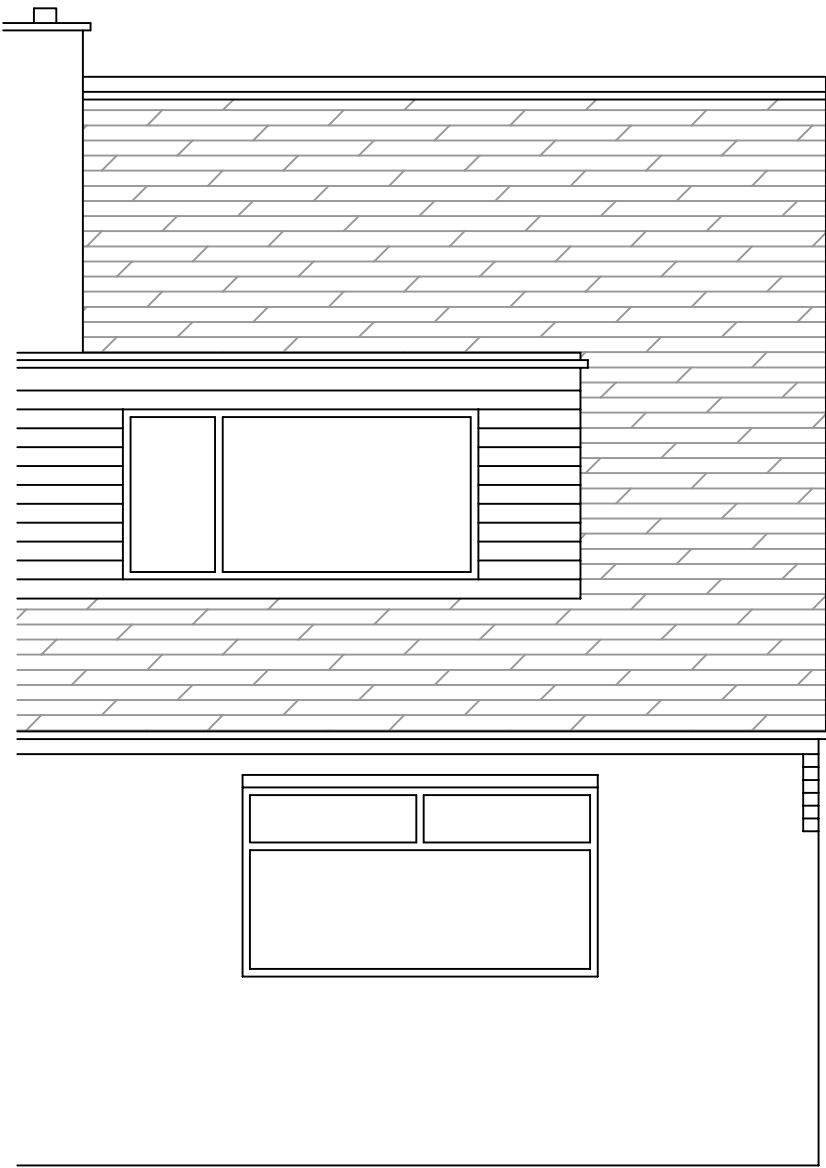

Existing Front Elevation

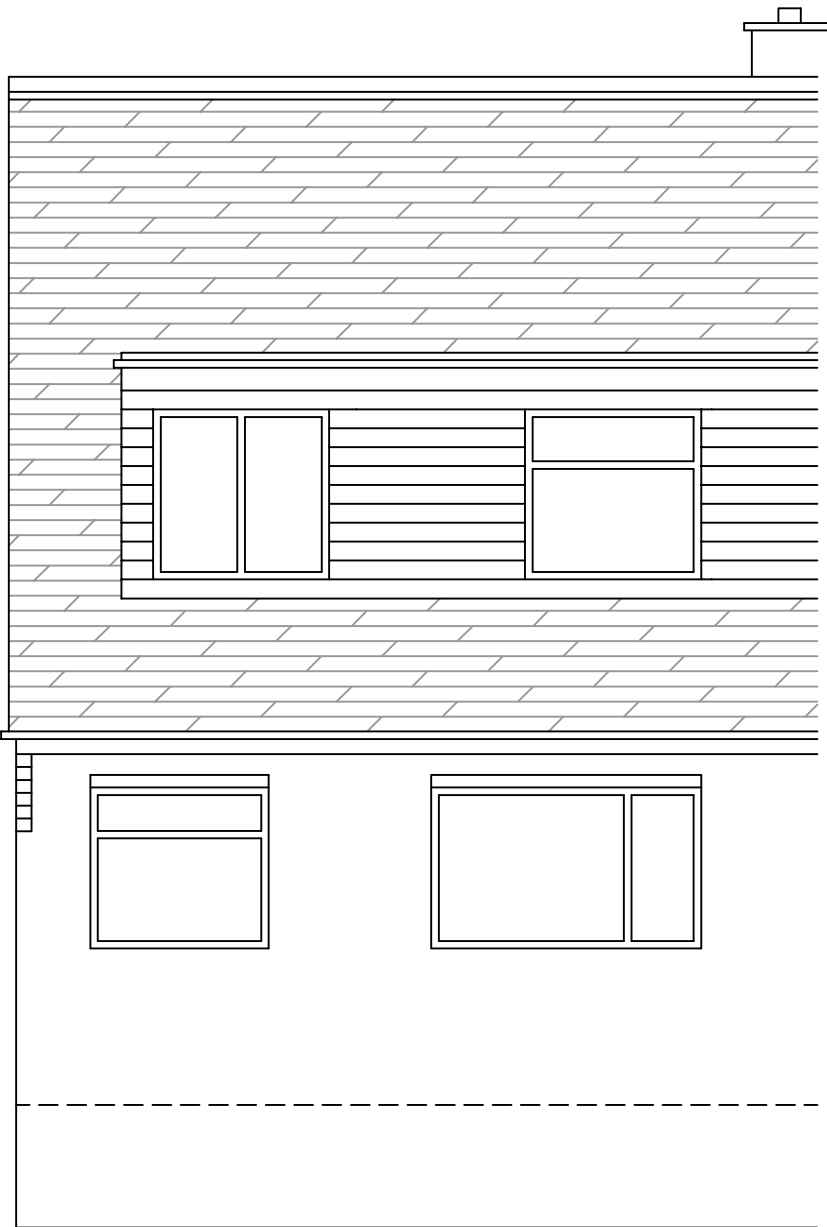

Existing Rear Elevation

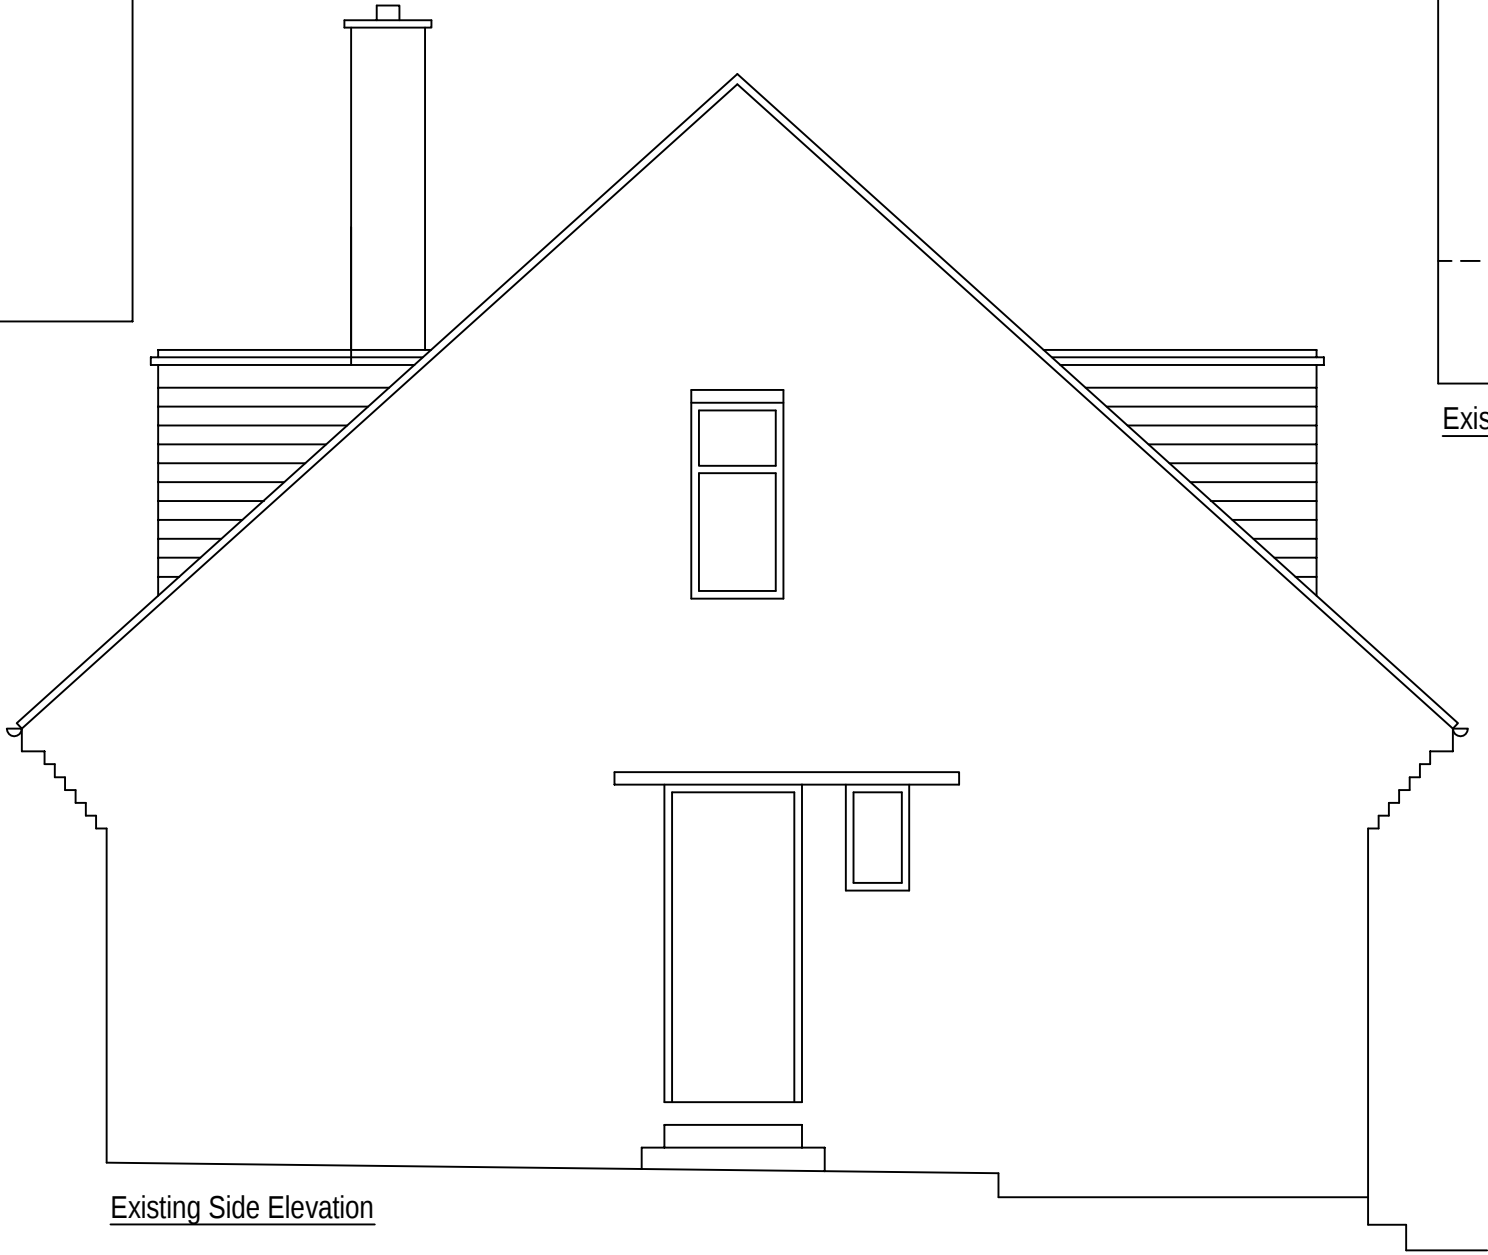

Existing Side Elevation



Project		
Alterations / Refurbishment		
15 Wasdale Close, PADIHAM		
Client		
Burnley Borough Council		
Description		Date
Existing Elevations		Dec 22
Scale	Drawn	Drawing No
1:50 @ A3	CW	616 / 02