



NOTES:
Do not scale dimensions.
If in doubt, please ask!

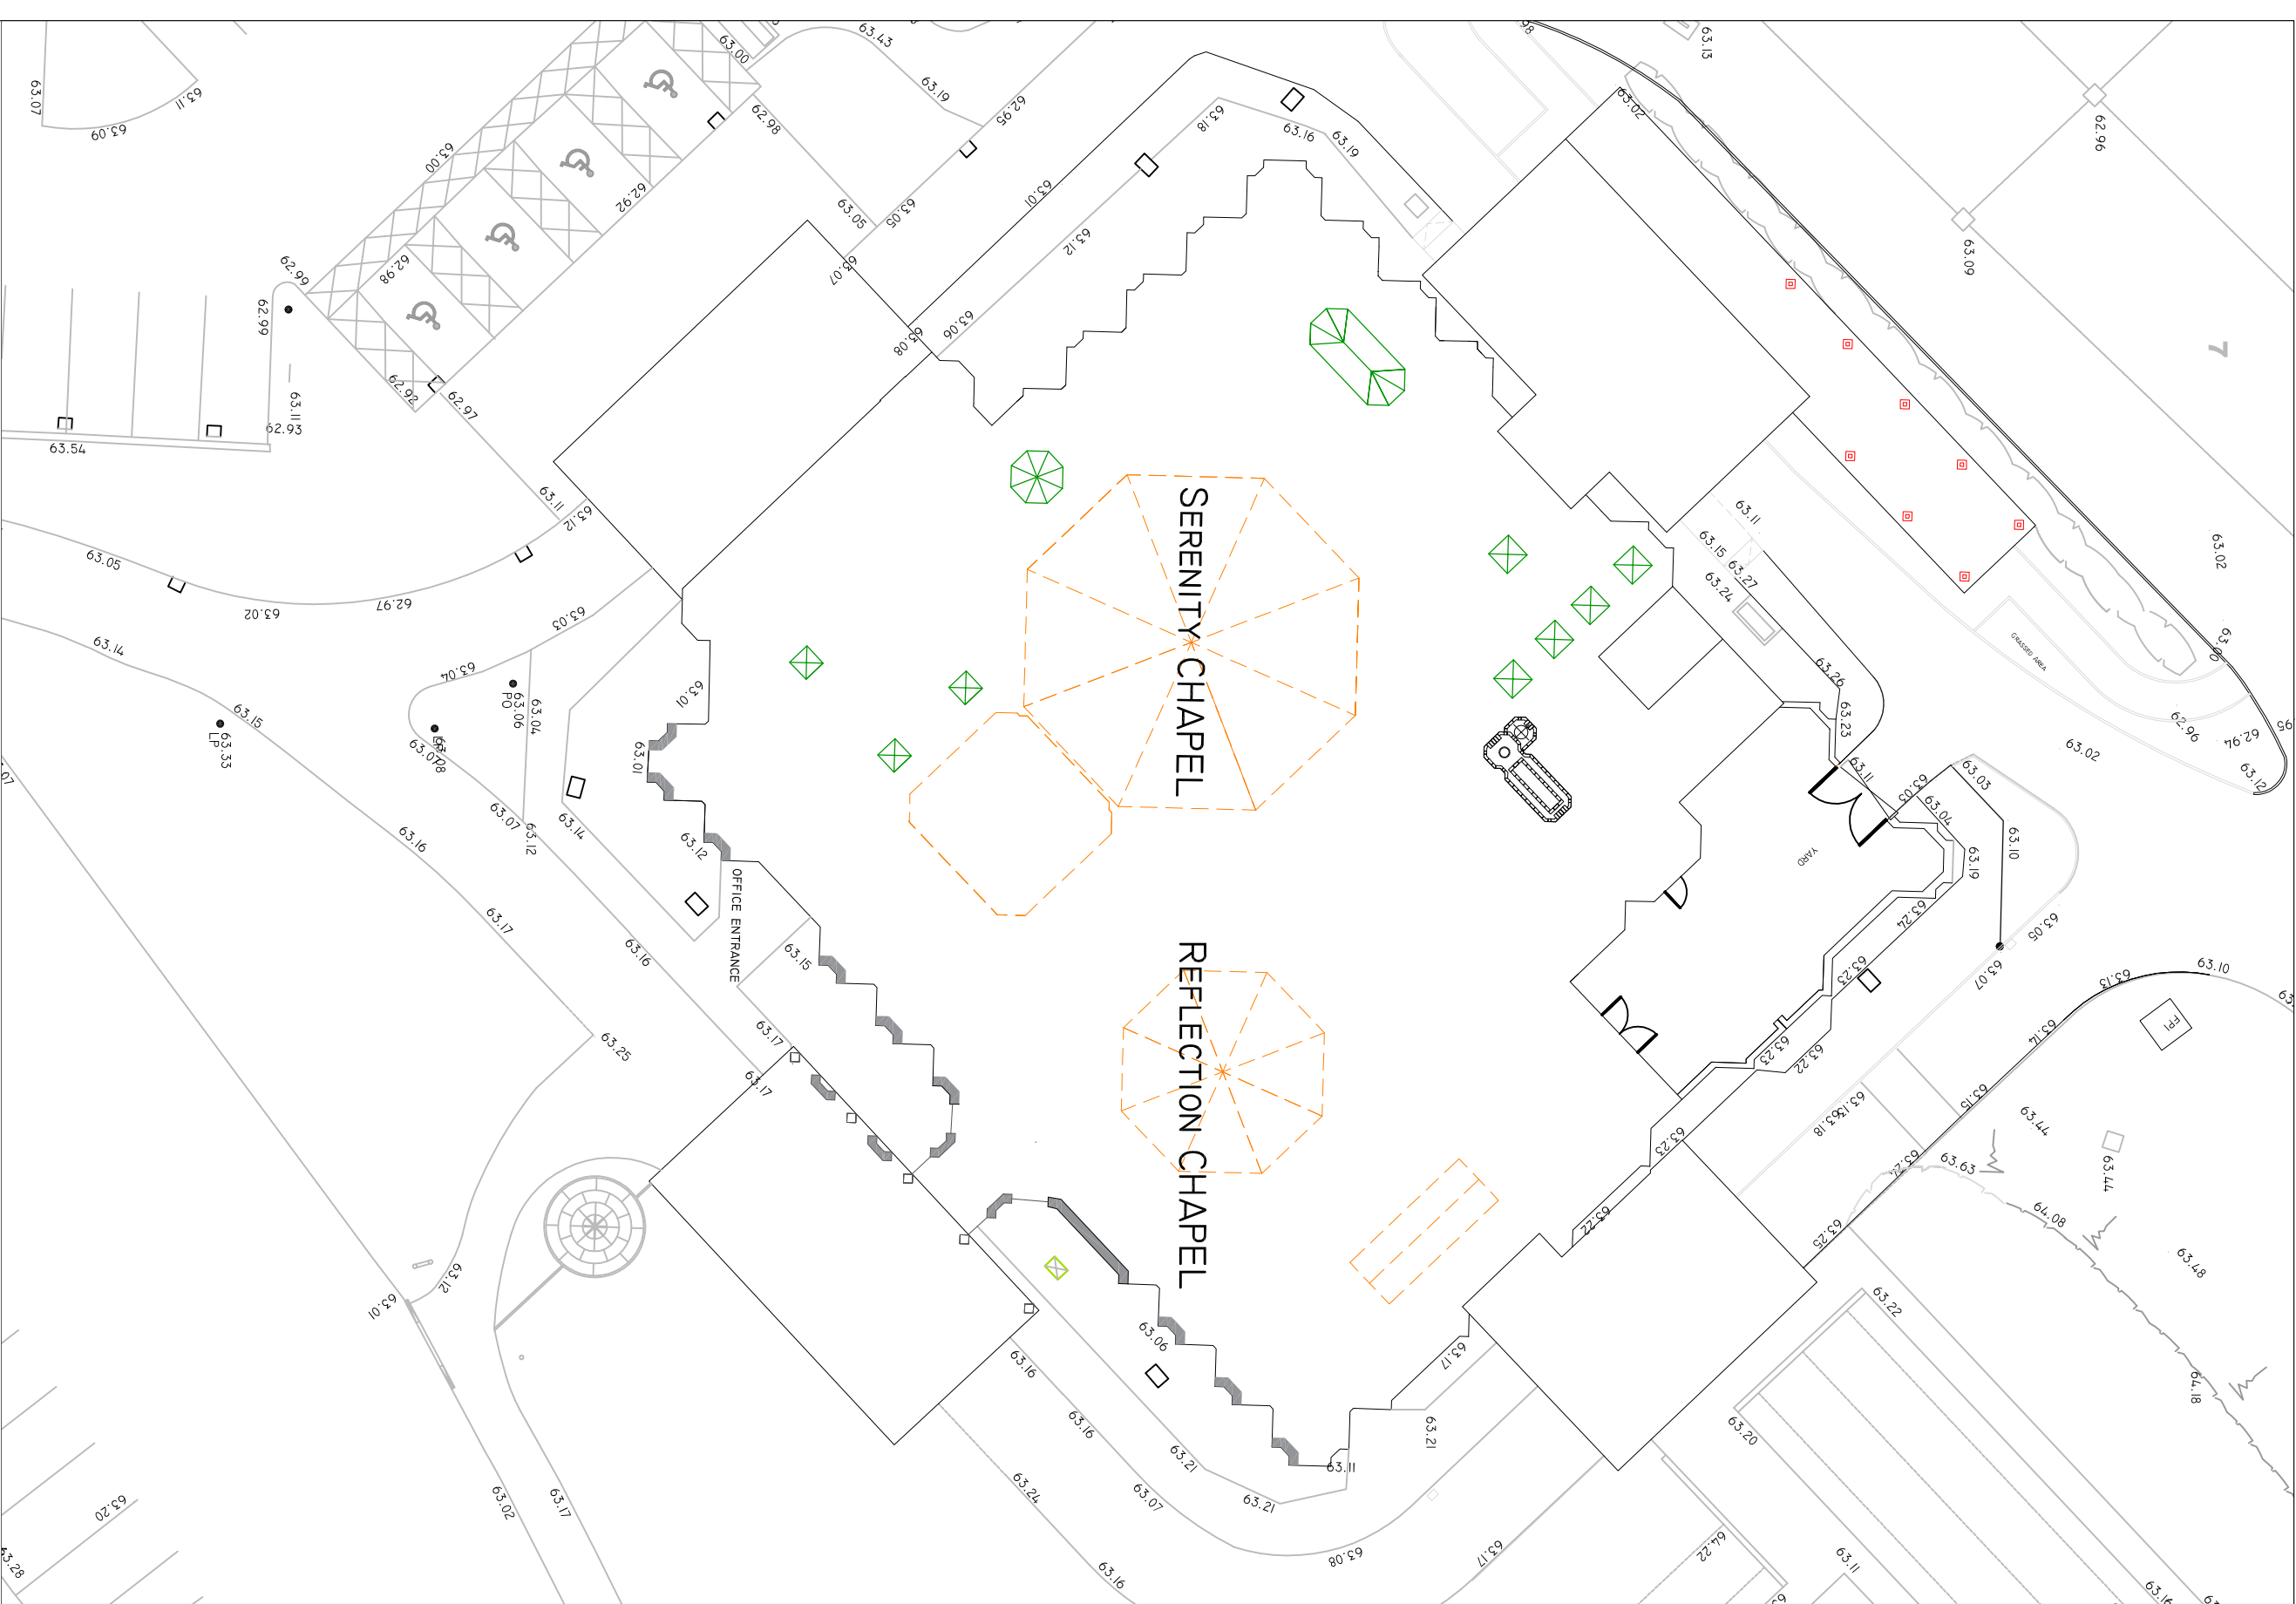

Existing Roof Plan

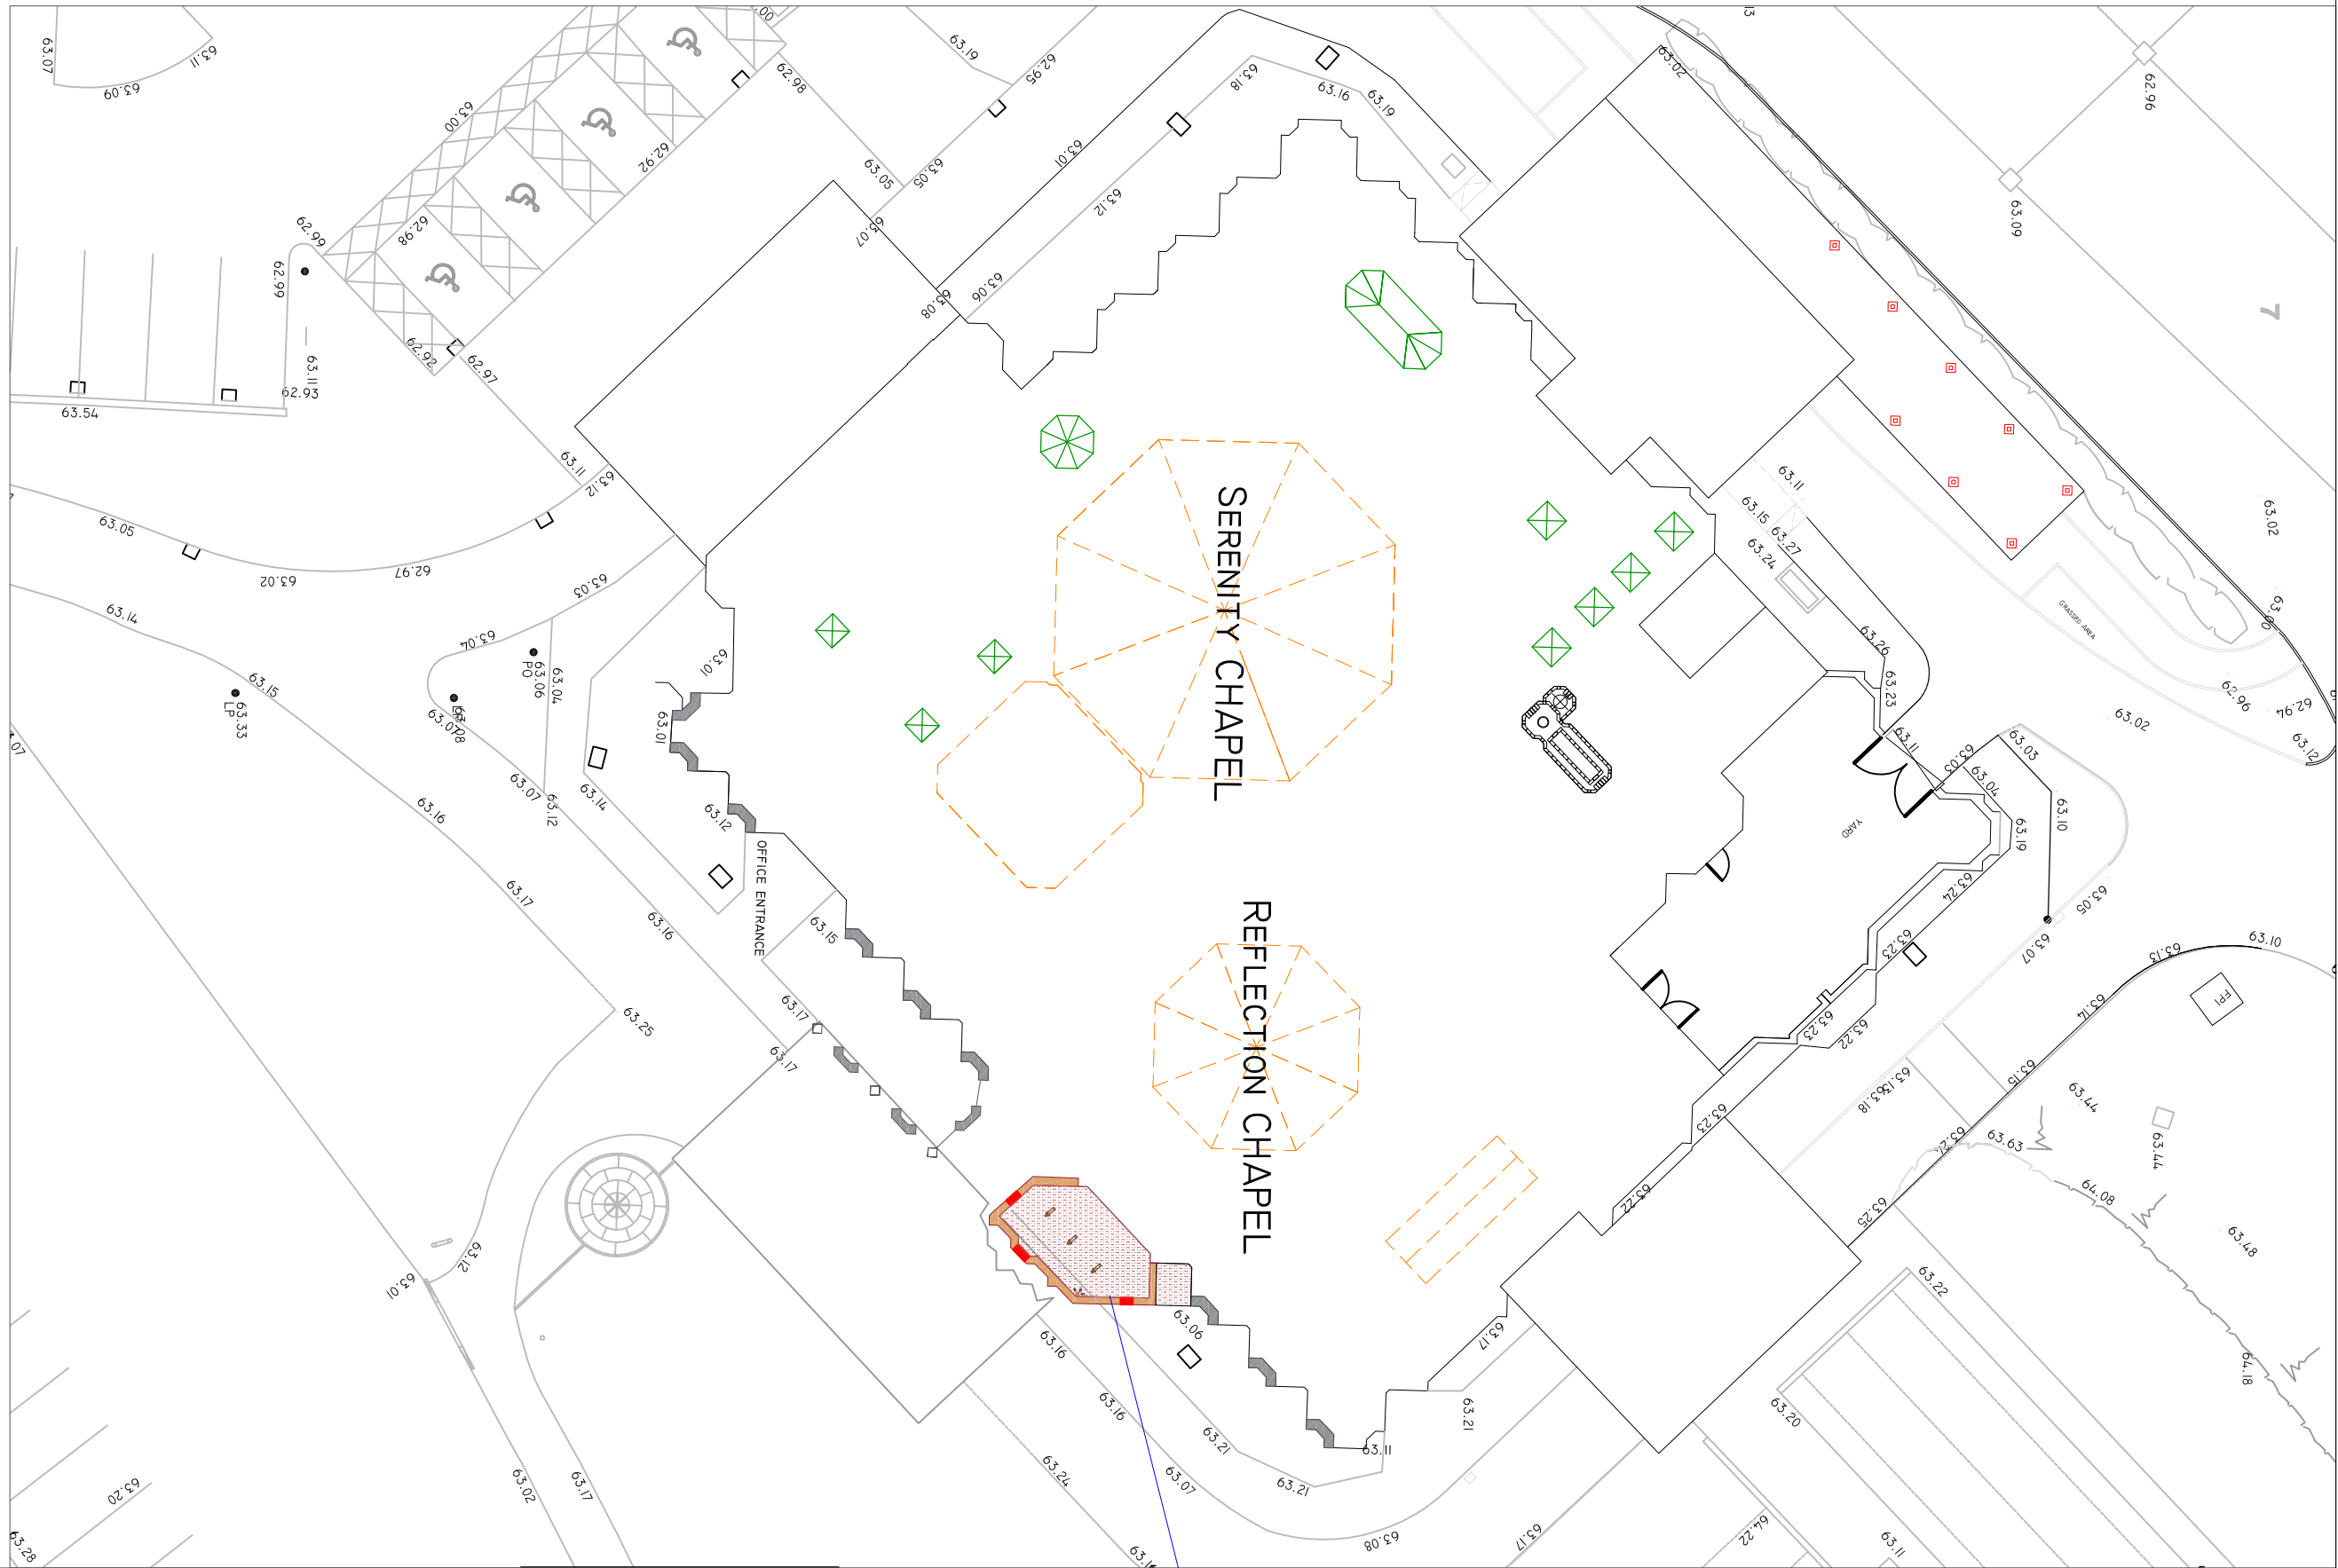

Proposed Roof Plan



Directorate of Housing Leisure & Property Services
Council Offices
Foster Avenue
Beeston
Nottingham
NG9 1AB
Email: env@broxtowe.gov.uk
Tel: (0115) 917 7777

PROJECT: BRAMCOTE CREMATORIUM
Waiting Room Extension

TITLE: Roof Plan

SCALE: 1:XX DATE: 16/05/2016

DRAWN: MR CHECK: KJ CDM CHECK:

DWG No: CW16-007-A201