

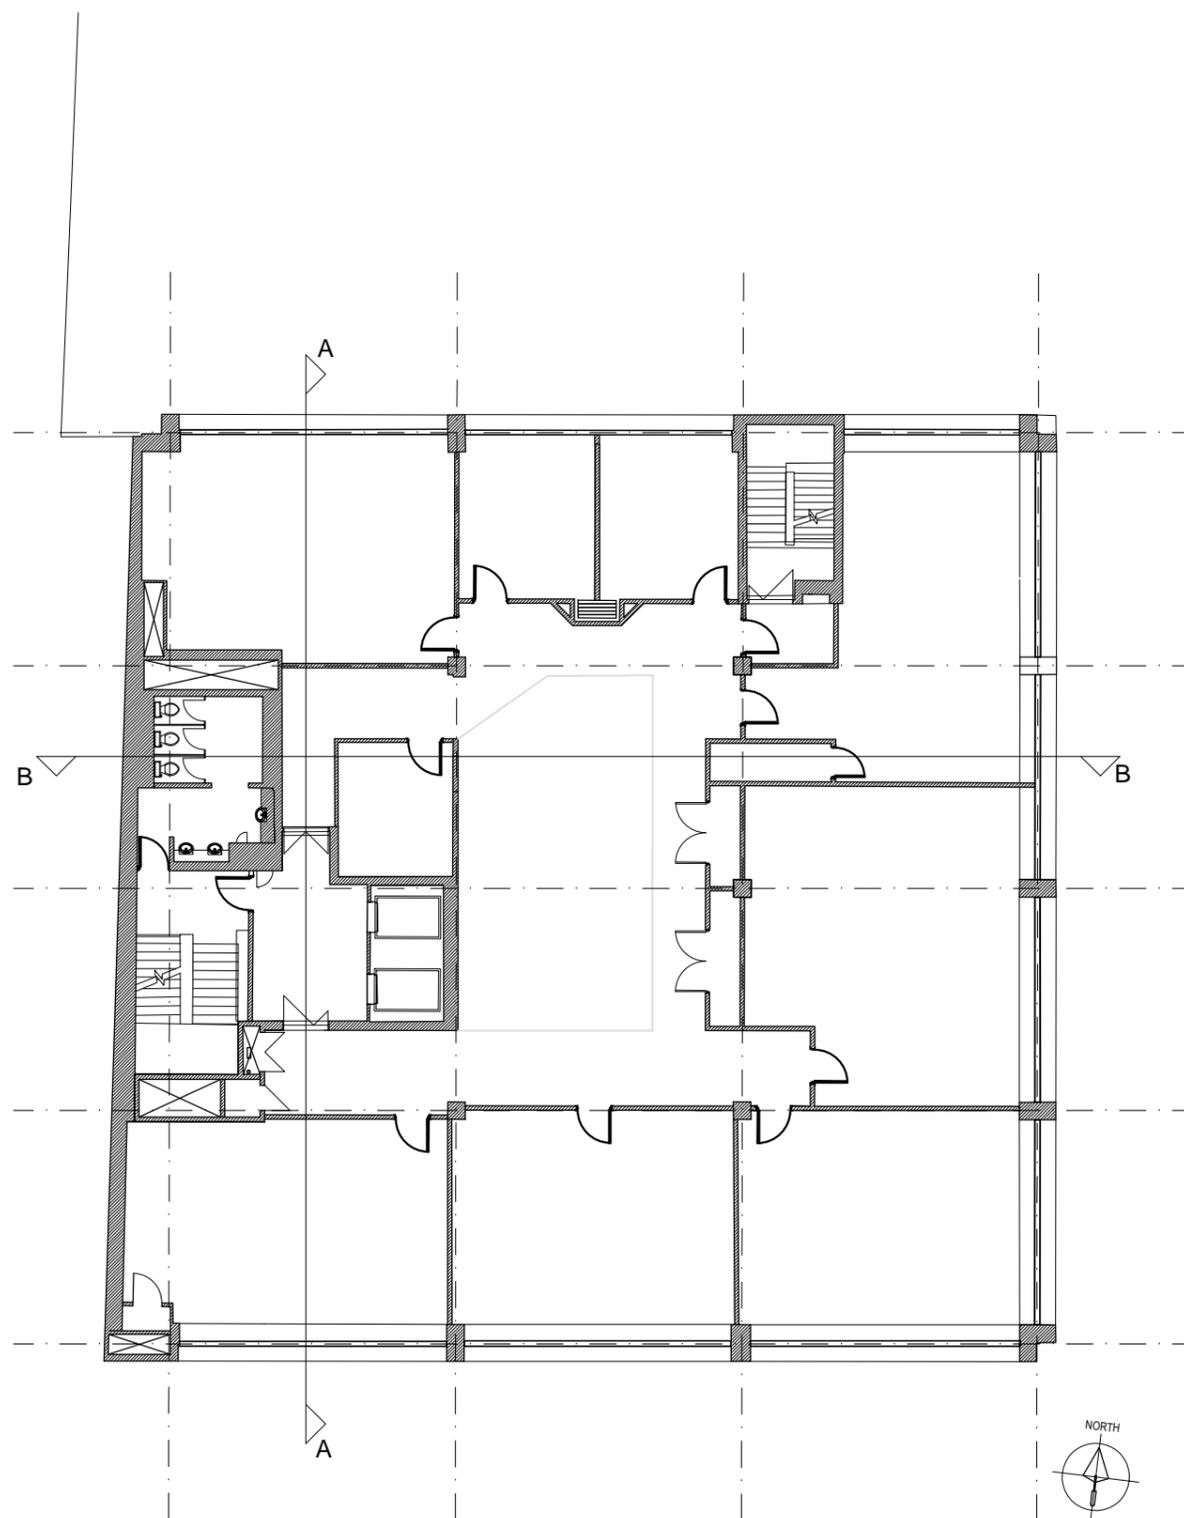


NOTE:
 Drawings to be used for planning application only.
 Do not scale from these drawings.

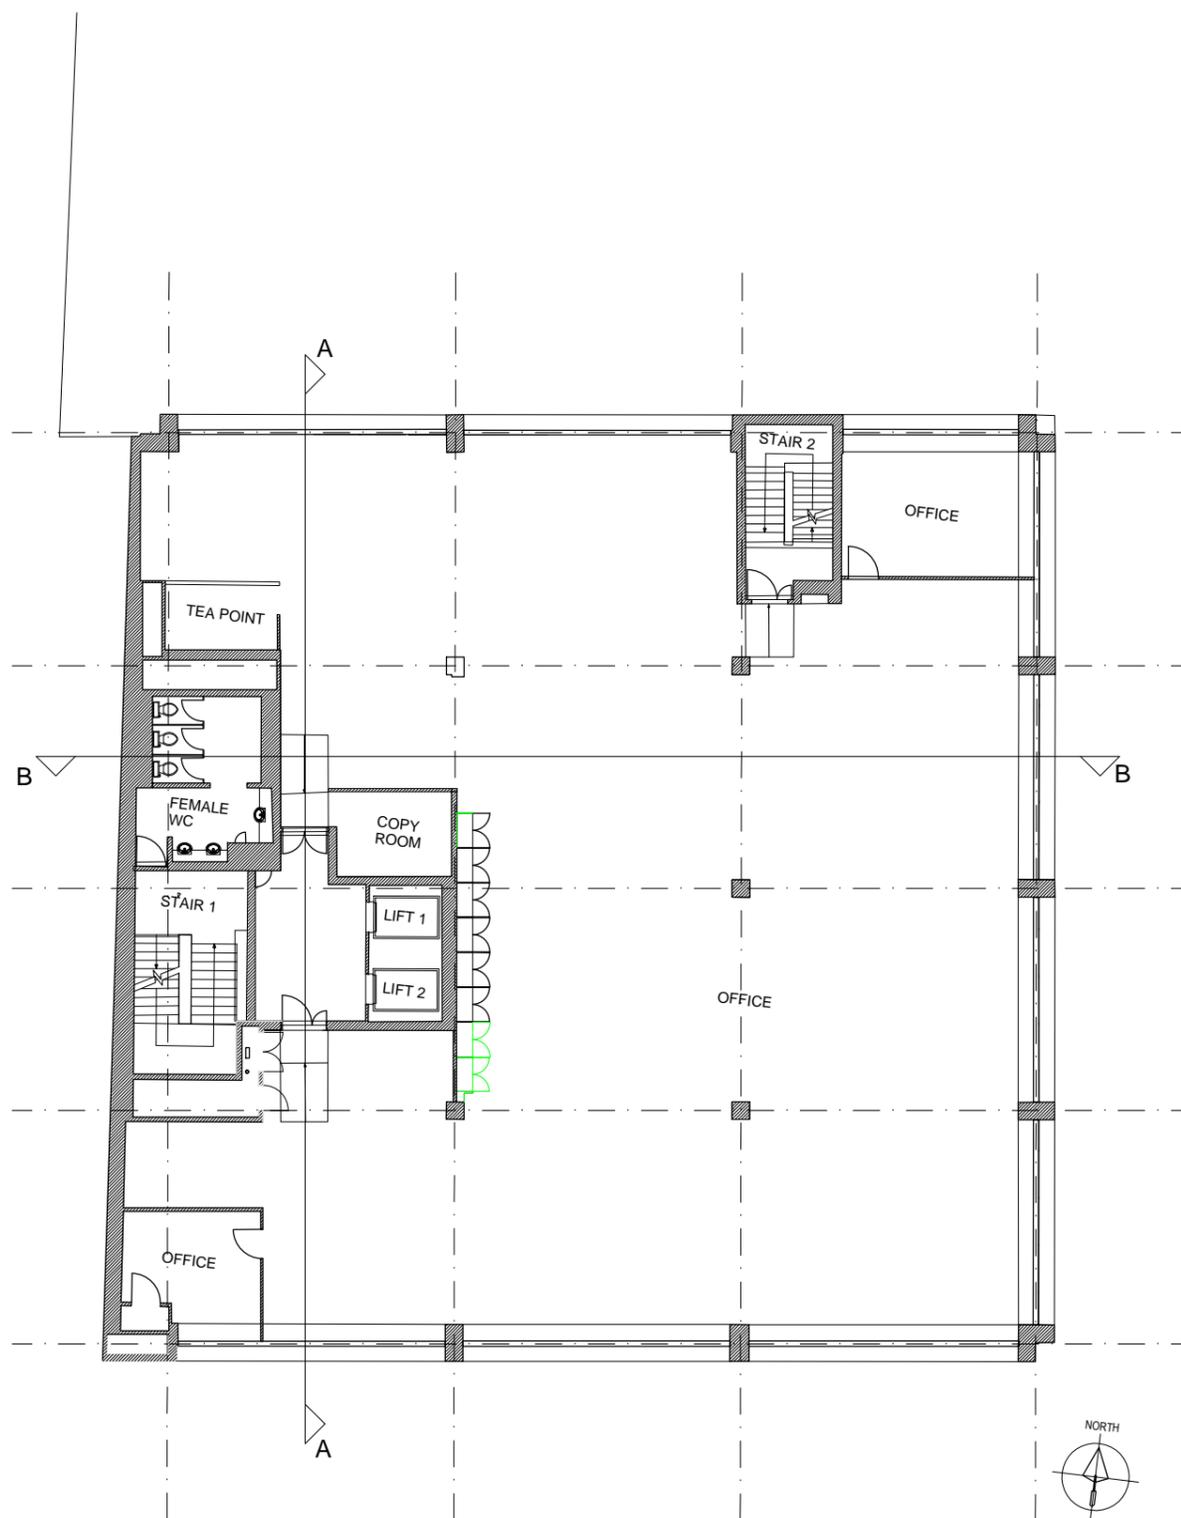

Existing Third Floor Plan

1:100 @ A1
 1:200 @ A3

 

Existing Fourth Floor Plan

1:100 @ A1
 1:200 @ A3



REV A: Wall hatch amended for planning application.
 JP | 05/10/15

PLANNING ONLY



DRAWING NUMBER 00-04 REVISION A
 PROJECT NUMBER 303/002
 CLIENT LONDON ENTERPRISE ACADEMY

PROJECT
 EXTENSION + ALTERATIONS TO
 ANEURIN BEVAN HOUSE
 81-91 COMMERCIAL ROAD
 LONDON
 E1 1RD

DRAWING
 EXISTING THIRD + FOURTH
 FLOOR PLANS
 SCALE 1:200 @ A3 DATE AUG 15
 DRAWN HH/IG CHECKED RA



ARCHITECTS
 INTERIOR DESIGNERS
 BUILDING SURVEYORS
 EXPERT WITNESS
 WHARFEDALE HOUSE
 50a THE GROVE ILLKLEY LS29 9EE
 TEL : + 44 (0) 1943 816 489
 FAX : + 44 (0) 1943 817 488