




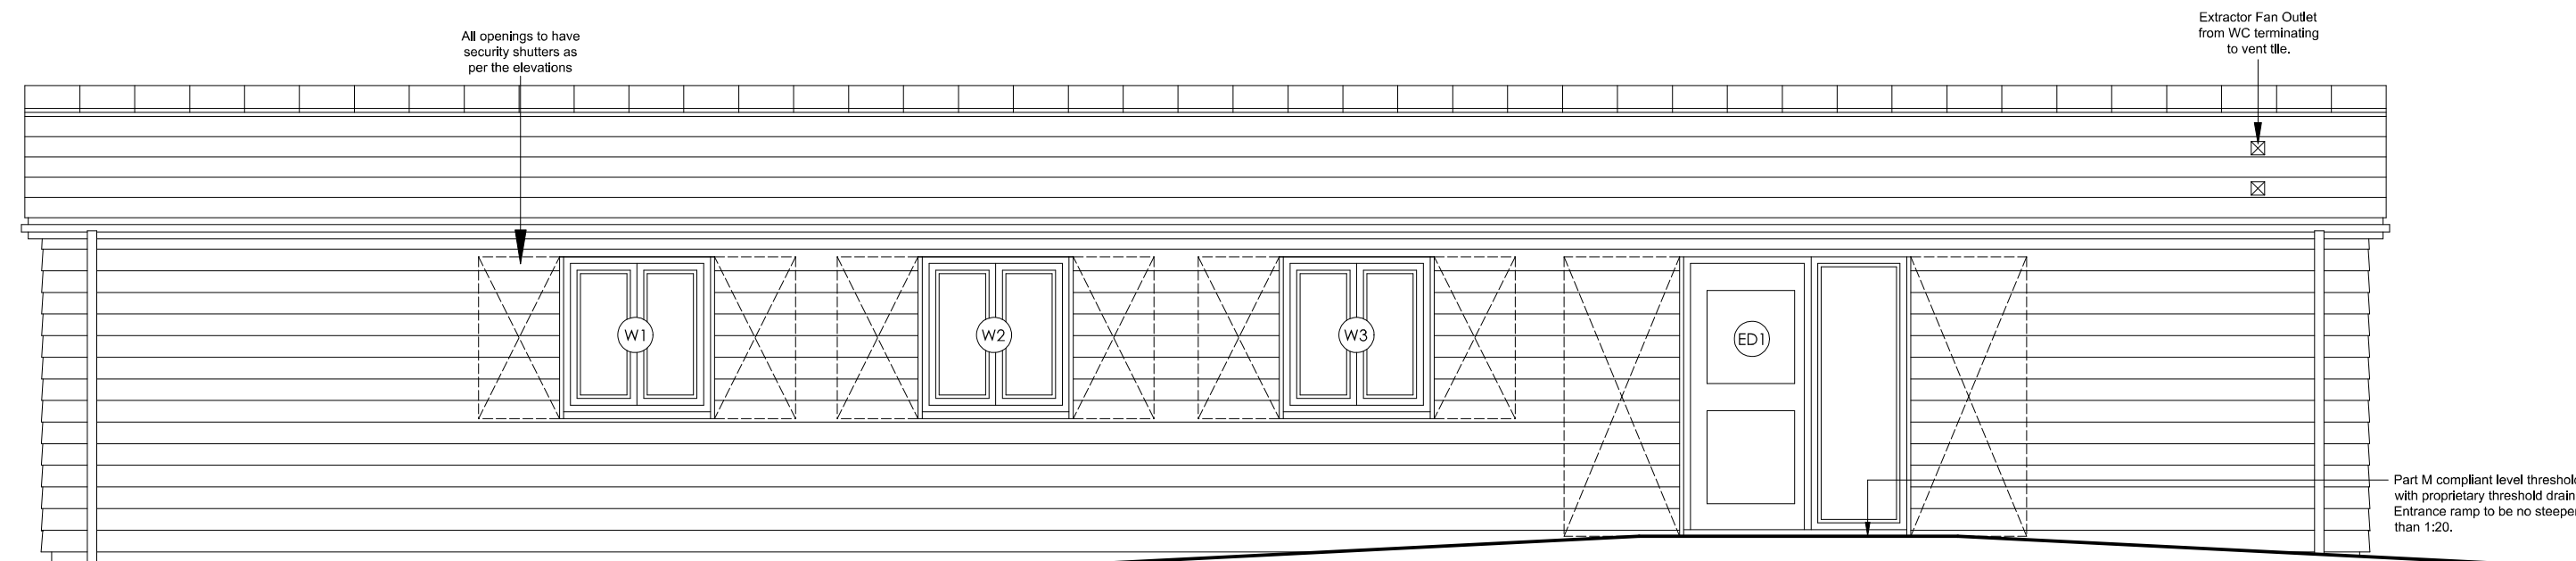


Proposed Front Elevation
(Scale 1:50)

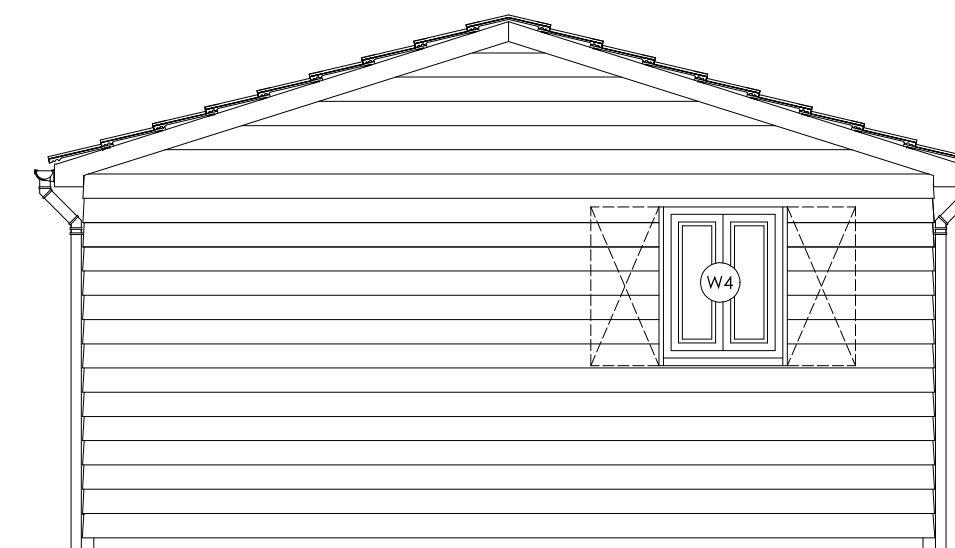

Proposed Side Elevation
(Scale 1:50)

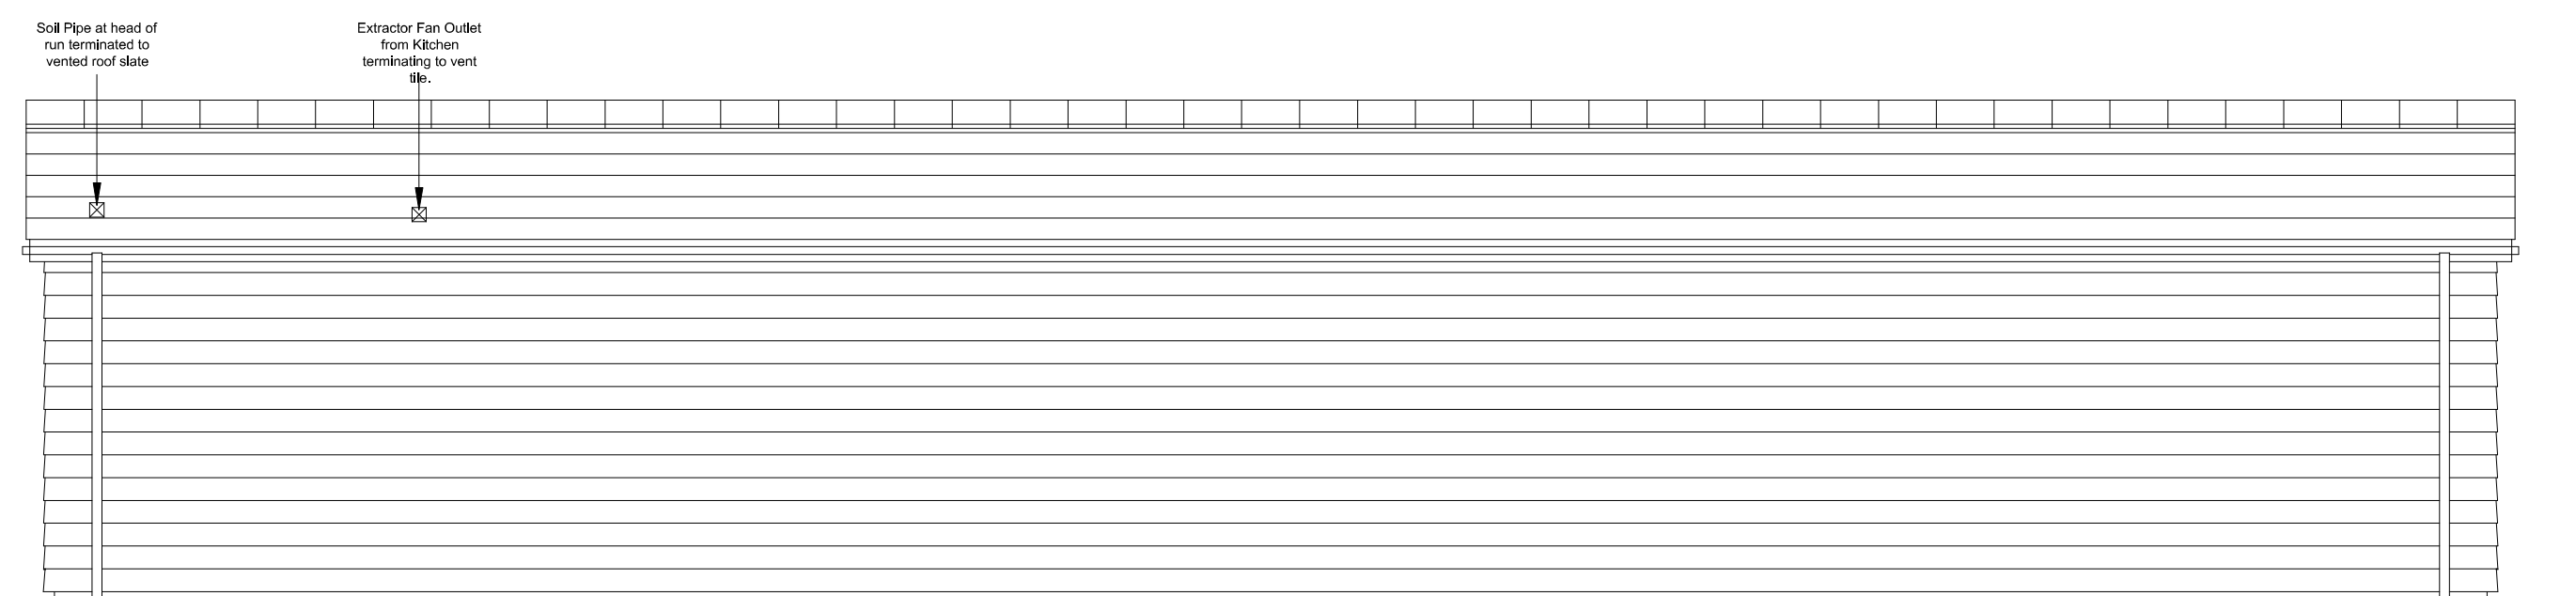

Proposed Rear Elevation
(Scale 1:50)

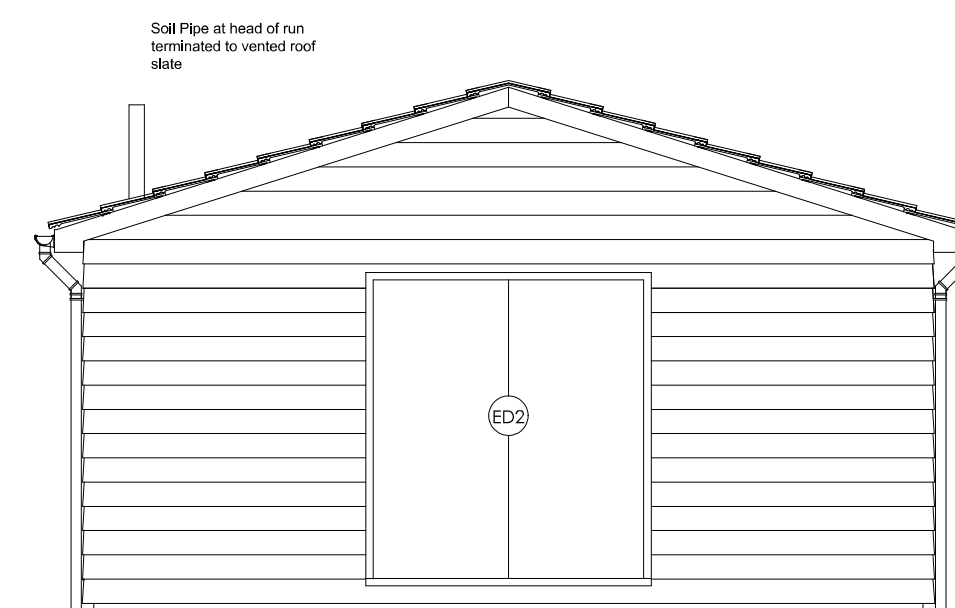

Proposed Side Elevation
(Scale 1:50)

Revision	Date	Revision Details	Bude-Stratton Town Council The Parkhouse Centre Bude EX23 8LD		STATUS: Subject to Building Control Approval	KEY:	 PROPERTY & CONSERVATION PROFESSIONALS 16 Castle Park Road, Barnstaple, Devon, EX32 8PA Tel: 01271 326335, Email: info@pwhsurveyors.co.uk www.pwhsurveyors.co.uk		Proposed Elevations	
Rev. A	-	-	Drawn: IB	Checked: ??	NOTE: FIGURED DIMENSIONS TO BE WORKED FROM ONLY. REPORT ANY DISCREPANCIES TO THE SURVEYOR BEFORE PROCEEDING. DO NOT SCALE DRAWING.	 Copyright	 PROPERTY & CONSERVATION PROFESSIONALS 16 Castle Park Road, Barnstaple, Devon, EX32 8PA Tel: 01271 326335, Email: info@pwhsurveyors.co.uk www.pwhsurveyors.co.uk	Scale: 1:50	Date: Nov 2016	Rev 2
Rev. B	-	-								
Rev. C	-	-								
Rev. D	-	-								
Rev. E	-	-								
Rev. F	-	-								
Rev. G	-	-								
Rev. H	-	-								
Rev. I	-	-								
Rev. J	-	-								
							Drawing Number : 266/2014/030			