



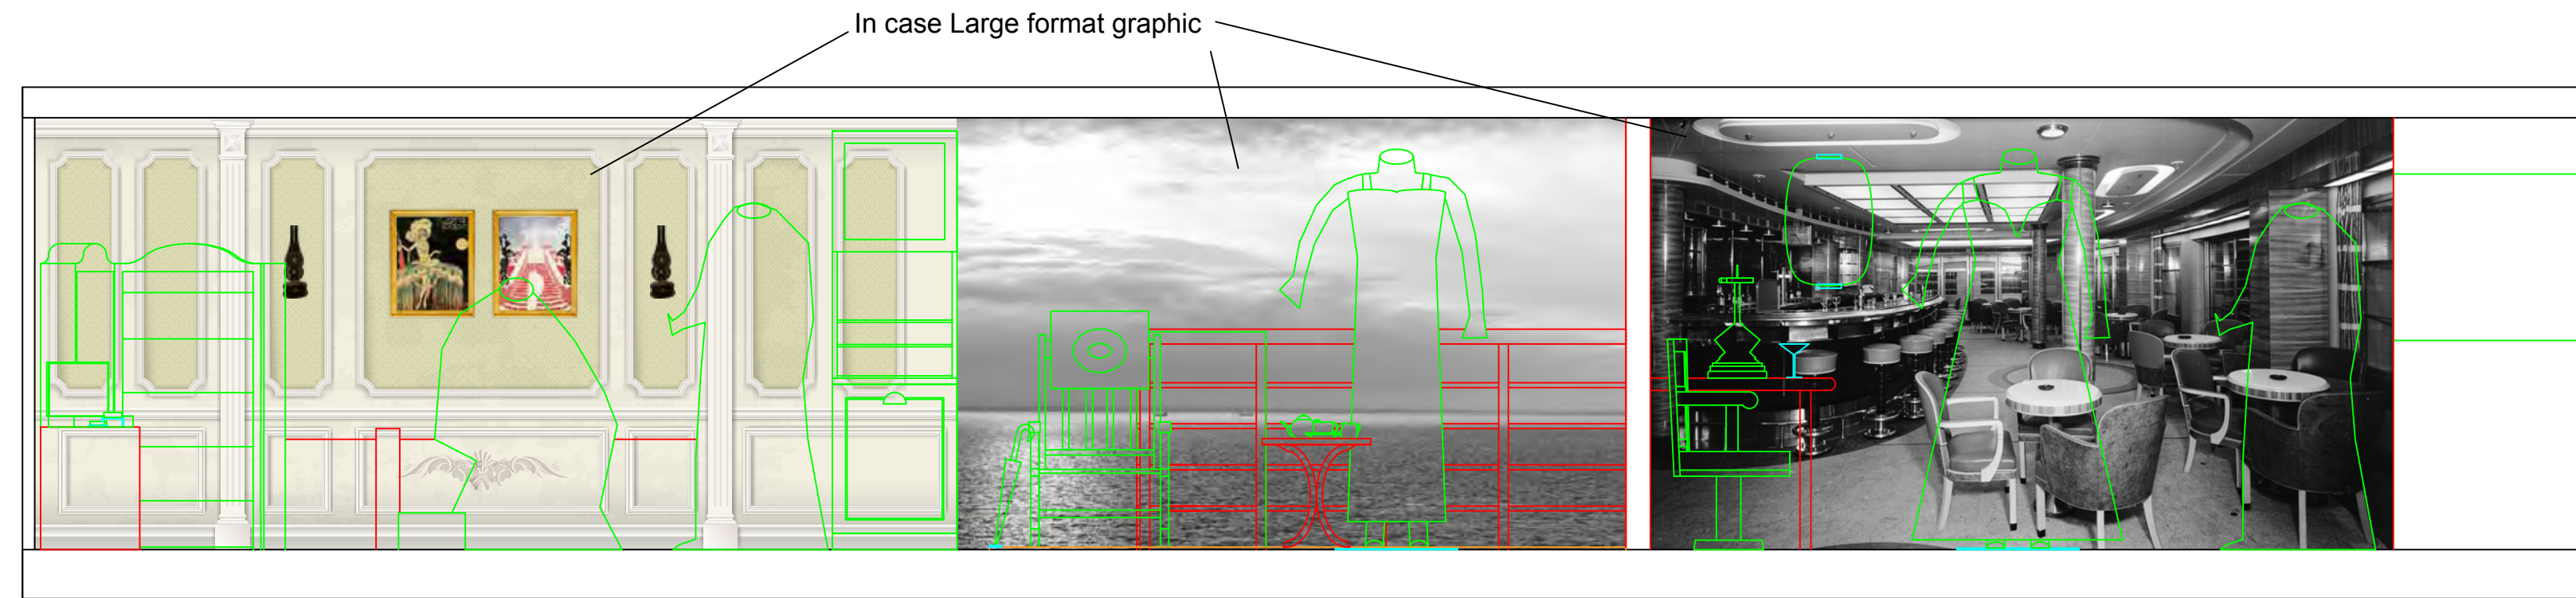


Front elevation

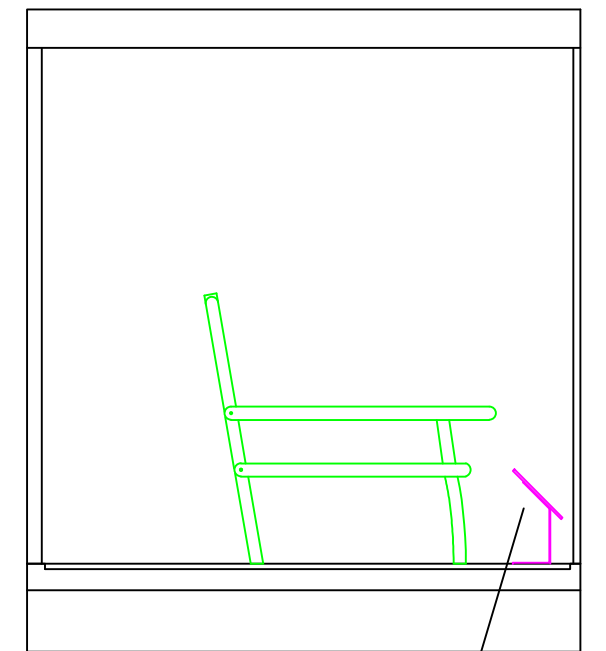

Side elevation

Case labelling position

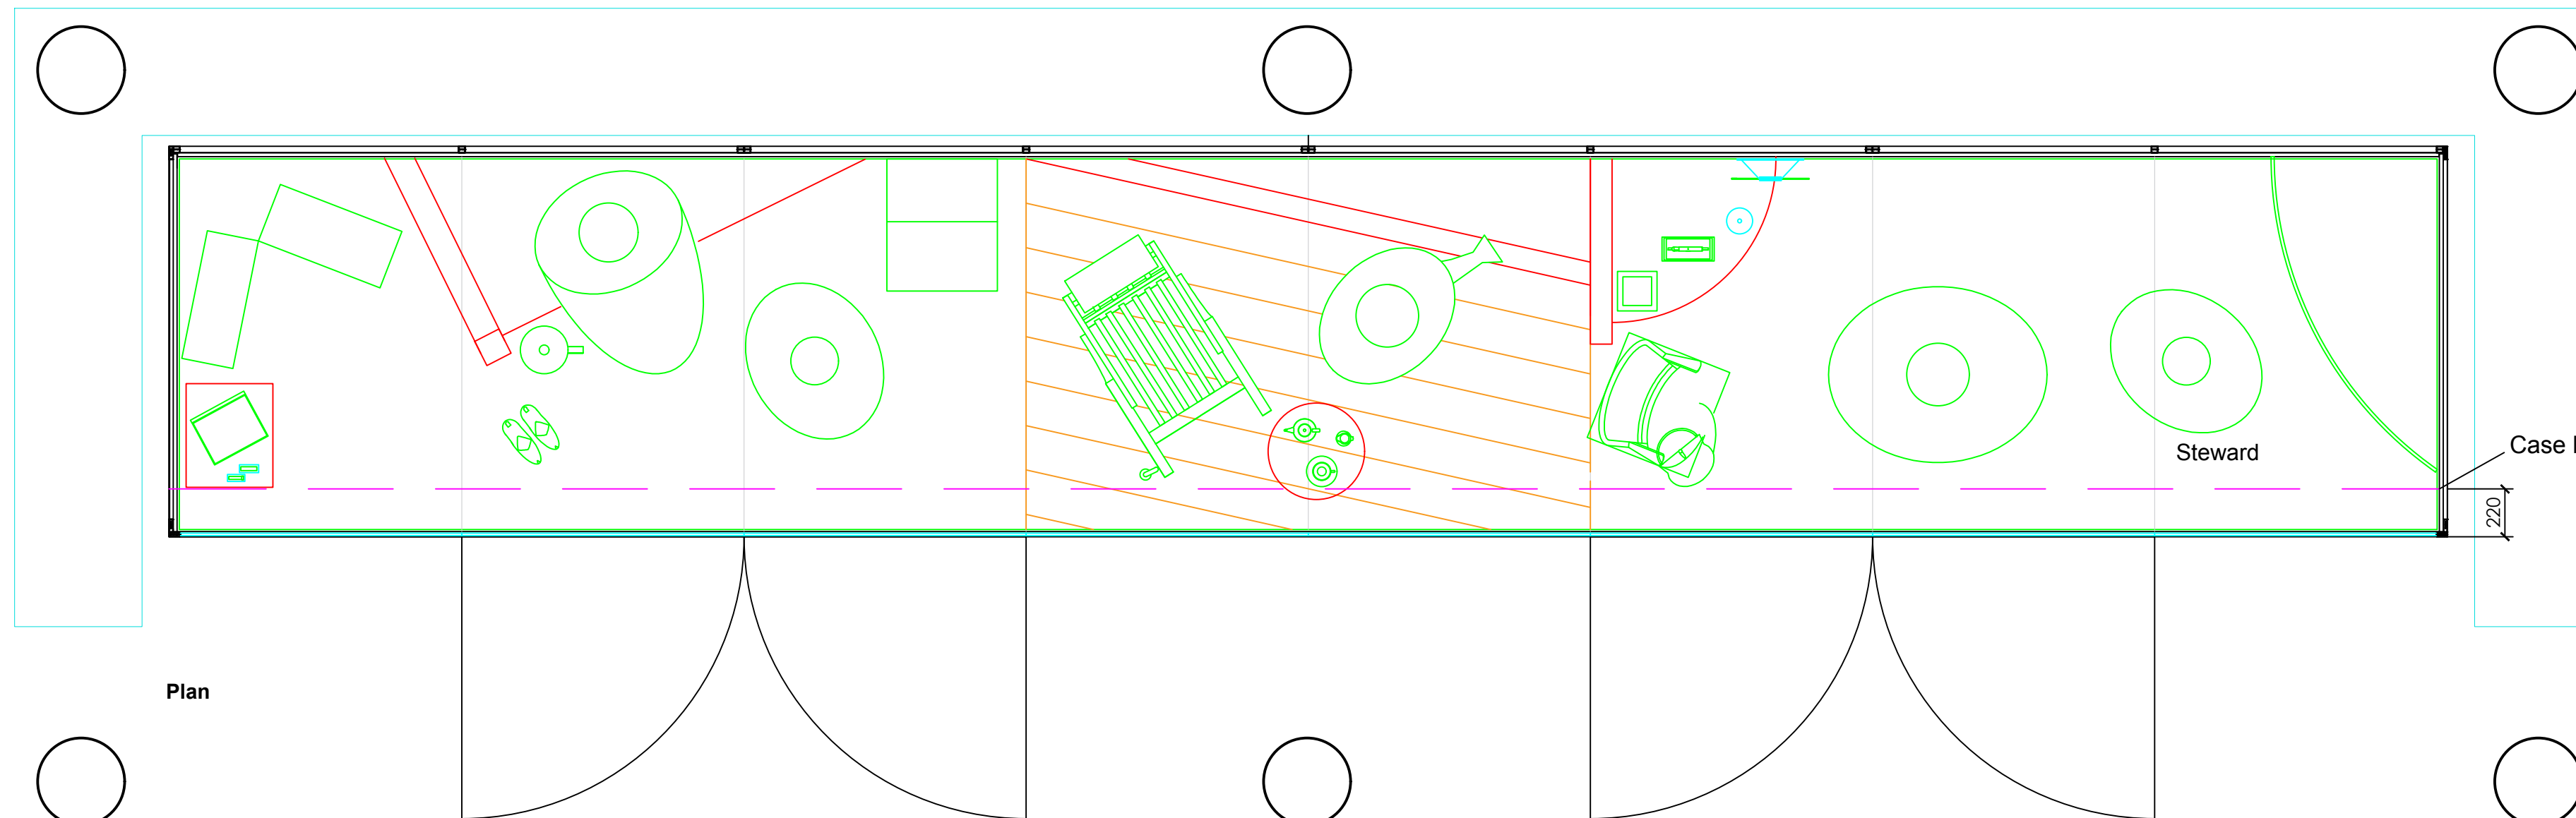

Plan

Case labelling position

* Need to check interior case size

Revision	Details	None and Date
Address / Scheme		
Merseyside Maritime Museum		
Sea Galleries		
Title		
Gertrude Case		
Plan & Elevation		
In progress		
Floor		
Drawing Number		Revision
-1 /01		A
Scale	Date	Drawn
A2 1:100	16.07.19	JSF
Status		
NATIONAL MUSEUMS LIVERPOOL		
national museums liverpool 127 dale street liverpool L2 2JH		