

Fire Escape signage



Proposed Internal Travel Distances



Proposed evacuation direction



Proposed 60 minute compartmentation line



Proposed 30 minute compartmentation line



HTM - 05-02 Fire Hazard Room



Fire Door 60 minutes



Fire Door 30 minutes



Acoustic Door set



NOTES

1. ALL PARTITIONING TO BE CONSTRUCTED AND SEALED TO THE STANDARDS NOTED ABOVE AND AS SHOWN UPON THE PLAN UP TO THE UNDERSIDE OF THE STRUCTURAL SLAB.
2. REFER TO MECHANICAL AND ELECTRICAL ENGINEERING DRAWINGS FOR LOCATION OF EMERGENCY LIGHTING AND SMOKE DETECTION.
3. ALL PENETRATIONS THROUGH ROOF OR FLOOR SLAB - 60 MINUTES PROTECTION.
4. SUBJECT TO BUILDING CONTROL APPROVAL.

P1 Tender Issue	18/02/11 AS	CK
Project No.	600682	SC
Scale @ A1:	1:50	

Ingleton Wood

Project and Construction Consultants
Billing office: Bilecay
T: 01277 631800
www.ingletonwood.co.uk

Vision, form and function









Project:
Chantry Community Centre
Chantry Way
Billerica, Essex
CM11 2BB


Client:
Billerica Town Council

Title:	Proposed First Floor
Drawing Number:	CHNTRY - IW - XX - 01 - DR - A - 2621
Status:	Purpose of Issue: Revision:
D2	Tender P1

First Floor Plan



 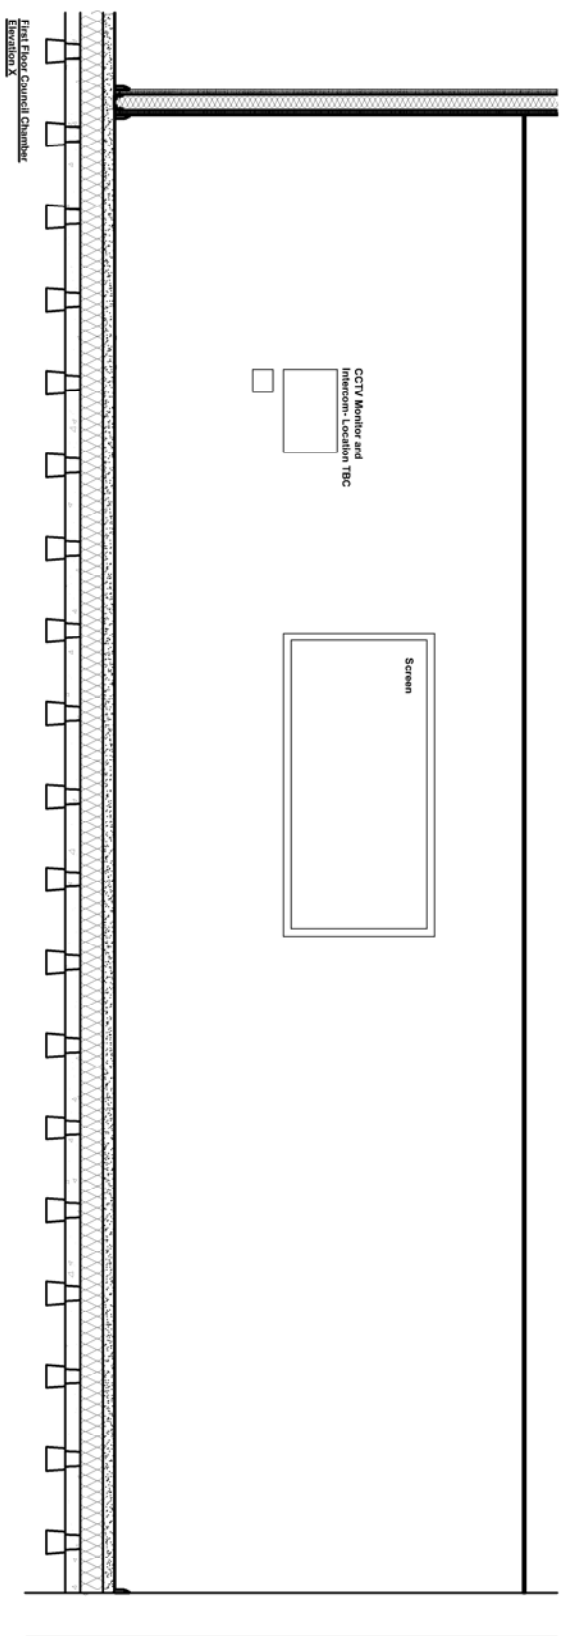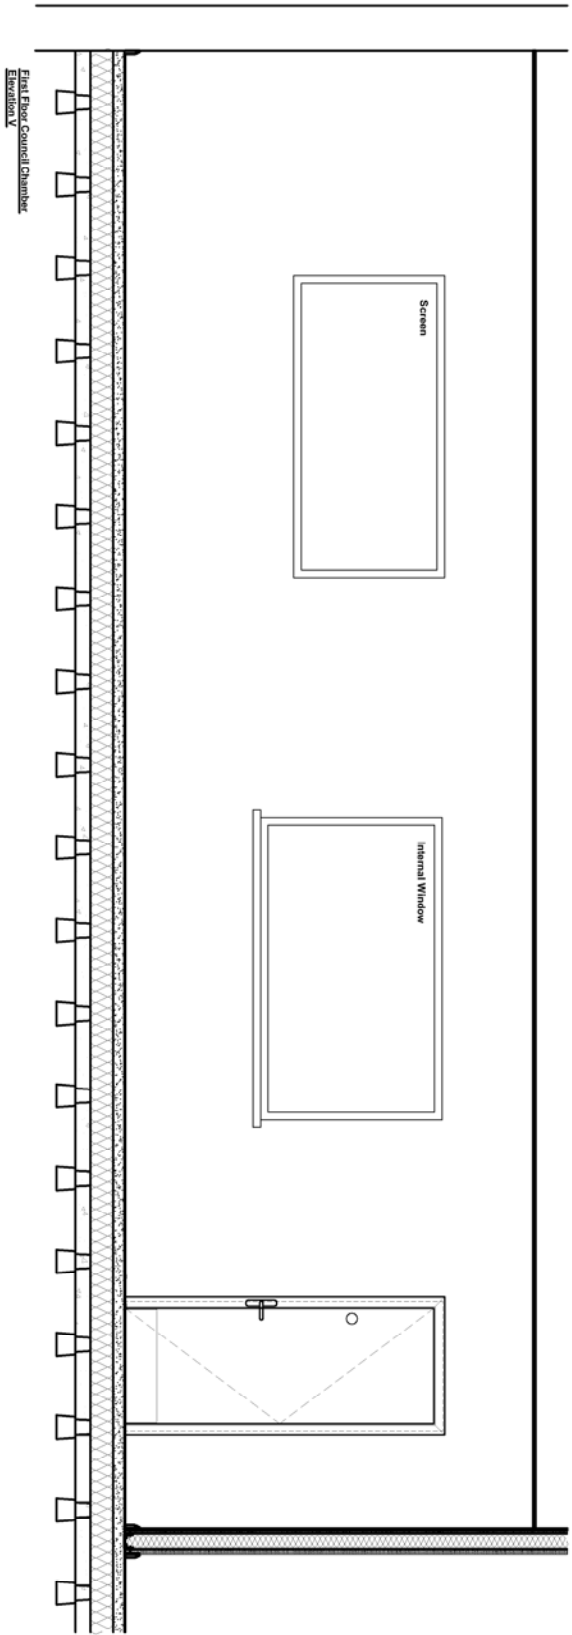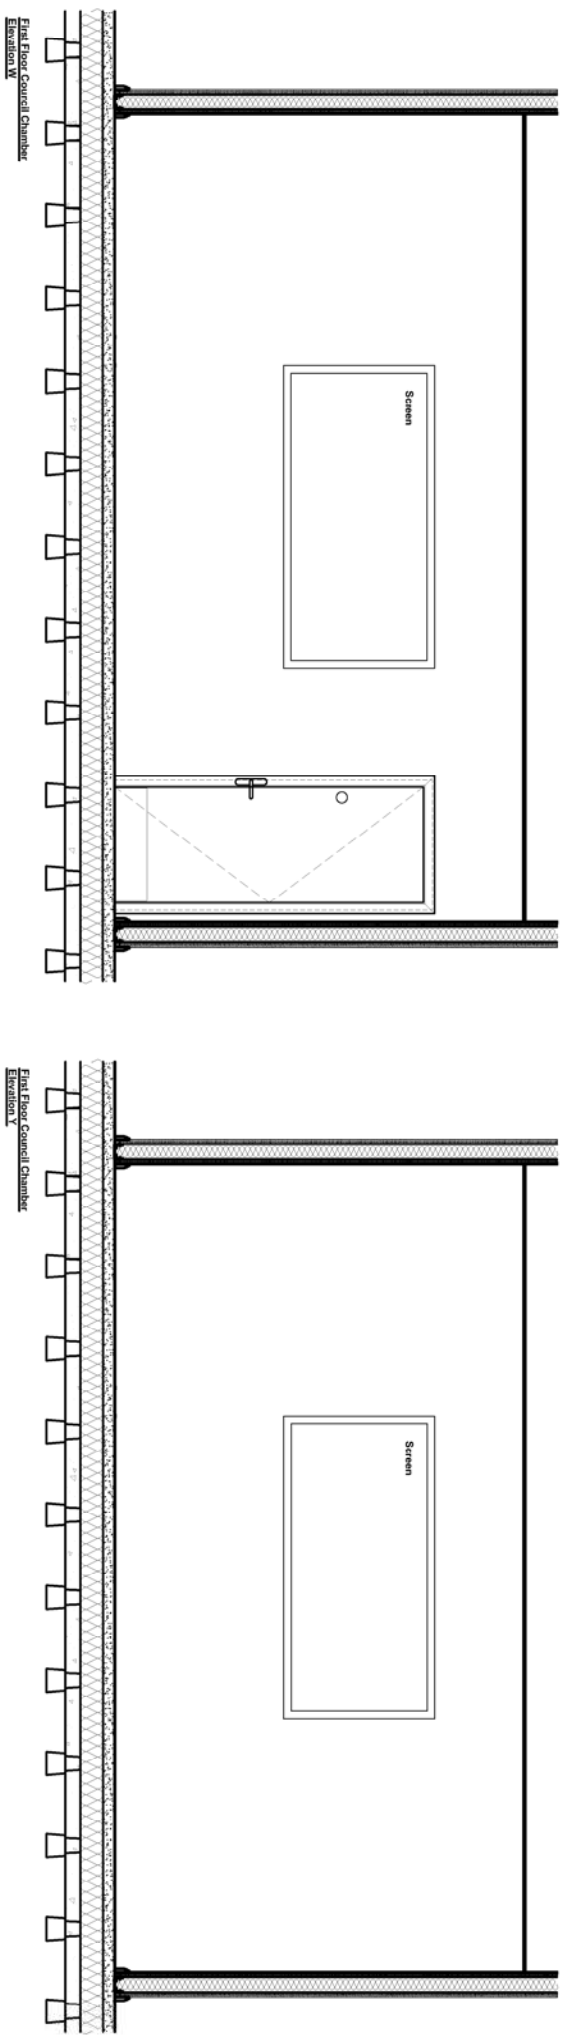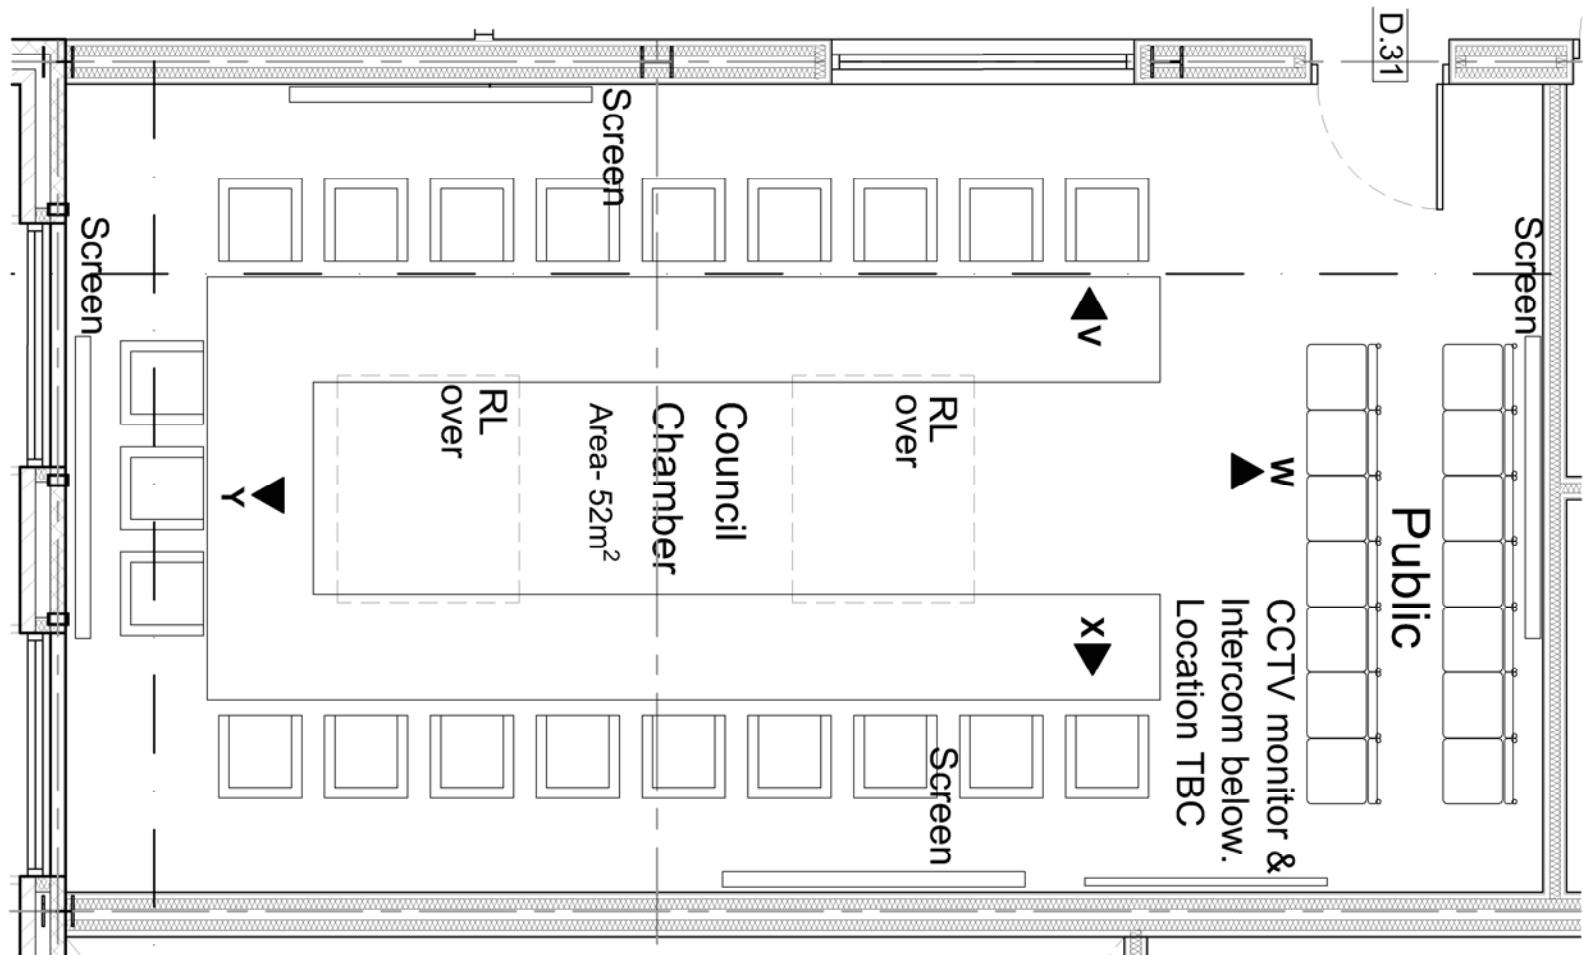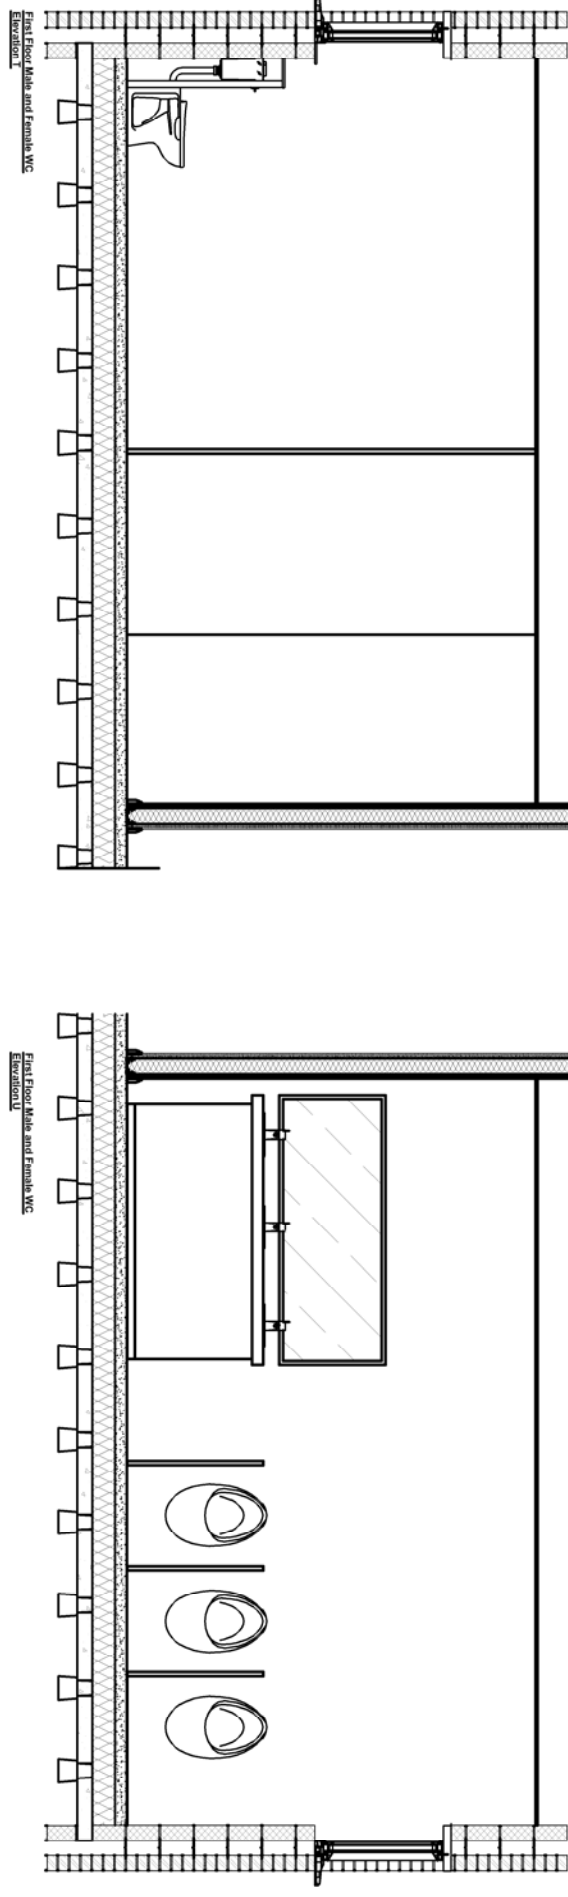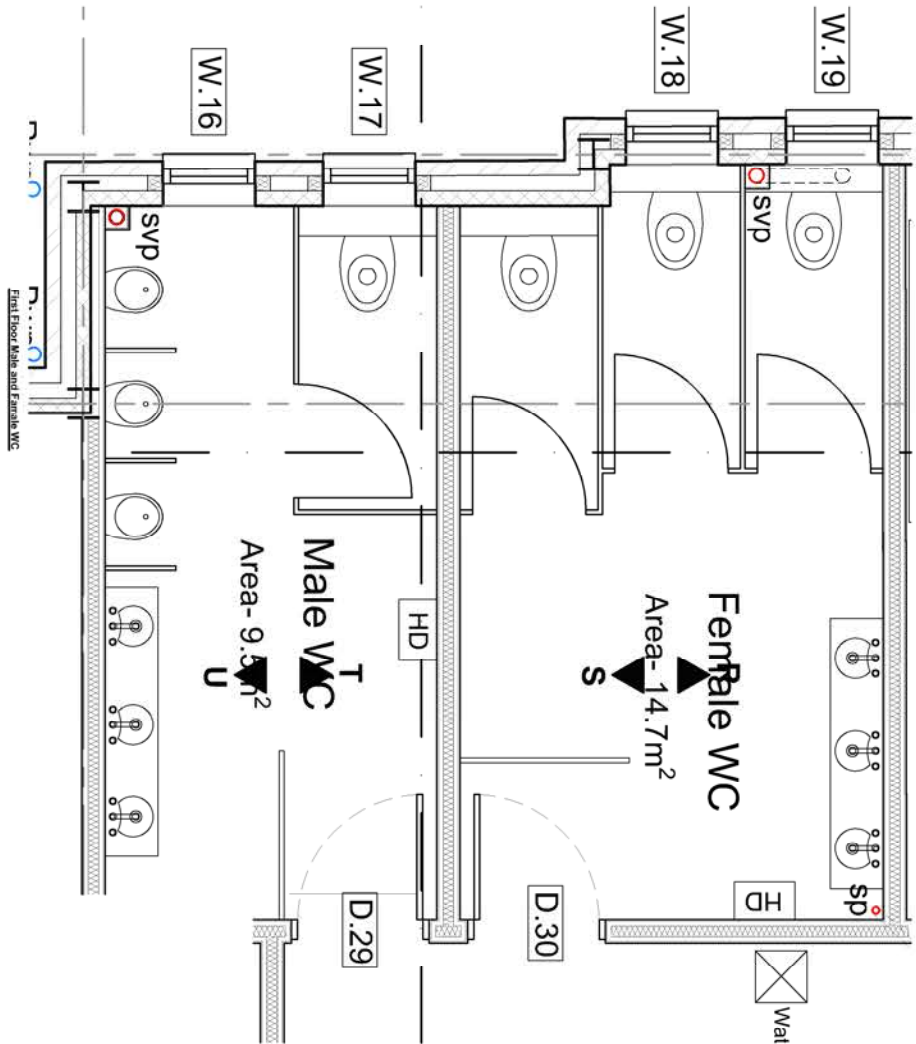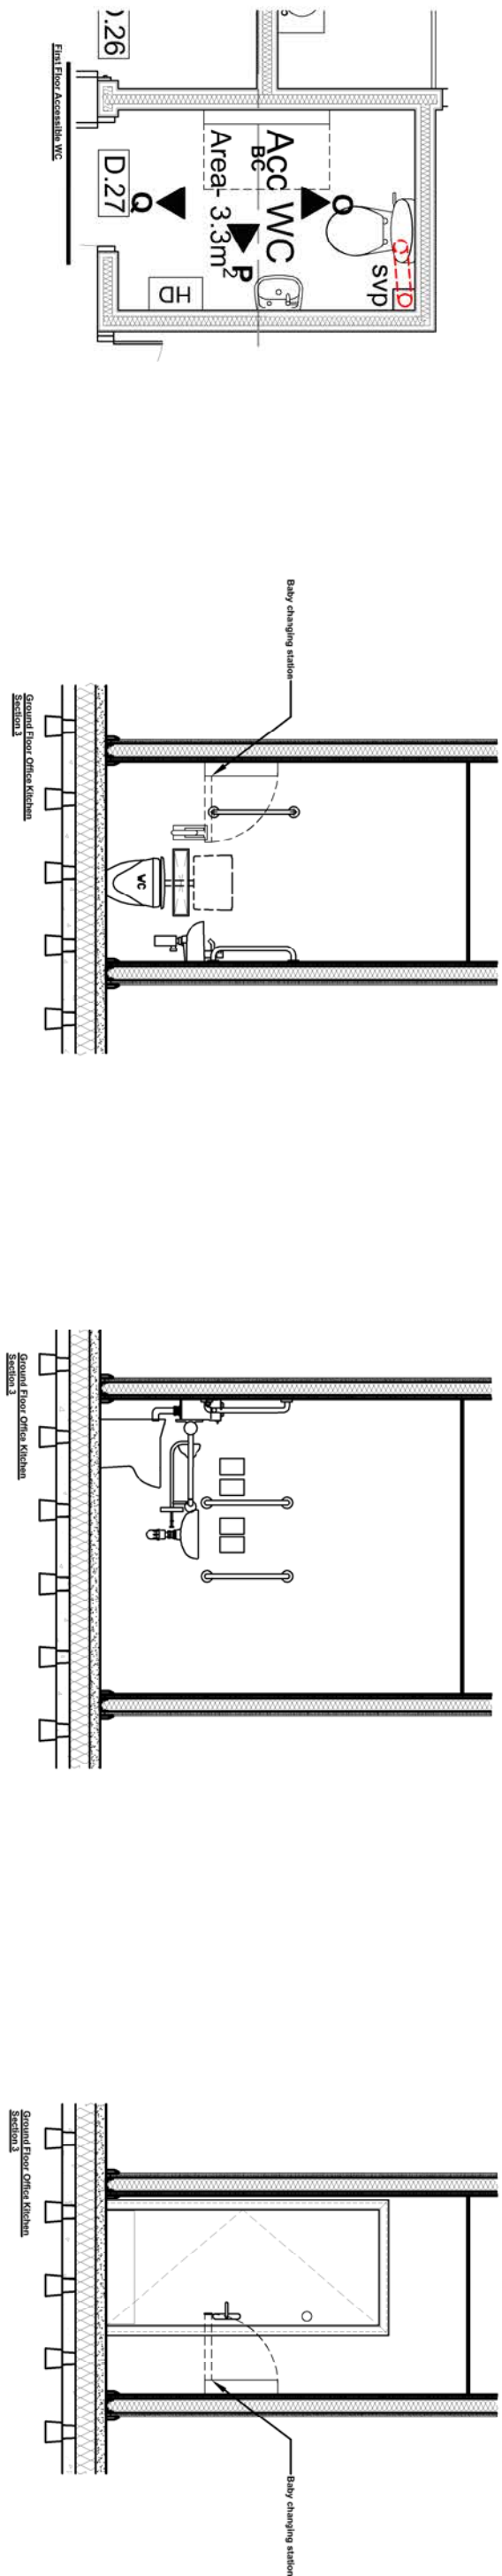

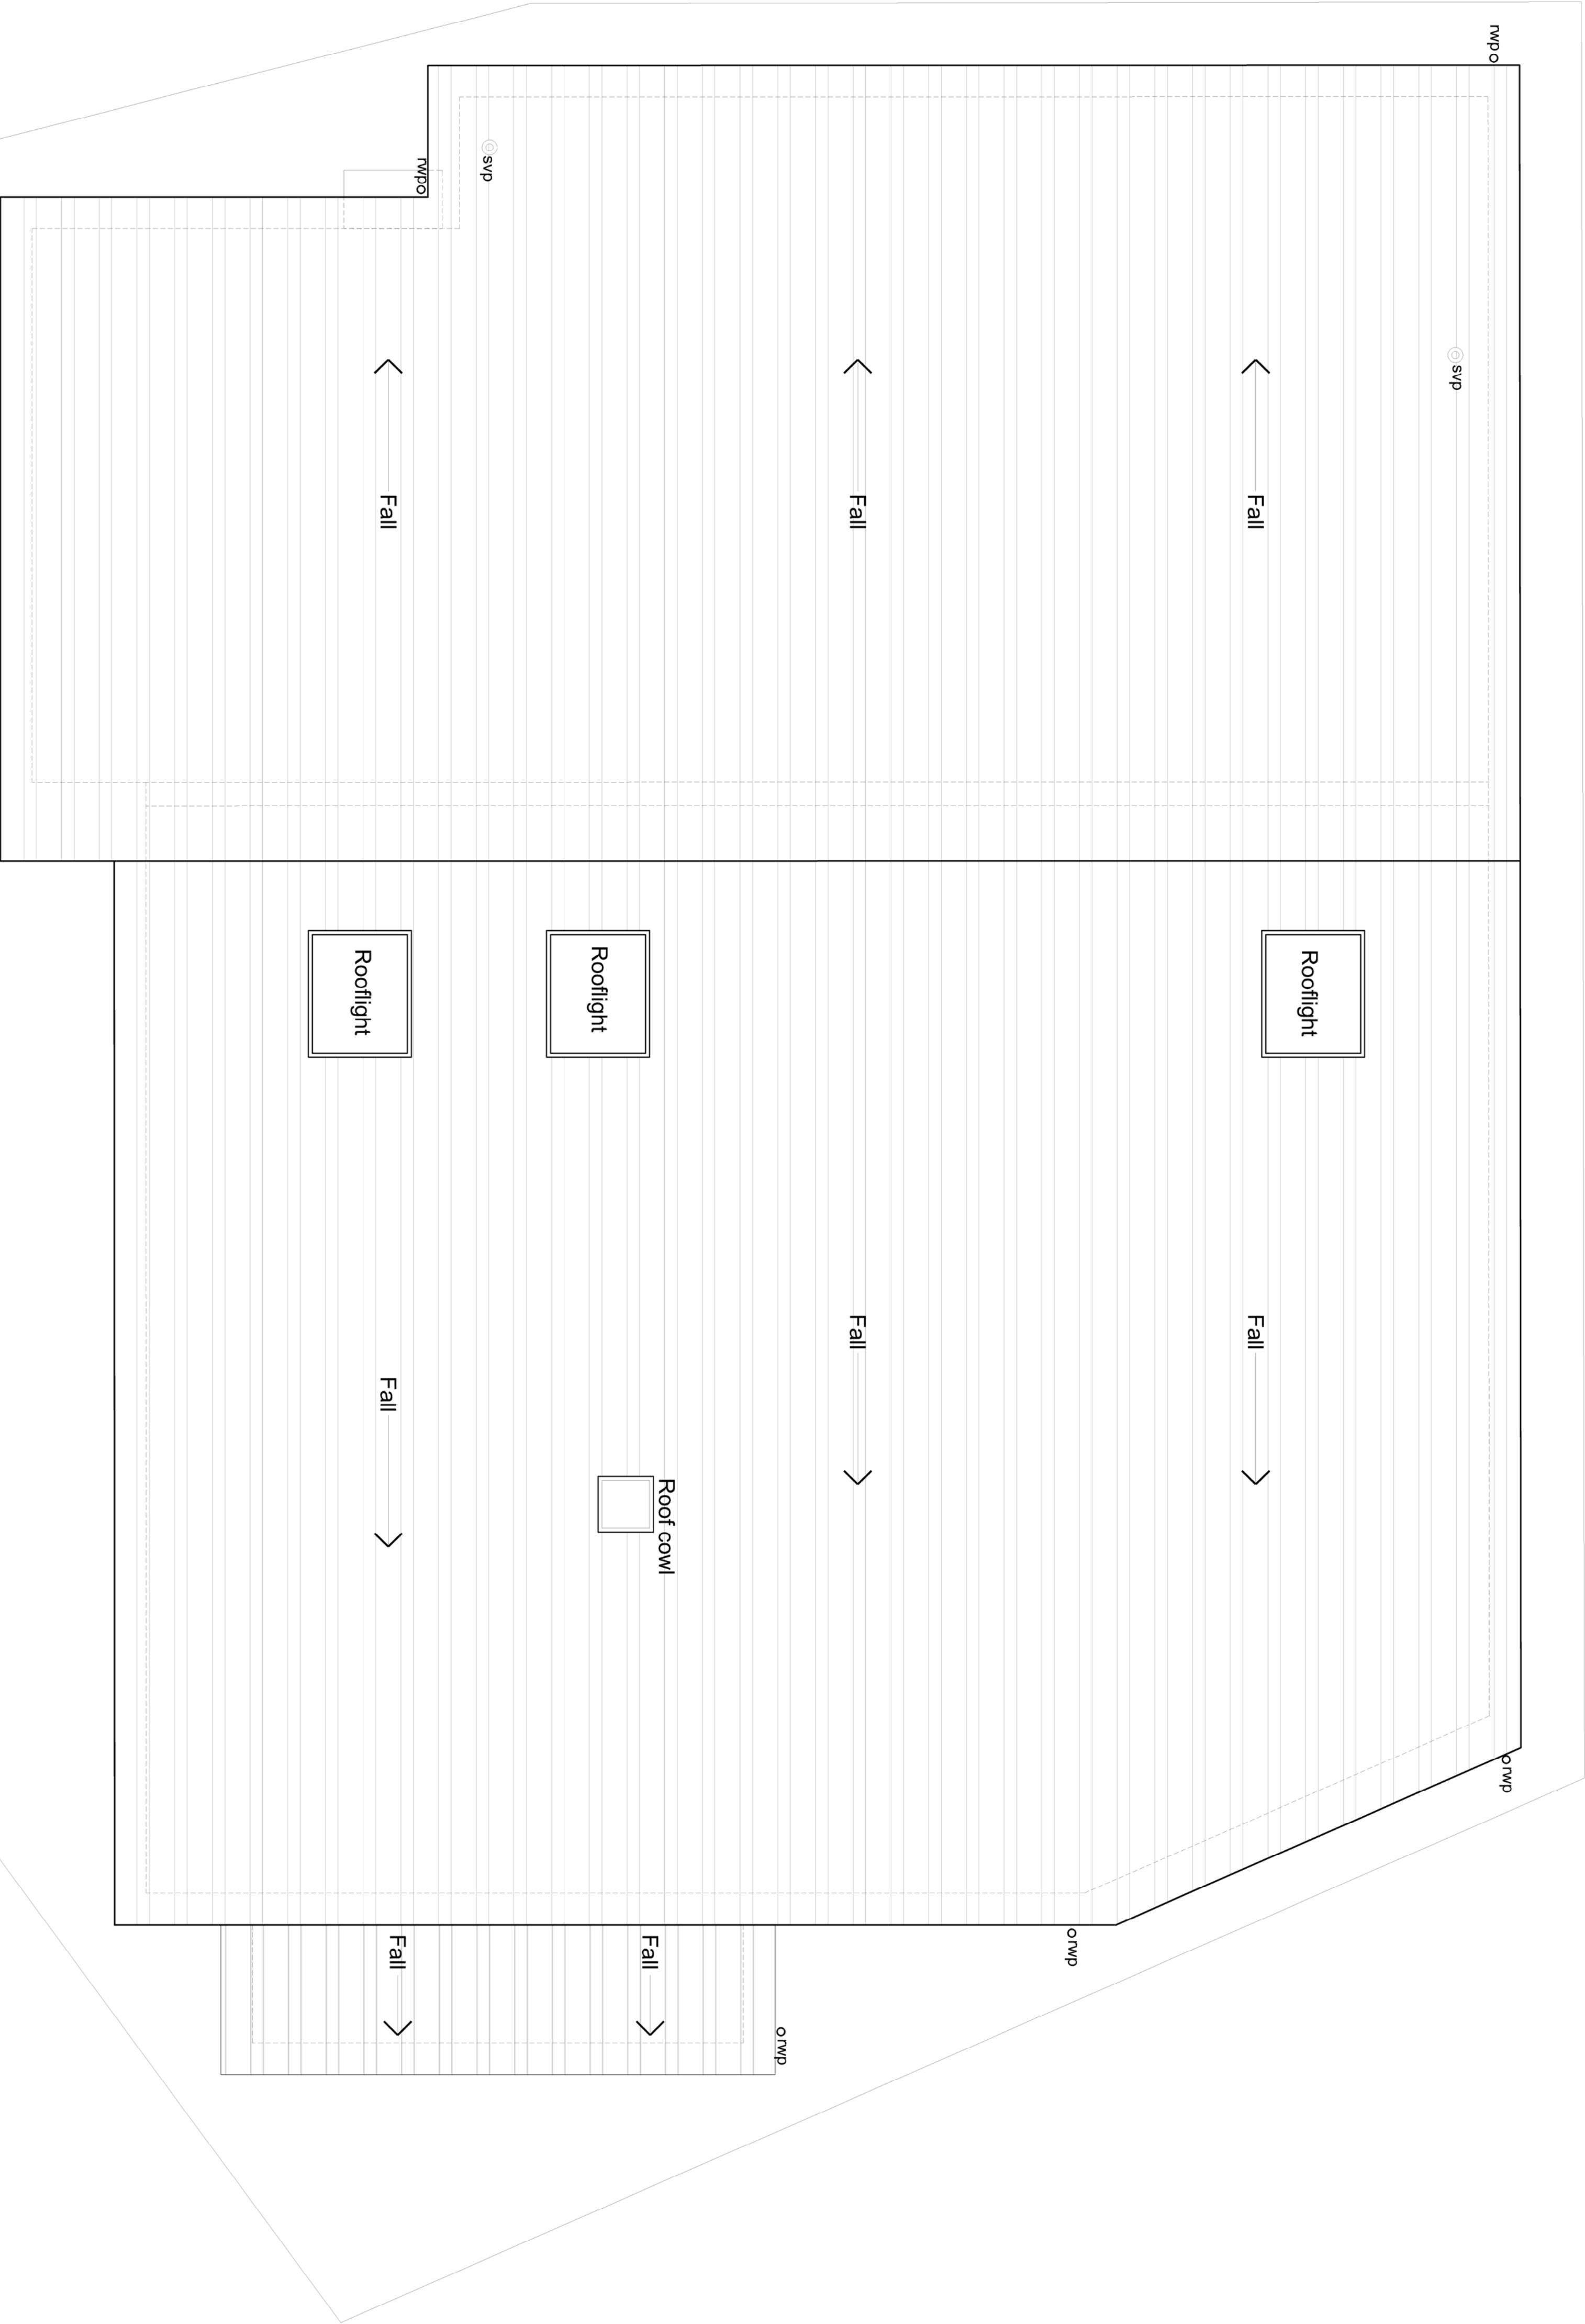

Roof Plan

