


Main Beach Car Park



North Beach Car Park

PROPOSED SITE PLANS - CAR PARKS

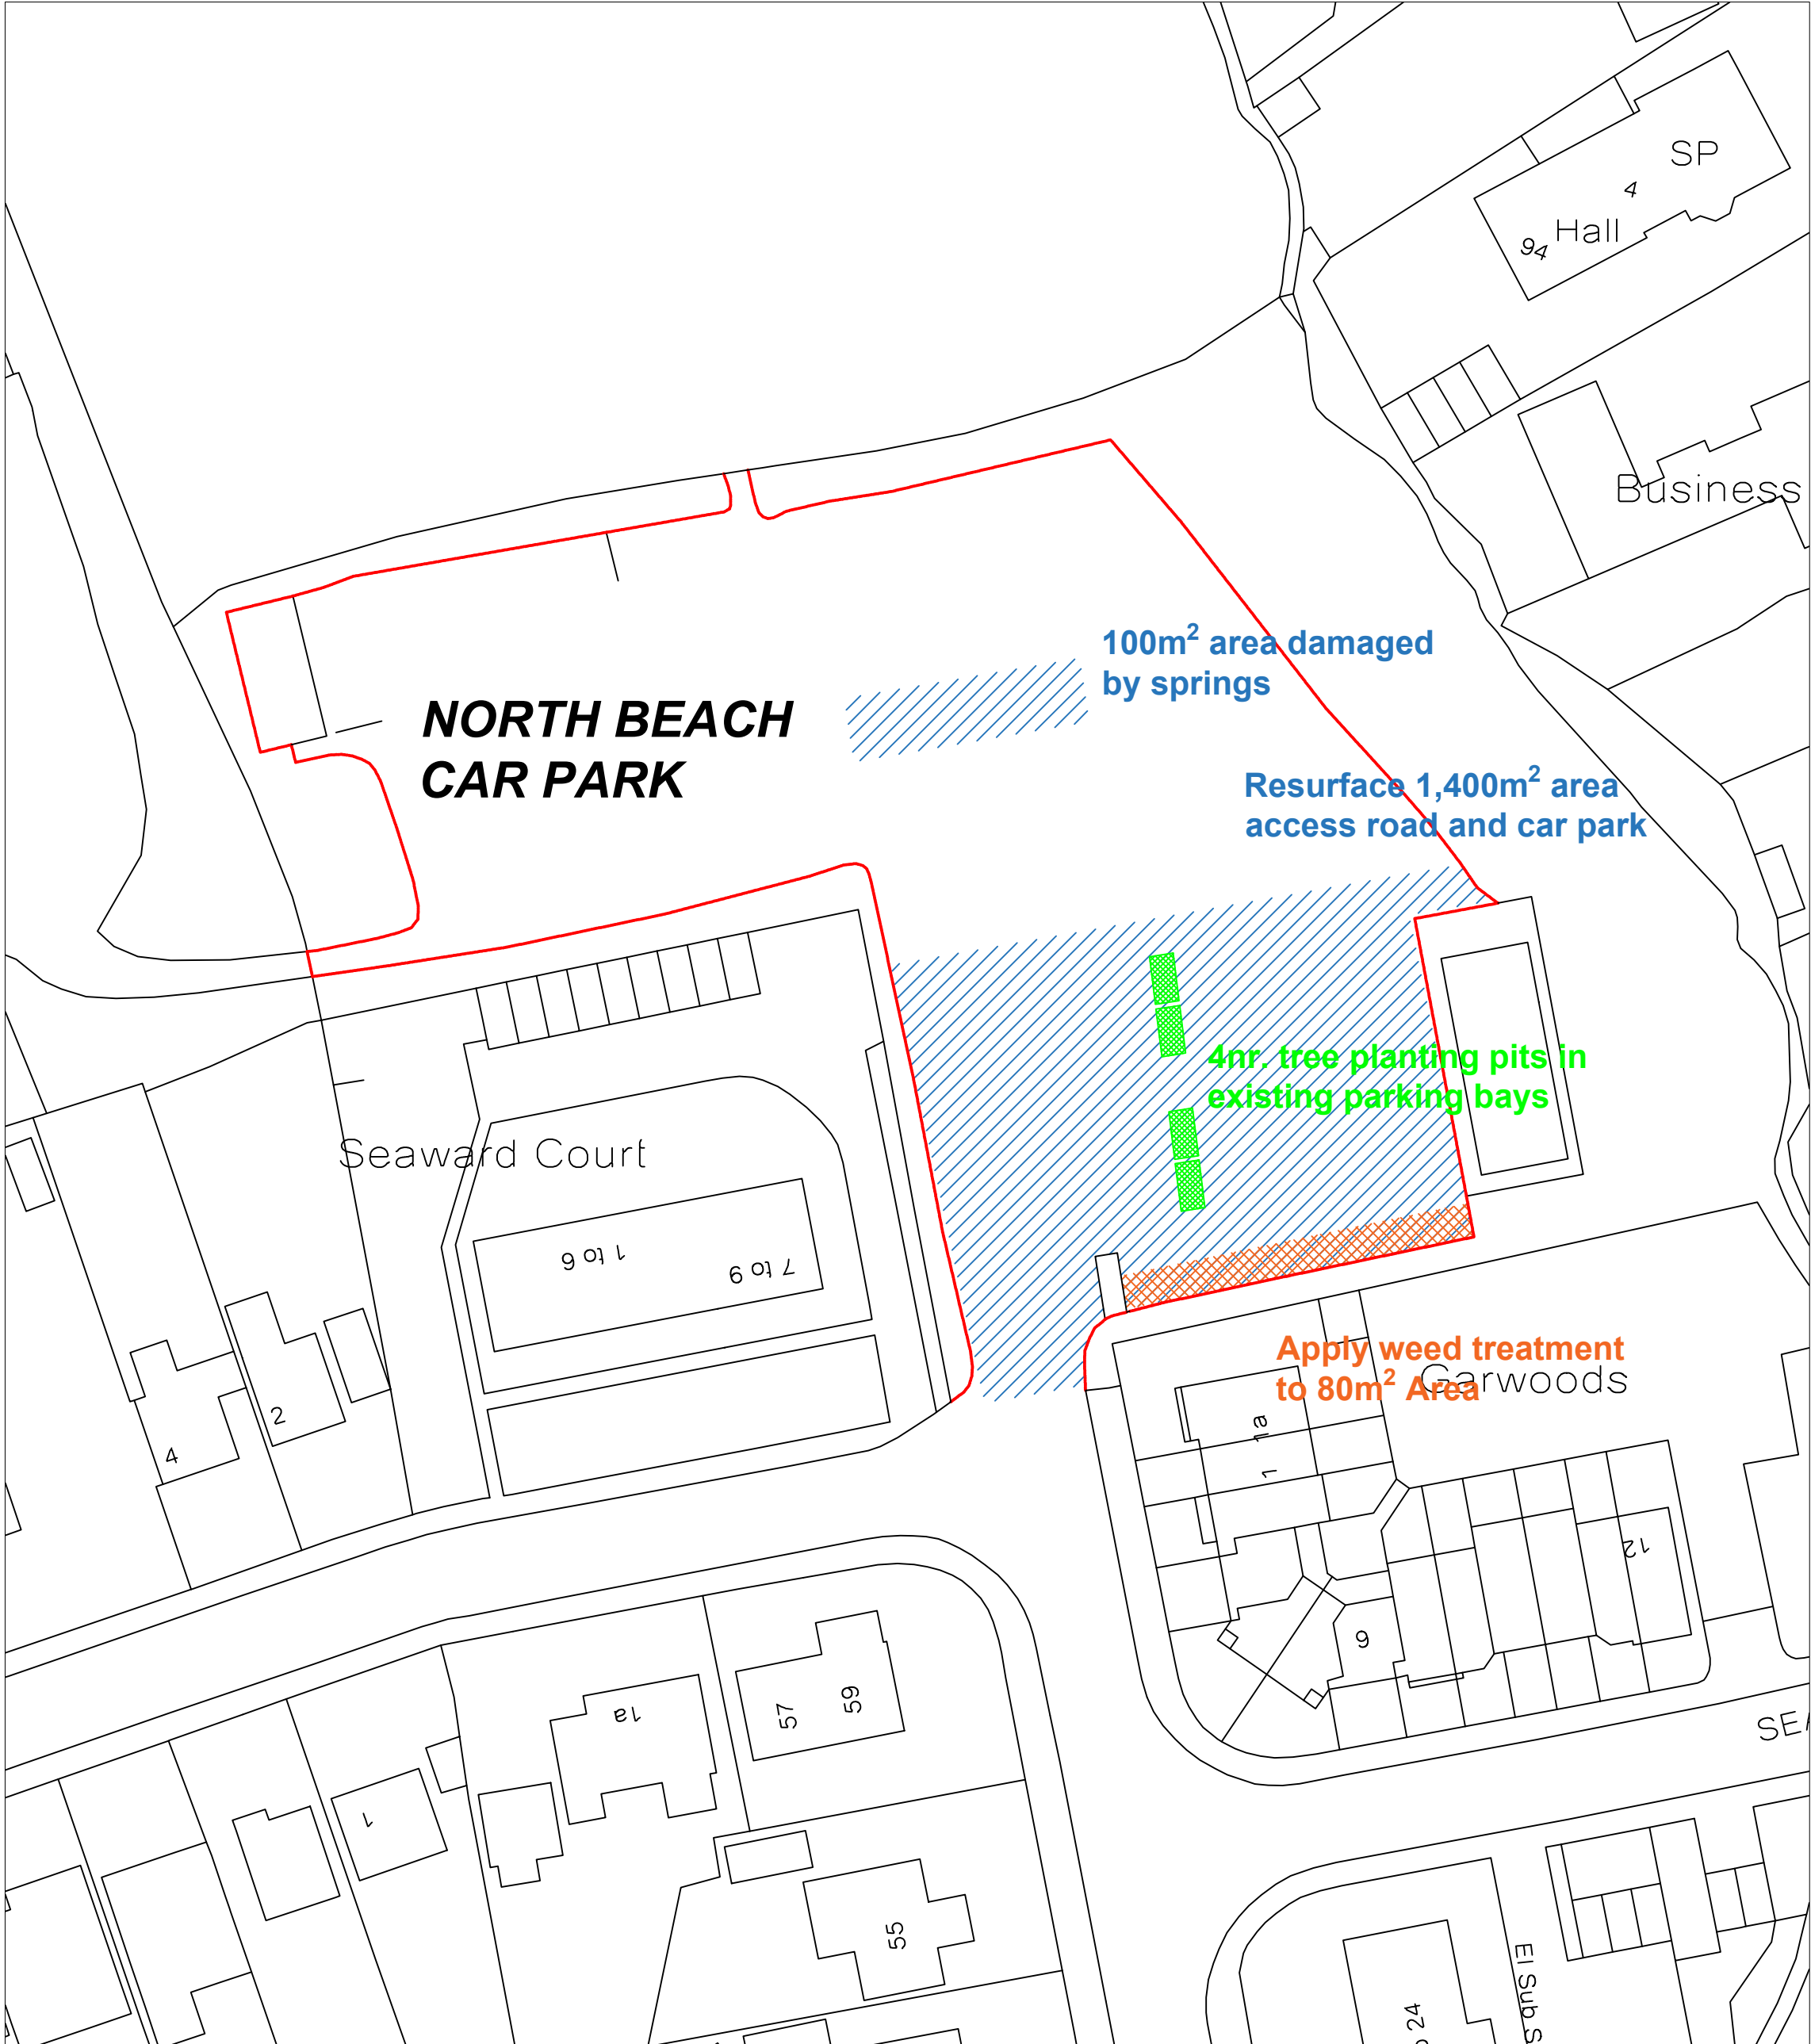

Dorset Property
County Hall, Colliton Park, Dorchester, Dorset DT1 1XJ
Telephone: 01305 225200 - Facsimile: 01305 224835

www.dorsetcouncil.gov.uk/dorsetproperty

Client
Swanage Town Council

Job Title
Resurfacing of Car Parks and Access Roads
Various Swanage

Drawing Title
Proposed Site Plans

Main Beach and North Beach Car Parks

Scale 1:500 @ A1	Date SEPTEMBER 2020	Drawn By JPL	Filename STC-01
---------------------	------------------------	-----------------	--------------------

Property Ref. N/A	Prints No. 006481	Drawing No. STC-01	Revision
----------------------	----------------------	-----------------------	----------