



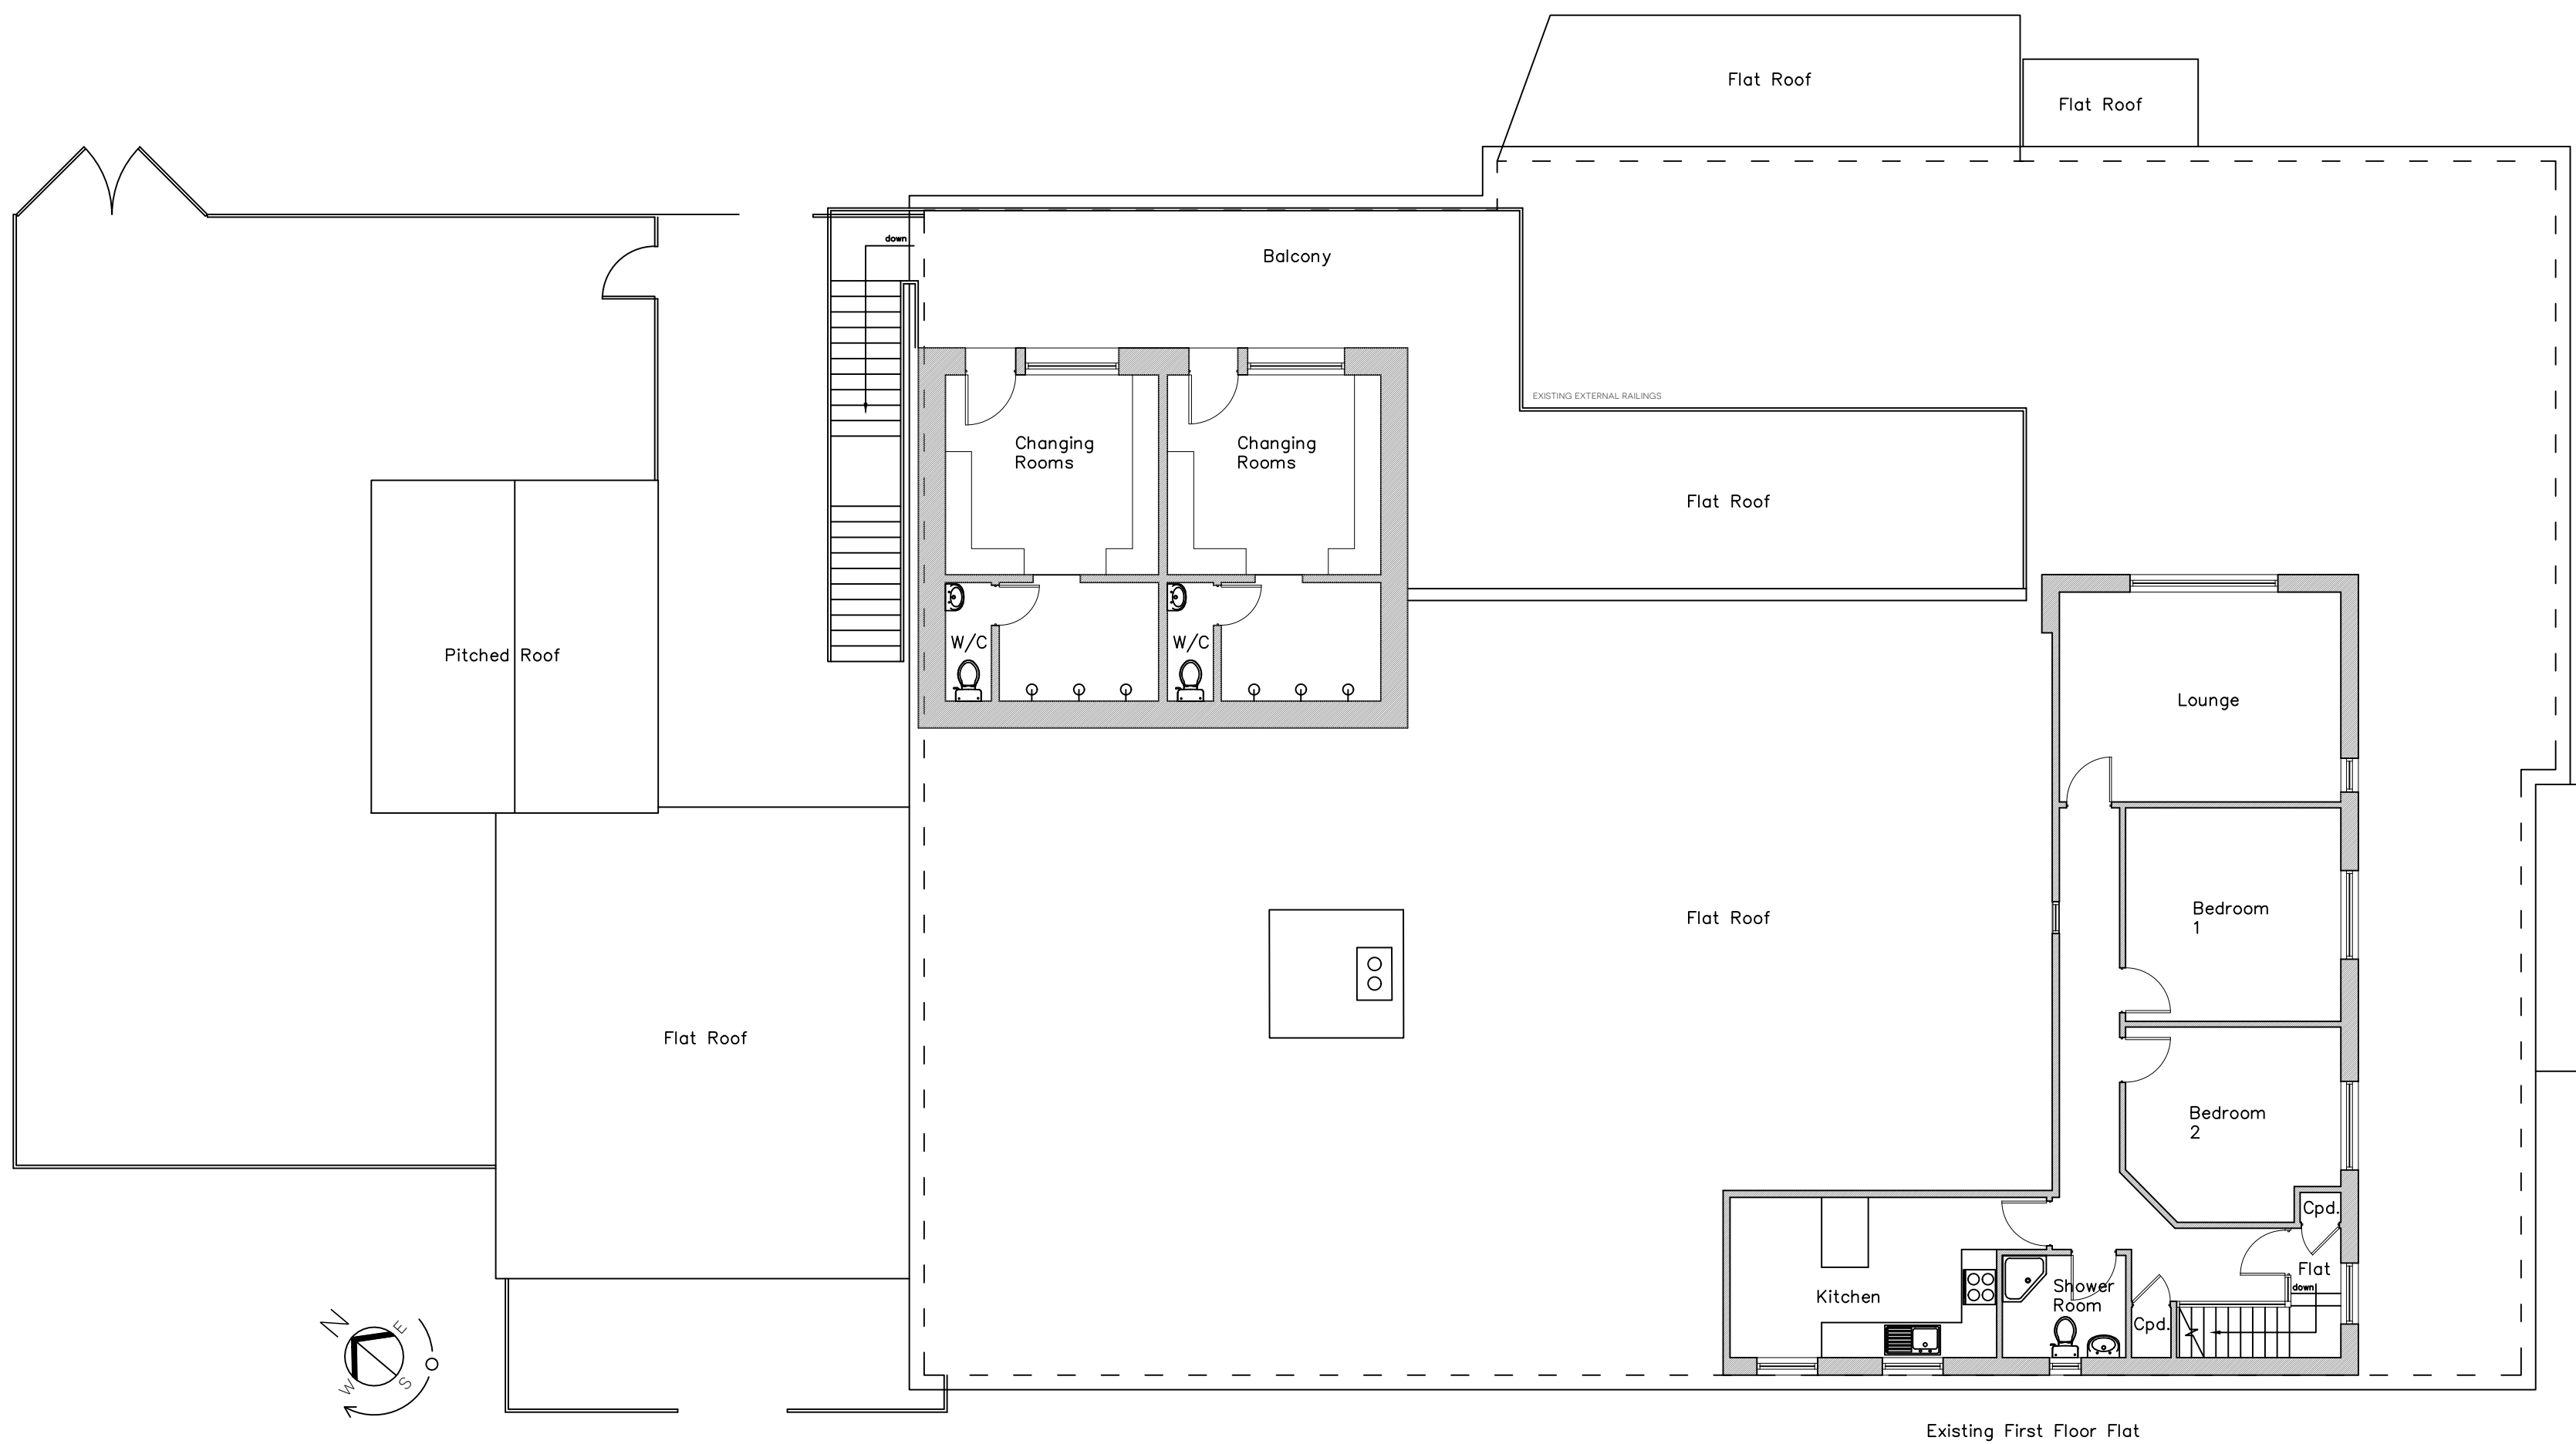


First Floor



BLOCK PLAN
SCALE: 1:500 @ A1

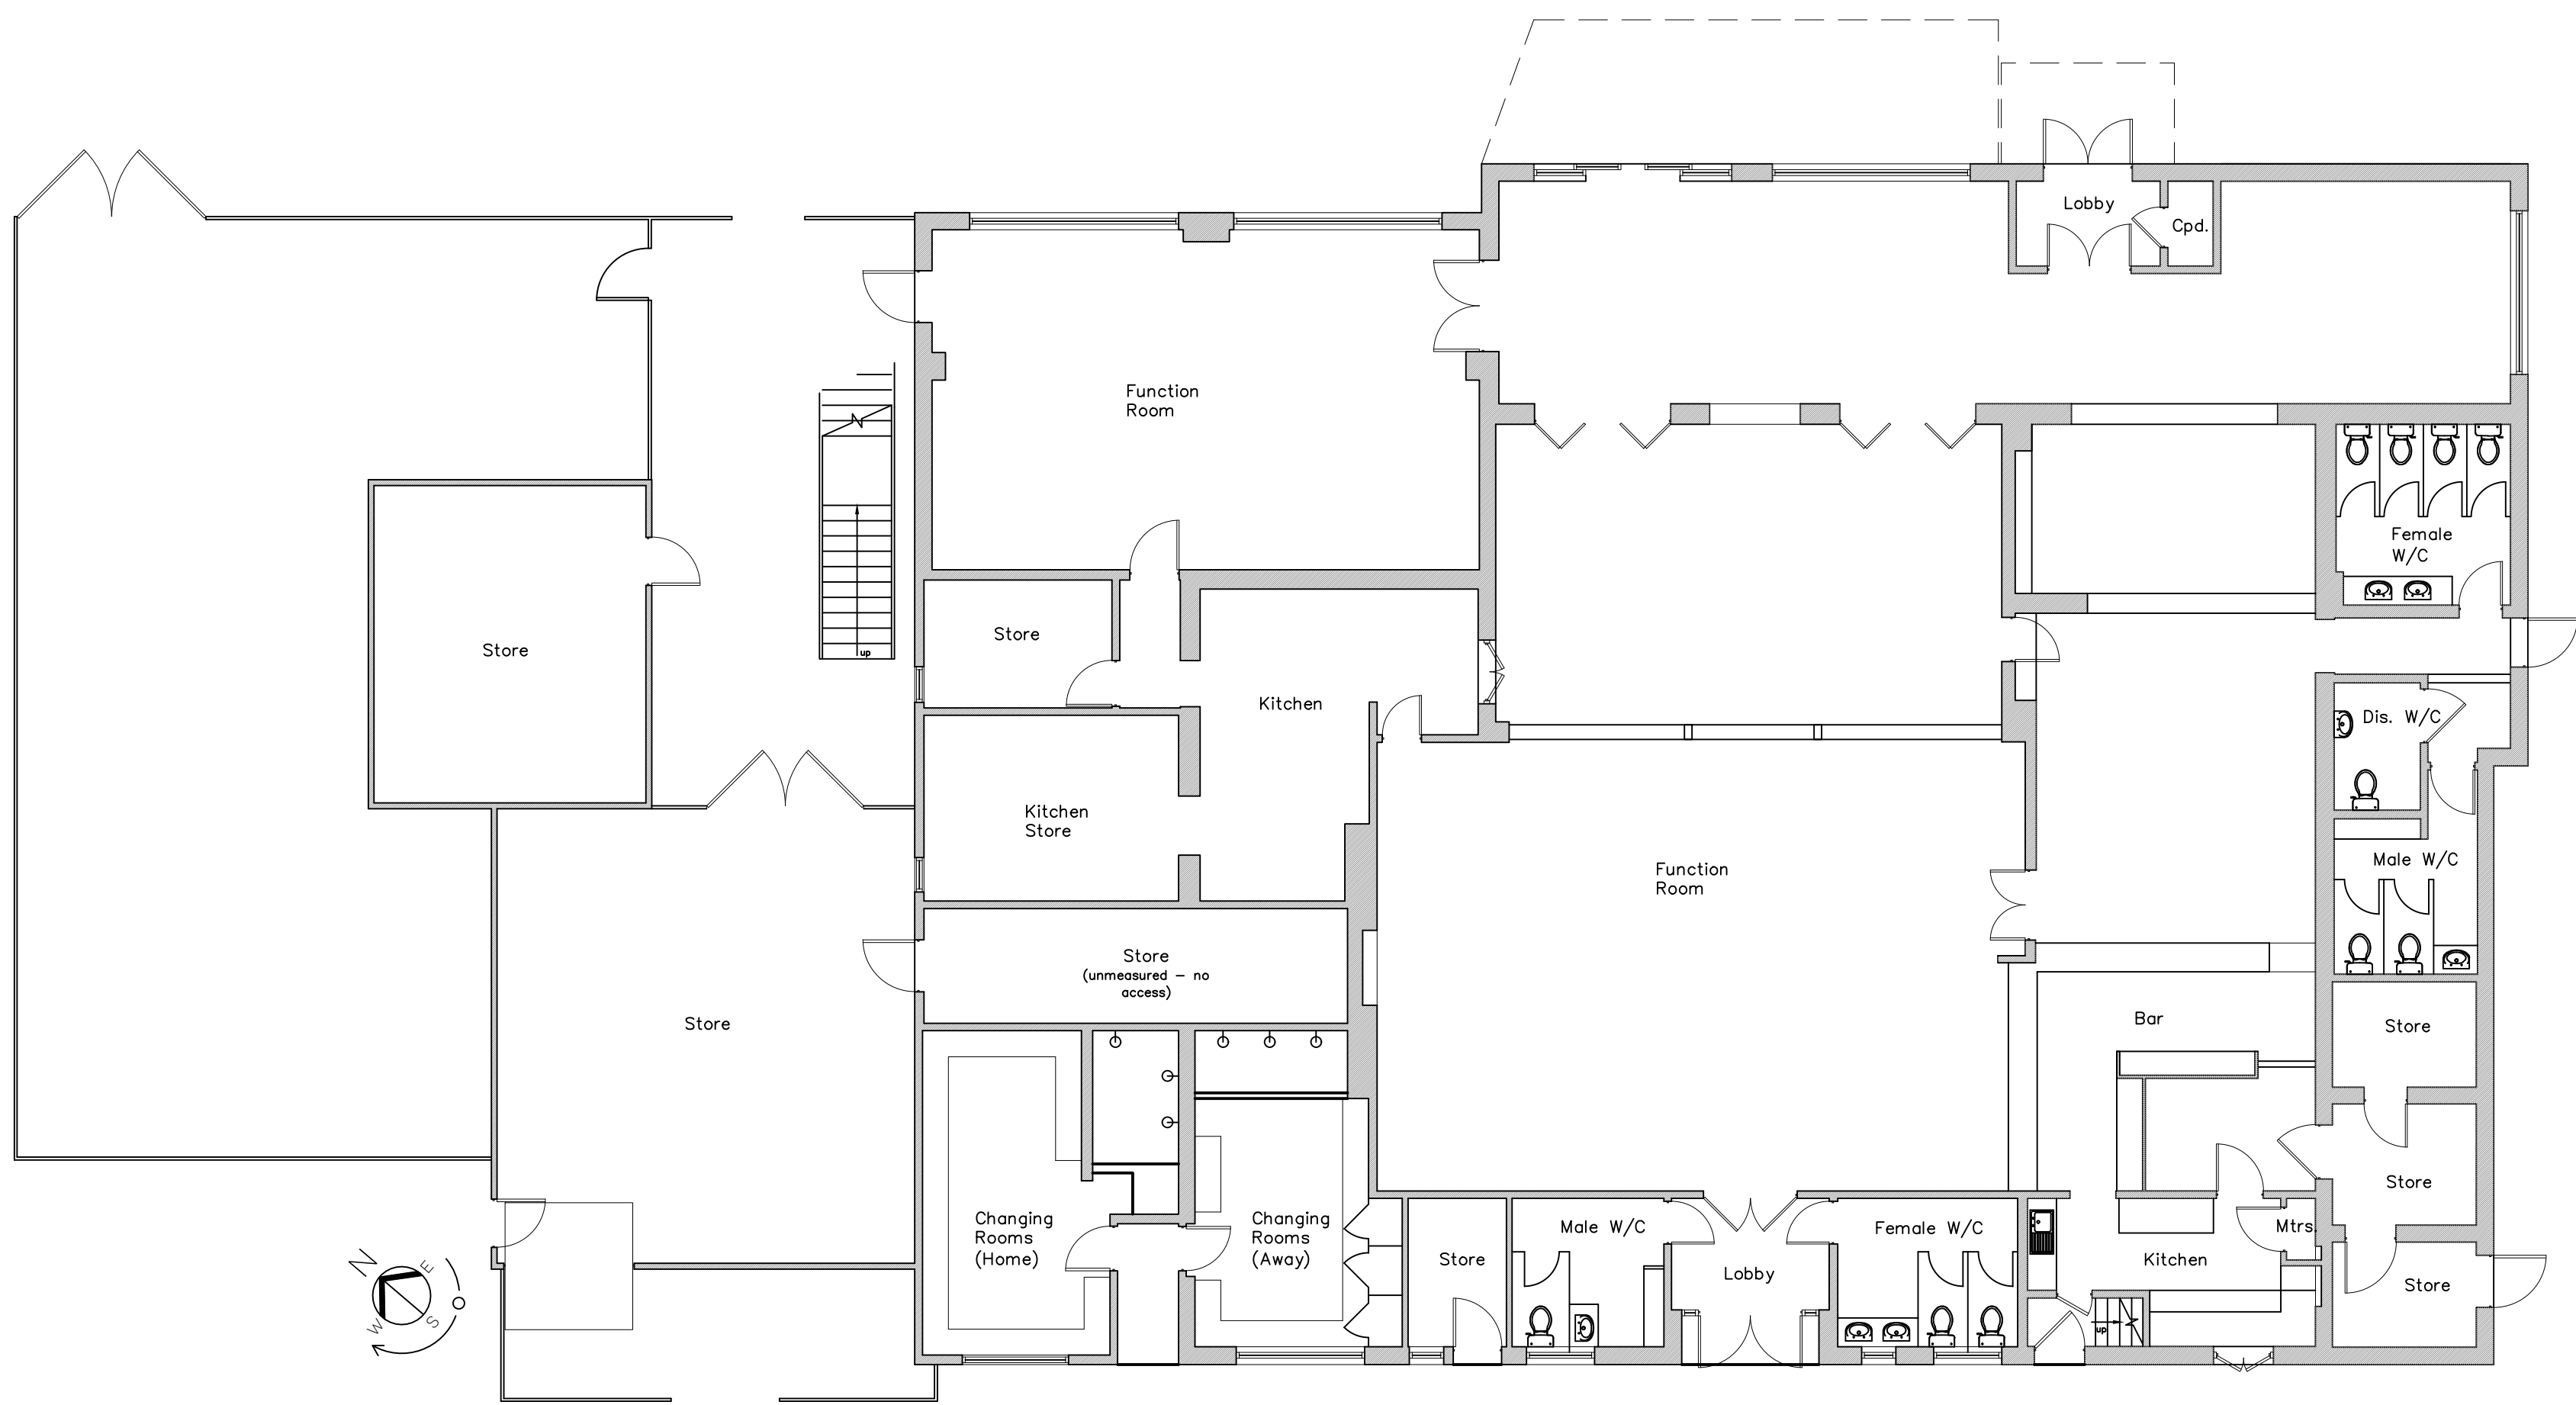

Ground Floor

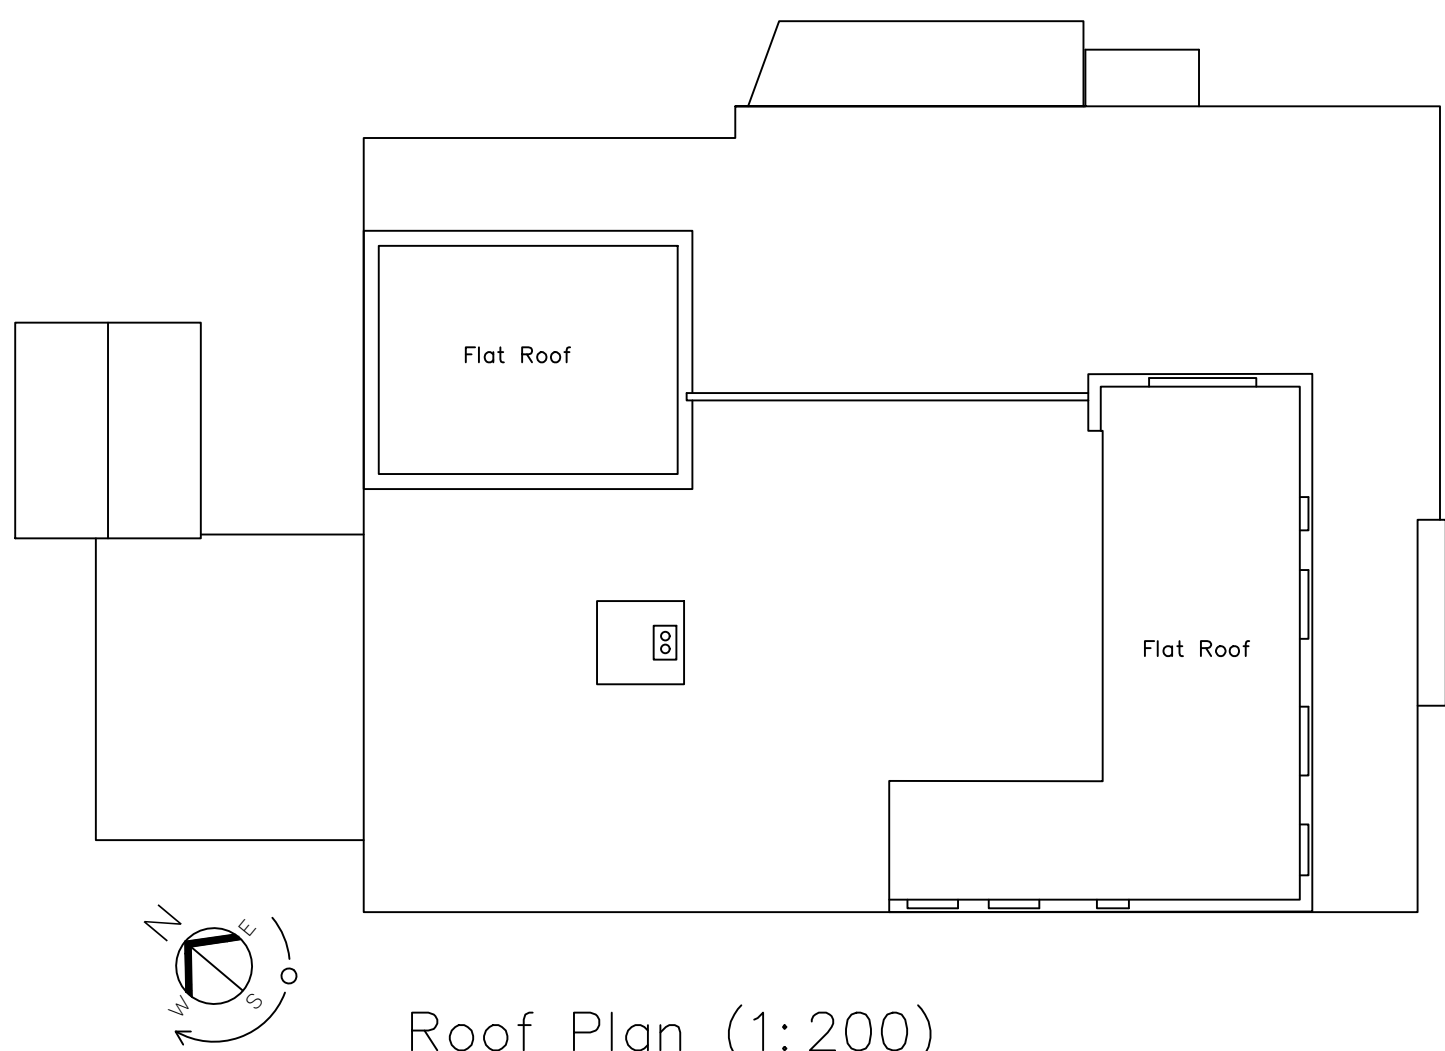

Roof Plan (1:200)

CLUB HOUSE	
EXISTING GROSS INTERNAL FLOOR SPACE	
GROUND FLOOR	= 533.6 M2
FIRST FLOOR	= 41.8 M2
TOTAL	= 575.4 M2

FIRST FLOOR FLAT	
EXISTING GROSS INTERNAL FLOOR SPACE	
GROUND FLOOR	= 1.7 M2
FIRST FLOOR	= 78.9 M2
TOTAL	= 80.6 M2

A	RENAMED 'COMMUNITY HUB'	PJR	01 JUNE 2024
REV	AMENDMENT	BY	CHECK DATE

WD-1703-200 A
WORKING DRAWING

TITLE:	EXISTING FLOOR PLANS - COMMUNITY HUB,
PROJECT:	275 CHRISTCHURCH ROAD, WEST PARLEY, BH22 8SQ
CLIENT:	PARLEY SPORTS CLUB
SCALE:	1:100 @ A1
DATE:	MAR 2024
DRAWN BY:	PJR



01305 301302 | OFFICE@SPASE.CO.UK | WWW.SPASE.CO.UK