




NOTES:
Do not scale dimensions.
If in doubt, please ask!

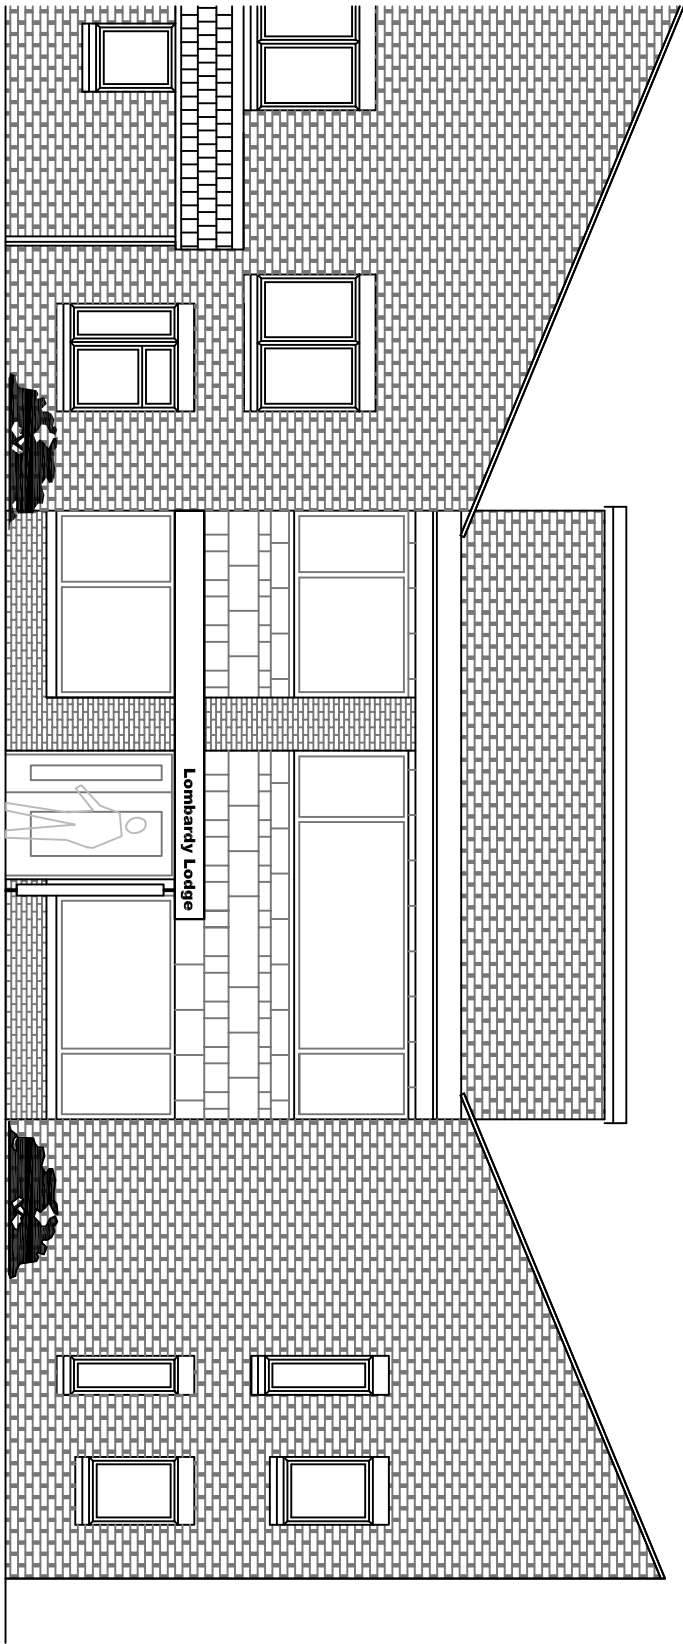


PROPOSED NORTH ELEVATION :

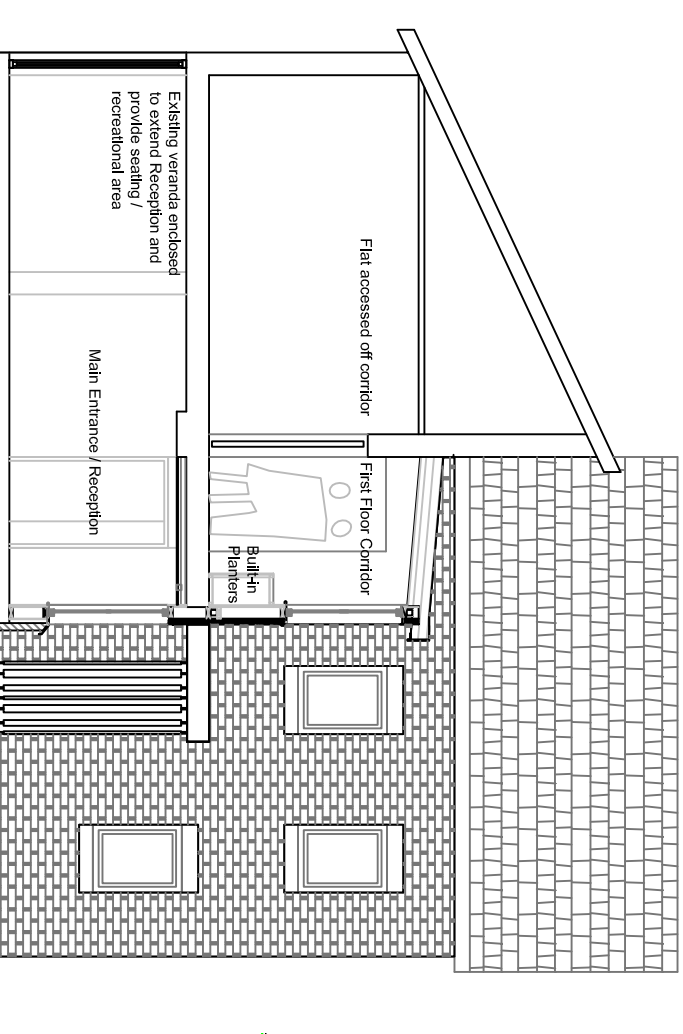


PROPOSED EAST ELEVATION :

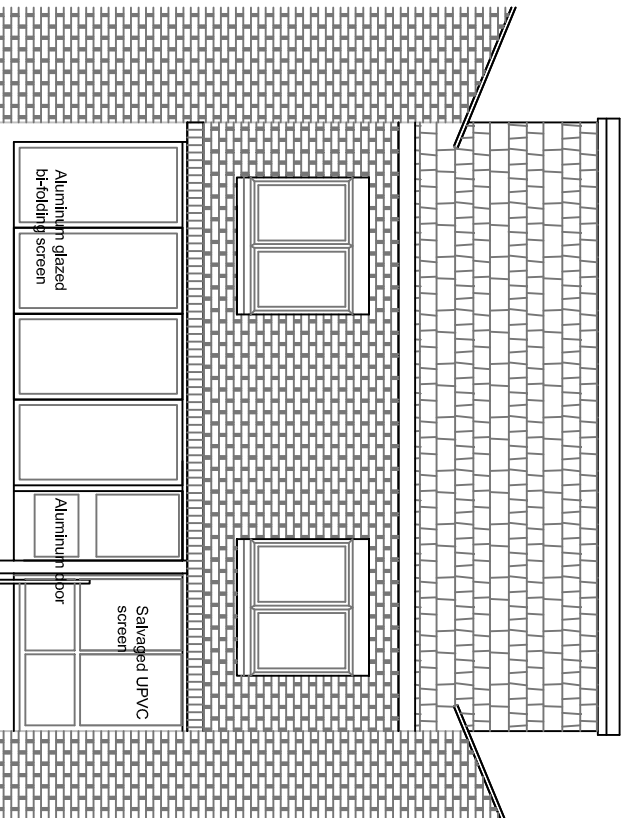


PROPOSED SOUTH ELEVATION :

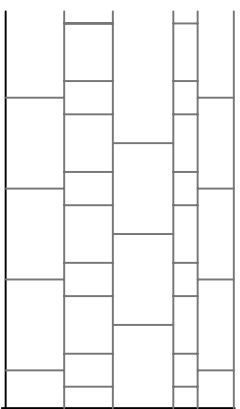


Cladding Pattern 1:50

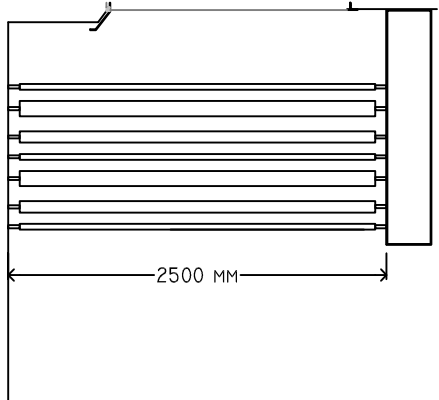


Door Screen 1:50

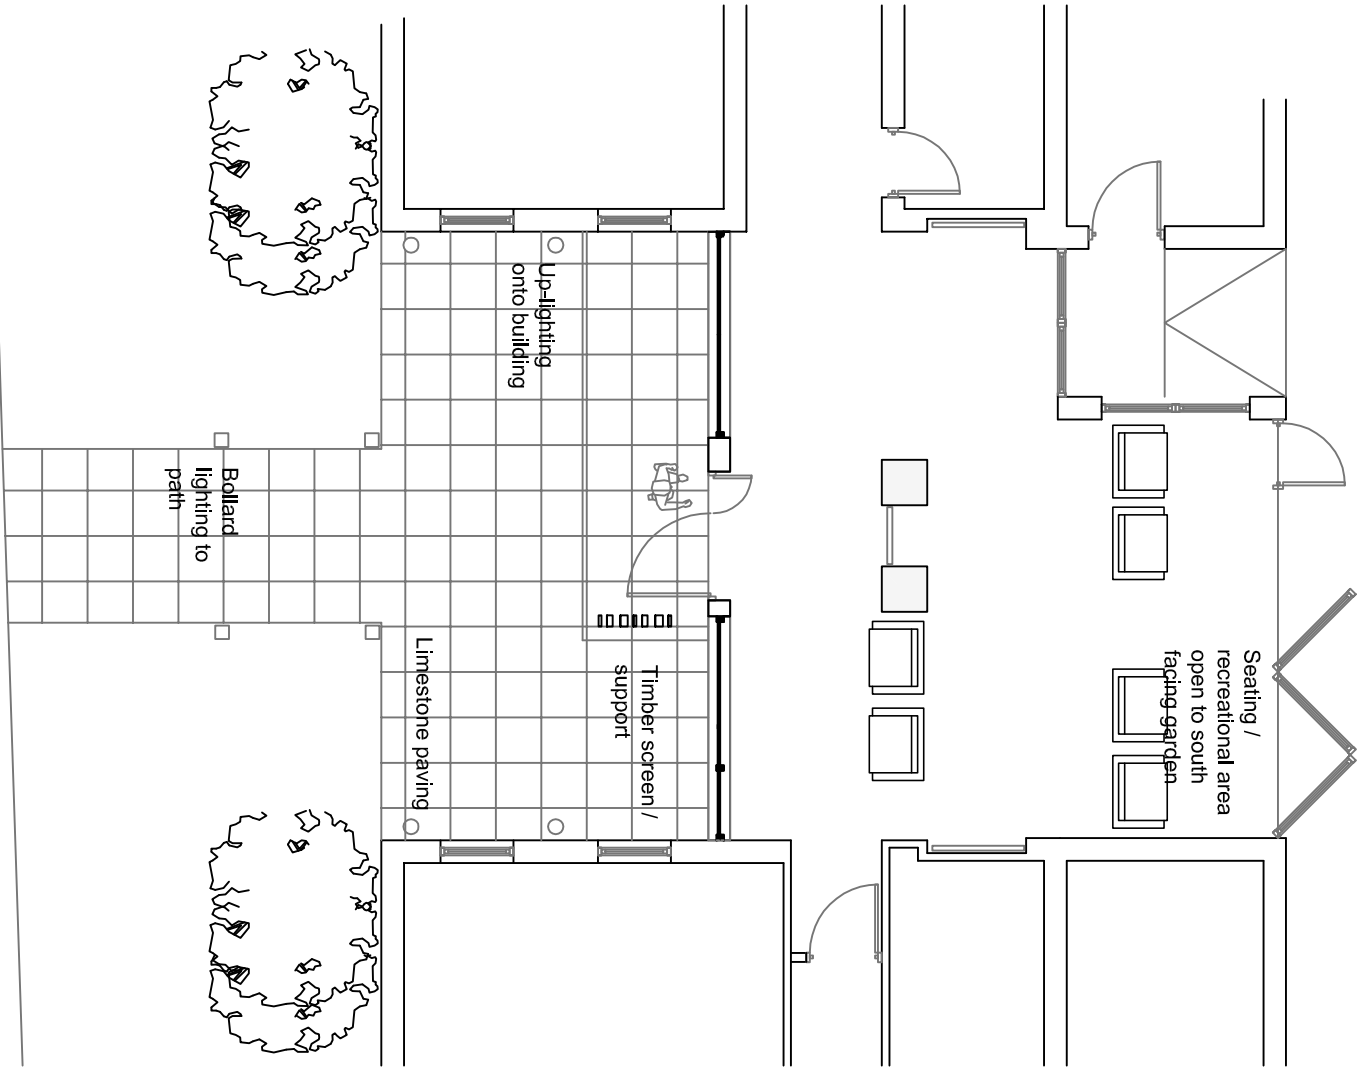

PROPOSED GROUND FLOOR PLAN :

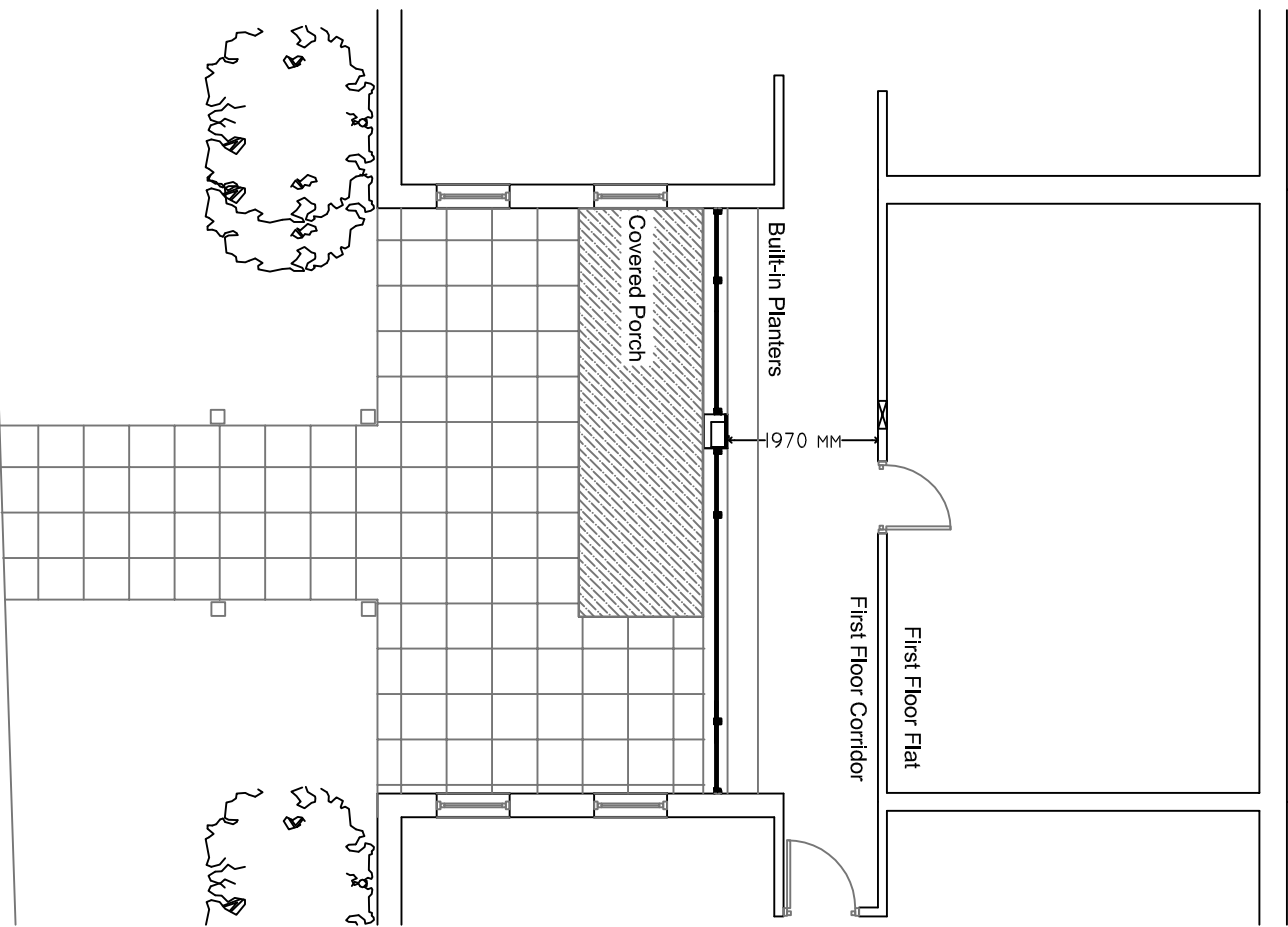

PROPOSED FIRST FLOOR PLAN :

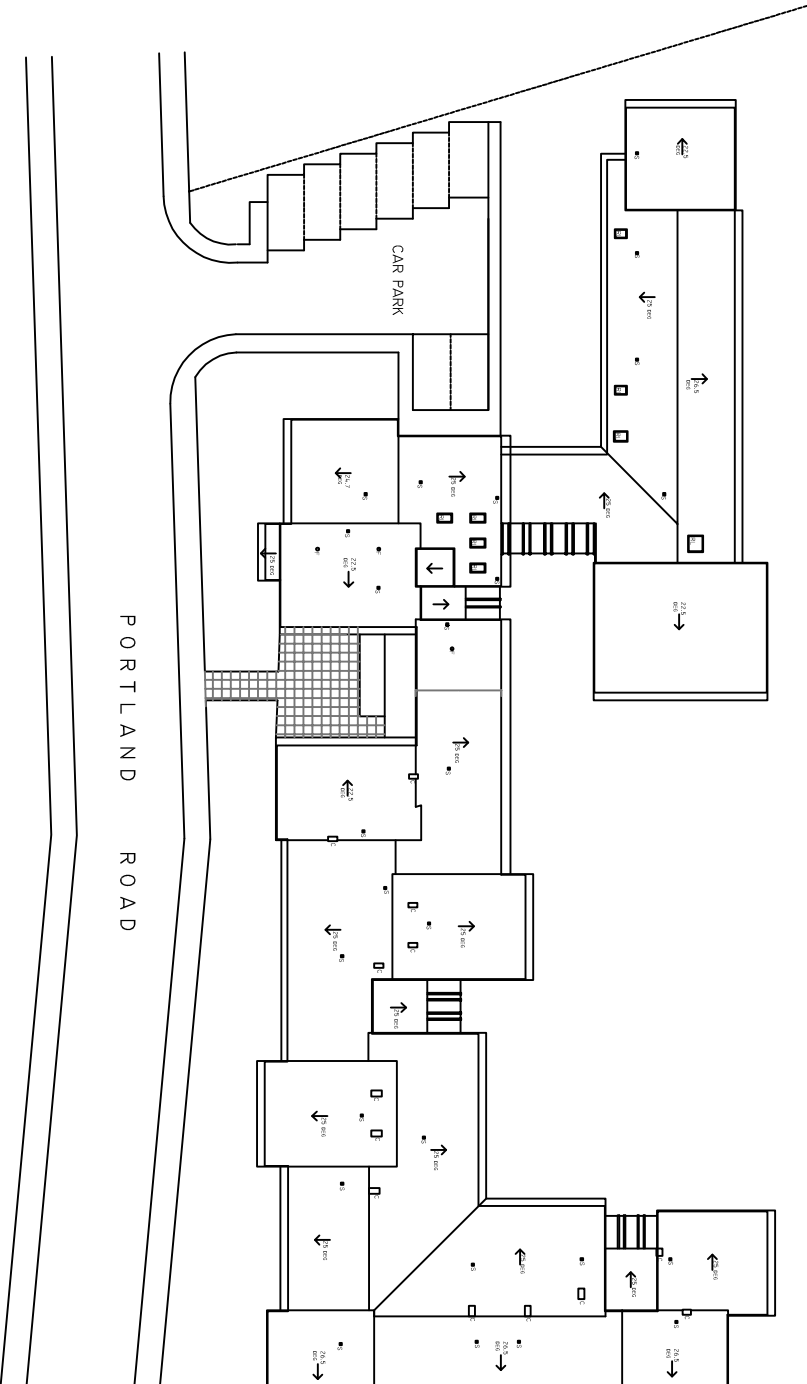

Site Layout 1:500



Directorate of Environment
Council Offices
Foster Avenue
Beeston
Nottingham
NG9 1AB
Tel: (0115) 917 7777
Fax: (0115) 917 3600
Email: env@broxtowe.gov.uk

PROJECT: Lombardy Lodge
Portland Road
Toton
NG9 6ES

TITLE: Proposed Refurbishment to
Facade,
Proposed Plan & Elevations

SCALE: 1:50,100,500 DATE: 02/06/2015

DRAWN: KJ CHECK: XX SIZE: A2

DWG No: CW16:011:003