


Existing Ground Floor Plan

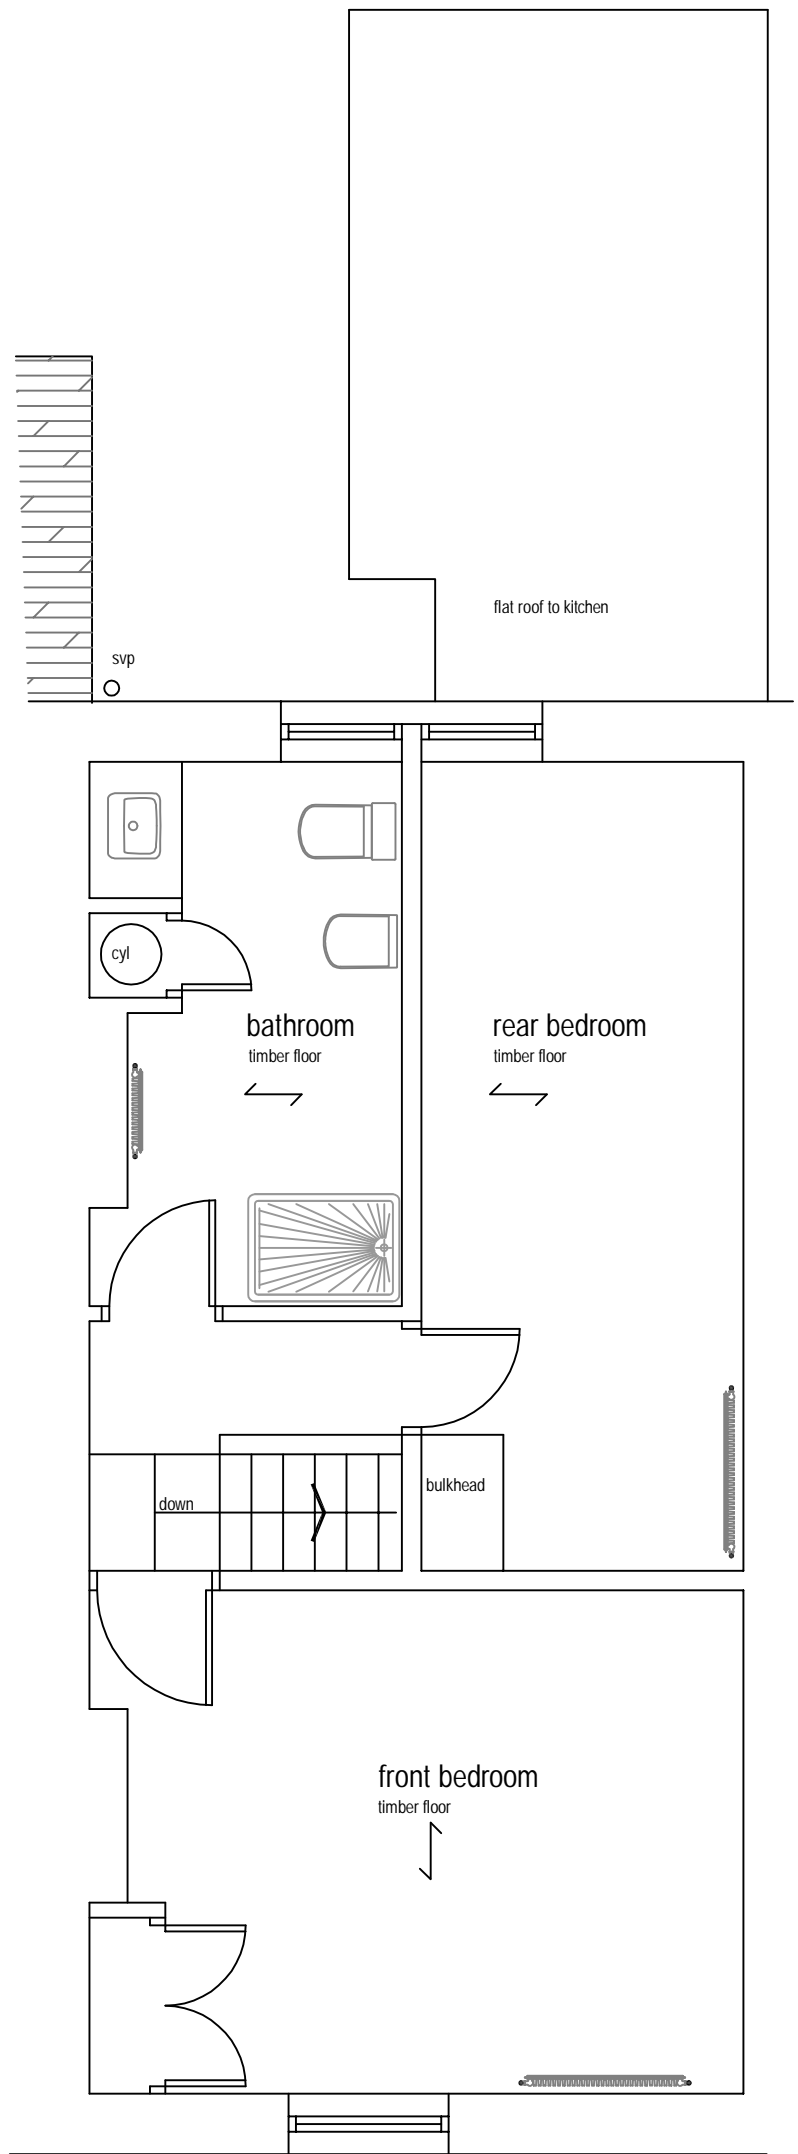

Existing First Floor Plan

Project Alterations / Refurbishment 16 Hornby Street, BURNLEY		
Client Burnley Borough Council		
Description Existing Plans		Drawn CW
Scale 1:50 @ A3	Date Aug 2023	Drawing No 638/01