



ANY PROFILE OF NEARBY BUILDINGS, IN PLAN ELEVATION OR SECTION, UNLESS FULLY DIMENSIONED, IS PURELY INDICATIVE. DO NOT SCALE OFF THIS DRAWING

Depot Building Plans

Ground Floor Plan

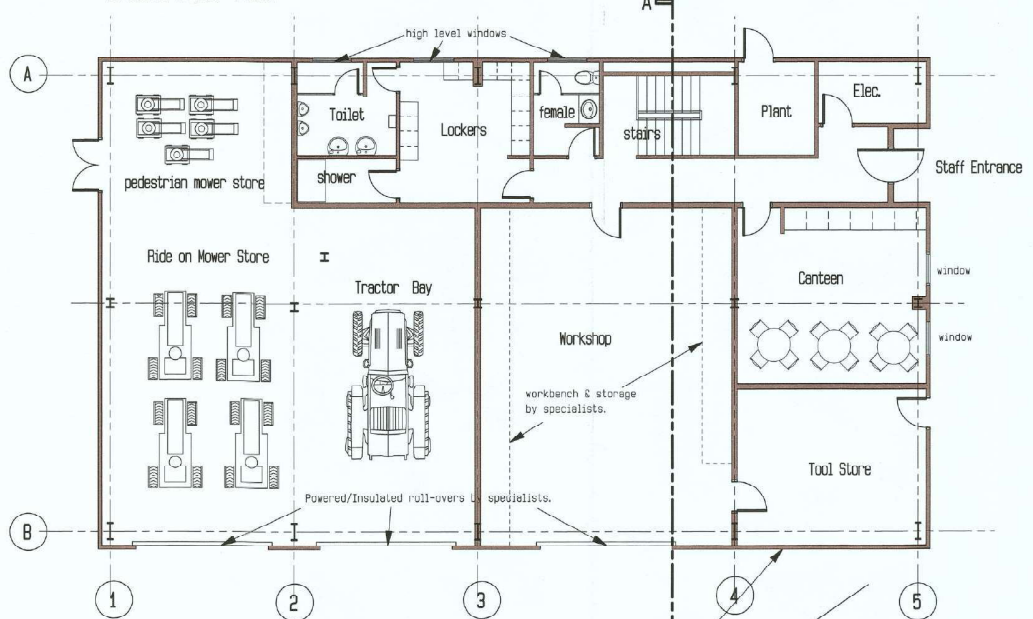


First Floor Plan

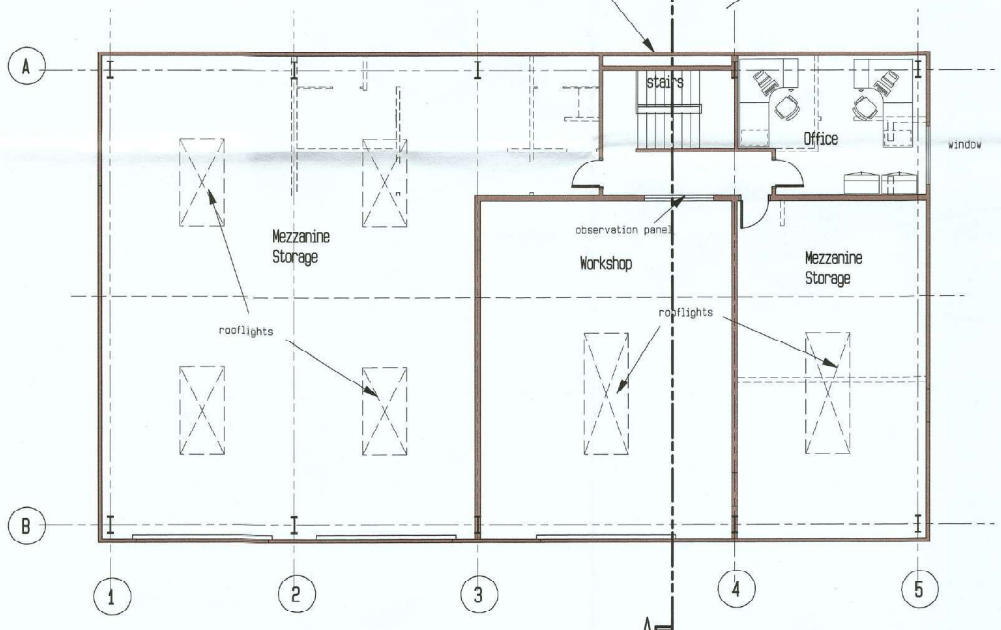


Storage Building Plan



1:100

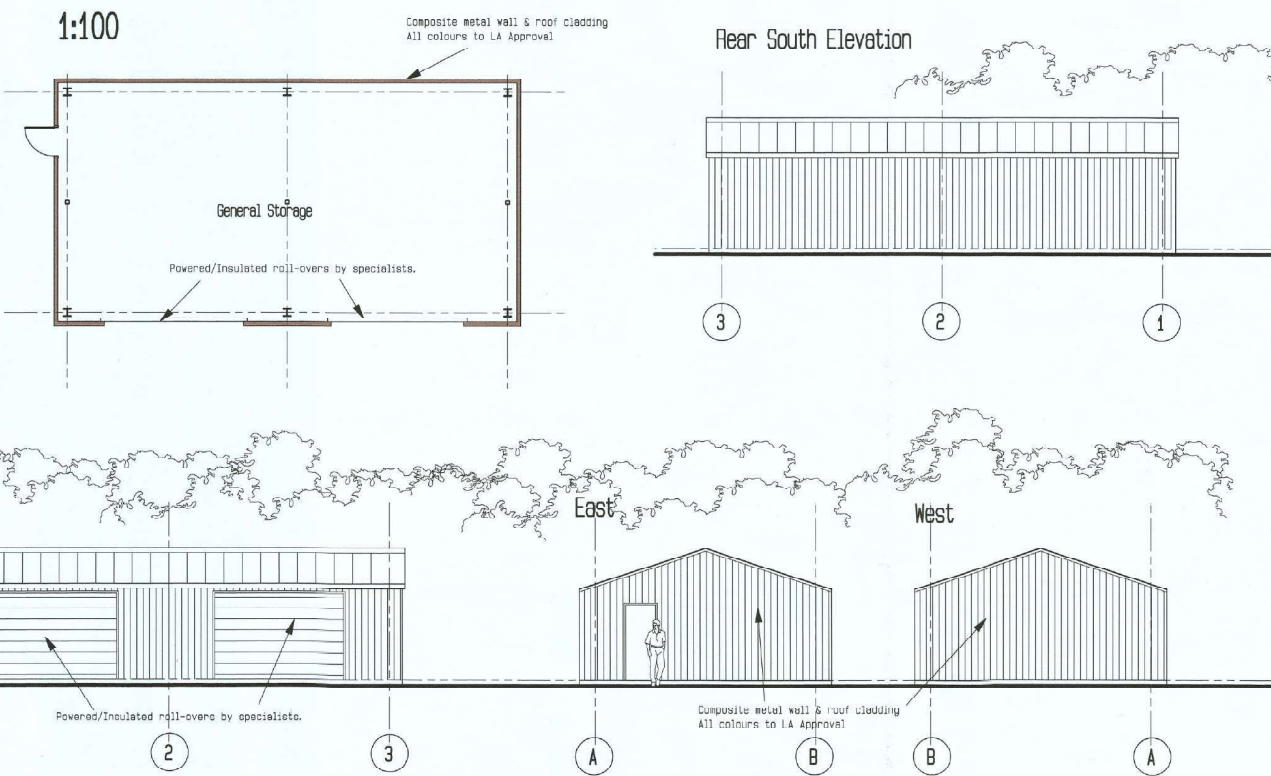

Section A - A

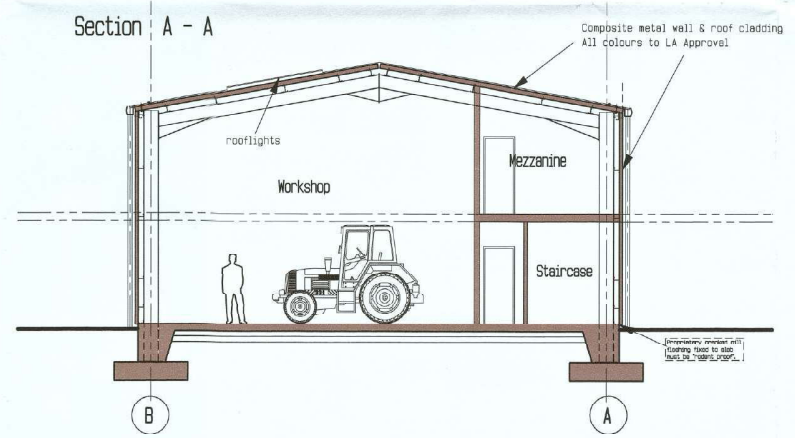

Covered Parking Building

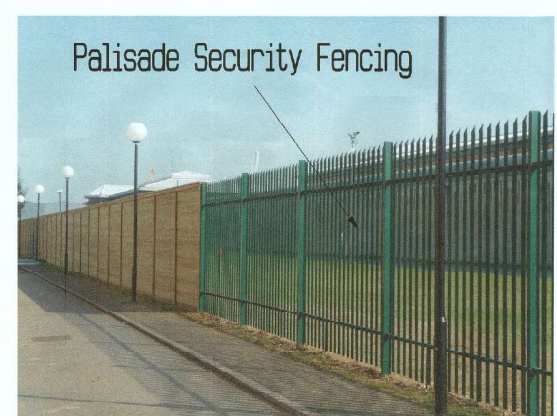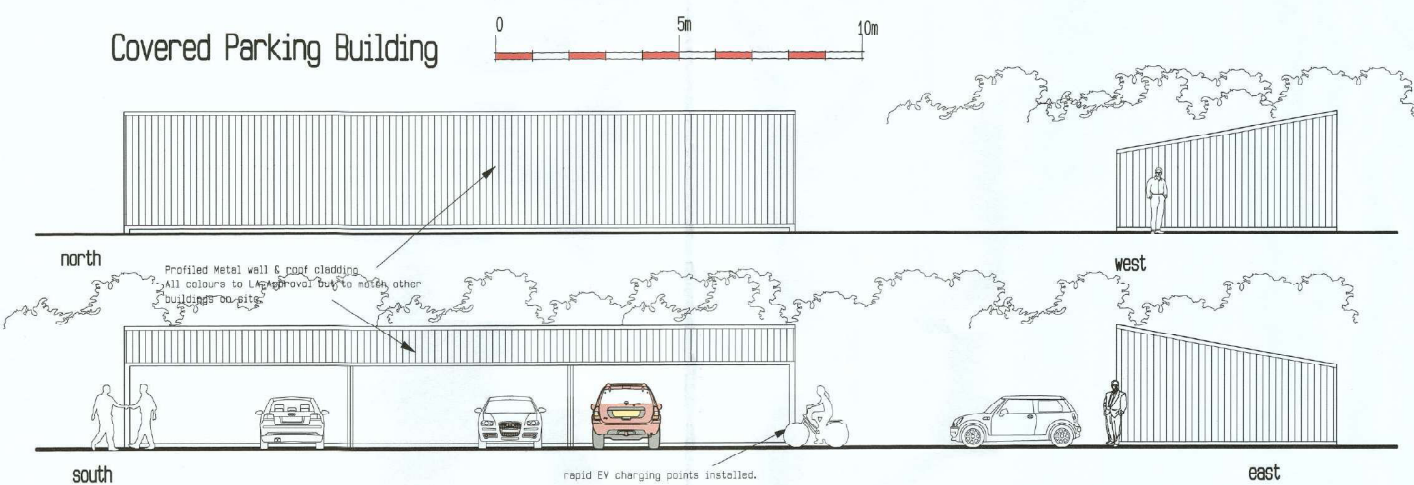

Rev.	Date.	Description.
A	XX.XX.XX	1. XXXX

I.C.A
I C ARCHITECTS


Coleman Architecture Limited
www.coleman-architecture.co.uk

Swayne Place 23 Witney Road
Long Hanborough Oxon OX29 8BH
01993 882665
ian.coleman@email.com

PROJECT
PROPOSED NEW DEPOT for
Witney Town Council,
West Witney Sports Ground,
Burford Road, Witney, Oxon.

DRAWING TITLE
PROPOSED PLANS, ELEVATIONS & SECTION

Scale: 1:100 Date: JUNE 2024 Drawn: IJC

Job No: 2405 Drawing No: 002A

DO NOT SCALE COPYRIGHT RESERVED