


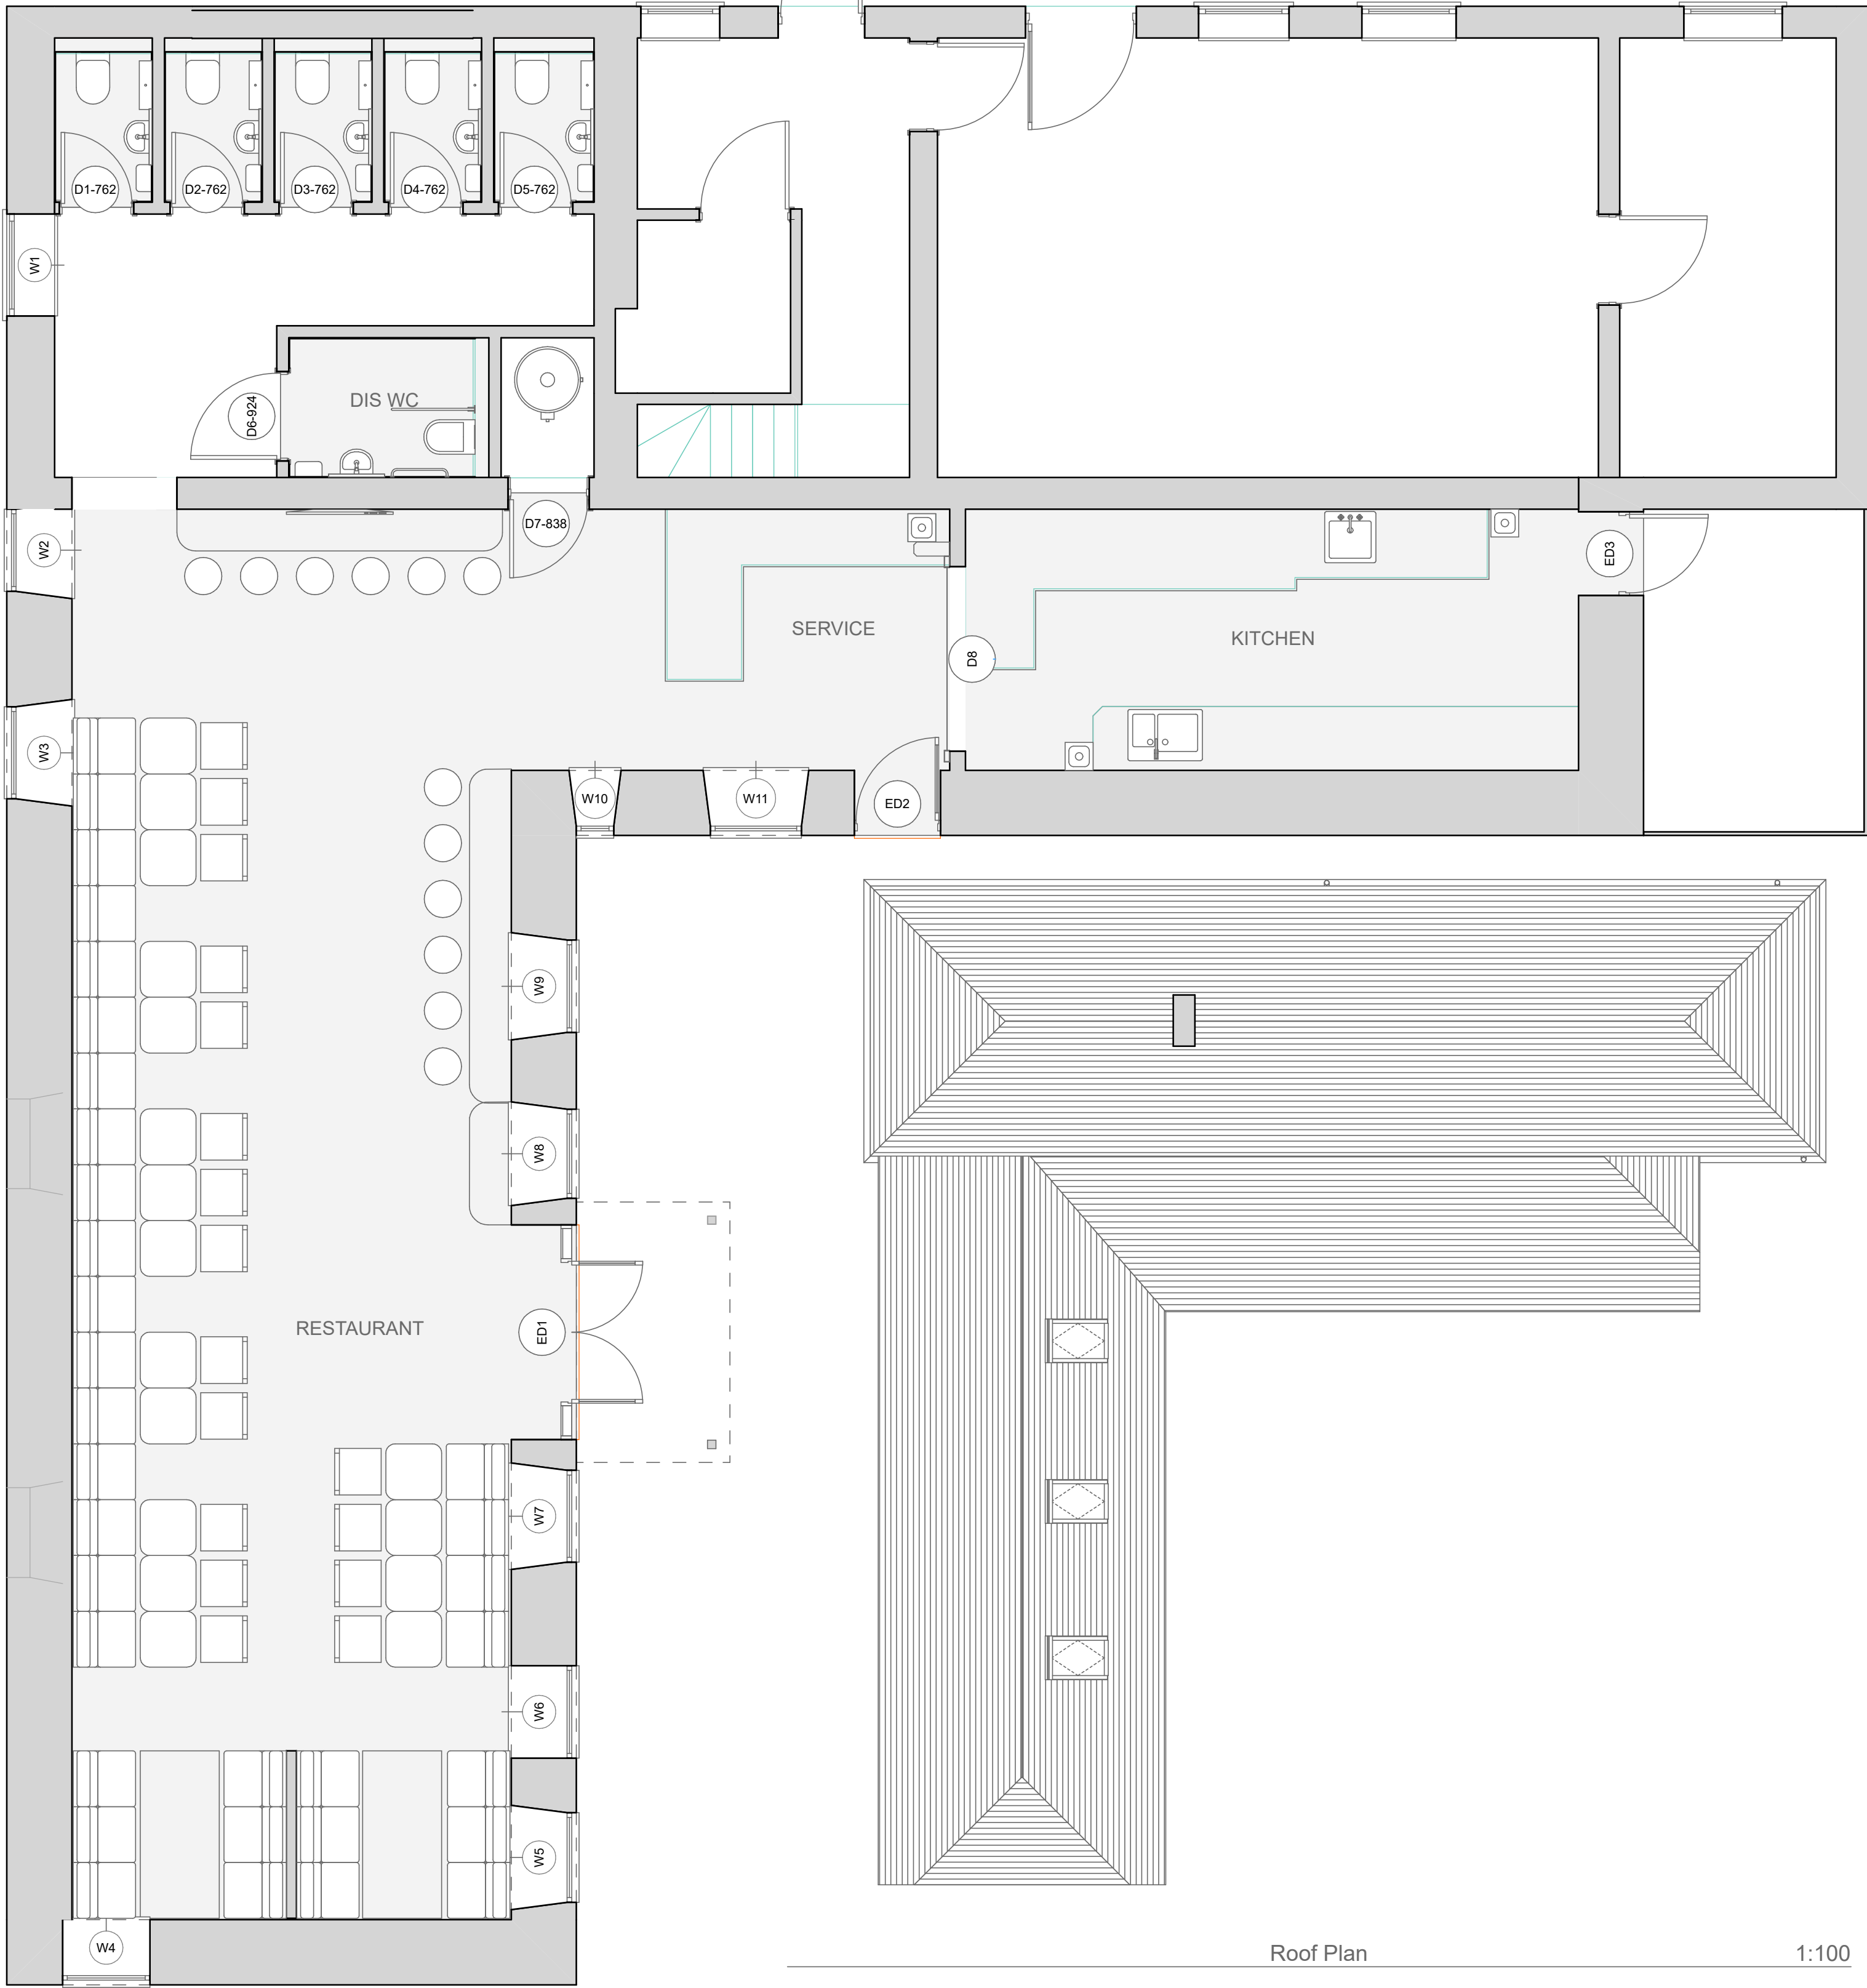

Ground Floor Plan 1:50

First Floor Plan 1:50


Roof Plan 1:100



South Elevation 1:100



North Elevation 1:100

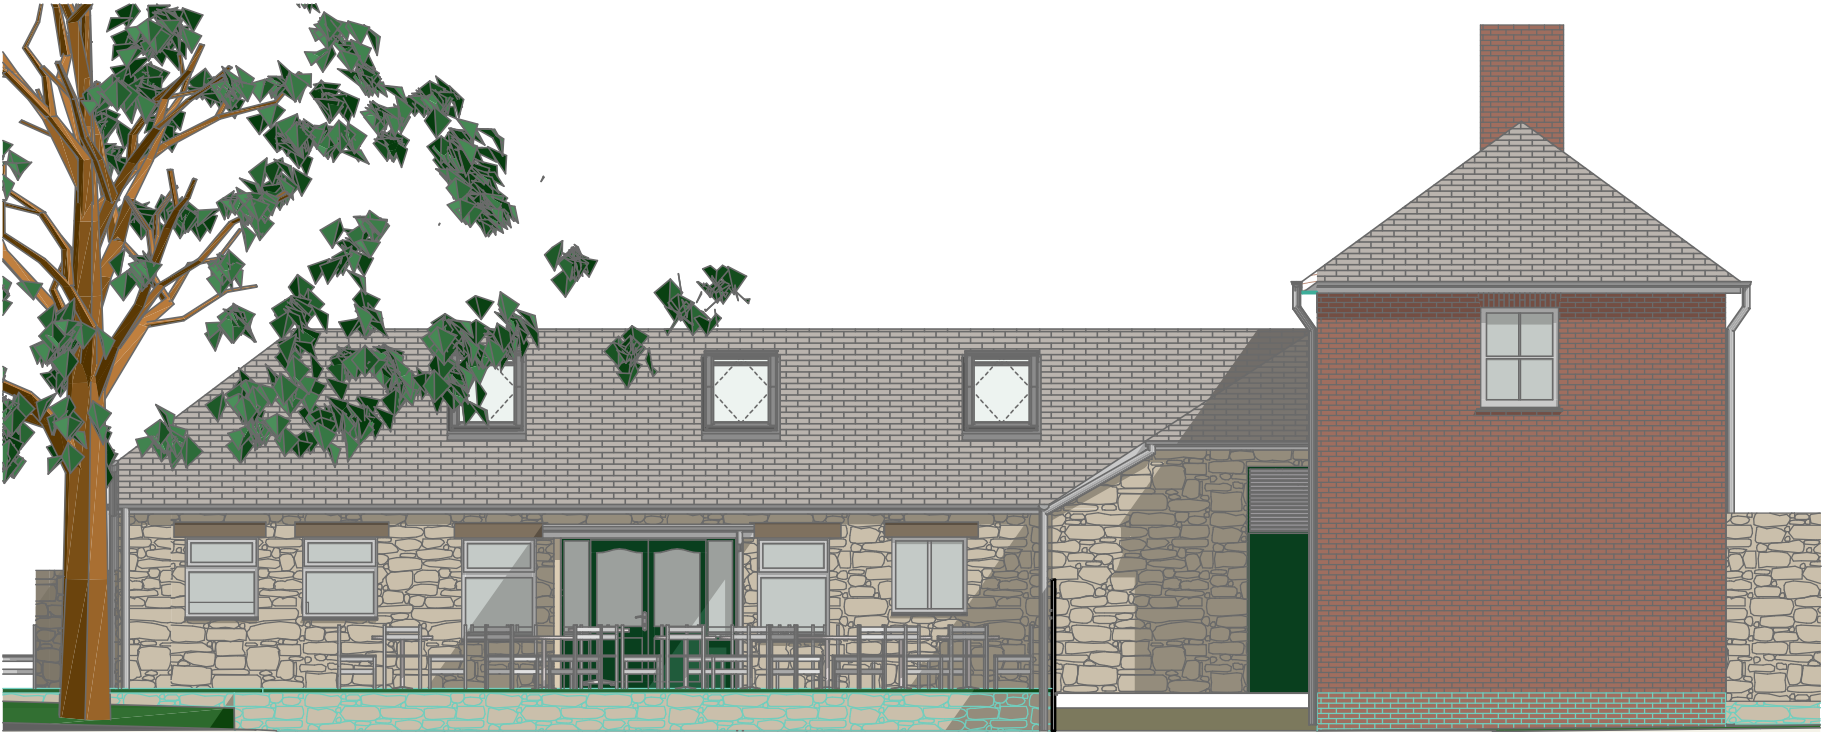


West Elevation



WC Finishes

WINDOW AND DOOR SCHEDULE						
Full Element ID	Fire Rating	W x H Size	Sill height	Head height	2D Symbol	View from Opening Side
D1-762		0.762x1.981	0.000	1.981		
D2-762		0.762x1.981	0.000	1.981		
D3-762		0.762x1.981	0.000	1.981		
D4-762		0.762x1.981	0.000	1.981		
D5-762		0.762x1.981	0.000	1.981		
D6-924		0.924x1.981	0.000	1.981		
D7-838	FD30 SC	0.838x1.981	0.000	1.981		
D8	FD60	1.983x2.100	0.000	2.100		
ED1		2.308x2.051	0.000	2.051		
ED2		0.888x1.981	0.000	1.981		
ED3		0.900x3.000	0.000	3.000		
W1		1.095x1.374	1.338	2.712		
W2		0.884x1.051	1.164	2.215		
W3		0.988x1.051	1.164	2.215		
W4		0.938x1.000	1.015	2.015		
W5		0.963x1.060	1.002	2.062		
W6		0.993x1.060	1.002	2.062		
W7		0.985x1.341	0.710	2.051		
W8		0.956x1.341	0.710	2.051		
W9		0.993x1.000	1.062	2.062		
W10		0.402x0.900	1.115	2.015		
W11		0.978x1.000	1.015	2.015		

ALL DIMENSIONS IN MM UNLESS OTHERWISE STATED
ALL DIMENSIONS TO BE CHECKED ON SITE AND VERIFIED PRIOR TO COMMENCING WORKS/ MANUFACTURE. ANY DISCREPANCIES TO BE REPORTED TO MATTHEWS JOHNS ASSOCIATES.
THIS DRAWING IS PROTECTED BY COPYRIGHT. IT MAY NOT BE REPRODUCED IN ANY FORM OR BY ANY MEANS FOR ANY PURPOSE WITHOUT WRITTEN PERMISSION FROM MATTHEWS JOHNS ASSOCIATES.

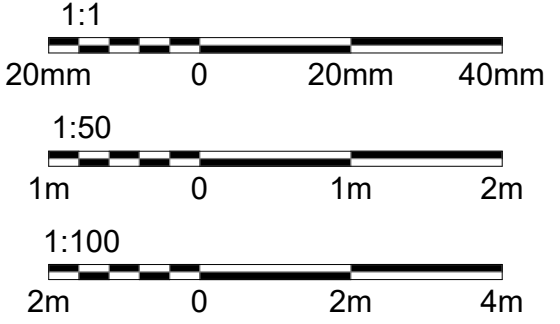

0	07-02-2025	TENDER ISSUE	1:100
REV	DATE	NATURE OF REVISION	

REVISIONS



ARCHITECTURAL DESIGN & BUILDING SURVEYORS

MATTHEWS JOHNS ASSOCIATES LTD

17, Dowren House, Hayle, Cornwall TR27 4HD
tel: (01736) 759555

Chartered Building Surveyors

CLIENT
PENLEE HOUSE/ PENZANCE TOWN COUNCIL

PROJECT
THE COACH HOUSE- PENLEE PARK

DRAWING TITLE
PROPOSED PLAN AND ELEVATION

ORIGINATOR

APPROVED BY

CHECKED BY

PAPER SIZE A1

SCALE

DRAWING NUMBER
MJ027-03

REVISION
A