

D6, D7, D11, D12, D15, D17, D22 & D31

D16, D23 & D32

D8, D9, D10, D20, D20A

D21, D33

D13 & D14

TYPE	internal
Material	Paint grade solidcore
Glazing	Piraguard Glass - 30 mins
Hung	Site Specific
Opening	910 x 2100mm
Location	See Plan
Fire Rating	30 minutes
Locking	Mortice lock 5 lever pack and Euro profile escutcheon, suited.
Other	Self closing device, smoke seals, intumescent strips, vision panel, kick plate both sides, lever handle, fire signage ('Fire door keep shut'), door stop.

TYPE	internal
Material	Paint grade solidcore
Glazing	No
Hung	Site Specific
Opening	910 x 2100mm
Location	See Plan
Fire Rating	30 minutes
Locking	N / A
Other	Self closing device, kick plate both sides, pull handles, push plates, signage, fire signage ('Fire door keep shut'), door stop.

TYPE	internal
Material	Paint grade solidcore
Glazing	No
Hung	Site Specific
Opening	1750 x 2100mm
Location	See Plan
Fire Rating	30 minutes
Locking	Mortice lock 5 lever pack and Euro profile escutcheon, suited.
Other	Self closing device, smoke seals, intumescent strips, kick plates both sides, lever handle, fire signage ('Fire door keep locked'), door stop.

TYPE	internal
Material	Paint grade solidcore
Glazing	No
Hung	Site Specific
Opening	910 x 2100mm
Location	See Plan
Fire Rating	30 minutes
Locking	Mortice lock 5 lever pack and Euro profile escutcheon, suited.
Other	Self closing device, smoke seals, intumescent strips, kick plates both sides, lever handle, fire signage ('Fire door keep locked'), door stop, coat hooks.

TYPE	internal
Material	Paint grade solidcore
Glazing	No
Hung	Site Specific
Opening	910 x 2100mm
Location	See Plan
Fire Rating	30 minutes
Locking	By specialist - Part M, BS8300, The Equality Act 2010 compliant.
Other	Kick plate both sides, pull handle, push plate, signage, compliant inclusive toilet lever handle, lock and indicator bolt, grab rail, door stop, changing places signage to changing places wc, with radar key

TYPE
Material
Glazing
Hung
Opening
Location
Fire Rating
Locking
Other

LEGEND


- Openable
- Laminated
- Fixed
- Safety
- Spandrel Panel
- Obscure Glazing

Critical locations
(ADK diagram 5.1)


Zone of
Manifestation
(ADK diagram 7.2)

Background Vents
tot. 2500mm²


See the Finishes Schedule for the specification of door finishes and

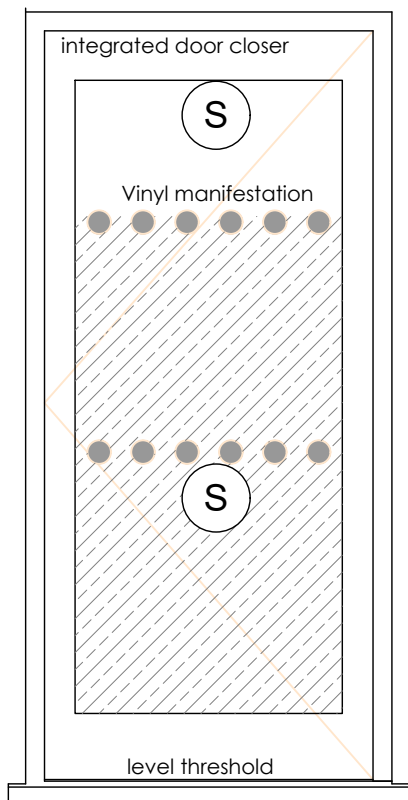


ED1

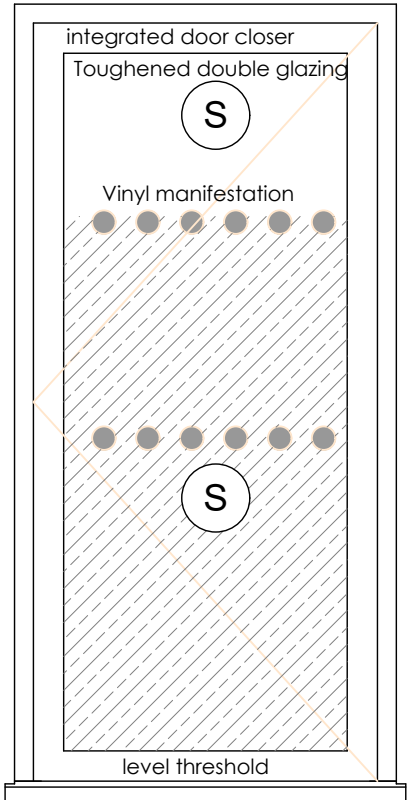


ED2

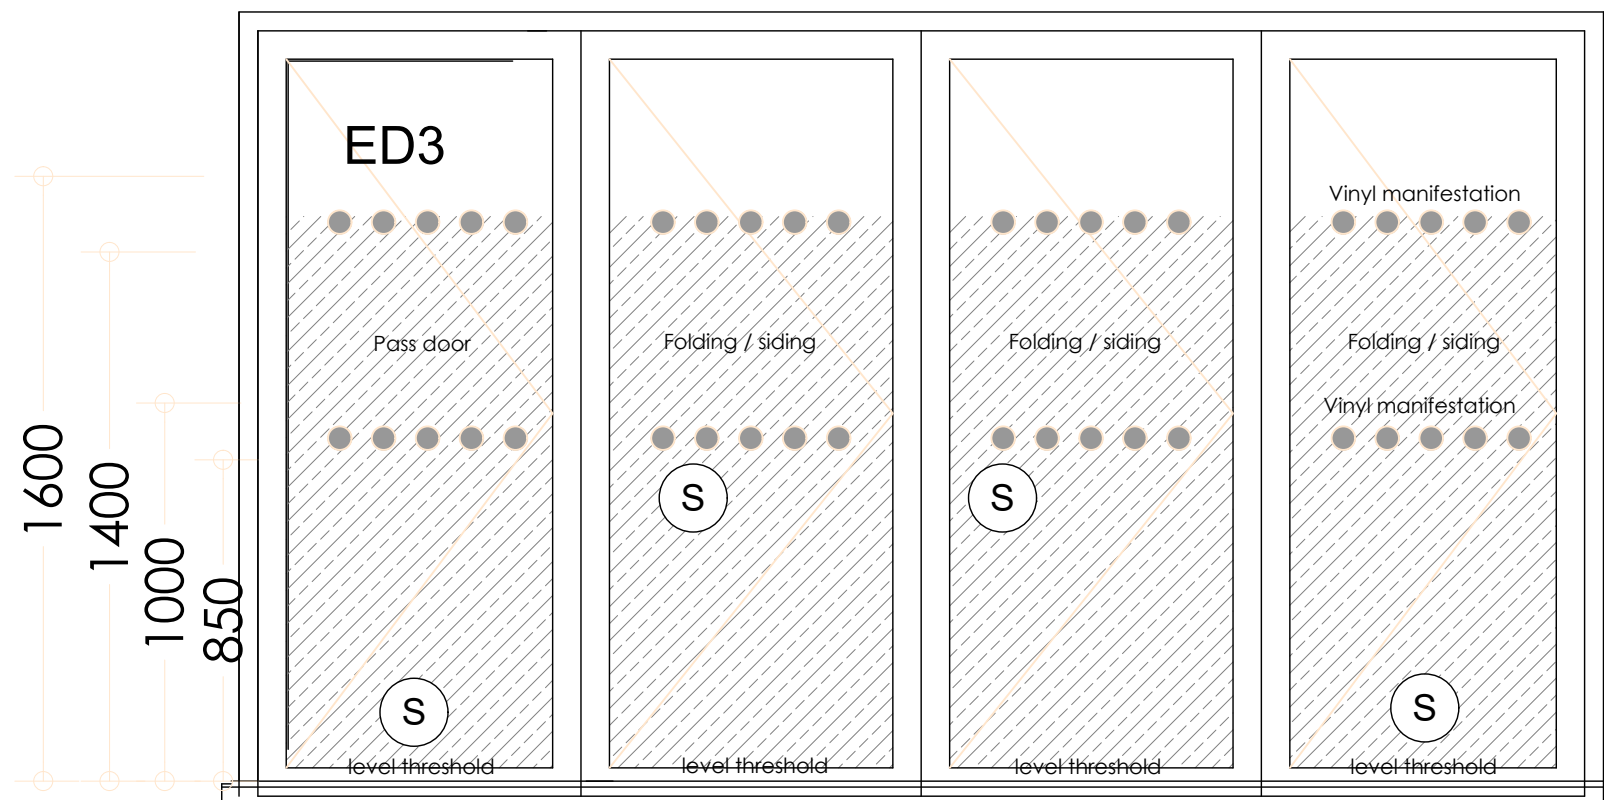

ED3

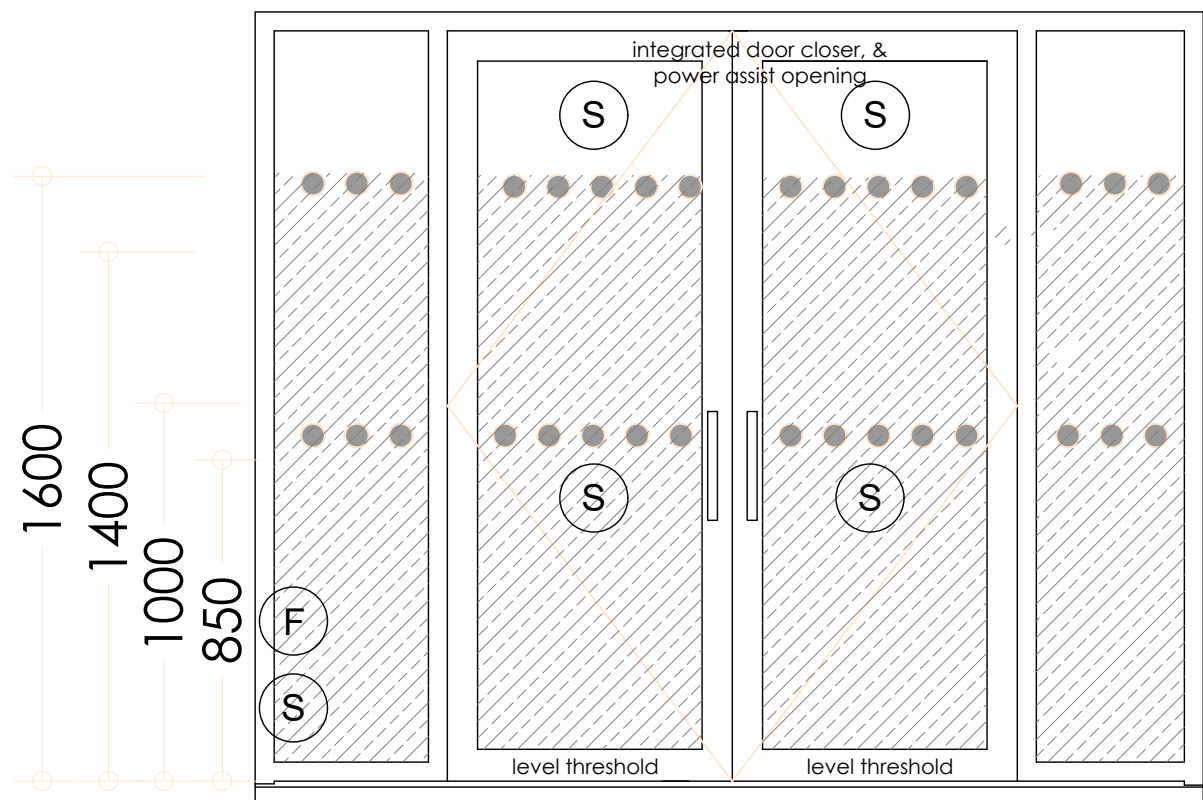

ED4

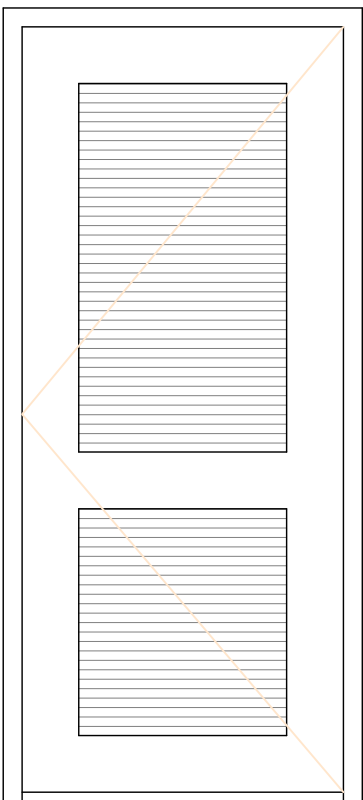

ED5

TYPE	External
Material	Aluminium Framed; RAL 7016 Grey
Glazing	Toughened
Hung	hinged Doorset
Opening	1022.5x 2100
Location	Players entrance exit
Fire Rating	N/A
Locking	Dead Lock
Other	Manifestations

TYPE	External
Material	Aluminium Framed; RAL 7016 Grey
Glazing	Toughened
Hung	hinged Doorset
Opening	site check
Location	Public exit
Fire Rating	N/A
Locking	Dead Lock
Other	Manifestations

TYPE	External
Material	Aluminium Framed; RAL 7016 Grey
Glazing	Toughened
Hung	Sliding Doorset
Opening	3900 x 2100
Location	Club Room
Fire Rating	N/A
Locking	Dead Lock
Other	Manifestations

TYPE	External
Material	Aluminium Framed; RAL 7016 Grey
Glazing	Toughened
Hung	Hinged Doorset
Opening	3000 x 2100
Location	Main Entrance
Fire Rating	N/A
Locking	Dead Lock
Other	Manifestations power assist opening & door closers

TYPE	External
Material	steel doorset RAL 7016 Grey
Glazing	
Hung	Hinged Doorset
Opening	1022.5 x 2100
Location	Plant room
Fire Rating	N/A
Locking	Dead Lock
Other	Louvred

SEE 8219 04 07 for continuation of notes.

To be read in conjunction with 8219 04 01/02/03/04/05/06/07/08/09/10.

REV

A - 19.07.2022 - general amendments and additions to coordinate between consulting engineers
B - 11.07.2023 - Door 20A added to plant room
C - 03.08.2023 - Door 33 elec. cupd added

Revision Notes.
Drawing Status.

INFORMATION

hssp
architects

Pera Business Park, Nottingham Road
Melton Mowbray, LE13 0PB

Telephone: 01664 563 288 Fax: 01664 563 360
E-Mail: info@hsparchitects.co.uk Web: www.hsparchitects.co.uk

Project:
Green Field Sports Field
Straight Drove
Sawtry, Huntingdon
PE28 5XP

Title:
Door Schedule

Scale:
1:20 @ A1

Drawn:
PJB

Checked:
HC

Date:
20.05.2022

Drawing No:
8219 04 06

Revision:
C

HSP A1