


GENERAL NOTES

COPYRIGHT RESERVED
 DO NOT SCALE FROM THIS DRAWING
 ALL DIMENSIONS TO BE CHECKED ON SITE
 ALL DRAWINGS TO BE READ IN CONJUNCTION WITH SPECIFICATION
 REFER TO SCHEME DRAWINGS AND SPECIFICATION
 BUILDING SERVICE LOCATIONS ARE APPROXIMATE ONLY. EXACT
 LOCATIONS AND PROVISIONS TO BE CHECKED ON SITE.

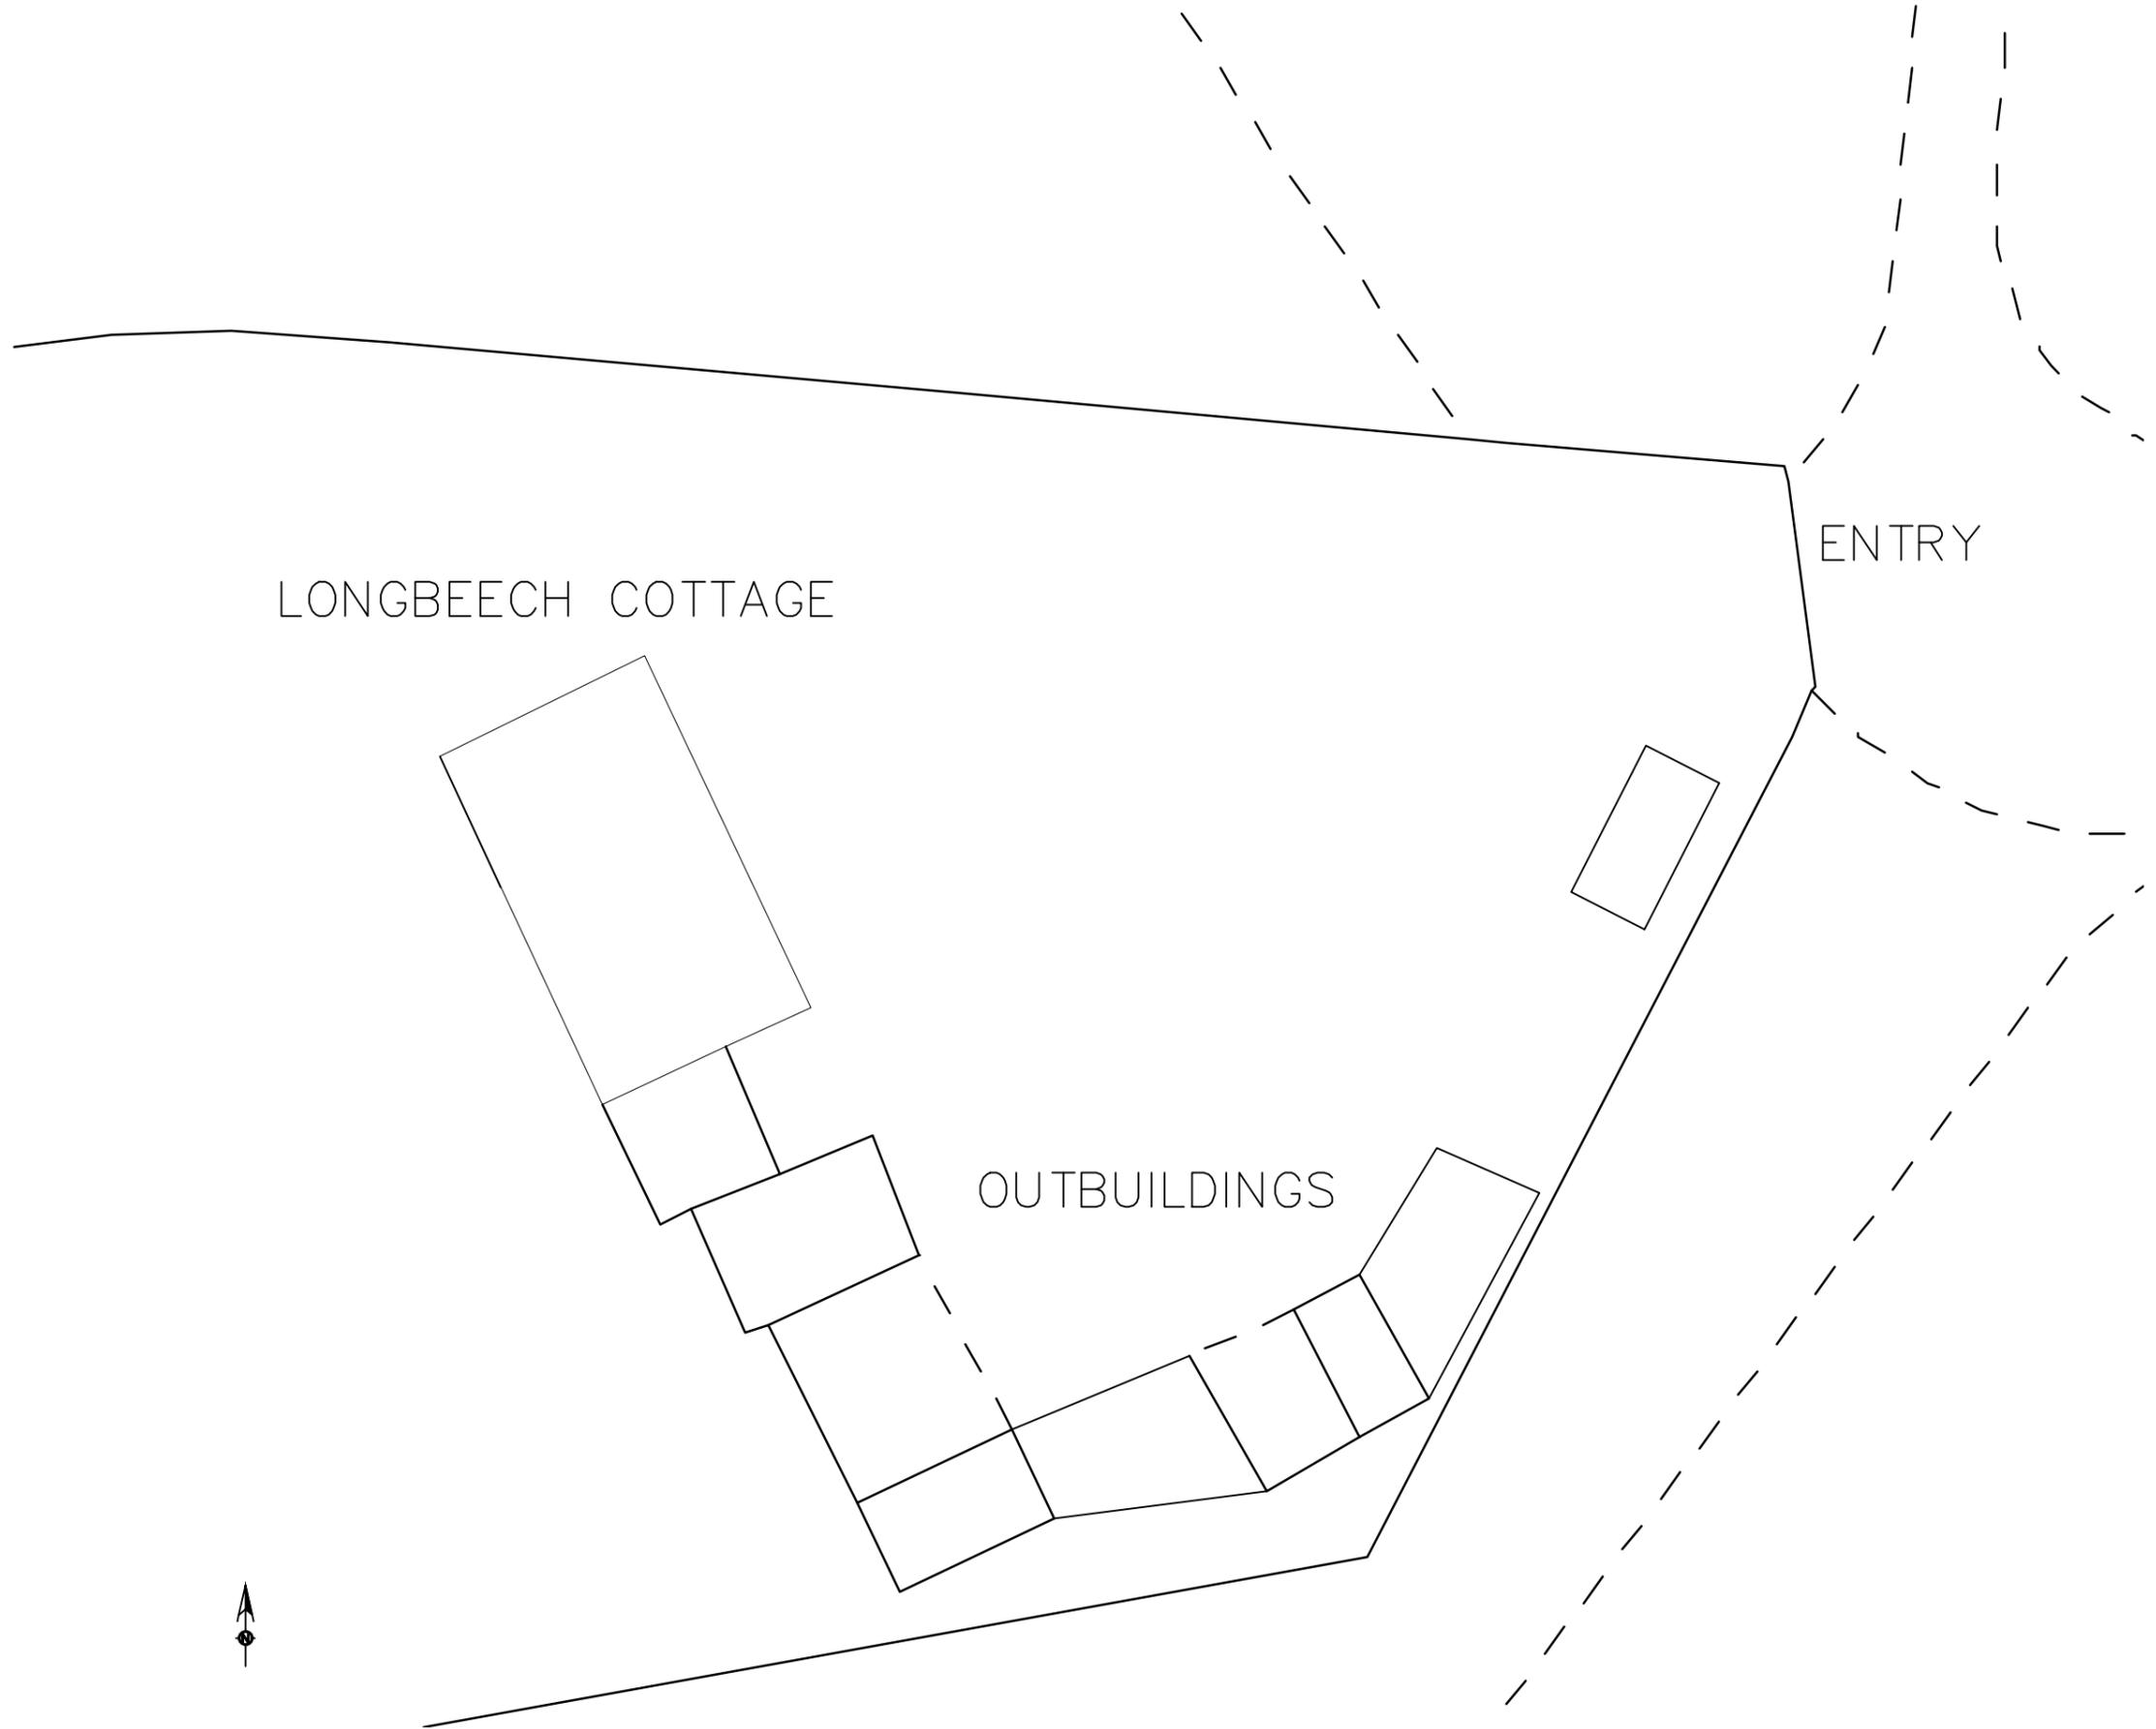

Revision

DAY Associates
 Construction Professionals
 Castle Malwood
 Minstead, Hants. S043 7PE
 t: 02380 812530
 e: dayassociates@btopenworld.com

Client
 Forestry Commission
 Queens House, Lyndhurst
 S043 7NH

Project
 Longbeech Cottage
 Forest Road, Fritham
 S043 7HH

Title
 Existing Site Plan
 -

Scale NTS @ A3	Date 31.08.2017	Drawn CB
Project No. 6005	Drawing No. 03	Revision /