



This drawing is copyright
Contractors must check all dimensions on
site. Only figured dimensions are to be
worked from. Discrepancies must be
reported immediately before proceeding

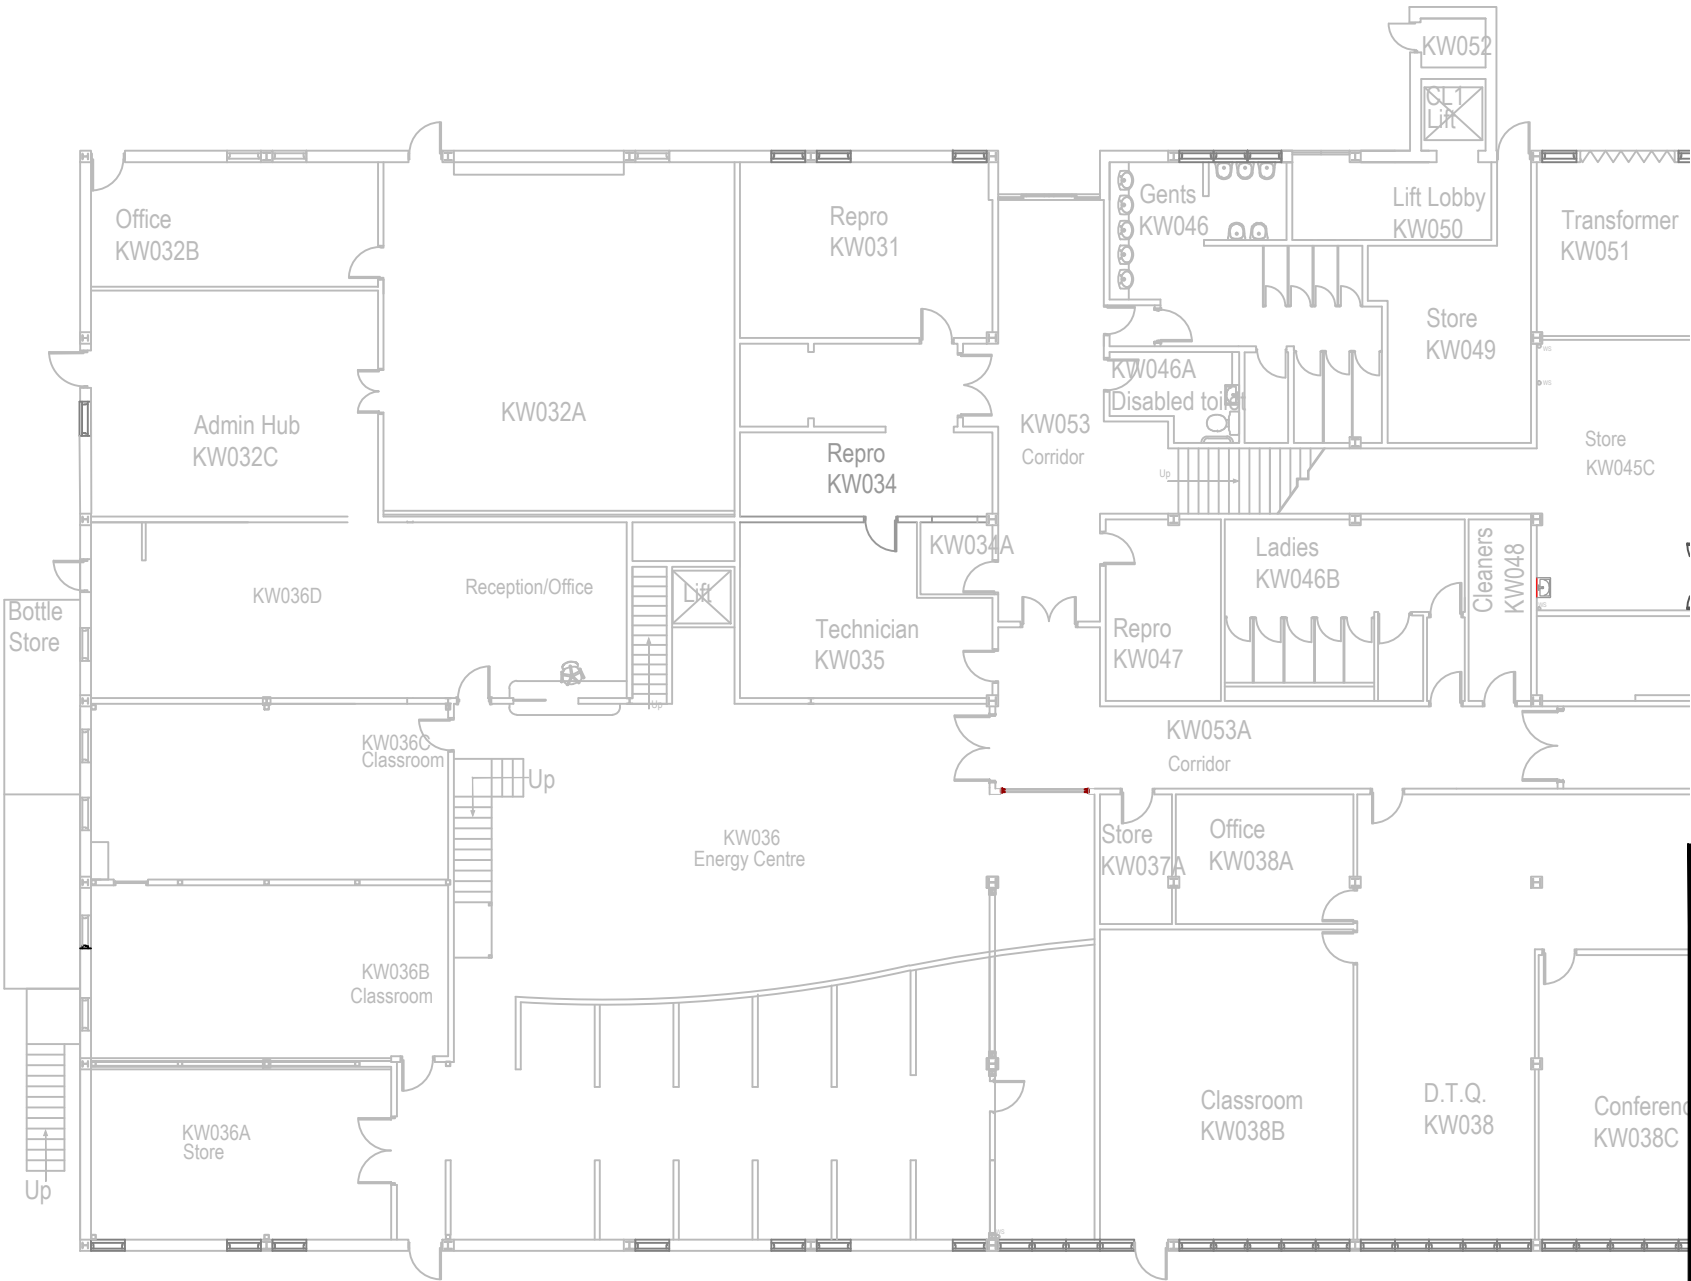

Ground Floor Plan

* * *					
Rev	Date	Details			
Client					
City College					
Project					
Phase III - STEM Works					
Drawing					
Existing - Ground Floor Construction					
date	scale	drawn	checked		
*	1:200 @ A3	EMW	*		
Vickery Holman					
Property Consultants					
CHARTERED BUILDING SURVEYORS					
<div><div><div></div><div>PLYMOUTH</div><div>26 Lockyer Street, Plymouth, Devon PL1 2QW Tel: 01752 261811 Fax: 01752 661365</div></div><div><div></div><div>EXETER</div><div>Balliol House, Southernhay Gardens, Exeter, Devon, EX1 1NP Tel: 01392 203010 Fax: 01392 203005</div></div><div><div></div><div>TRURO</div><div>Walsingham House Newham Quay, Truro Cornwall TR1 2DP Tel: 01872 245600 Fax: 01872 222791</div></div></div>					
No.	71609/301	rev	* <table><tr><td></td><td></td></tr></table>		