


ã


THIS DRAWING AND THE BUILDING WORKS DEPICTED ARE COPYRIGHT OF THE ARCHITECTS AND MAY NOT BE REPRODUCED EXCEPT BY WRITTEN PERMISSION. ALL DIMENSIONS MUST BE CHECKED ON SITE AND NOT SCALED FROM THIS DRAWING.

REVISIONS

LETTER	REVISION	DATE	BY

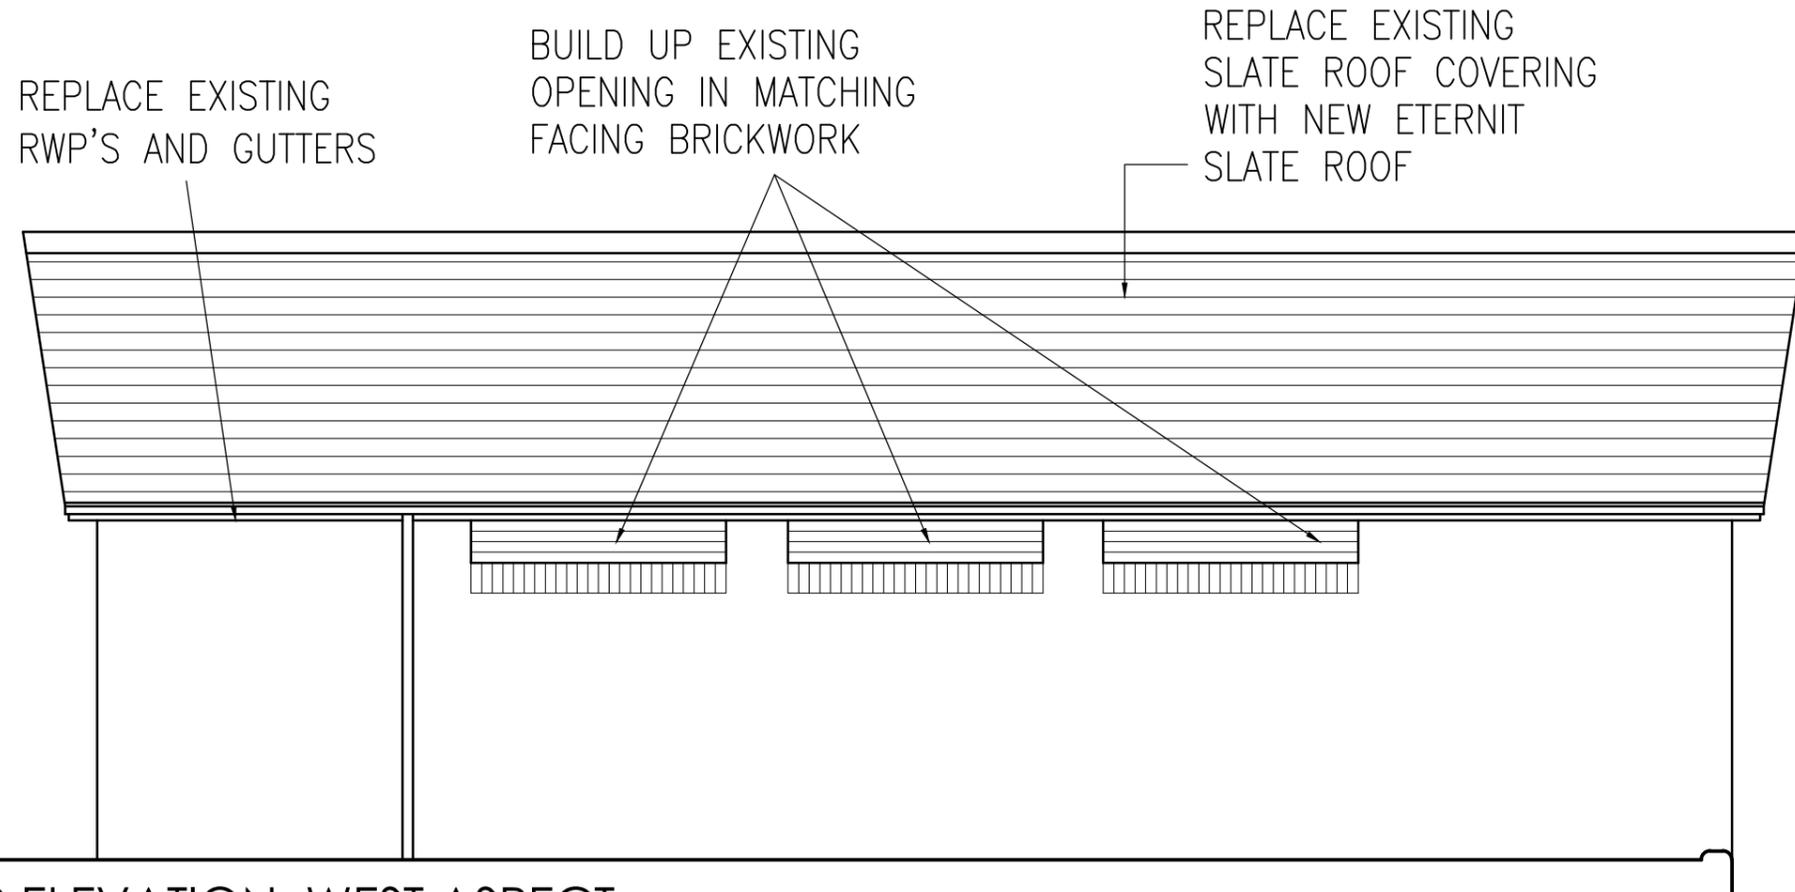

REAR ELEVATION WEST ASPECT

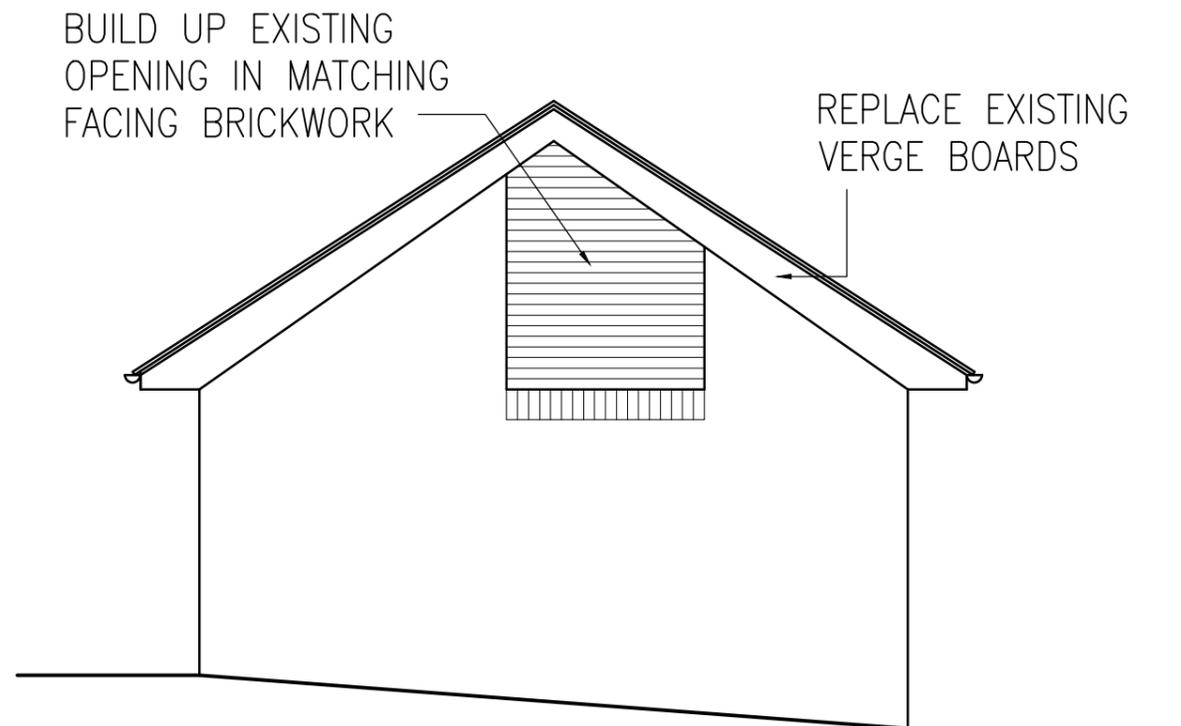

SIDE ELEVATION SOUTH ASPECT

BOWER EDLESTON ARCHITECTS

SWEETBRIAR HALL, NANTWICH, CHESHIRE CW5 5RW
TELEPHONE: 01270 624129 FACSIMILE: 01270 627684
EMAIL: ADMIN@BOWER-EDLESTON.COM
WEBSITE: WWW.BOWER-EDLESTON.COM

PROJECT
SNOW HILL TOILET BLOCK, NANTWICH

TITLE
EXISTING ELEVATIONS

SCALE 1:50@A3
DATE June 2022
DRG.No 6589 23

DRAWN BY CAT
STAGE
REVISION