



SIDE ELEVATION

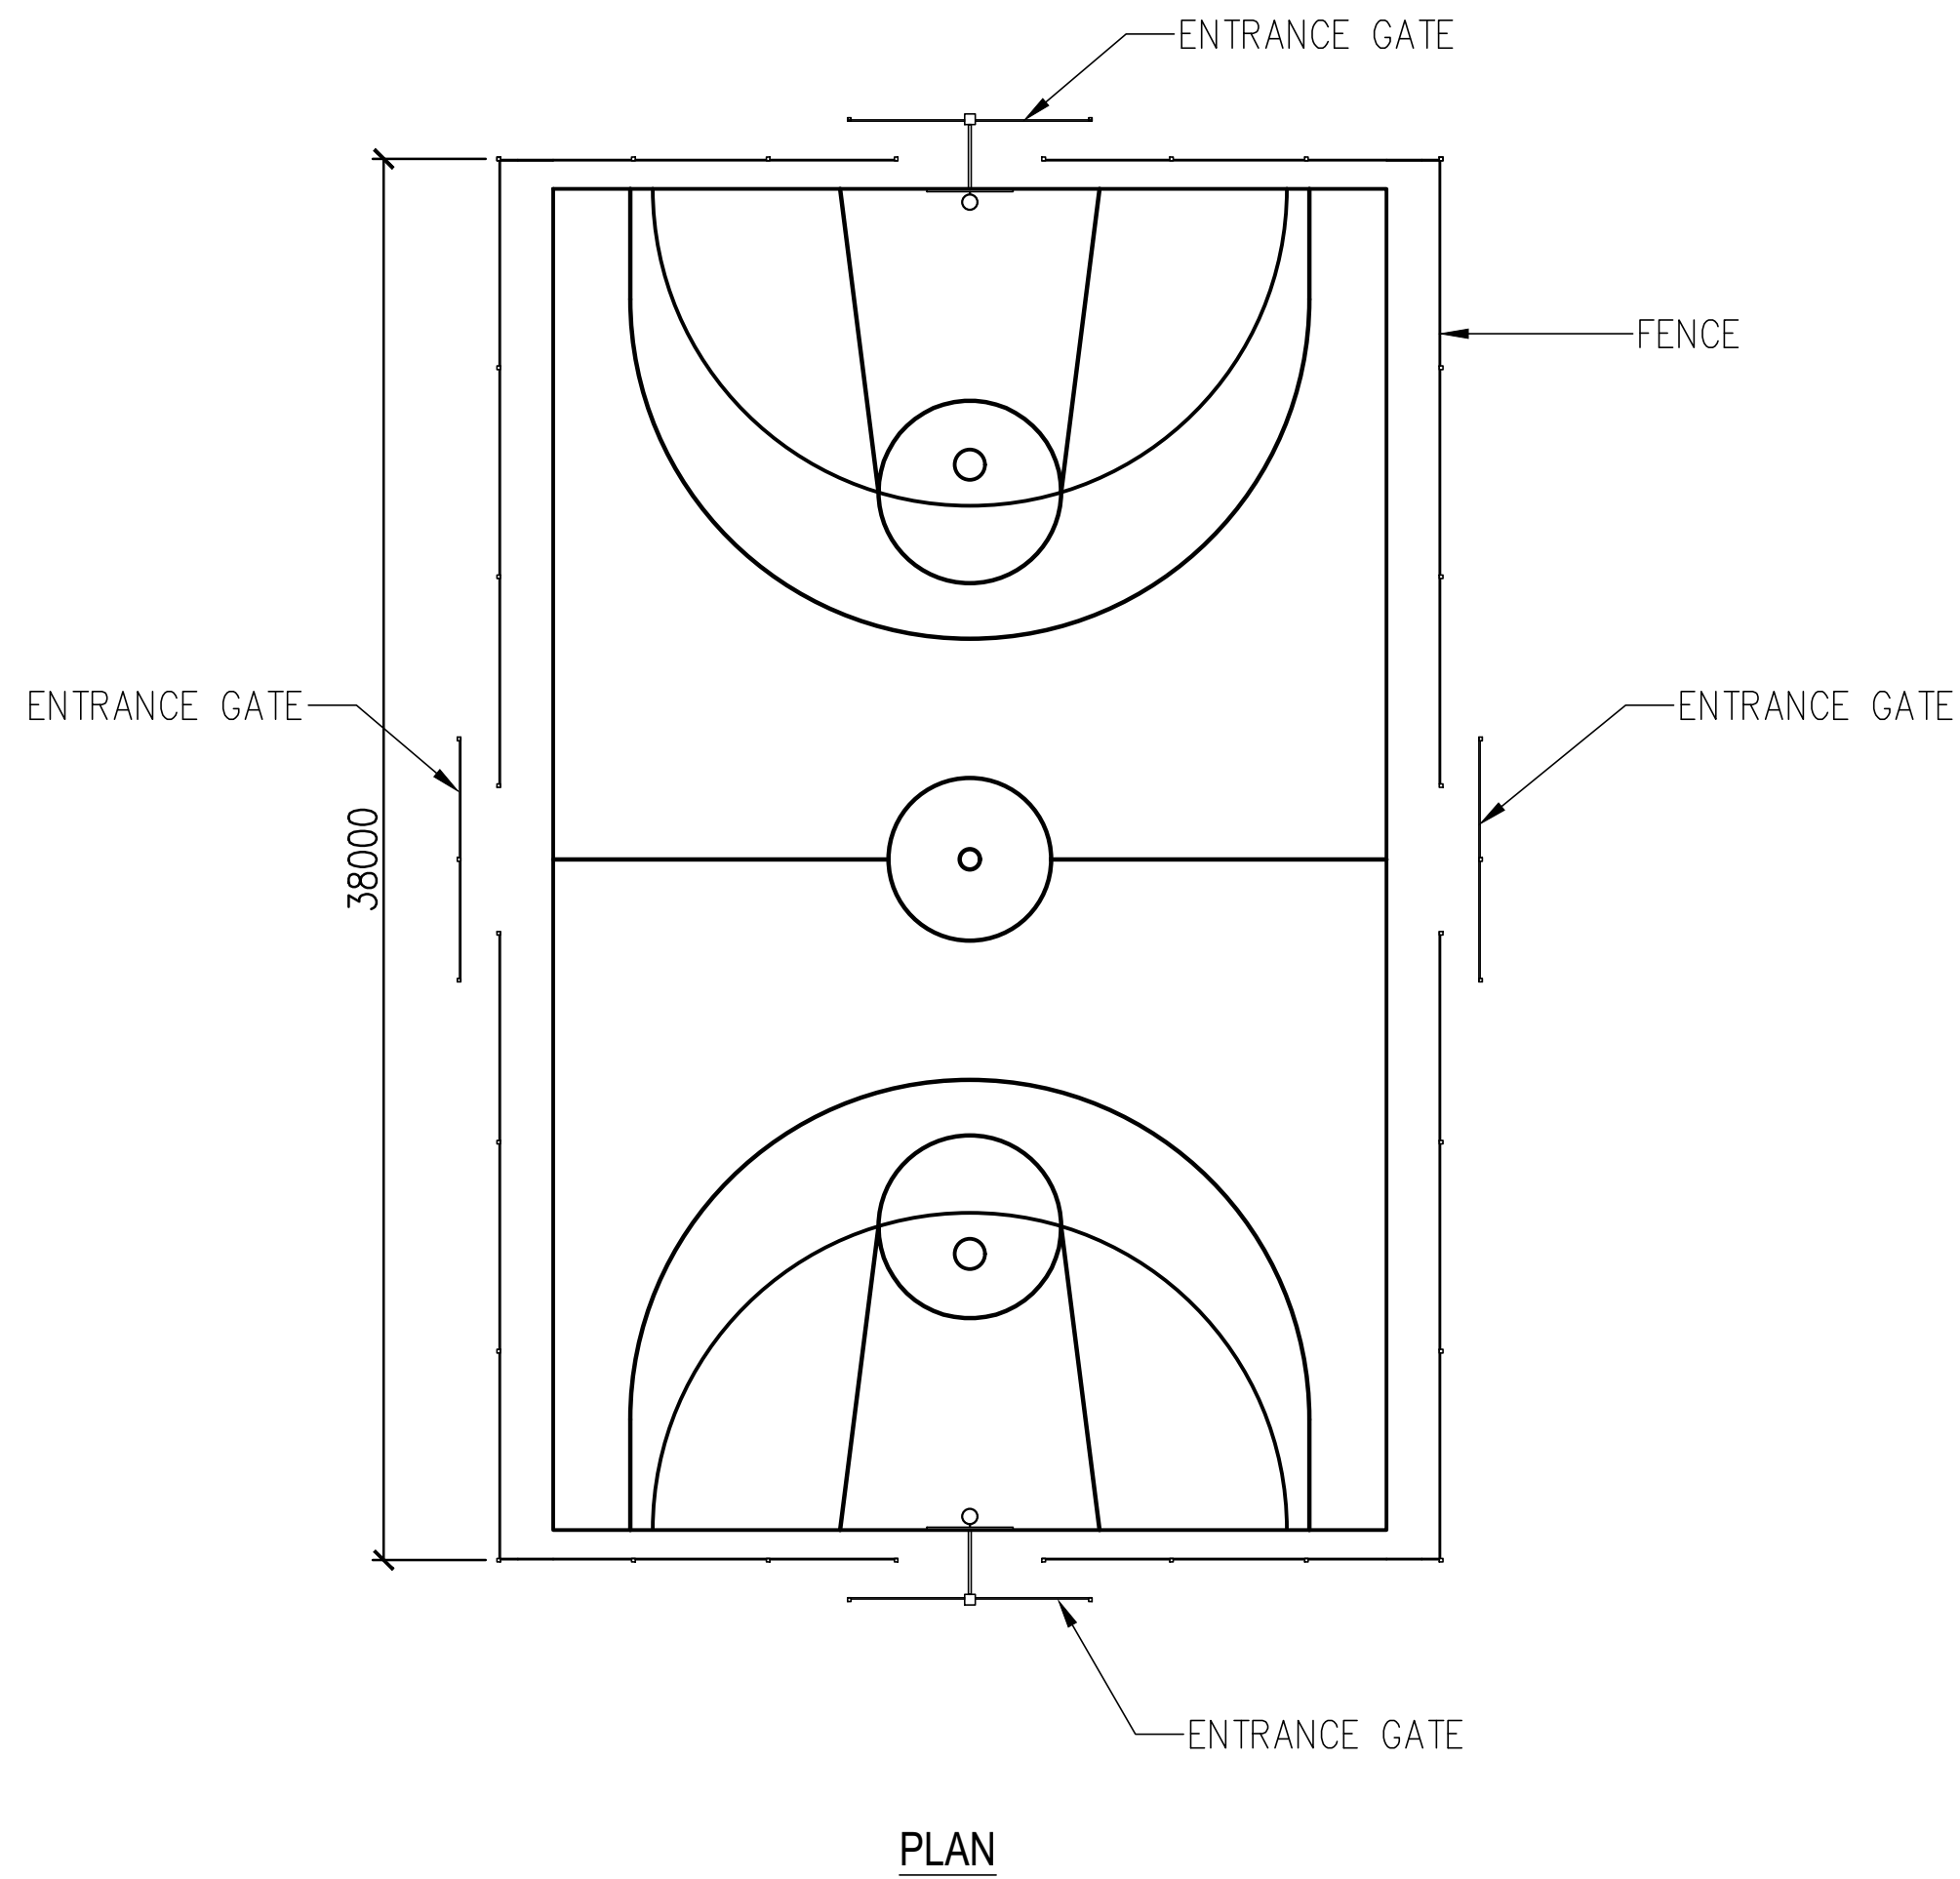

REAR ELEVATION

PROPOSED MUGA PITCH LAYOUT
SCALE 1:200 © A2

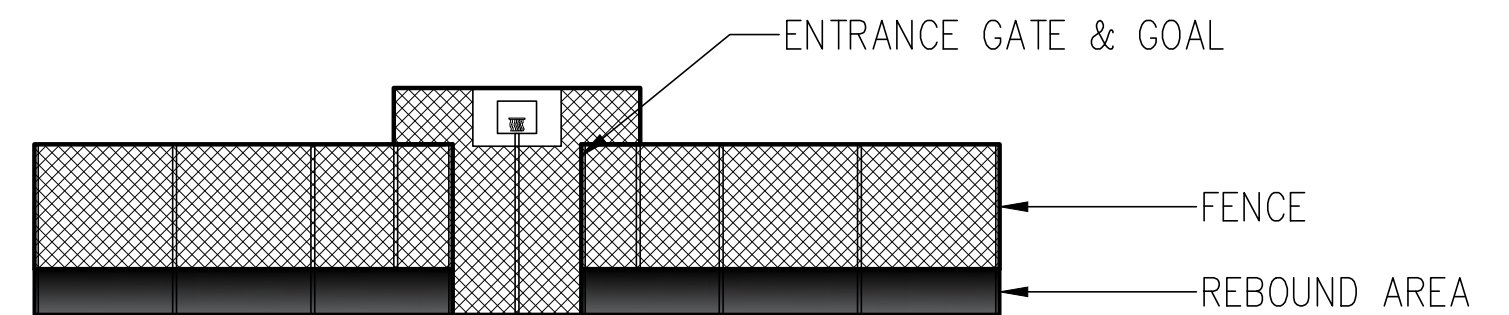