

NOTES

1. A. H. T. D. L. A. W. C.

2. 3. 4. 5. (2)

- NOTES**
1. All dimensions and levels are to be checked on site by the Main Contractor before work commences. The Architect is to be informed immediately of any discrepancies.
 2. Do not scale this drawing for Construction purposes, use written dimensions only.
 3. Larger scale drawings are to be used over smaller scale drawings.
 4. All dimensions are in millimetres unless otherwise stated.
 5. If in doubt ask.

© Copyright of Koha Architects Ltd.

Rev	Date	Notes
A	10.01.2025	Issued for Tender.
B	12.02.2025	Design altered to allow for Drain Chamber.



224319 | 5K02-A

Status	BUILDING	CONTROL/TENDER
1	1	1
2	2	2
3	3	3
100	100	100

Client	MusicAbility Foundation CIO		
Project	MusicAbility Foundation 10 Parade Street Penzance		
Title	Proposed Details Sheet 1 External Ramp		
Scale	1:50 / 1:20 @ A1	Drawn by	AJM
Date	13.12.2024		
Drawing Number	251/400	Revision	B


Koha Architects Limited

Tremough Innovation Centre
Penryn, TR10 9TA, Cornwall
T: 01326 567212
E: info@kohaarchitects.com

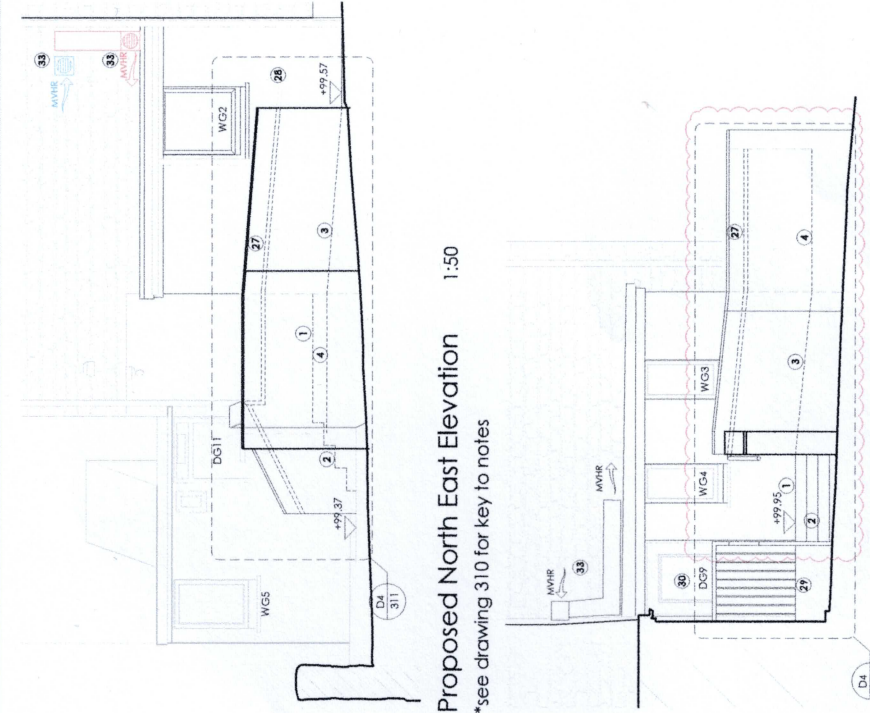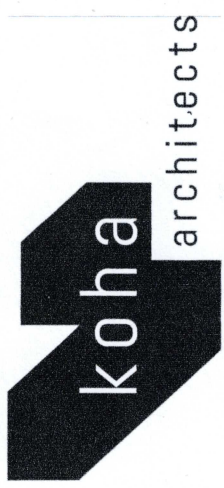


Proposed North East Elevation 1:50

*see drawing 310 for key to notes

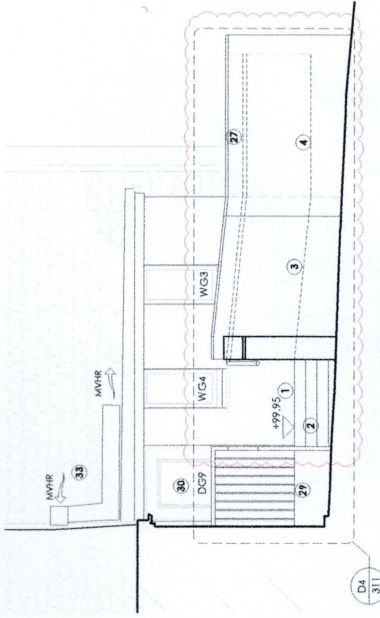


Proposed South East Elevation


*see drawing 310 for key to notes

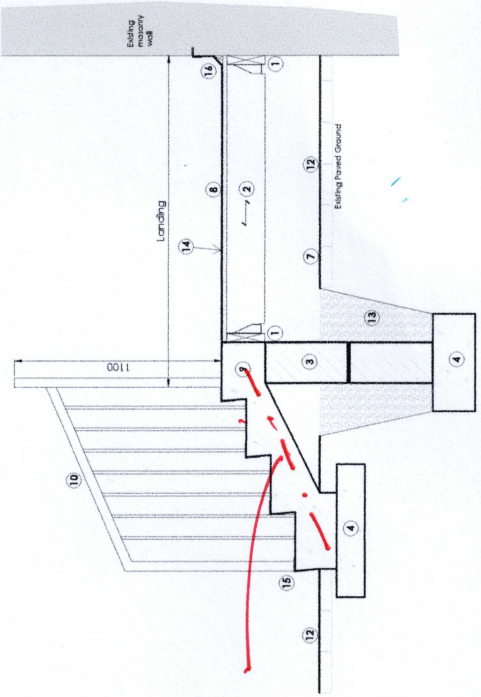


Detail 4c - New external Ramp - scale 1:20

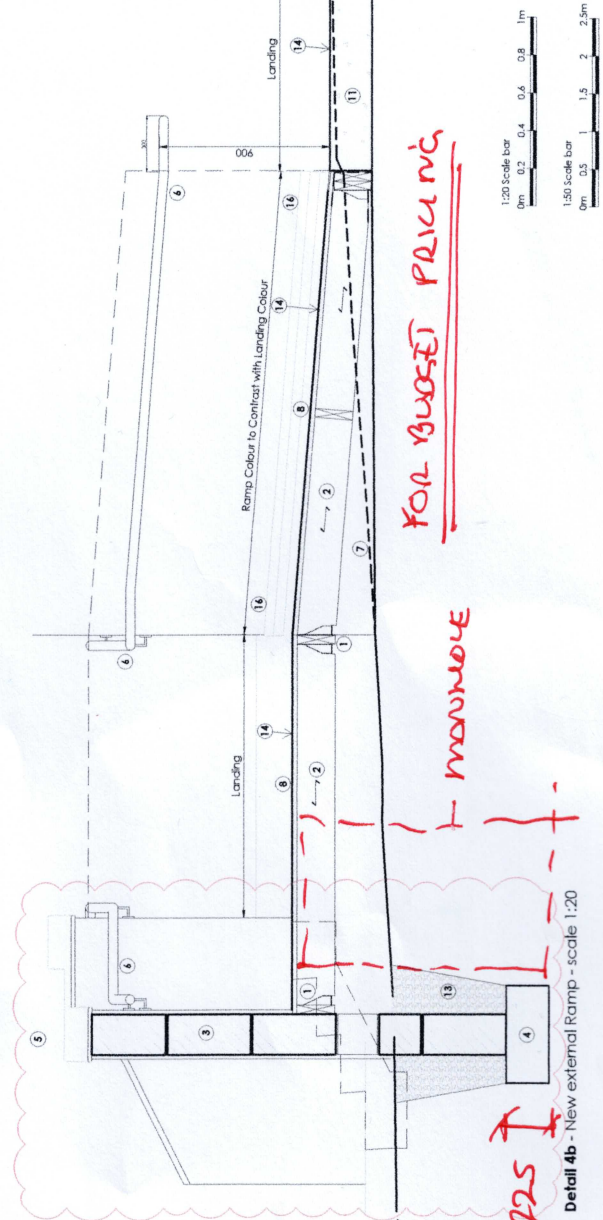

Detail 4b - New external Ramp - scale 1:20

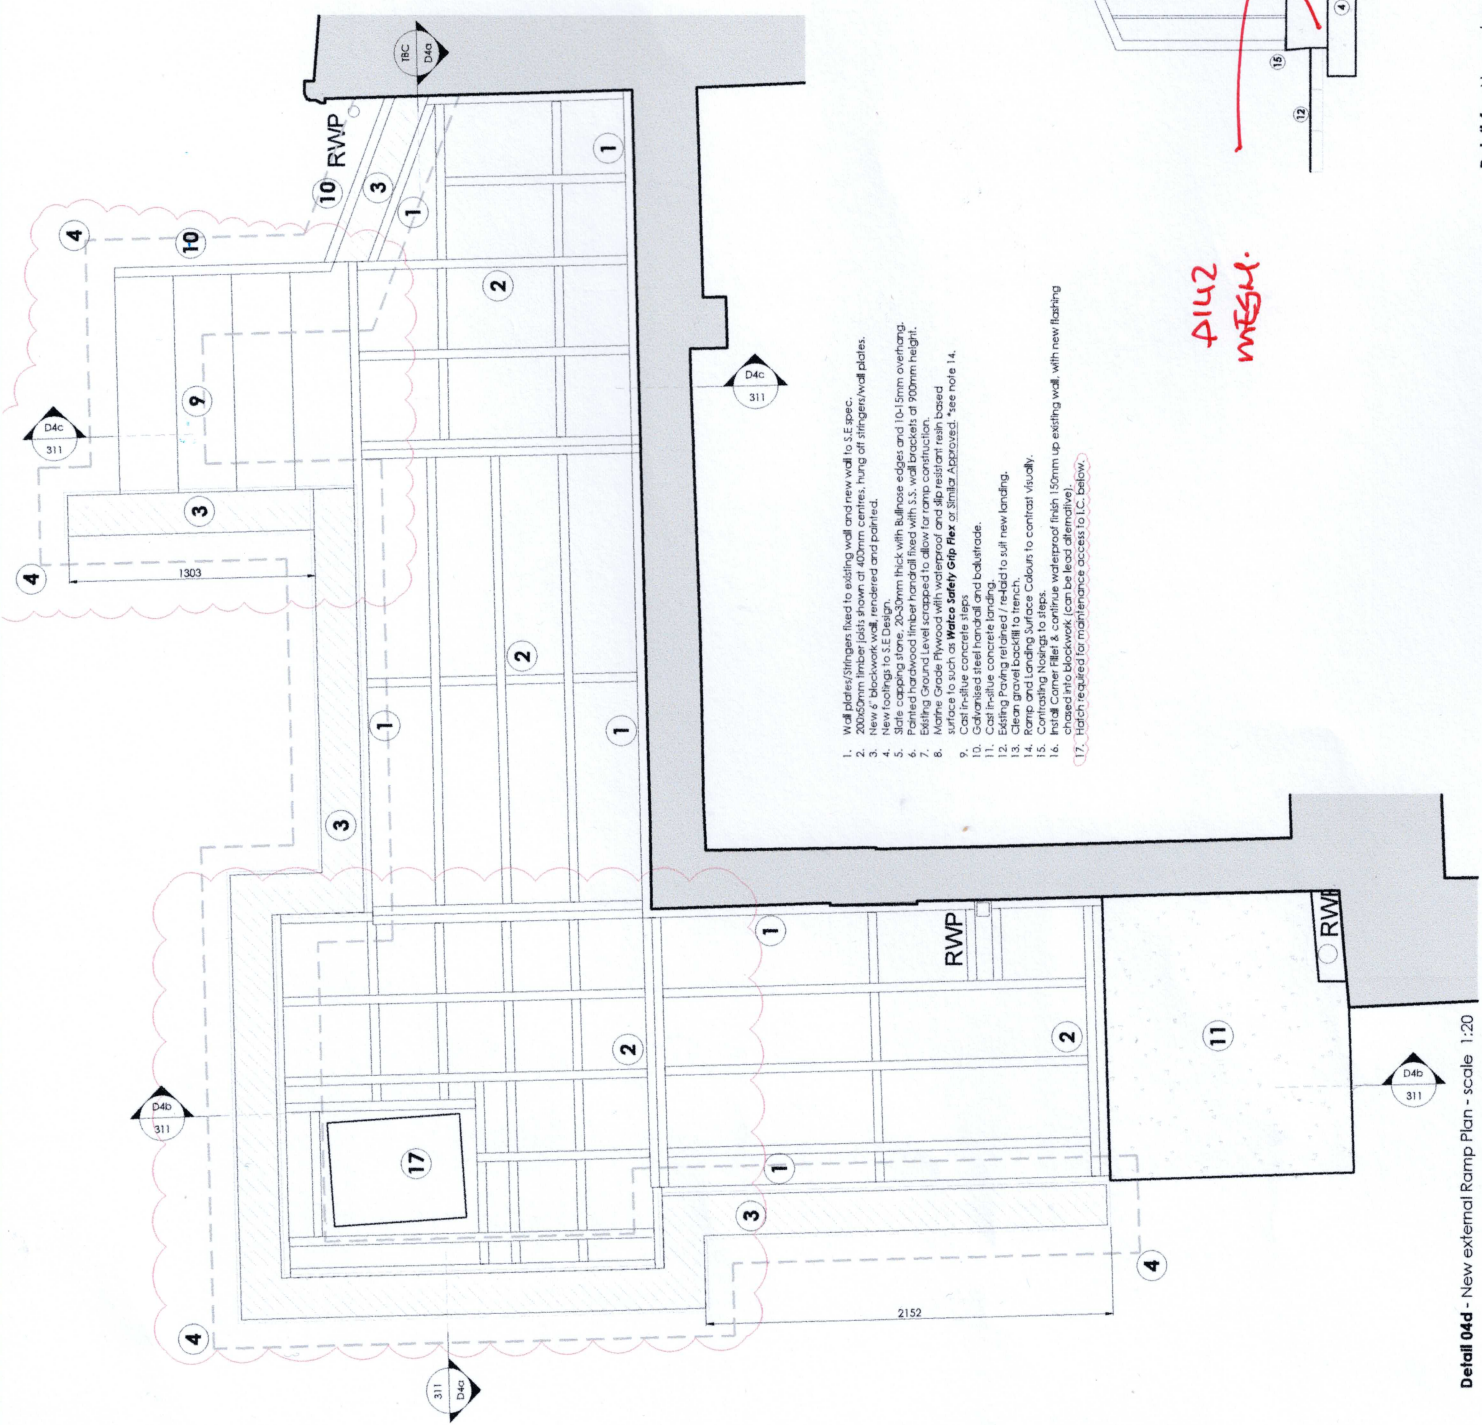

Detail 04d - New external Ramp Plan - scale 1:20

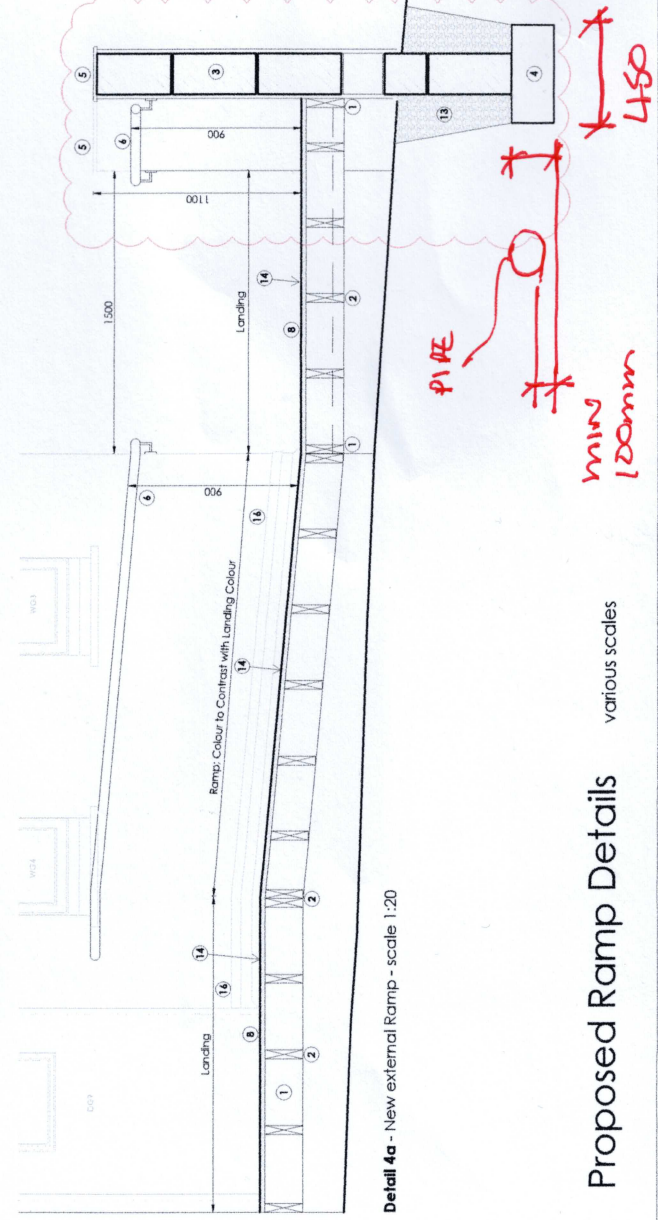

Detail 4a - New external Ramp - scale 1:20

Proposed Ramp Details

various scales