




100
Millimetres
10
0

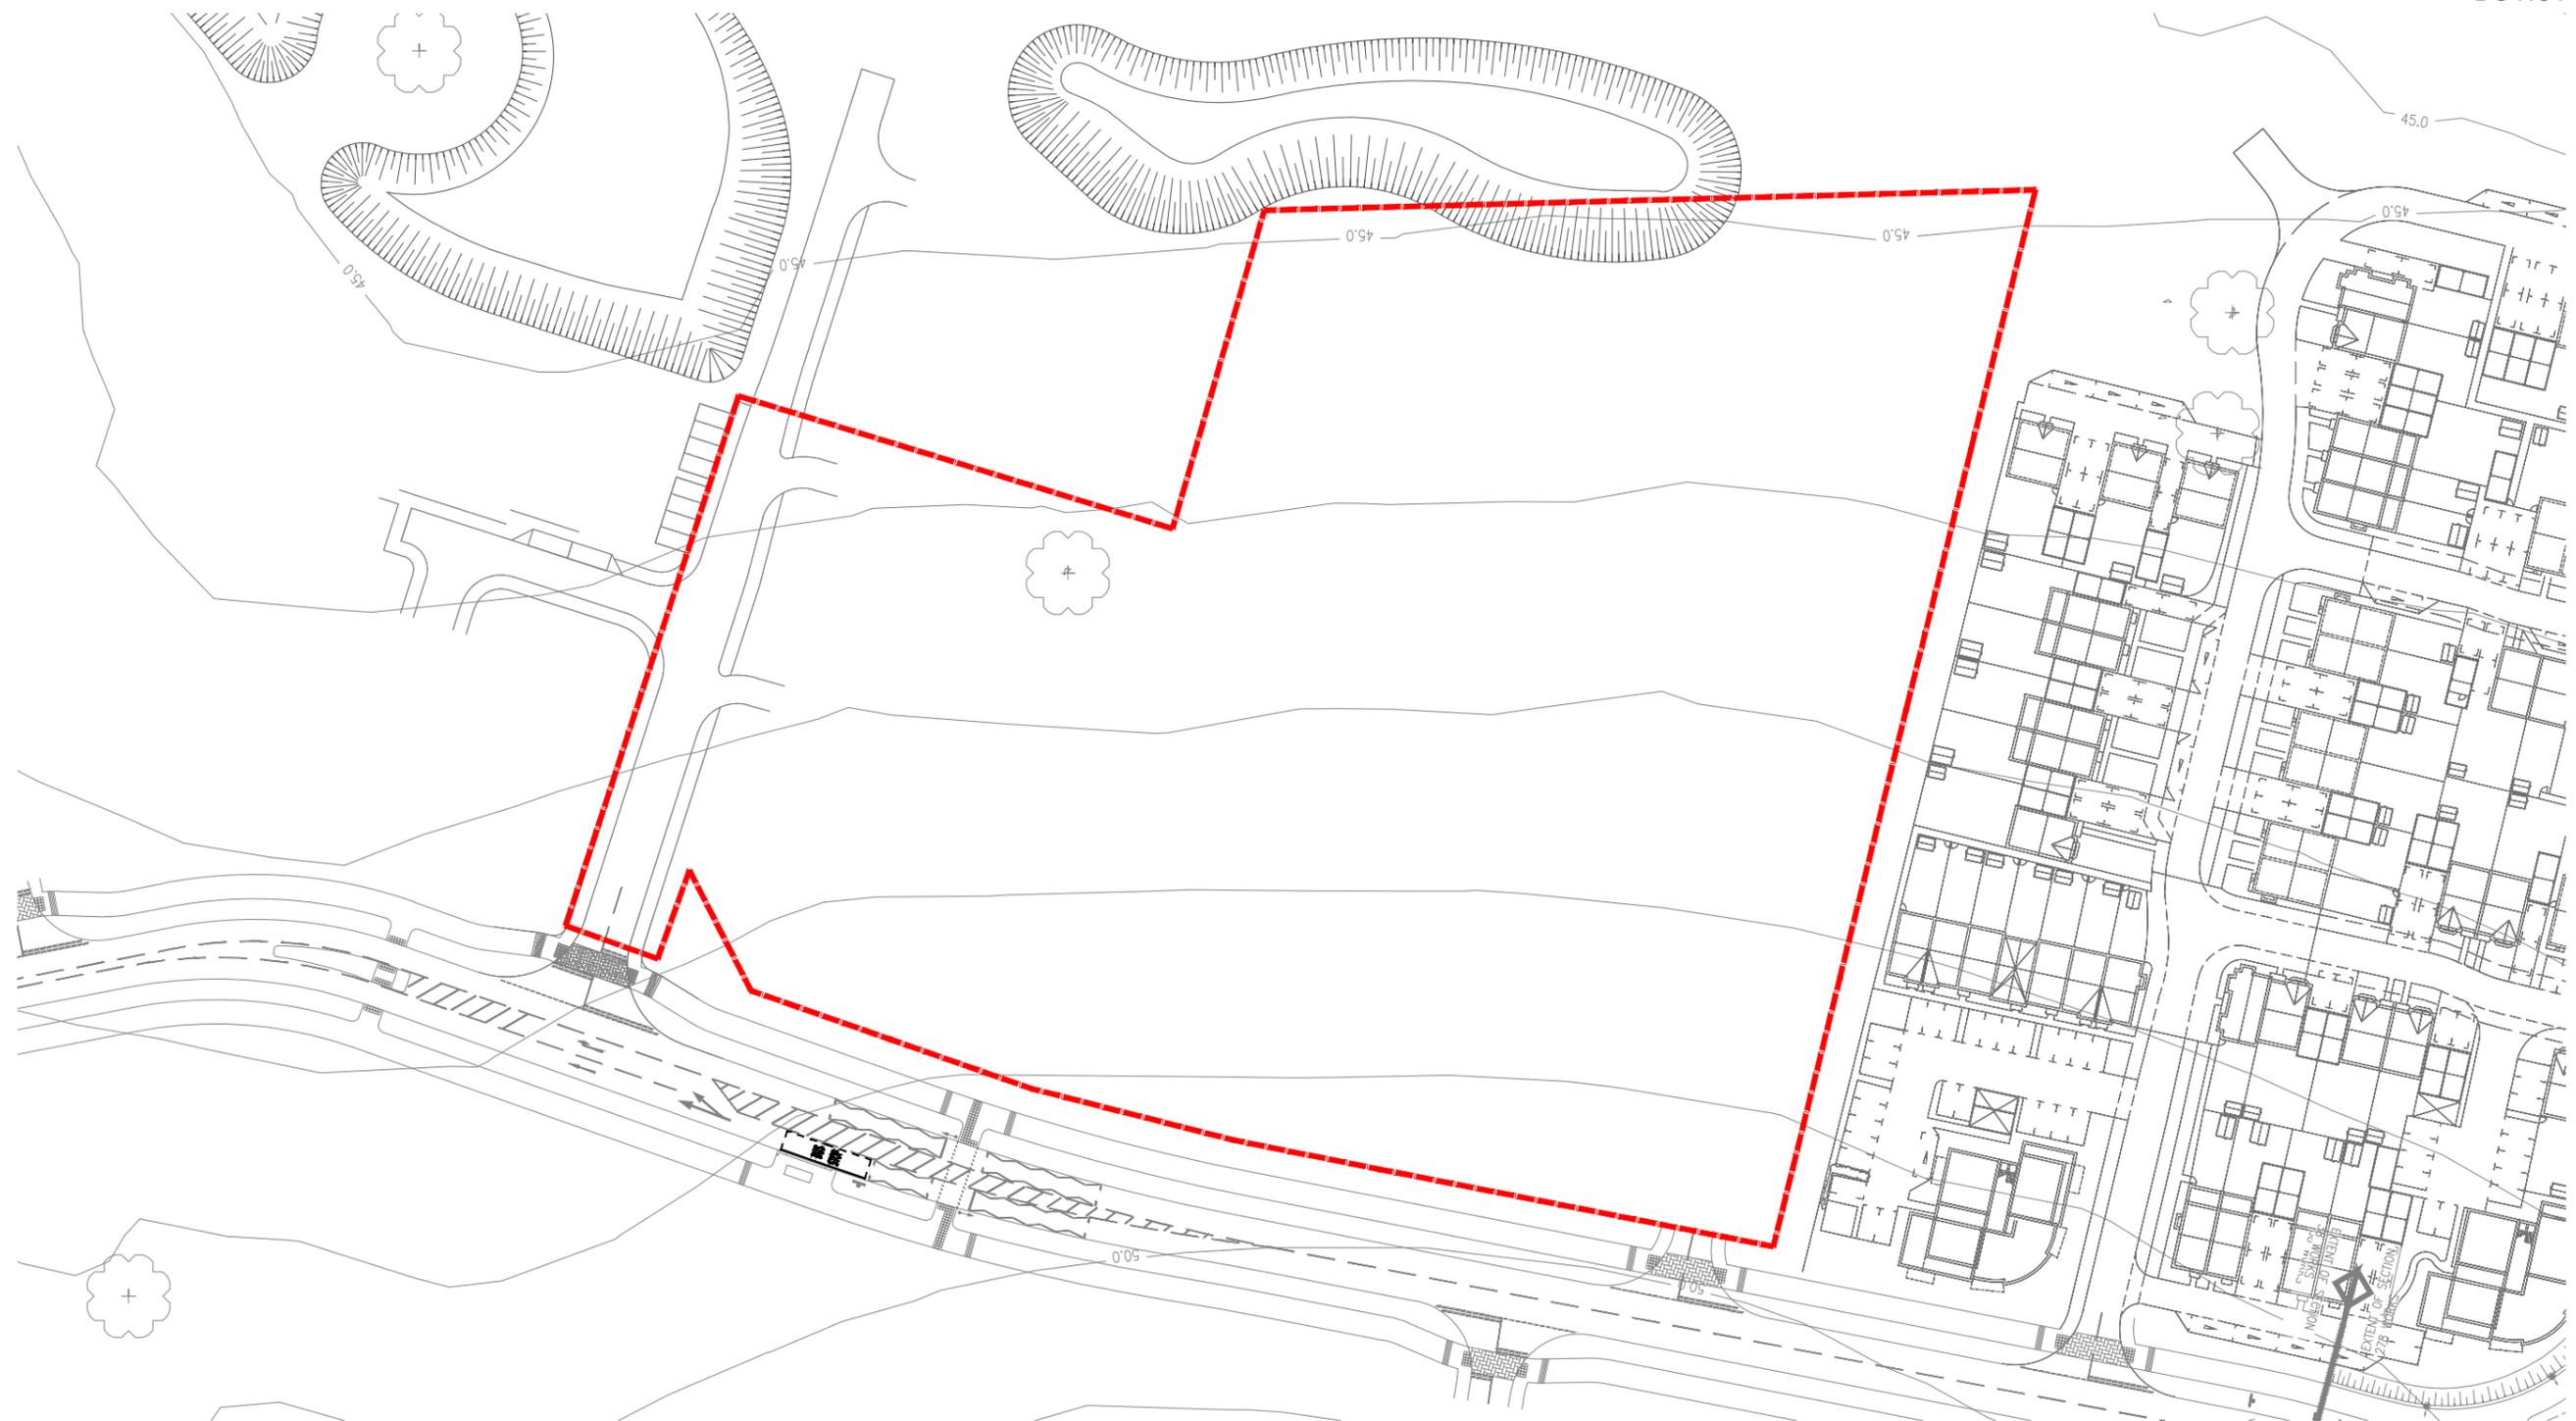

01 Existing Site Plan
SCALE 1: 1000

KEY
 APPLICATION BOUNDARY
 APPLICATION BOUNDARY AREA 21,448m2

NOTE
 The Phase 2 Residential area (east of the site boundary), NDR layout and Road 24 layout is based on the information provided by Savills, Bovis and Sturat Micheal Associates Limited. These are not AS BUILT drawings and maybe subject to change.

SAFETY, HEALTH AND ENVIRONMENTAL INFORMATION

In addition to the hazards/risks normally associated with the types of work detailed on this drawing, note the following:

CONSTRUCTION					
MAINTENANCE/CLEANING					
DECOMMISSIONING/DEMOLITION					

It is assumed that all works will be carried out by a competent contractor working, where appropriate, to an approved method statement

Rev.	Date	Description	By	Chk'd	App'd
P1	3/10/17	ISSUED FOR INFORMATION	AT	JW	CW

Drawing Status **FOR PLANNING** Suitability **S2**

ATKINS
 Euston Tower
 286 Euston Road
 London NW1 3AT
 Tel: +44 20 7121 2000
 Fax: +44 20 7121 2111
 www.atkinsglobal.com

Copyright © Atkins Limited (2016)

Client **WOKINGHAM BOROUGH COUNCIL**

Project Title **MATTHEWSGREEN PRIMARY SCHOOL AND COMMUNITY FACILITY**

Drawing Title **EXISTING SITE PLAN**

Scale	1:1000	Designed	AT	Drawn	AT	Checked	JW	Authorised	JW
Original Size	A3	Date	22/09/16	Date	22/09/16	Date	23/09/16	Date	10/03/17
Drawing Number	5147552-ATK-00-00-DR-A-1002							Revision	P1