




Do not scale from this drawing, except for town planning purposes.  
 Work to figured dimensions only.  
 This drawing is the property of David Gogo and copyright is reserved by him.  
 This drawing is issued on condition that it is not copied, used or disclosed by or to any unauthorised person without the prior written consent of David Gogo.  
 The areas on the drawing have been measured directly from a CAD drawing and have no tolerances added or subtracted.  
 The areas have been calculated in accordance with the Code of Measuring Practice, 6th Edition (2007) using the stated options N/A, G/A, GEA. They are approximate and relate to the likely areas of the building at the current state of the design. Any decisions to be made on the basis of these provisions, whether as to project viability, pre-letting, lease agreements and the like, should make allowances for the following:  
 - Design development  
 - Accurate site survey, site levels and dimensions need to be fully evaluated  
 - Allowance for construction methods and building tolerances.  
 - Local authority consents

| rev | date     | drawn by | checked by | description   |
|-----|----------|----------|------------|---|
| A   | 19.05.16 | DG       | DG         | DIUS  |
| B   | 30.11.16 | GBF      | GBF        | drawing updated following comments                        |
| C   | 12.12.16 | GBF      | GBF        | existing stairs added to court 11 and issued for planning |

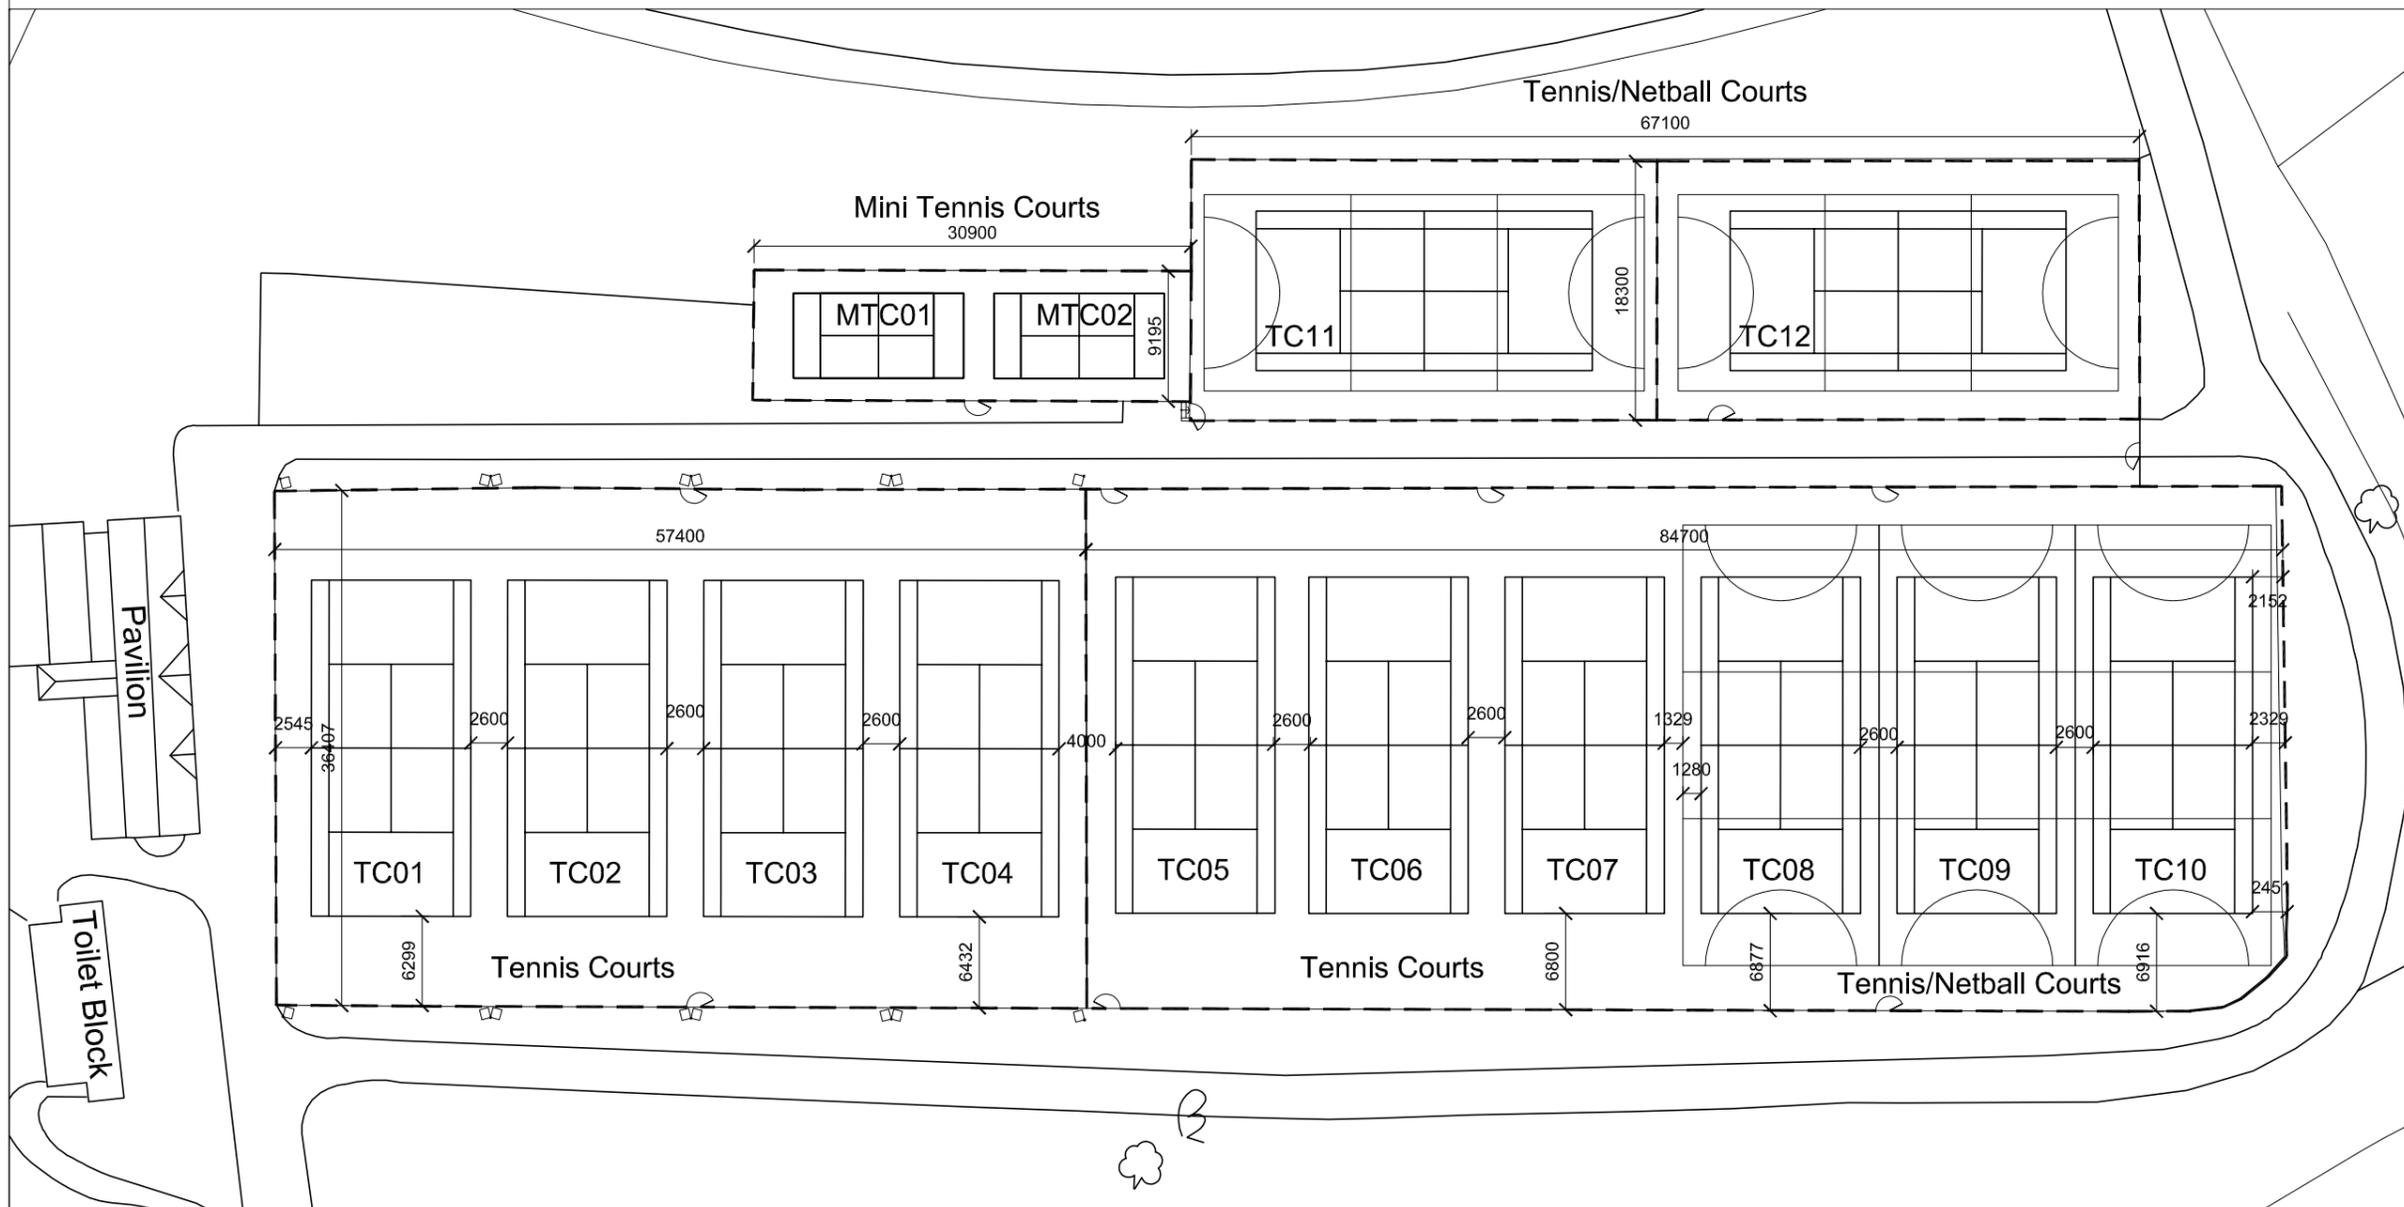

MTC - Mini Tennis Court  
 TC - Tennis Court

--- existing fence  
 - - - existing gates

Existing Site Plan

|             |   |          |          |
|-------------|---|----------|----------|
| Client      | The Royal Parks   |          |          |
| Status      | FOR PLANNING  |          |          |
| Project     | Regent's Park Tennis Court Plan<br>York Bridge, London, NW1 5BL |          |          |
| Title       | Existing Plan   |          |          |
| Scale       | 1:500@A3  | Date     | 23/08/16 |
| Drawn       |   | Checked  | DG       |
| Drawing No. | RGT03-500-011   | Revision | C        |

