

PLAYING FIELD

PETANQUE


PRE SCHOOL

STORE

STORE

BINS

COMMUNITY HUB

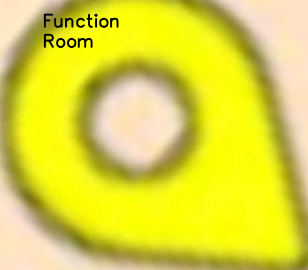

GRAVEL AREA

ACCESS  
KEEP  
CLEAR

GRAVEL AREA

PARKING

PARKING

TRAFFIC FLOW (5 MPH)

PARKING

PARKING

PARKING

TARMAC  
ROAD & PARKING  
SURFACE

TRAFFIC FLOW (5 MPH)

O/HEAD WIRES


PARKING

PARKING

T/P

PARKING

EXISTING SITE PLAN - COMMUNITY HUB  
SCALE: 1:125 @ A1

 

C	EXISTING FLOOR PLAN LAYOUT SHOWN.	PJR	13 JUNE 2024
B	CAR PARKING UPDATED, PLAYING FIELD, PUBLIC FOOTPATH & TRAFFIC FLOW NOTED.	PJR	12 JUNE 2024
A	RENAMED 'COMMUNITY HUB'	PJR	01 JUNE 2024
REV	AMENDMENT	BY	CHECK DATE

WD-1703-100 C  
WORKING DRAWING

TITLE: EXISTING SITE PLAN - COMMUNITY HUB

PROJECT: 275 CHRISTCHURCH ROAD, WEST PARLEY, BH22 8SQ

CLIENT: WEST PARLEY PARISH COUNCIL

SCALE: 1:125 @ A1 DATE: MAR 2024 DRAWN BY: PJR



01305 301302 | OFFICE@SPASE.CO.UK | WWW.SPASE.CO.UK