


WAVIN AQUACELL ATTENUATION TANK

NOTE:
1. THIS DETAIL IS FOR FOR ARRANGEMENT USE ONLY AND DOES NOT REFLECT THE ACTUAL ON SITE LEVELS.
2. REFER TO DRAINAGE PLANS FOR PIPE ARRANGEMENTS, TANK SIZES AND LEVELS.

DO NOT USE FOR SETTING OUT

Godsell Arnold Partnership Ltd (GAP Ltd) drawings are not to be used for setting out. Drawings issued in .dwg format are for information only. Use of .dwg files for setting out is entirely at the Contractor's risk.

NOT FOR CONSTRUCTION

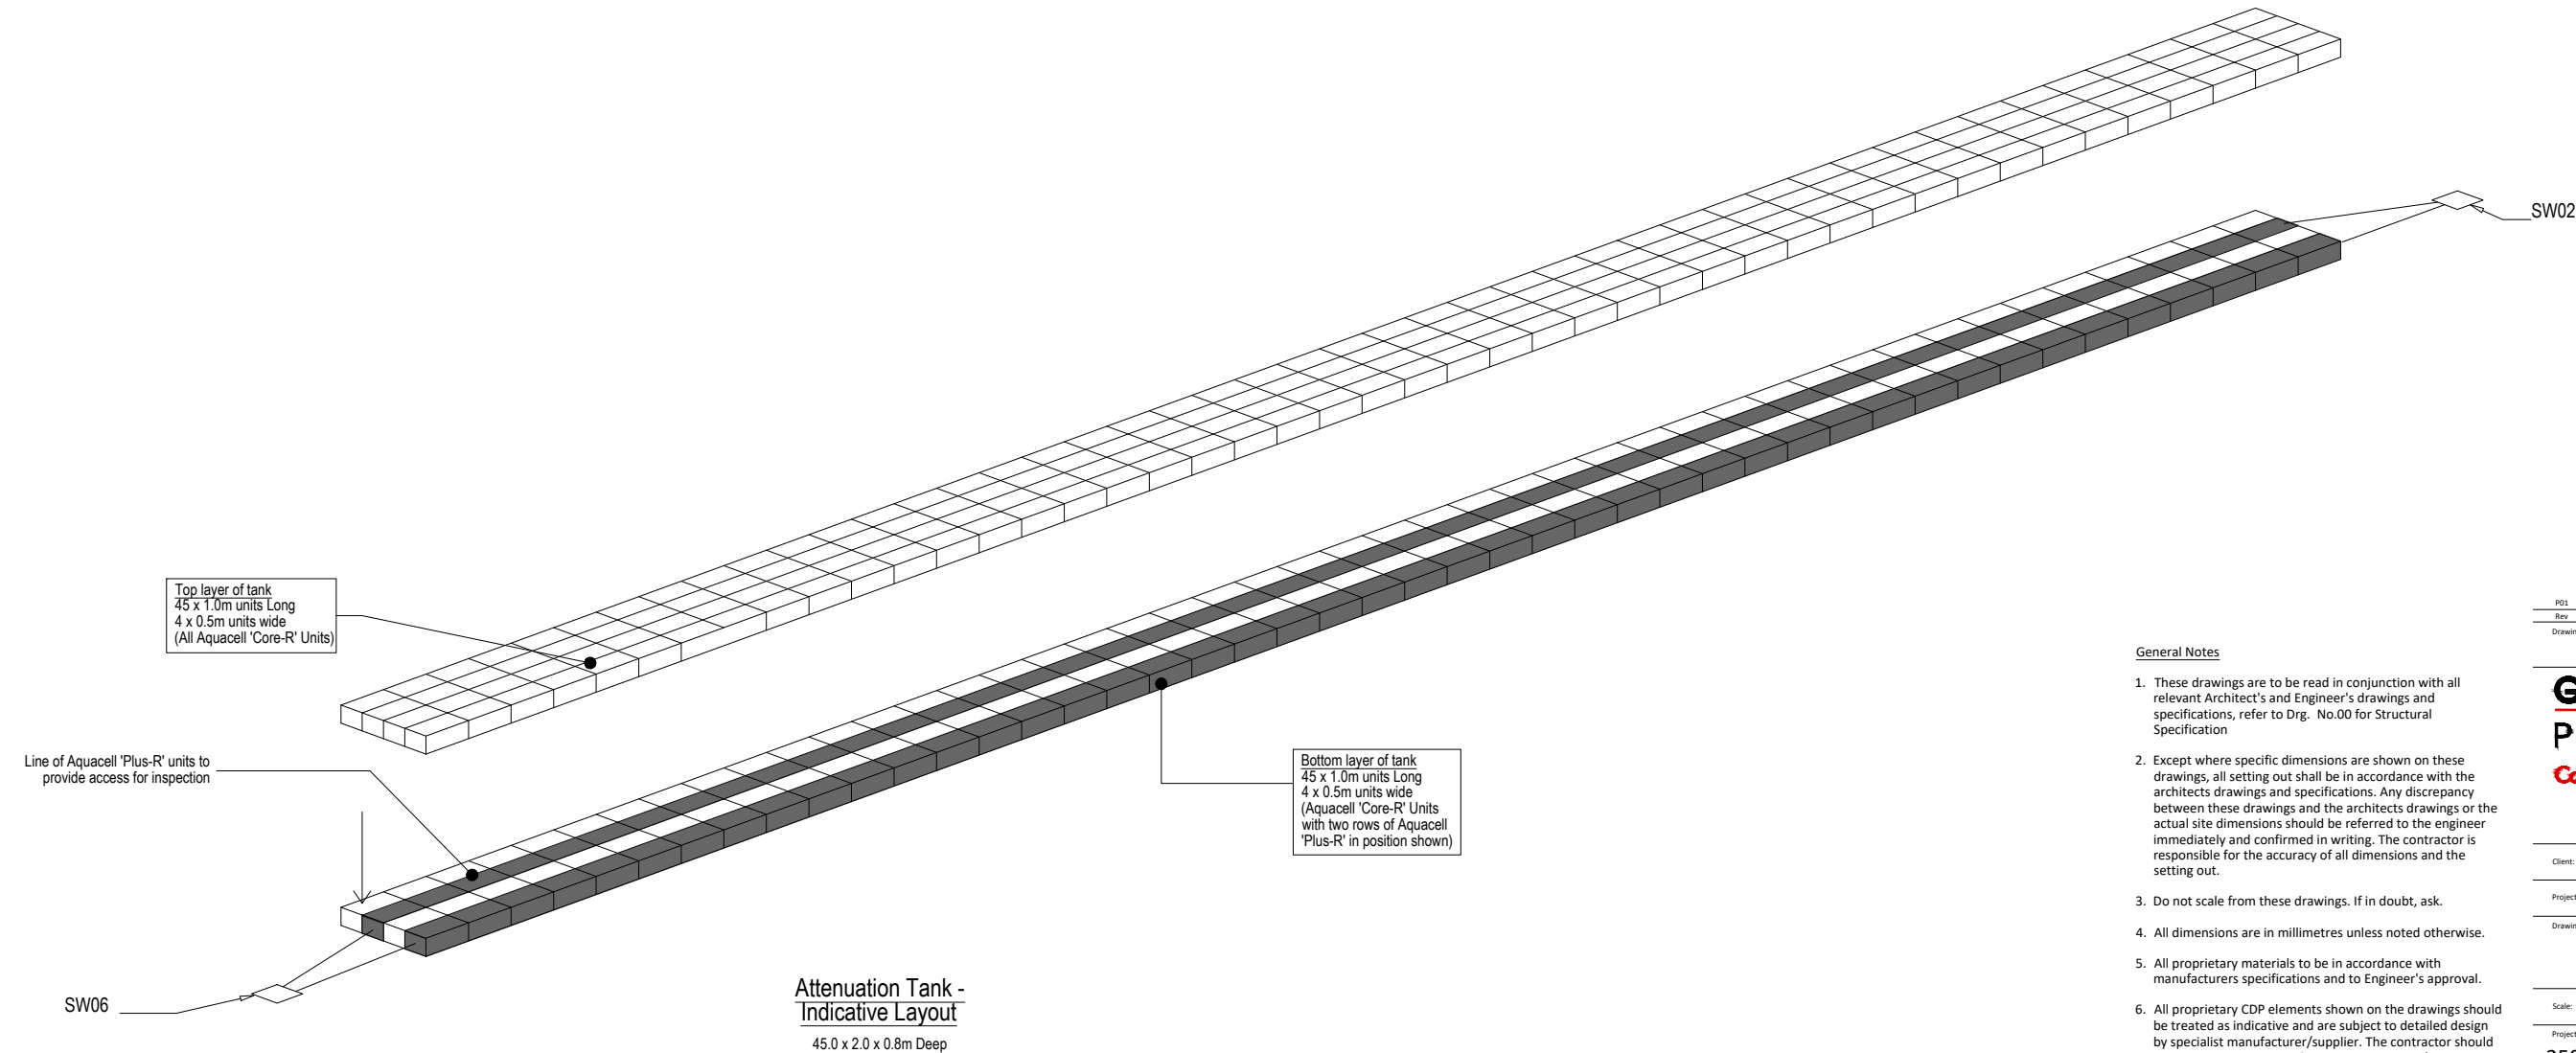

- General Notes**
- These drawings are to be read in conjunction with all relevant Architect's and Engineer's drawings and specifications, refer to Drg. No.00 for Structural Specification
 - Except where specific dimensions are shown on these drawings, all setting out shall be in accordance with the architects drawings and specifications. Any discrepancy between these drawings and the architects drawings or the actual site dimensions should be referred to the engineer immediately and confirmed in writing. The contractor is responsible for the accuracy of all dimensions and the setting out.
 - Do not scale from these drawings. If in doubt, ask.
 - All dimensions are in millimetres unless noted otherwise.
 - All proprietary materials to be in accordance with manufacturers specifications and to Engineer's approval.
 - All proprietary CDP elements shown on the drawings should be treated as indicative and are subject to detailed design by specialist manufacturer/supplier. The contractor should make suitable allowance for third party design/detailing and potential impact on the permanent work design.

P01	11.08.25	Preliminary Issue	JLB
Rev	Date	Revision Description	Issued by
Drawing Status:			
S4 - Suitable for Approval			
GODSELL • ARNOLD			
PARTNERSHIP LTD			
Consulting Civil and Structural Engineers			
7 Arrowsmith Court, Station Approach Broadstone, Dorset. BH18 8AX			
Telephone: 01202 600 900 Website: www.gapltd.net			
Client:	Chickerell Town Council		
Project:	Chickerell Town Hall		
Drawing Title:	Construction Details Drainage Sheet 3 of 3		
Scale:	N.T.S	Drawn:	JLB
		Checked:	
Project-Originator-Zone-Level-Type-Role		Drawing No.:	Revision:
25039-GAP-XX-XX-DR-C		9302	P01