


Proposed Site plan

Medium shrubs	Cornus sanguinea (Dogwood) Cytisus scoparius (Broom) Ulex europeaus (Gorse)	750mm centres	Planted in blocks of single species
Low groundcover shrubs	Hedera helix (Ivy) Rubus tricolour Symphoricarpos x chenaultii 'Hancock' (Snowberry) Vinca minor (Lesser periwinkle)	5/m2	Planted in blocks of single species
Herb Planting	Sage, Lavender, Rosemary, Vinca Minor, Peppermint, Viburnum Opulus x1, and Sambucus Nigra x2.	5/m2	Planted in blocks of single species

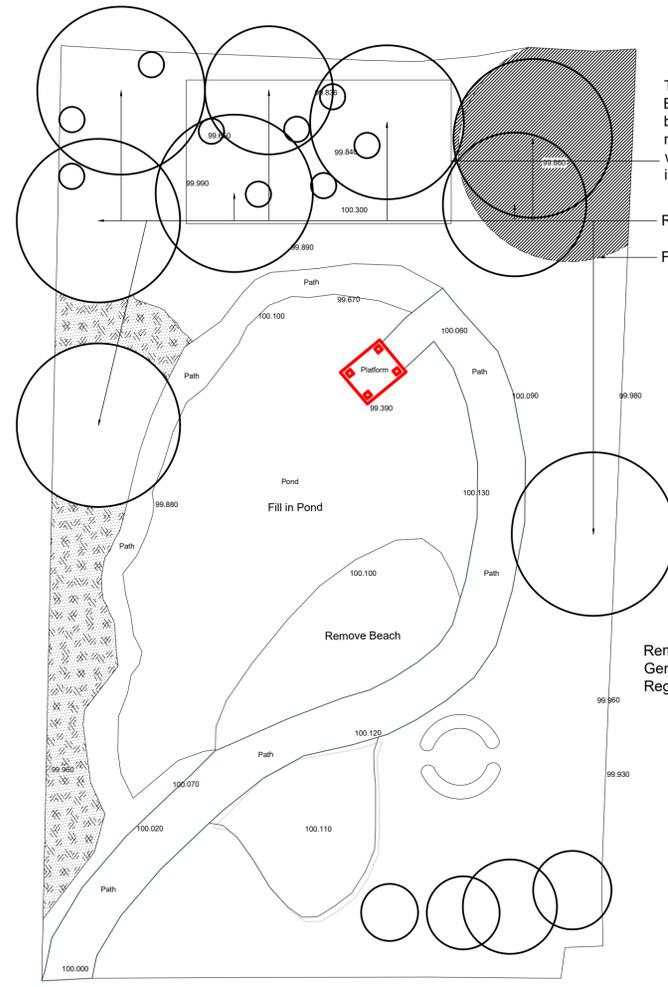

Existing Site plan

		Drawn: PS Checked: JT Scale: 1:100 @ A1 Date: Jun.22	Project: Wheaton Aston Parish Council Location: Broadholes Lane, Wheaton Aston Drawing: Proposed Site plan
Job No: 22085 Date: Jun.22	Rev: 001	Status: B of G Tender: <input type="checkbox"/> Contract: <input type="checkbox"/> AC Build: <input type="checkbox"/>	The copyright of this drawing and all the works described hereon is owned by Thorne Architecture Limited. Do not scale this drawing. Work to figure dimensions only. If it doesn't ask!