



SCALE (Metres)

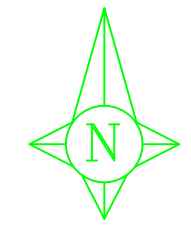

**NOTES**  
DO NOT SCALE FROM THIS DRAWING. ALL DIMENSIONS ARE TO BE CHECKED ON SITE.  
ALL INFORMATION CONTAINED IN THIS DOCUMENT IS THE SOLE PROPERTY OF THE INSTITUTE FOR ANIMAL HEALTH AND THE COPYRIGHT IN THE SAME IS VESTED IN THE SAME INSTITUTE FOR ANIMAL HEALTH IN ACCORDANCE WITH THE COPYRIGHT DESIGN AND PATENTS ACT 1988.

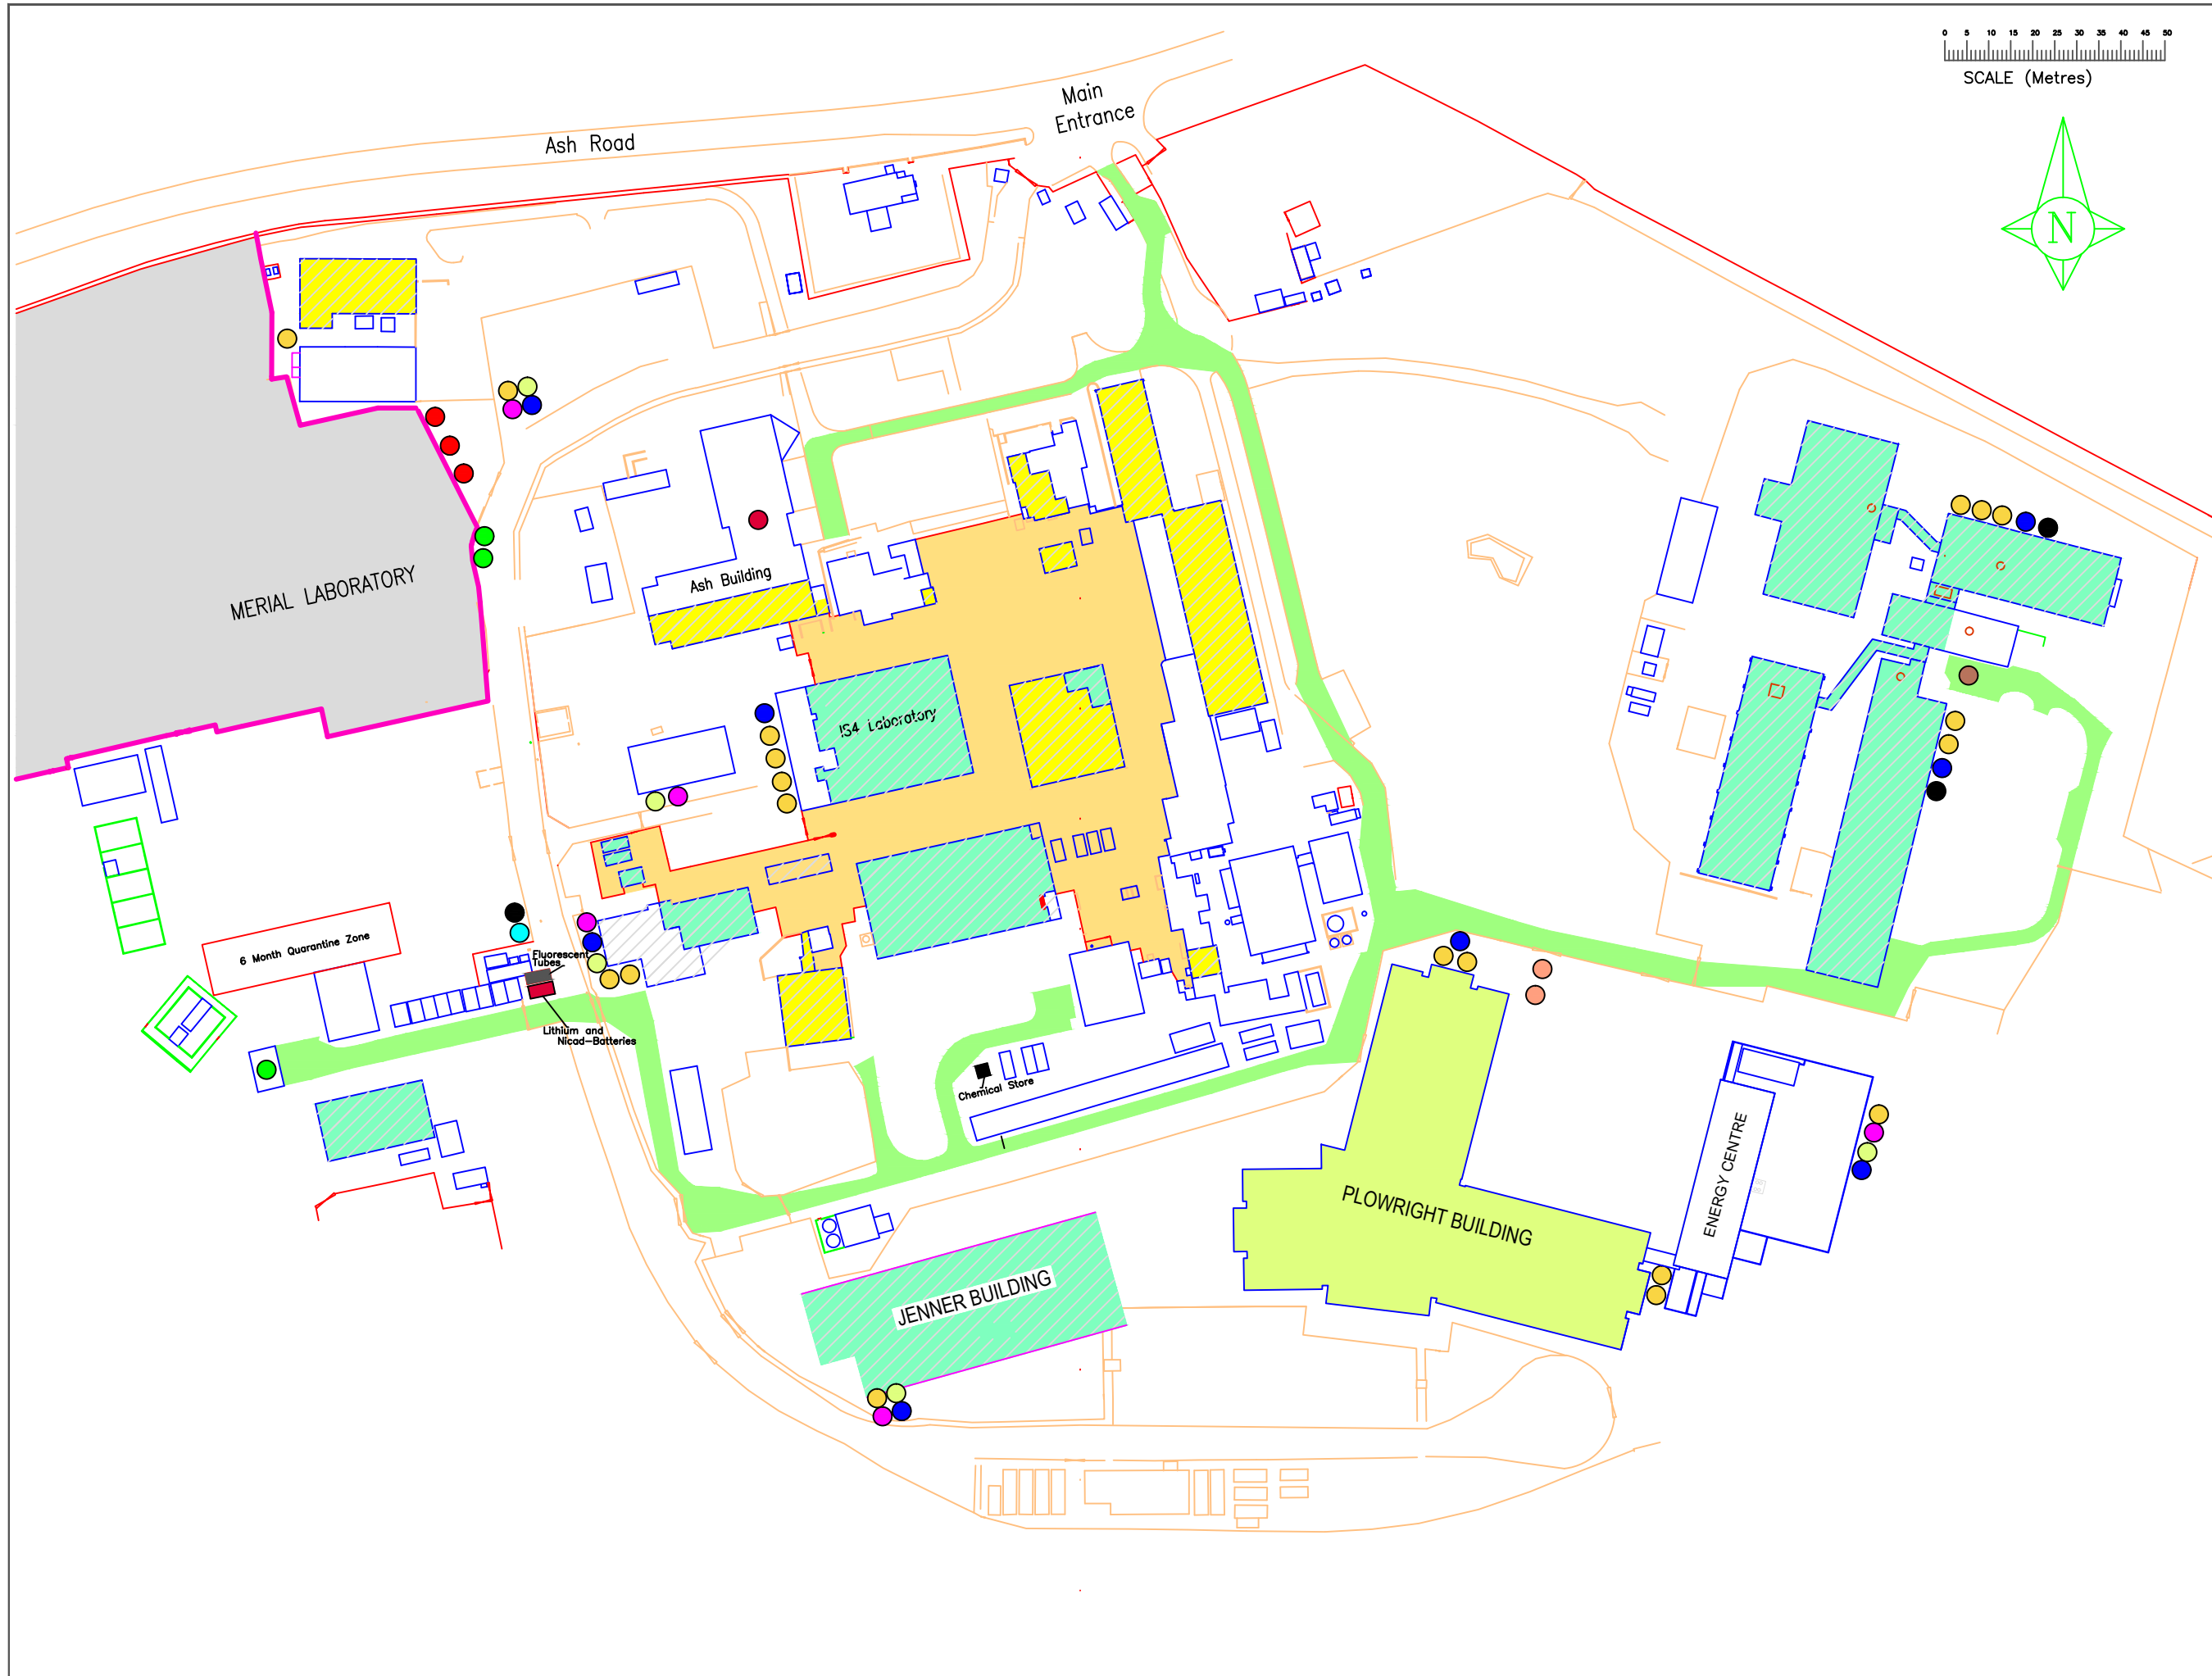

**Contractors Access Route**

**WASTE CONTAINER LOCATION**

- 1 SKIPS - GENERAL METAL & WOOD
- 2 WASTE, ELECTRONIC, AND ELECTRICAL EQUIPMENT
- 3 GRUNSAFE - PAINT, AEROSOLS & GAS CANISTERS
- 4 GLASS
- 5 FEL FOR GENERAL WASTE & PAPER/CARDBOARD
- 6 GENERAL WHEELIE BINS
- 7 IPC & ASH SKIP
- 8 OFFENSIVE WASTE
- 9 BATTERIES
- 10 AEROSOLS WHEELIE BIN
- 11 RECYCLING WHEELIE BINS

**RESTRICTED AREAS**

- RESTRICTED AREA (EXTERNAL)
- RESTRICTED LABORATORY BUILDINGS
- RESTRICTED AREAS (OTHER INTERNAL)

revision	description	initials	date
H	AMENDMENTS to Positions	P.S.	17/02/17
G	AMENDMENTS to Positions	P.S.	06/06/16
F	AMENDMENTS to Key No 8	P.S.	26/04/15
E	AMENDMENTS to Waste Points	P.S.	20/11/14
B	AMENDMENTS	B.A.	03/01/12
A	FIRST ISSUE	B.A.	03/11/11

INSTITUTE FOR ANIMAL HEALTH  
Ash Road, Pirbright, Surrey, GU24 0NF

Director:  
PROFESSOR JOHN FAZAKERLEY  
BSc, MBA, PhD, FRCPath.

site  
I.A.H. PIRBRIGHT

drawing title  
SITE PLAN  
WASTE MANAGEMENT PLAN  
CONTAINER LOCATIONS

date	03/11/2011	drawn	B Amos
scale	Not to Scale	checked	
drawing no	IAH/PSP/001/WM	revision	H