


100  
10  
0  
Millimetres


DO NOT SCALE

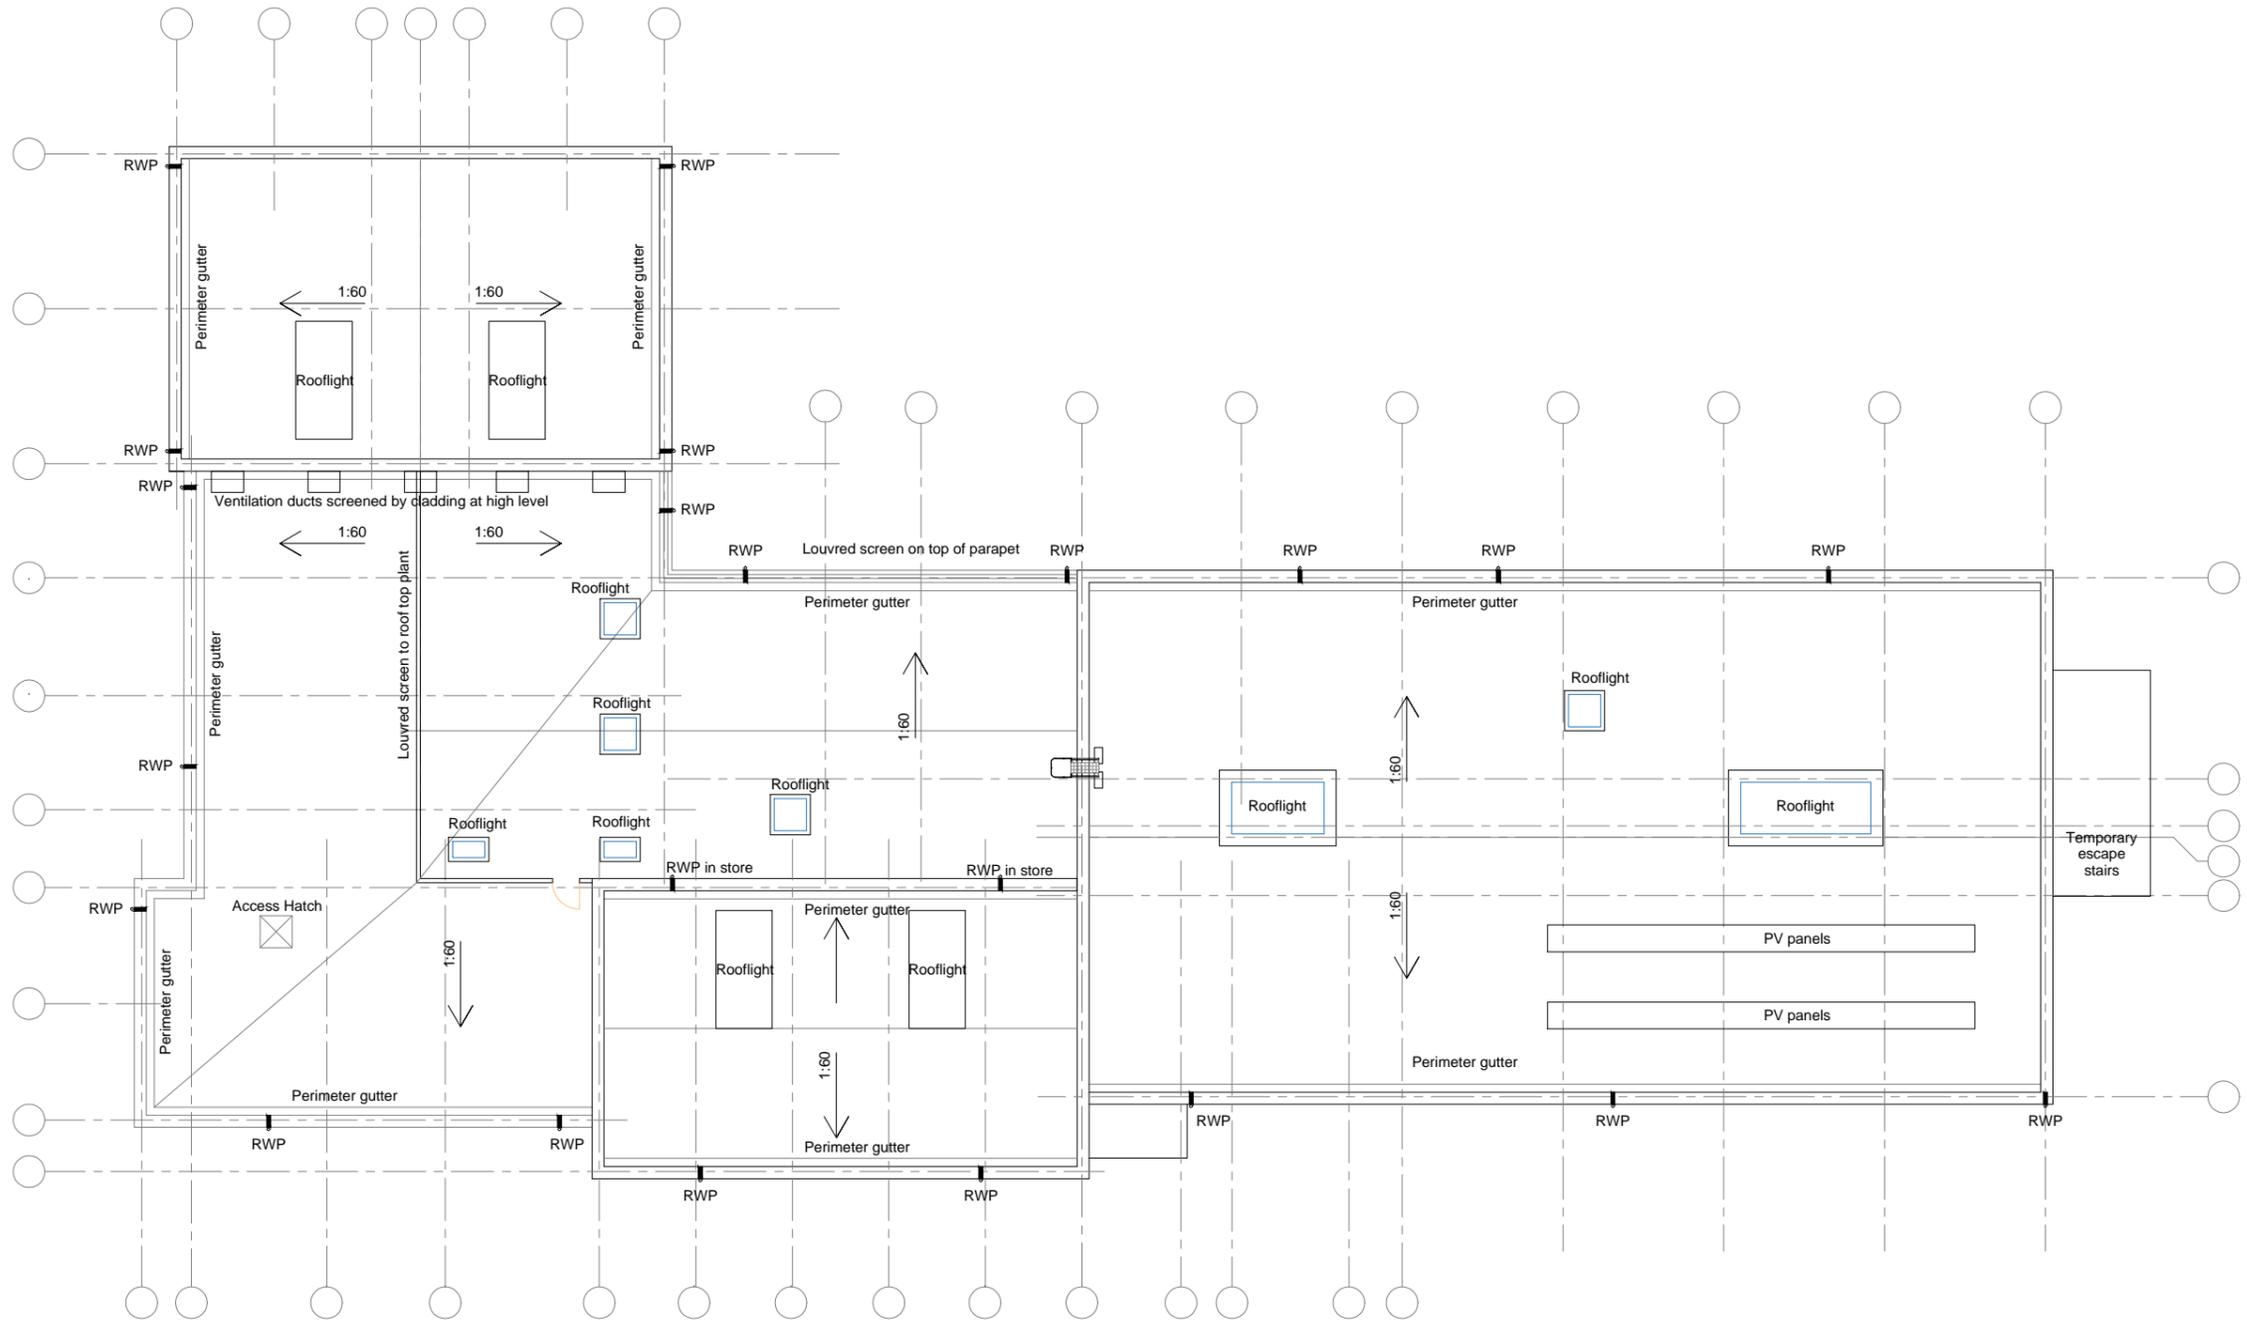

**01** Phase 1 Proposed Roof Plan  
SCALE 1:250

Total GF GIA: 1,672.5m<sup>2</sup>  
Total FF GIA: 670.5m<sup>2</sup>  
Total GIA: 2,343m<sup>2</sup>

KEY PLAN

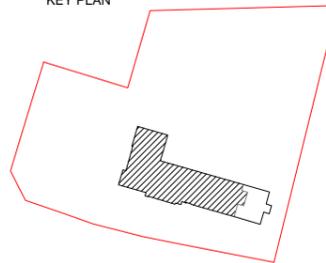

NOTES:  
1. This drawing is provided for informational purposes only. Do not scale drawing.  
2. All dimensions are in millimetres (mm) except where stated otherwise.  
3. All drawings are based on survey information provided by 'Savills-Bovis'.  
4. All dimensions and measurements should be checked on site prior to procuring materials and building work begins.  
5. These drawings require final dimensional checking on site to ensure their accuracy prior to commencement of any works. Any discrepancies to be reported direct to the Architect.  
6. This drawing is to be read in conjunction with all other relevant drawings and specifications.  
7.

0 1m 5m 10m

DRAWING SCALE 1:250 @ A3

SAFETY, HEALTH AND ENVIRONMENTAL INFORMATION	
In addition to the hazards/risks normally associated with the types of work detailed on this drawing, note the following:	
CONSTRUCTION	
MAINTENANCE/CLEANING	
DECOMMISSIONING/DEMOLITION	
It is assumed that all works will be carried out by a competent contractor working, where appropriate, to an approved method statement	

Rev	Date	Description	By	Chkd	App'd
0					
P2	2/16/17	HALL ROOF LIGHTS UPDATED AND LOUVRED SCREEN DOOR ADDED TO ROOF PLANT SCREEN	AT	JW	CW
P1	2/10/17	STAGE 3 DESIGN ISSUE	AT	JW	JW

Drawing Status: **FOR PLANNING**

**ATKINS**

Euston Tower  
286 Euston Road  
London  
NW1 3AT

Tel: +44 20 7121 2000  
Fax: +44 20 7121 2111  
www.atkinsglobal.com

Copyright © Atkins Limited (2017)

Client: **WOKINGHAM BOROUGH COUNCIL**

Project Title: <b>MATTHEWSGREEN PRIMARY SCHOOL AND COMMUNITY FACILITY</b>				
Drawing Title: <b>PHASE 1 PROPOSED ROOF PLAN</b>				
Scale: 1:250	Designed: AT	Drawn: AT	Checked: JW	Authorised: CW
Original Size: A3	Date: 05/10/16	Date: 05/10/16	Date: 12/10/16	Date: 16/02/17
Drawing Number: 5145572-ATK-00-00-DR-A-1008				Revision: P 2