




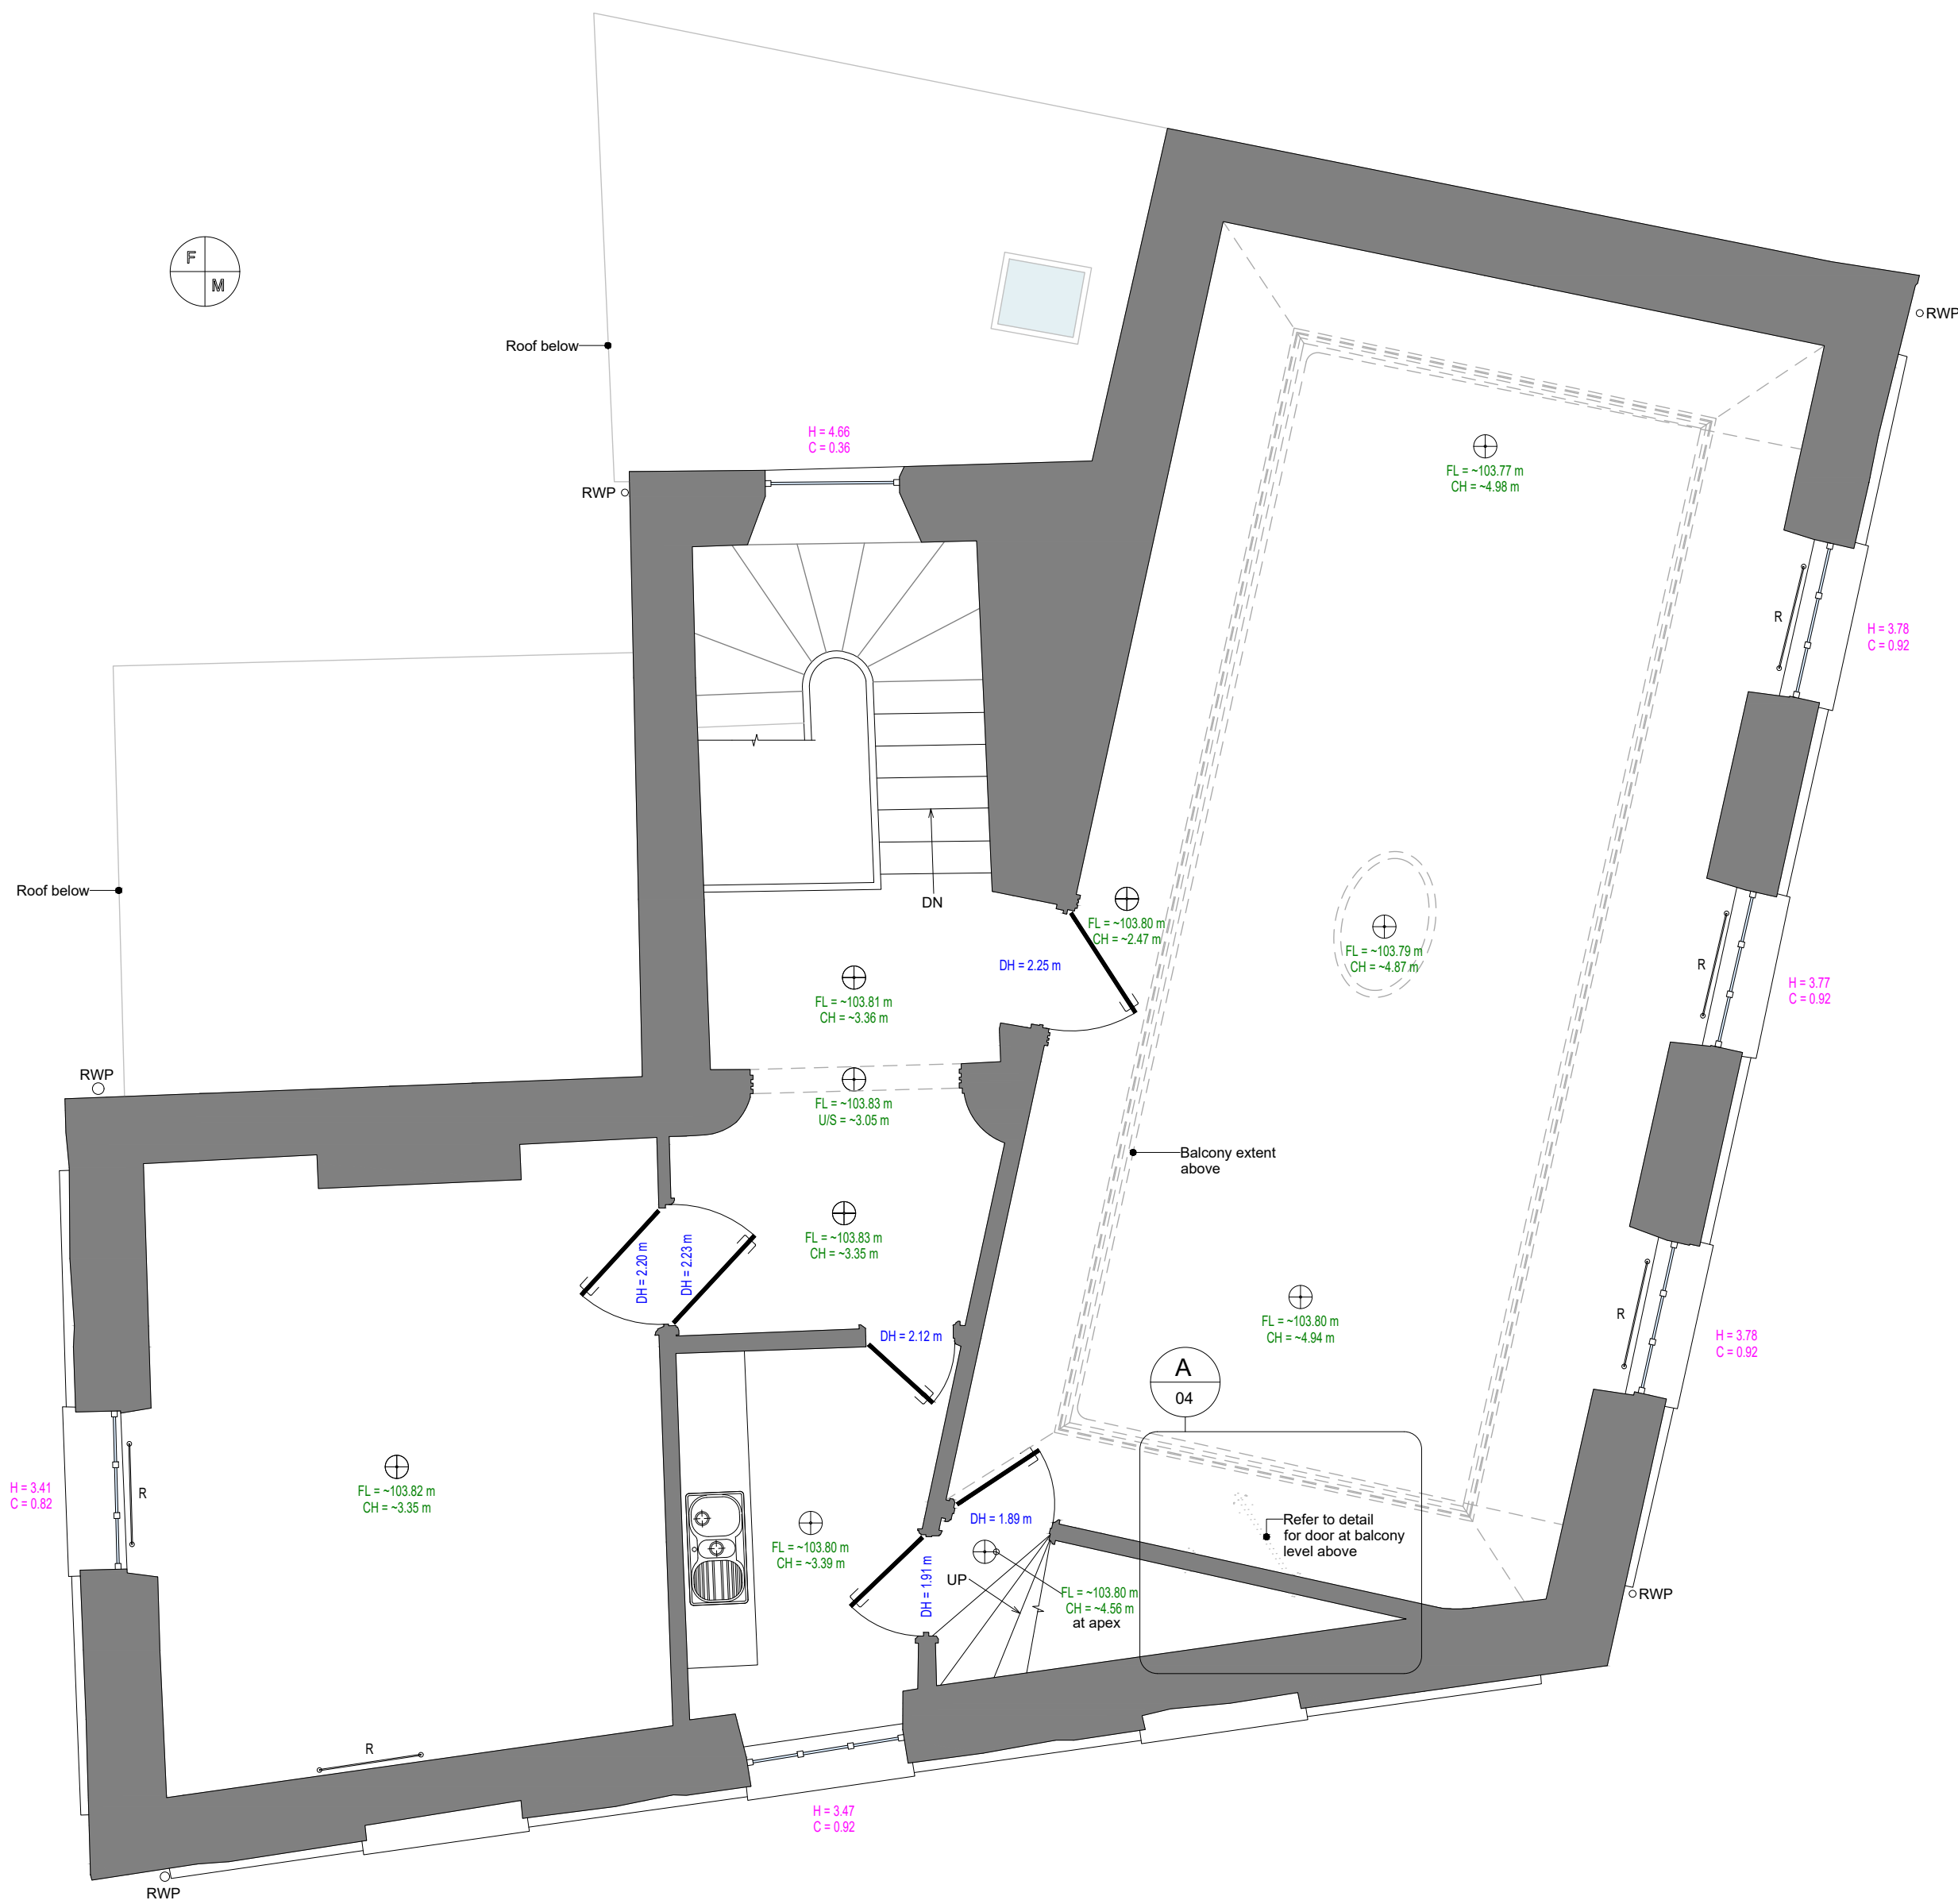

01 First Floor Plan
1 : 50

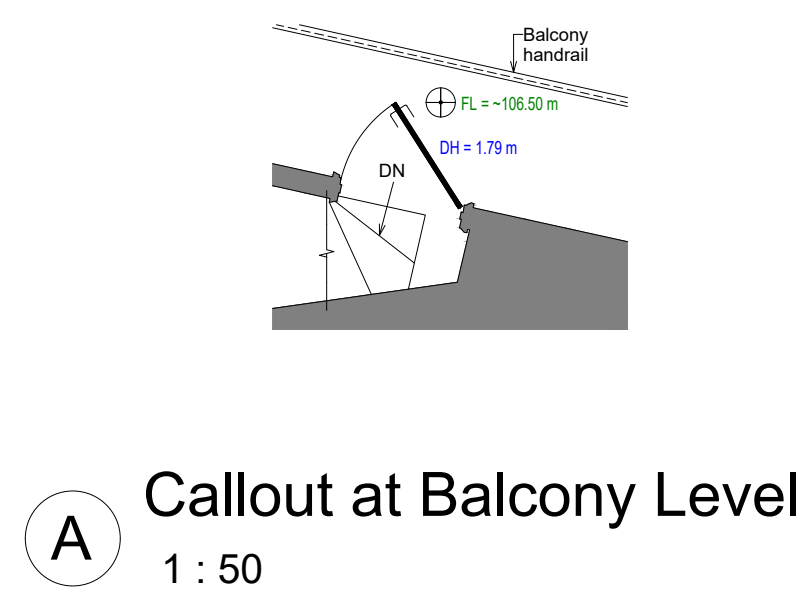

A Callout at Balcony Level
1 : 50

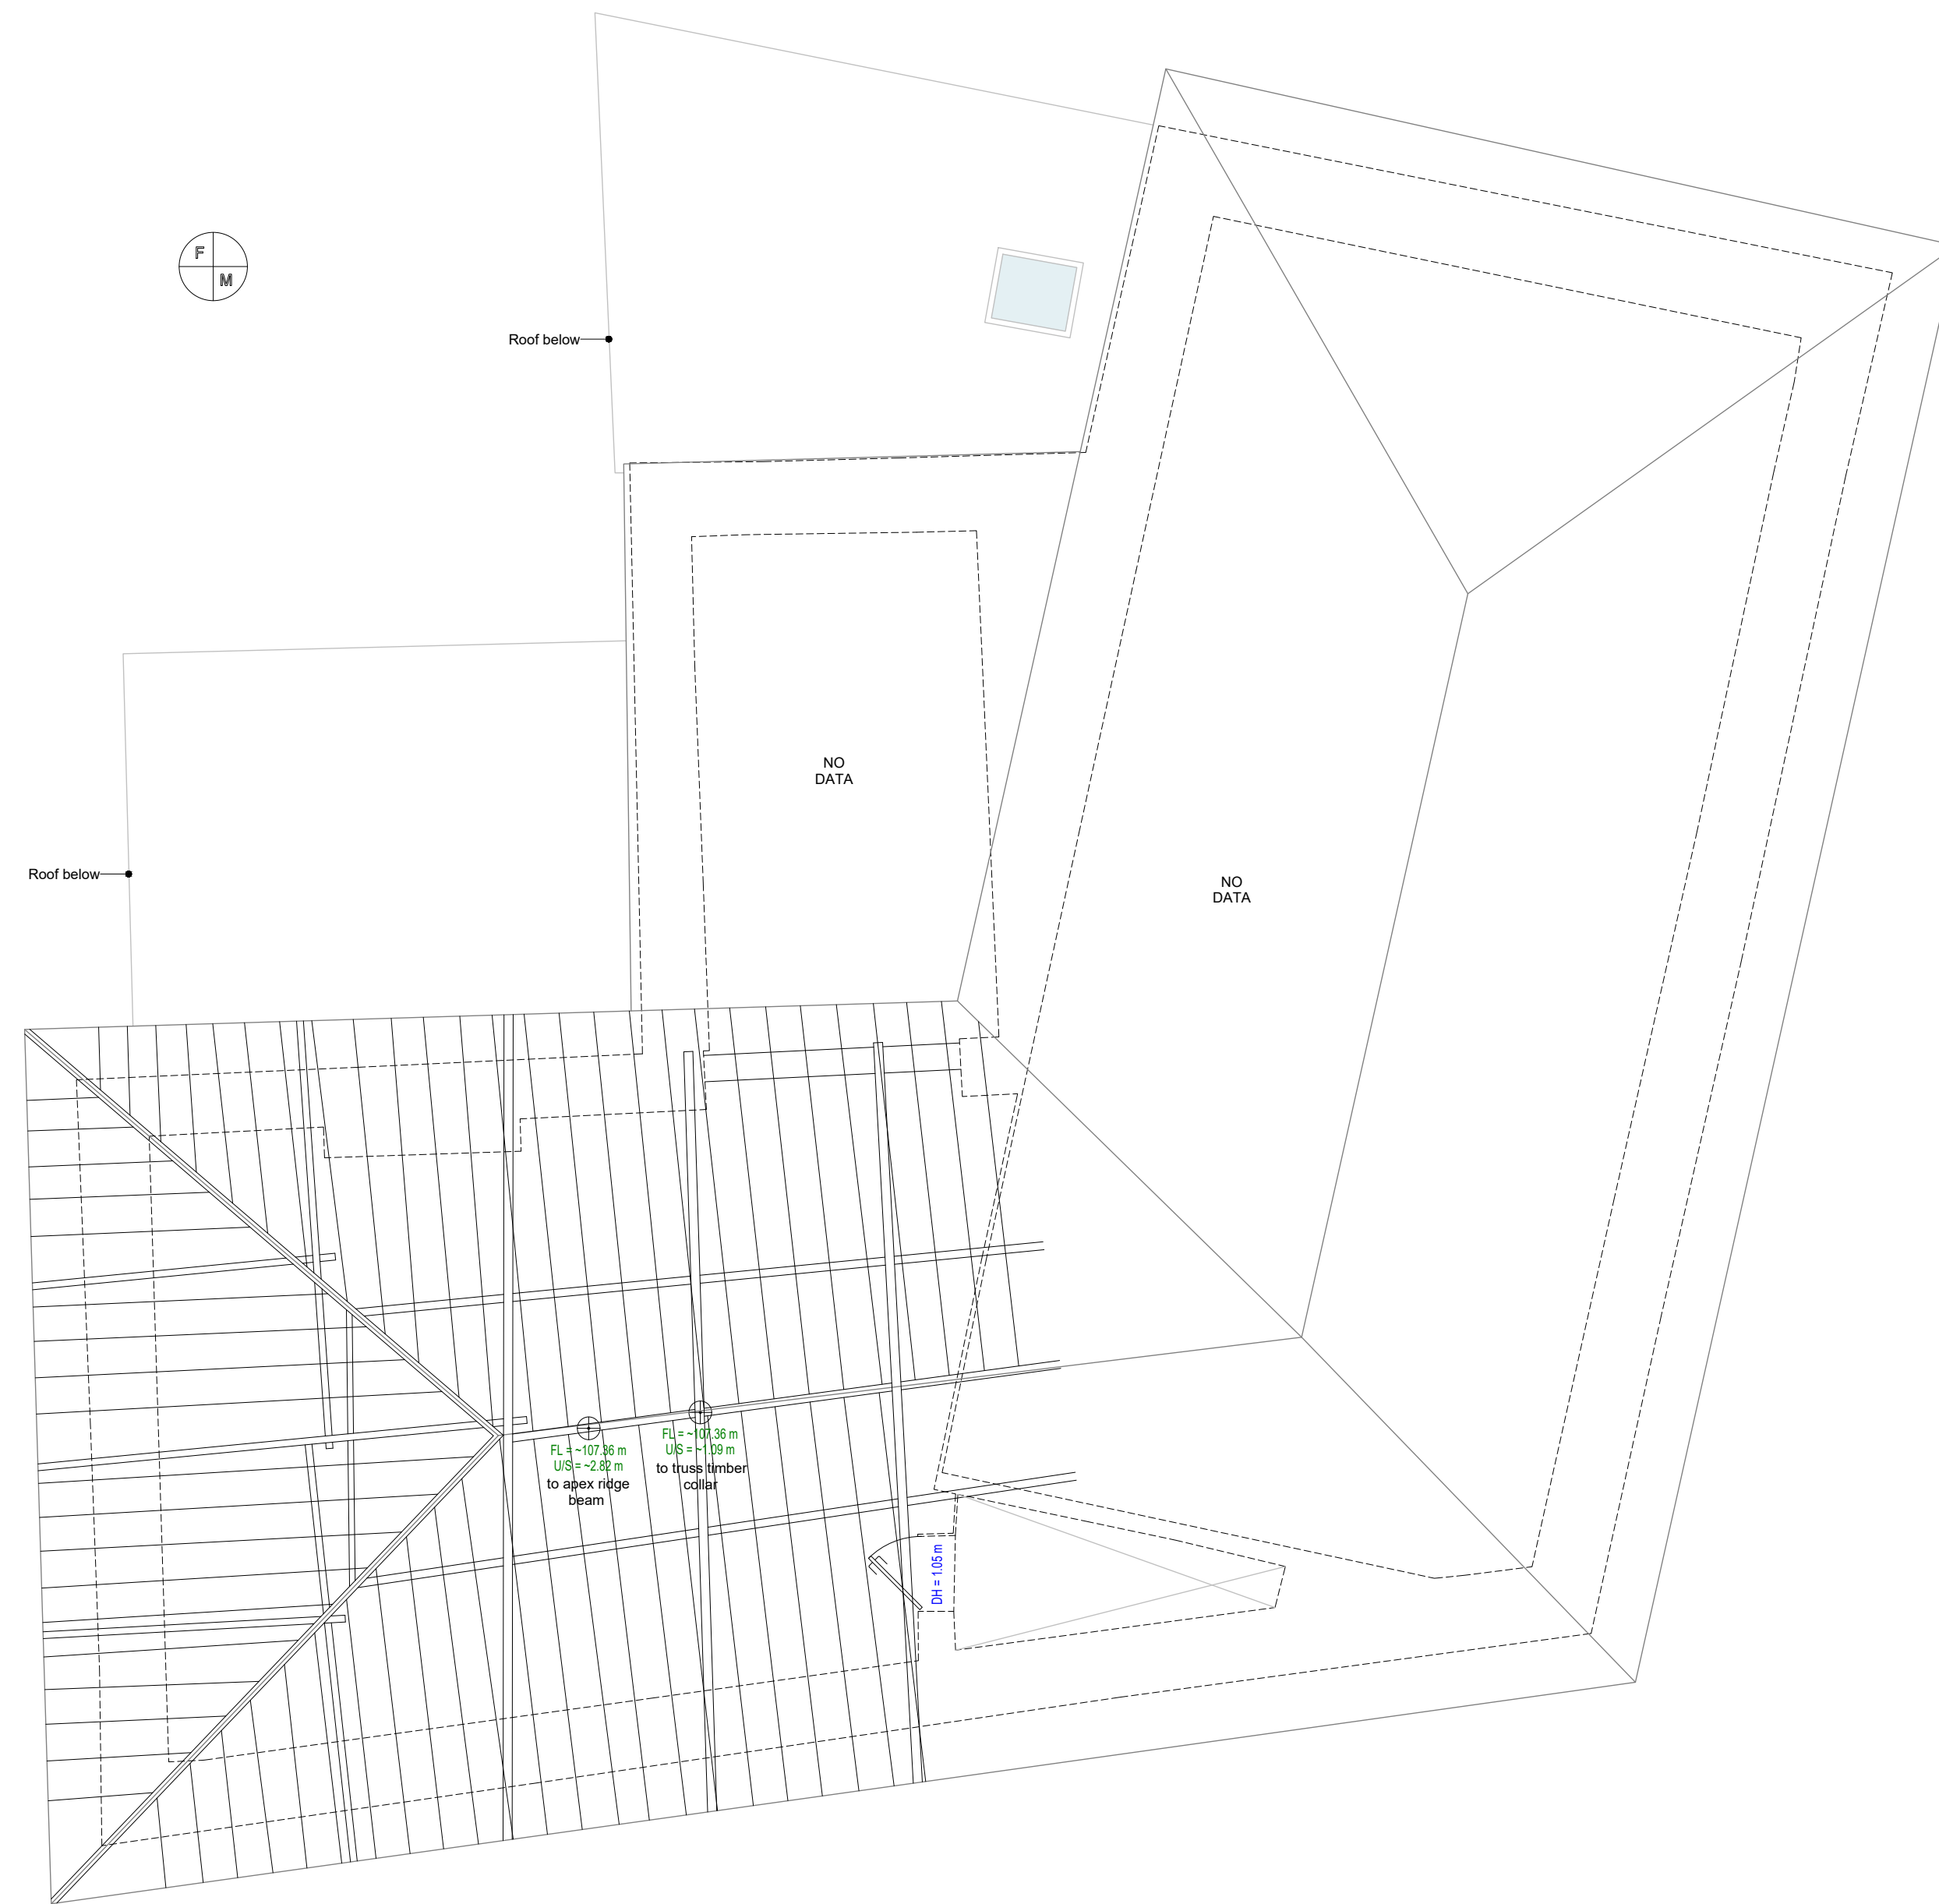

AT Attic Plan
1 : 50

Drg. No: DG22061-2-2

Notes:

1. COPYRIGHT OF THIS PLAN IS HELD BY DOUGLASS GEOMATICS LTD. NO RESPONSIBILITY IS TAKEN FOR AMMENDMENTS BY OTHERS. DO NOT SCALE FROM COPIES. ARBITRARY.

2. THE ORIGIN & ORIENTATION OF THE SURVEY GRID IS ARBITRARY.

3. LEVELS ARE RELATED TO EXISTING ENTRANCE FLOOR LEVEL VALUE = 100.00

Key to abreviations

⊕ Location Point

FL = ~ xx.xx m approximate floor level

US = ~ xx.xx m approximate underside

H = ~ xx.xx m approximate head height

C = ~xx.xx m approximate cill height


ToW = ~xx.xx m approximate top of wall

SL = ~xx.xx m approximate spot level

DH = ~xx.xx m approximate door height

Amendments:

Rev	Date	Description

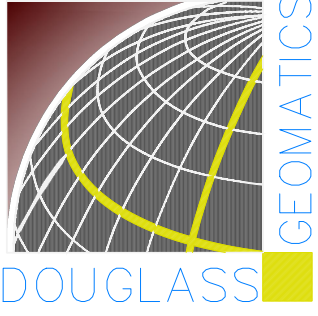

TREVEAN, ROSELAND CRESCENT,
TREGONY, TRURO,
CORNWALL, TR2 5SA
01872 530 777 & 07967 819 527
e-mail:
jon@douglassgeomatics.co.uk

Client:

MUSICABILITY

Title / Location:

10, PARADE STREET, PENZANCE,
CORNWALL

Description:

EXISTING FLOOR PLANS

Scale:

1:50 @ A1

Drawn:

GCF

Checked:

JD

Date:

27.05.22

Drg. No:

DG22061-2-2