




Figured dimensions to line preference to blue lines only.
No responsibility is taken for their accuracy.
This drawing is the property of DJS ARCHITECTURAL SERVICES LTD
Copyright and all rights are reserved. No part of this drawing may be reproduced
in any form or by any means, electronic or mechanical, including photocopying, recording,
or by any information storage and retrieval system, without written permission from
DJS ARCHITECTURAL SERVICES LTD.

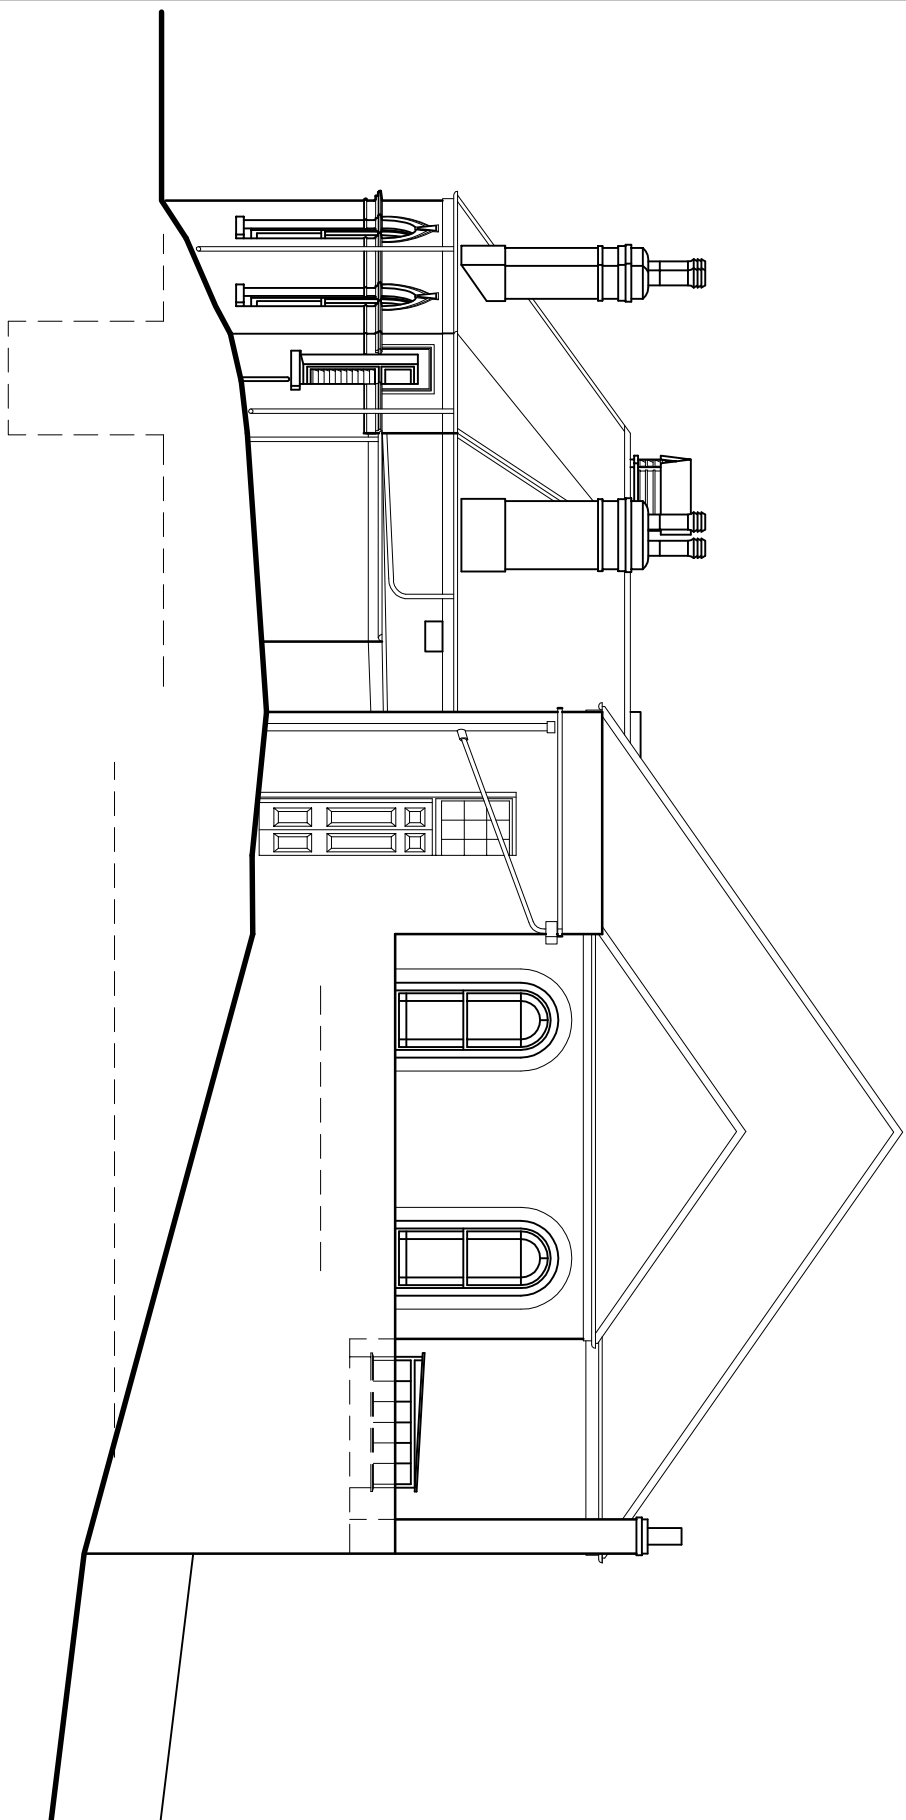


WEST ELEVATION

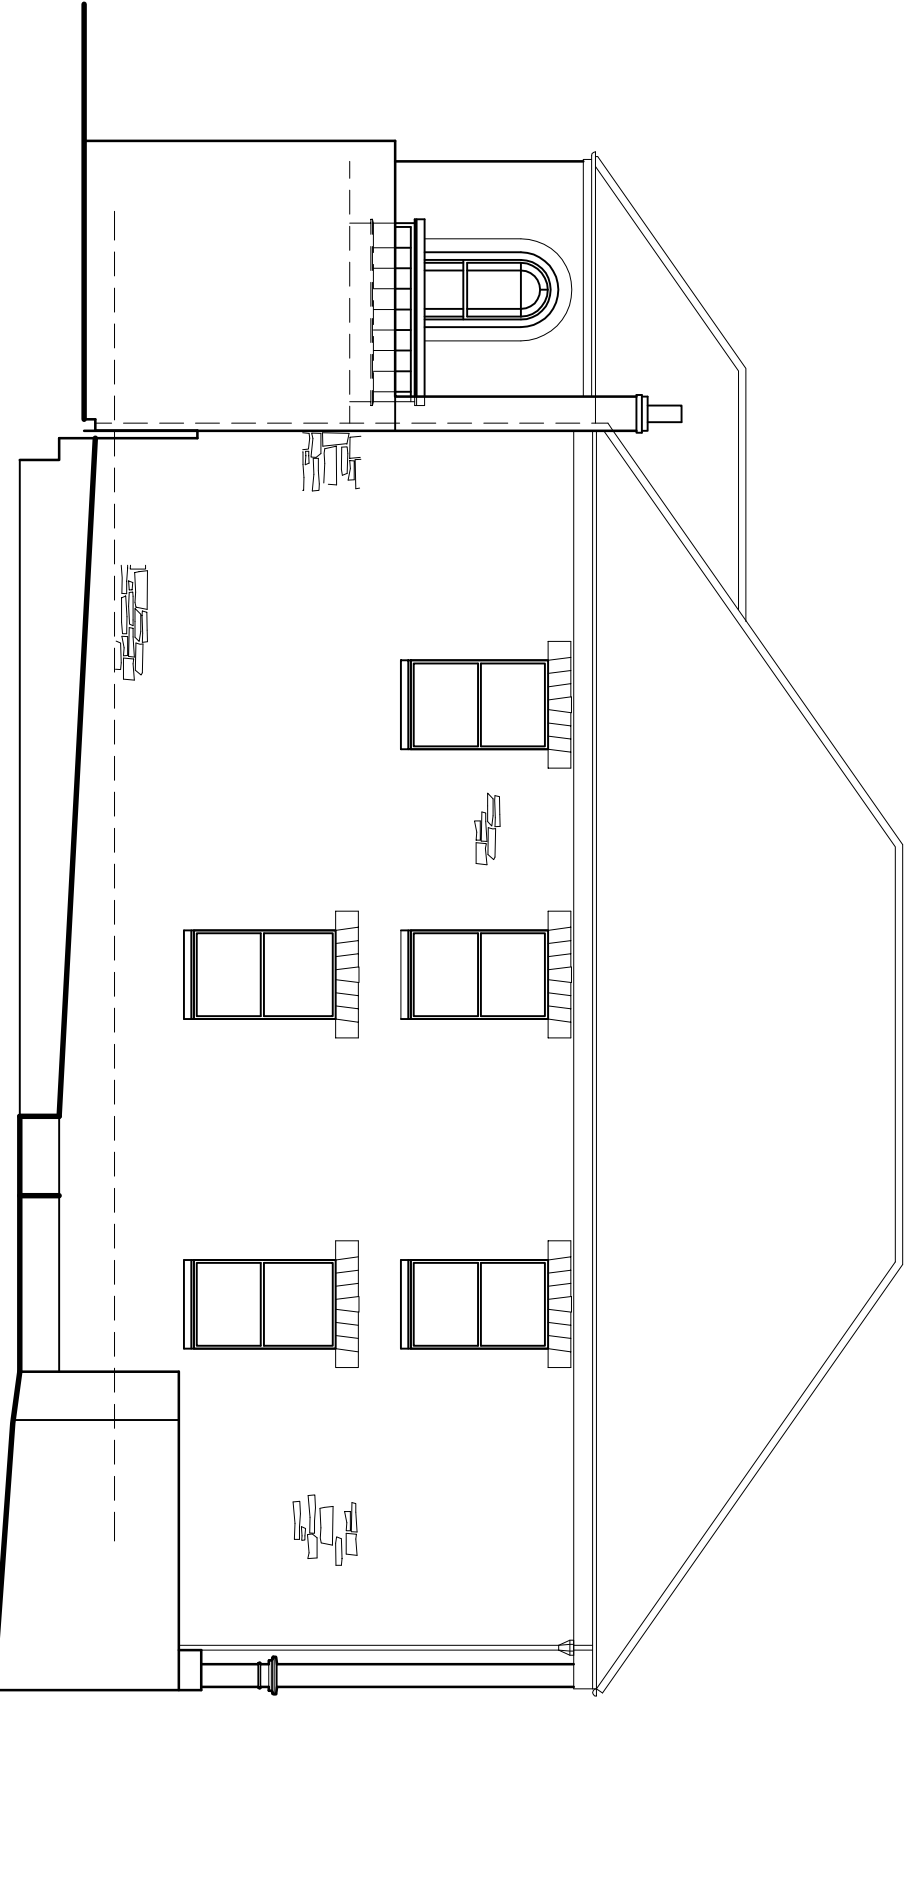

SOUTH ELEVATION

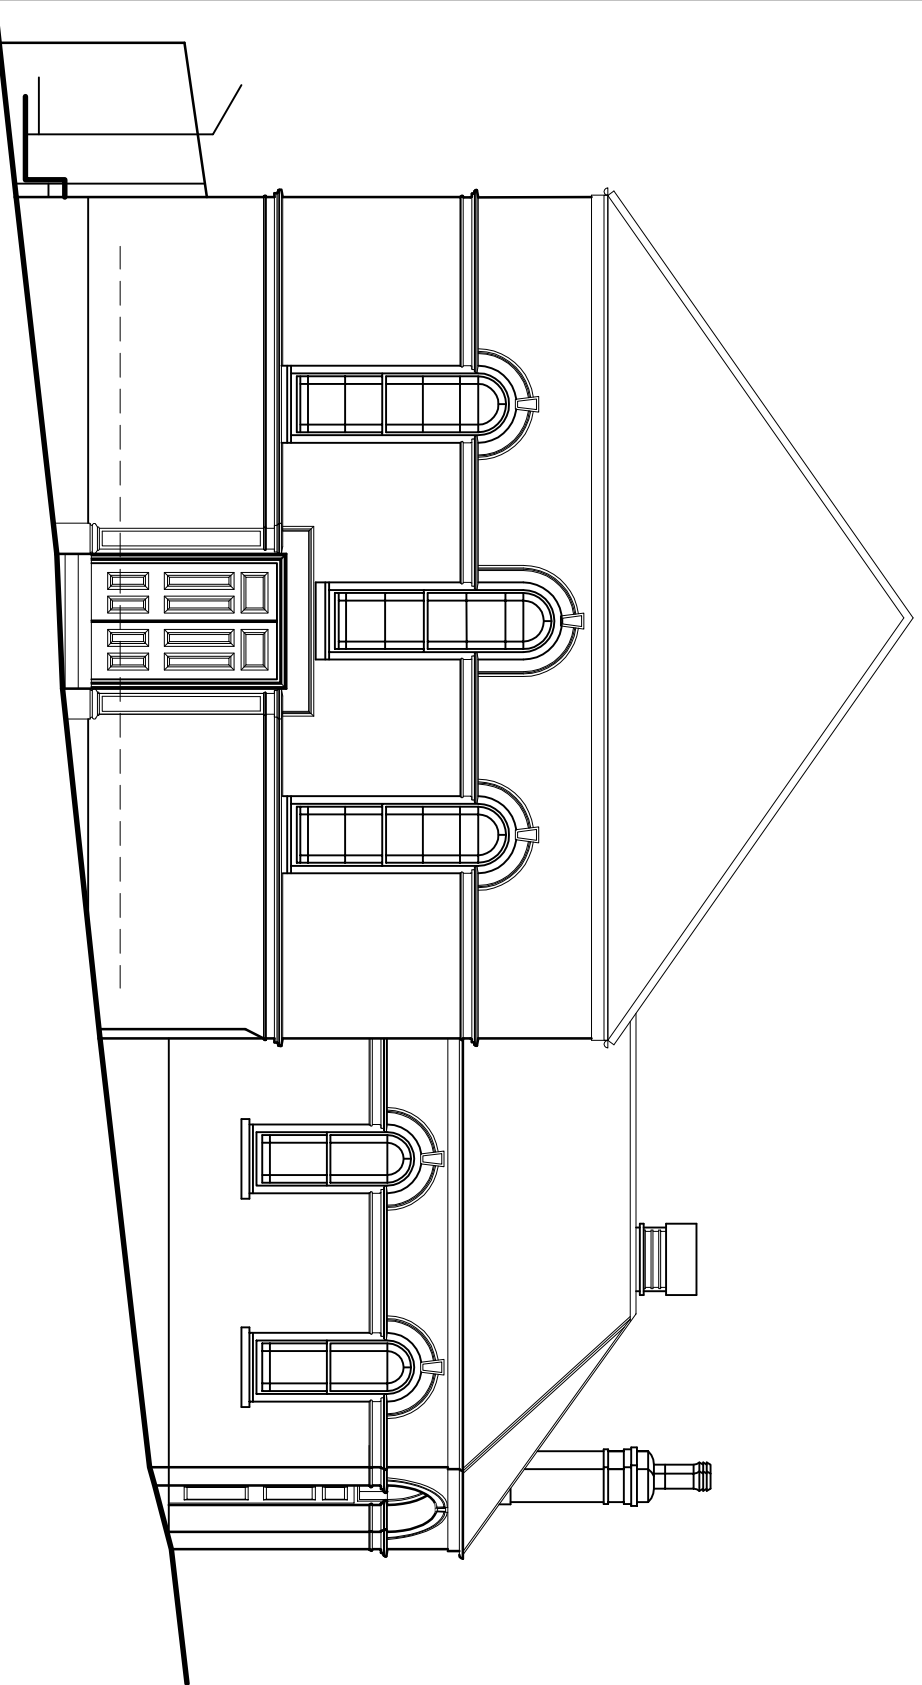

EAST ELEVATION

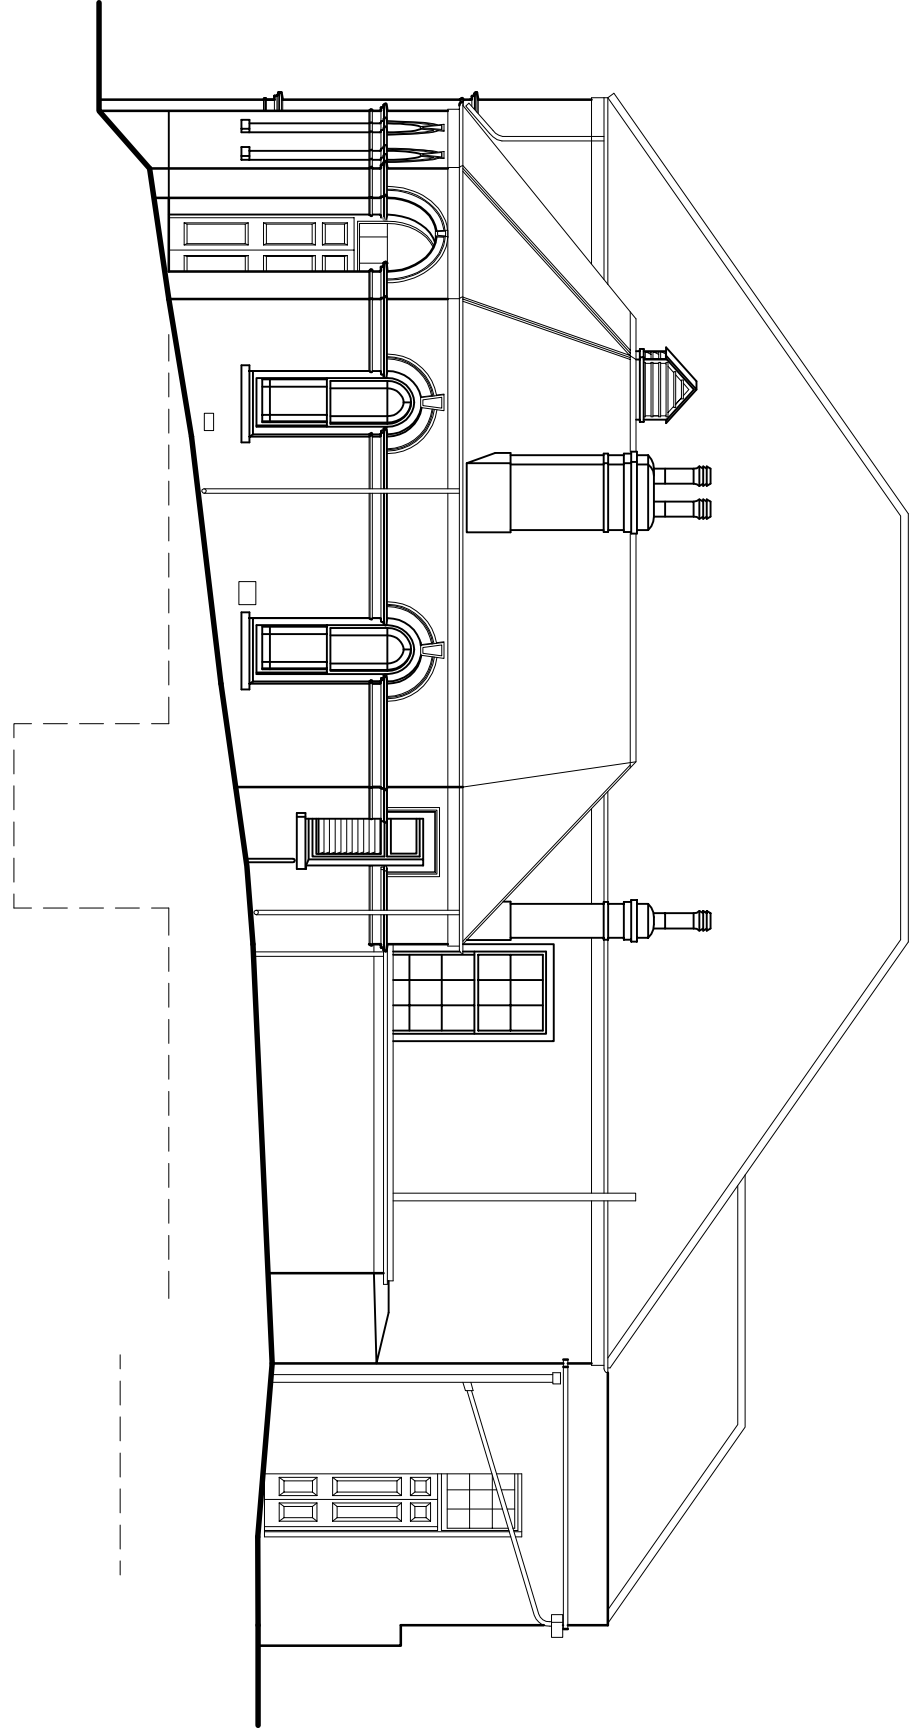

NORTH ELEVATION

A ELEVATION 8E-2102		DATE 06.06.21
Rev	Description	By Date
Project		
CONVERSION TO 3NO DWELLINGS		
Drawing Title		
FORMER SUNDAY SCHOOL EXISTING ELEVATIONS		
Drawing No.	Revision	
022 TC	A	
Scale	Date	
1:100	25/01/21	
Computer File No.	Project No.	
20-12 TC	20-12 TC	
Drawn By	Checked By	
DJS	DJS	
Designed By	Approved By	
DJS	DJS	
Address		
Tregarne Chapel Tregarne Terrace St Austell		

DJS ARCHITECTURAL SERVICES LTD
www.djsarchitectural.co.uk
01753 734544
01753 734545
CIAT
CONSTRUCTION
INDUSTRY
ASSOCIATION
T: 01753 734544
F: 01753 734545
E: info@ciat.co.uk
www.ciat.co.uk