


NOTES:

1. SEE STRUCTURAL ENGINEERS DETAILS FOR THE FOLLOWING:

- STEELWORK/STRUCTURAL TIMBER - POSTS AND BEAM SIZES, AND BEARING REQUIREMENTS
- LINTELS SIZES AND BEARING REQUIREMENTS

2. EXISTING AND PROPOSED FOUL AND SURFACE WATER DRAINAGE DESIGN ASSUMED AND INDICATIVE ONLY - REFER TO DRAINAGE ENGINEER DRAINAGE DETAILS (IF AVAILABLE)

3. THIS DRAWING TO BE READ IN CONJUNCTION WITH 1601_CONSTRUCTION 200 SERIES DRAWINGS AND CONSTRUCTION NOTES

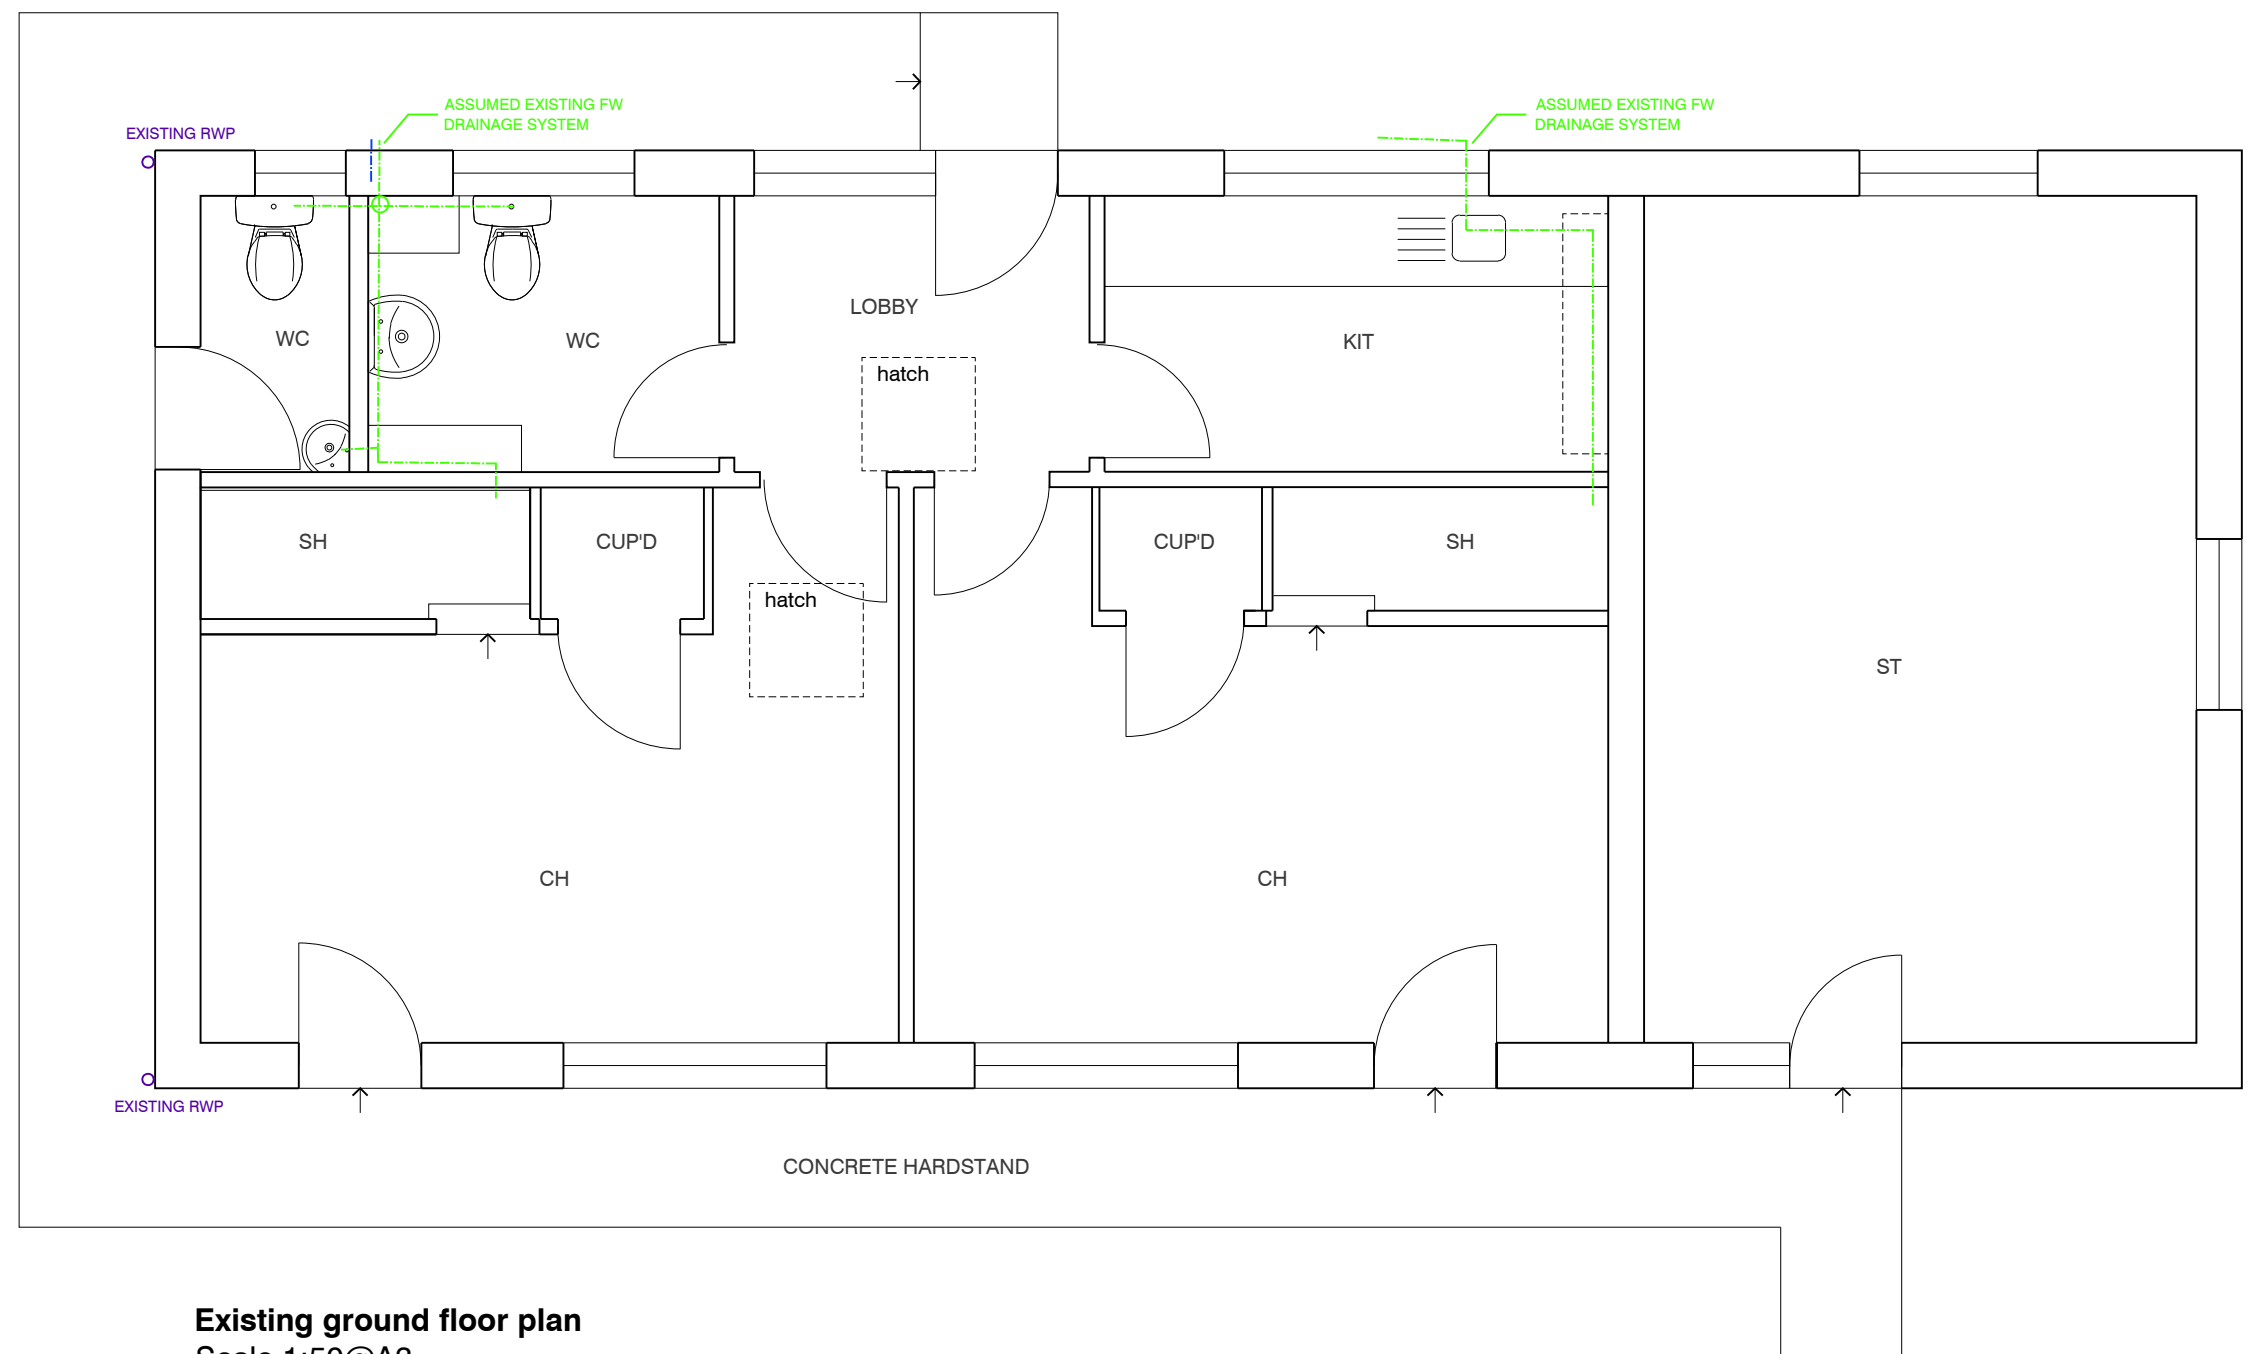

Existing ground floor plan
Scale 1:50@A3