


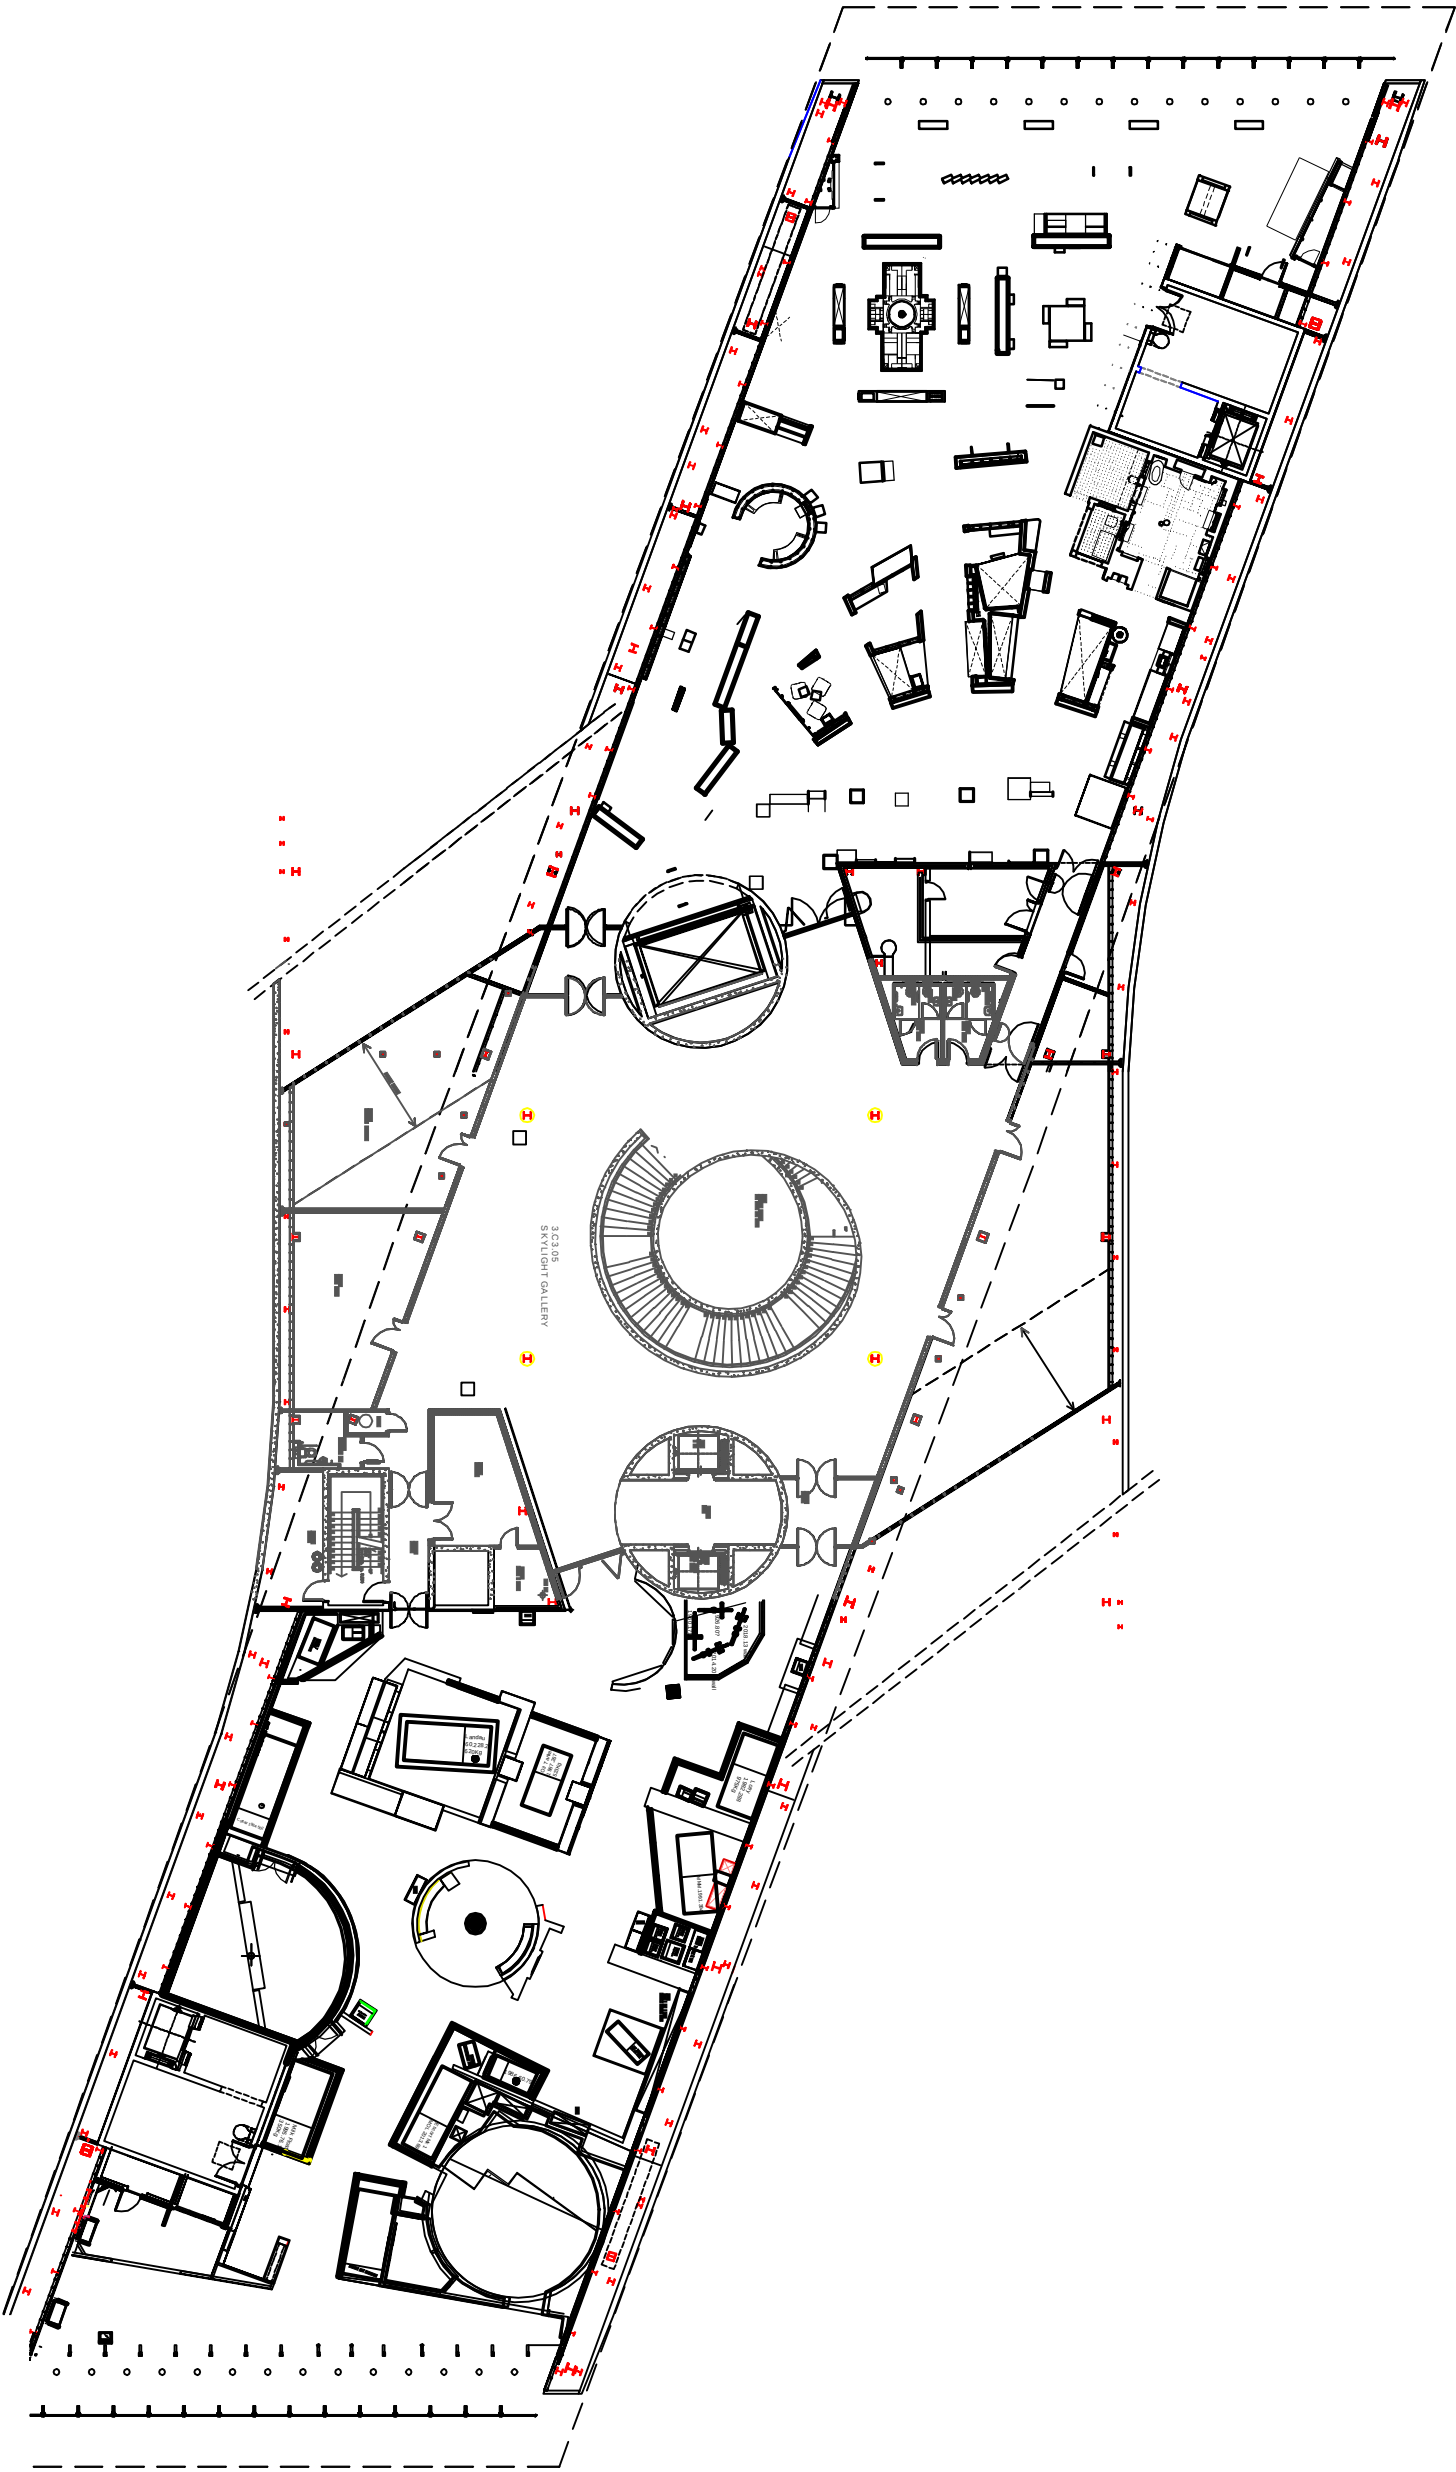

Revision	Details	Name and Date
----------	---------	---------------

Address / Scheme	Museum of Liverpool Pierhead Liverpool L3	
------------------	---	--

Title	Floor Plan	
Floor	Second	

Drawing Number	NML MOL - 10 / 01	
Revision		

Scale	Date	Drawn	Status
A3	1:350	25/07/20	RF Draft