

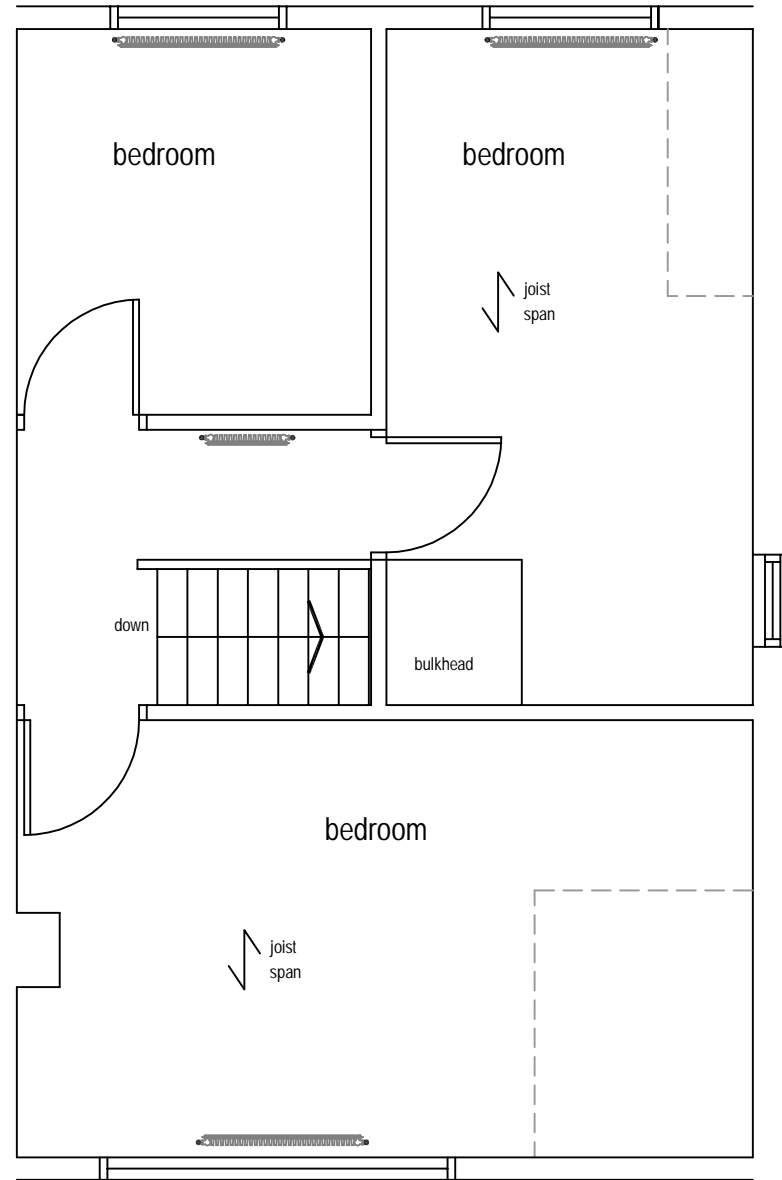


Existing Ground Floor Plan

 

Existing First Floor Plan

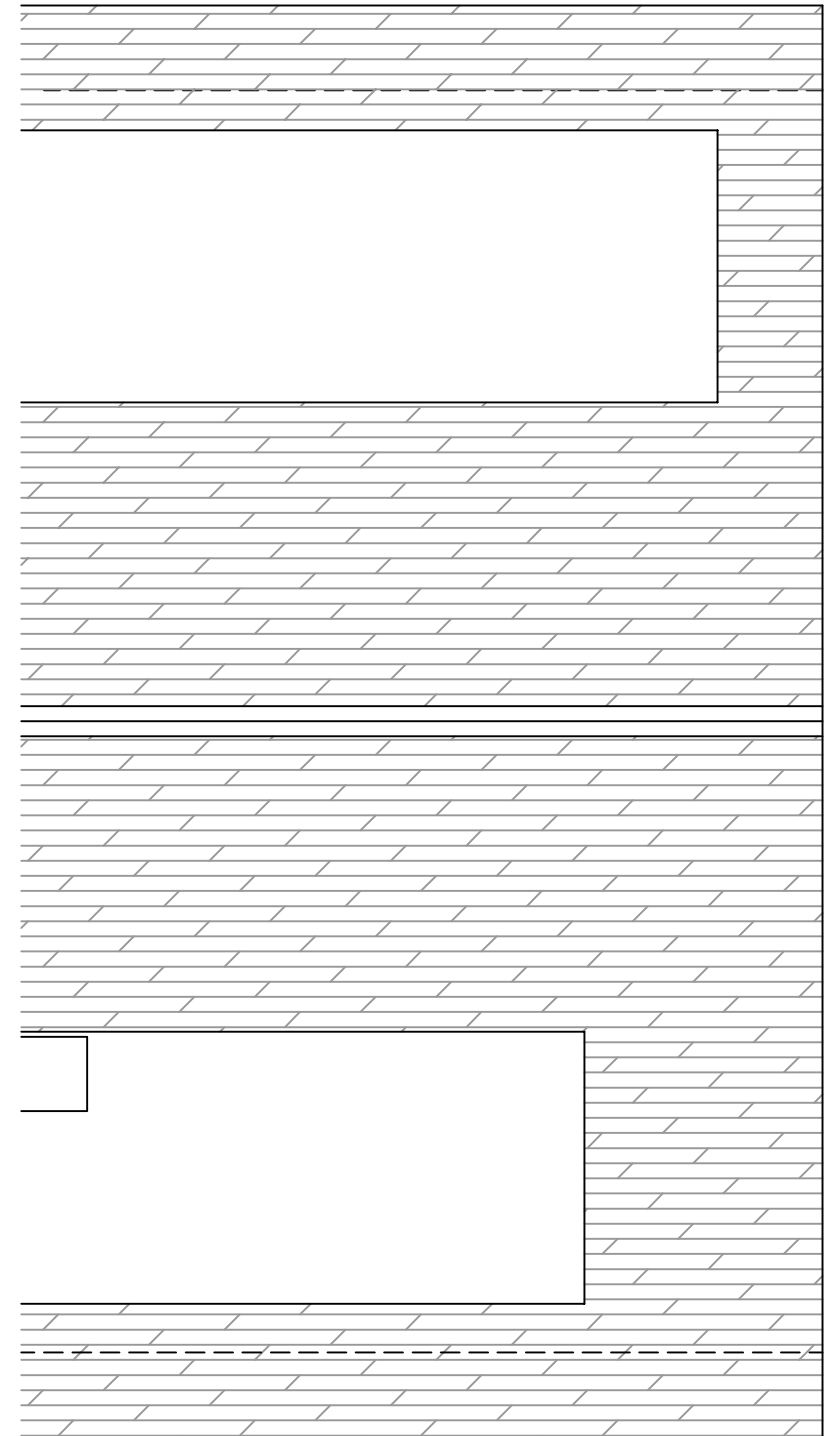

Existing Roof Plan

Project Alterations / Refurbishment 15 Wasdale Close, PADIHAM		
Client Burnley Borough Council		
Description Existing Plans		Date Aug 22
Scale 1:50 @ A3	Drawn CW	Drawing No 616/01