



~ PROPOSED ELEVATIONS ~


~ REAR
(SOUTH-WEST) ELEVATION ~

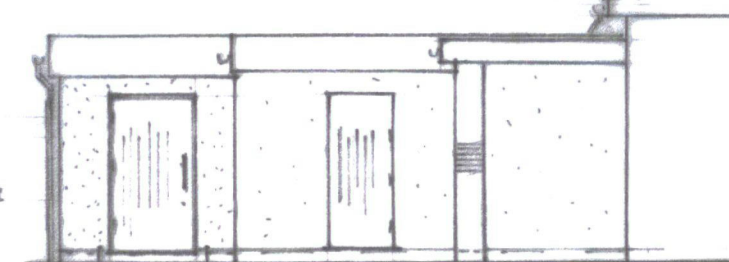

~ NORTH-EAST ELEVATION ~

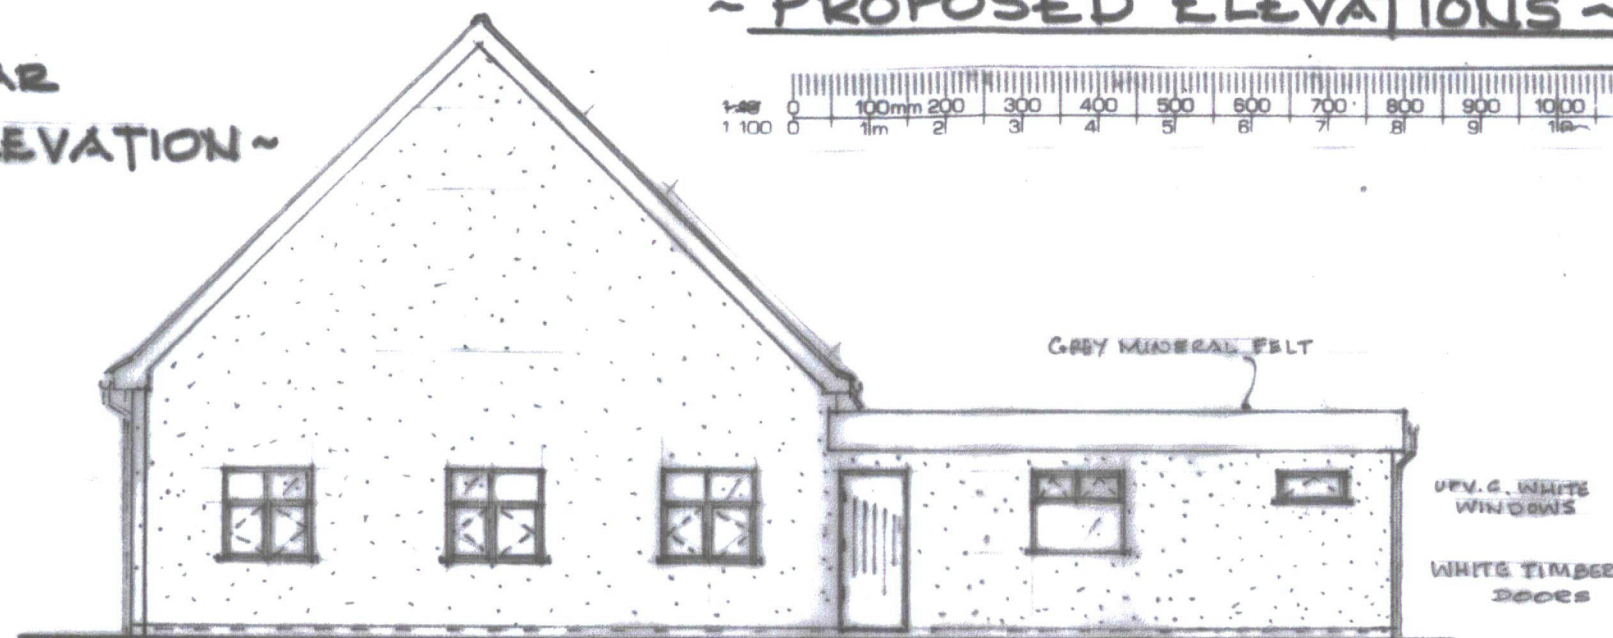

~ SIDE (SOUTH-EAST)
ELEVATION ~

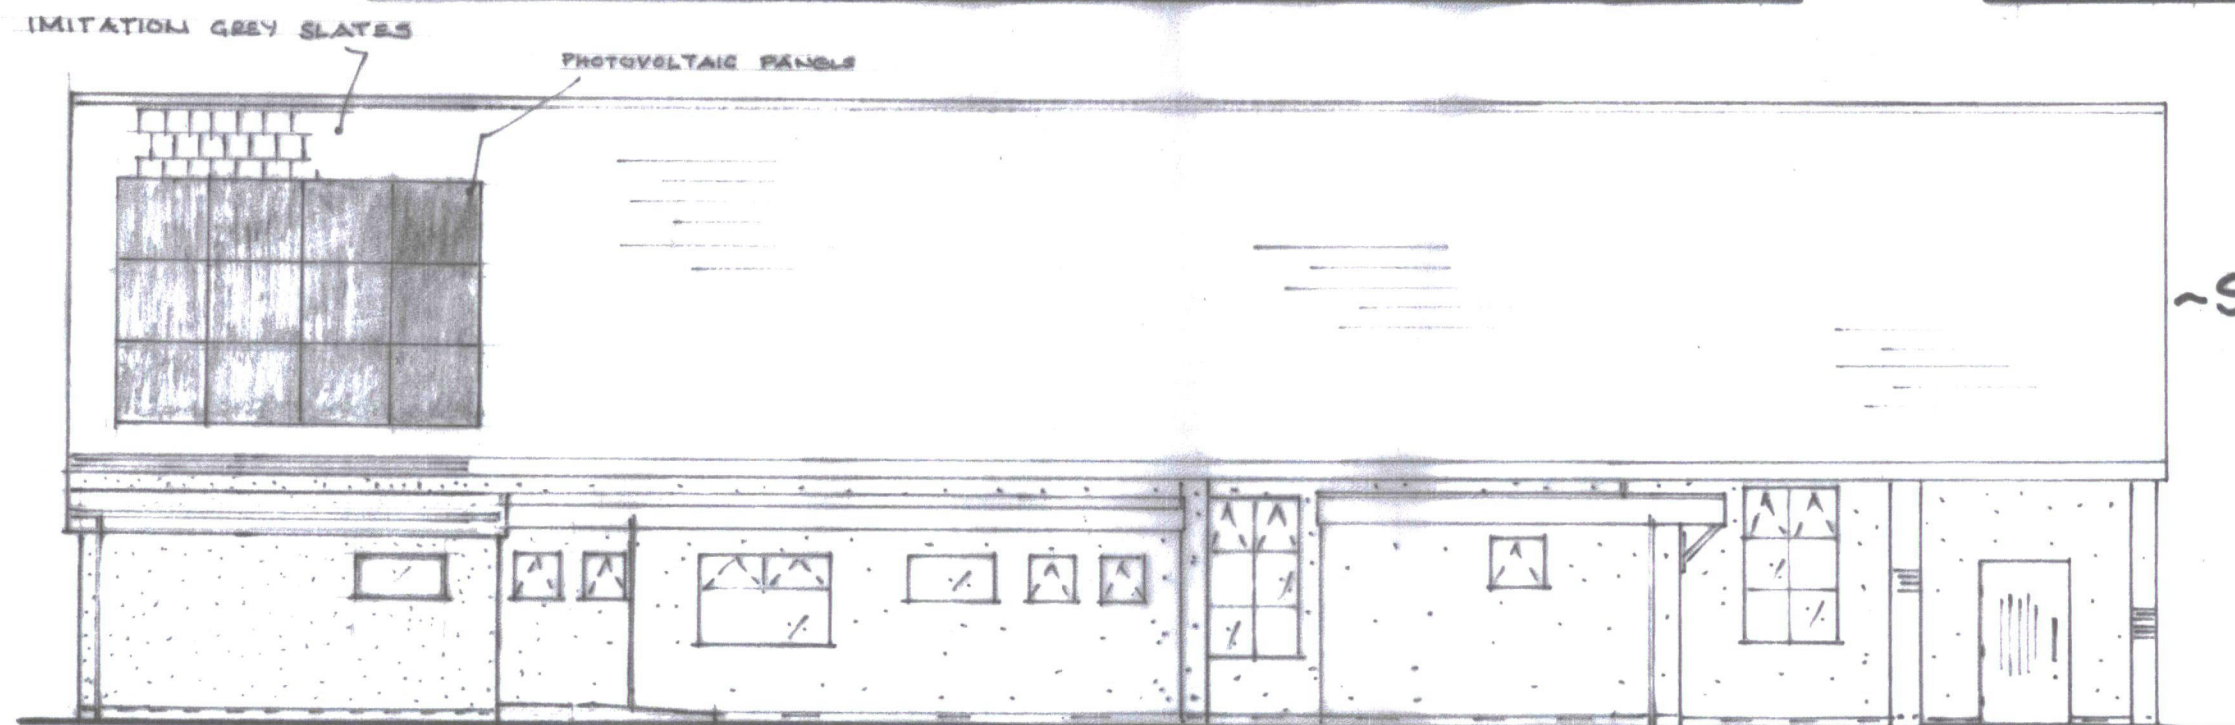

~ SIDE (NORTH-WEST)
ELEVATION ~



CEMENT/SAWD SMOOTH RENDER
WITH SUFFOLK PINK FINISH

DRAWING NO: T.M.H./06/23
DRAWN: 16/09/23
SCALE: 1:100
REVISION: -B- 26/09/23