


REVISIONS			
LETTER	REVISION	DATE	BY

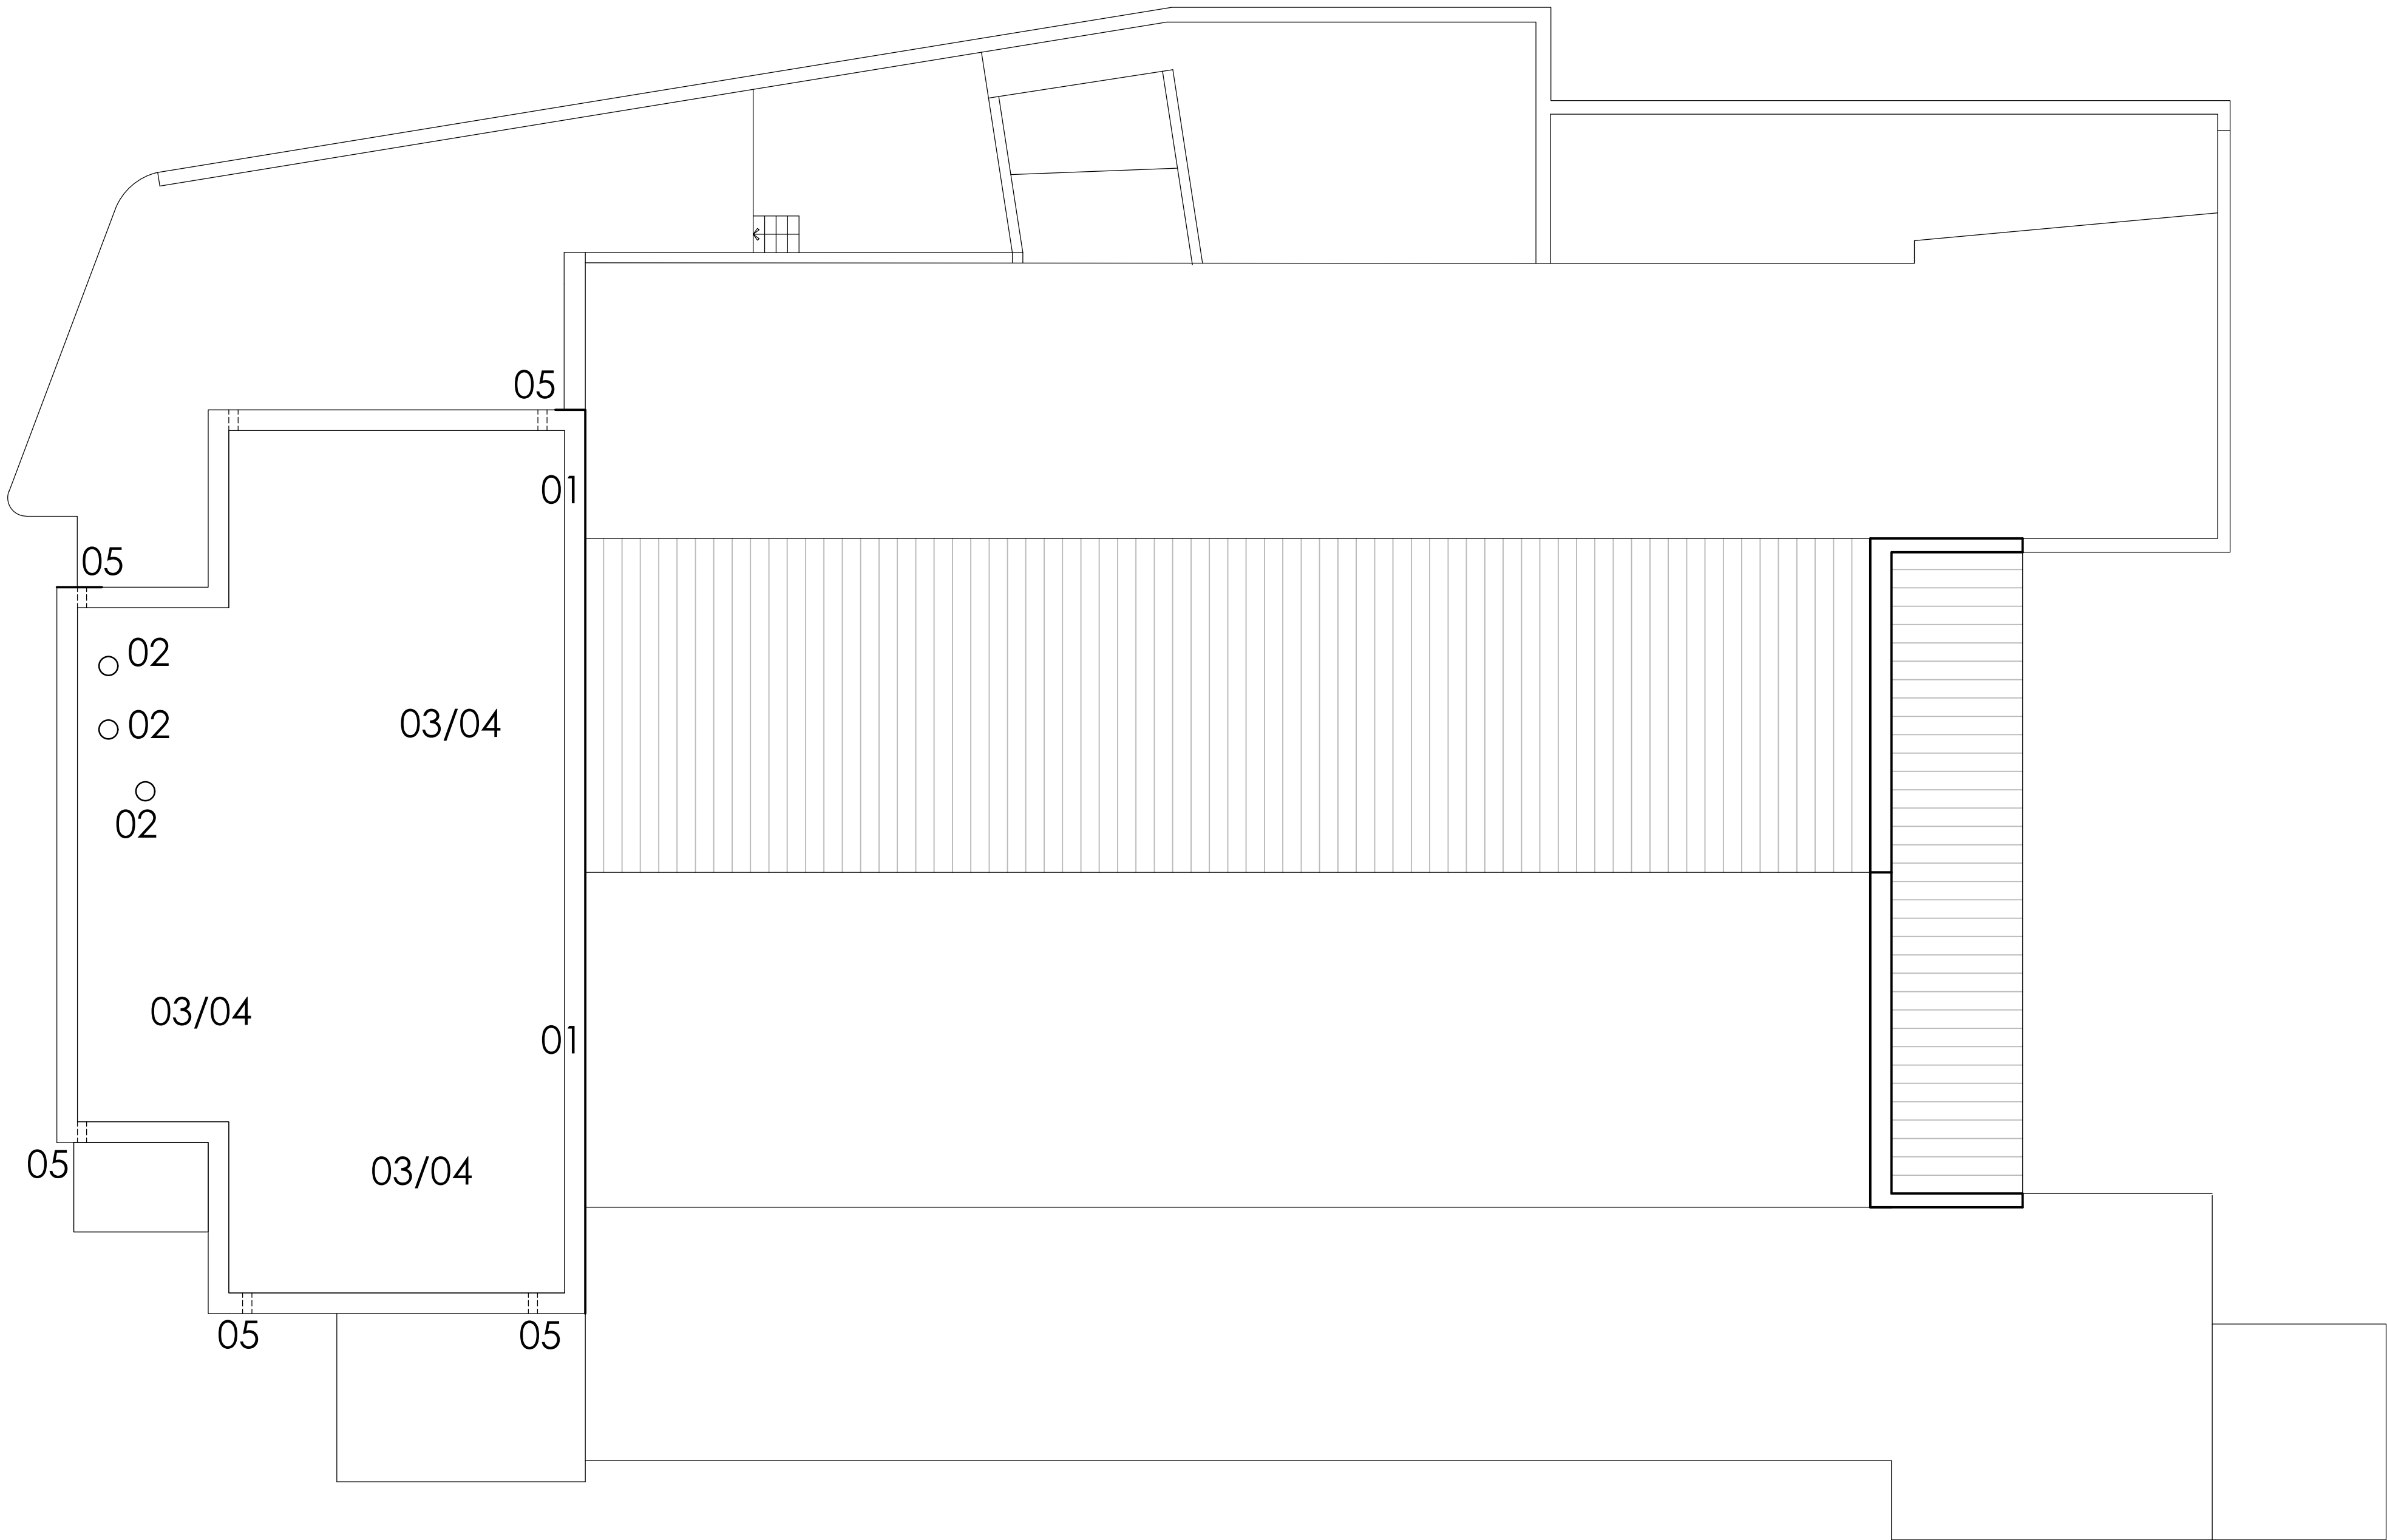

BOWER EDLESTON  
ARCHITECTS

SWEETBRIAR HALL, NANTWICH, CHESHIRE CW5 5RW  
TELEPHONE: 01270 624129 FACSIMILE: 01270 627684  
E M A I L : A D M I N @ B O W E R - E D L E S T O N . C O M  
W E B S I T E : W W W . B O W E R - E D L E S T O N . C O M

PROJECT  
NANTWICH CIVIC HALL ROOF REPAIR

TITLE  
ROOF PLAN  
DETAIL KEY

SCALE	1:50@A1	DRAWN BY	CAT
DATE	JULY 2021	STAGE	
DRG.No	7119 02	REVISION	