




SIDE ELEVATION

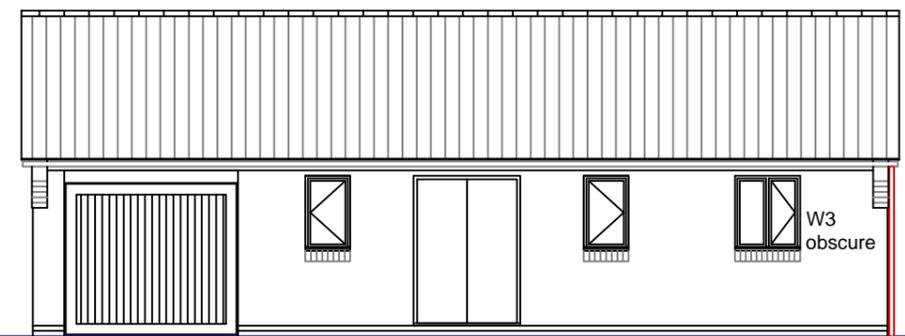

FRONT ELEVATION

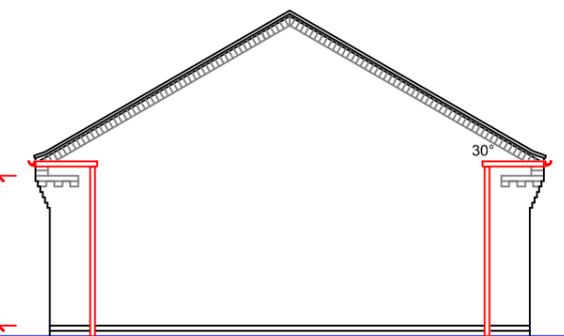

SIDE ELEVATION

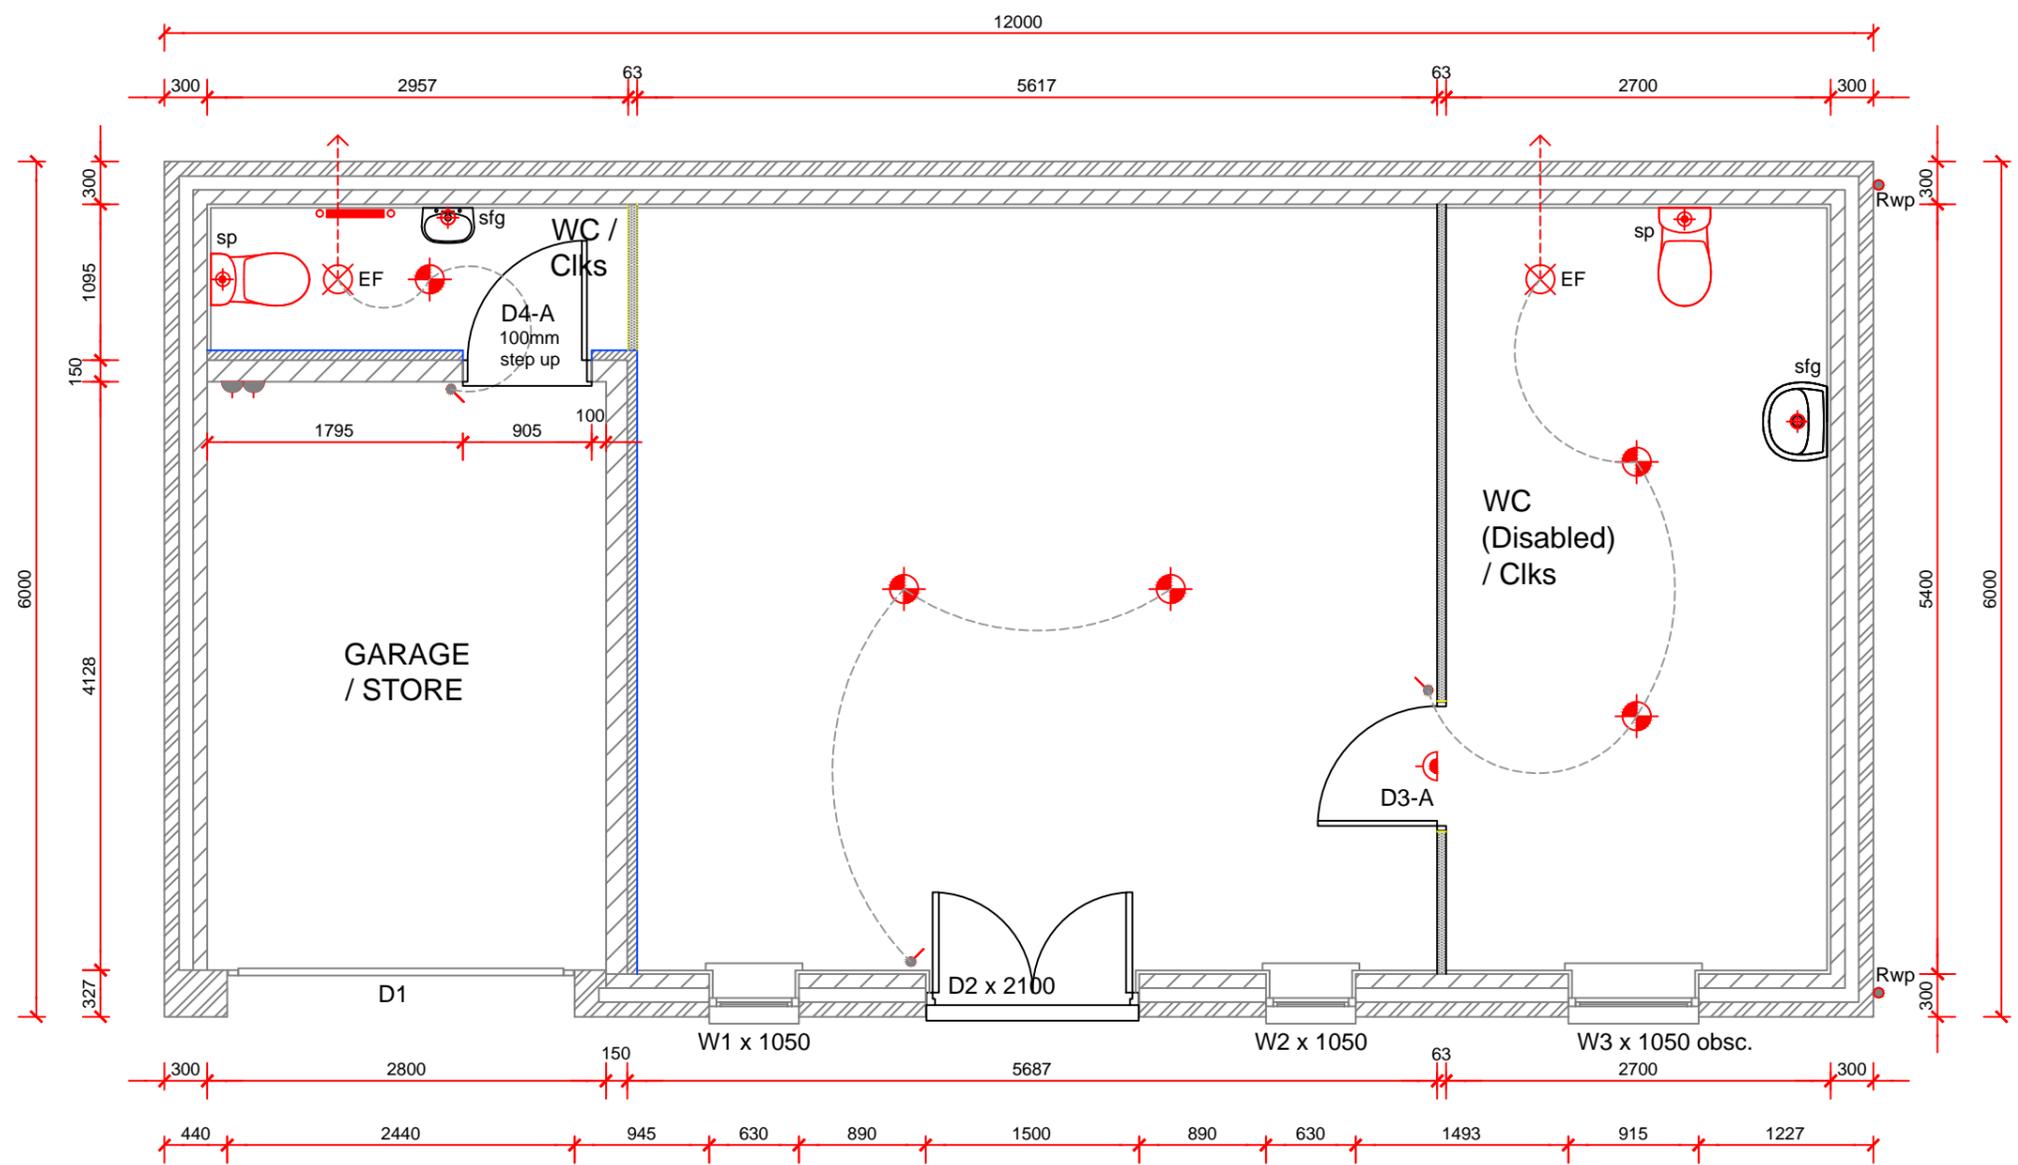

FLOOR PLAN



FOREST BUSINESS PARK
 CARTWRIGHT WAY, BARDON HILL, LEICESTERSHIRE
 LE67 1UB
 Tel: 01530 276700 Fax: 01530 813491

Development
**Land Off Millstone Lane
 Queniborough**

Drawing Title
Cemetery Pavilion

Date	27.10.2016	Scale	1/50 1/100	Drawn	RJS.
Dep. Ref.	S6566/500/06			Rev.	-