


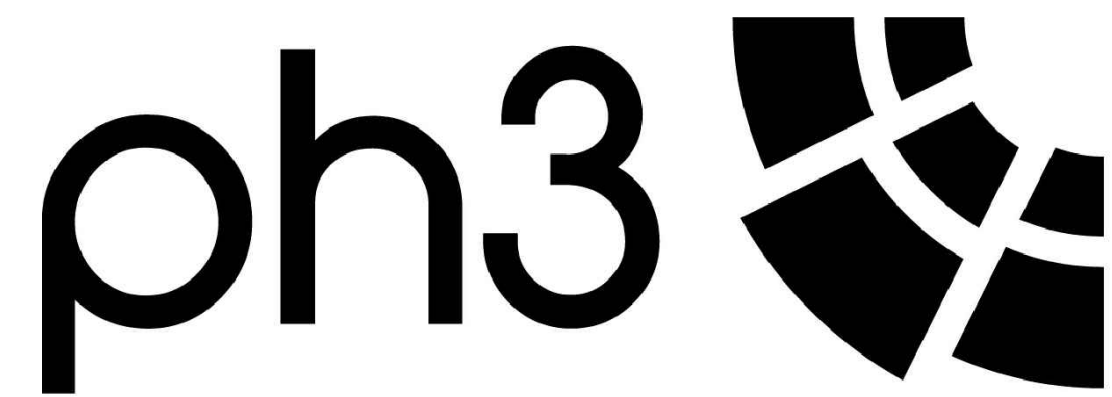

architecture & design


[contact details:]

PH3 BRISTOL STUDIO:
80 STOKES CROFT,
BRISTOL,
BS1 3QY.
t; 0117 911 5458


PH3 LIVERPOOL STUDIO:
78 MOUNT PLEASANT,
LIVERPOOL,
L3 5SL.
t; 0151 909 4282

e; mail@ph3design.co.uk
w; www.ph3design.co.uk


[notes:]

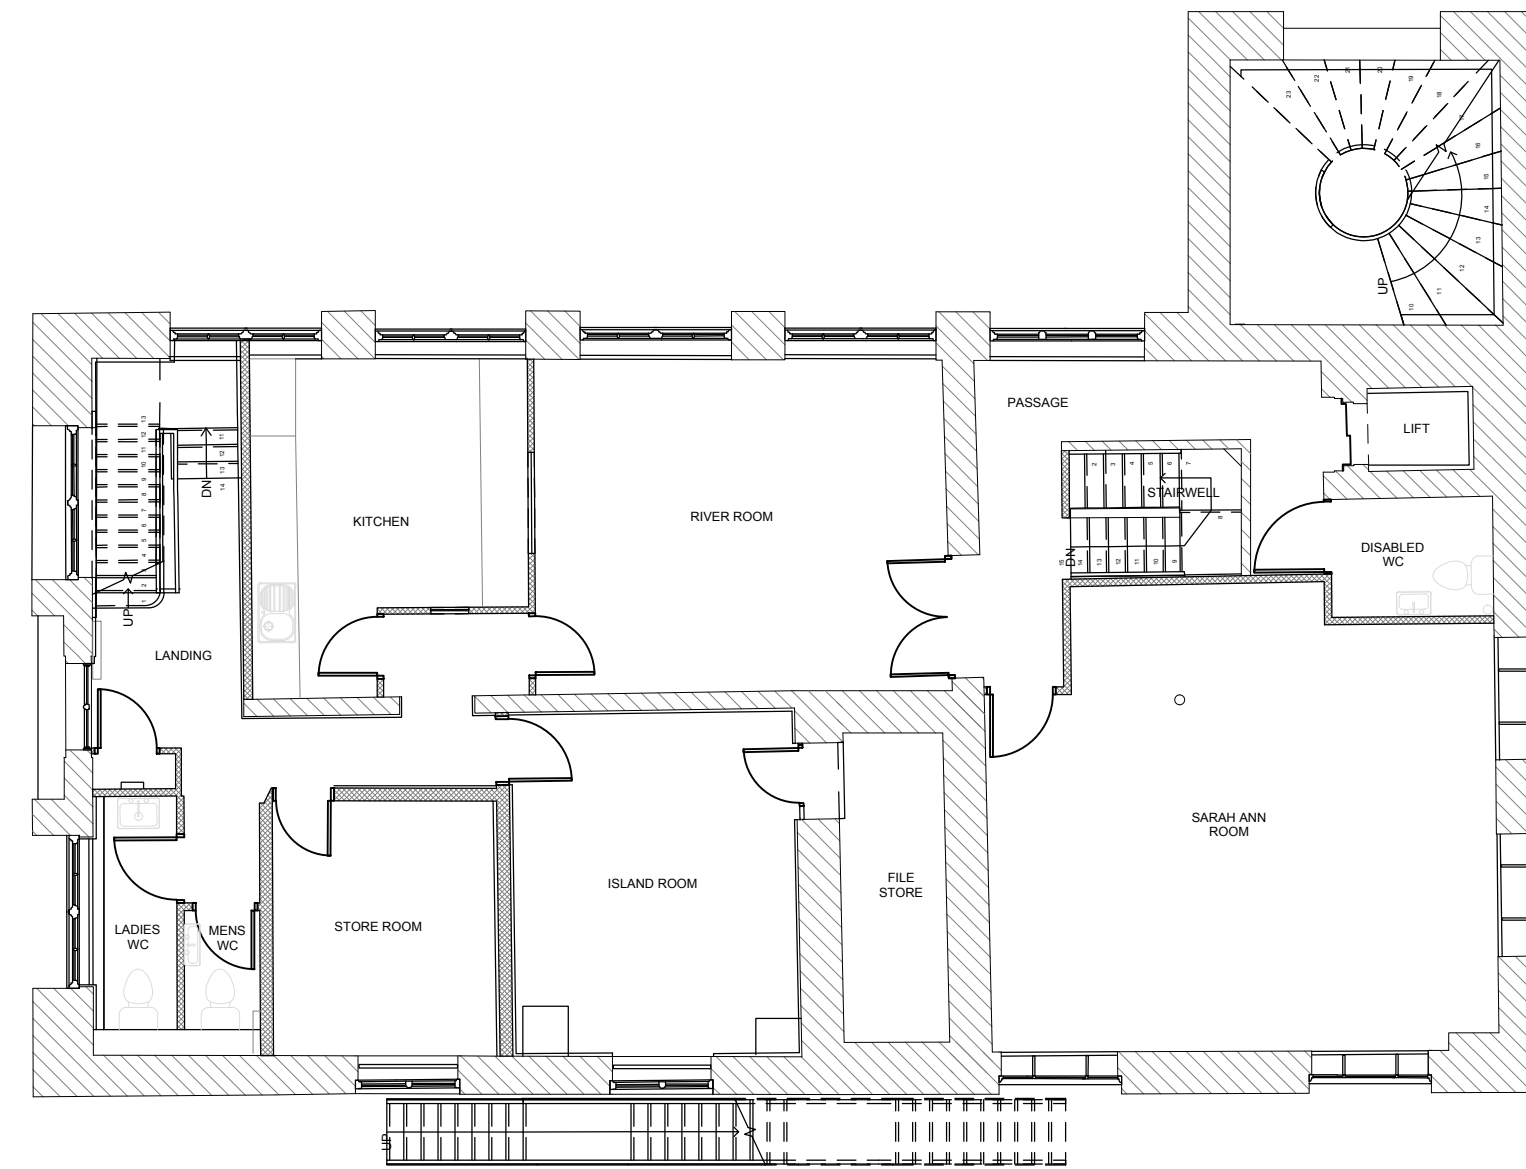


existing first floor plan - scale 1:100

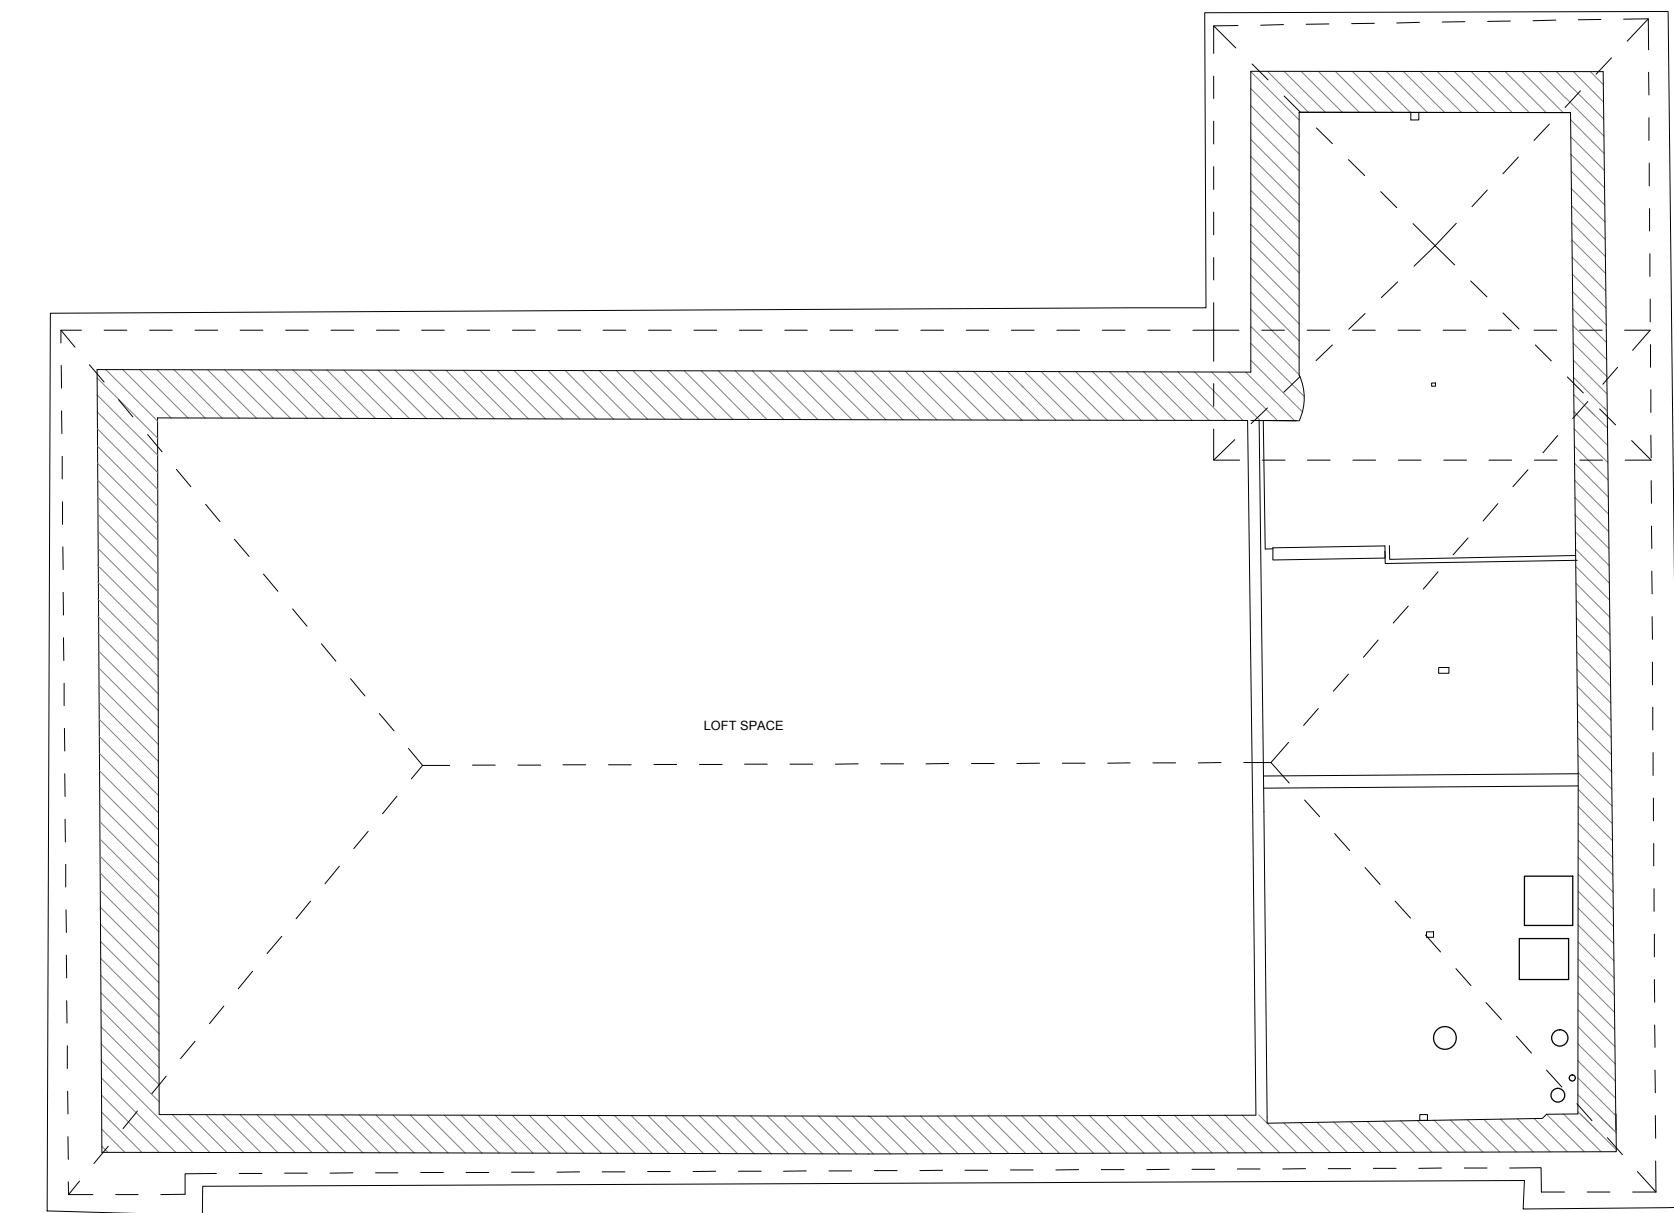


existing loft plan - scale 1:100

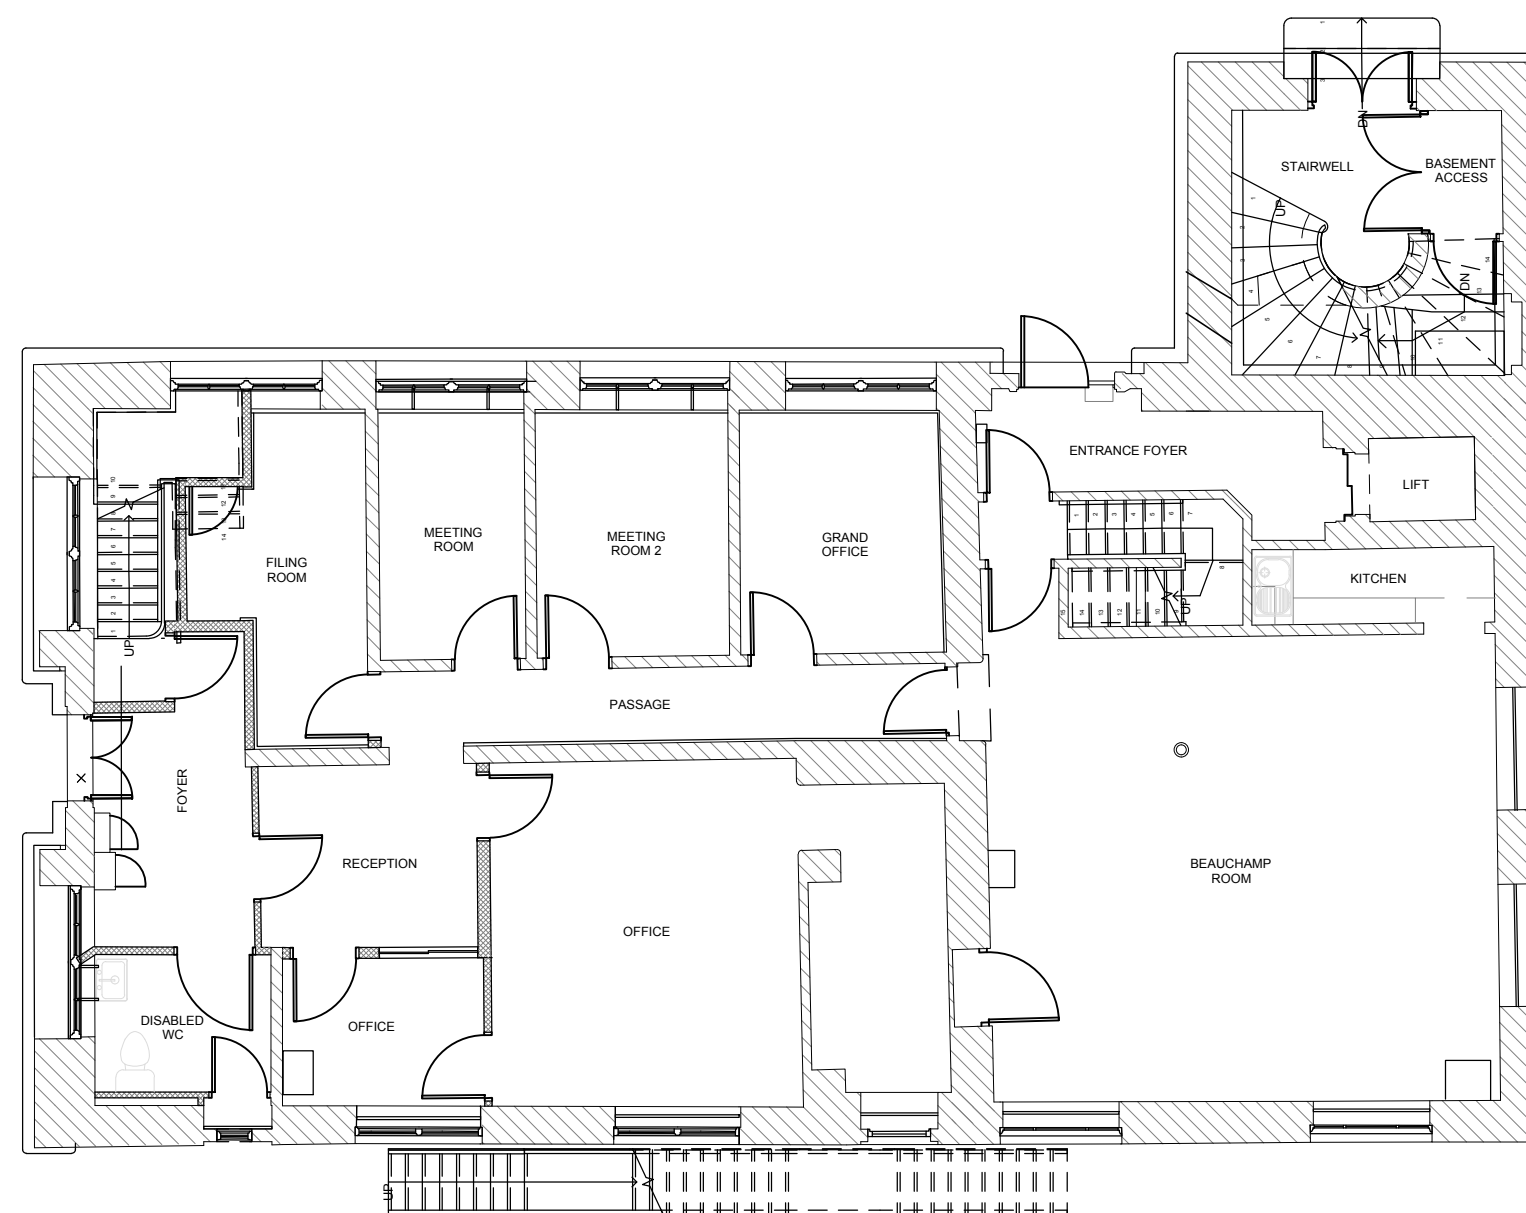


existing ground floor plan - scale 1:100

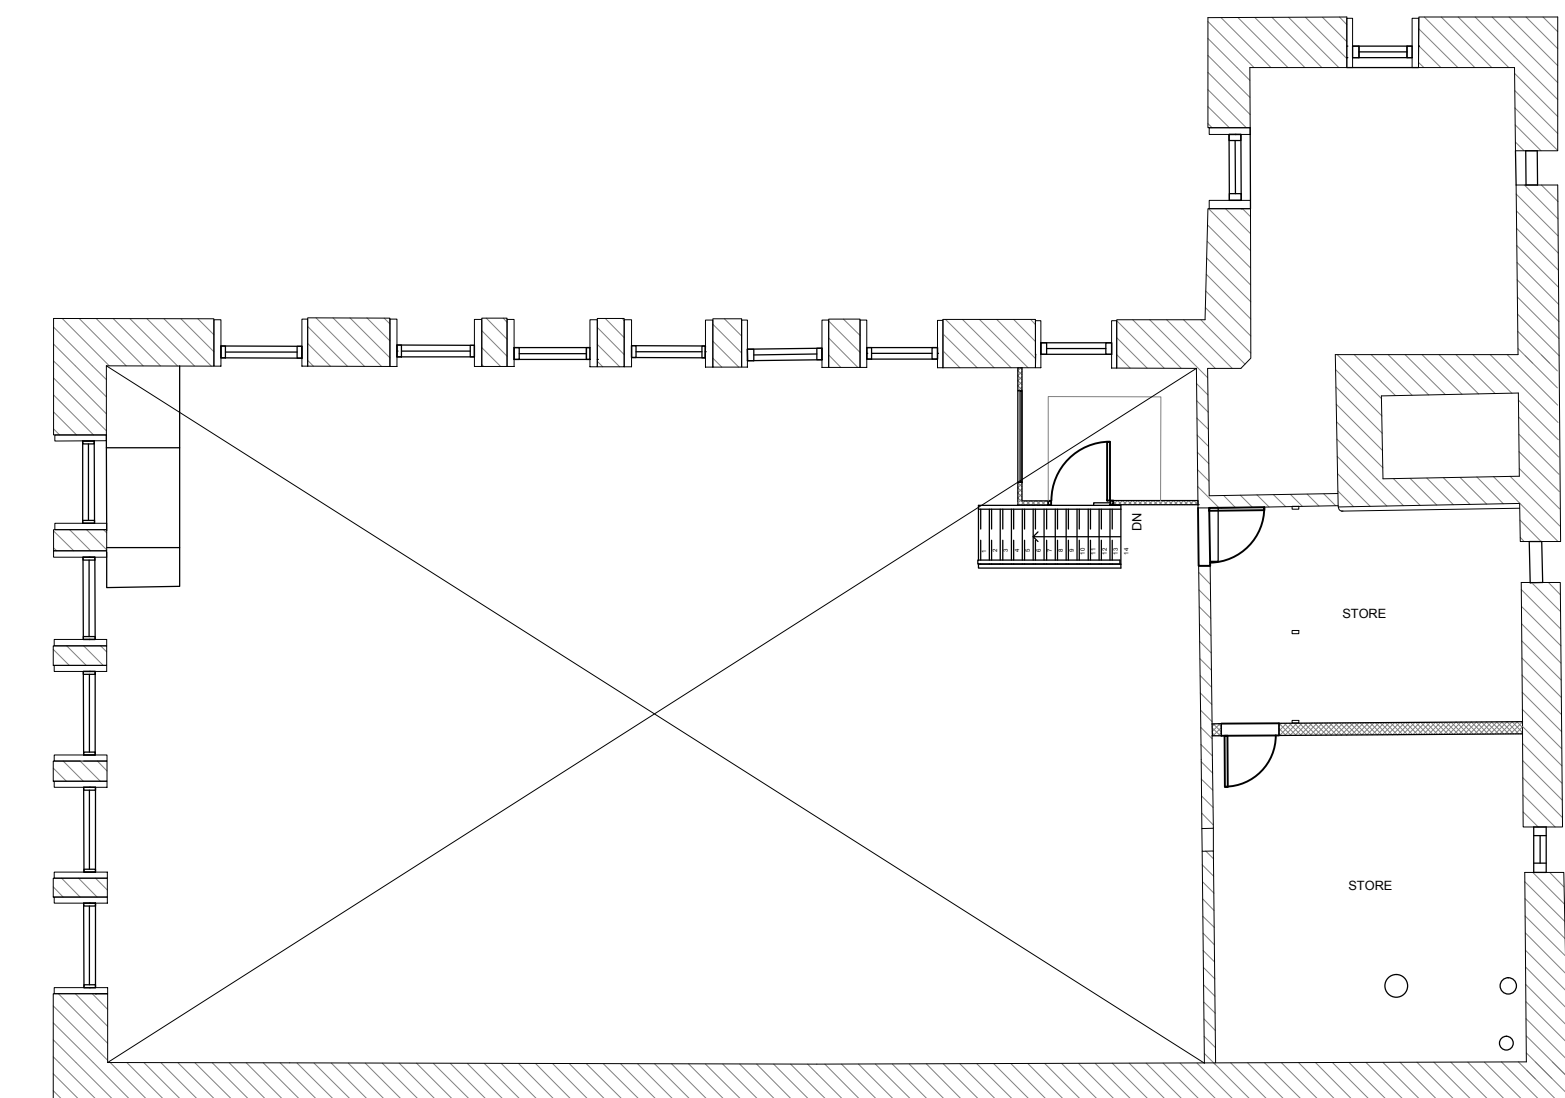

existing third floor plan - scale 1:100

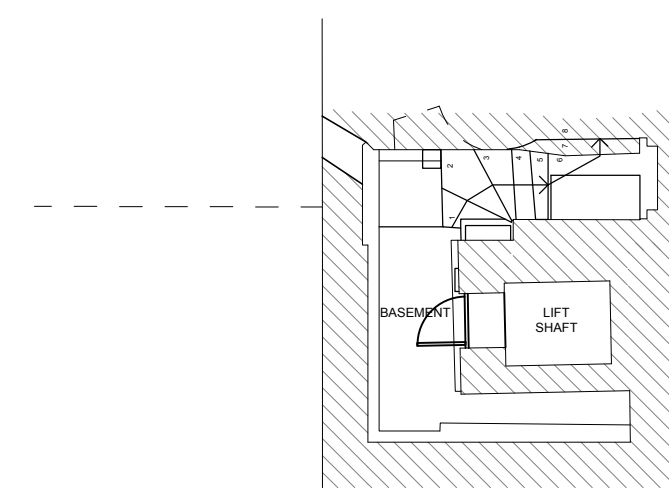

existing basement plan - scale 1:100

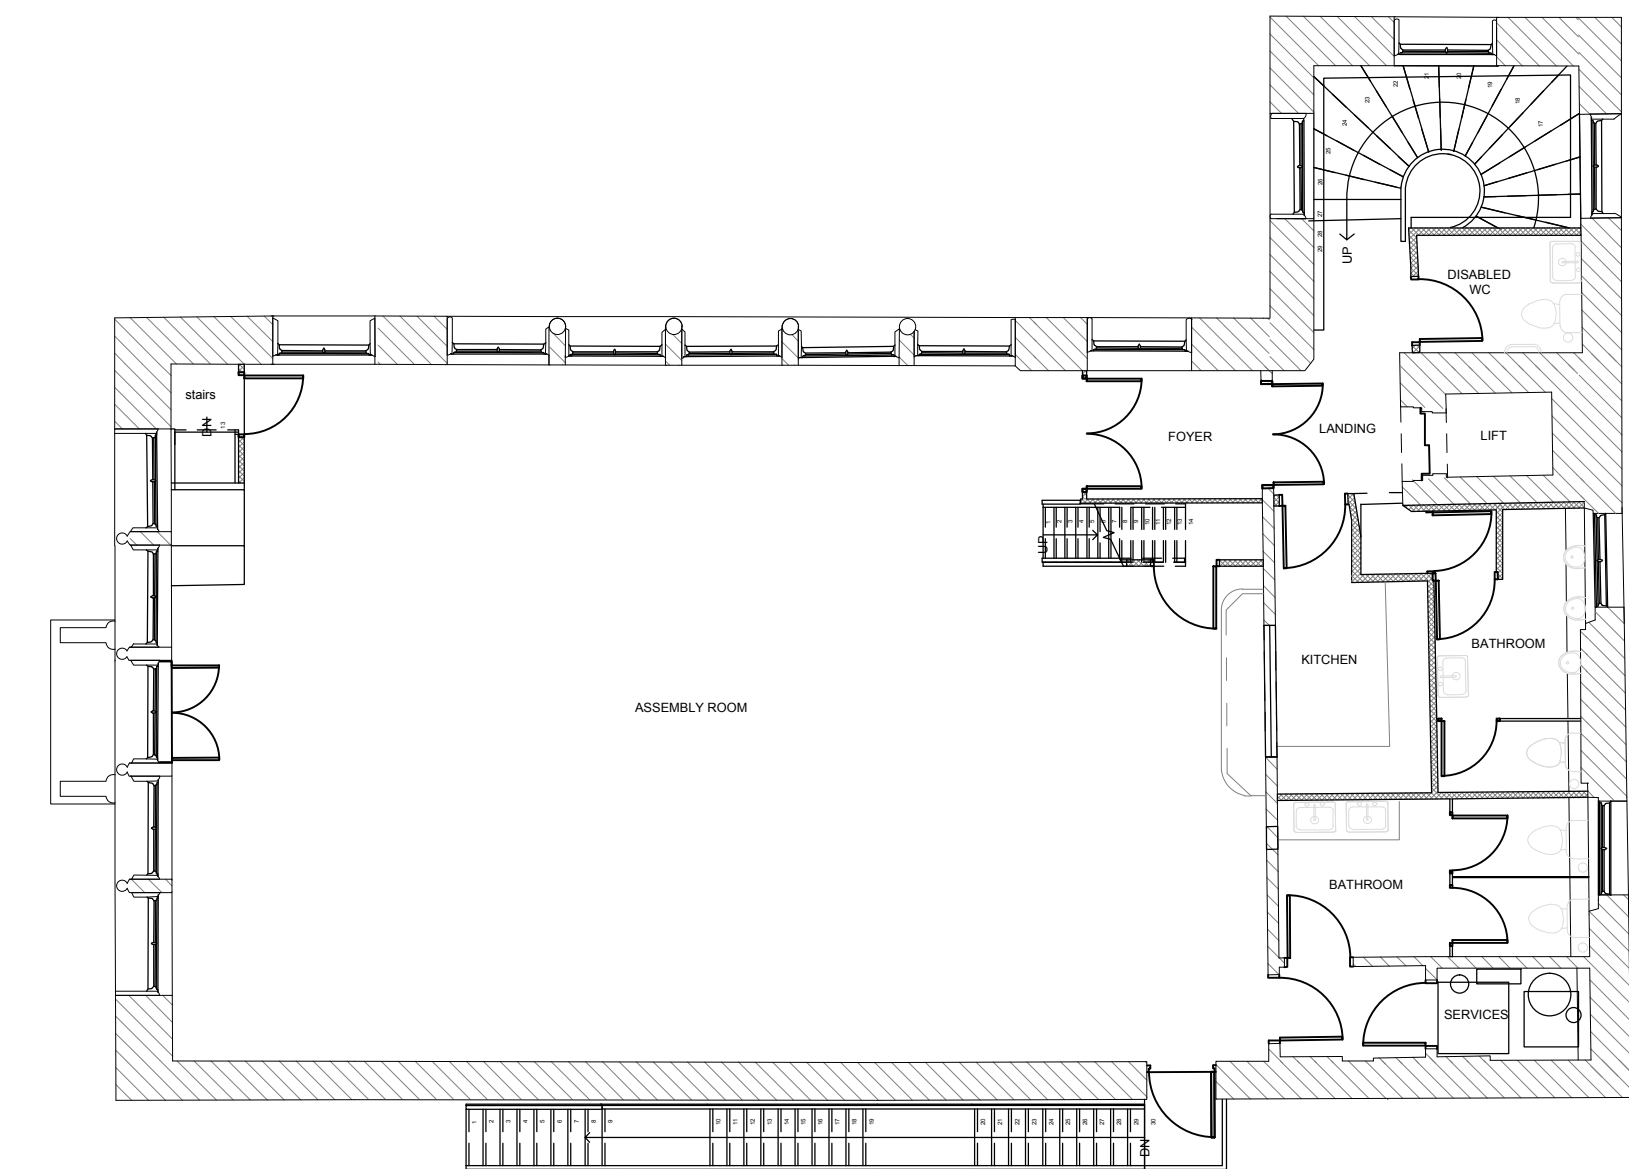

existing second floor plan - scale 1:100

[project info.]


project title:
PROPOSED EXTENSION AT:
MIDSOMER NORTON TOWN HALL, BA3 2HQ.

drawing title:
EXISTING FLOOR PLANS

drawing issue:
DISCUSSION-ONLY: PLANNING/ BUILDING-REGS/CONSTRUCTION

drawing number:
[ph3_014_001_003]

date:
[17.03.15]

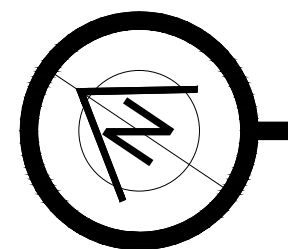

[scale:]
1:100@a1

[scale bar]

50.0
100.0
150.0
200.0
300.0
400.0