


A. 14.07.2017 Finishes to existing offices, kitchen toilets and corridor added.

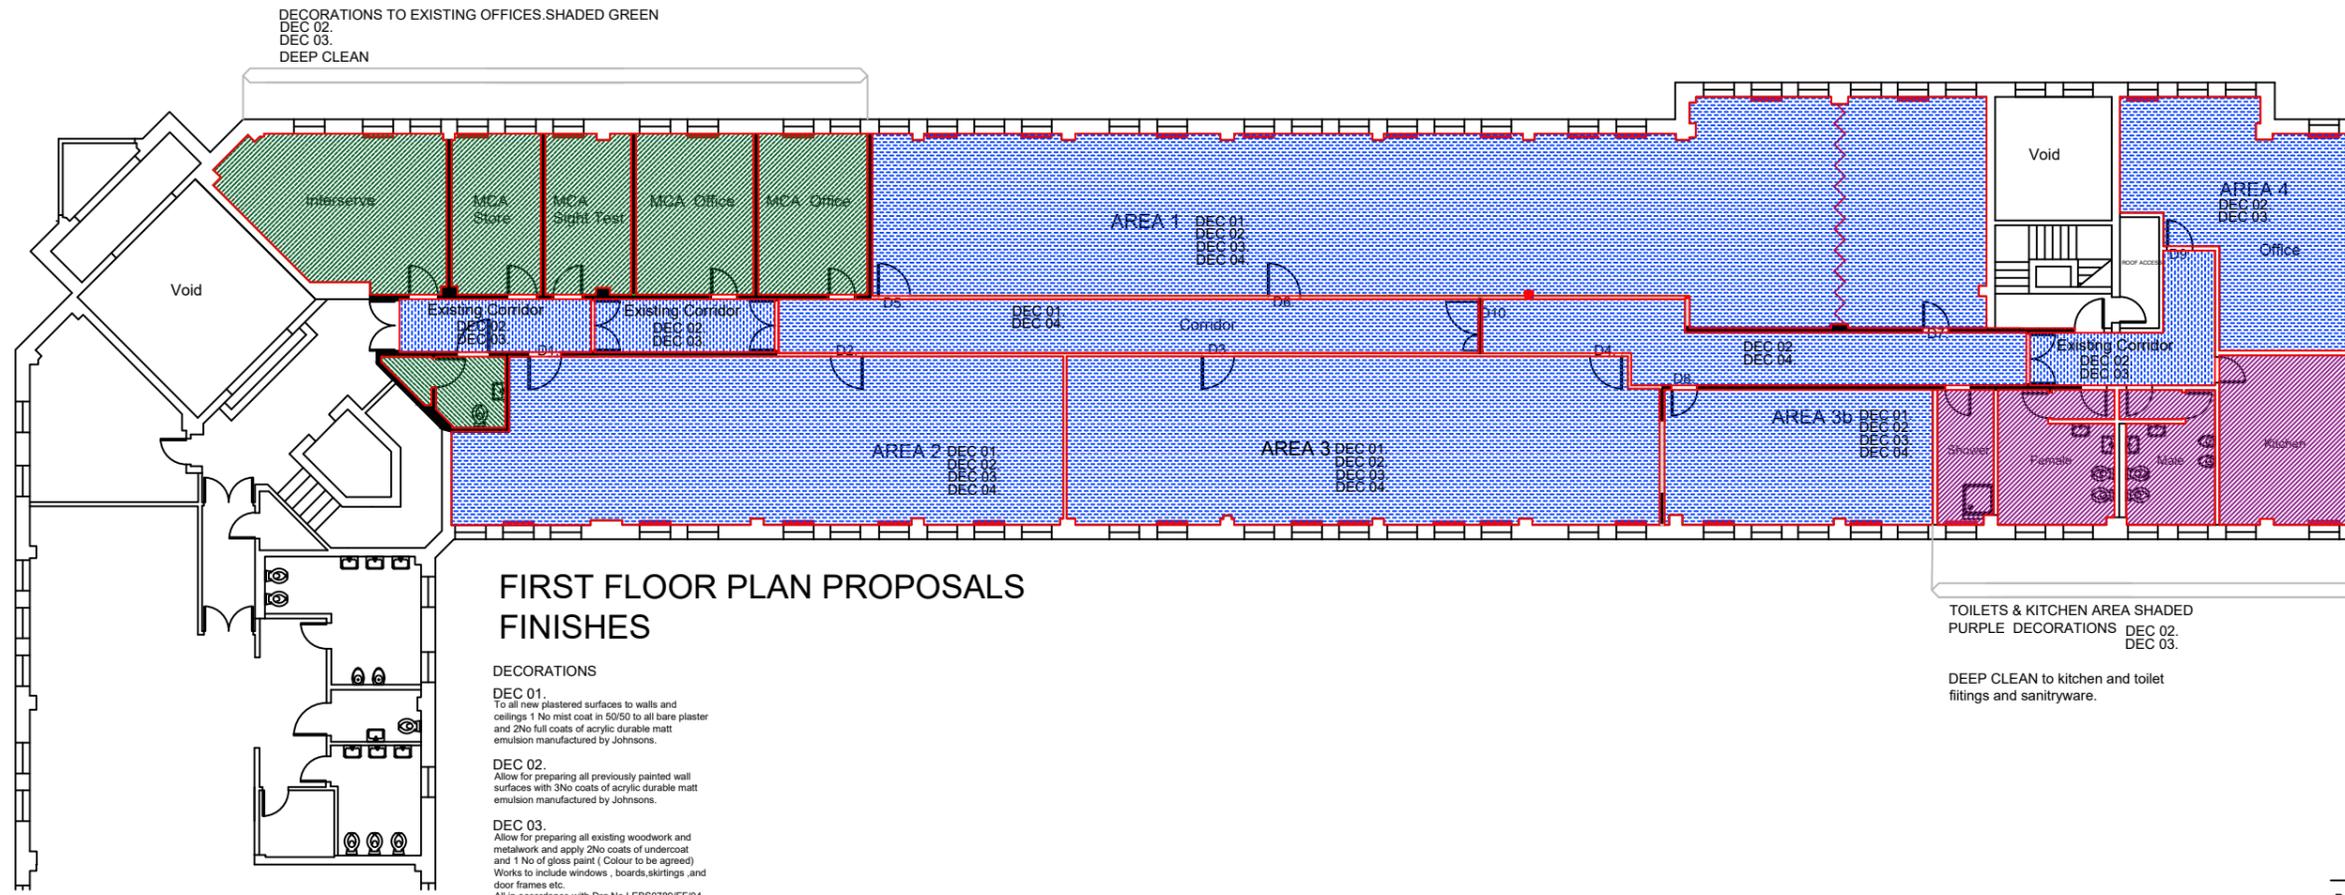

### FIRST FLOOR PLAN PROPOSALS FINISHES

**DECORATIONS**

**DEC 01.**  
To all new plastered surfaces to walls and ceilings 1 No mist coat in 50/50 to all bare plaster and 2No full coats of acrylic durable matt emulsion manufactured by Johnsons.

**DEC 02.**  
Allow for preparing all previously painted wall surfaces with 3No coats of acrylic durable matt emulsion manufactured by Johnsons.

**DEC 03.**  
Allow for preparing all existing woodwork and metalwork and apply 2No coats of undercoat and 1 No of gloss paint ( Colour to be agreed) Works to include windows , boards, skirtings , and door frames etc.  
All in accordance with Drg No LEBS0789/FF/04

**DEC 04.**  
To all new timber surfaces to receive paint finish , thoroughly prepare and apply 2No coats of undercoat and 1No of gloss paint

Rev.	Description	By	Date

Client  
**Maritime Coastguard Agency**

Project  
**Crosskill House Beverley**

Drawing Title  
**First Floor Finishes**

Drawing No. **LEBS806/FF/04**

Scale **1:100 @ A1** Original Sheet Size A1

Drawing Status	
Drawn CD	Checked
Date 01/17	Rev. A