



FIRST FLOOR PLAN
1:100

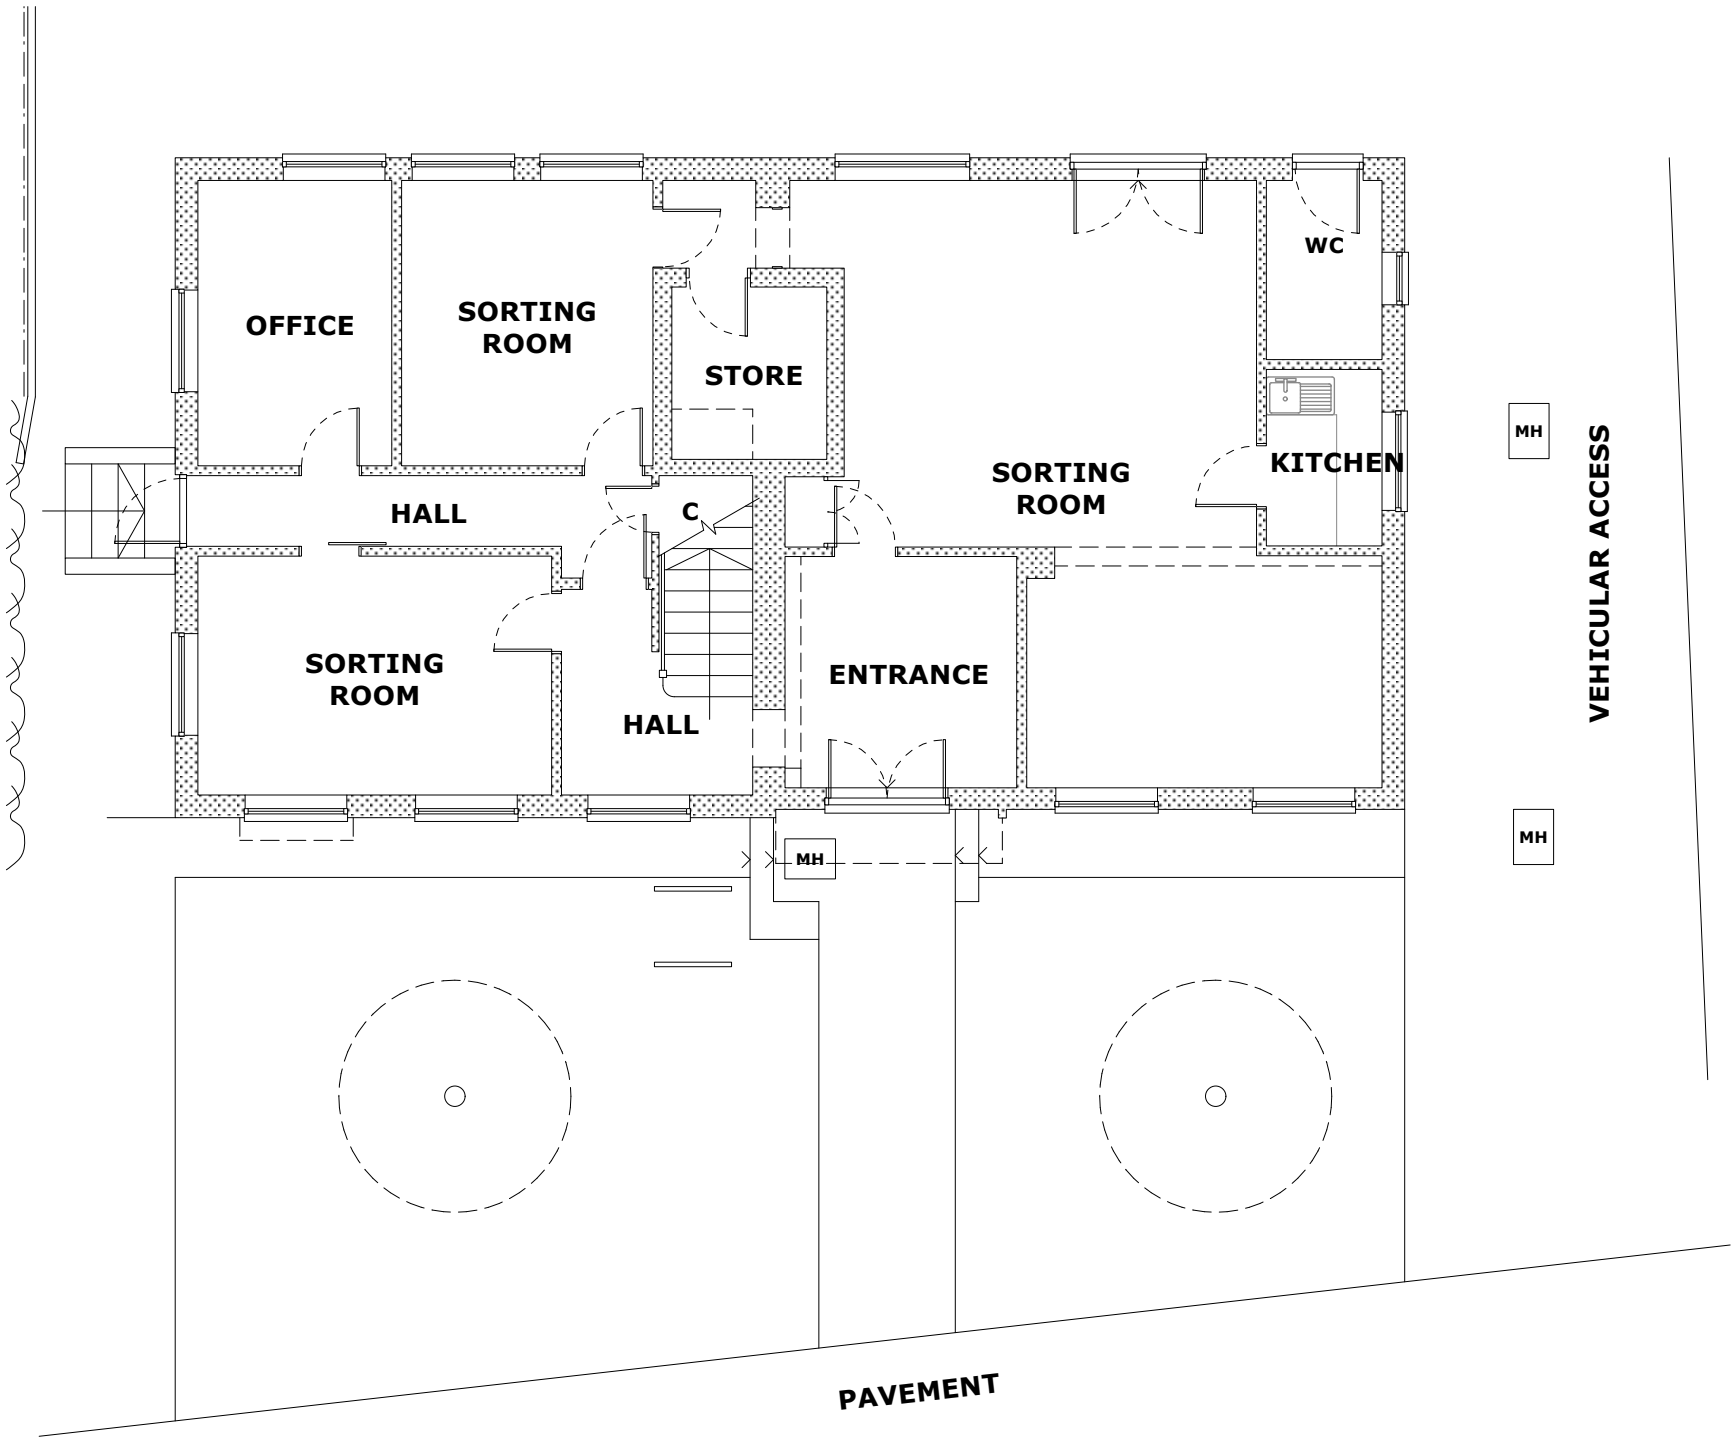

GROUND FLOOR PLAN
1:100

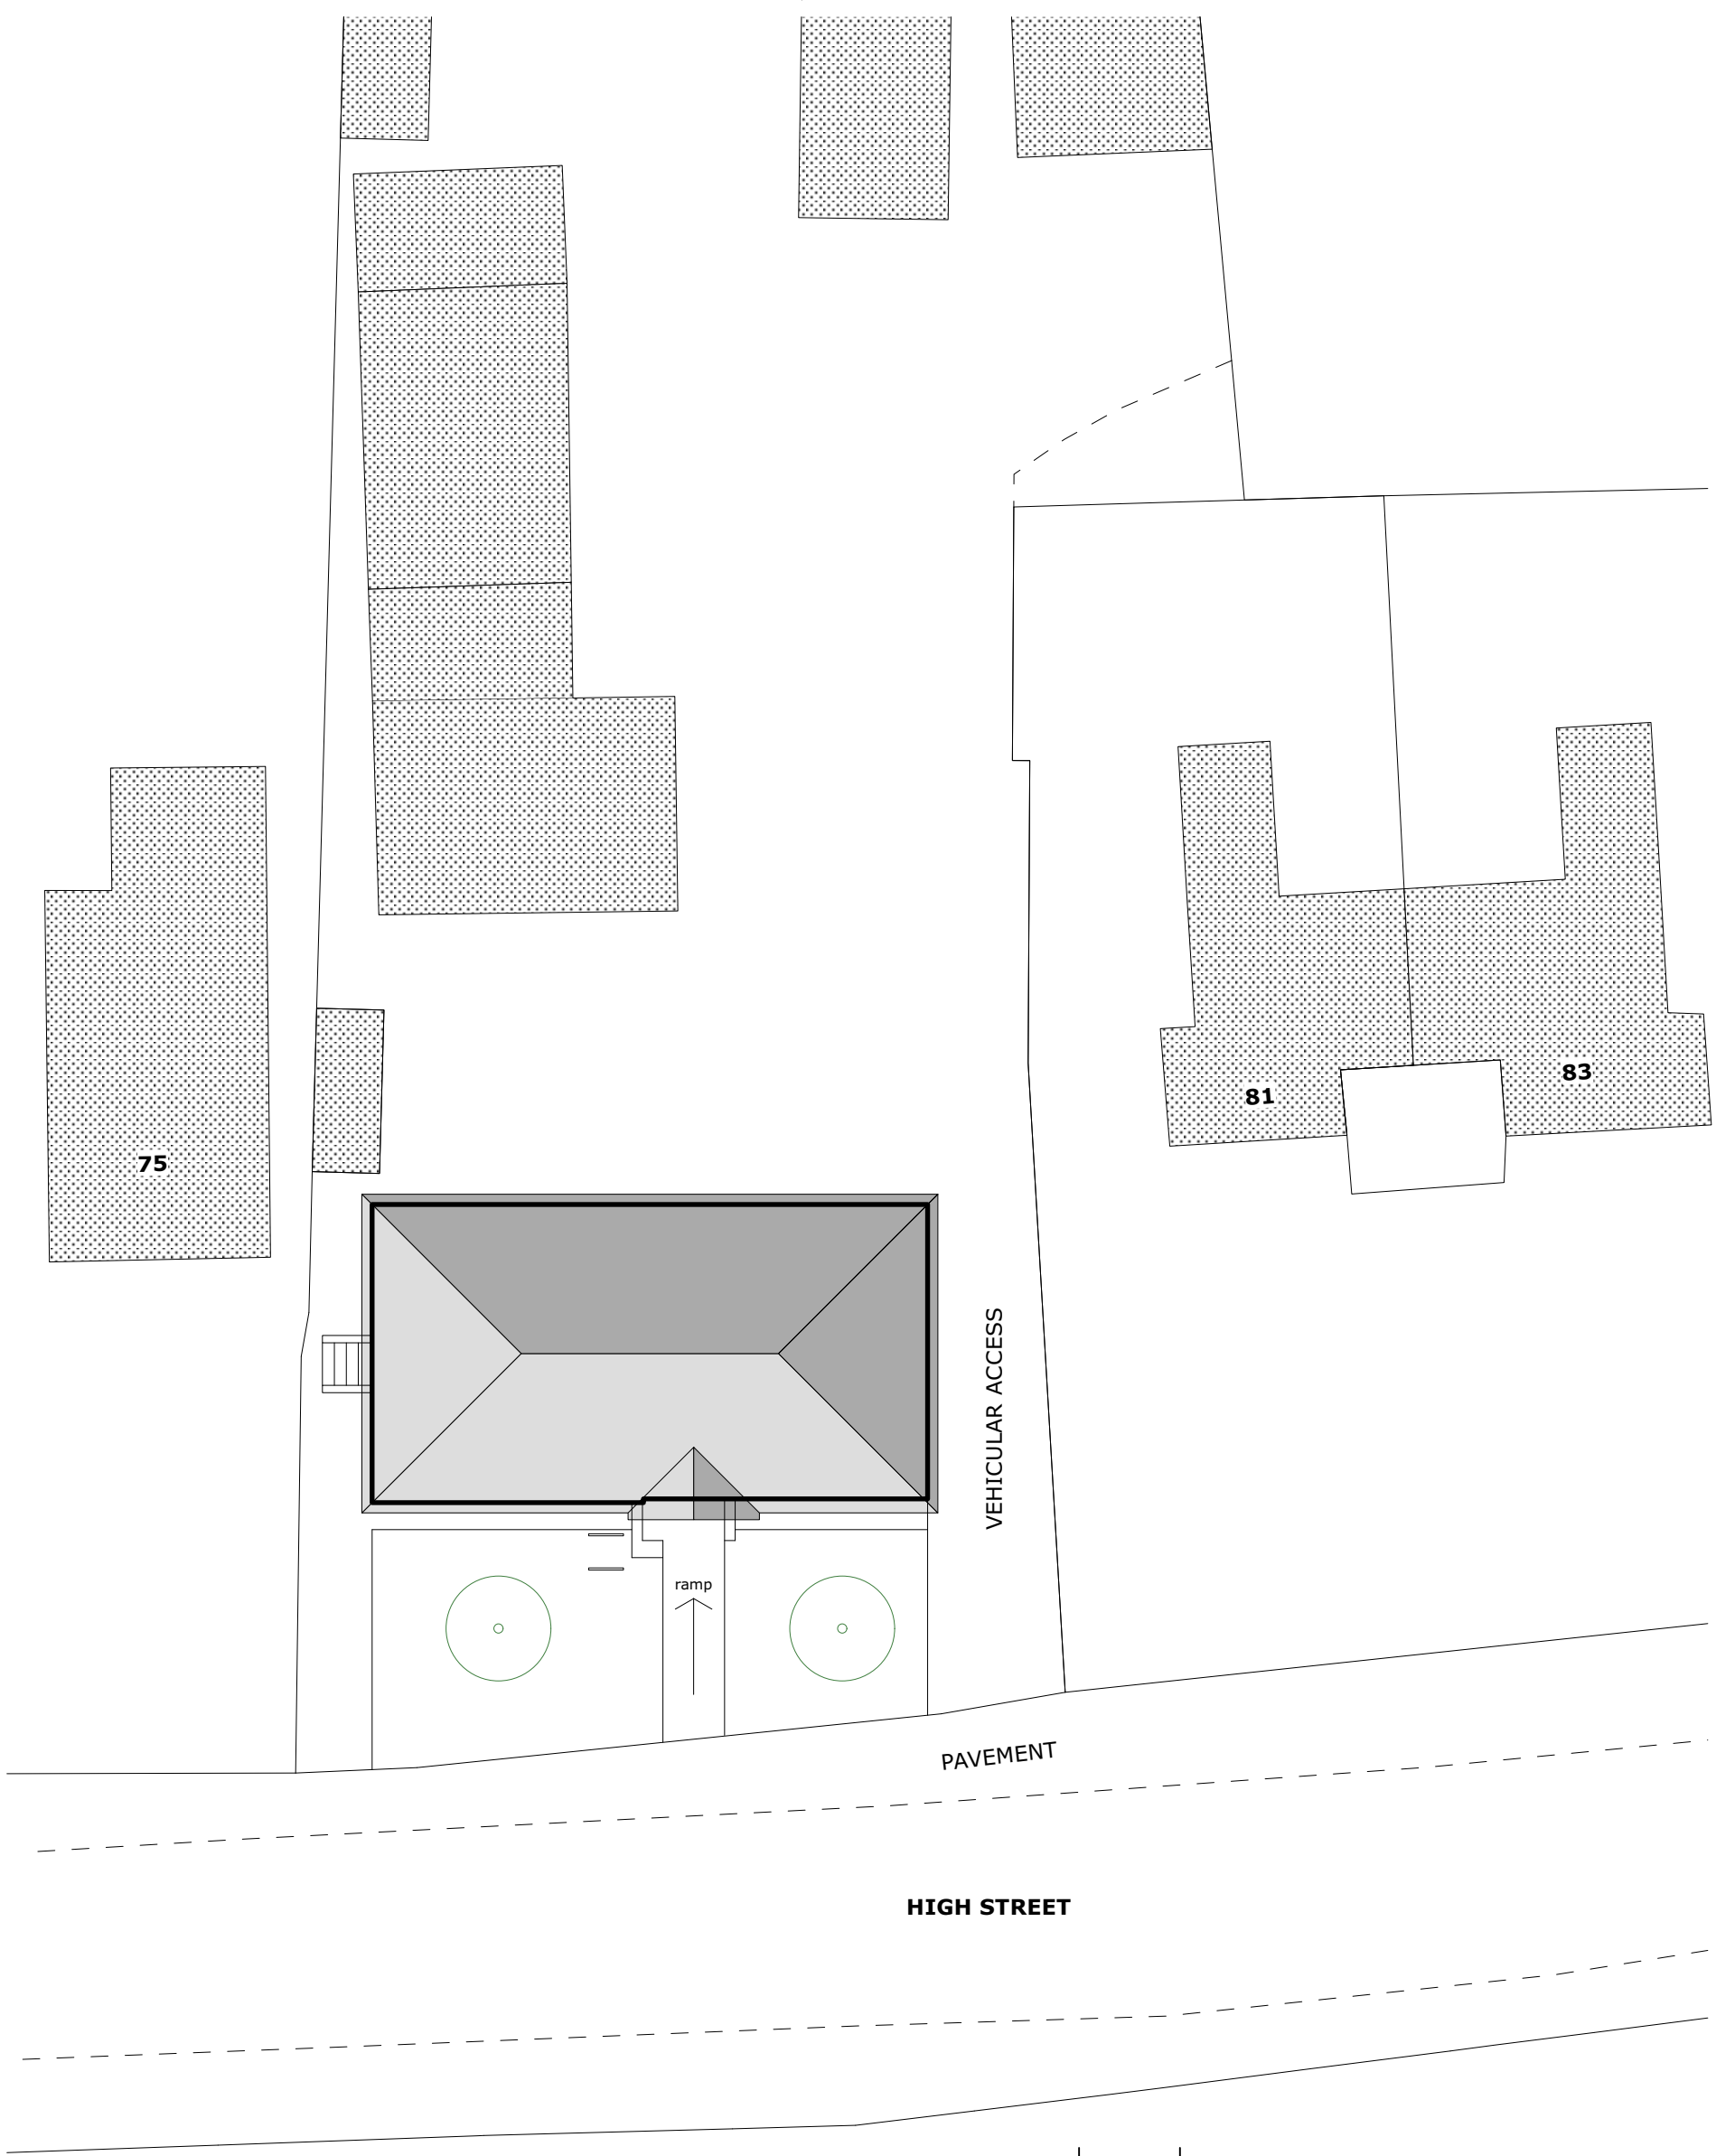


SITE PLAN
1:200

GENERAL NOTES

1. Dimensions are in millimetres (unless stated otherwise) and are to block or stud faces.
2. Drawings are not to be scaled, use figured dimensions only.
3. Notify the Architect of any discrepancies within the drawing and contact for clarification before proceeding.
4. All proprietary items to be fitted strictly in accordance with manufacturers instructions.
5. All works to be carried out in accordance with latest related British Standards and relevant codes of practice.

Rev	Date	Revision Description
Project Title		
WIVENHOE TOWN COUNCIL OFFICE REMODEL & EXTENSION		Scale AS SHOWN @ A2
		Project Ref. 3550
		Drawing Ref. TI-05
		Date Drawn JUNE 2022
		Drawn By IJ
		Checked By
EXISTING PLANS		

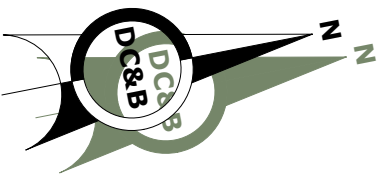

DUNCAN CLARK & BECKETT LTD
12A William's Walk, Colchester, Essex, CO1 1TS
T: 01206 578732
E: mail@dcbaarchitects.co.uk
W: www.dcbarchitects.co.uk

RIBA  

0 cm 1 2 3 4 5 6 7 8 9

TENDER ISSUE

COPYRIGHT: This drawing and any design hereon is the copyright of Duncan Clark & Beckett Ltd and may not be reproduced without their written consent.