



Site Plan 1:100

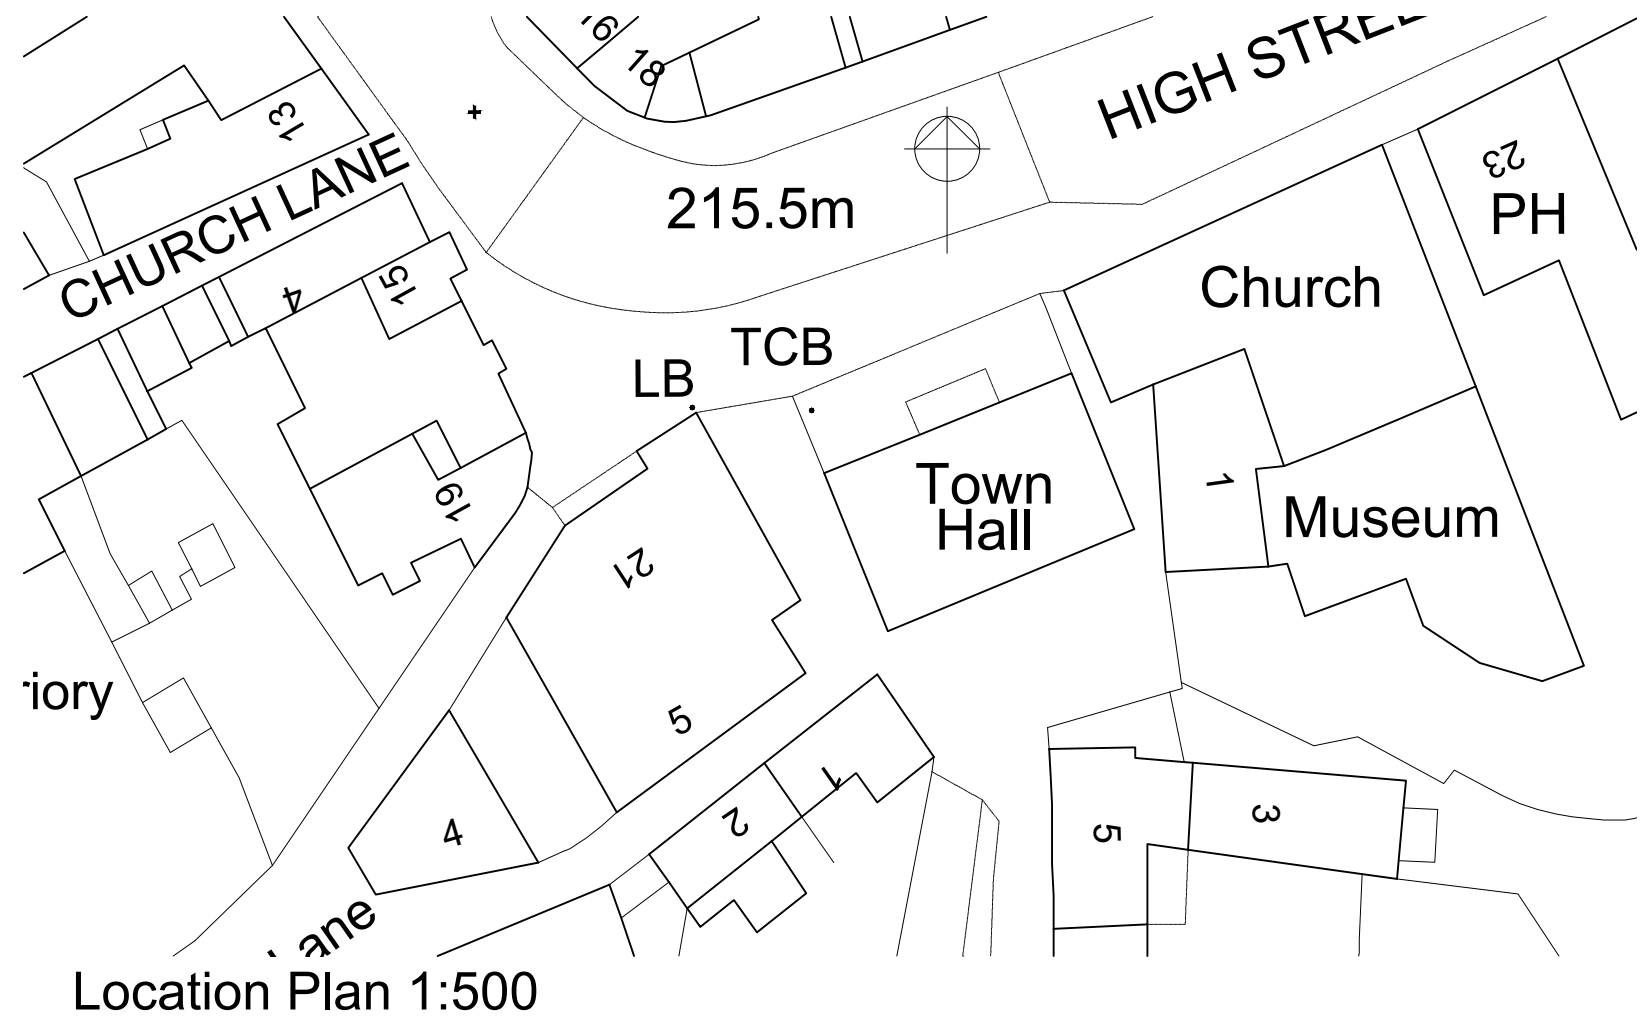

Location Plan 1:500

 

A Amendments for tender			
Rev	Description	Drawn By	Date
Client: Shaftesbury Town Hall		Drawn By: SF	
Dwg Title: Site & Location Plans		Checked By: BW	
Project: Shaftesbury Town Hall, High Street, Shaftesbury, Dorset.		Scale: 1:100 & 1:500 on A1	
		Date: 27/3/23	
Job No.: 5131	Dwg No.: W01	Revision: A	



ARCHITECTS | TOWN PLANNERS