




SECTION THRO BEAM 22
(SCALE 1:10)

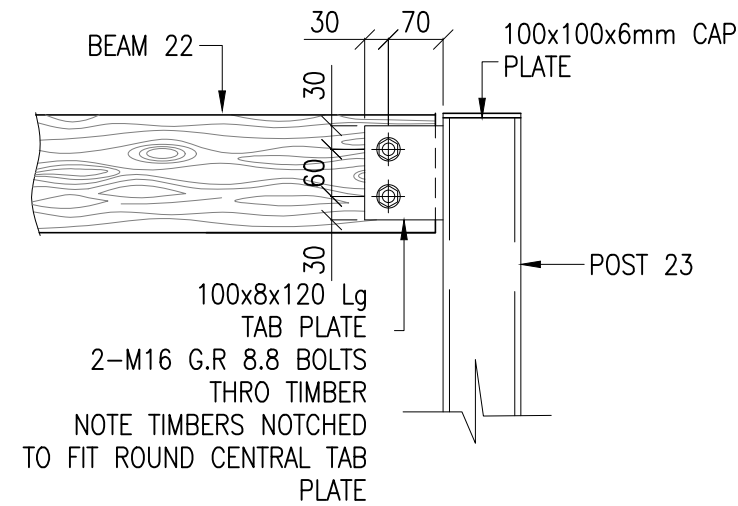


BEAM 22 CONNECTION
TO POST 23
(SCALE 1:10)

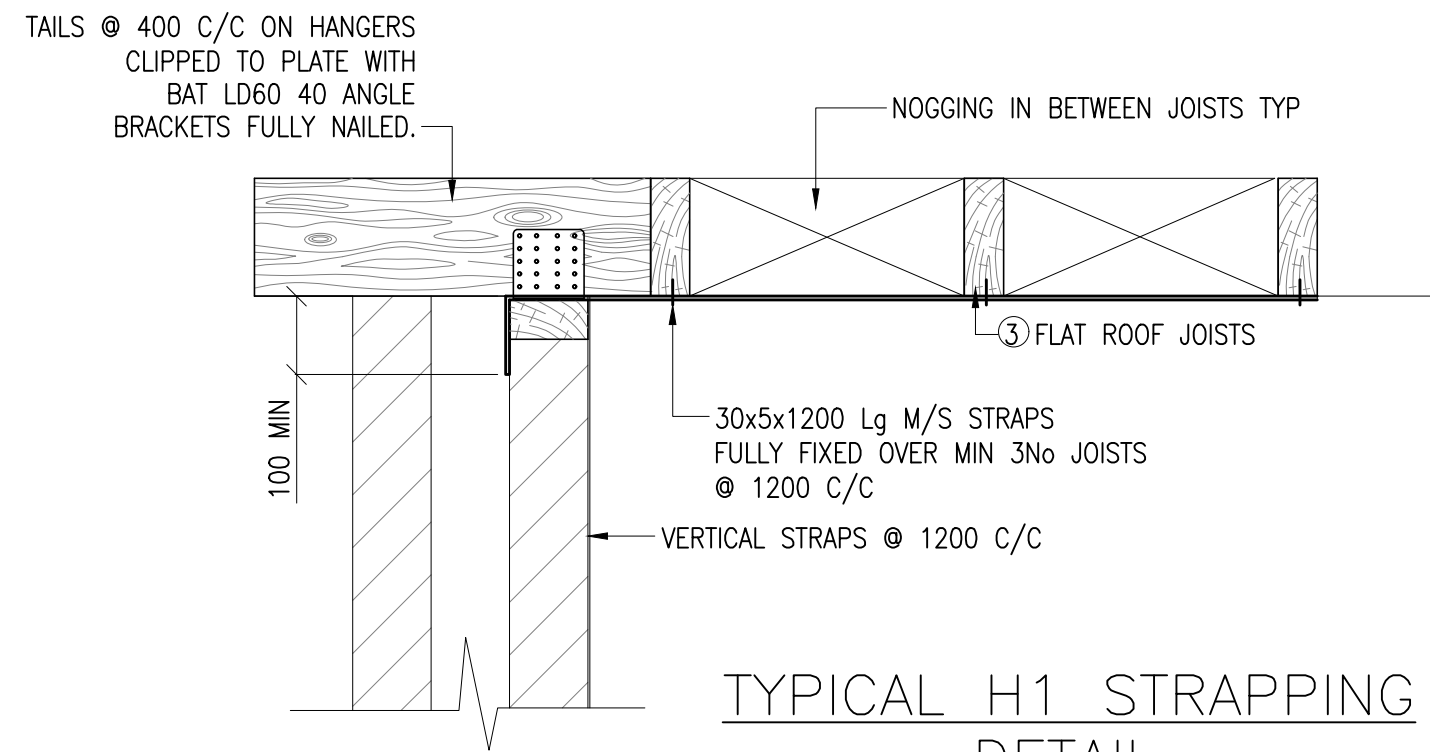

TYPICAL H1 STRAPPING
DETAIL
(SCALE 1:10)

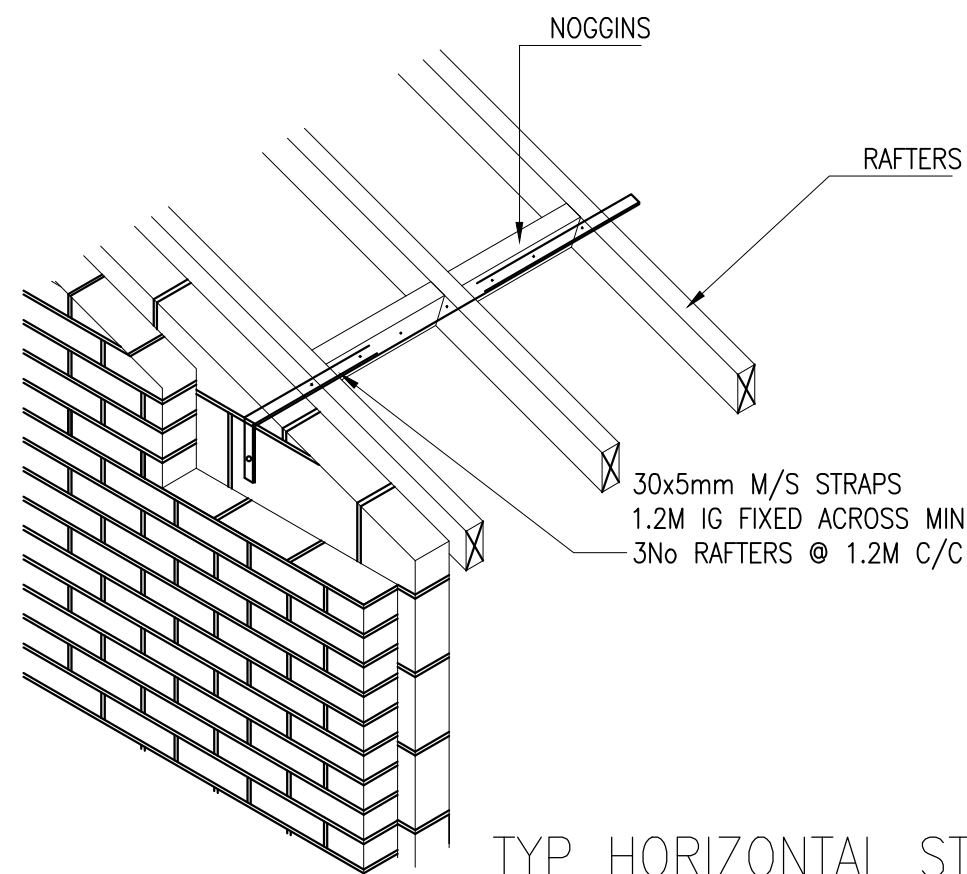


TYP HORIZONTAL STRAPPING
TO GABLE WALLS (H)
(SCALE 1:10)

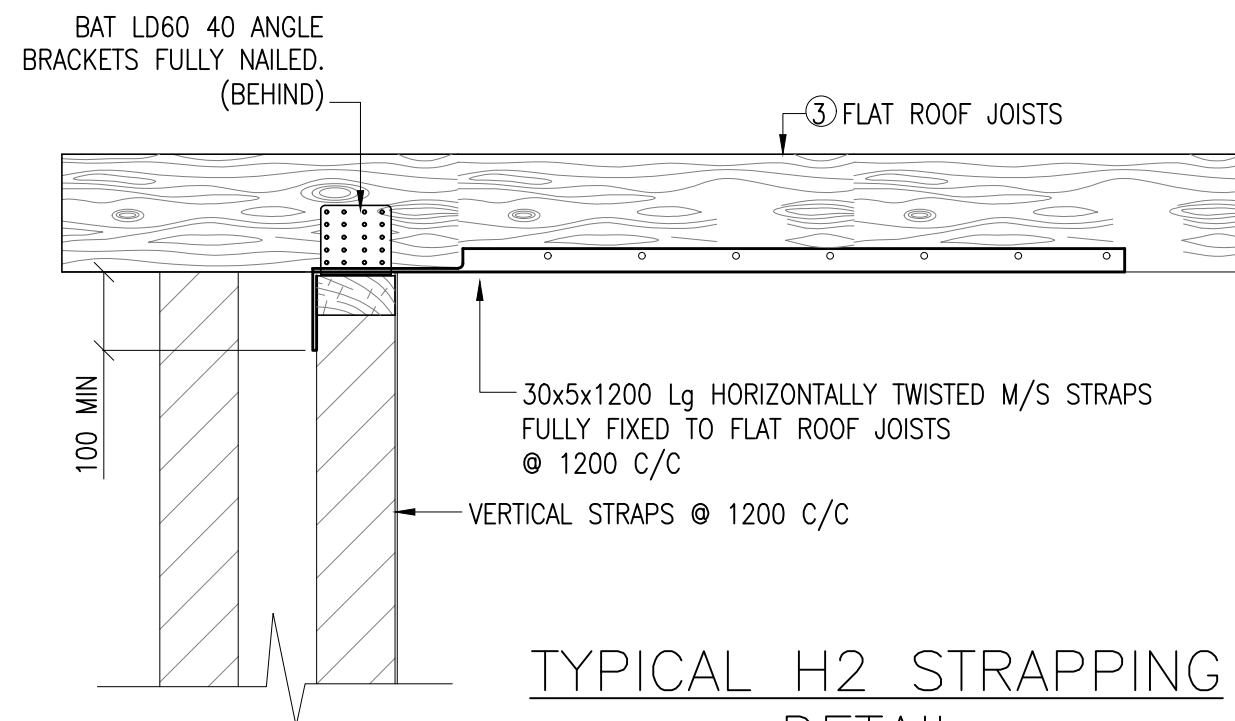


TYPICAL H2 STRAPPING
DETAIL
(SCALE 1:10)

DOUBLE SIDED 63mm TOOTH
PLATE CONNECTOR WITH 50mm
SQUARE PLATE WASHERS AND
M12 BOLTS @ 600 CTRS.

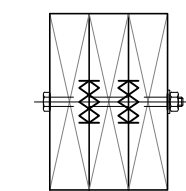


(3 TIMBERS)

 


(2 TIMBERS)

TYPICAL TIMBER CONNECTION DETAILS
(SCALE 1:10)

EXPAMET BAT MAXI SPEEDY
500 JOIST HANGER 32 NAILS
IN TOTAL.

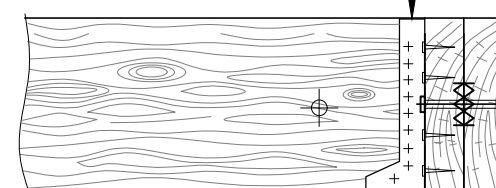

TYP. TIMBER-TIMBER
CONNECTION
(SCALE 1:10)

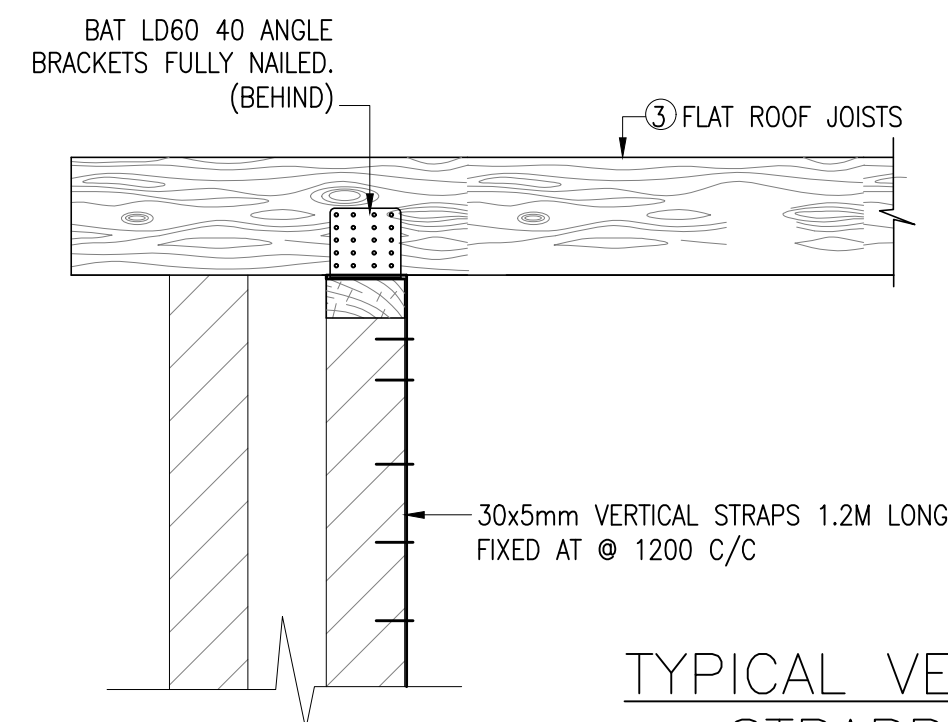

TYPICAL VERTICAL
STRAPPING
DETAIL
(SCALE 1:10)

DO NOT SCALE

NOTES

- All dimensions in mm unless noted otherwise.
- This drawing is to be read in conjunction with all relevant Architects drawings and Engineers specifications.
- All fabricated Structural Steelwork to comply with BS-EN 1090-1 & NSSS for building construction 5th Edition-CE Marking Version
 - CHS, RHS & SHS members to be Celsius 355.
 - All structural bolts G.R 8.8.
 - All other steel members S355.
 - All welds U.N.O 6mm continuous fillet.
 - Execution class = EXC2.
- Temporary works are the responsibility of the Contractor.
- Steelwork positions & lengths should be determined on site and not scaled from this drawing.
- Vertical 7 horizontal strapping has been provided to comply with a class 2a building.

REV	DATE	REVISION	DRW	CHK

PRELIMINARY

I.W.PRICE AND PARTNERS
STRUCTURAL & CIVIL ENGINEERING CONSULTANTS

TELFORD HOUSE
76 CHRISTCHURCH ROAD
RINGWOOD, HAMPSHIRE
BH24 1DR
TEL. 01425 473056
FAX. 01425 489566
E-MAIL: ashley@iwpri.com
WEB: www.iwpri.com



PROJECT No.	DRG No.	REV.
41-220	003	-

PROJECT WINCHELSEA SCHOOL, GUERNSEY ROAD POOLE.

TITLE GROUND FLOOR PLAN DETAILS

SCALE	DATE	DRAWN	CHECKED
SEE DRG.	JUNE 2020	A.SUTTON	BAJ