

NOTES:
FIGURED DIMENSIONS TO BE TAKEN IN PREFERENCE TO SCALED DIMENSIONS.
ALL DIMENSIONS TO BE CHECKED ON SITE.

MATERIALS KEY:

Composite Metal Cladding
Horizontal
Colour: Dark Grey

Composite Metal Cladding
Vertical
Colour: Light Grey


Shutter Doors:
Composite Metal Panel
Colour: Blue to Match MCGA Logo
Branding (RAL 5002)

Doors:
Metal Doors
Colour: Dark Grey to Match Cladding



Rainwater Goods:
Aluminum gutters and down pipes to
match cladding
Colour: Dark Grey

+0.00 Existing Levels


+0.00 Proposed Levels

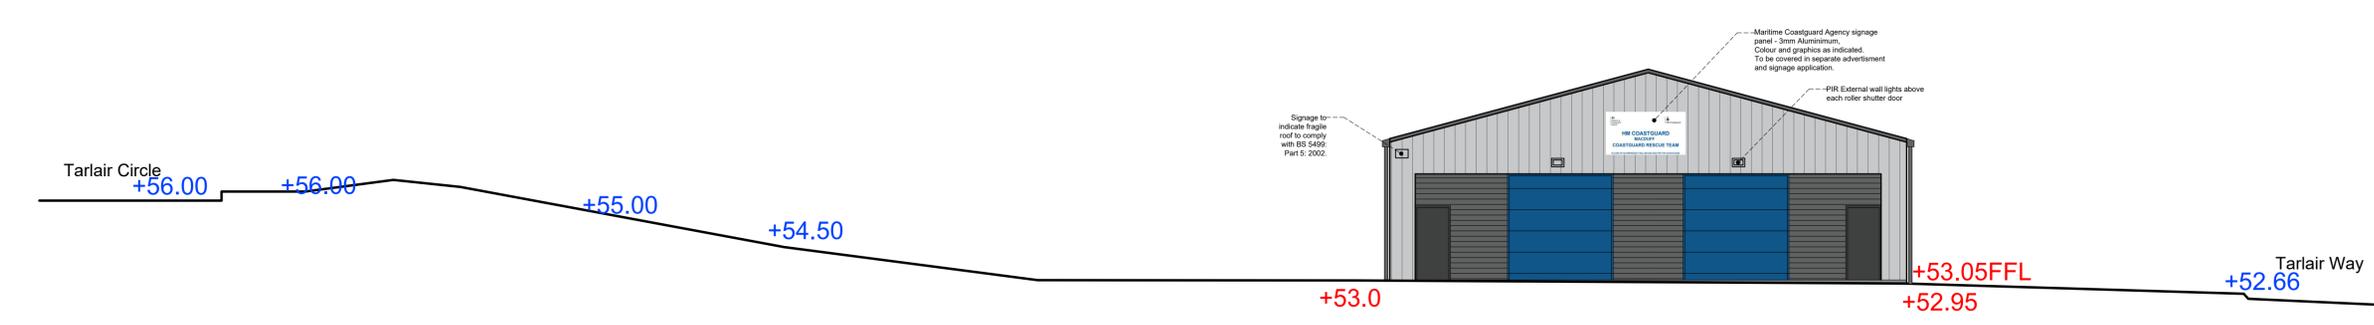


South East Elevation

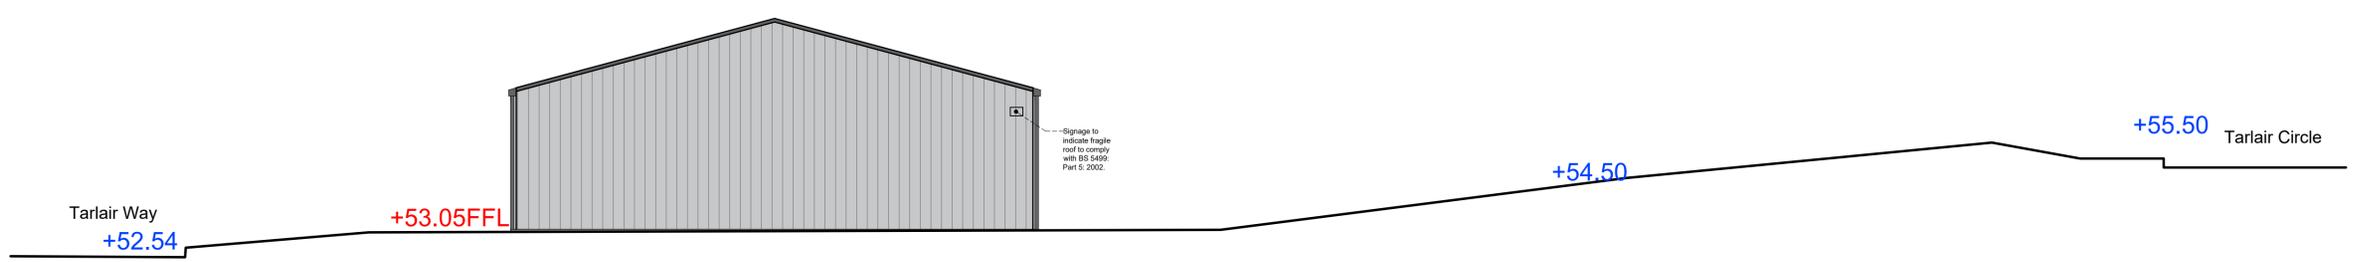 


North West Elevation

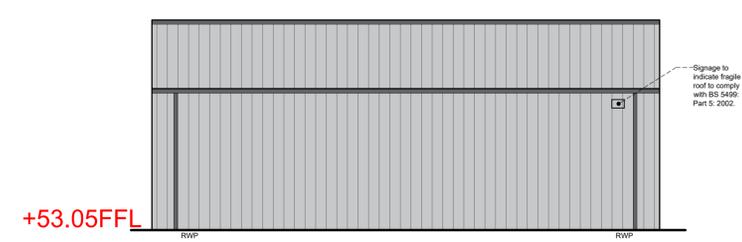

North East Elevation

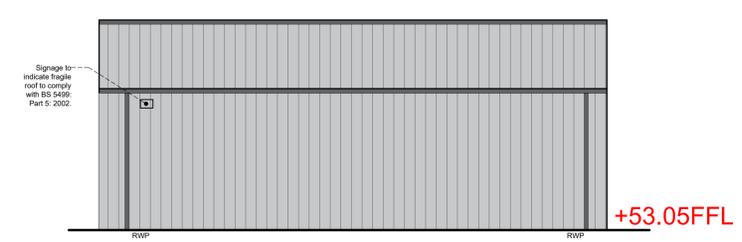

South West Elevation

 

Revision: A Date: 06.03.2020 Description: updated with fragile roof access signage			
 <p>GRAHAM SIBBALD</p> <p>Chartered Surveyors and Property Consultants</p> <p>233 St Vincent Street, Glasgow G2 5QY Telephone 0141 332 1194 Fax 0141 332 5914 Website: www.g-s.co.uk Email: cad@g-s.co.uk</p>			
Client MCGA (Maritime and Coastguard Agency)			
Project MCGA Regional Response Unit			
Address Plot 2 Macduff Industrial Estate Macduff			
Drawing Title Proposed Elevations			
Department No. GB_11804	Drwg No. 104	Revision A	Sheet Size 1/100 @A1
Aims No. 2019-01-0110		Drawing Status Tender*	
Drawn By AC	Checked By AD	Date 22.11.2019	