




Floor Plan

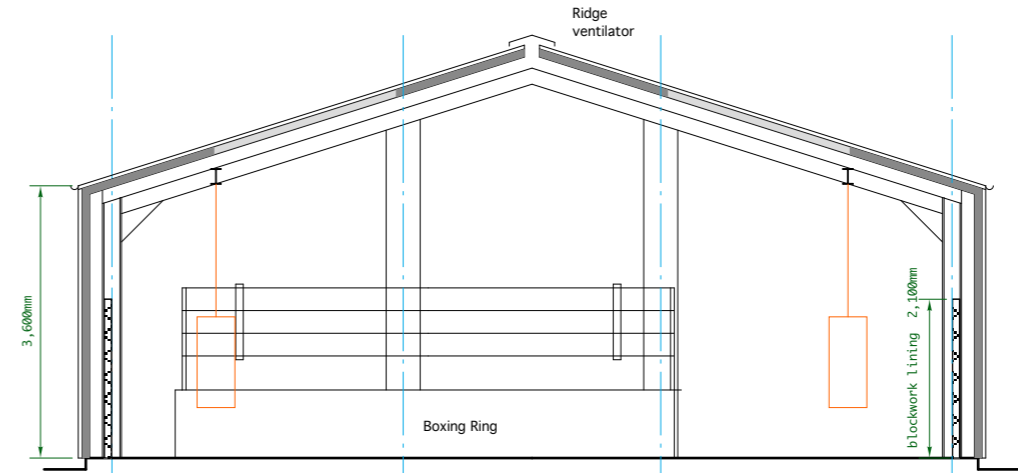


Section A-A

 


Notes: Finishes:
 : Roof: grey fibre cement;
 polycarbonate rooflights
 Walls and flashings - plastisol coated
 profiled steel sheet.
 Doors: Flush faced powder coated
 steel

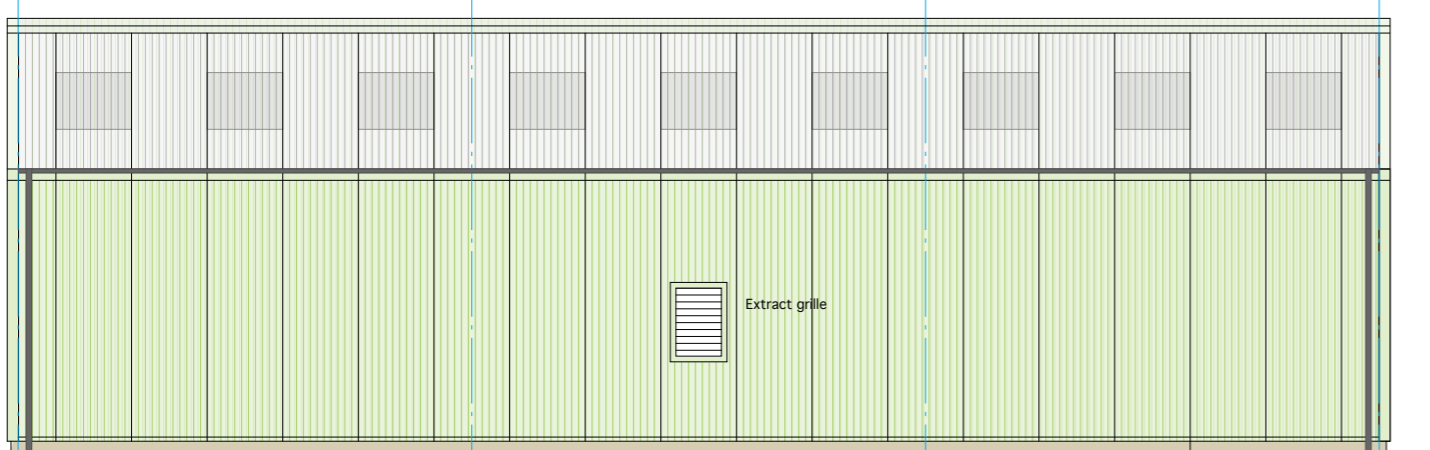


North Elevation

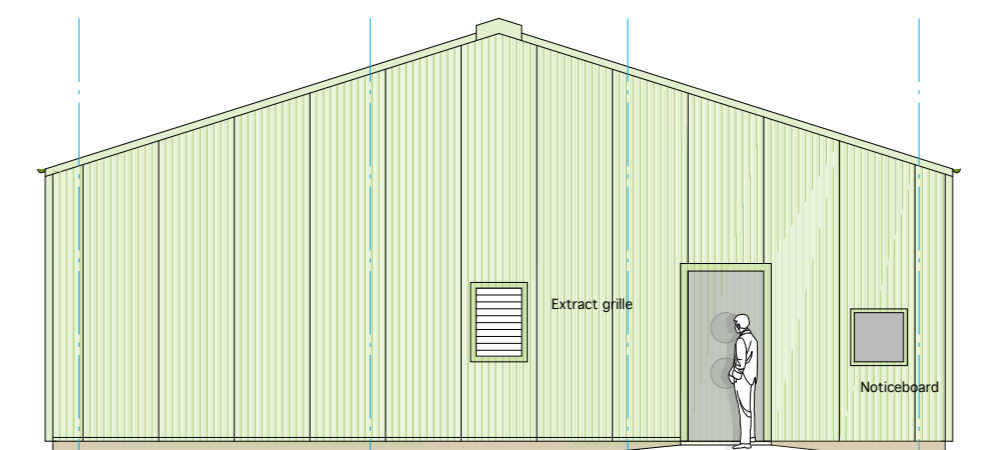

West Elevation

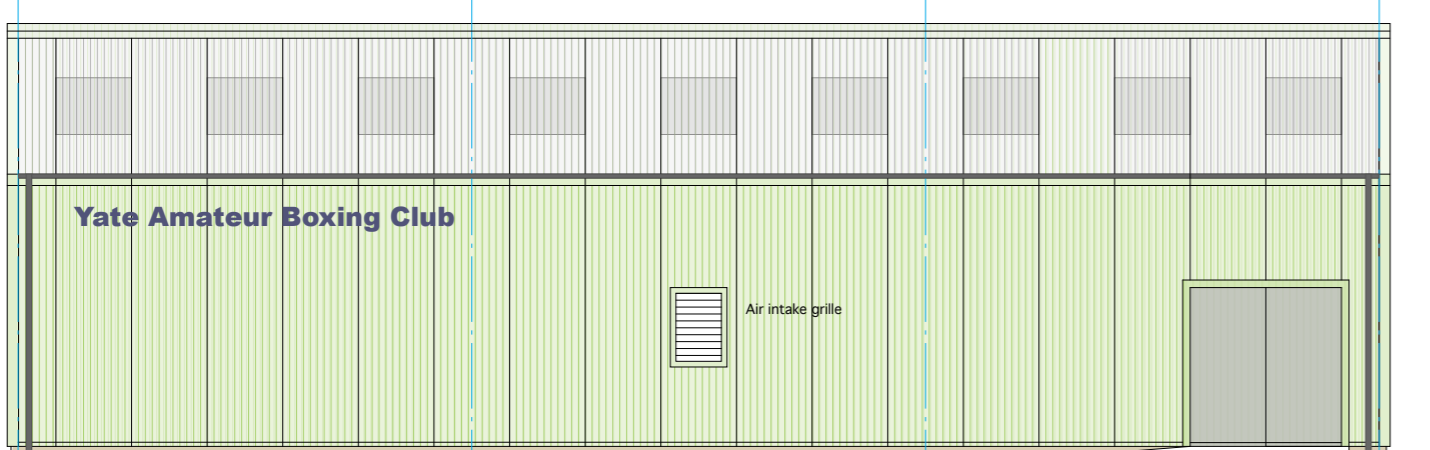

South Elevation

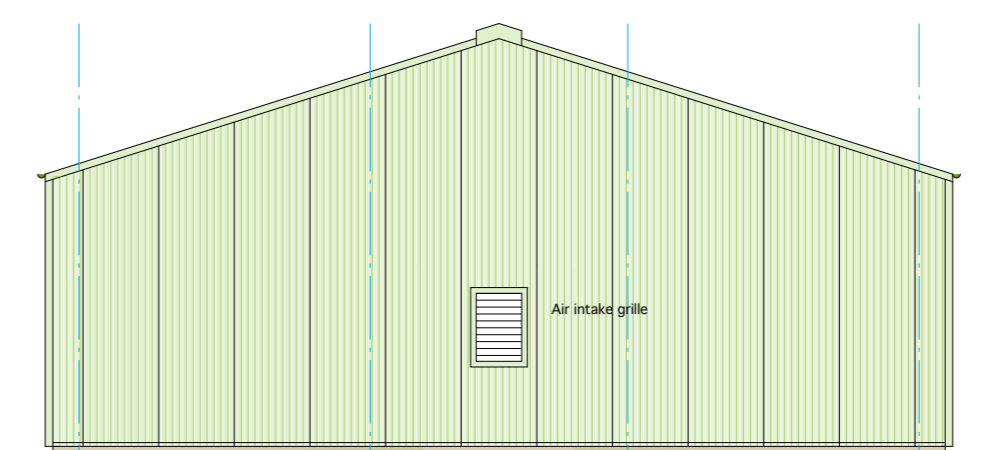

East Elevation

Rev: -

Issue
 Date: **May 2019**
 Project: **Yate Boxing Club
 Relocation Project**

Title: **Plan, section and
 elevations as proposed**

Drawn: **CA** Checked: **BB**
 Scale: **1:50 at A1 (1:100 at A3)**
 Drawing: **1234-03**

ASKEWCAVANNA
 Architects
 14 Backfields Lane,
 Bristol BS2 8QW
 T: 0117 9244606