


PROPOSED PART SITE PLAN ALTERATIONS
TO BUND + NEW PATH.
Scale 1:100

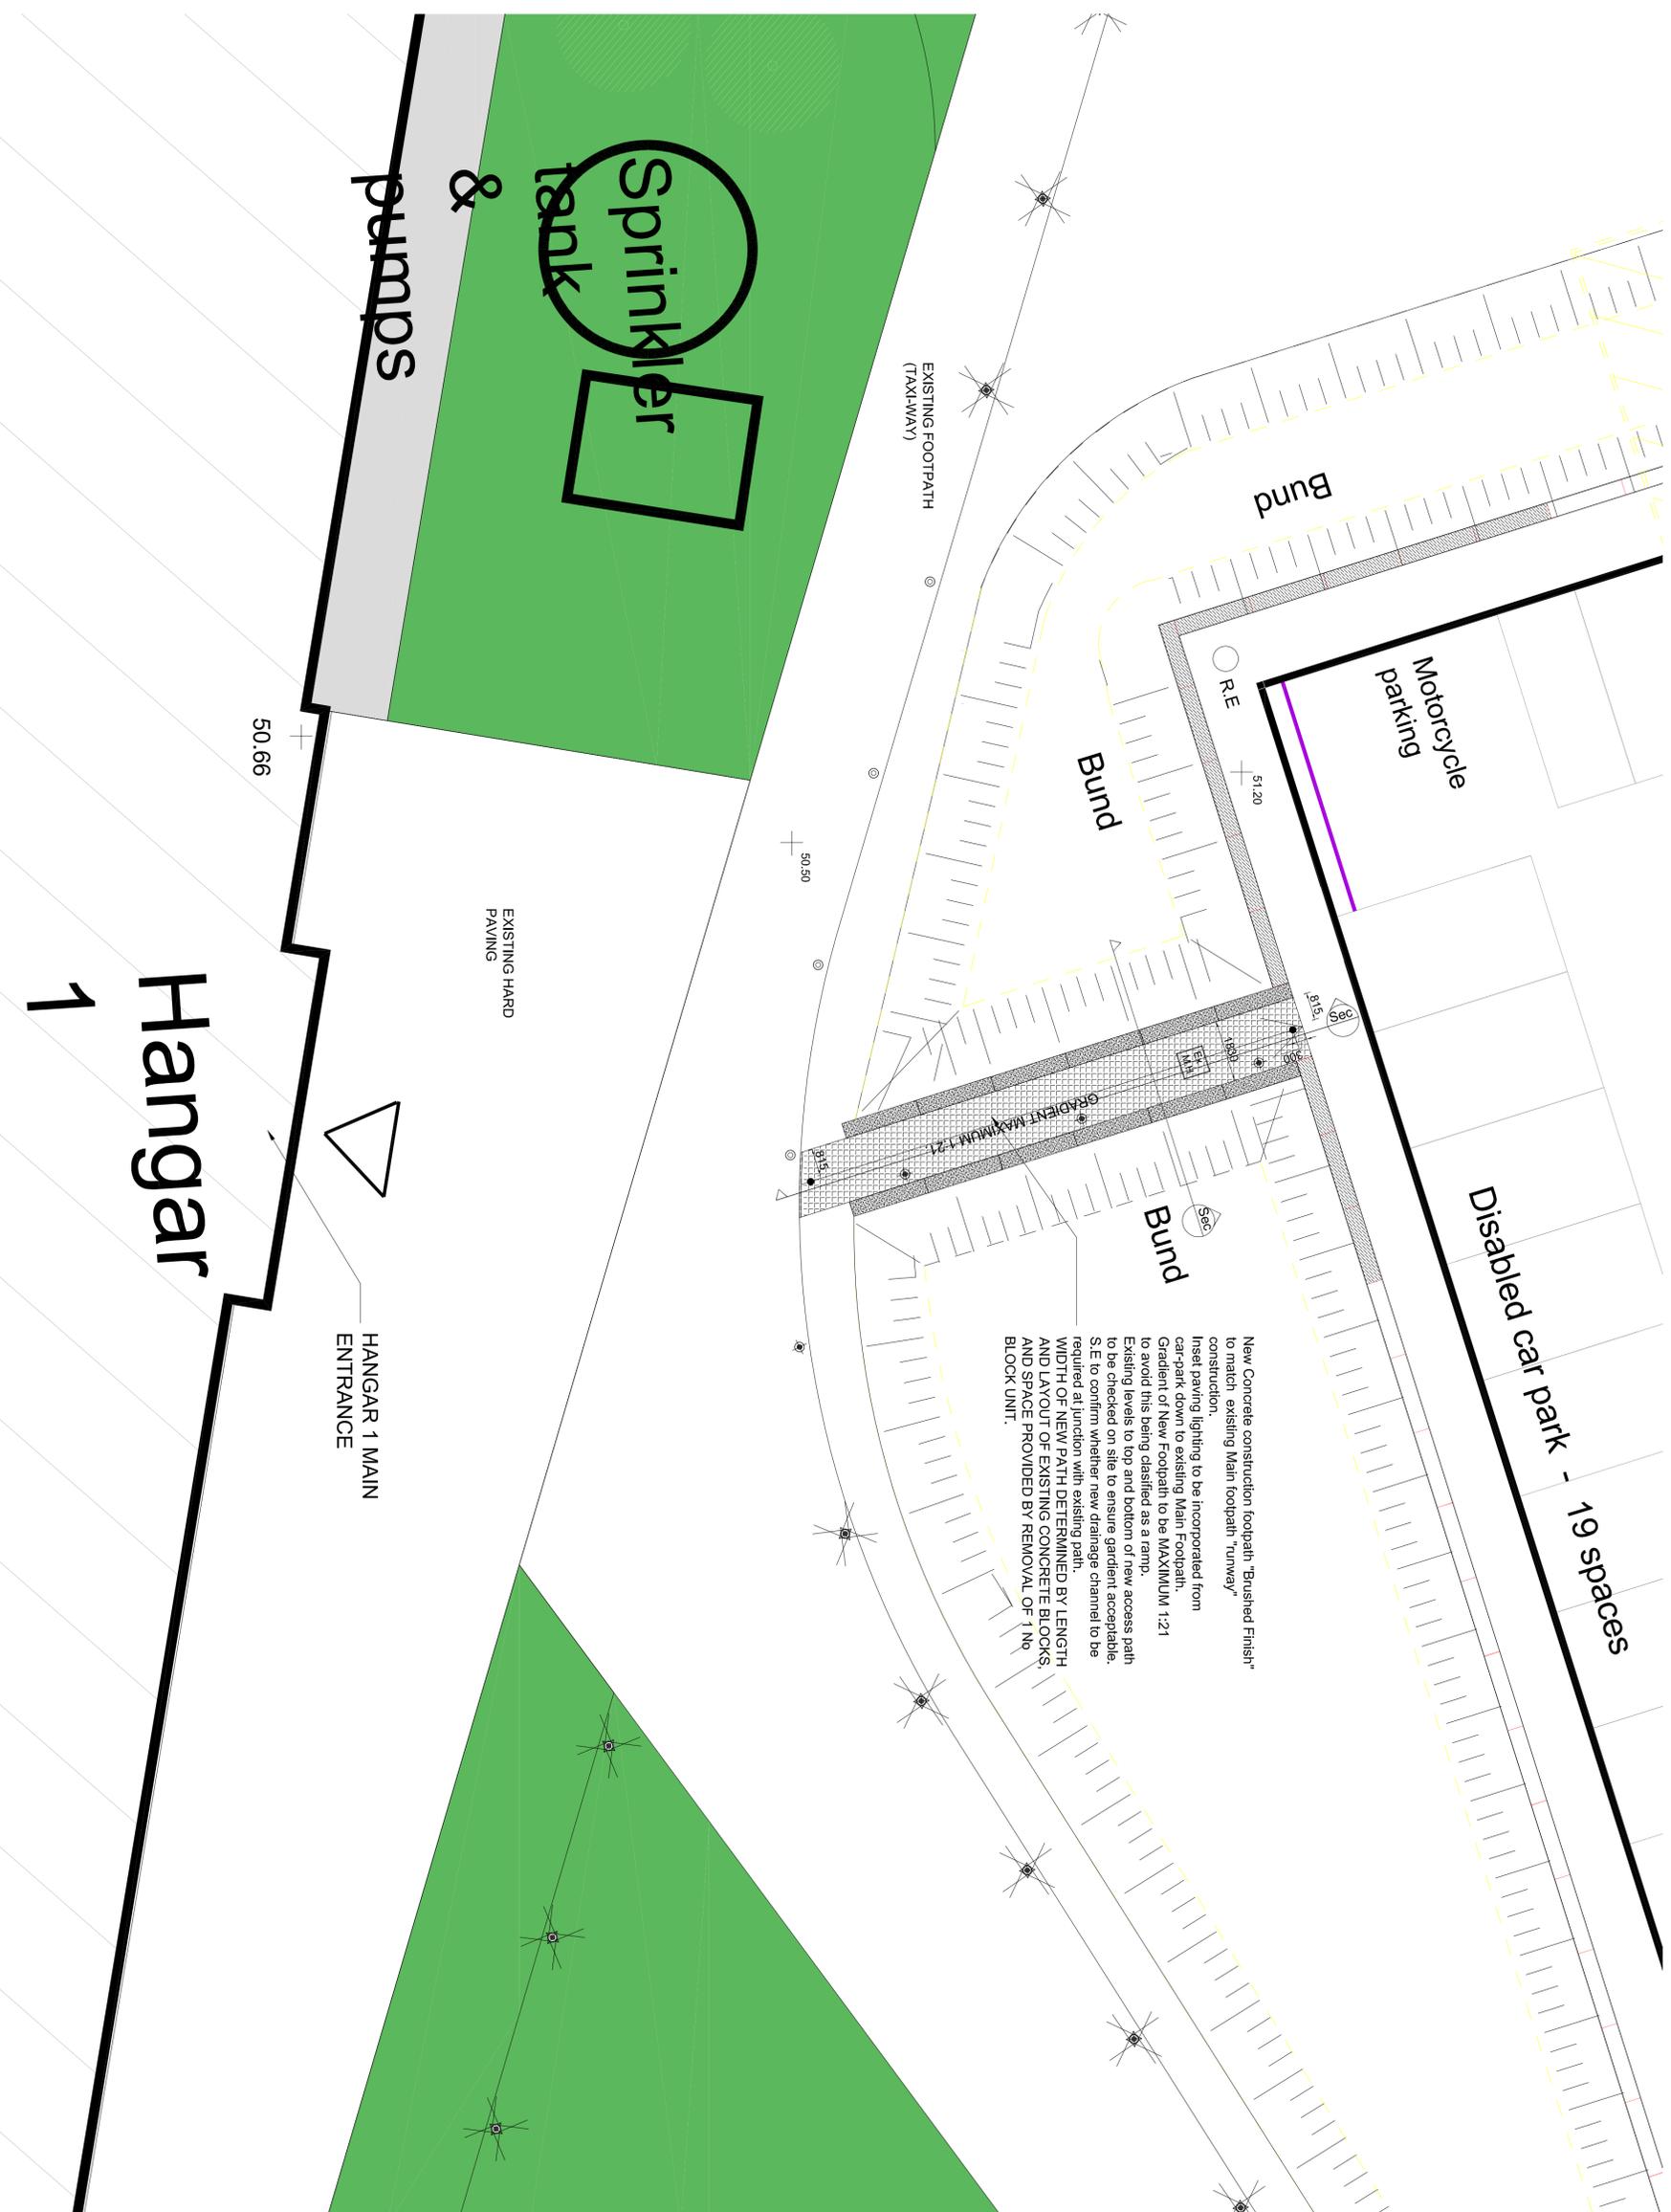

T1 29.03.20 Tender Status Issue
P1 16.05.19 Initial Issue for Client Comments
Rev. Date Details
Issued for: **TENDER STATUS**

Project Client: **RAF HENDON MUSEUM**
Project No: **IALN160076**
Draw No: **DE-BD-02**
Rev: **T1**
Scale: **1:100 @A1**

Project: **BUND ALTERATIONS + NEW FOOTPATH.**
Drawing: **Site Plan on New Path**
Scale: **1:100 @A1**
Drawn By: **PA** Date: **03-19**
Checked By: **NE** Date: **03-19**

NORR
Tennyson House, 159-165 Gt. Portland Street, London, W1W 5PA
T: +44 (0)20 7580 0400
WWW.NORR.COM

Contributors must seek the required permission before any use of the
© NORR CONSULTANTS LIMITED. All Rights Reserved. Confidential Company