




NORTH ELEVATION

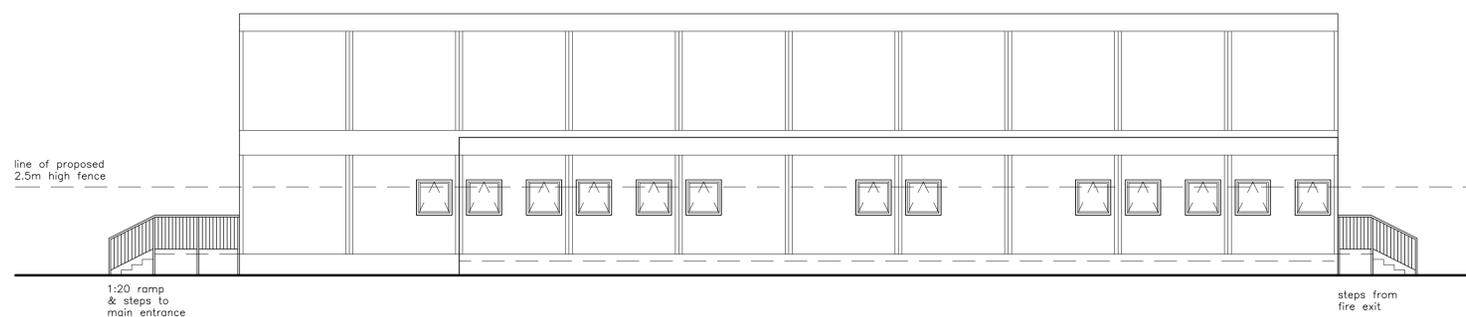

WEST ELEVATION

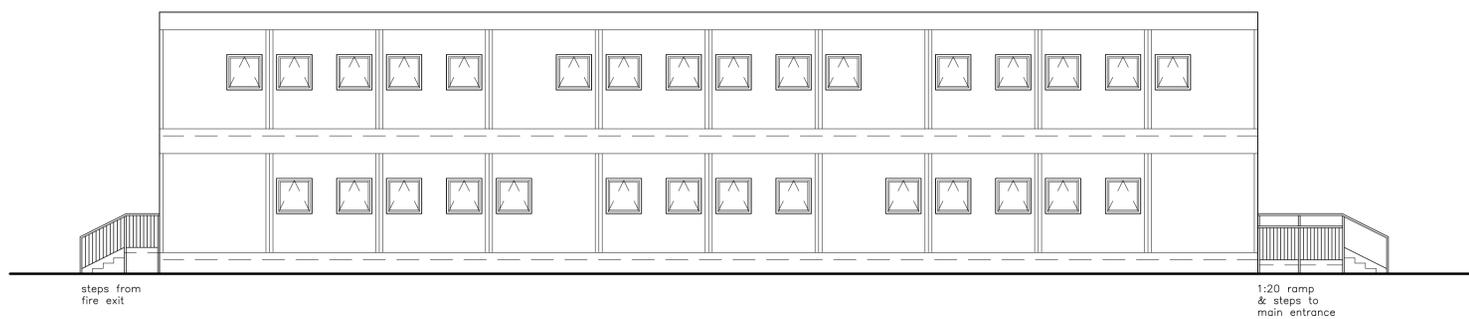

EAST ELEVATION

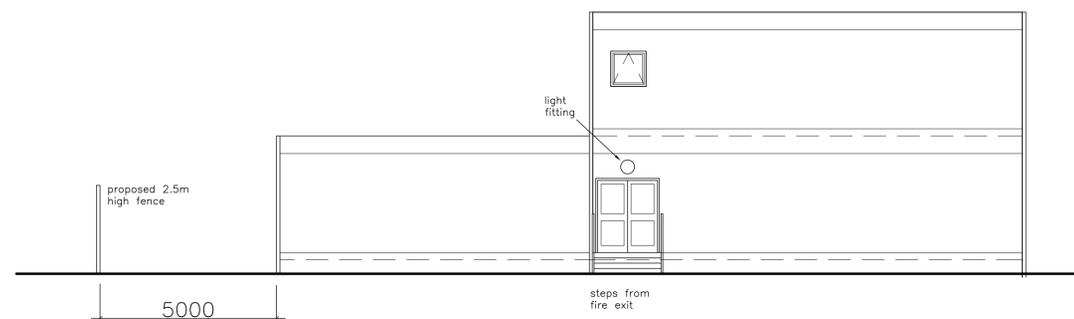

SOUTH ELEVATION



PRELIMINARY

mackenzie wheeler

ARCHITECTS & DESIGNERS

11-13 Boteman's Row, Shoreditch, London EC2A 3RH
T +44 (0)20 7739 6279 www.mackenziewheeler.co.uk

Client
Turner & Townsend

Project
Turing House Free School
Clarendon School Temporary Site

Drawing
**PROPOSED
ELEVATIONS**

Drawing No.	Rev
1284/CL/150	/

Scale	Size	Drawn	Date
1:100	A1	PG	Feb 18

ALL DIMENSIONS, SETTING OUT AND LEVELS MUST BE CHECKED ON SITE AND NOT SCALED OFF THIS DRAWING BEFORE ORDERING AND STARTING WORK ON SITE
© MACKENZIE WHEELER