


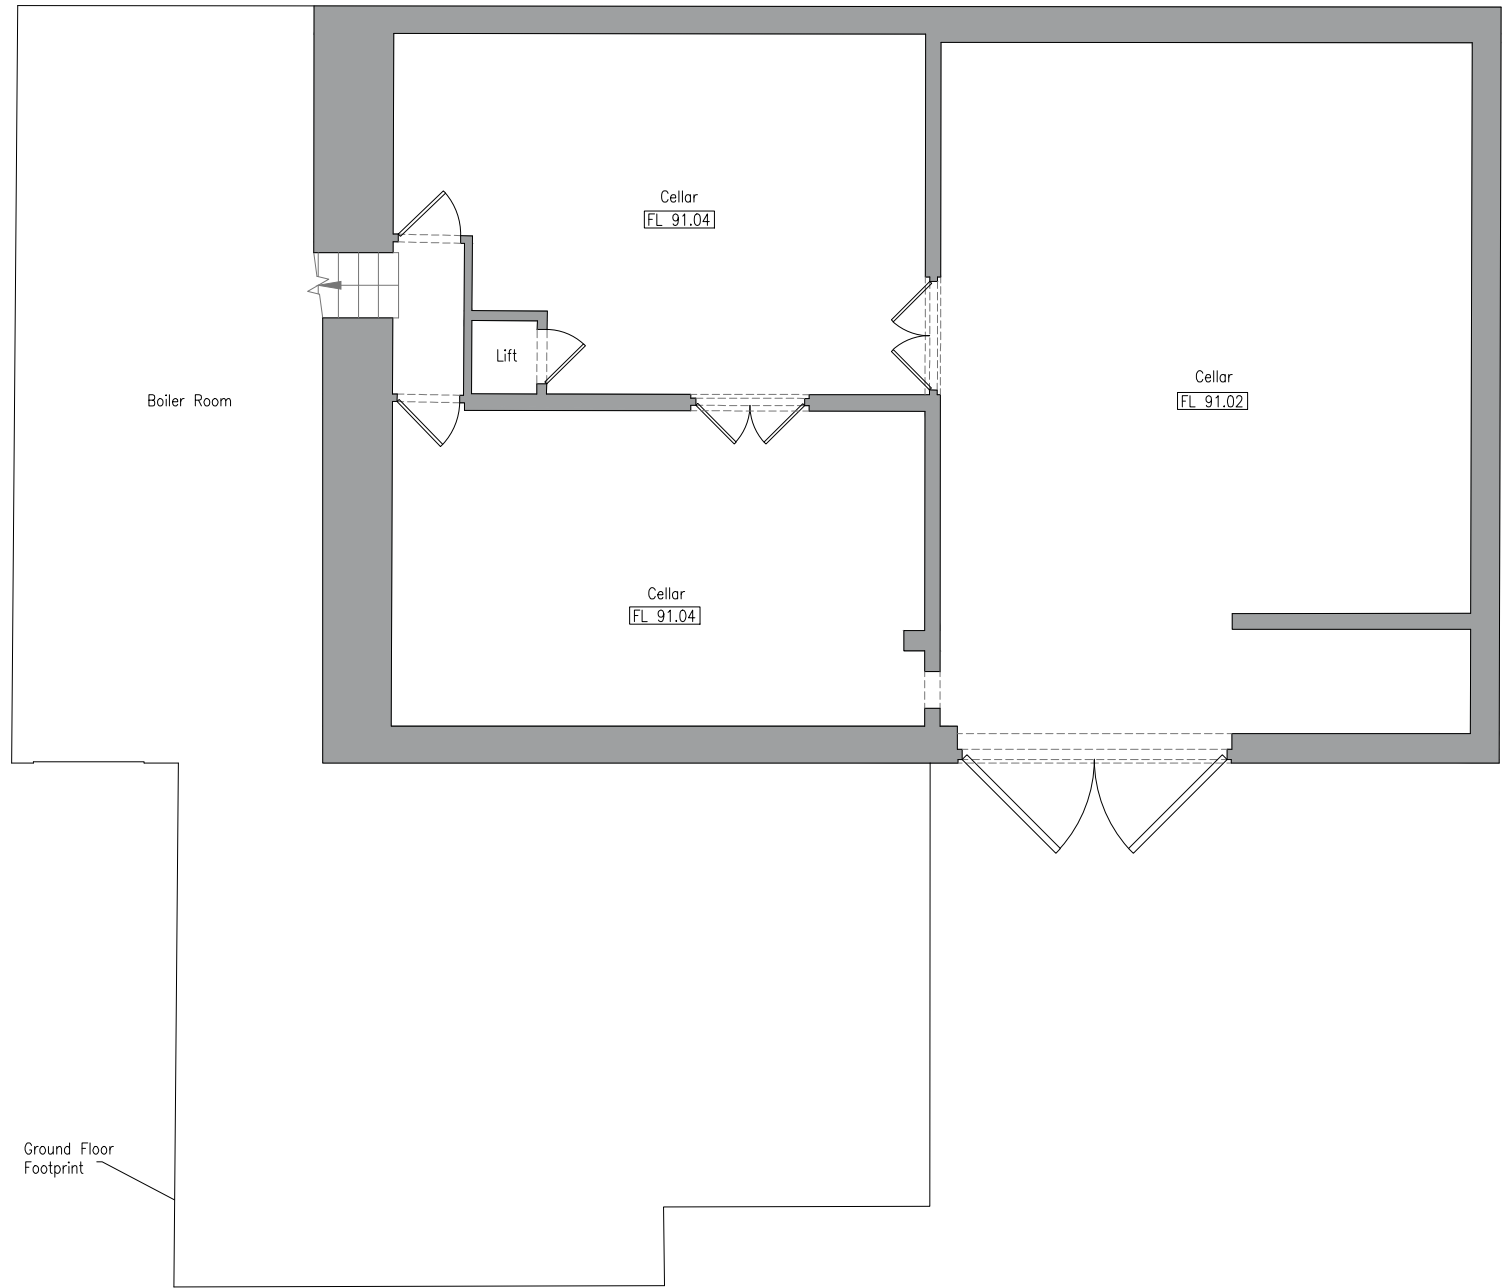


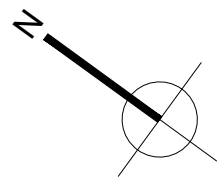

CELLAR FLOOR PLAN 1:100@A1

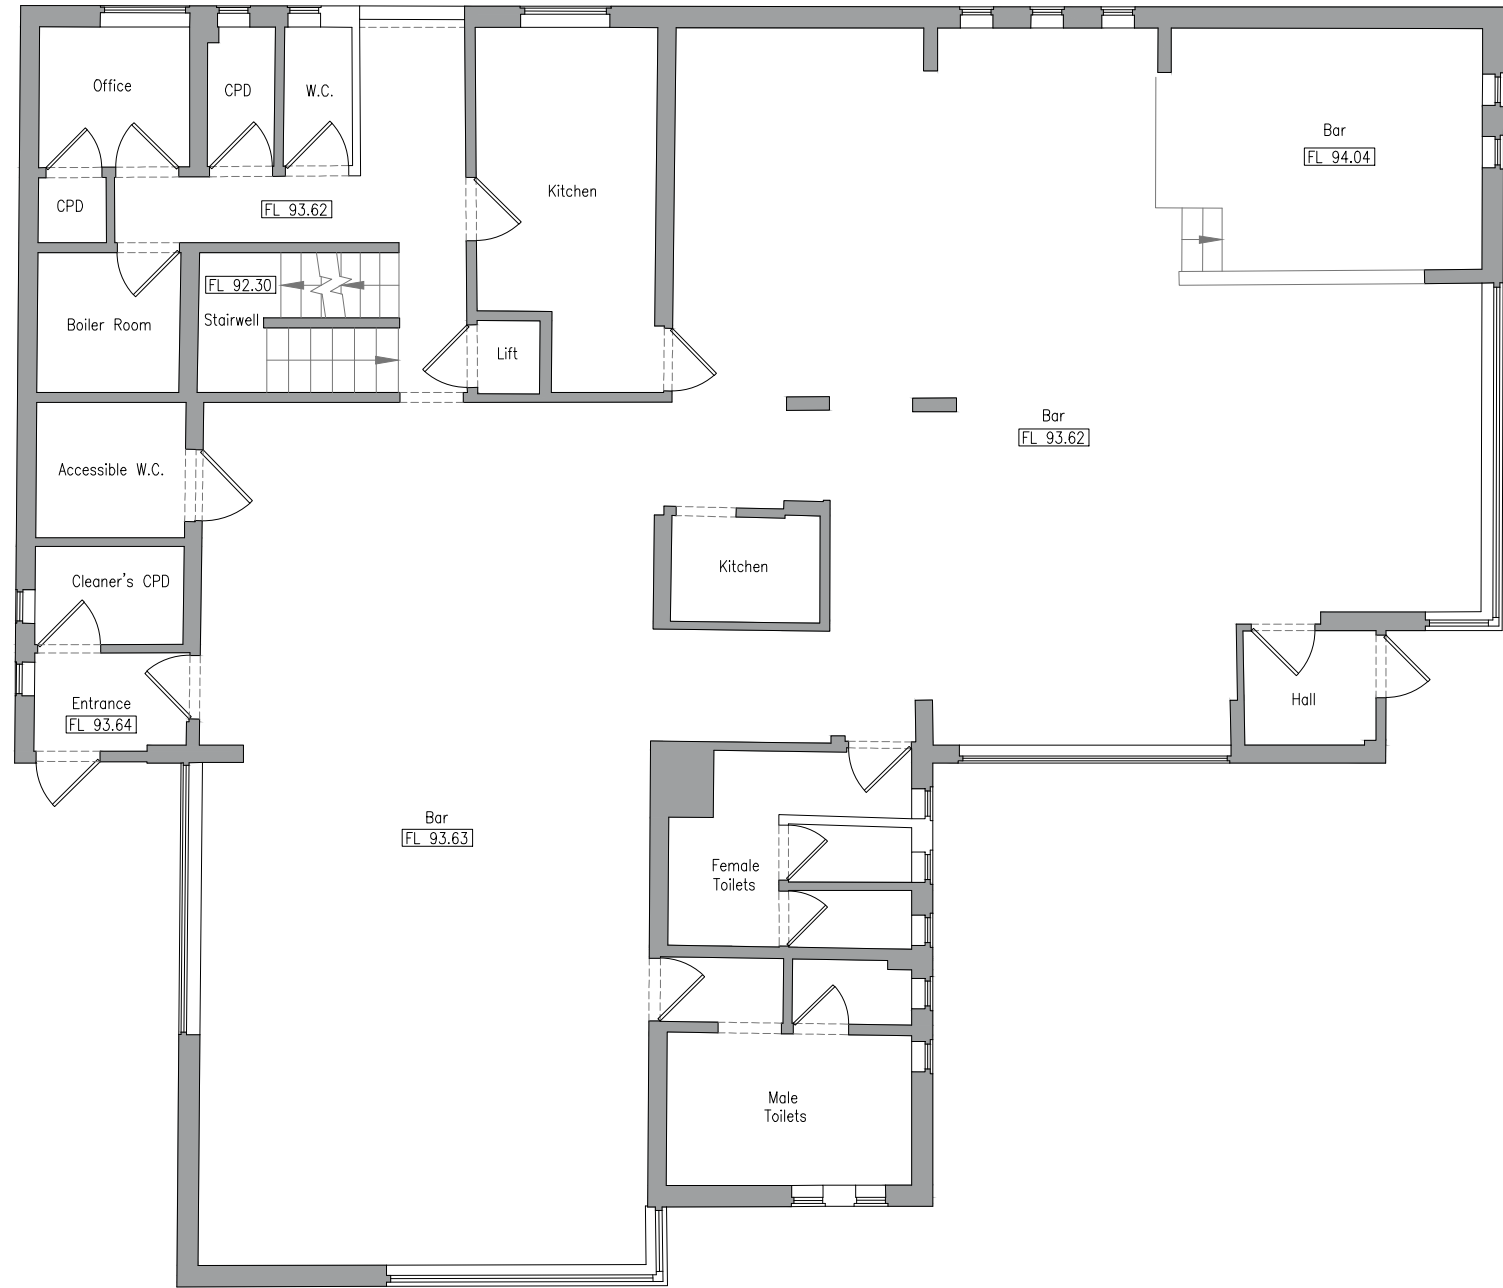

GROUND FLOOR PLAN 1:100@A1

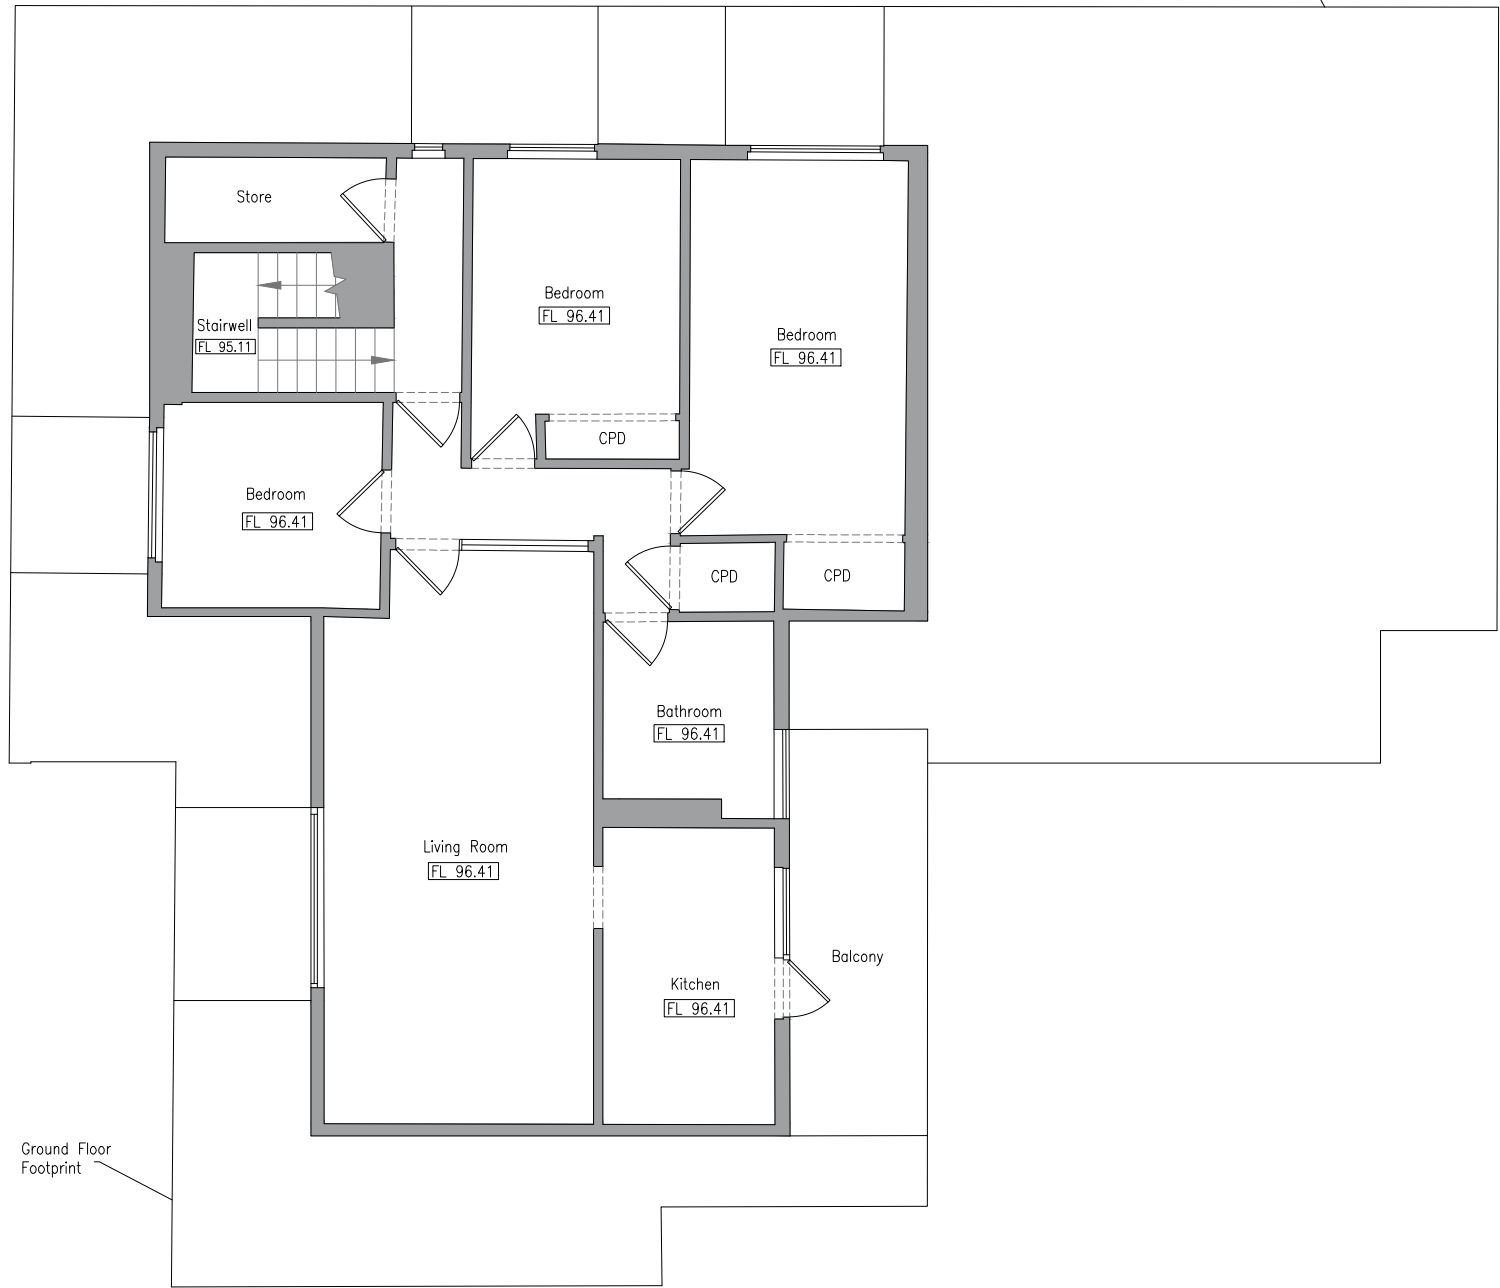

FIRST FLOOR PLAN 1:100@A1

NOTES:

This drawing/design is for use solely in connection with the project.



This drawing/design is the copyright of STENTON OBHI ARCHITECTS LTD and must not be reissued, loaned or copied without written consent.

All dimensions/setting out to be checked on site by the contractor before construction proceeds. Use written dimensions only, do not scale from drawing.


This drawing is to be read in conjunction with all construction status information relevant to the project. Any apparent discrepancy to be brought to the attention of STENTON OBHI ARCHITECTS LTD.

Status: PL - Planning P - Preliminary T - Tender
C - Construction R - Record


Legend:		
Abbreviated Features:	Symbols:	
AB Air Brick	LI Light	Radiator
B Ballard	O/F Overflow Pipe	Light
C/B Close Boarded	P Post	Emergency Light
C-H Chit to Head	P/C Pitched Ceiling	Strip Light
C/L Chain Link	P Pipe	Wall Mounted Light
CL Ceiling Level	P/R Pitched Roof	Mains Point
CPD Cupboard	P/W Post & Wire	Blank Plate
CR Crown Fast Level	RD Roller Door	Light Switch
DH Door Height	RE Rodding Eye	Pendant Switch
DI Drain	RWP Rainwater Pipe	Isolator Switch
FE Fire Exit	SD Sliding Doors	Alarm Bell
F-C Floor to Cill	SCL Suspended Ceiling Level	Fire Alarm Push
FL Floor Level	SP Spring Point Level	Smoke Detector
FW Fault Water	S/P Soil & Vent Pipe	Alarm Panel
MH Manhole	SW Surface Water	Thermostat
C Gully	US Underside	Fuse Box
I/C Inspection Chamber	U/L Unable To Lift	Electric Box
I/L Invert Level	VP Vent	Header
I/R Iron Ratings	V Vent	Water Stop Top
		Overhead Features

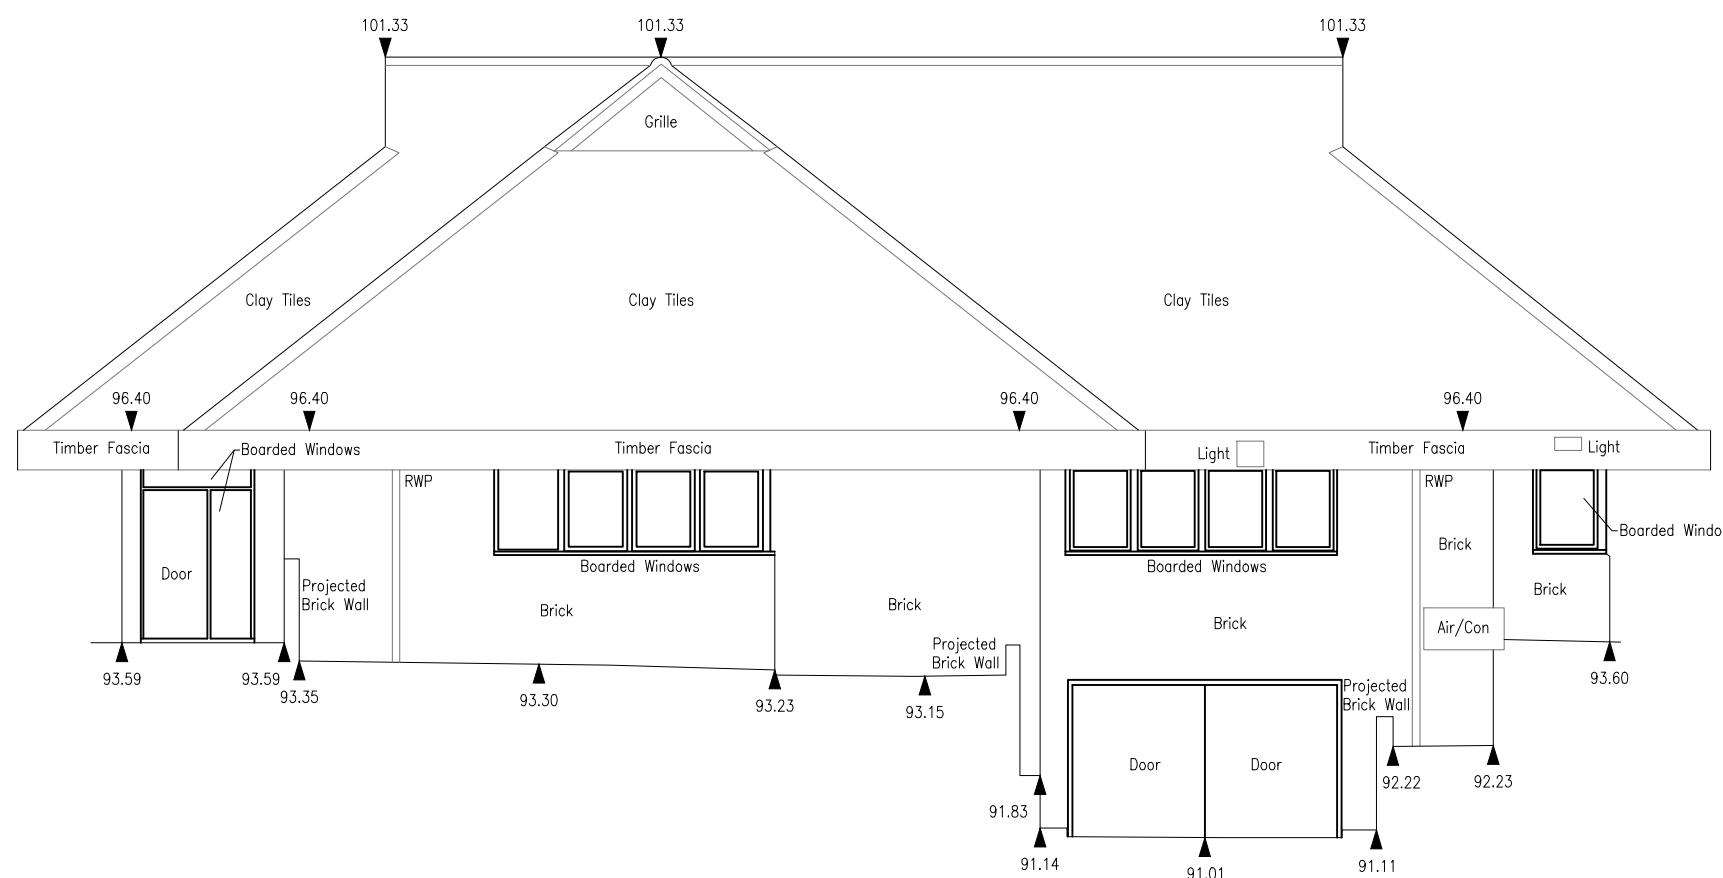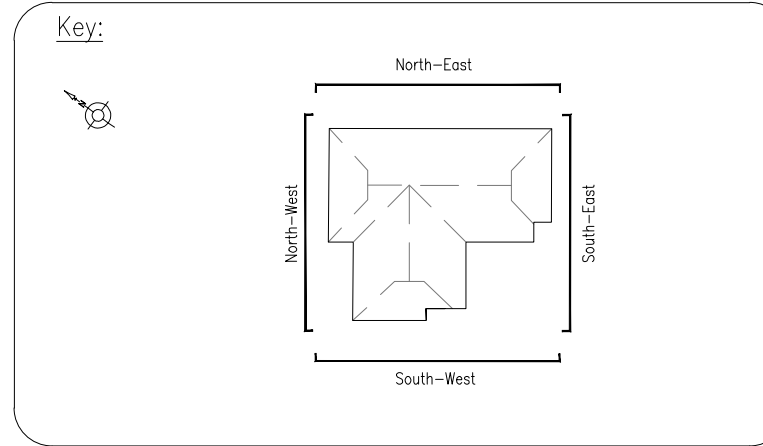


SOUTH-WEST ELEVATION 1:100@A1

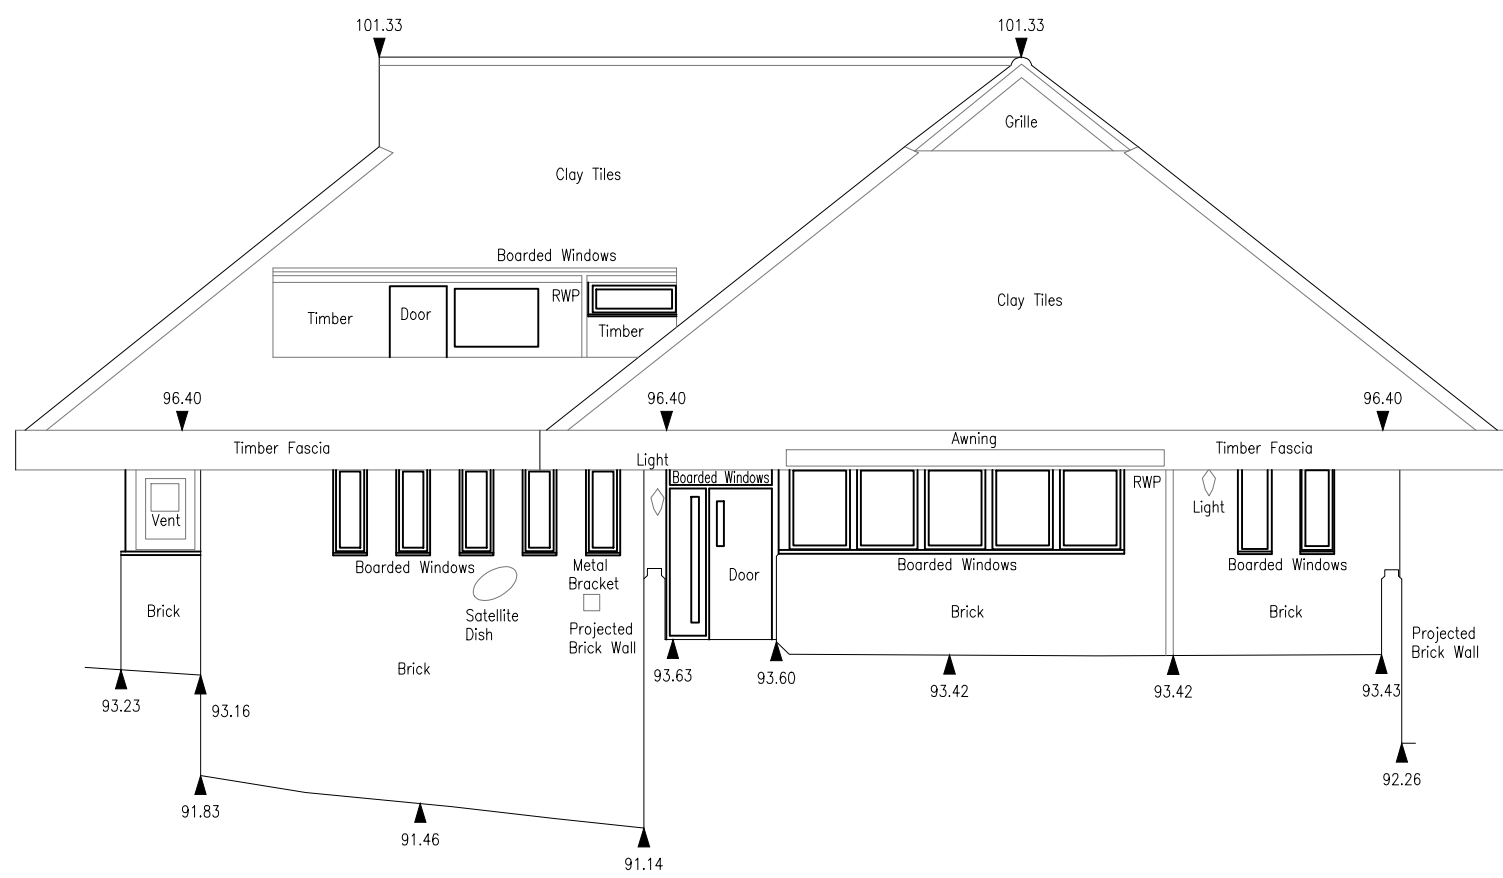

SOUTH-EAST ELEVATION 1:100@A1

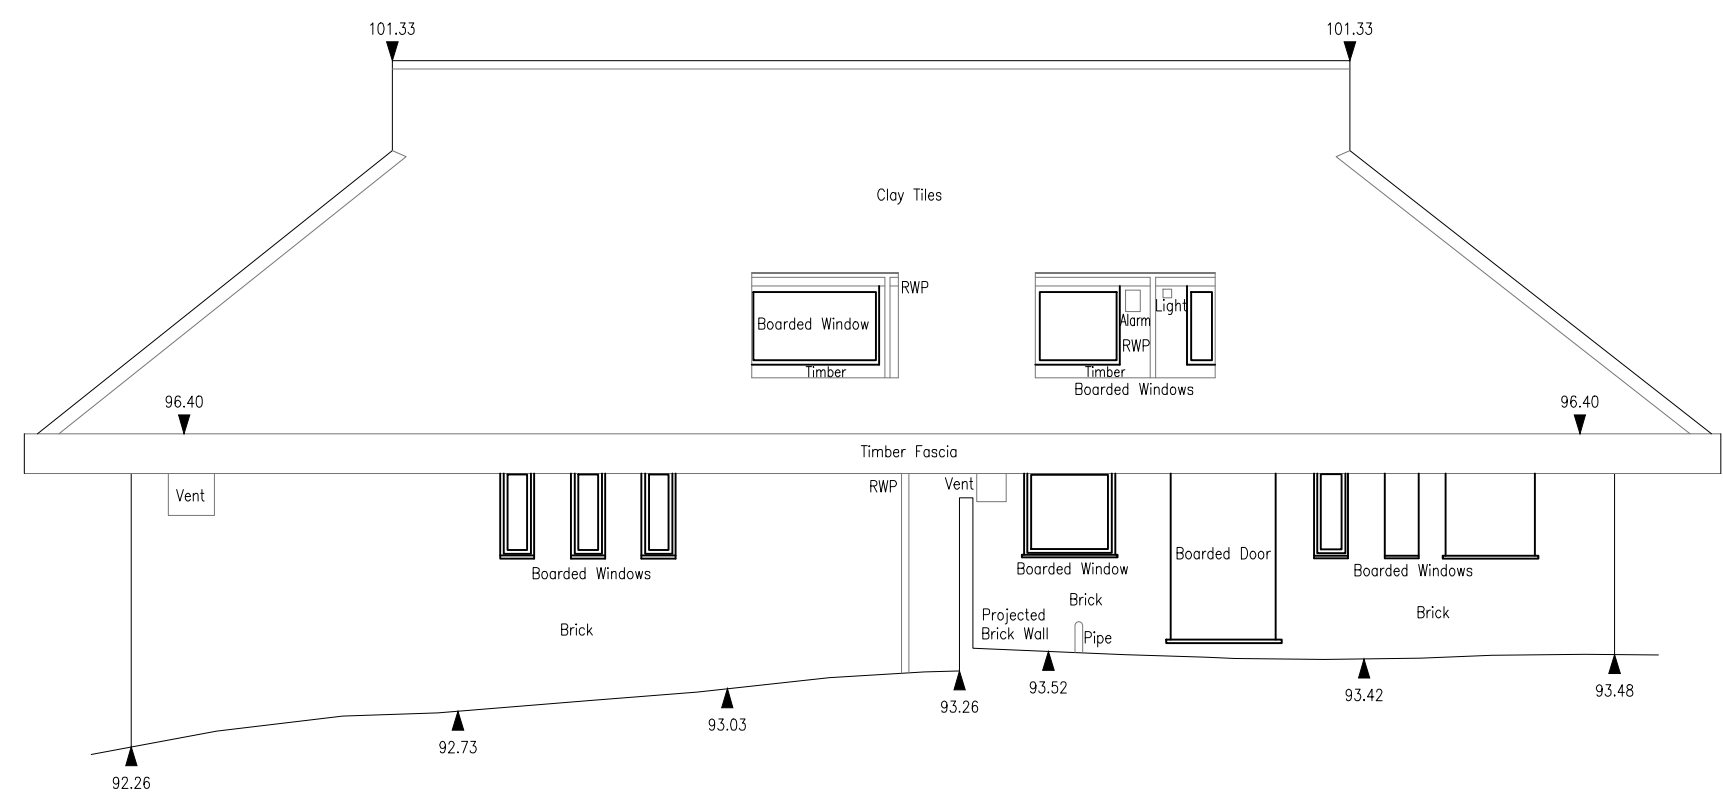

NORTH-EAST ELEVATION 1:100@A1

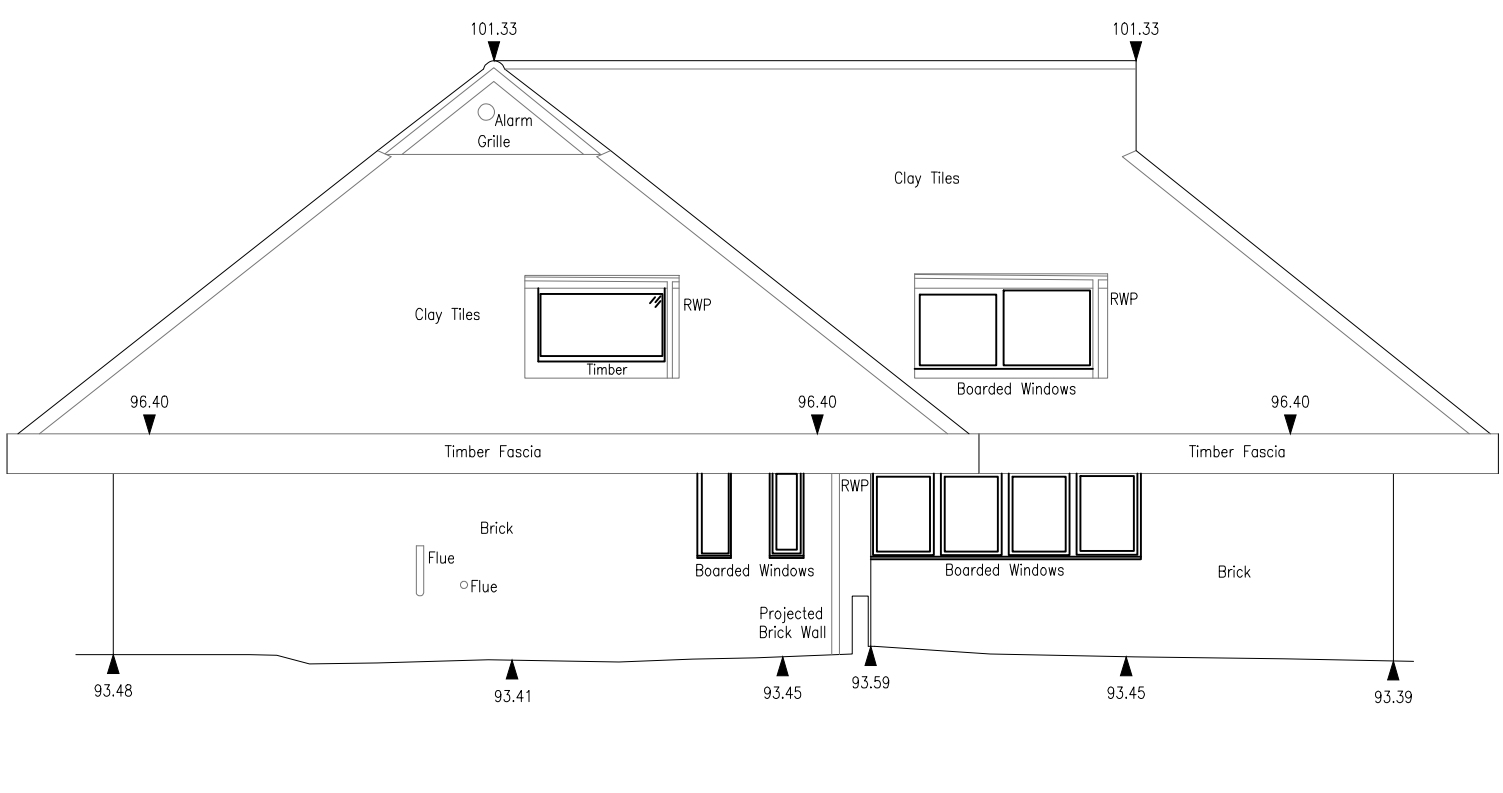

NORTH-WEST ELEVATION 1:100@A1

Rev	Date	Revision

Stenton Obhi Architects - 3 Lakeview House, Bond Avenue
Bletchley, Milton Keynes, MK1 1FB
t: 01908 732100
e: soa@so-architects.co.uk
w: www.so-architects.co.uk

CLIENT
Campbell Park Parish Council

PROJECT
Site of 'The Springfield' Public House
Springfield
MK6 3JS

DRAWING
PLANNING
Existing Plans & Elevations

SCALE: 1:100@A1 DATE: Jun 21 DRAWN: QT CHECKED: NS

Status:	Project No:	Drawing No:	Revision:
PL	06325	103	

