


- NOTES:
1. DO NOT SCALE
 2. DRAWINGS TO BE READ IN CONJUNCTION WITH ALL SERVICES AND STRUCTURAL ENGINEERS DRAWINGS & SPECIFICATIONS.
 3. © COPYRIGHT, DRAWINGS NOT TO BE REPRODUCED OR USED WITHOUT PRIOR WRITTEN CONSENT.

NOTES:

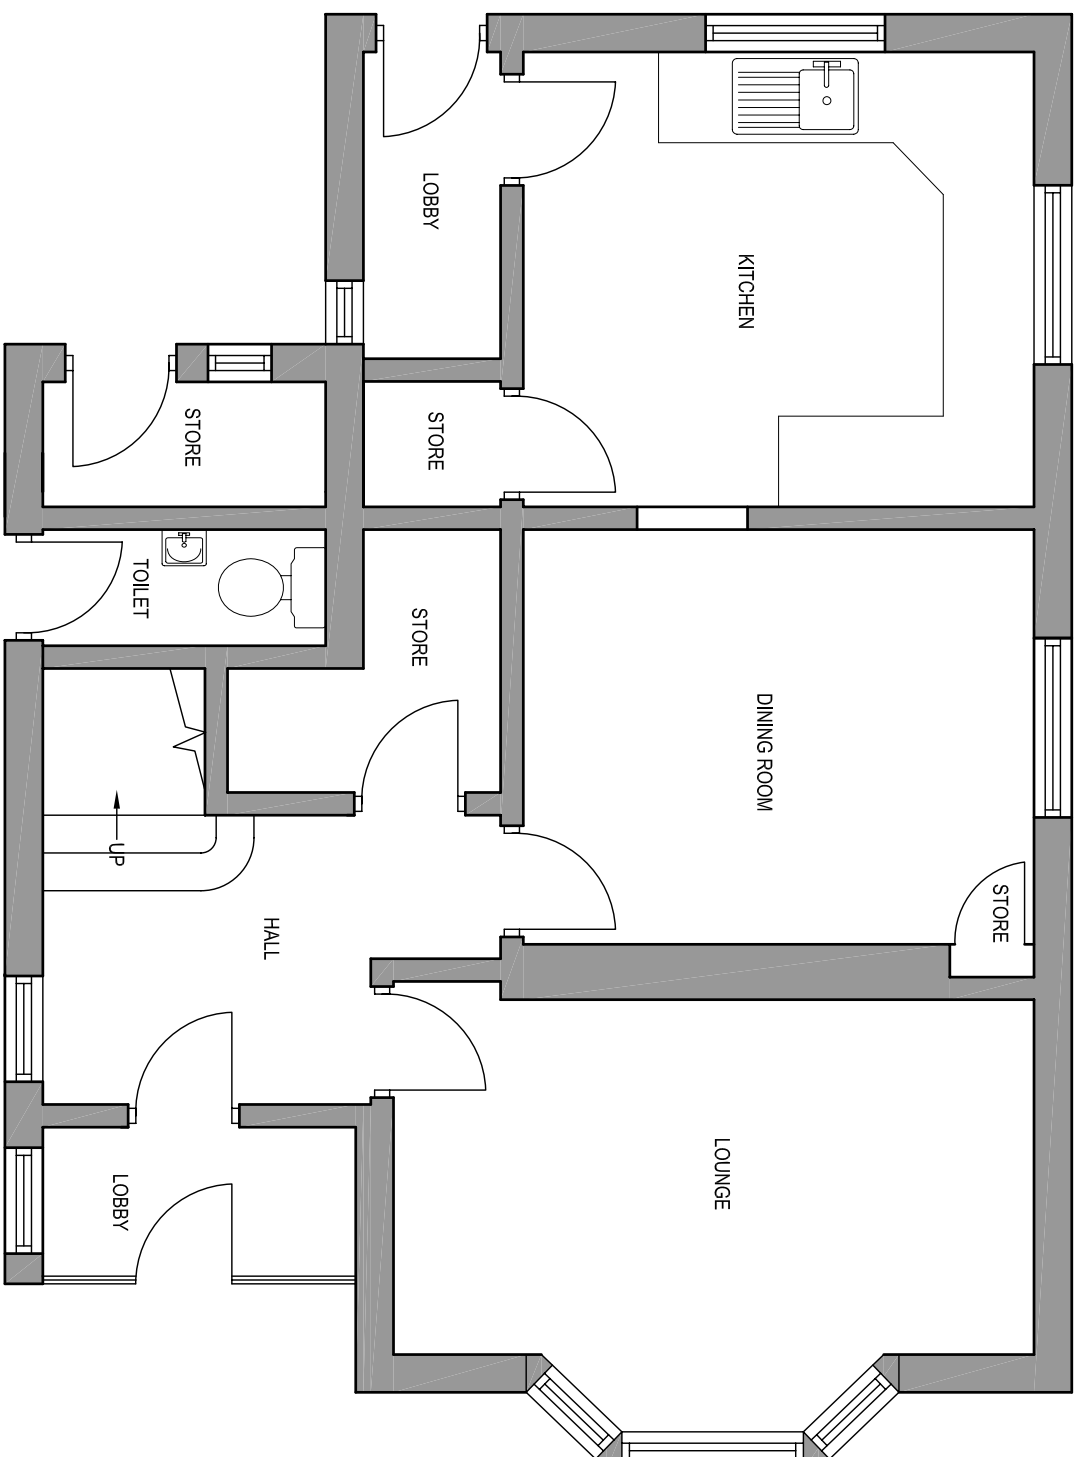

Ground Floor Plan

Boveney Lock

A 28/09/10		AMENDMENTS		ST	SC
REF		FOLLOWING REVISIT			
DATE	REVISION	DRAWN	CHECKED		
SCALE	DATE	DRAWN BY	CHECKED BY		
1:50@A3	FEB 2010	ST	SC		

DRAWING

PROJECT

Condition and Measured Survey

CLIENT

Environmental Agency

RIDGE

BEAUMONT HOUSE
59 HIGH STREET
THEALE
READING, RG7 5AL

TEL: 0118 932 3088
FAX: 01993 815002
www.ridge.co.uk

Also at Oxford, Bristol, London and Leicester

DRG NO	REV
100102 / 007_A002	A

FILE REFERENCE:

\\nas-re1\userdocs\sthomas\my

AD034194
XREF FILE REFERENCE:

~~XREF FILE REFERENCE:~~