


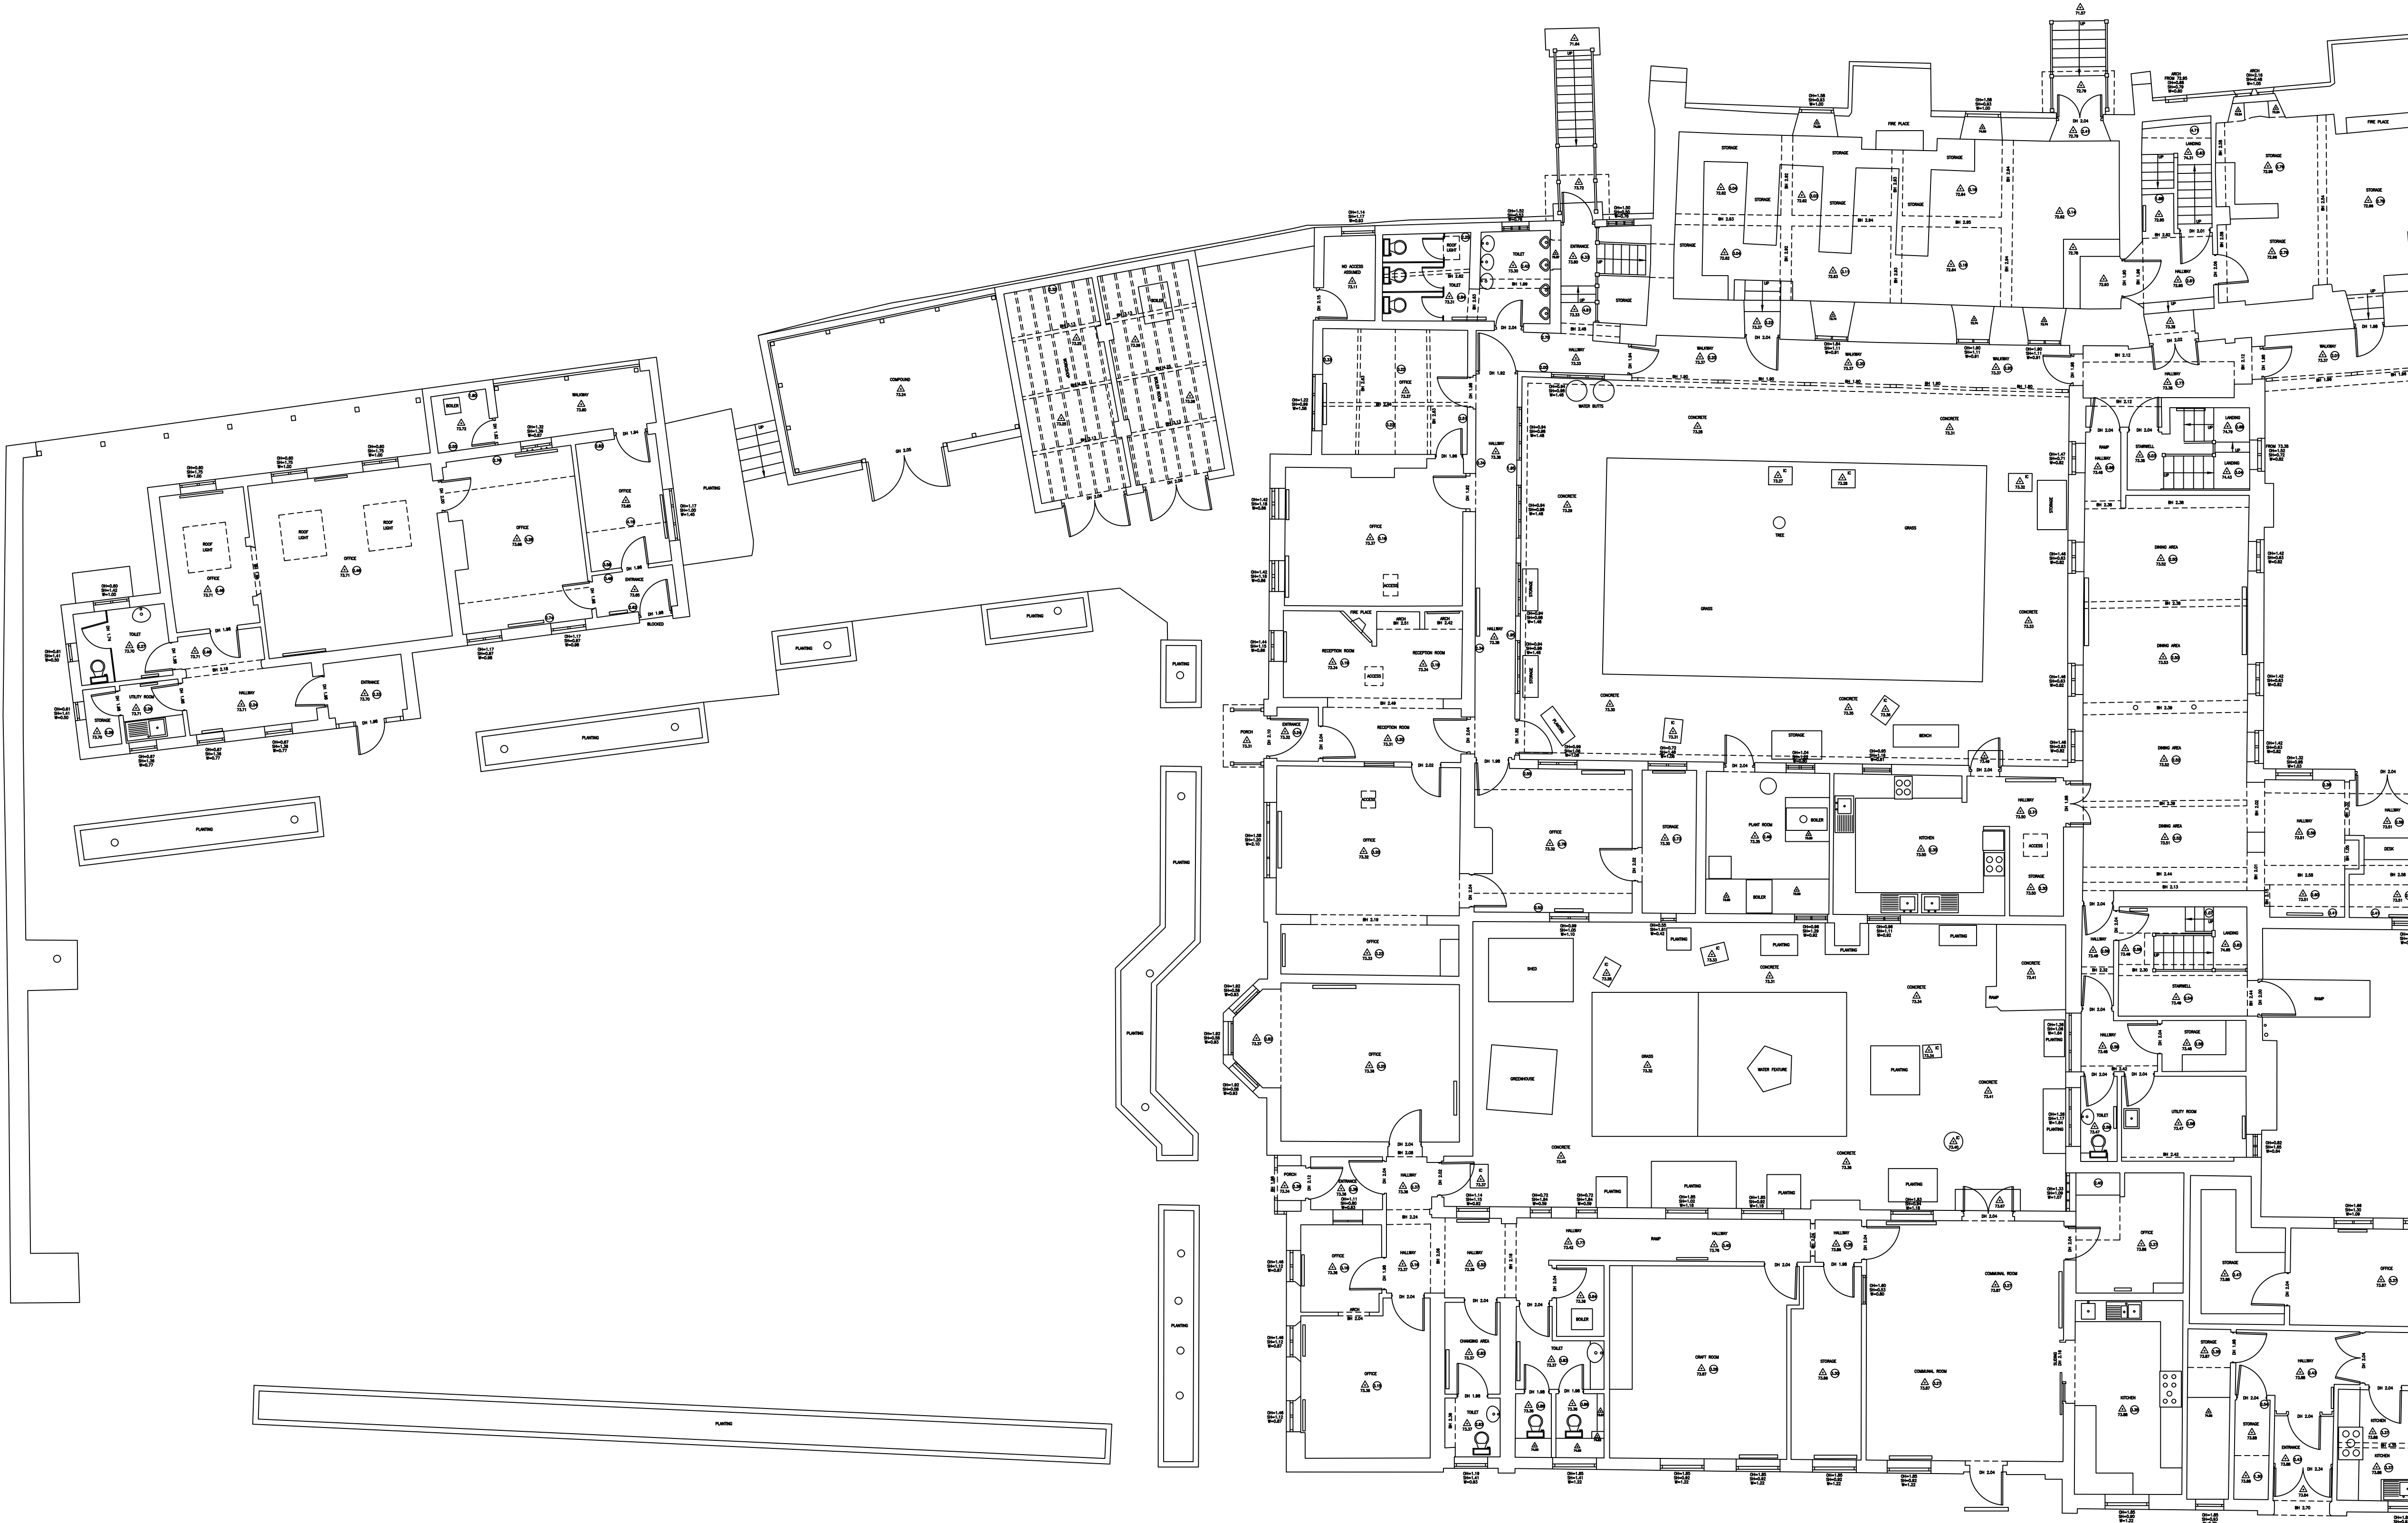

- Key:
- FLOOR LEVEL (m ABOVE ODN)
 - CEILING HEIGHTS (m ABOVE FLOOR LEVEL)
 - OH OPENING HEIGHT
 - SH SILL HEIGHT
 - W WINDOW WIDTH
 - BEAM (FLOOR TO BOTTOM OF BEAM HEIGHT)
 - LEVEL (M ABOVE ODN)

Client

Monument Geomatics Limited
The Carlson Suite, Vantage Point Business Village, Mitcheldean, GL17 0DD
Tel +44 (0)1594 546324 Fax +44 (0)1594 541333
Email enquiries@monumentgeomatics.co.uk
www.monumentgeomatics.co.uk

Project

THE OLD PRIORY
LEOMINSTER

Drawing


EXISTING LAYOUT
FLOOR PLANS
GROUND FLOOR

Drawn by: MA Date: APR 22
Checked by: RM Date: APR 22
Approved by: MONUMENT GEOMATICS Date: APR 22

Drawing No. MG2423_FP1 Revision

Drawing Scale: 1:100 @ A1

© Copyright Monument Geomatics Ltd.

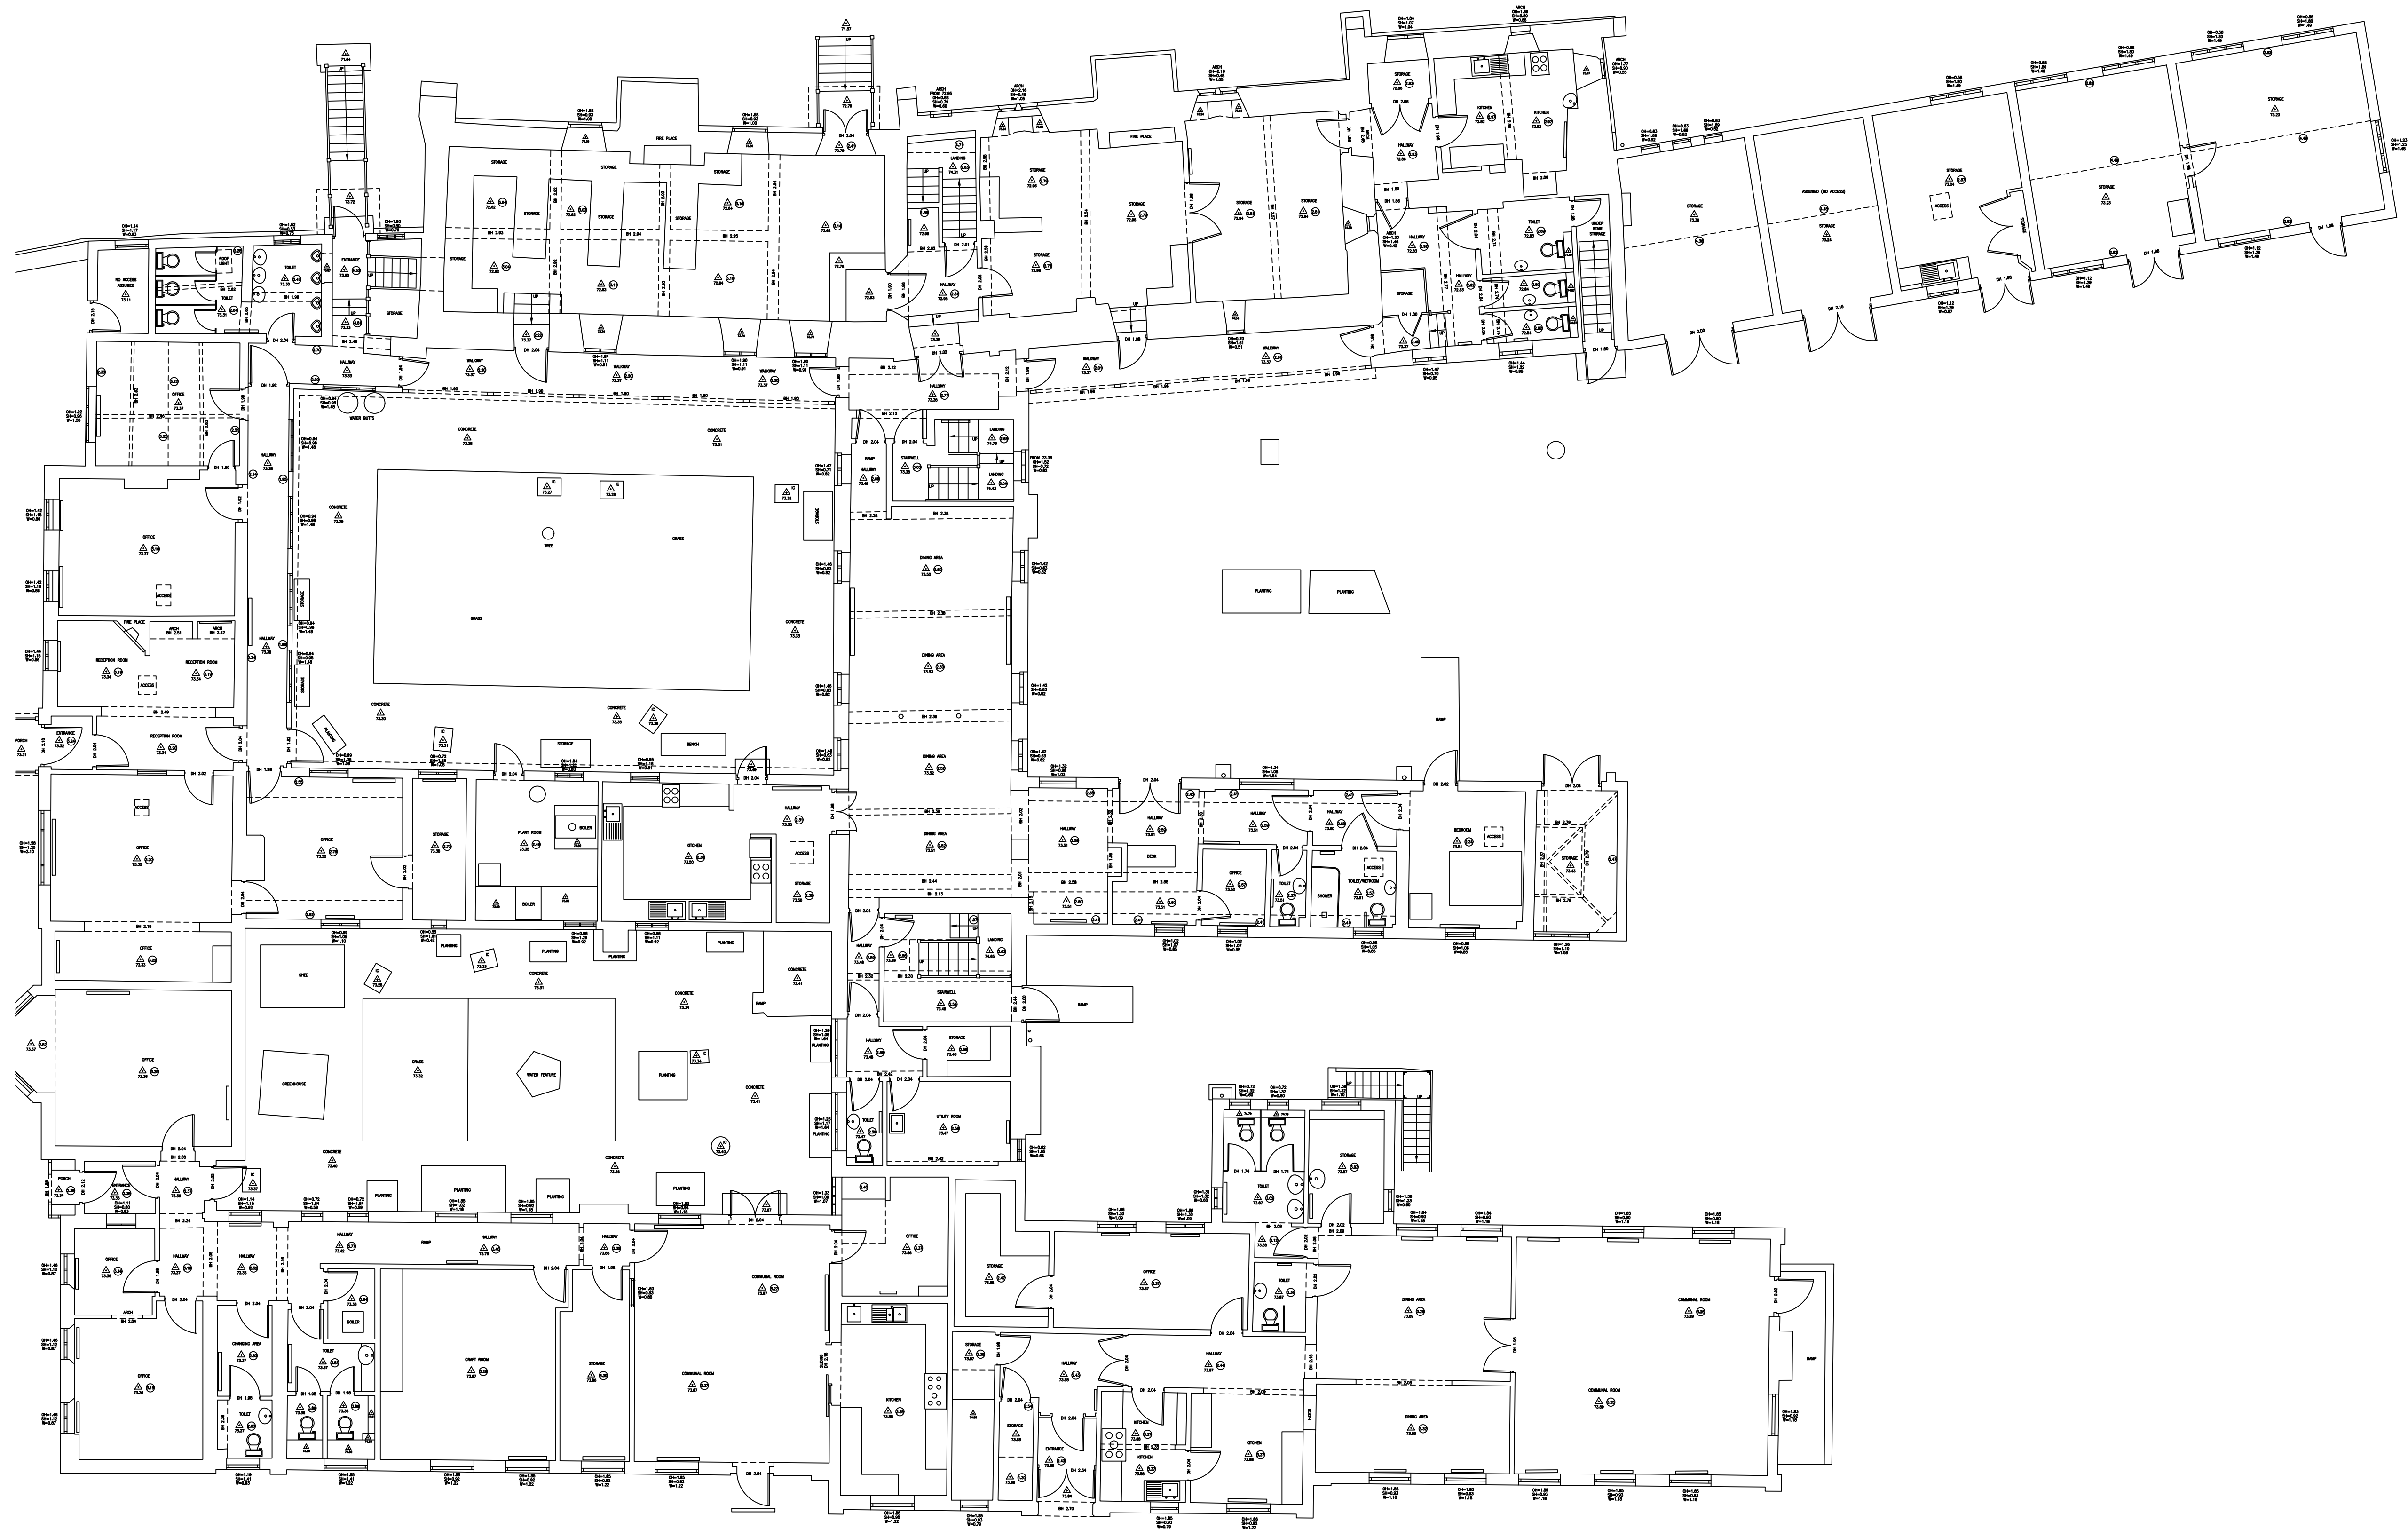

- Key:
-  FLOOR LEVEL (m ABOVE ODN)
 -  CEILING HEIGHTS (m ABOVE FLOOR LEVEL)
 - OH OPENING HEIGHT
 - SH SILL HEIGHT
 - W WINDOW WIDTH
 -  BEAM (FLOOR TO BOTTOM OF BEAM HEIGHT)
 -  LEVEL (M ABOVE ODN)

Client

Monument Geomatics Limited
The Carlton Suite, Vantage Point Business Village, Mitcheldean, GL17 0DD
Tel +44 (0)1594 546324 Fax +44 (0)1594 541333
Email enquiries@monumentgeomatics.co.uk
www.monumentgeomatics.co.uk

Project

THE OLD PRIORY
LEOMINSTER

Drawing


EXISTING LAYOUT
FLOOR PLANS
GROUND FLOOR

Drawn by: MA Date: APR 22
Checked by: RM Date: APR 22
Approved by: MONUMENT GEOMATICS Date: APR 22

Drawing No. MG2423_FP2 Revision

Drawing Scale: 1:100 @ A1

© Copyright Monument Geomatics Ltd.

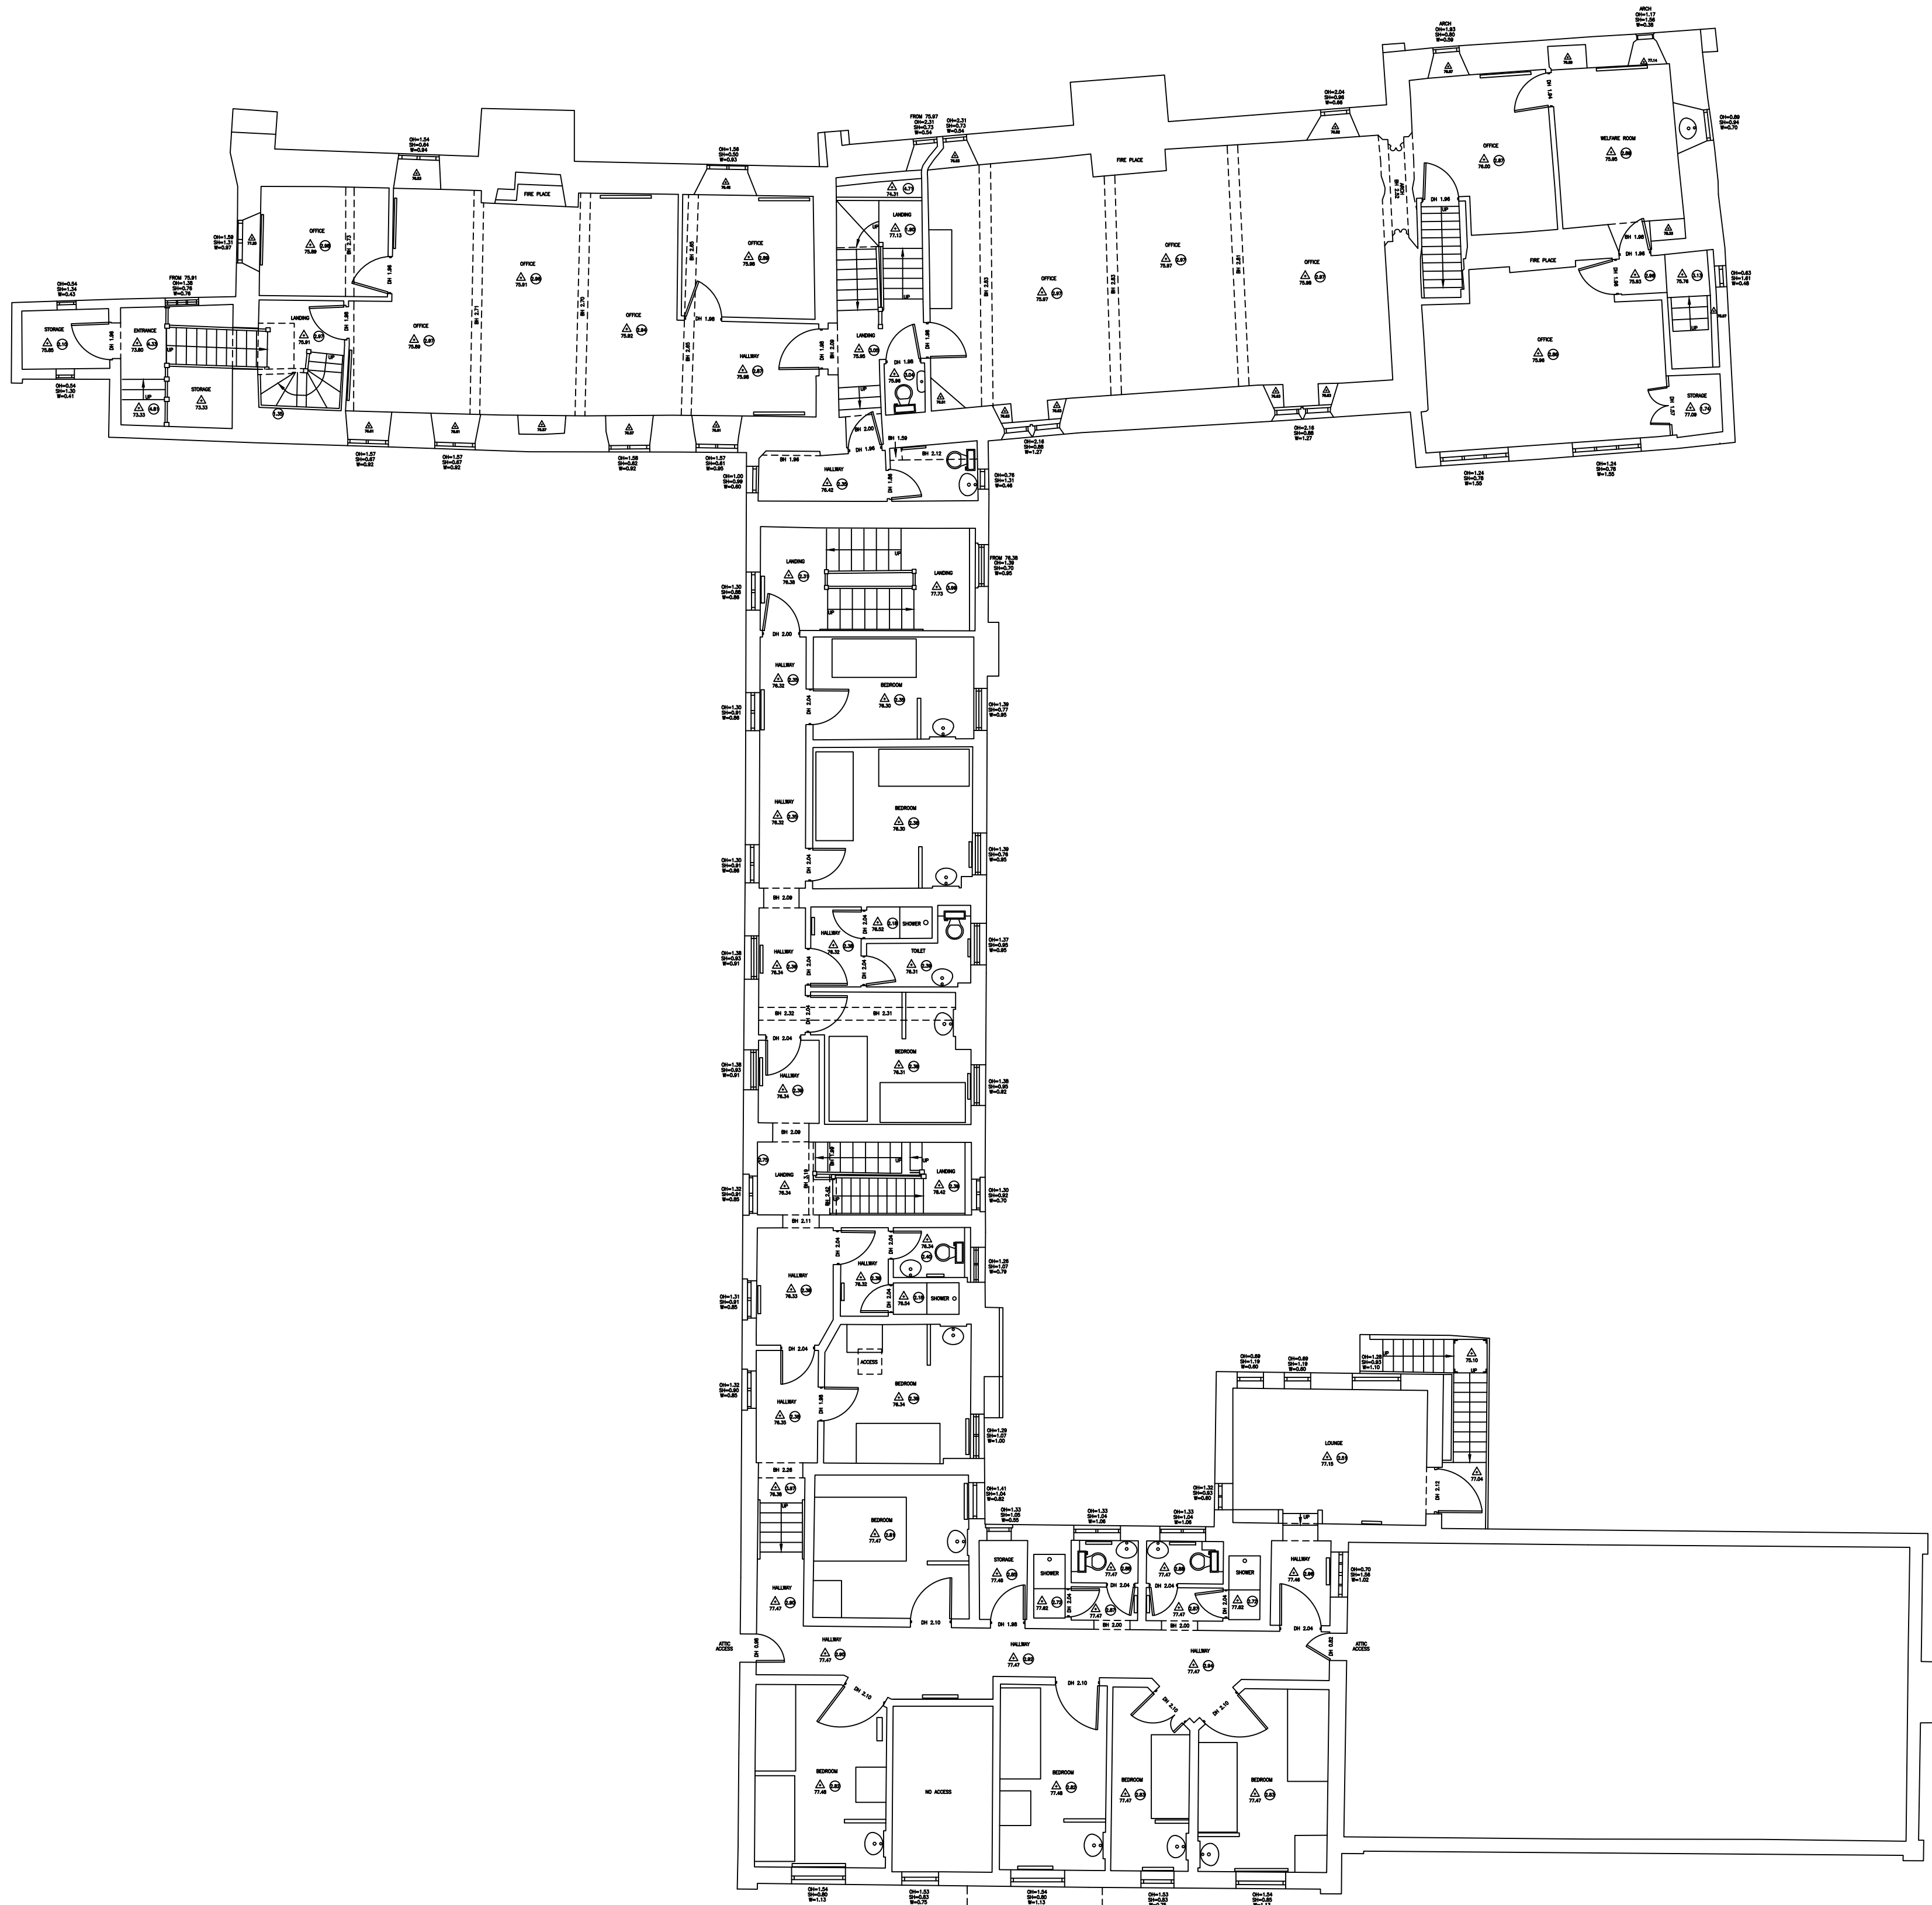

Key:

-  FLOOR LEVEL (m ABOVE ODN)
-  CEILING HEIGHTS (m ABOVE FLOOR LEVEL)
- OH OPENING HEIGHT
- SH SILL HEIGHT
- W WINDOW WIDTH
-  BEAM (FLOOR TO BOTTOM OF BEAM HEIGHT)
-  LEVEL (M ABOVE ODN)

Client

Monument Geomatics Limited
The Carlson Suite, Vantage Point Business Village, Mitcheldean, GL17 0DD
Tel +44 (0)1594 546324 Fax +44 (0)1594 541333
Email enquiries@monumentgeomatics.co.uk
www.monumentgeomatics.co.uk



Project

THE OLD PRIORY
LEOMINSTER

Drawing


EXISTING LAYOUT
FLOOR PLANS
FIRST FLOOR

Drawn by: MA	Date: APR 22
Checked by: RM	Date: APR 22
Approved by: MONUMENT GEOMATICS	Date: APR 22

Drawing No.	Revision
MG2423_FP3	

Drawing Scale: 1:100 @ A1

© Copyright Monument Geomatics Ltd.

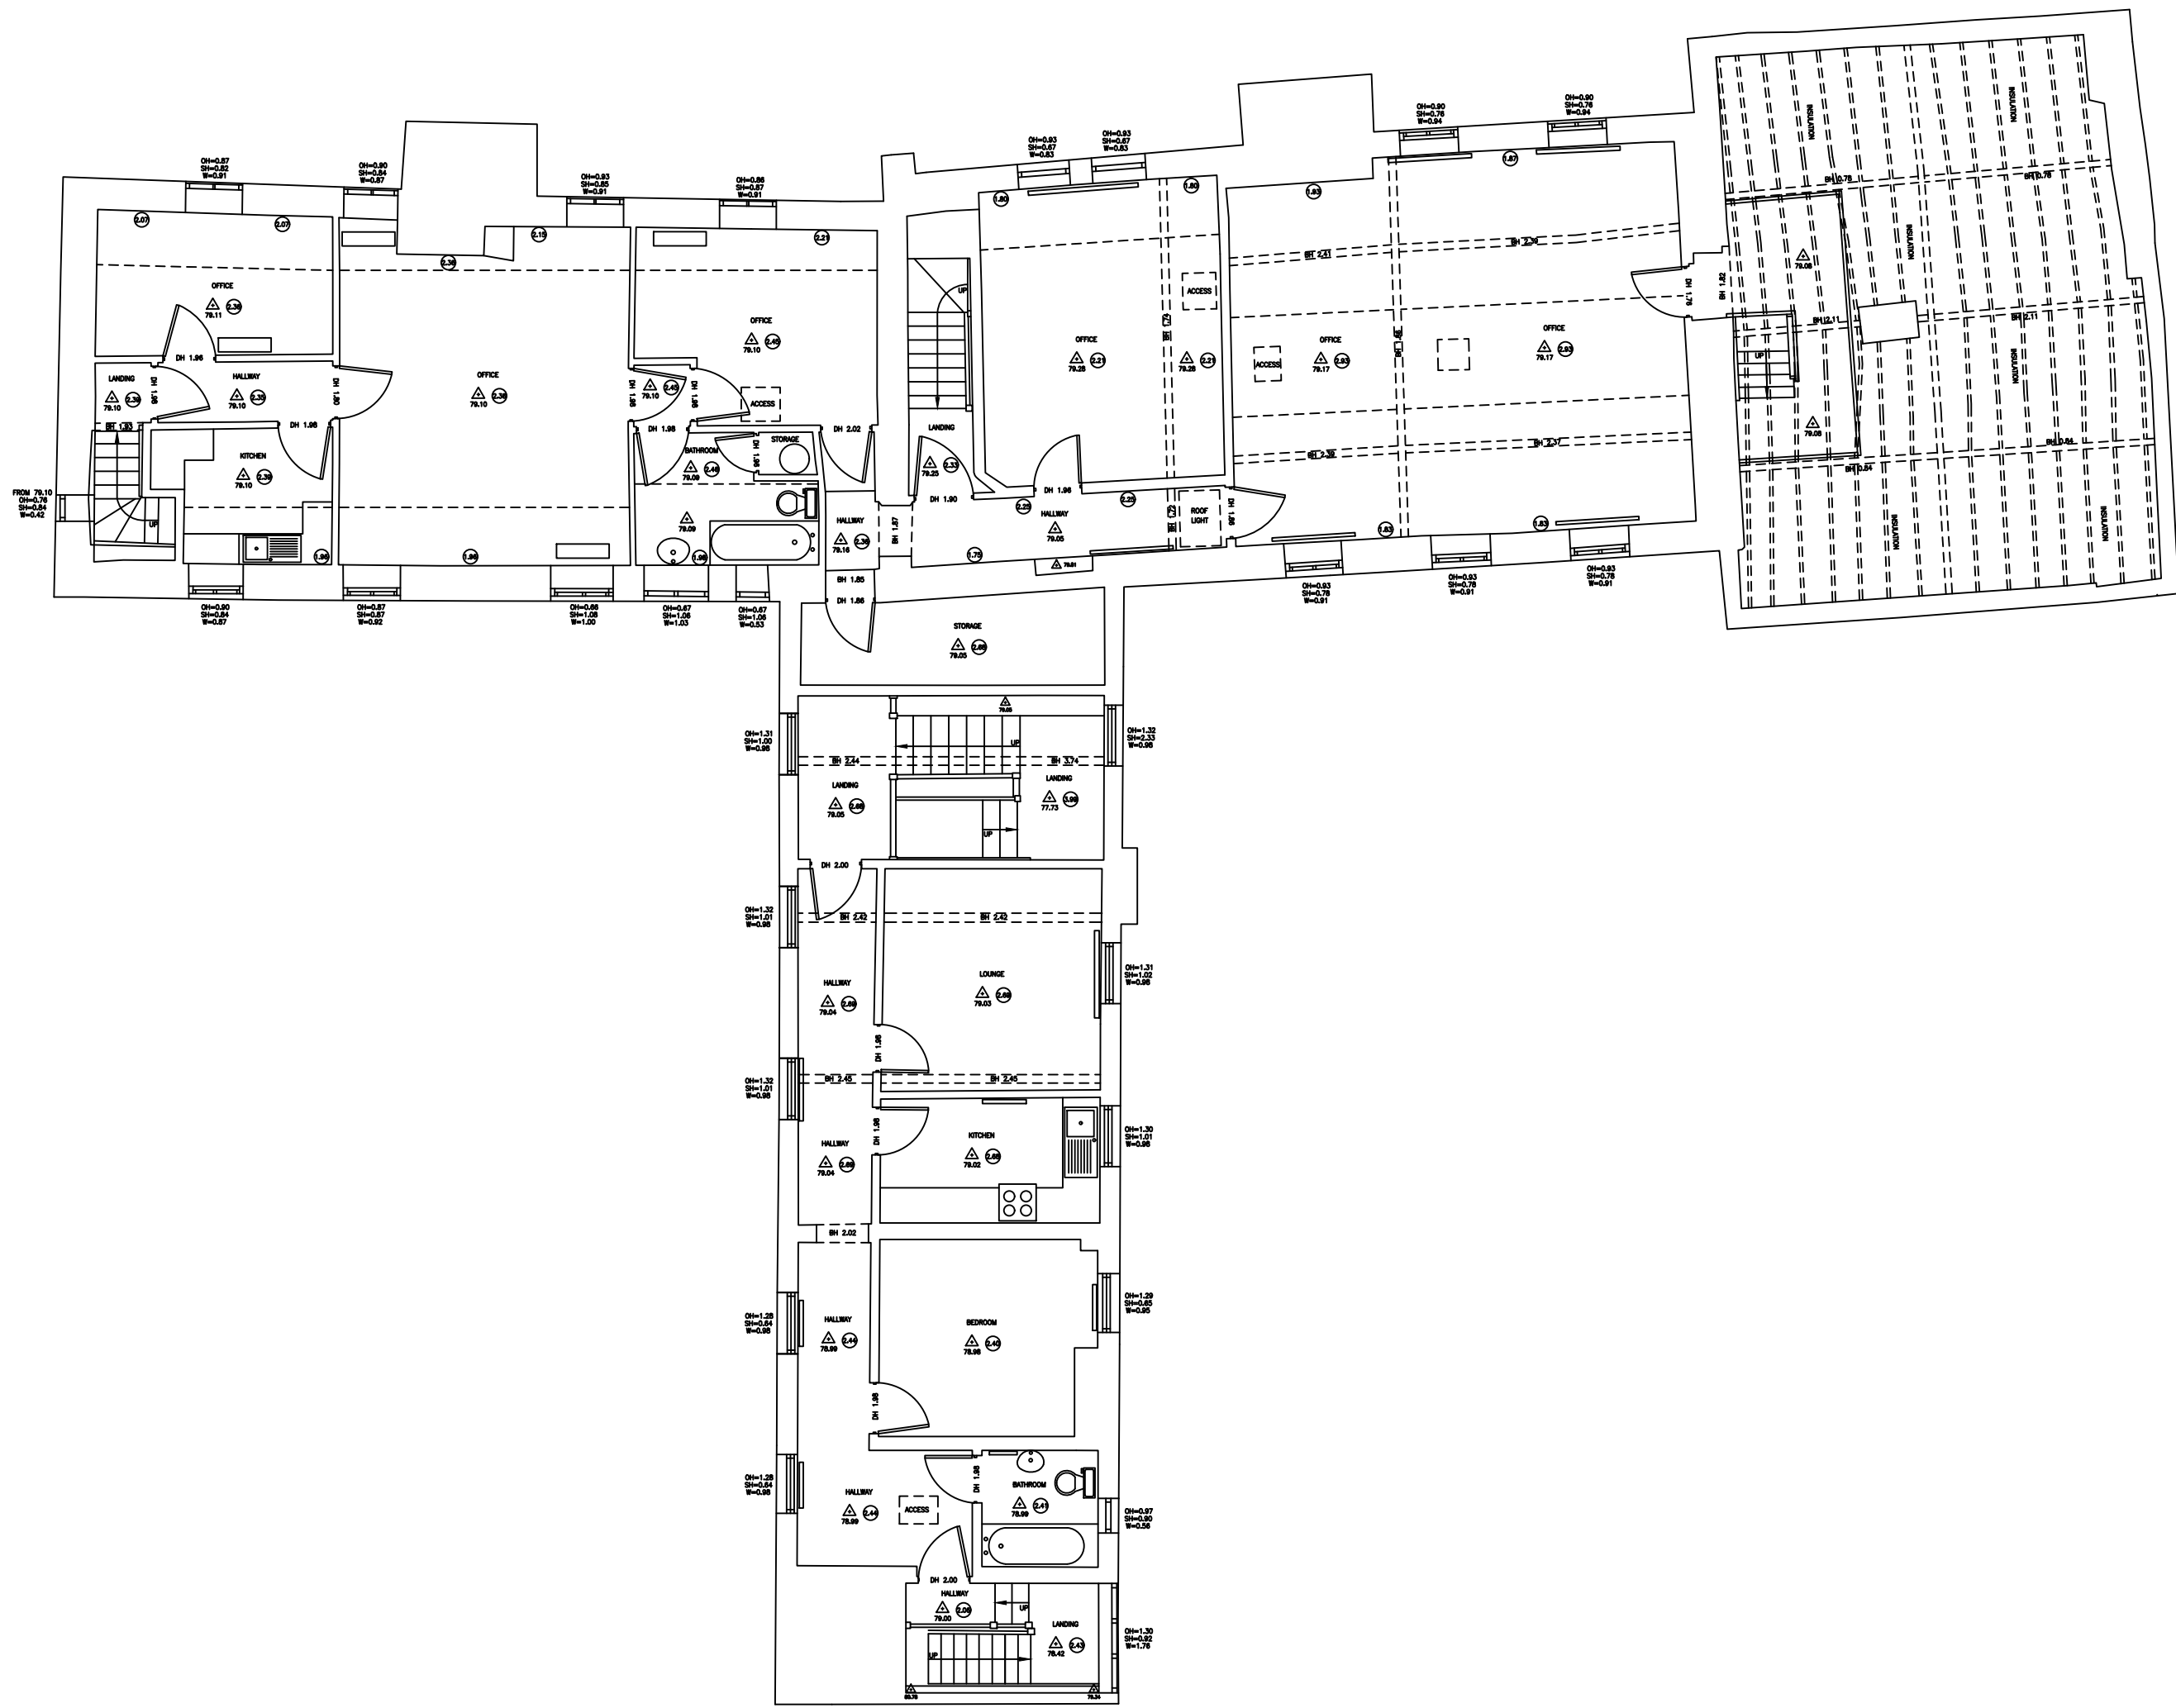

Key:

	FLOOR LEVEL (m ABOVE ODN)
	CEILING HEIGHTS (m ABOVE FLOOR LEVEL)
OH	OPENING HEIGHT
SH	SILL HEIGHT
W	WINDOW WIDTH
	BEAM (FLOOR TO BOTTOM OF BEAM HEIGHT)
	LEVEL (M ABOVE ODN)

Client	
Monument Geomatics Limited The Carlson Suite, Vantage Point Business Village, Mitcheldean, GL17 0DD Tel +44 (0)1594 546324 Fax +44 (0)1594 541333 Email enquiries@monumentgeomatics.co.uk www.monumentgeomatics.co.uk	
Project	
THE OLD PRIORY LEOMINSTER	
Drawing	
EXISTING LAYOUT FLOOR PLANS SECOND FLOOR	
Drawn by: MA	Date: APR 22
Checked by: RM	Date: APR 22
Approved by: MONUMENT GEOMATICS	Date: APR 22
Drawing No.	Revision
MG2423_FP4	
Drawing Scale: 1:100 @ A1	
© Copyright Monument Geomatics Ltd.	