




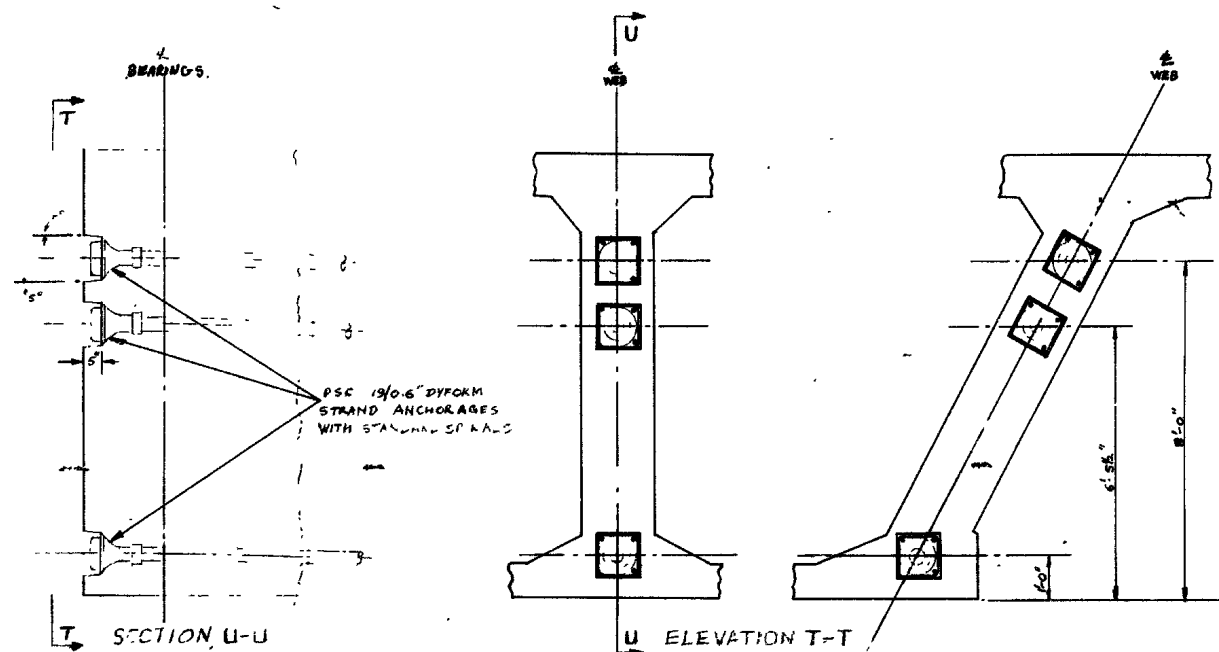


UPPER VIADUCT - ABUTMENT NO.2 END OF 130FT SPAN

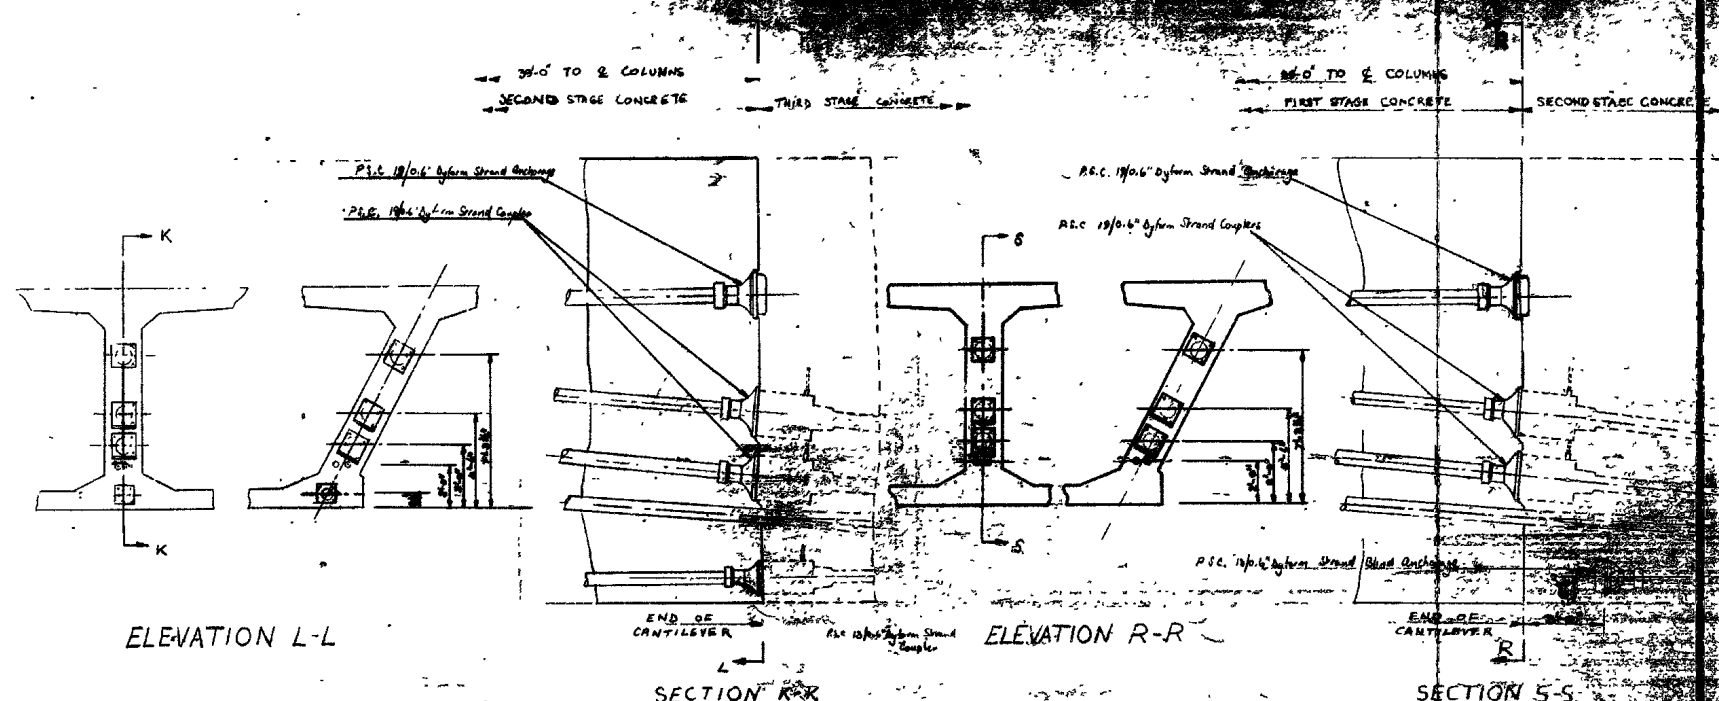


LOWER VIADUCT - END OF 39FT CANTILEVER TO 150FT SPAN


UPPER VIADUCT - END OF 39FT CANTILEVER TO 150FT SPAN

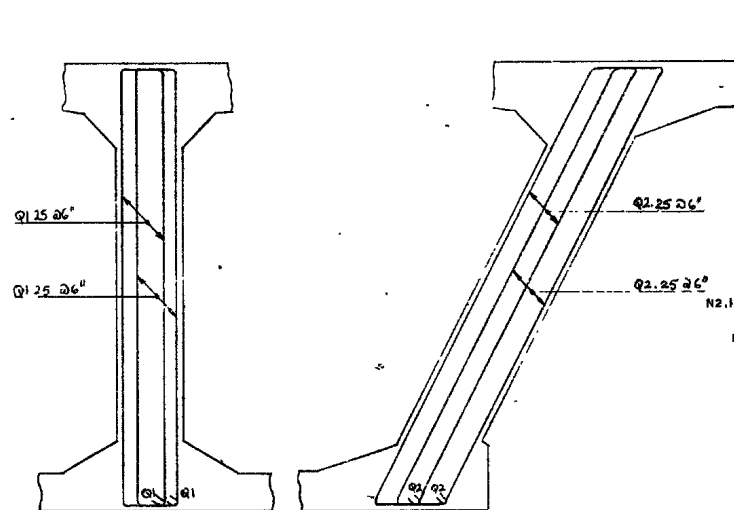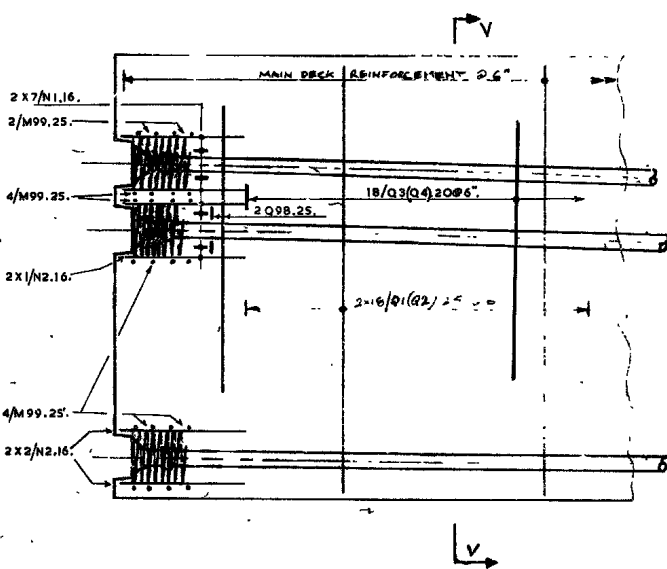



SECTION V-V

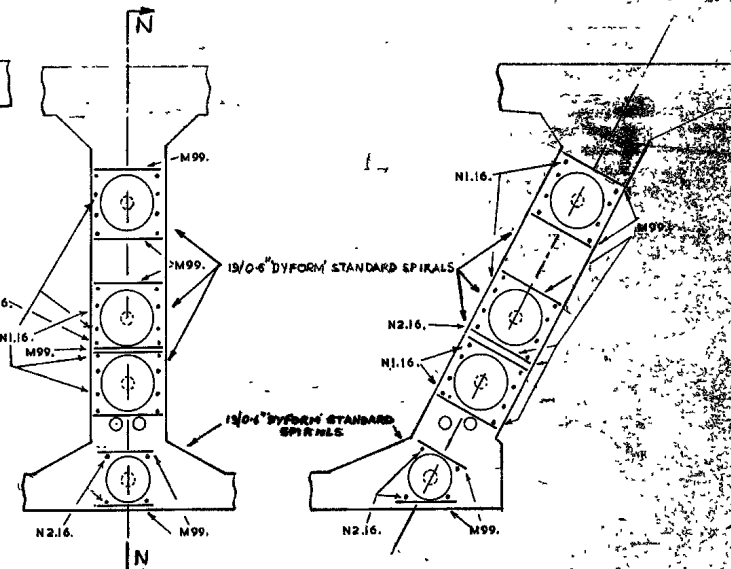

SECTION M-M

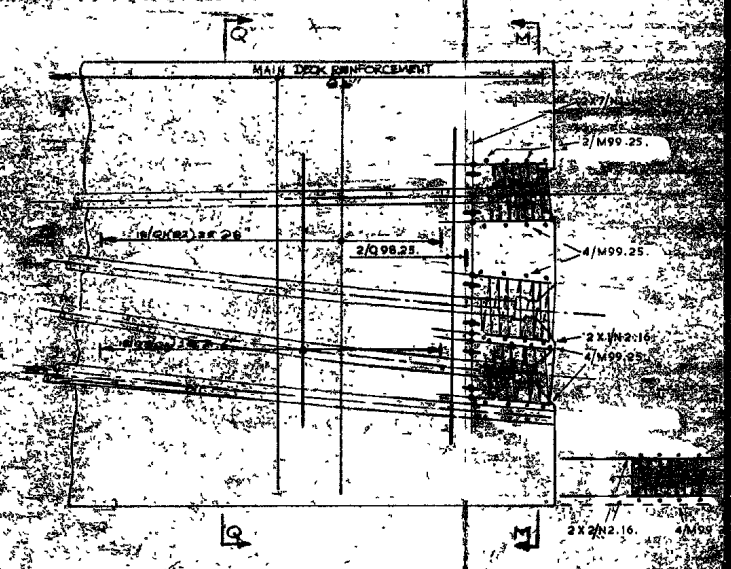

SECTION N-N

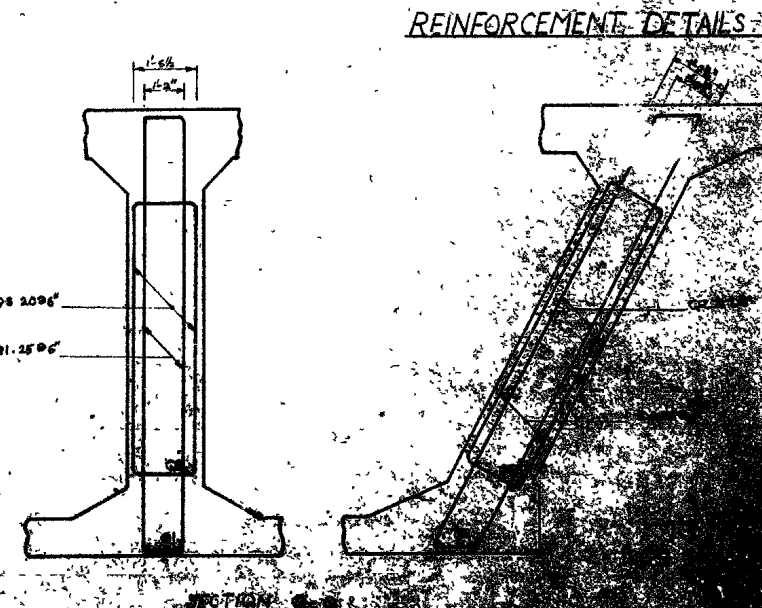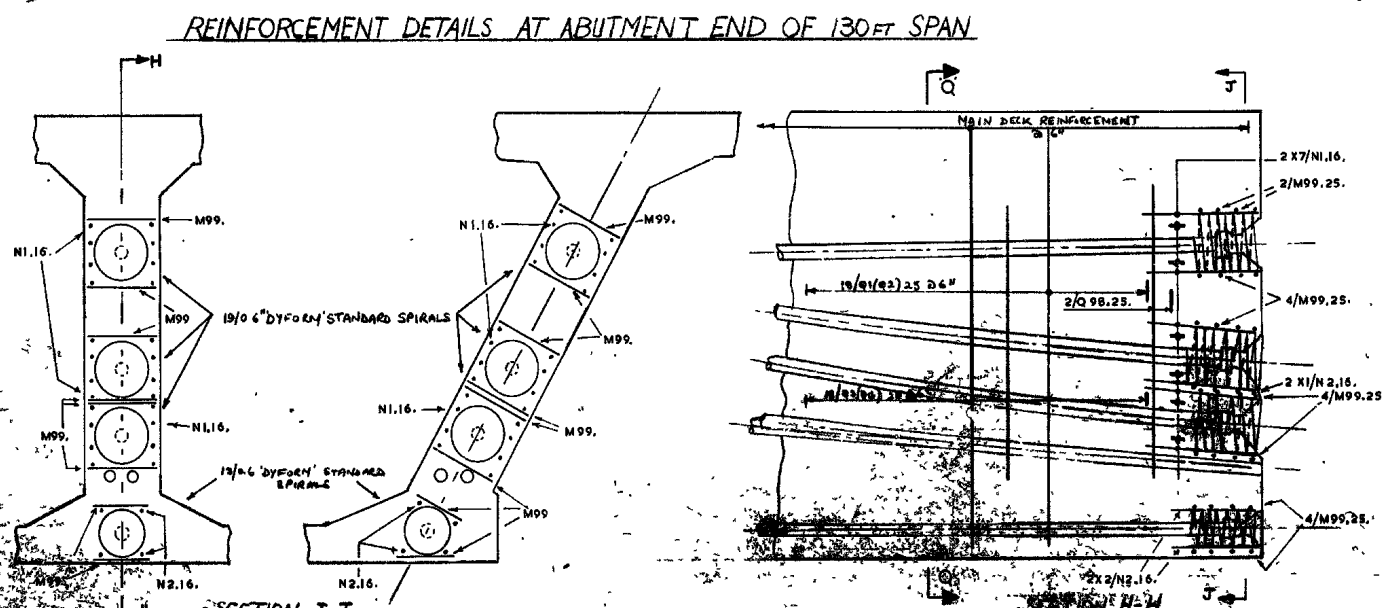

SECTION J-J

NOTES:
FOR DETAILS OF ACCESS HOLES & ASSOCIATED ANCHORAGES, SEE DRG. NO. 530/AC/1011 & 1012.
12" DIA. OF BARS GIVEN FOR EACH WEB.

REINFORCEMENT DETAILS AT END OF CANTILEVER TO 150FT SPAN